




1 NORTH ELEVATION
1 : 50

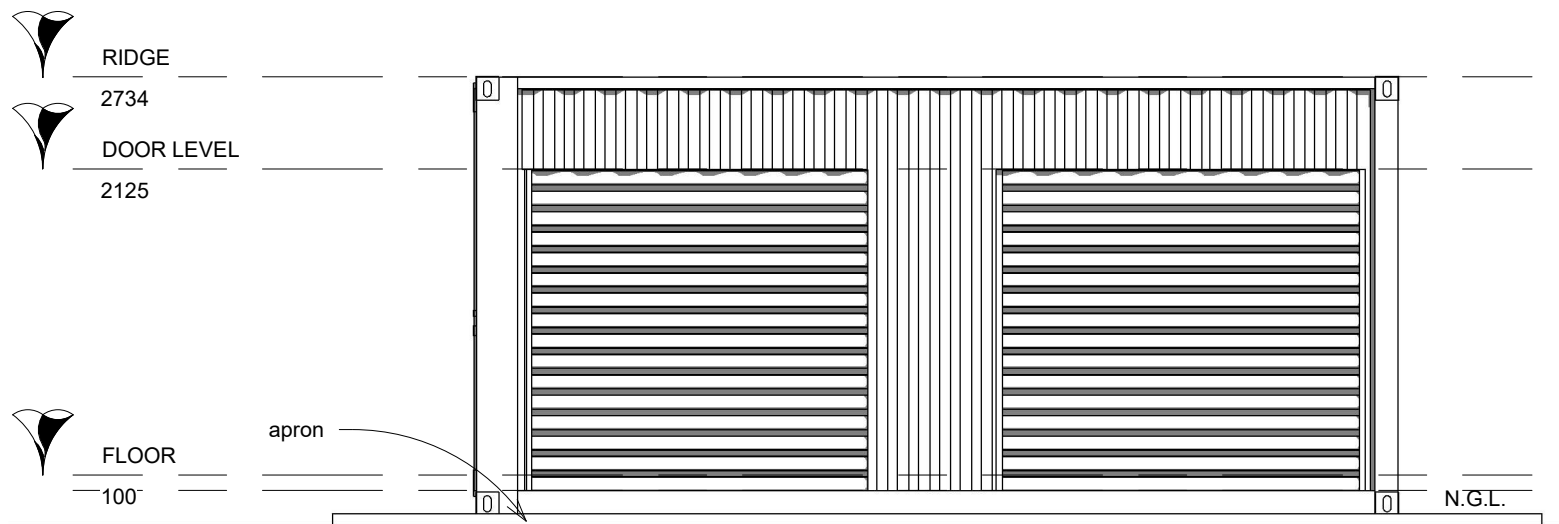

2 SOUTH ELEVATION
1 : 50

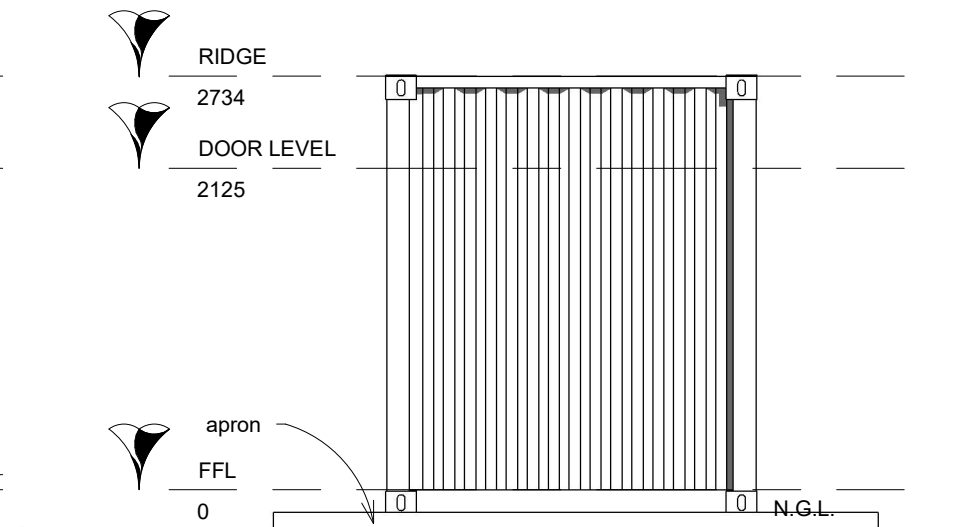

3 EAST ELEVATION
1 : 50

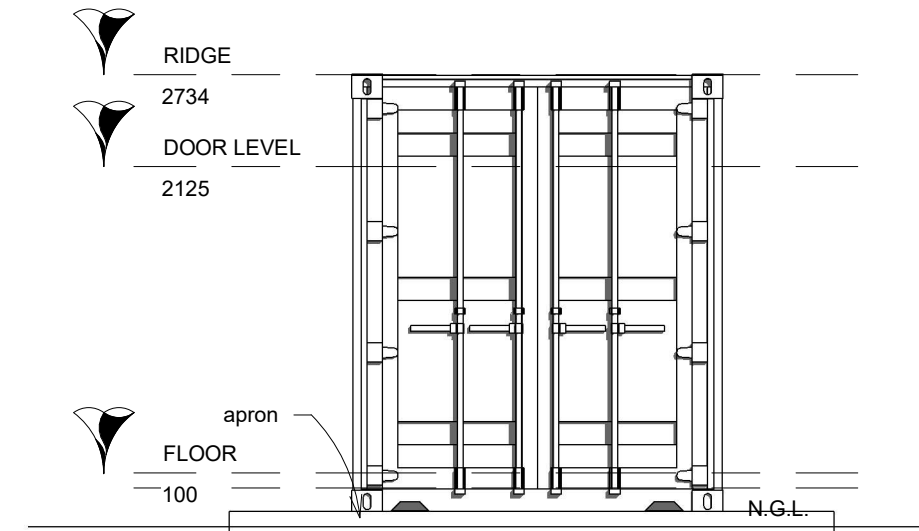

4 WEST ELEVATION
1 : 50



COPYRIGHT RESERVED

No.	DATE	BY
REVISIONS		
DESIGN BY:	DRAWN BY:	
N.A. K.	N.A. K.	
CHECKED BY:	APPROVED BY:	
M.P. K.	DATE:	

MONDECONSULTING ENG.
AND PROJECT MANAGERS

MONDE CONSULTING
In general and Project Management

P.O BOX 6838
NELSPRUIT
1200
Tel: 013 752 4616
FAX: 013 752 6166

CLIENT: HLANZENI DISTRICT

PROJECT:

MARKET STALLS
ELEVATIONS

PROJECT No:	N2021-02		CAD FILE NAME:
DATE: 6/30/2022 4:10:02 PM	SHEET OF	SCALE 1 : 50	REV: REV 00
DRAWING No:	A021		