




- EXISTING STRUCTURE
-
- NEW GARDEN

PROPOSED NEW STRUCTURESPROPOSED PIGGERYPROPOSED COVERED WALKWAY

GENERAL NOTES
All work to be in accordance with the SANS 10400 as amended
All dimensions and levels are to be checked on site by the contractor prior to construction
All dimensions and levels are to be taken in preference to scaling of drawings
Any discrepancies are to be reported to the office of the architect immediately
DATUM level to be established on site by contractor prior to construction.

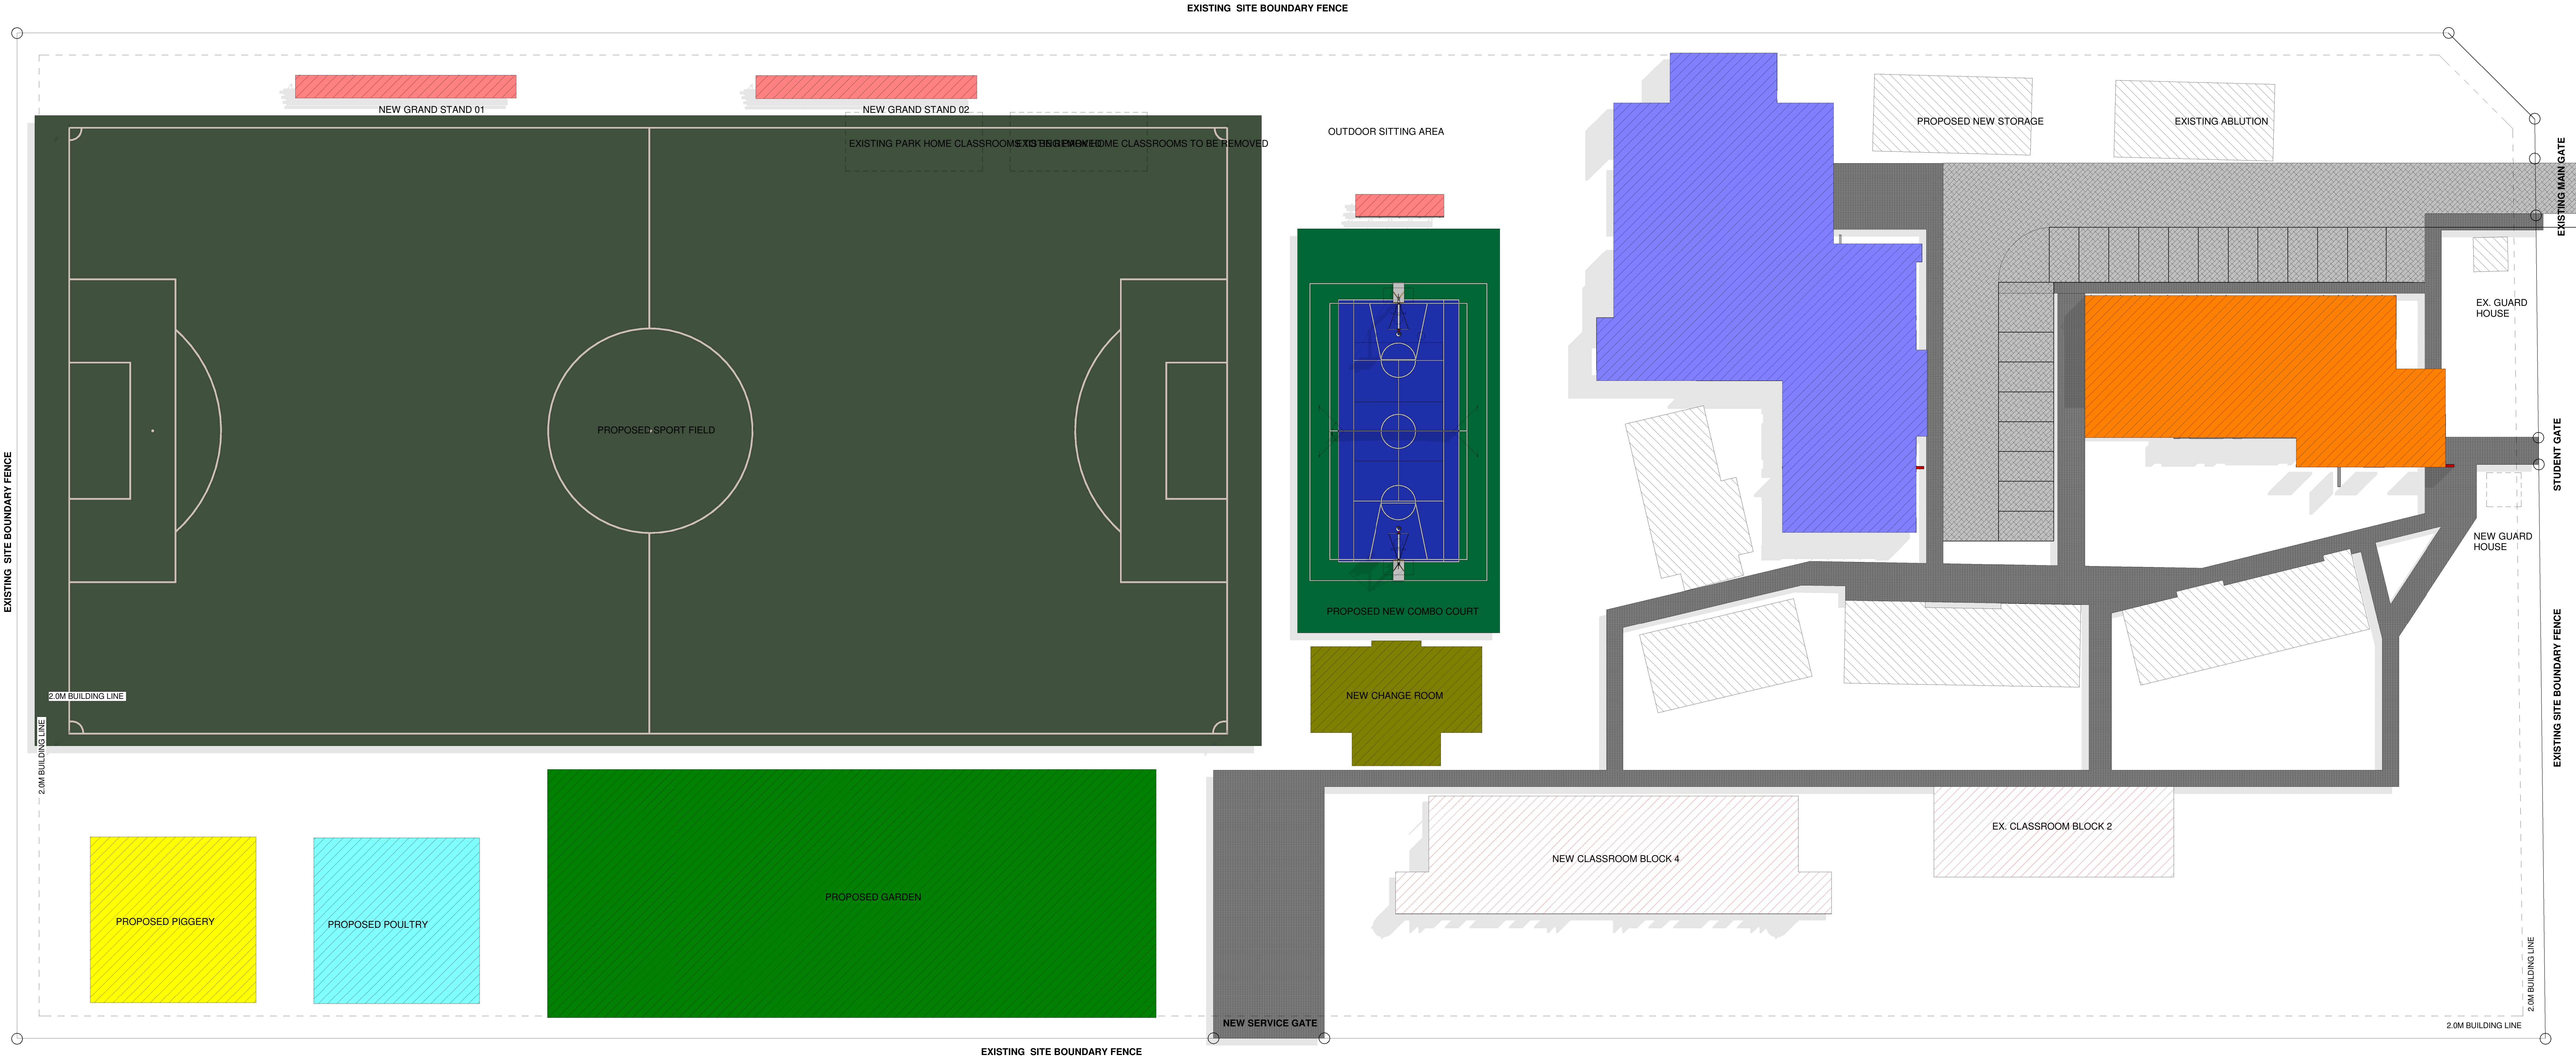

PROJECT NAME:
**QUEEN NONESI CAMPUS
REFURBISHMENT**

DRAWING SHEET DESCRIPTION:
SITE PLANS

SG 2258/1997

AUTHOR SIGNATURE:

CLIENT SIGNATURE:

APPROVER SIGNATURE:

REV DESCRIPTION

BY

PROPERTY
DEVELOPMENT
DIVISION
Tel: +27 35 772 1211
Fax: +27 35 459 4537
Cell: +27 85 705 5065
3 CHARTER
STREET
SPRINGSIDE 1680
SACAP reg no:20760
msizi@izingaholdings.co.za



scale: 1 : 200
design: MJ
drawing number: 25-PR-03-
date of first issue: NB
checked: NB
revision: 01
6/9/2025 10:15:34 AM
(c) Copyright Reserved