



FRONT ELEVATION

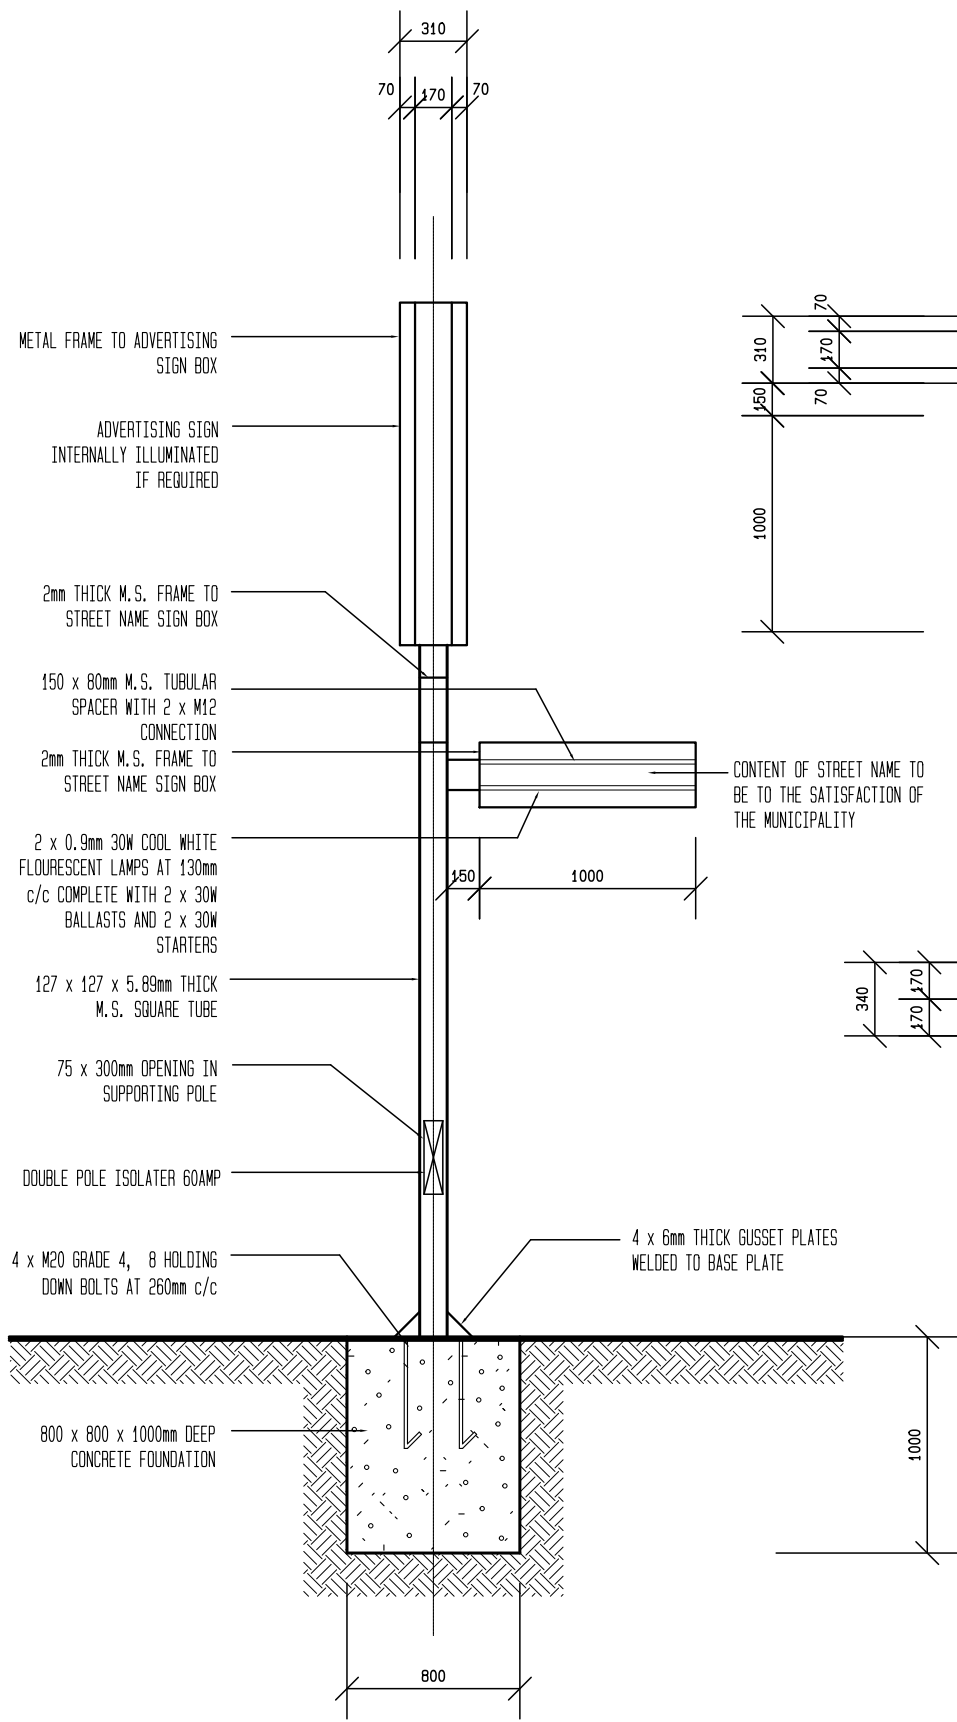

SIDE ELEVATION

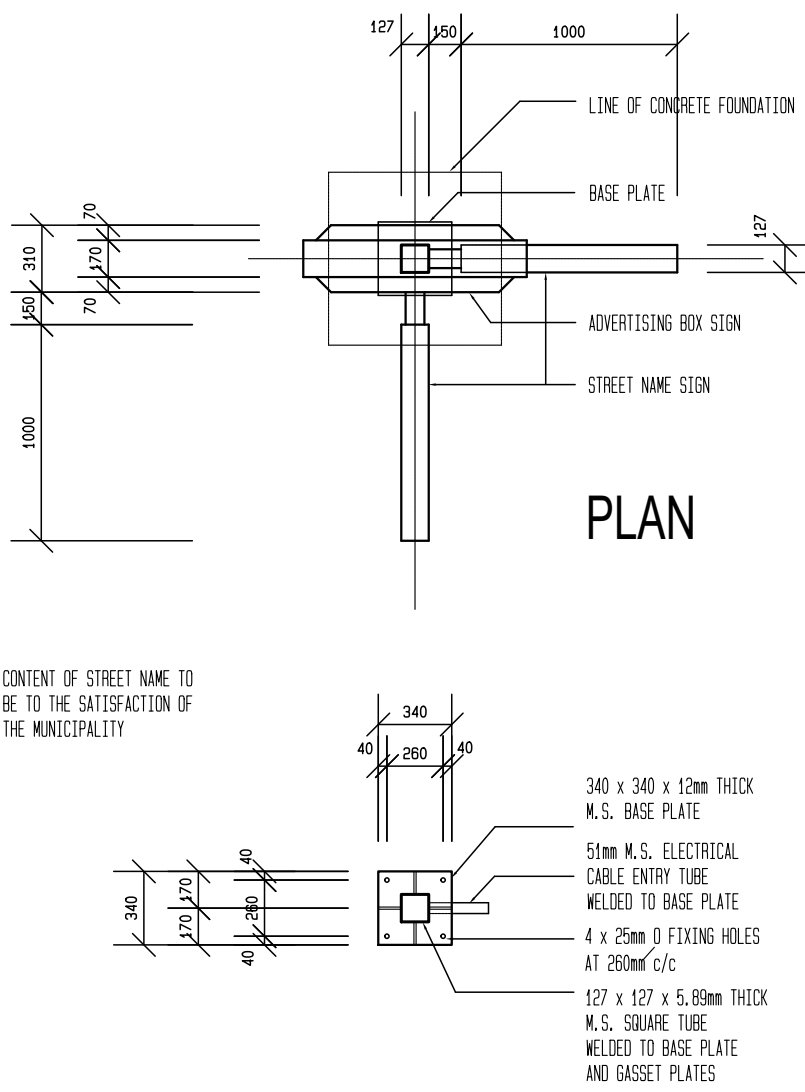

PLAN

BASE DETAIL PLAN

NOTES:-

NO	DATE	REVISION	DESCRIPTION

MANUFACTURERS SPECIFICATION SHALL BE ADHERED TO IN ALL RESPECTS UNLESS EXPLICITLY SPECIFIED OTHERWISE. BUILDING PHASES OF MATERIALS OR COMPONENTS WILL BE INDICATED ON SITE IF NOT ALREADY SHOWN ON DRAWINGS. ALL CHANGES TO BE CHECKED ON SITE BEFORE ANY WORK IS COMMENCED WITHIN AND DEVIATION FROM THE SPECIFICATION WILL BE ALLOWED WITHOUT THE WRITTEN CONSENT OF THE DIRECTOR. COPYRIGHT RESERVED.

CITY PLANNING & DEVELOPMENT DEPARTMENT
PHYSICAL PLANNING SUB-SECTION
ARCHITECTURAL SERVICES

CITY OF TSHWANE
136 LILLIAN NGIDI STREET, 1ST FLOOR
JHB 1501
GPS: 25°44'38.018"S / 28°11'50.000"E
TEL: 10161 355 7651

PROJECT

SITE

CLIENT

DRAWING TITLE

STREET NAME SIGNAGE BOARD

PROJECT PHASE ☐ DESIGN ☐ CONSTRUCTION ☐ AS BUILT ☐ MAINTENANCE

DESIGNED BY

SCALE NTS **DATE** 10-09-2025

DRAWING NO 1

SHEET SIZE A3 **REVISION NO** 0