


NORTH ELEVATION
SCALE 1:100 on (A3)

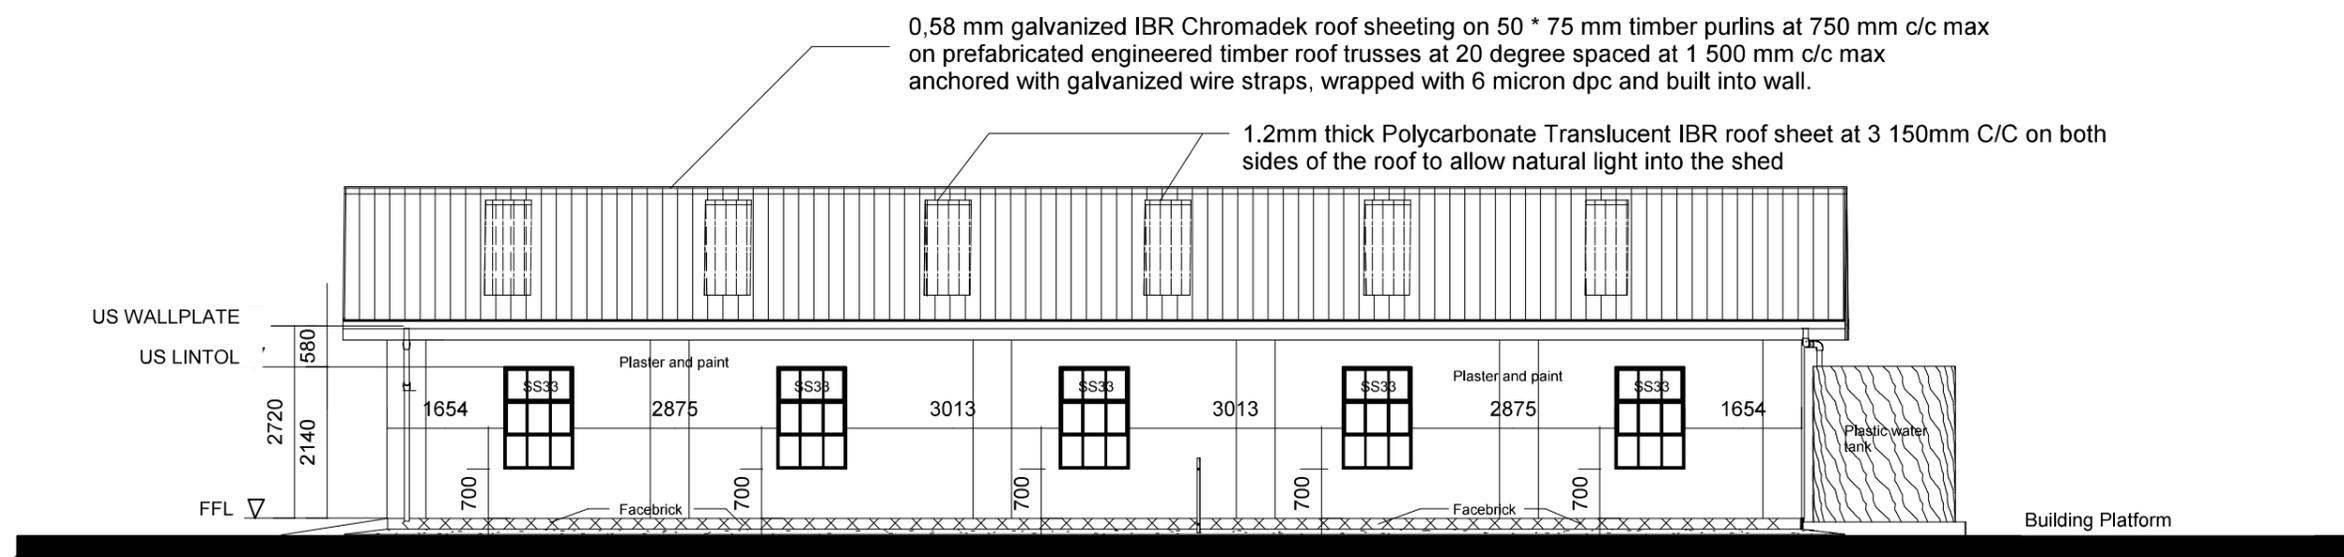

SOUTH ELEVATION
SCALE 1:100 on (A3)

NO.	SPECIAL NOTES:	JPJ KOCH (CHIEF ENGINEER)	DEPARTMENT OF RURAL DEVELOPMENT AND AGRARIAN REFORM PROVINCE OF THE EASTERN CAPE	SHEARING SHED	SCALE	INDEX NO.
					NTS	SCMM00/24/04
		DECEMBER 2020 (DATE APPROVED)	ENGINEERING SERVICES PRIVATE BAG X015 DOHNE ADI STUTTERHEIM 4930	ELEVATIONS: NORTH & SOUTH	A3 ORIGINAL	PLAN NO. SHEET 4 OF 8