
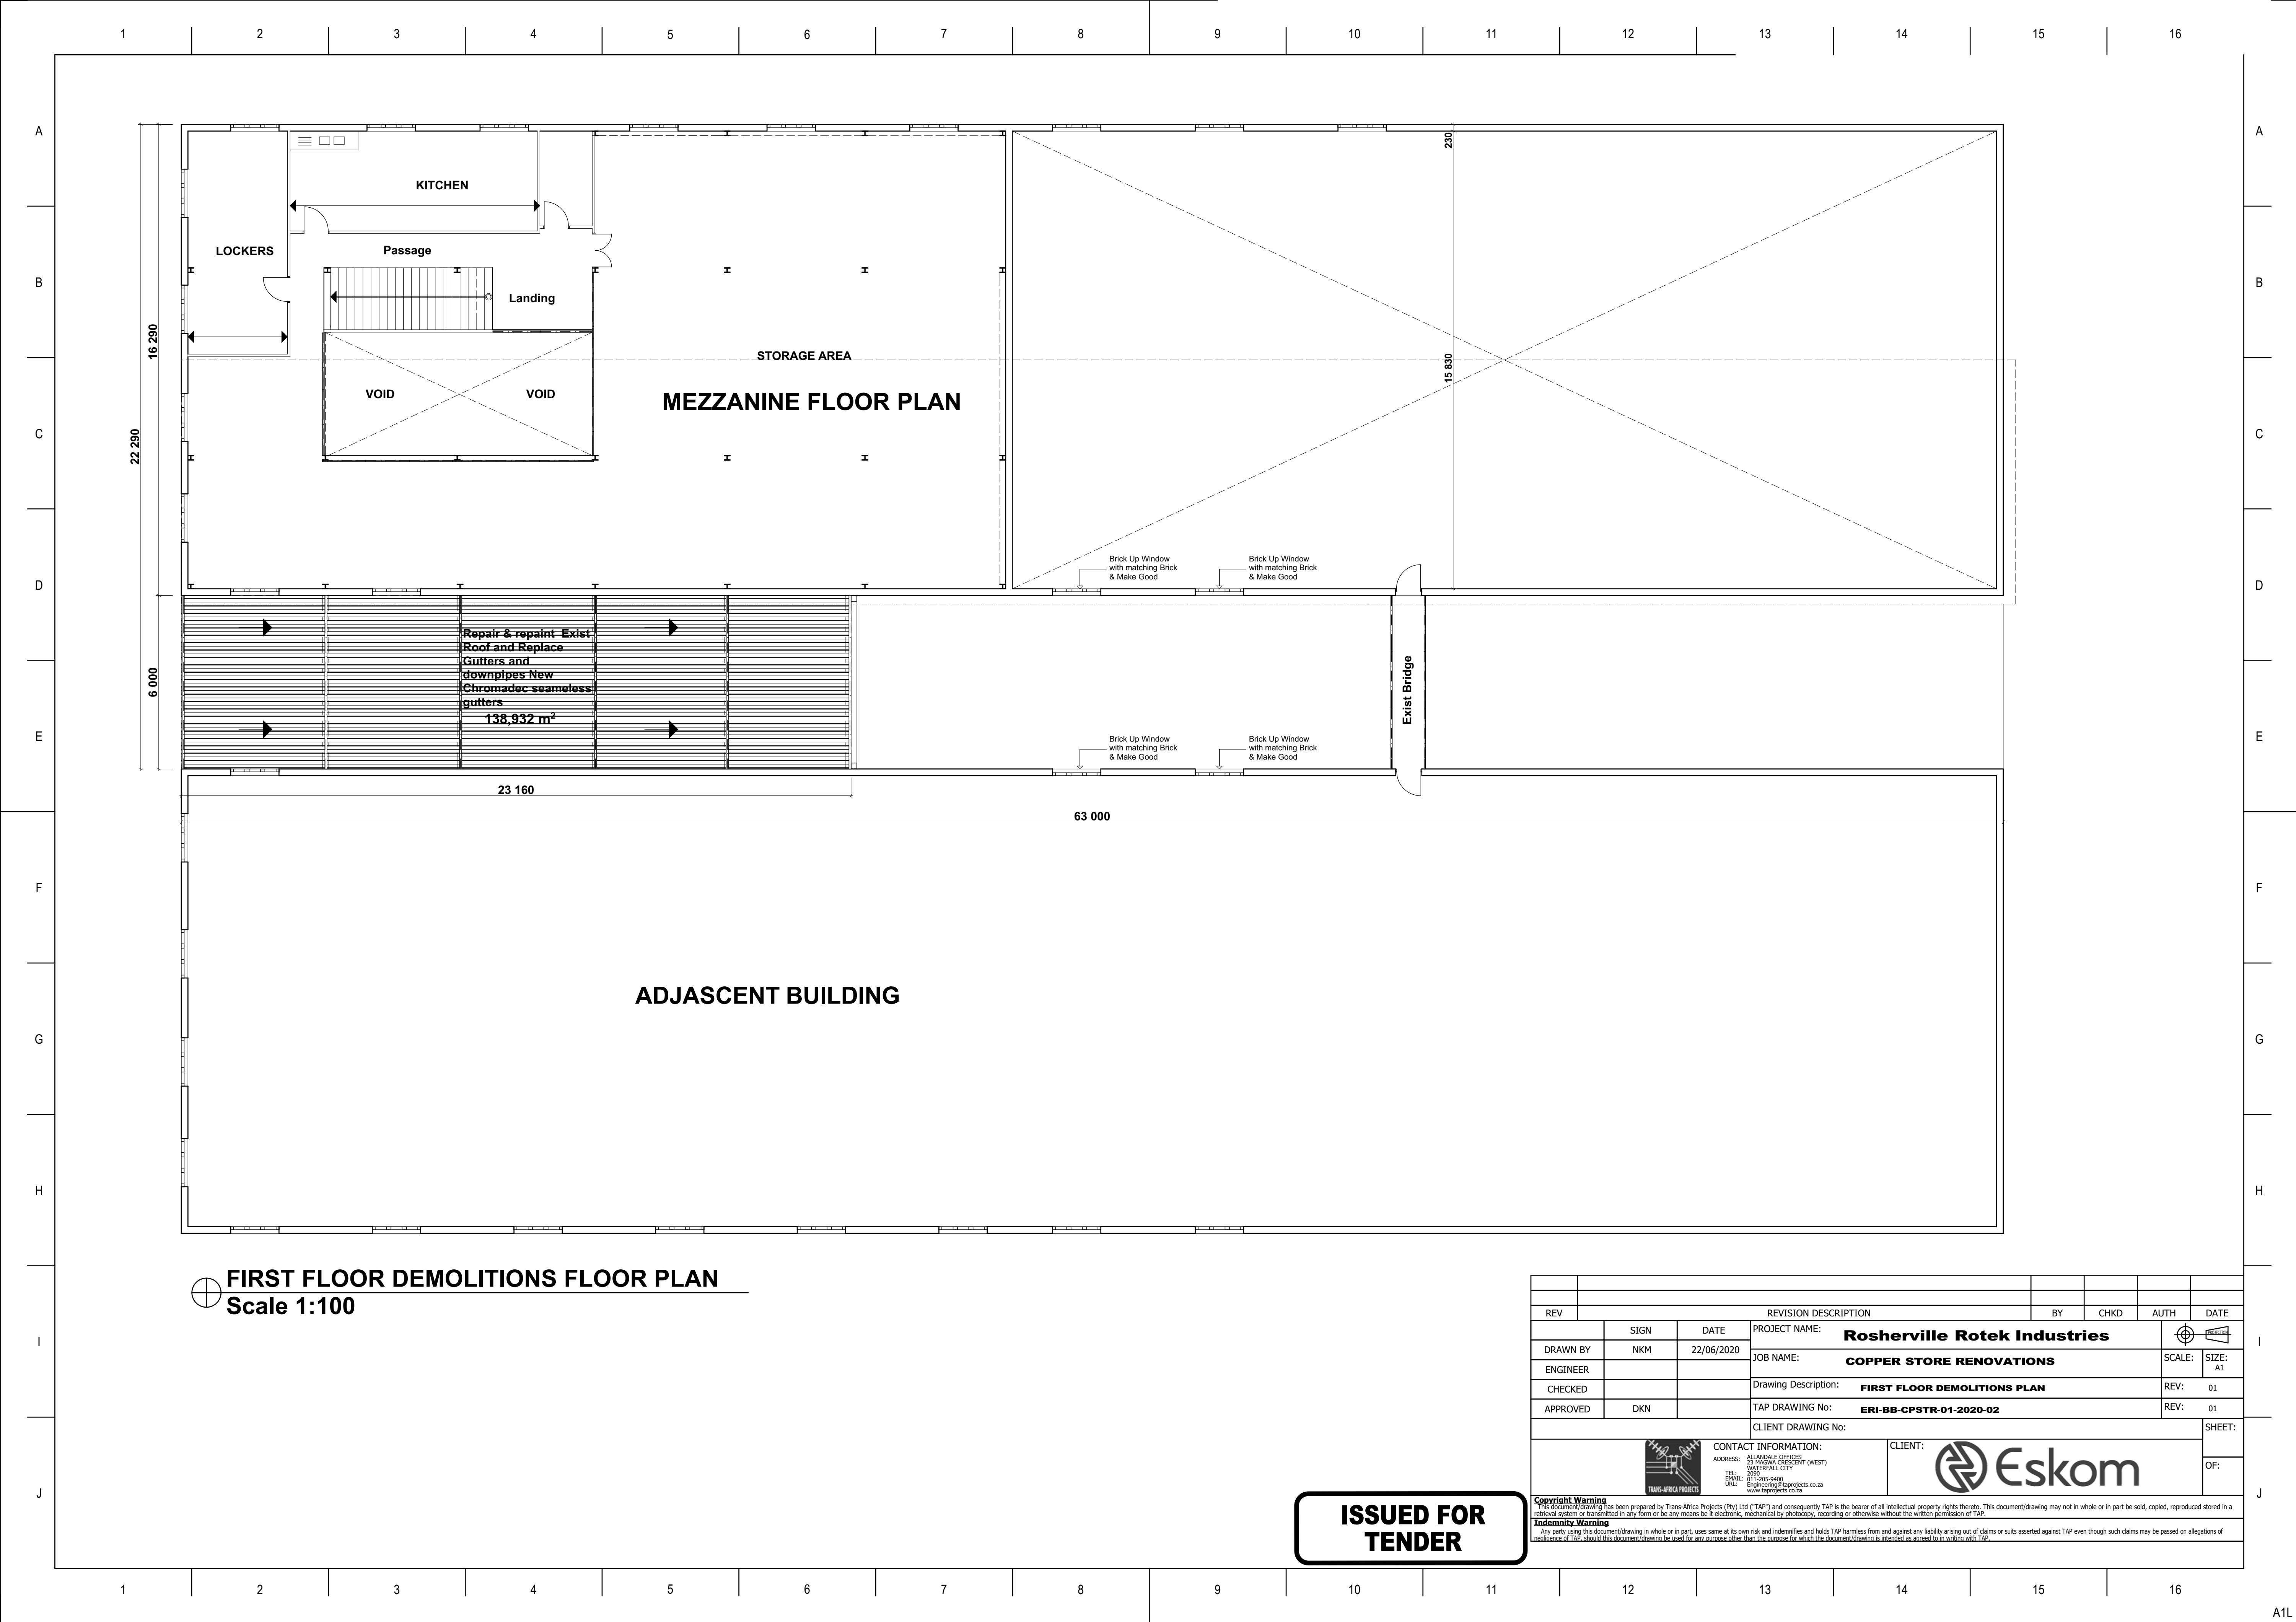


 

 **FIRST FLOOR DEMOLITIONS FLOOR PLAN**
Scale 1:100

**ISSUED FOR
TENDER**

REV			REVISION DESCRIPTION				BY	CHKD	AUTH	DATE		
SIGN		DATE	PROJECT NAME:					 				
DRAWN BY		NKM	22/06/2020		Rosherville Rotek Industries							
ENGINEER					JOB NAME:					SCALE:	SIZE: A1	
CHECKED					Drawing Description:					REV:	01	
APPROVED		DKN				TAP DRAWING No:					REV:	01
			CLIENT DRAWING No:									
			CONTACT INFORMATION:				CLIENT:					
			ADDRESS: ALLANDALE OFFICES 23 MADAWA CRESCENT (WEST) WATERFALL CITY 2096 TEL: 011-205-9400 EMAIL: info@transafricaprojects.co.za URL: www.transafricaprojects.co.za									
Copyright Warning This document/drawing has been prepared by Trans-Africa Projects (Pty) Ltd ("TAP") and consequently TAP is the bearer of all intellectual property rights thereto. This document/drawing may not in whole or in part be sold, copied, reproduced stored in a retrieval system or transmitted in any form or by any means be it electronic, mechanical by photocopy, recording or otherwise without the written permission of TAP.												
Indemnity Warning Any party using this document/drawing in whole or in part, uses same at its own risk and indemnifies and holds TAP harmless from and against any liability arising out of claims or suits asserted against TAP even though such claims may be passed on allegations of negligence of TAP, should this document/drawing be used for any purpose other than the purpose for which the document/drawing is intended as agreed to in writing with TAP.												