

75 Morningside Road
Ndabeni 7405

+27 (0) 21 422 0328

+27 (0) 21 424 9396

cap@archrnsa.com

Copyright © 2020 All rights reserved

INTERIOR DESIGN

LOCAL REPAIRS

RENNIE | SCURR | ADENDORFF

Client: ITHEMBA LABS

Project: CANTEEN REFURBISHMENT

Drawing type: WORKING DRAWING - LAYOUT PLAN

Designed: XX

Drawn: AL

Checked: XX

Date: 2023-12-22


Scale: 1:50 @ A3

Ref: Canteen Refurbishment Project, Rennie Scurr Architects, Local Drawings and Specifications (V0)


Project Number: 22306


Drawing Number: W-1001

Revision: -

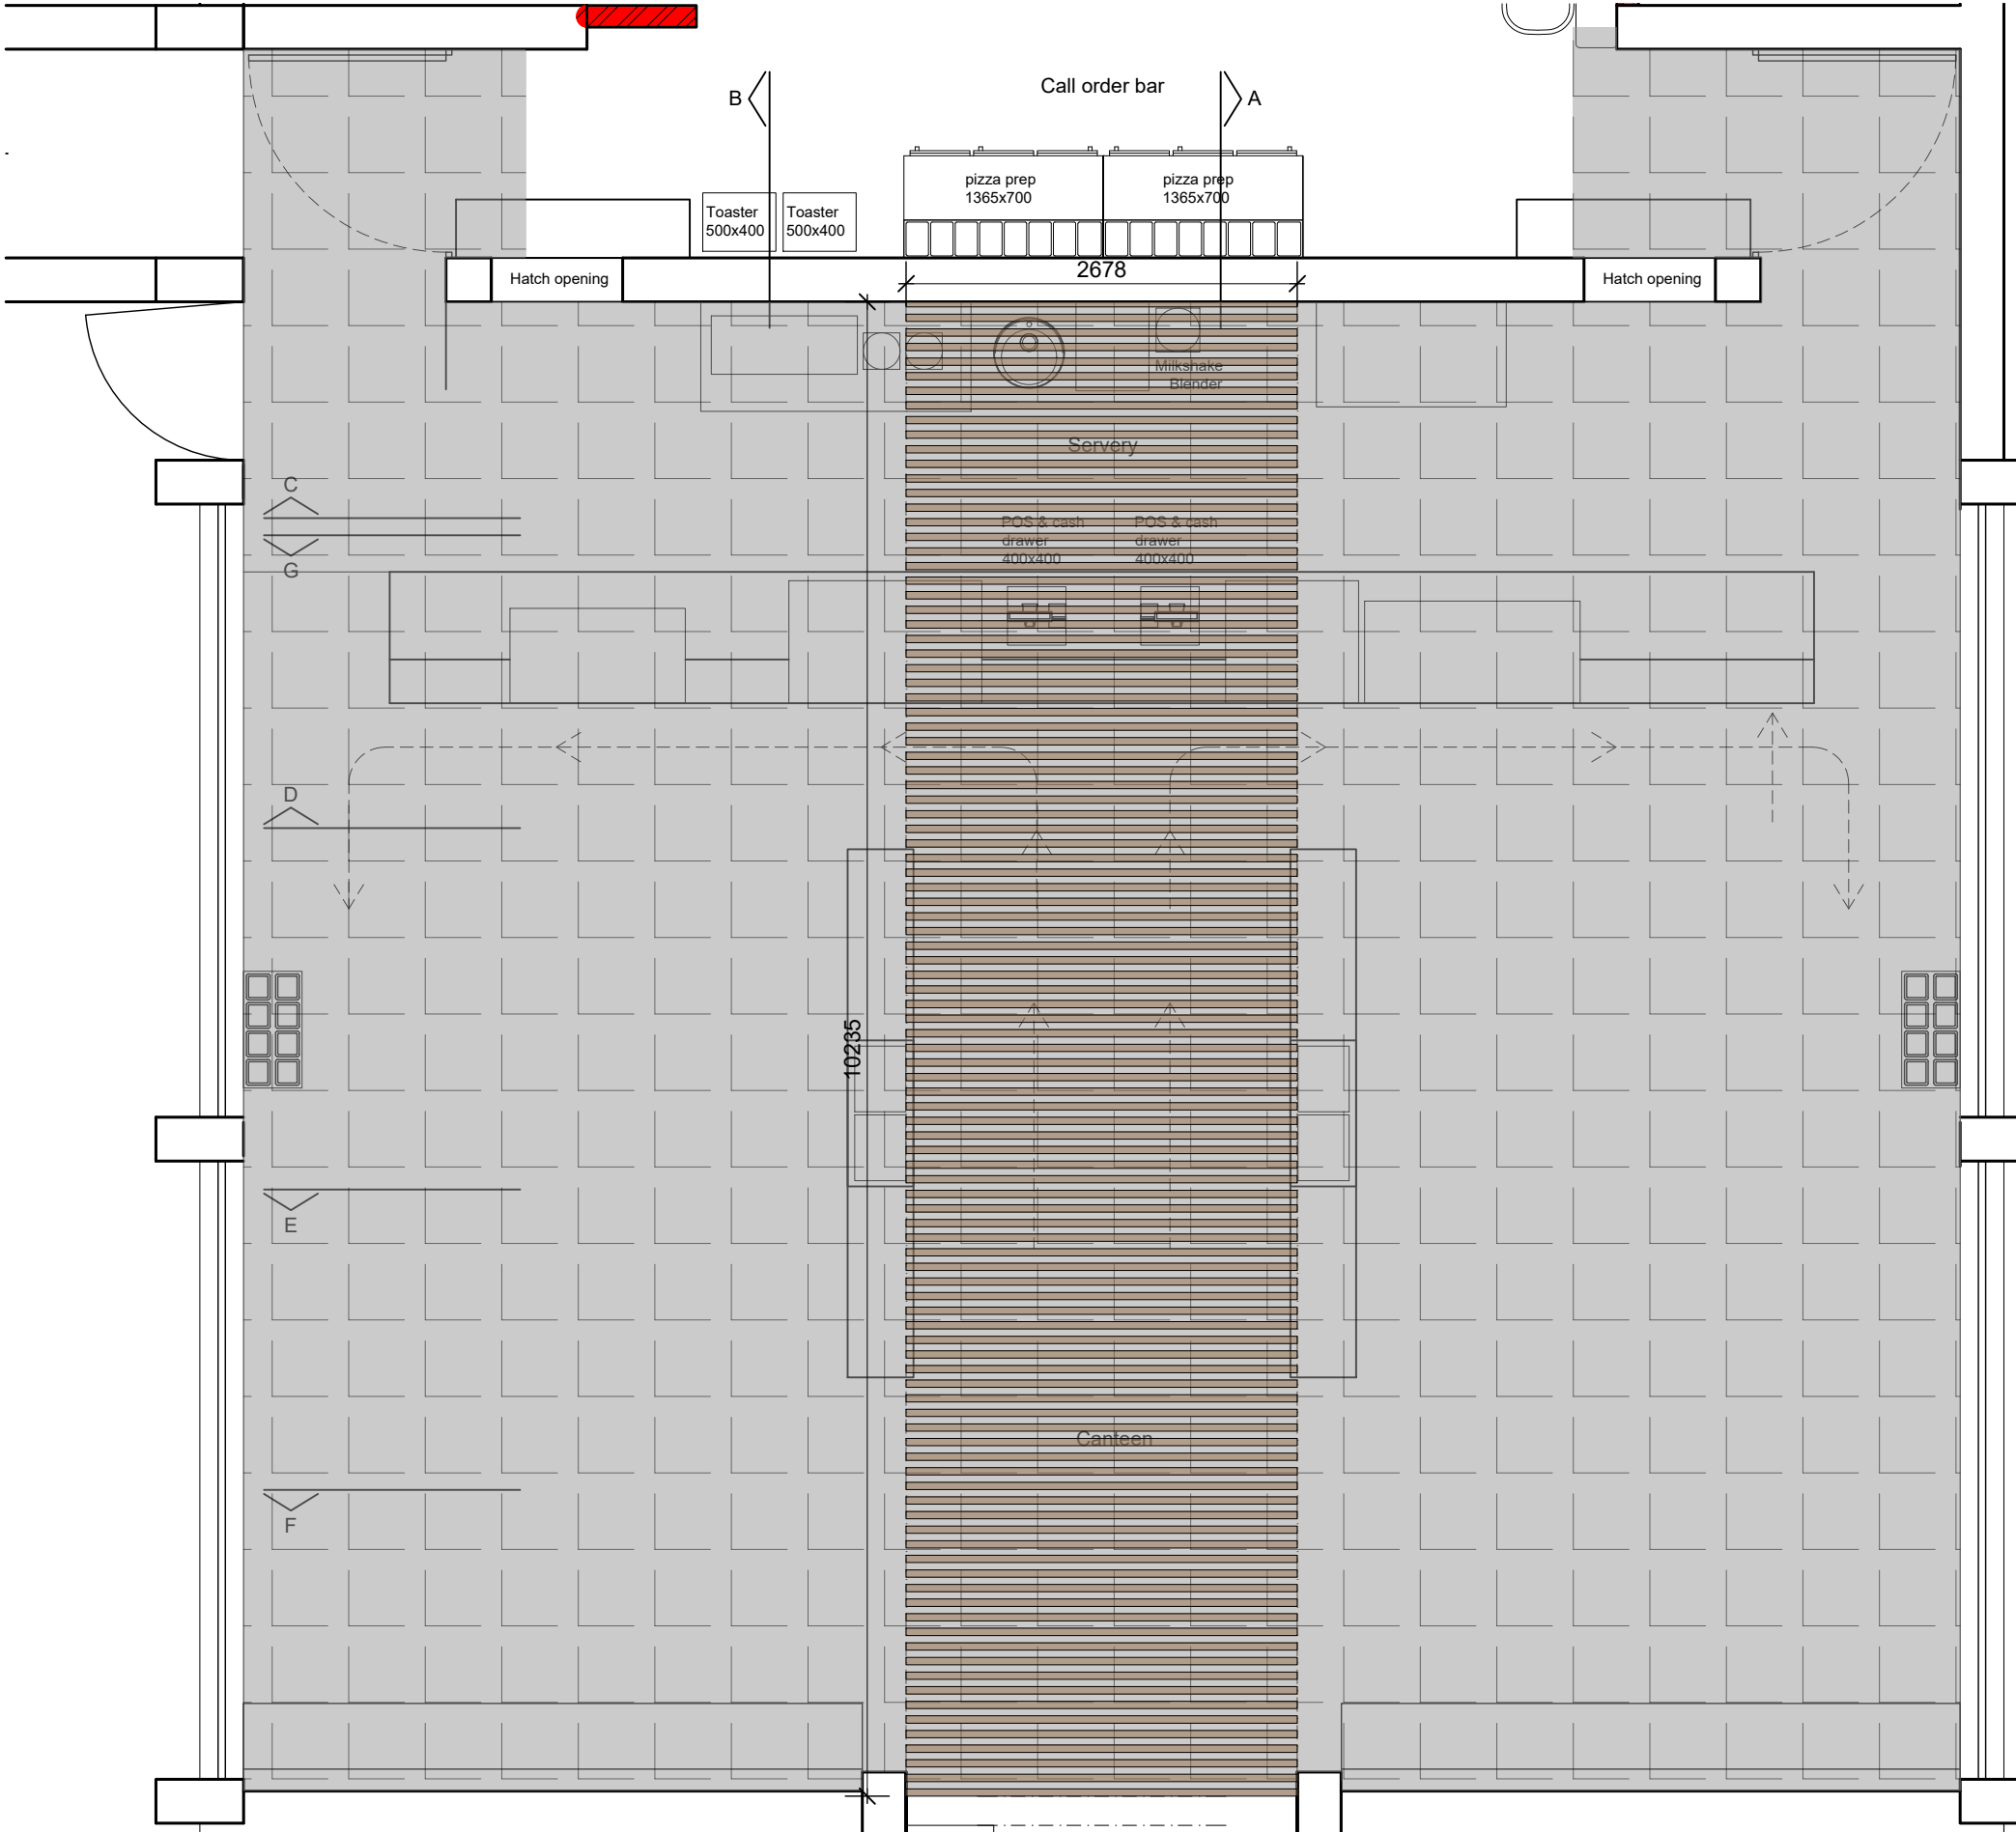


LEGEND		
FLOOR FINISHES		
DESCRIPTION	SYMBOL	IMAGE
Existing TGrid Heraklith ceiling to remain and be painted in Dulux Forged Metal 26BB 10/008 ±127m²		
Suspended timber bulkhead - 50x50mm SA Pine battens, sanded and sealed with Jaxoleum - Dark Oak, Matt.		

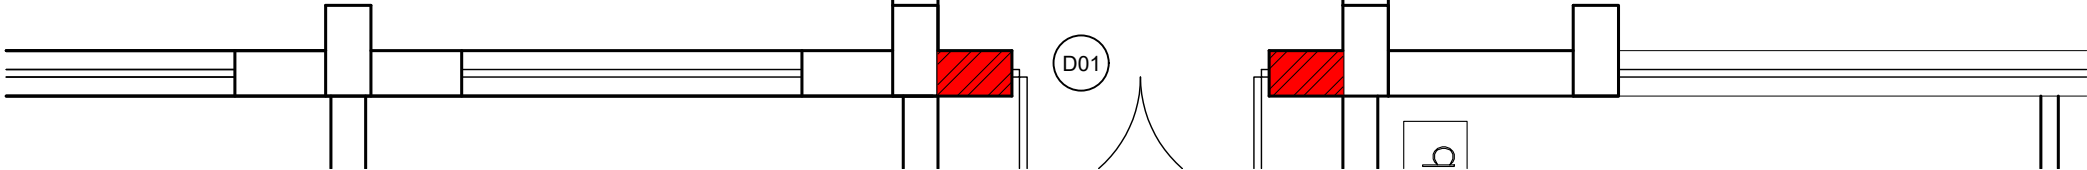


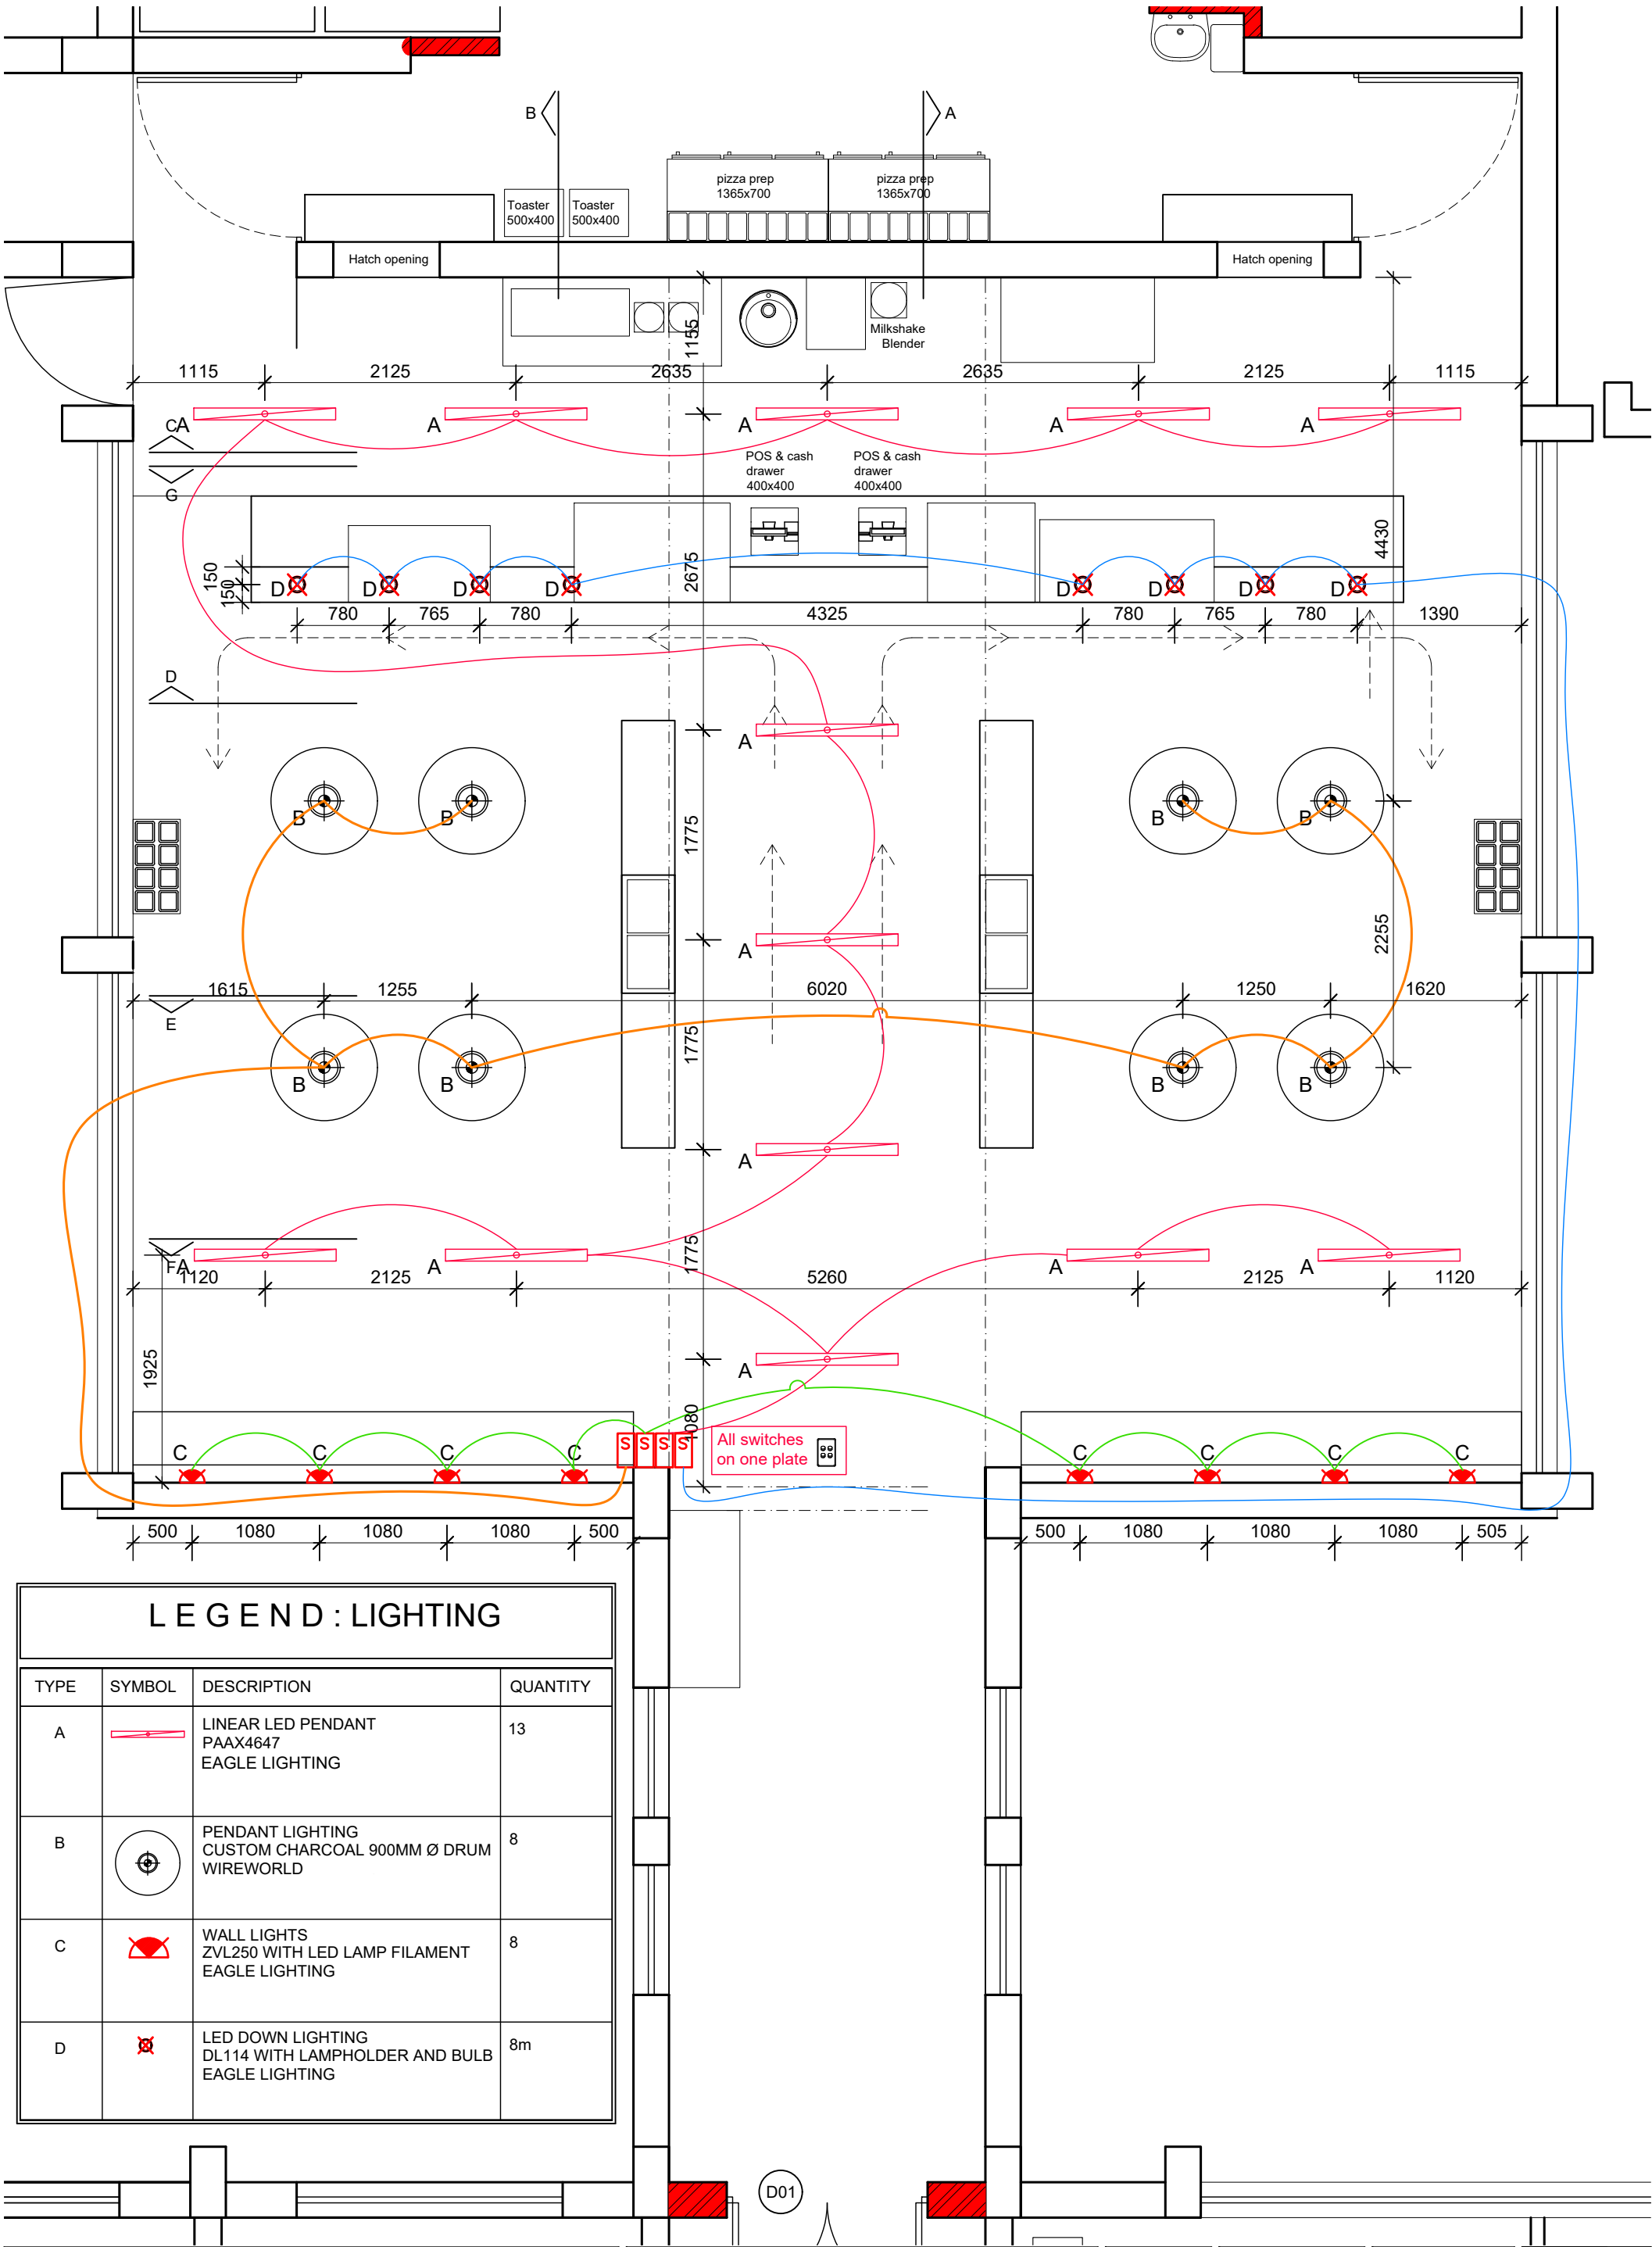





LEGEND : LIGHTING			
TYPE	SYMBOL	DESCRIPTION	QUANTITY
A		LINEAR LED PENDANT PAAX4647 EAGLE LIGHTING	13
B		PENDANT LIGHTING CUSTOM CHARCOAL 900MM Ø DRUM WIREWORLD	8
C		WALL LIGHTS ZVL250 WITH LED LAMP FILAMENT EAGLE LIGHTING	8
D		LED DOWN LIGHTING DL114 WITH LAMPHOLDER AND BULB EAGLE LIGHTING	8m

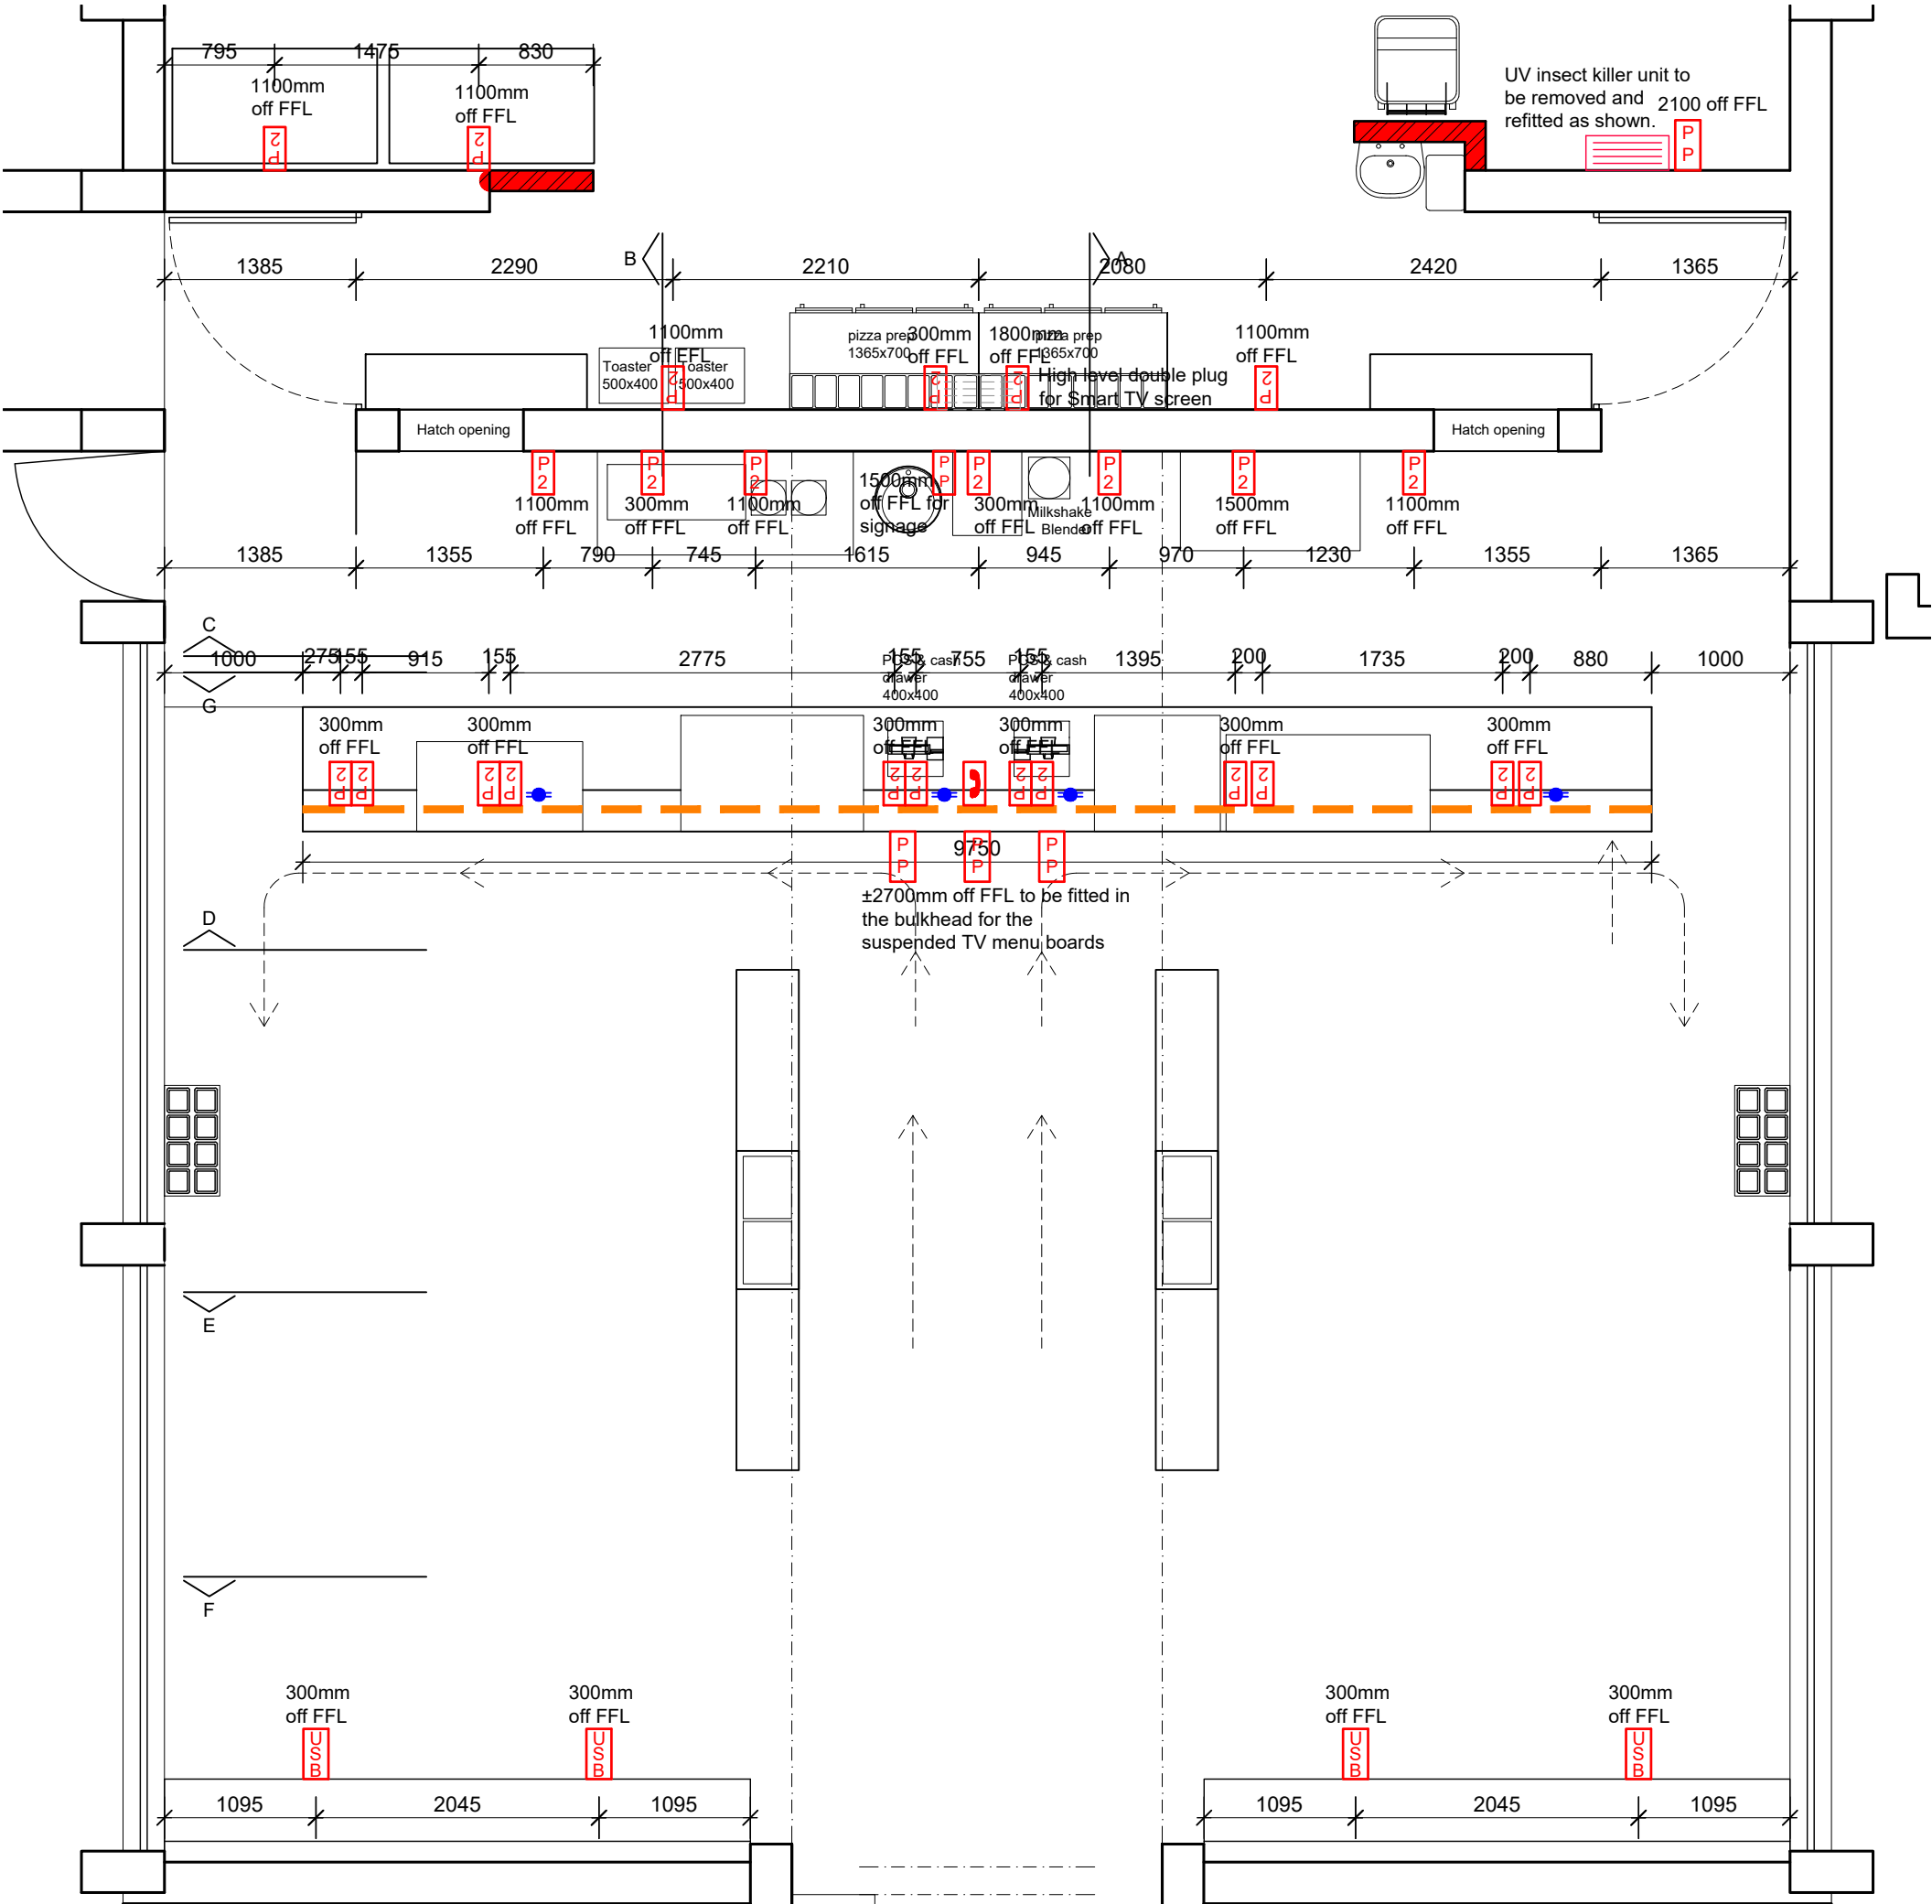

LEGEND : POWER			
TYPE	SYMBOL	DESCRIPTION	QUANTITY
1		DOUBLE POWER SKIRTING - WHITE	±9.75M
2		DOUBLE PLUG	22
3		USB PLUG	4
4		TELEPHONE POINT	1
5		DATA POINT	4
6		PROVIDE POWER	4
7		INSECT ZAPPER	4

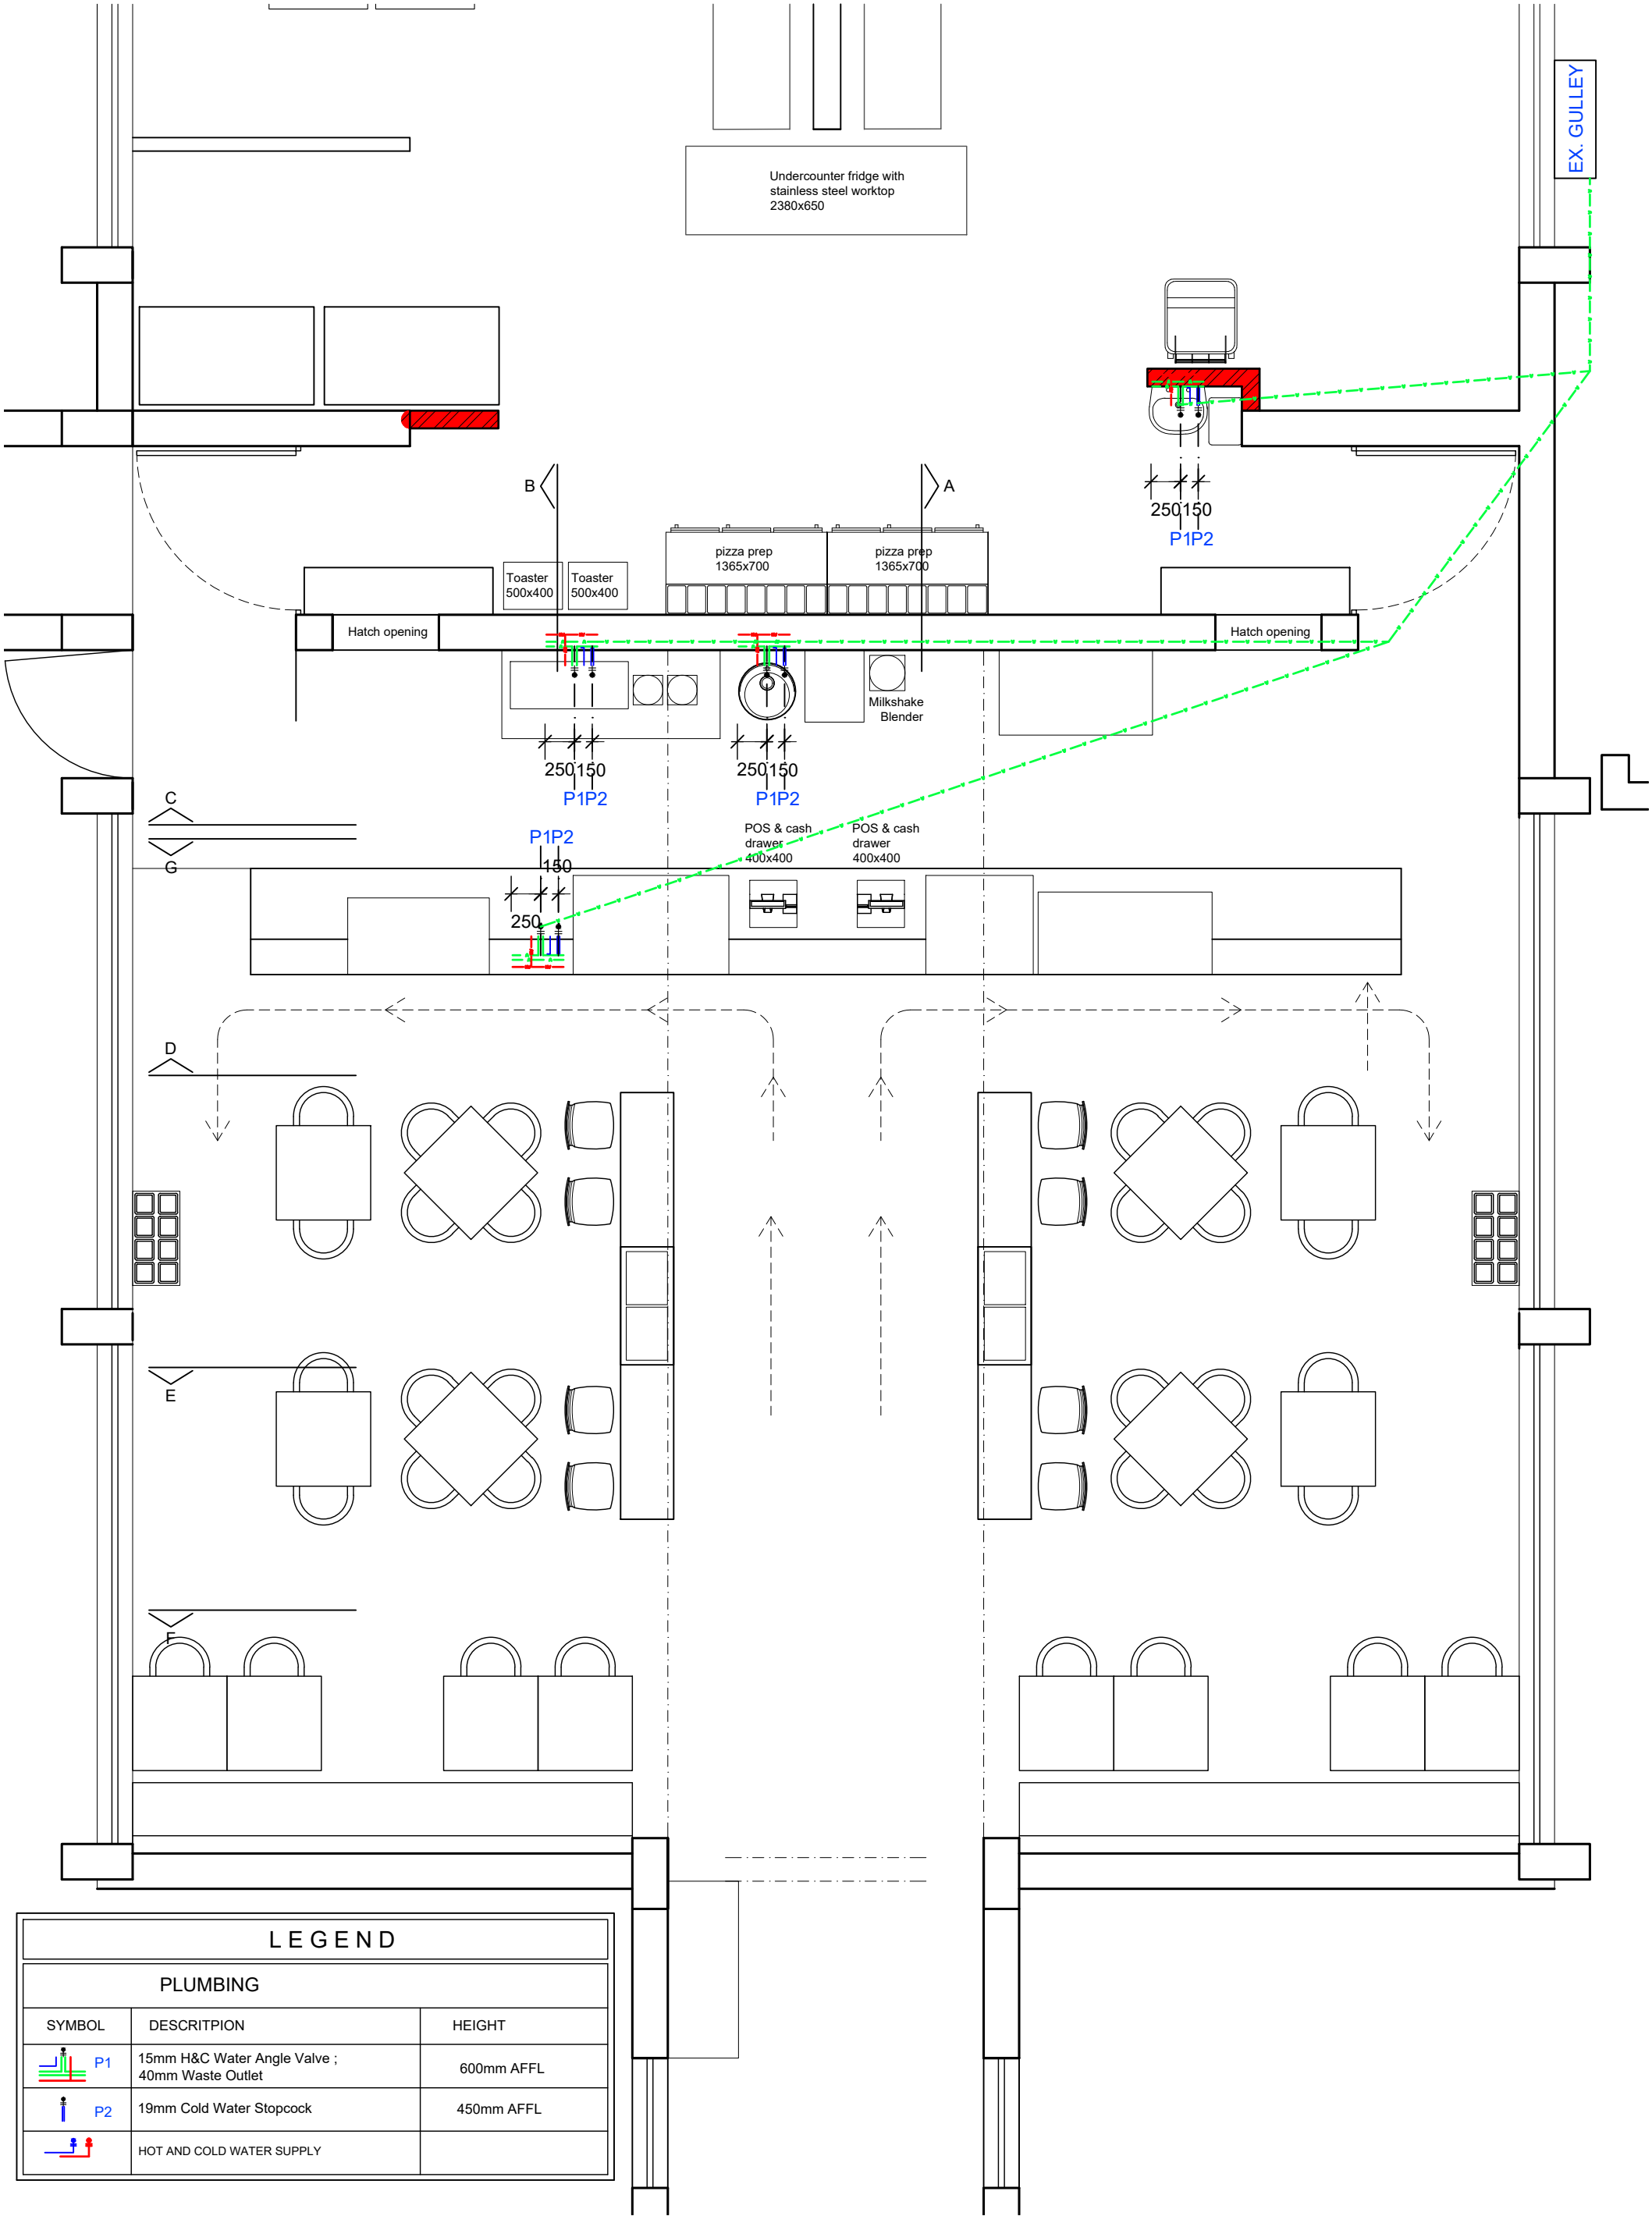


LEGEND		
PLUMBING		
SYMBOL	DESCRIPTION	HEIGHT
	P1 15mm H&C Water Angle Valve ; 40mm Waste Outlet	600mm AFFL
	P2 19mm Cold Water Stopcock	450mm AFFL
	HOT AND COLD WATER SUPPLY	

   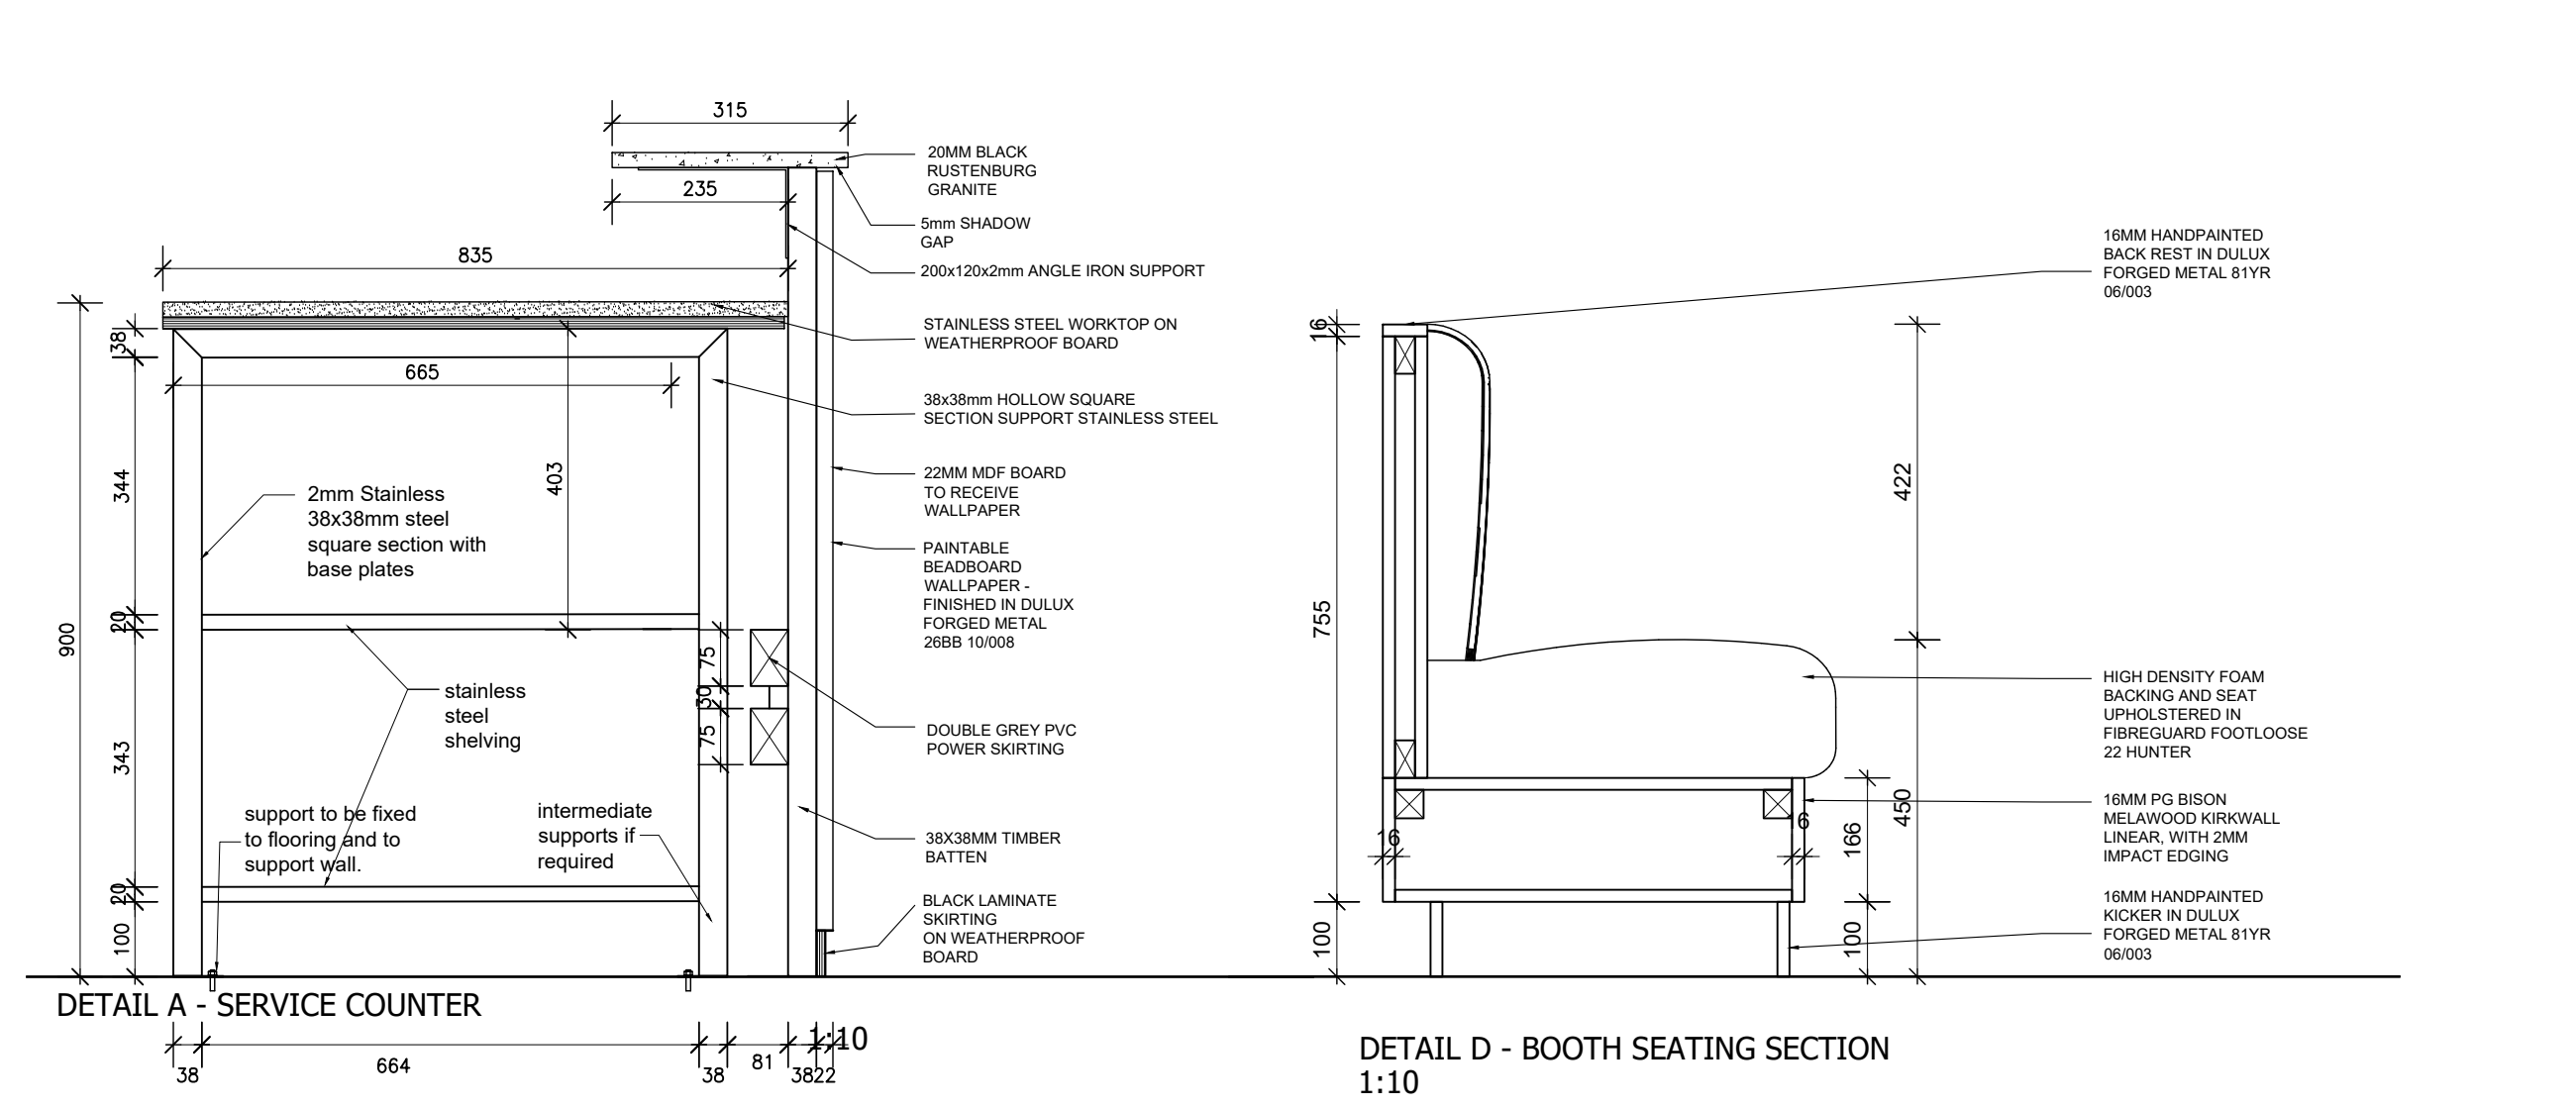


COPYRIGHT RESTRICTIONS


The architectural information on this drawing is protected under the South African Copyright Act, 98 of 1978. Rennie Scurr Andorff retains the title and ownership of the original documents as noted under these Copyright Laws. These documents cannot be used, sold, copied or reproduced by any means without the express written authorization of Rennie Scurr Andorff | Architecture · Interior Design · Heritage

Copyright © (2017) Rennie Scurr Andorff All rights reserved

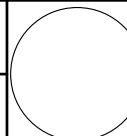
R E V I S I O N S			
R.	DATE		DESCRIPTION
Client:			
Architect:			
Client:			
NATIONAL RESEARCH FOUNDATION			
Project:			
ITHEMBA LABS + CANTEN RENOVATION			
Drawing type:			
WORKING DRAWINGS: INTERNAL ELEVATIONS			
Date: 2023-12-22		Scale: 1:25 & 1:10 @ A1	
Designed: XX		Drawn: AL	Checked: XX
			
2/Industrial Research 4 rue de l'Industrie, Thémis-Lake District, 100 Working drawings/2000 facilities			
Project Number 22306		Drawing Number W-2001	
		Revision -	

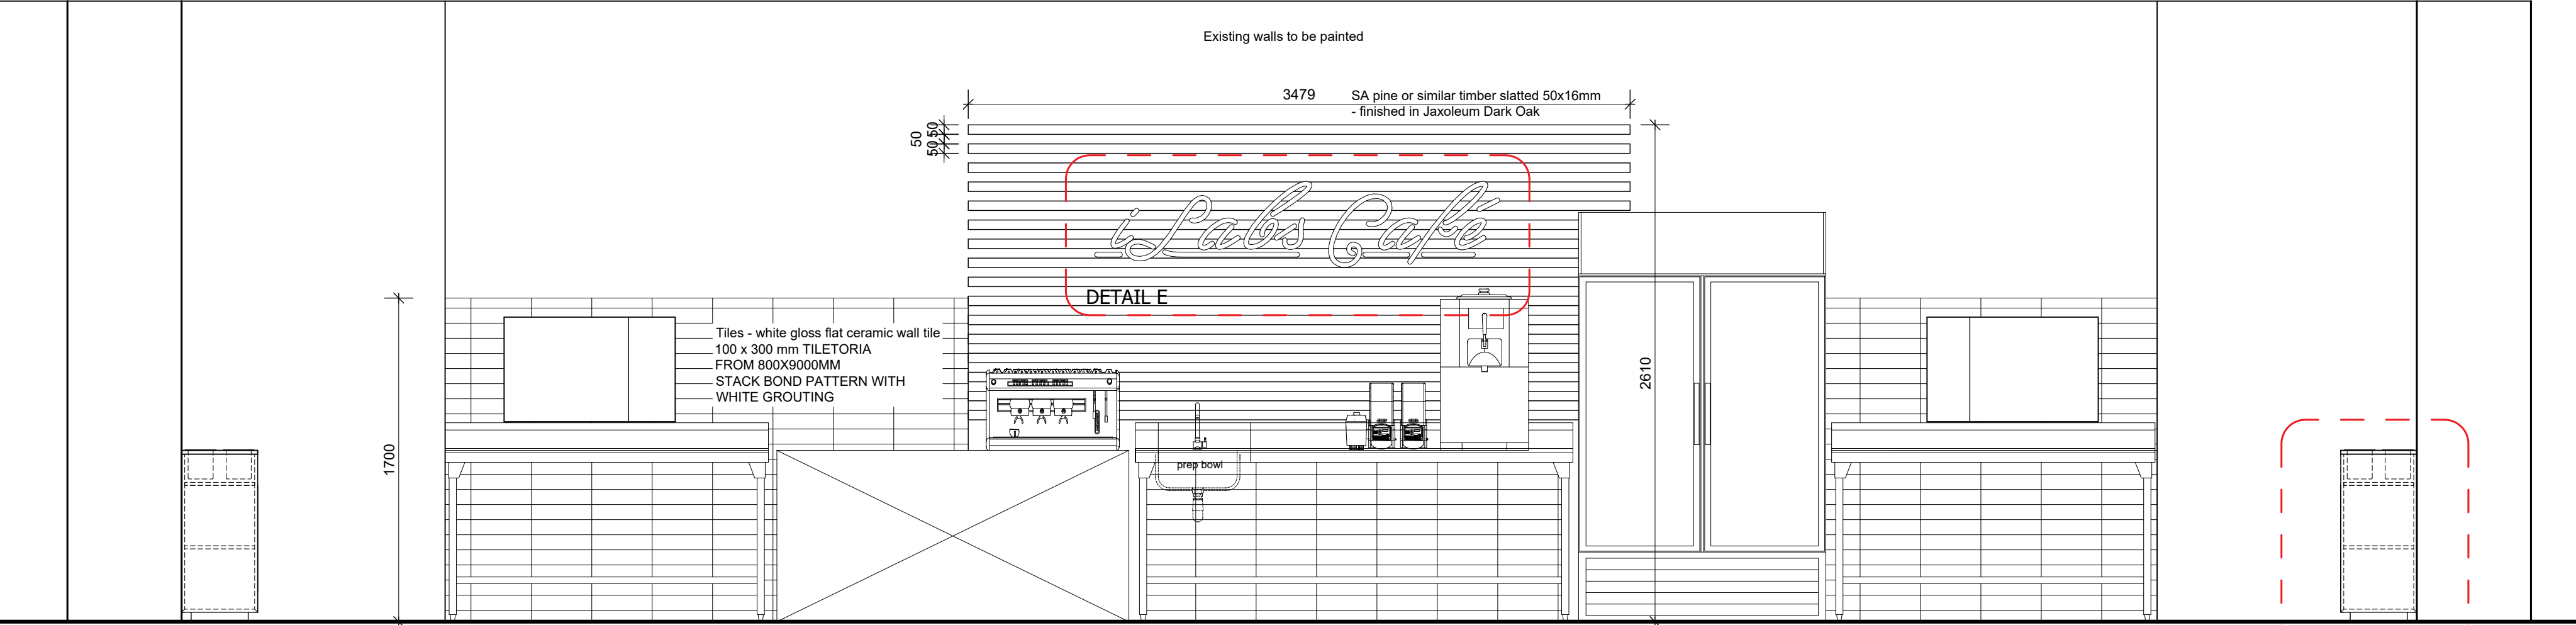


SECTION C
1:25

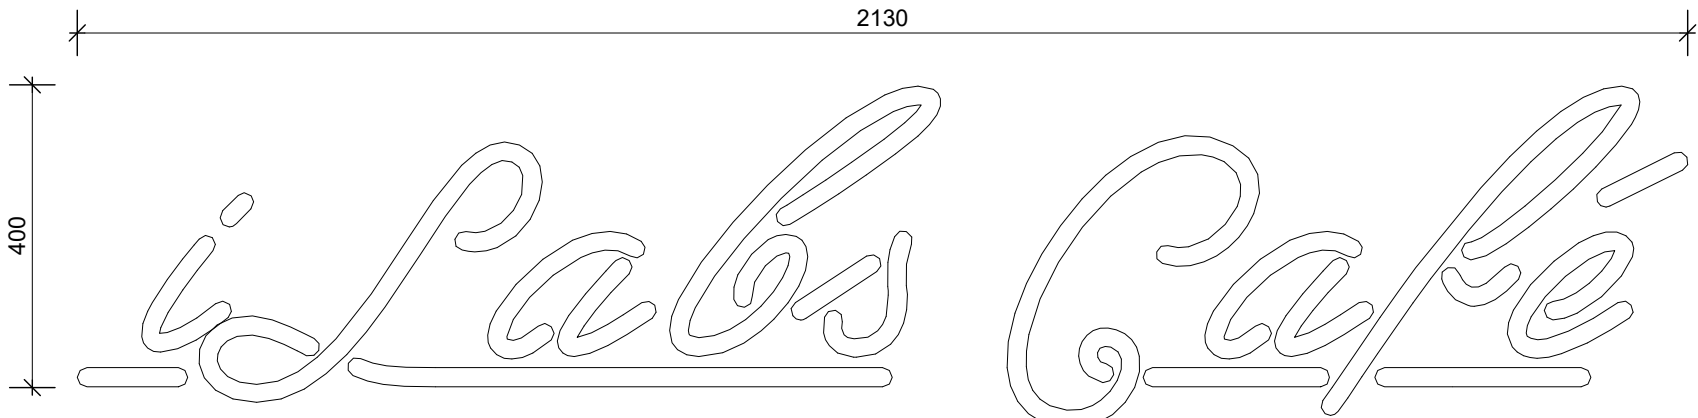

DETAIL E - LED 'NEON STYLE' SIGNAGE (WHITE) TEXT TO BE CONFIRMED
1:10

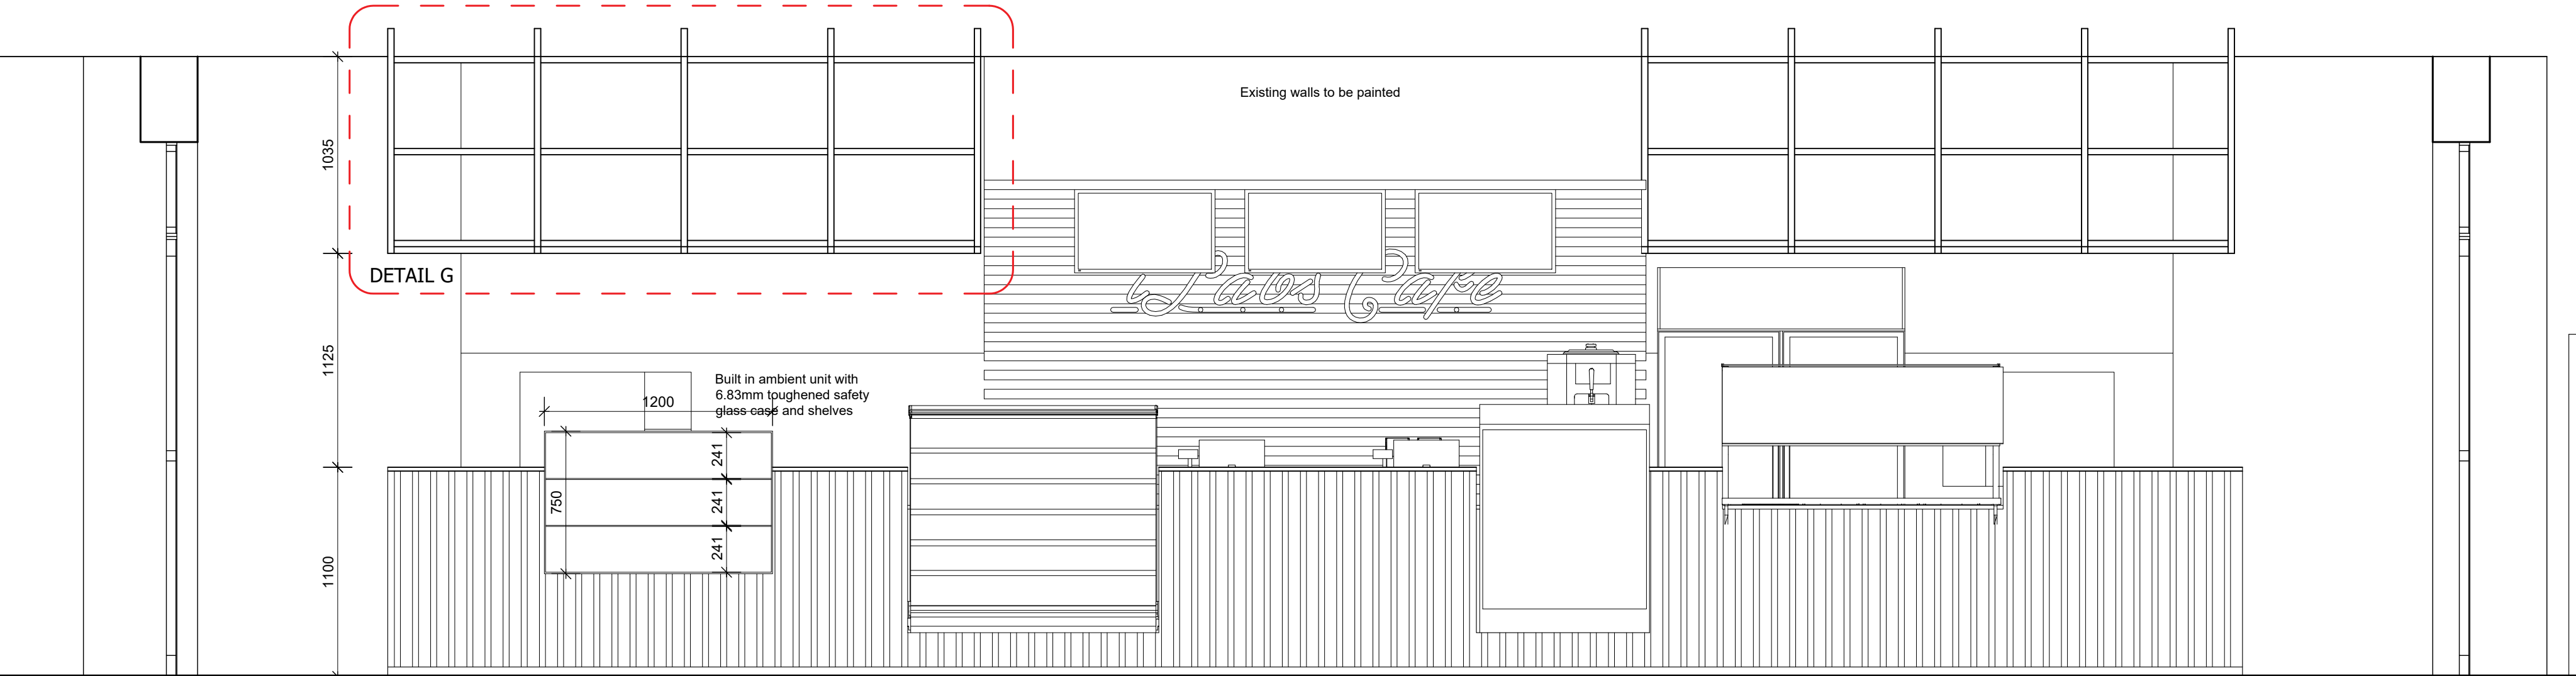


SECTION D
1:25

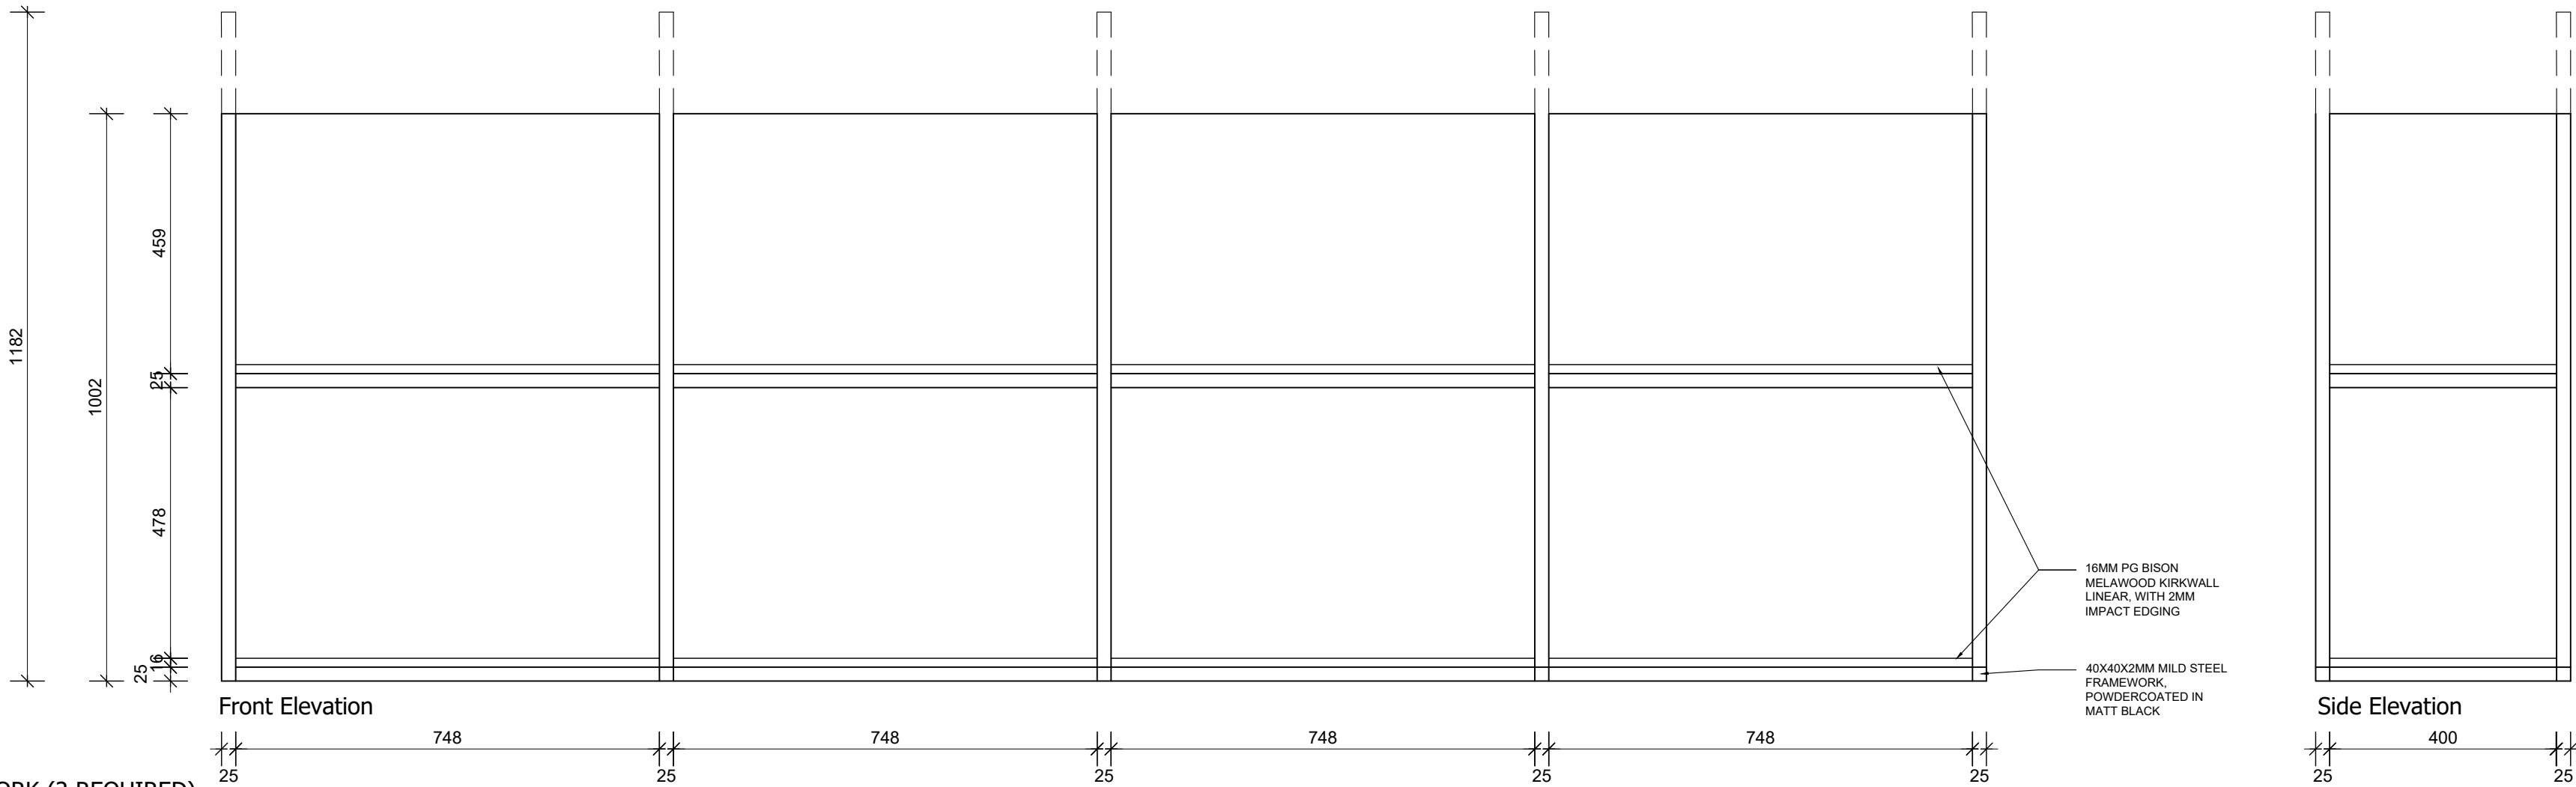

DETAIL G - BULKHEAD FRAMEWORK (2 REQUIRED)
1:10

ALL DIMENSIONS TO BE CHECKED ON SITE

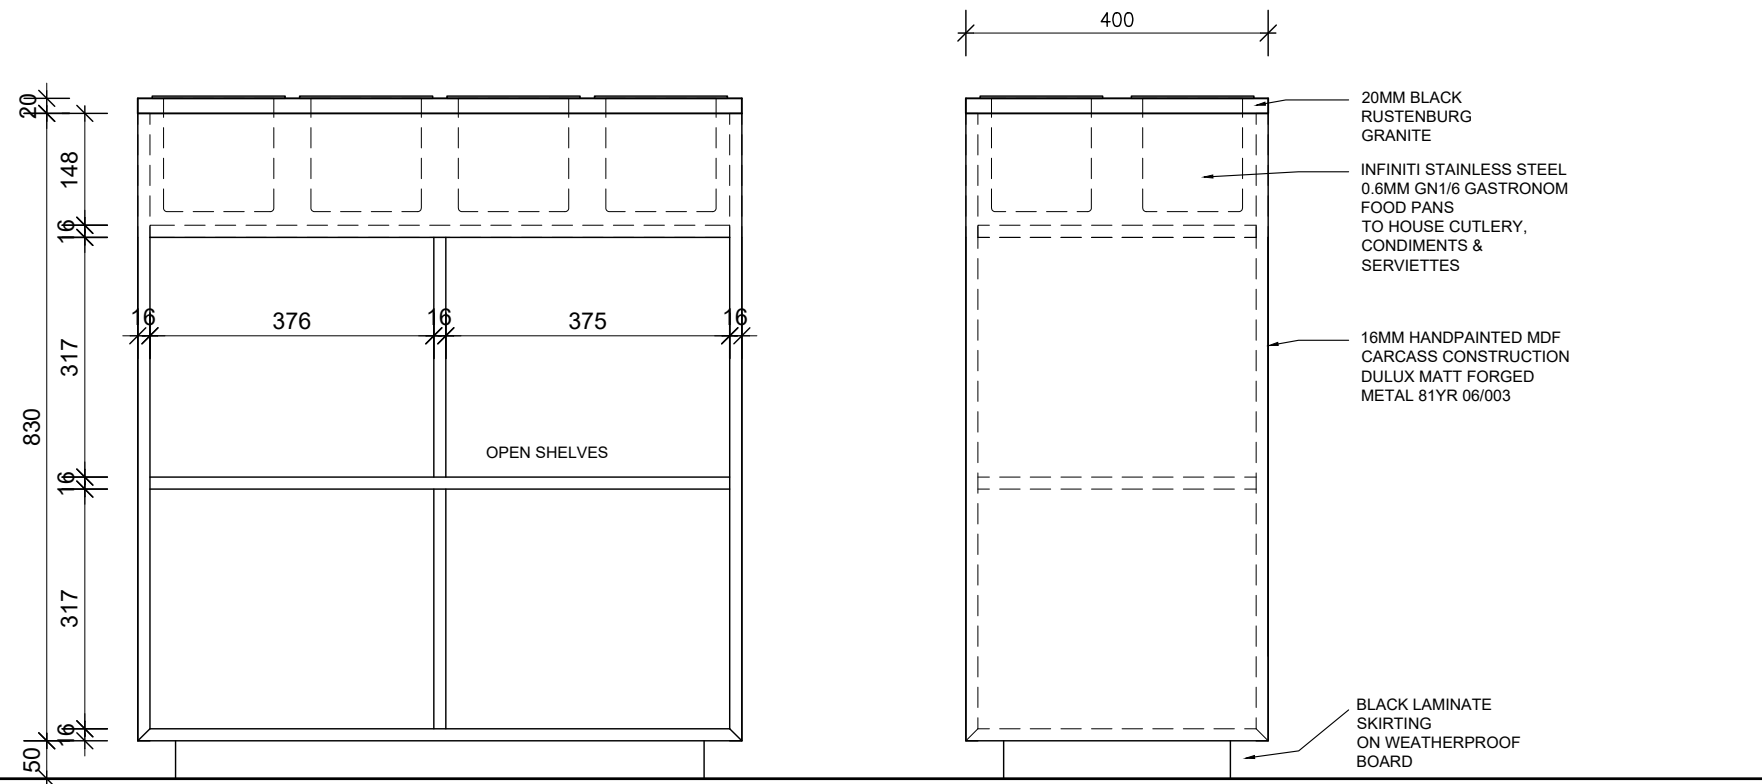

Front Elevation
DETAIL F - CUTLERY AND CONDIMENT STATION
1:10

Side Elevation

COPYRIGHT RESTRICTIONS

The architectural information on this drawing is protected under the South African Copyright Act, 98 of 1978. Rennie Scurr Adendorff retains the title and ownership of the original documents as noted under these Copyright Laws. These documents cannot be used, sold, copied or reproduced by any means without the express written authorization of Rennie Scurr Adendorff | Architecture - Interior Design - Heritage Copyright © (2017) Rennie Scurr Adendorff All rights reserved

REVISIONS

R.	DATE	DESCRIPTION

Client:

Architect:

Client:
NATIONAL RESEARCH FOUNDATION


Project:
ITHEMBA LABS - CANTEEN RENOVATION

Drawing type:
WORKING DRAWINGS:
INTERNAL ELEVATIONS



Date: 2023-12-22	Scale 1:25 & 1:10 @ A1		
Designed: XX	Drawn: AL	Checked: XX	

Z:\National Research F-01\22306\Thema Labs\Drawings and Specifications\04 (N) Working drawings\2000 Sections


Project Number 22306	Drawing Number W-2002	Revision -
-------------------------	--------------------------	---------------

 


DETAIL G - VERTICAL SLATS
1:10

  


ALL DIMENSIONS TO BE CHECKED ON SITE

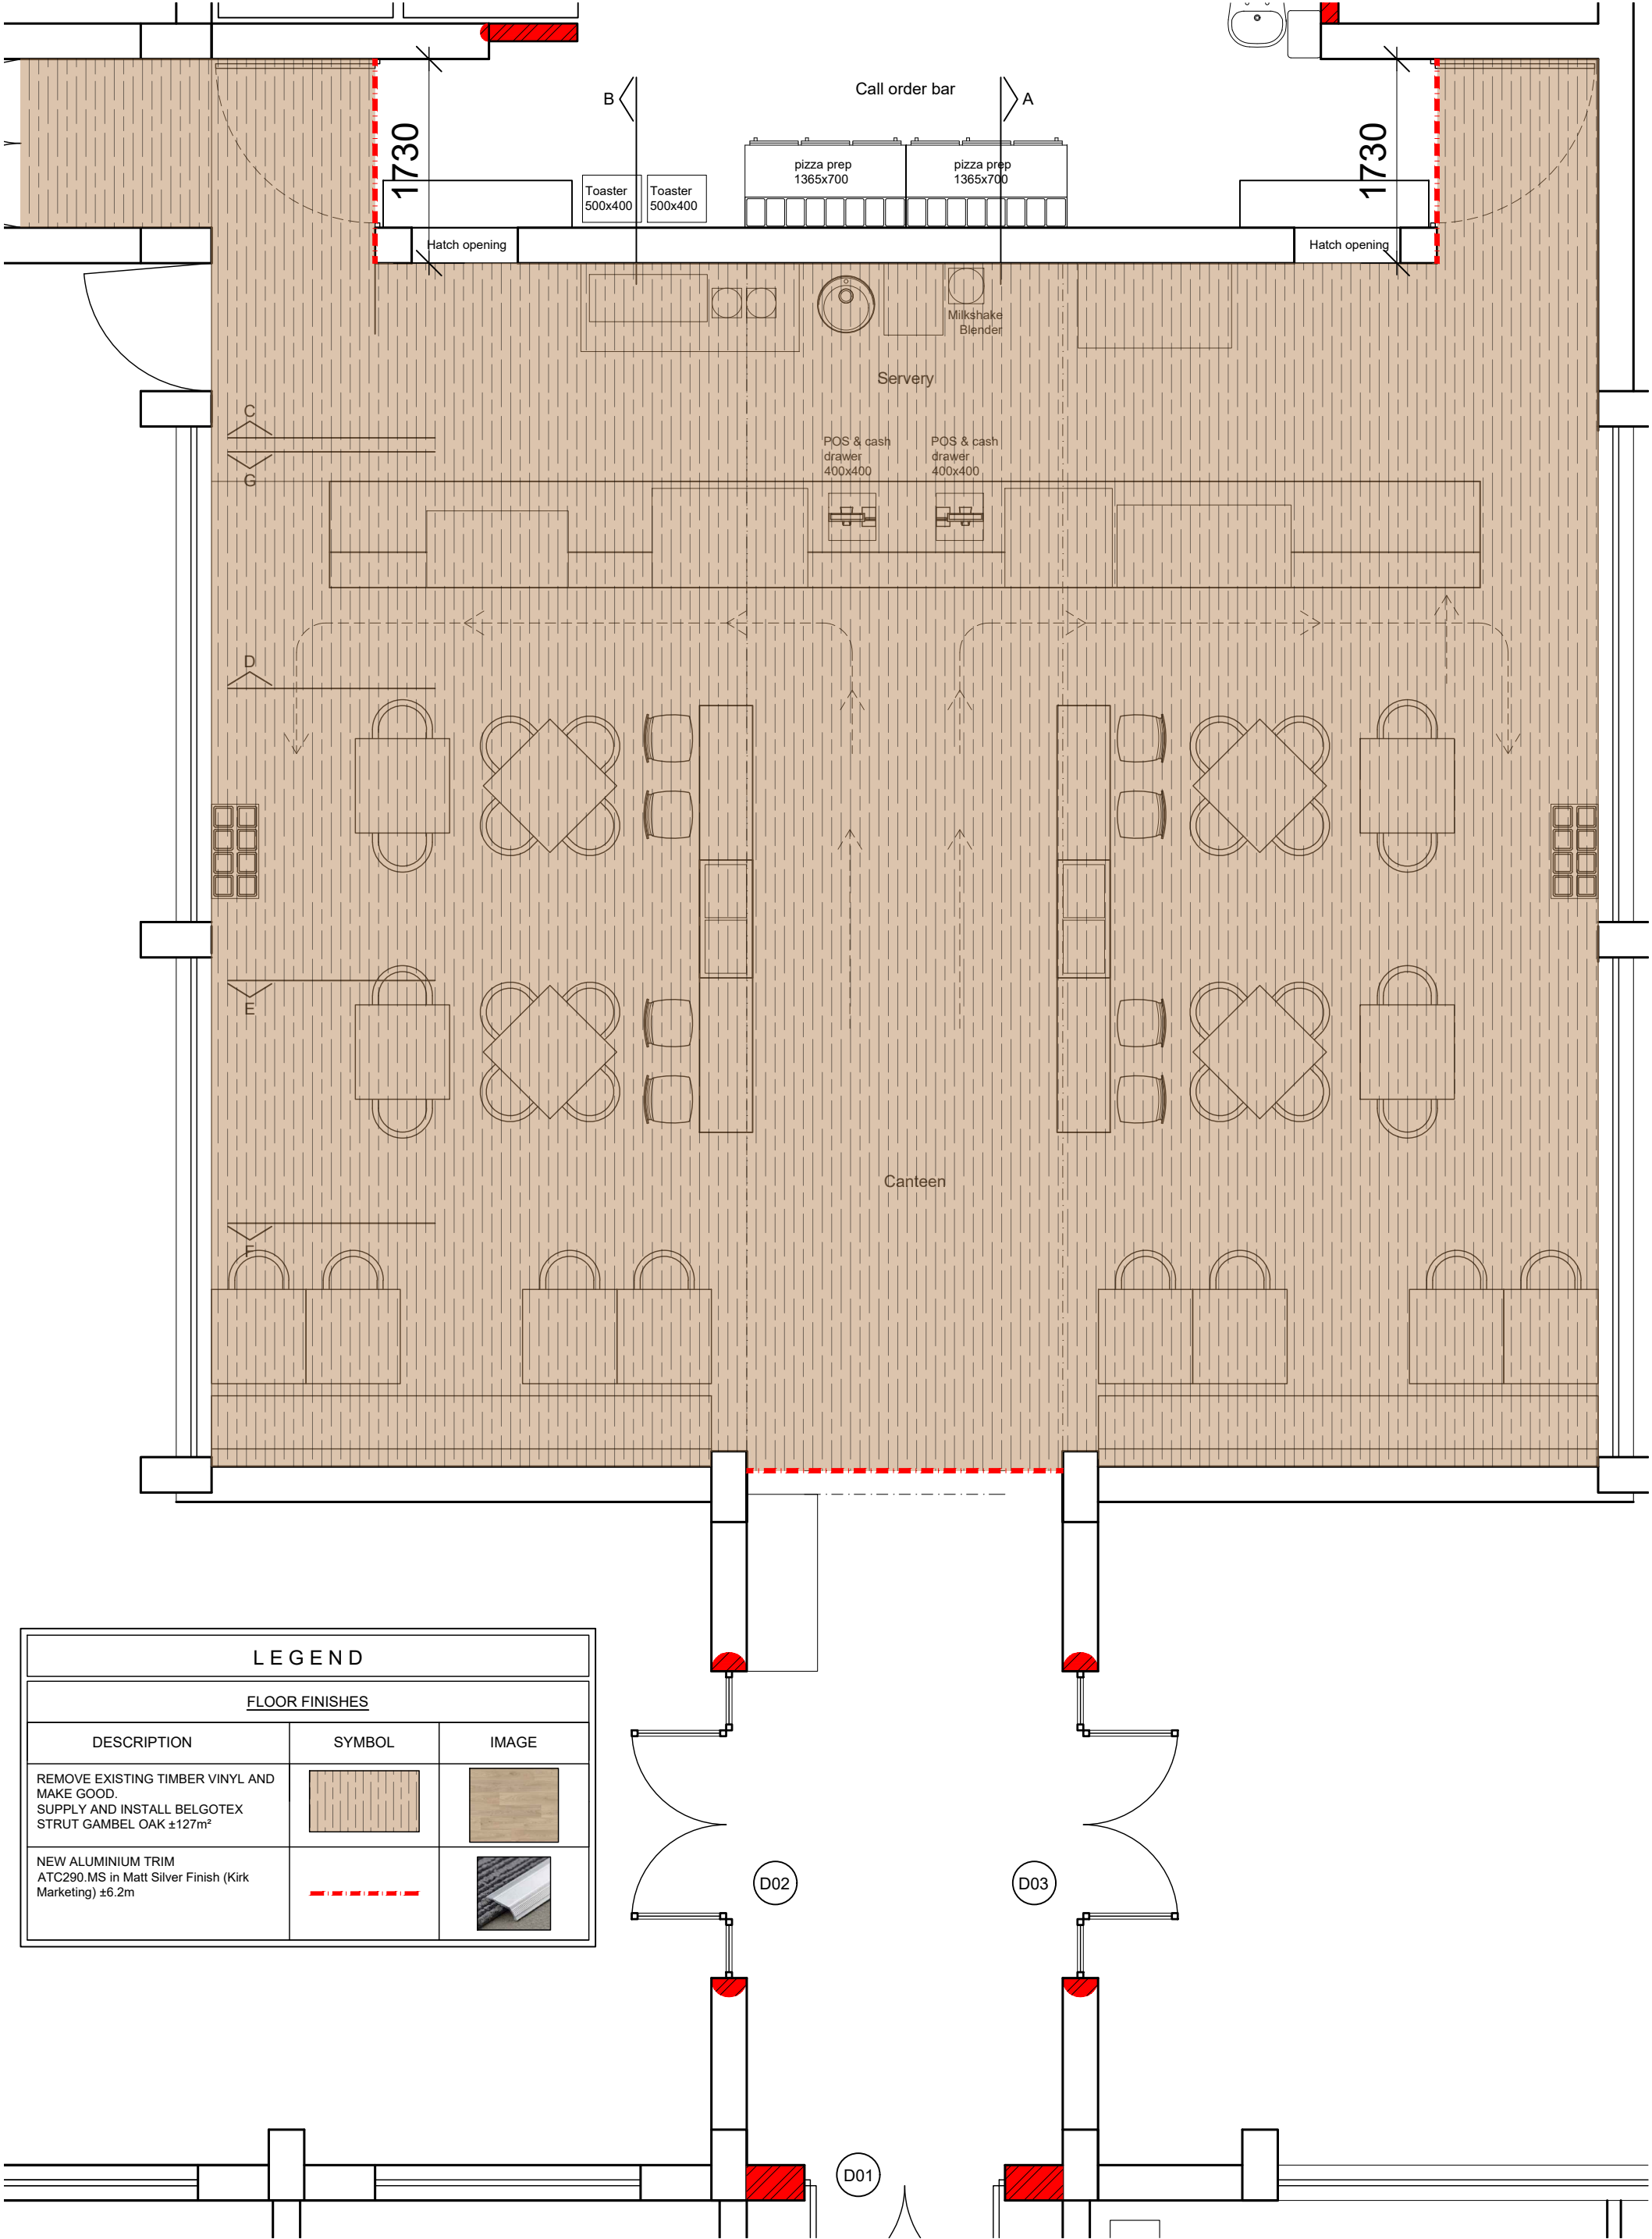


LEGEND		
FLOOR FINISHES		
DESCRIPTION	SYMBOL	IMAGE
REMOVE EXISTING TIMBER VINYL AND MAKE GOOD. SUPPLY AND INSTALL BELGOTEX STRUT GAMBEL OAK ±127m²		
NEW ALUMINIUM TRIM ATC290.MS in Matt Silver Finish (Kirk Marketing) ±6.2m		

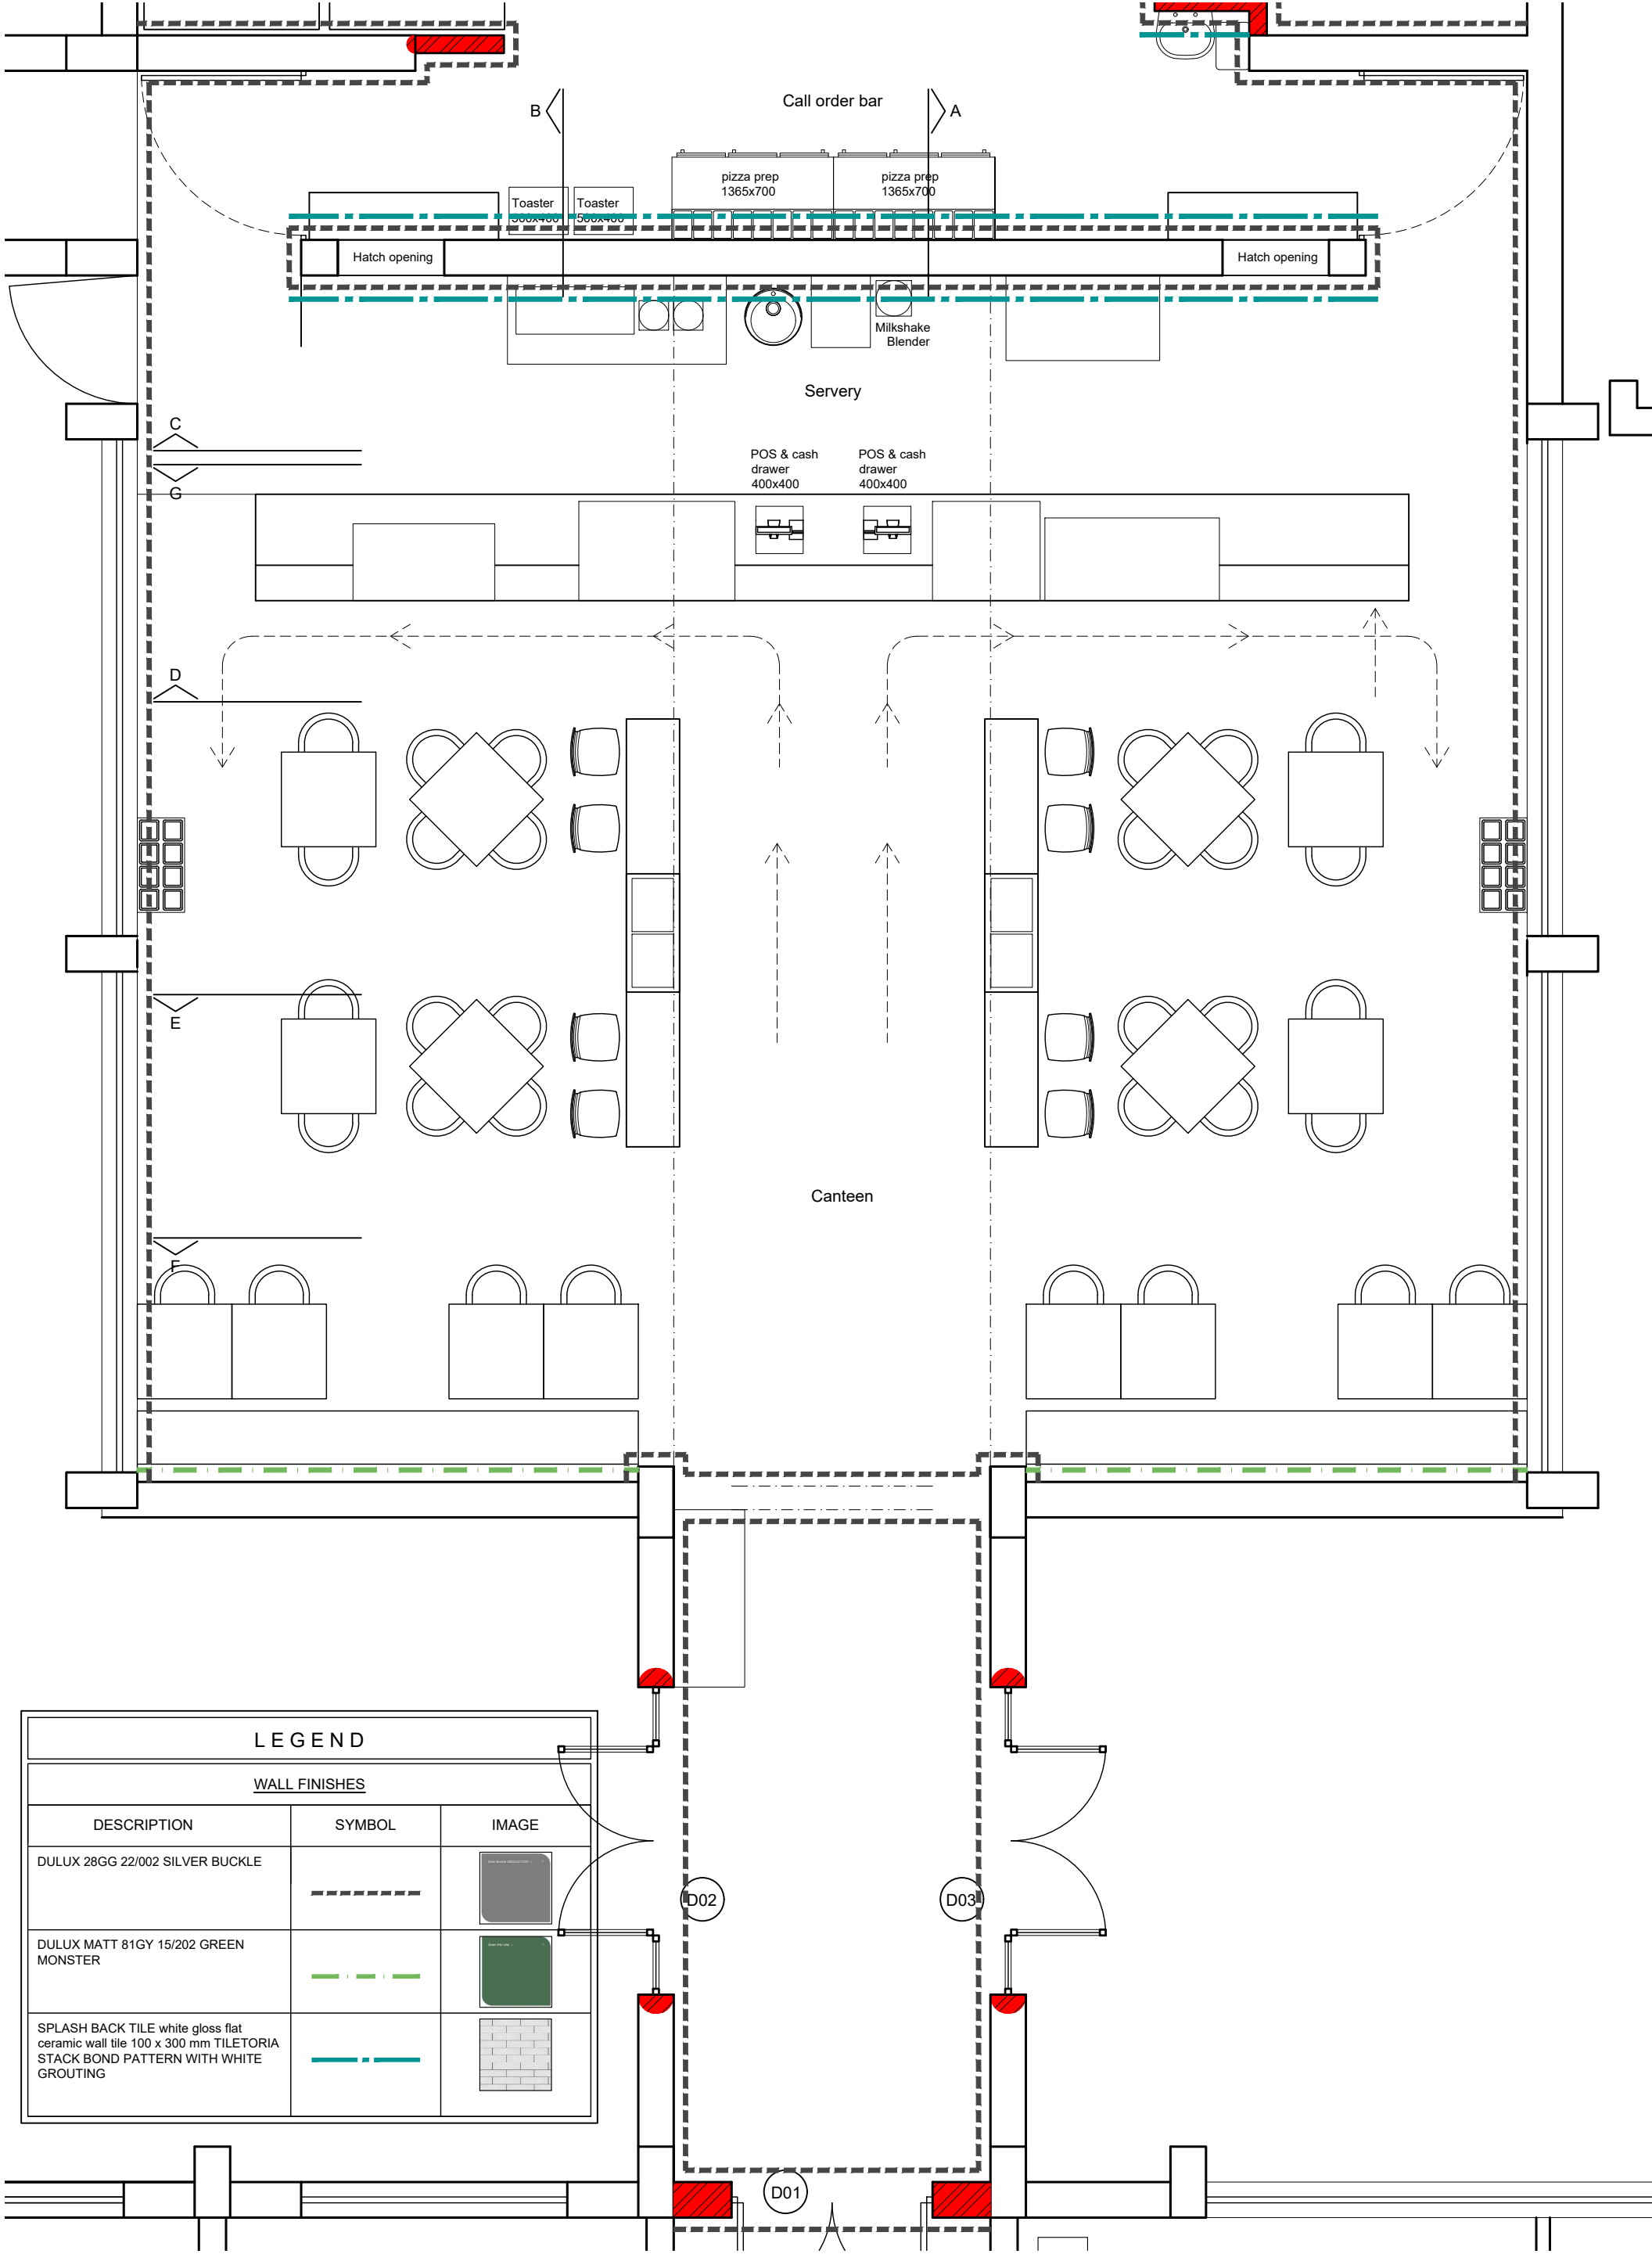


LEGEND		
WALL FINISHES		
DESCRIPTION	SYMBOL	IMAGE
DULUX 28GG 22/002 SILVER BUCKLE		
DULUX MATT 81GY 15/202 GREEN MONSTER		
SPLASH BACK TILE white gloss flat ceramic wall tile 100 x 300 mm TILETORIA STACK BOND PATTERN WITH WHITE GROUTING		

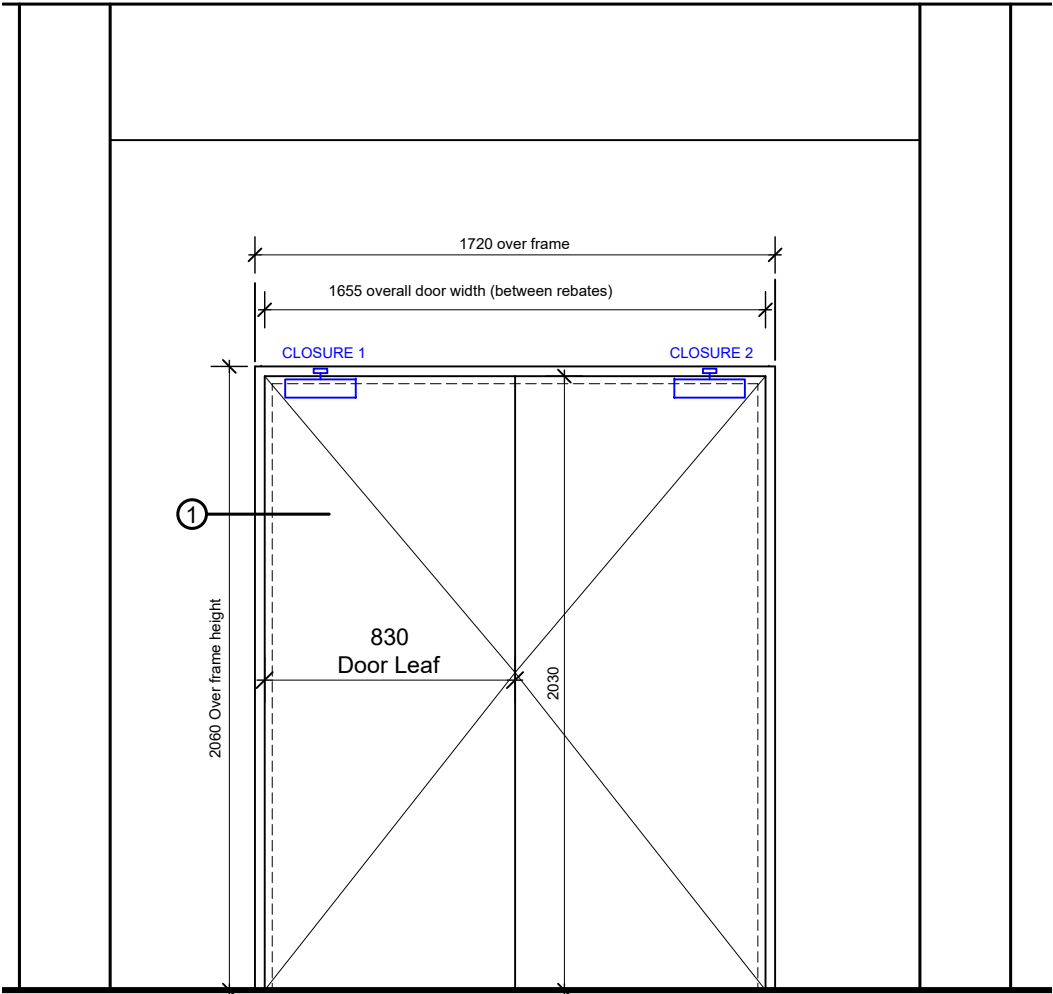


FRONT ELEVATION
VIEW FROM CORRIDOR

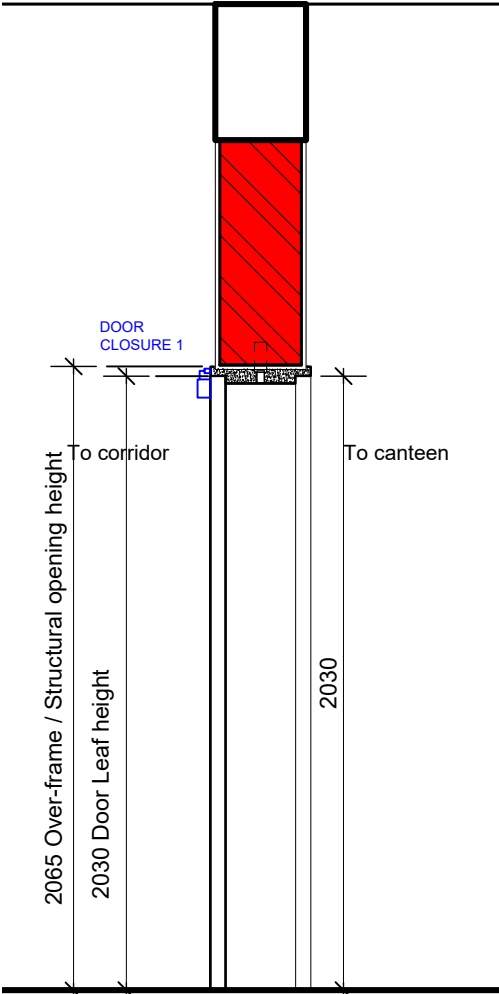


SECTION

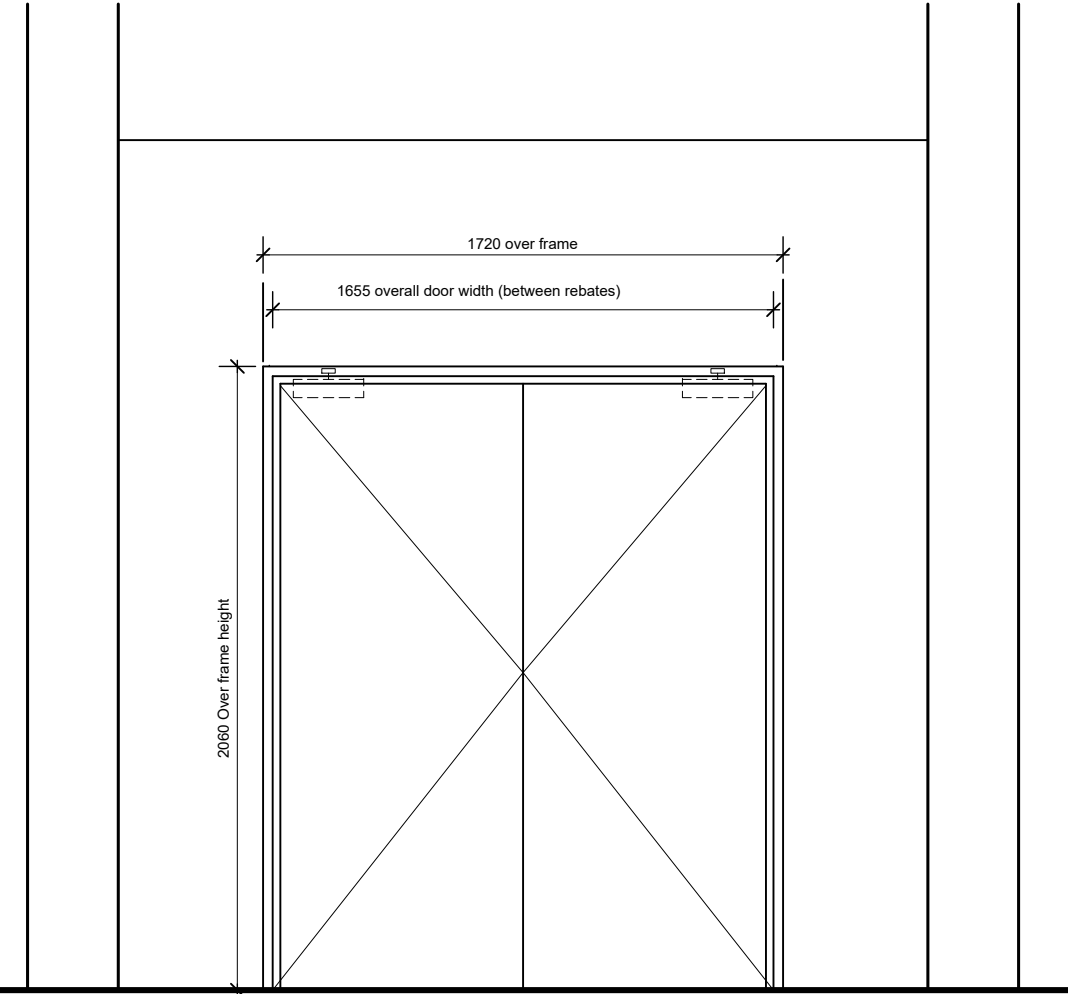

BACK ELEVATION
VIEW FROM CANTEEN

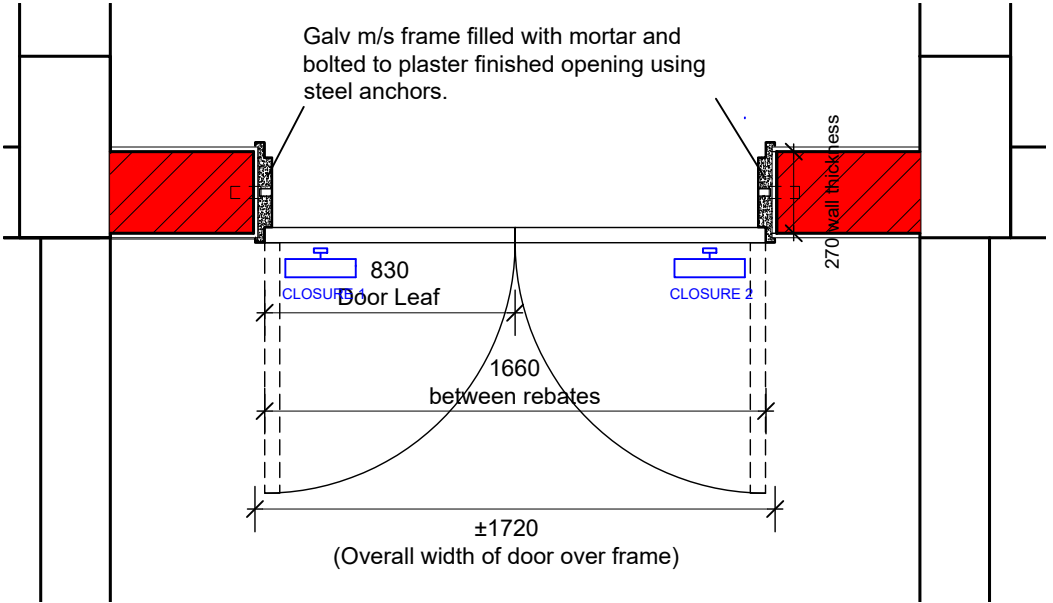

PLAN
1:25

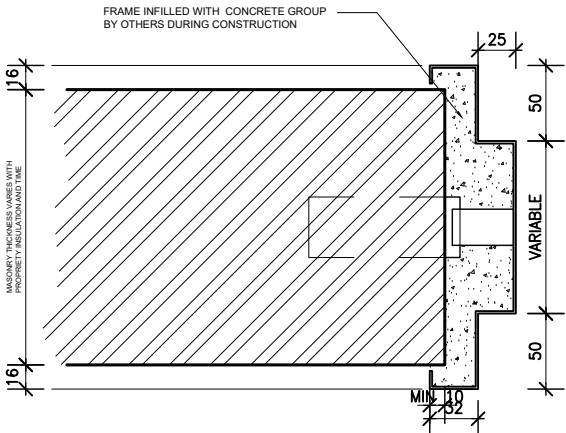


FRAME DETAIL 1
1:5


- **CLASS B**
- 2 hour fire rated door
- ±1660(w) x ±2100 (h) between rebates
- Door leafs 830mm
- Selected timber doors for painting
- Galv m/s Frames

REF NUMBER	TYPE A
QUANTITY	D01
LOCATION	In corridor towards the canteen
FRAME	Galv m/s Frame
FINISH	Galv m/s Frame and Fire rated Timber Door
GLAZING	
NOTE	ALL DIMENSIONS TO BE CHECKED ON SITE PRIOR TO MANUFACTURE

FOR PRICING

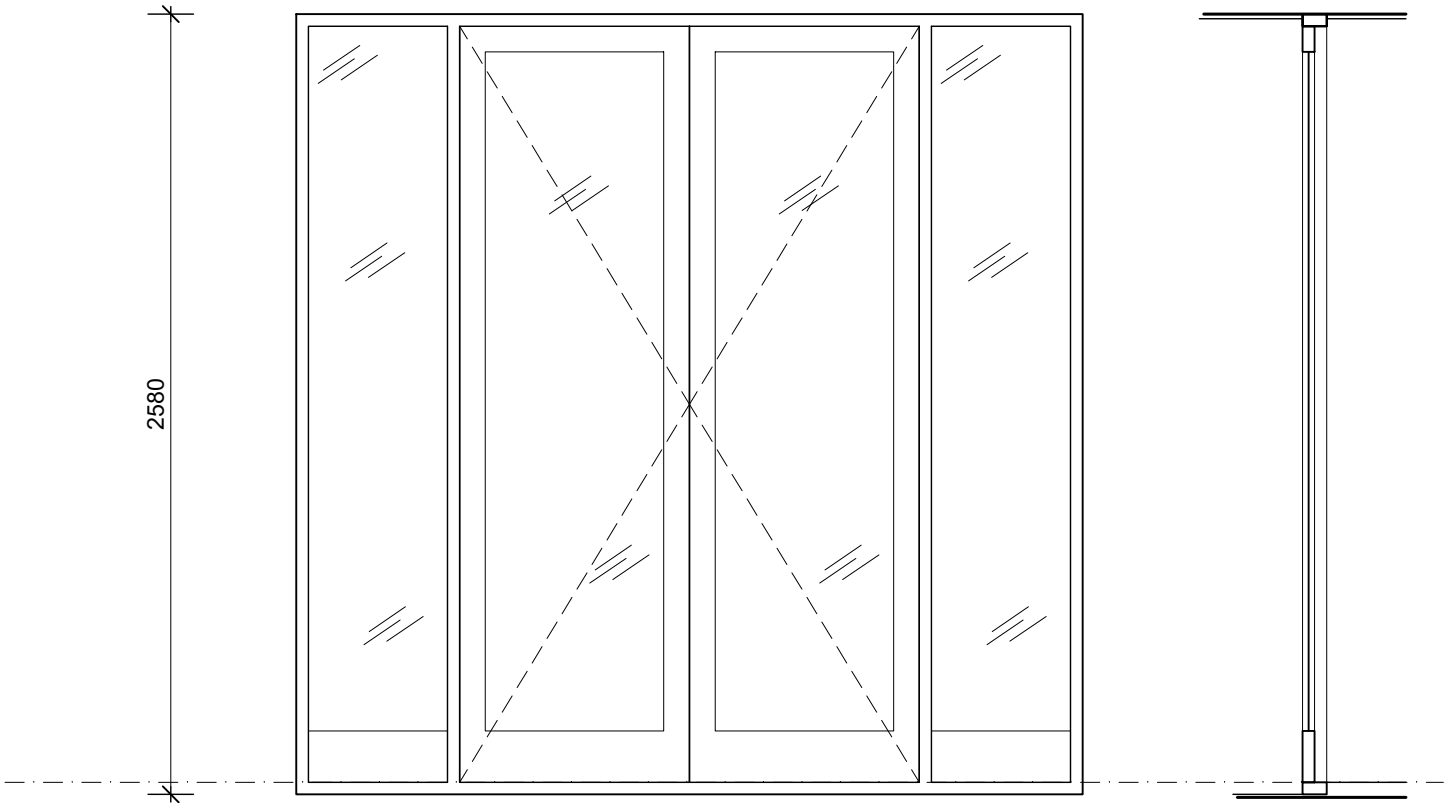

ELEVATION
1:25

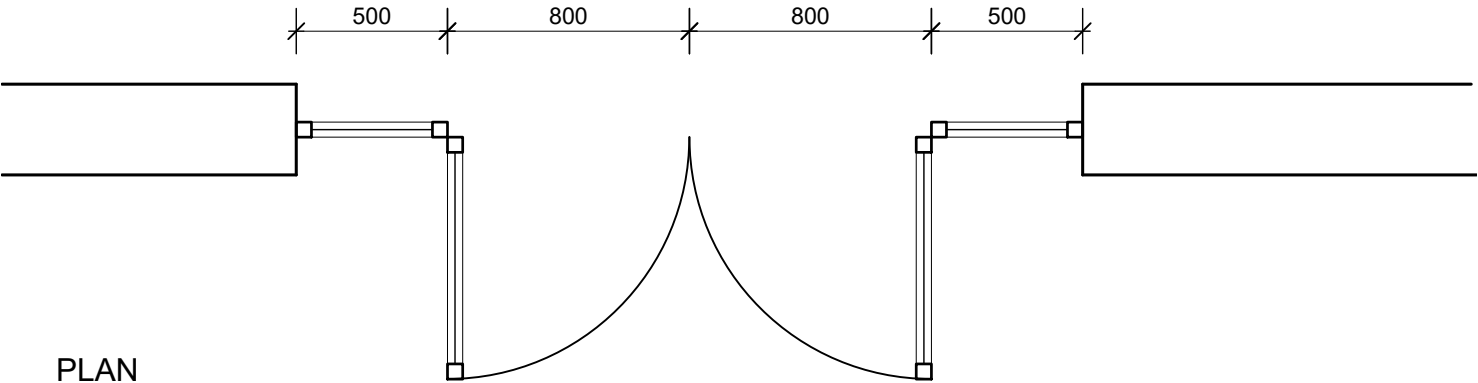

PLAN
1:25

- 21-12-2023 FOR PRICING
REV DATE DESCRIPTION

REF NUMBER	TYPE B
QUANTITY	2
LOCATION	D02, D03
DESCRIPTION	EXTERNAL ALUMINIUM GLAZED DOOR WITH SIDE LIGHTS
REVEAL	PLASTER REVEALS
FINISH	POWDER COATED ALUMINIUM - CHARCOAL
GLAZING	6.38mm NS SAFETY GLAZING (THICKNESS TO BE CONFIRMED BY MANUFACTURER)
IRONMONGERY	BY ALUMINIUM SUPPLIER (HANDLES, HINGES, CYLINDER LOCKS AND FLUSH BOLTS TO ONE LEAF)
NOTE	ALL DIMENSIONS TO BE CHECKED ON SITE PRIOR TO MANUFACTURE

INTERIOR DESIGN

RENNIE | SCURR | ADENDORFF

75 Morningside Road
Ndabeni 7405

+27 (0) 21 423 0328

+27 (0) 21 424 9396

cape@archrsa.com

Copyright © (2007) All rights reserved

Client:
NATIONAL RESEARCH FOUNDATION

Project:
ITHEMBA LABS - CANTEEN

Drawing type:
ALUMINIUM DOOR SCHEDULE

Designed:
XX

Drawn:
AL

Checked:
XX

Date:
2023-12-22

Scale:
1:25 @ A4

Ref:
2- National Research Foundation (NRF)
Landscape and Spatial Planning (LSP) Working
Drawing 0005 Schedule 0005 Aluminium

Project Number
22306

Drawing Number
W-6301

Revision
-