



FOR PRICING

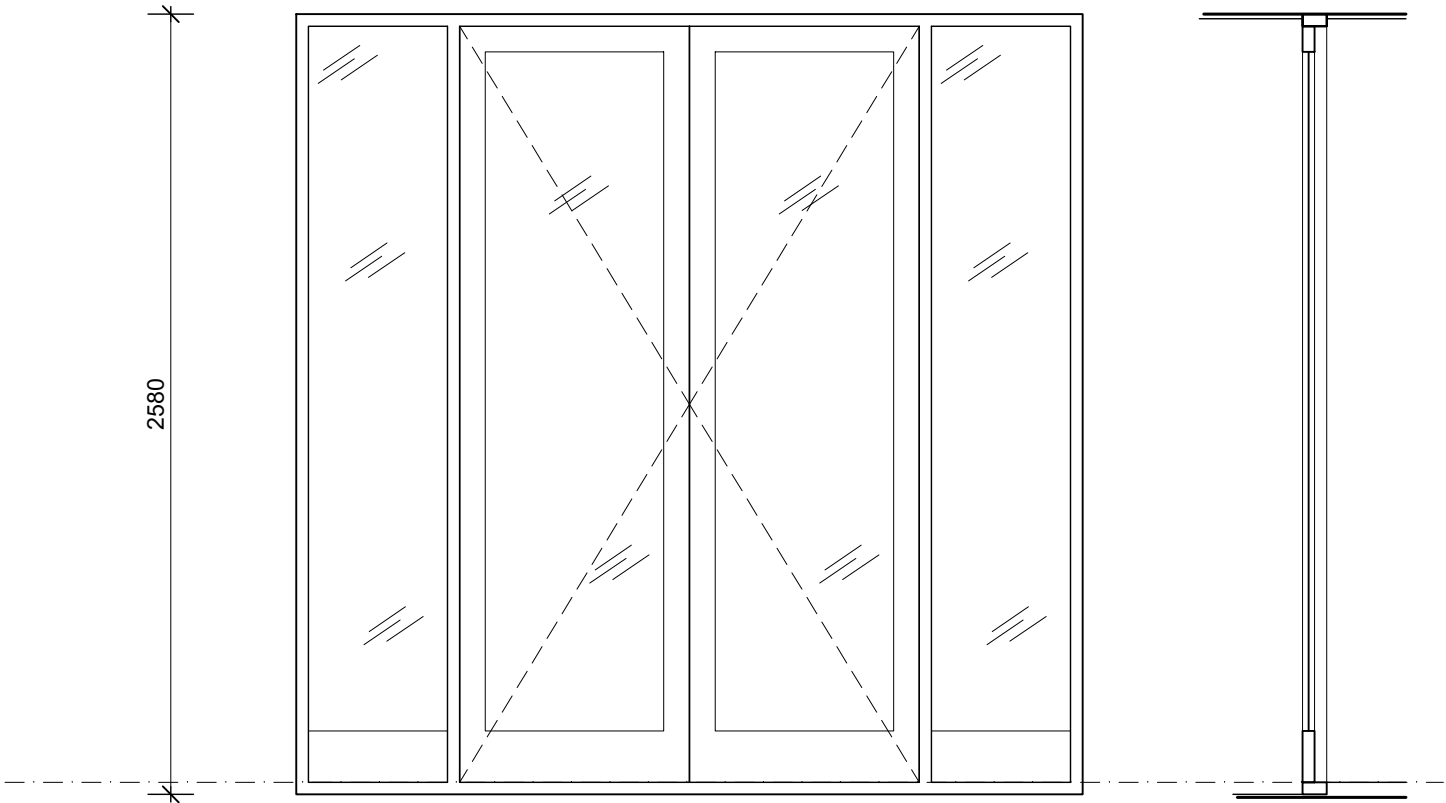

ELEVATION
1:25

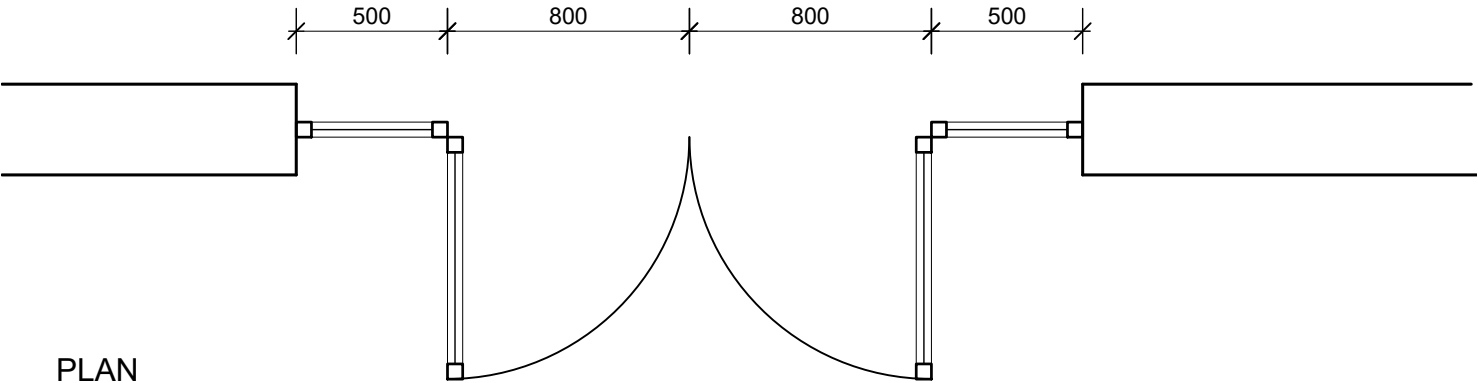

PLAN
1:25

- 21-12-2023 FOR PRICING
REV DATE DESCRIPTION

REF NUMBER	TYPE B
QUANTITY	2
LOCATION	D02, D03
DESCRIPTION	EXTERNAL ALUMINIUM GLAZED DOOR WITH SIDE LIGHTS
REVEAL	PLASTER REVEALS
FINISH	POWDER COATED ALUMINIUM - CHARCOAL
GLAZING	6.38mm NS SAFETY GLAZING (THICKNESS TO BE CONFIRMED BY MANUFACTURER)
IRONMONGERY	BY ALUMINIUM SUPPLIER (HANDLES, HINGES, CYLINDER LOCKS AND FLUSH BOLTS TO ONE LEAF)
NOTE	ALL DIMENSIONS TO BE CHECKED ON SITE PRIOR TO MANUFACTURE

INTERIOR DESIGN

RENNIE | SCURR | ADENDORFF

75 Morningside Road
Ndabeni 7405

+27 (0) 21 423 0328

+27 (0) 21 424 9396

cape@archrsa.com

Copyright © (2007) All rights reserved

Client:
NATIONAL RESEARCH FOUNDATION

Project:
ITHEMBA LABS - CANTEEN

Drawing type:
ALUMINIUM DOOR SCHEDULE

Designed:
XX

Drawn:
AL

Checked:
XX

Date:
2023-12-22

Scale:
1:25 @ A4

Ref:
2- National Research Foundation (NRF)
Landscape and Spatial Planning (LSP) Working
Drawing 0005 Schedule 0005 Aluminium

Project Number
22306

Drawing Number
W-6301

Revision
-