


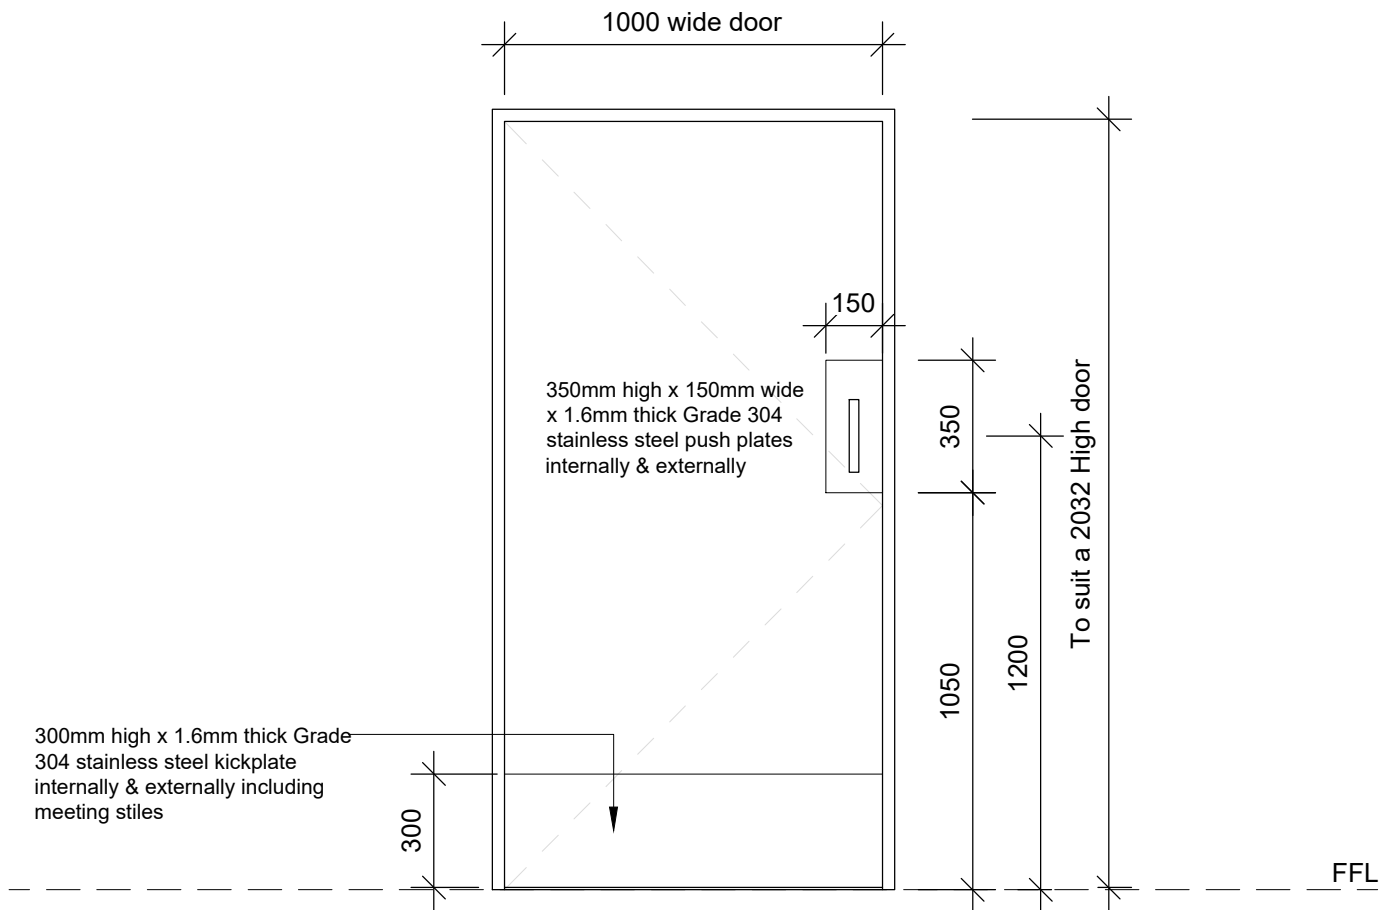

DOOR TYPE	I
QUANTITY	1
FRAME	1.6mm thick pressed stainless steel Grade 304, single rebated splayed door frame to suit a 230mm wall.
DOOR LEAF	1000 x 2032 x 44mm solid core wood door. Concealed hardwood edges, with commercial veneer suitable for painting.
LOCATION	Per door index.
IRONMONGERY	As per ironmongery schedule.

NOTES:	REVISIONS			
	Rev.	Date	Description	By
1. ALL DIMENSIONS TO BE CHECKED ON SITE PRIOR TO MANUFACTURE. 2. DOORS DRAWN AS VIEW FROM EXTERIOR.				

PROJECT: Port Shepstone Hospital - Psychiatric Ward	Architect: ARTEK 4 ARCHITECTS (KZN) CC	
DRAWING DESCRIPTION: DOOR SCHEDULE DOOR TYPE I	Durban: 46 Lena Ahrens Road, Glenwood, Durban 4000 tel: 031 201 0445 fax: 031 201 6609 email: admin@artek4.co.za Port Shepstone: 19 Tradewinds, Marine Drive, Shelly Beach tel: 039 682 2447 fax: 039 682 2446 email: admin@artek4.co.za	

Scale 1:20	Date 12/8/2024	Drawn WP	Project No. 1518	Drawing No. 400-9	Rev. A
---------------	-------------------	-------------	---------------------	----------------------	-----------