
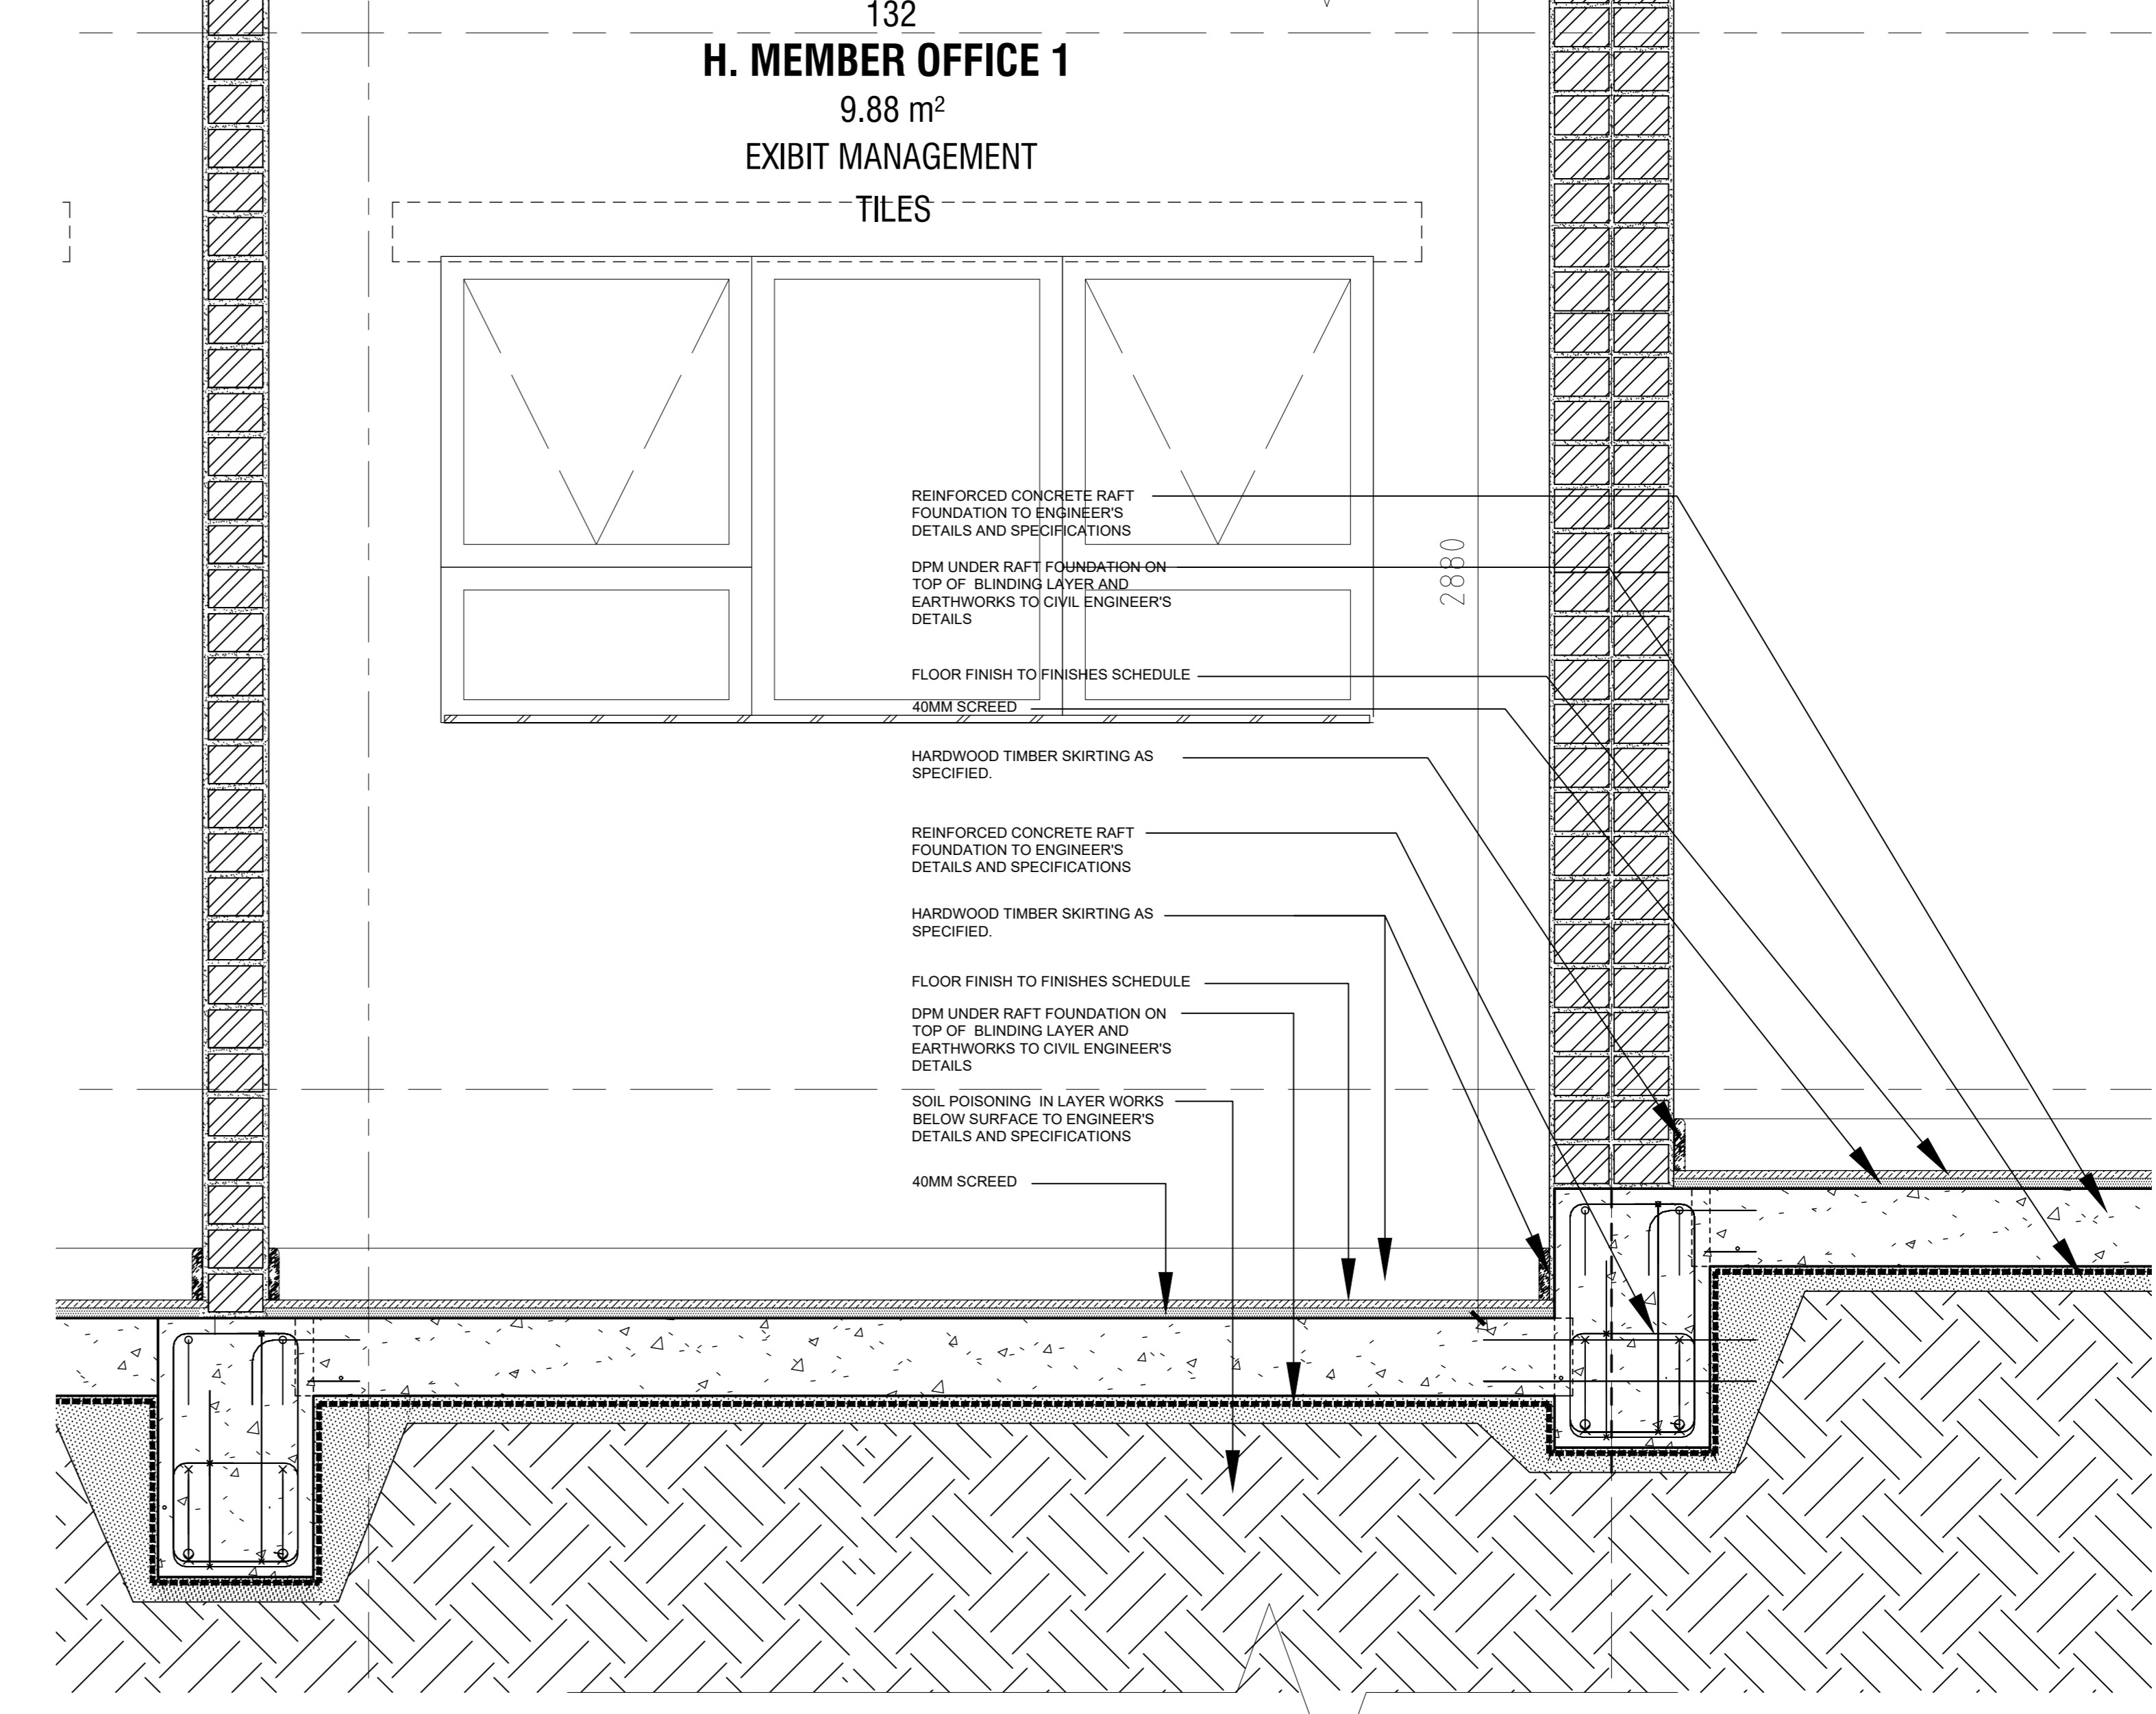
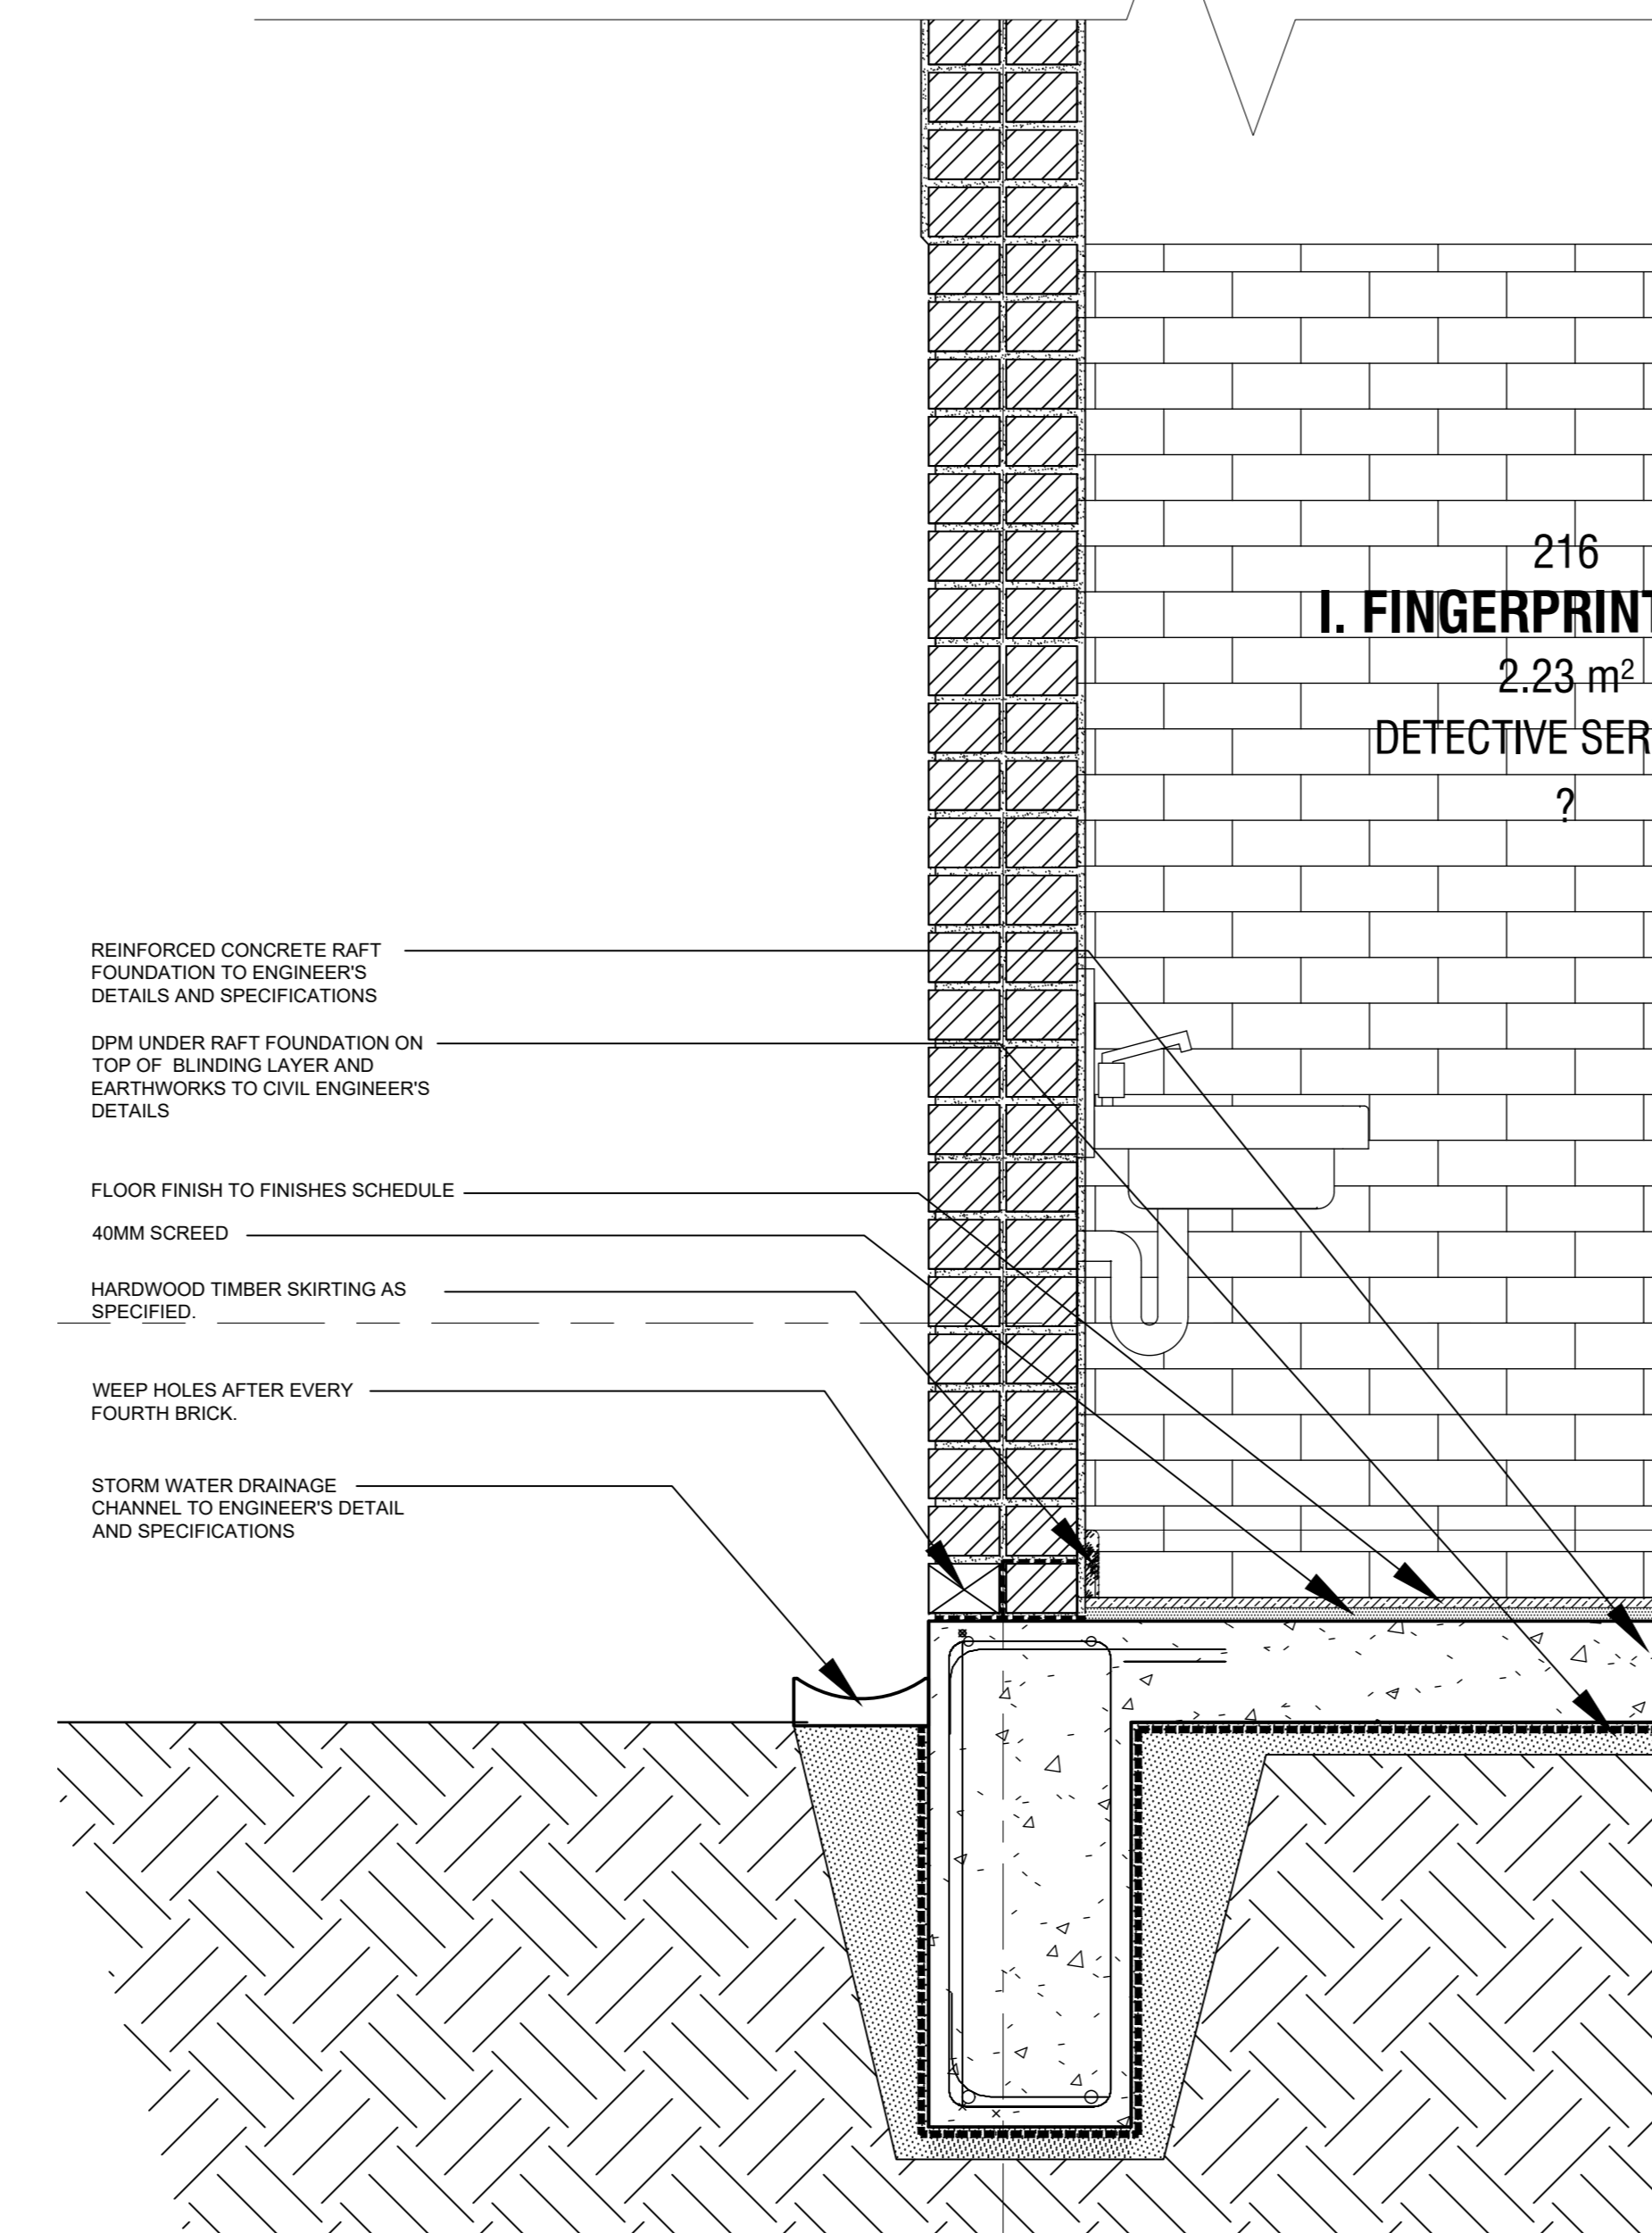


4 WALL SECTION 2
1 : 25

3 DETAIL 2
1 : 10

5 DETAIL 3
1 : 10

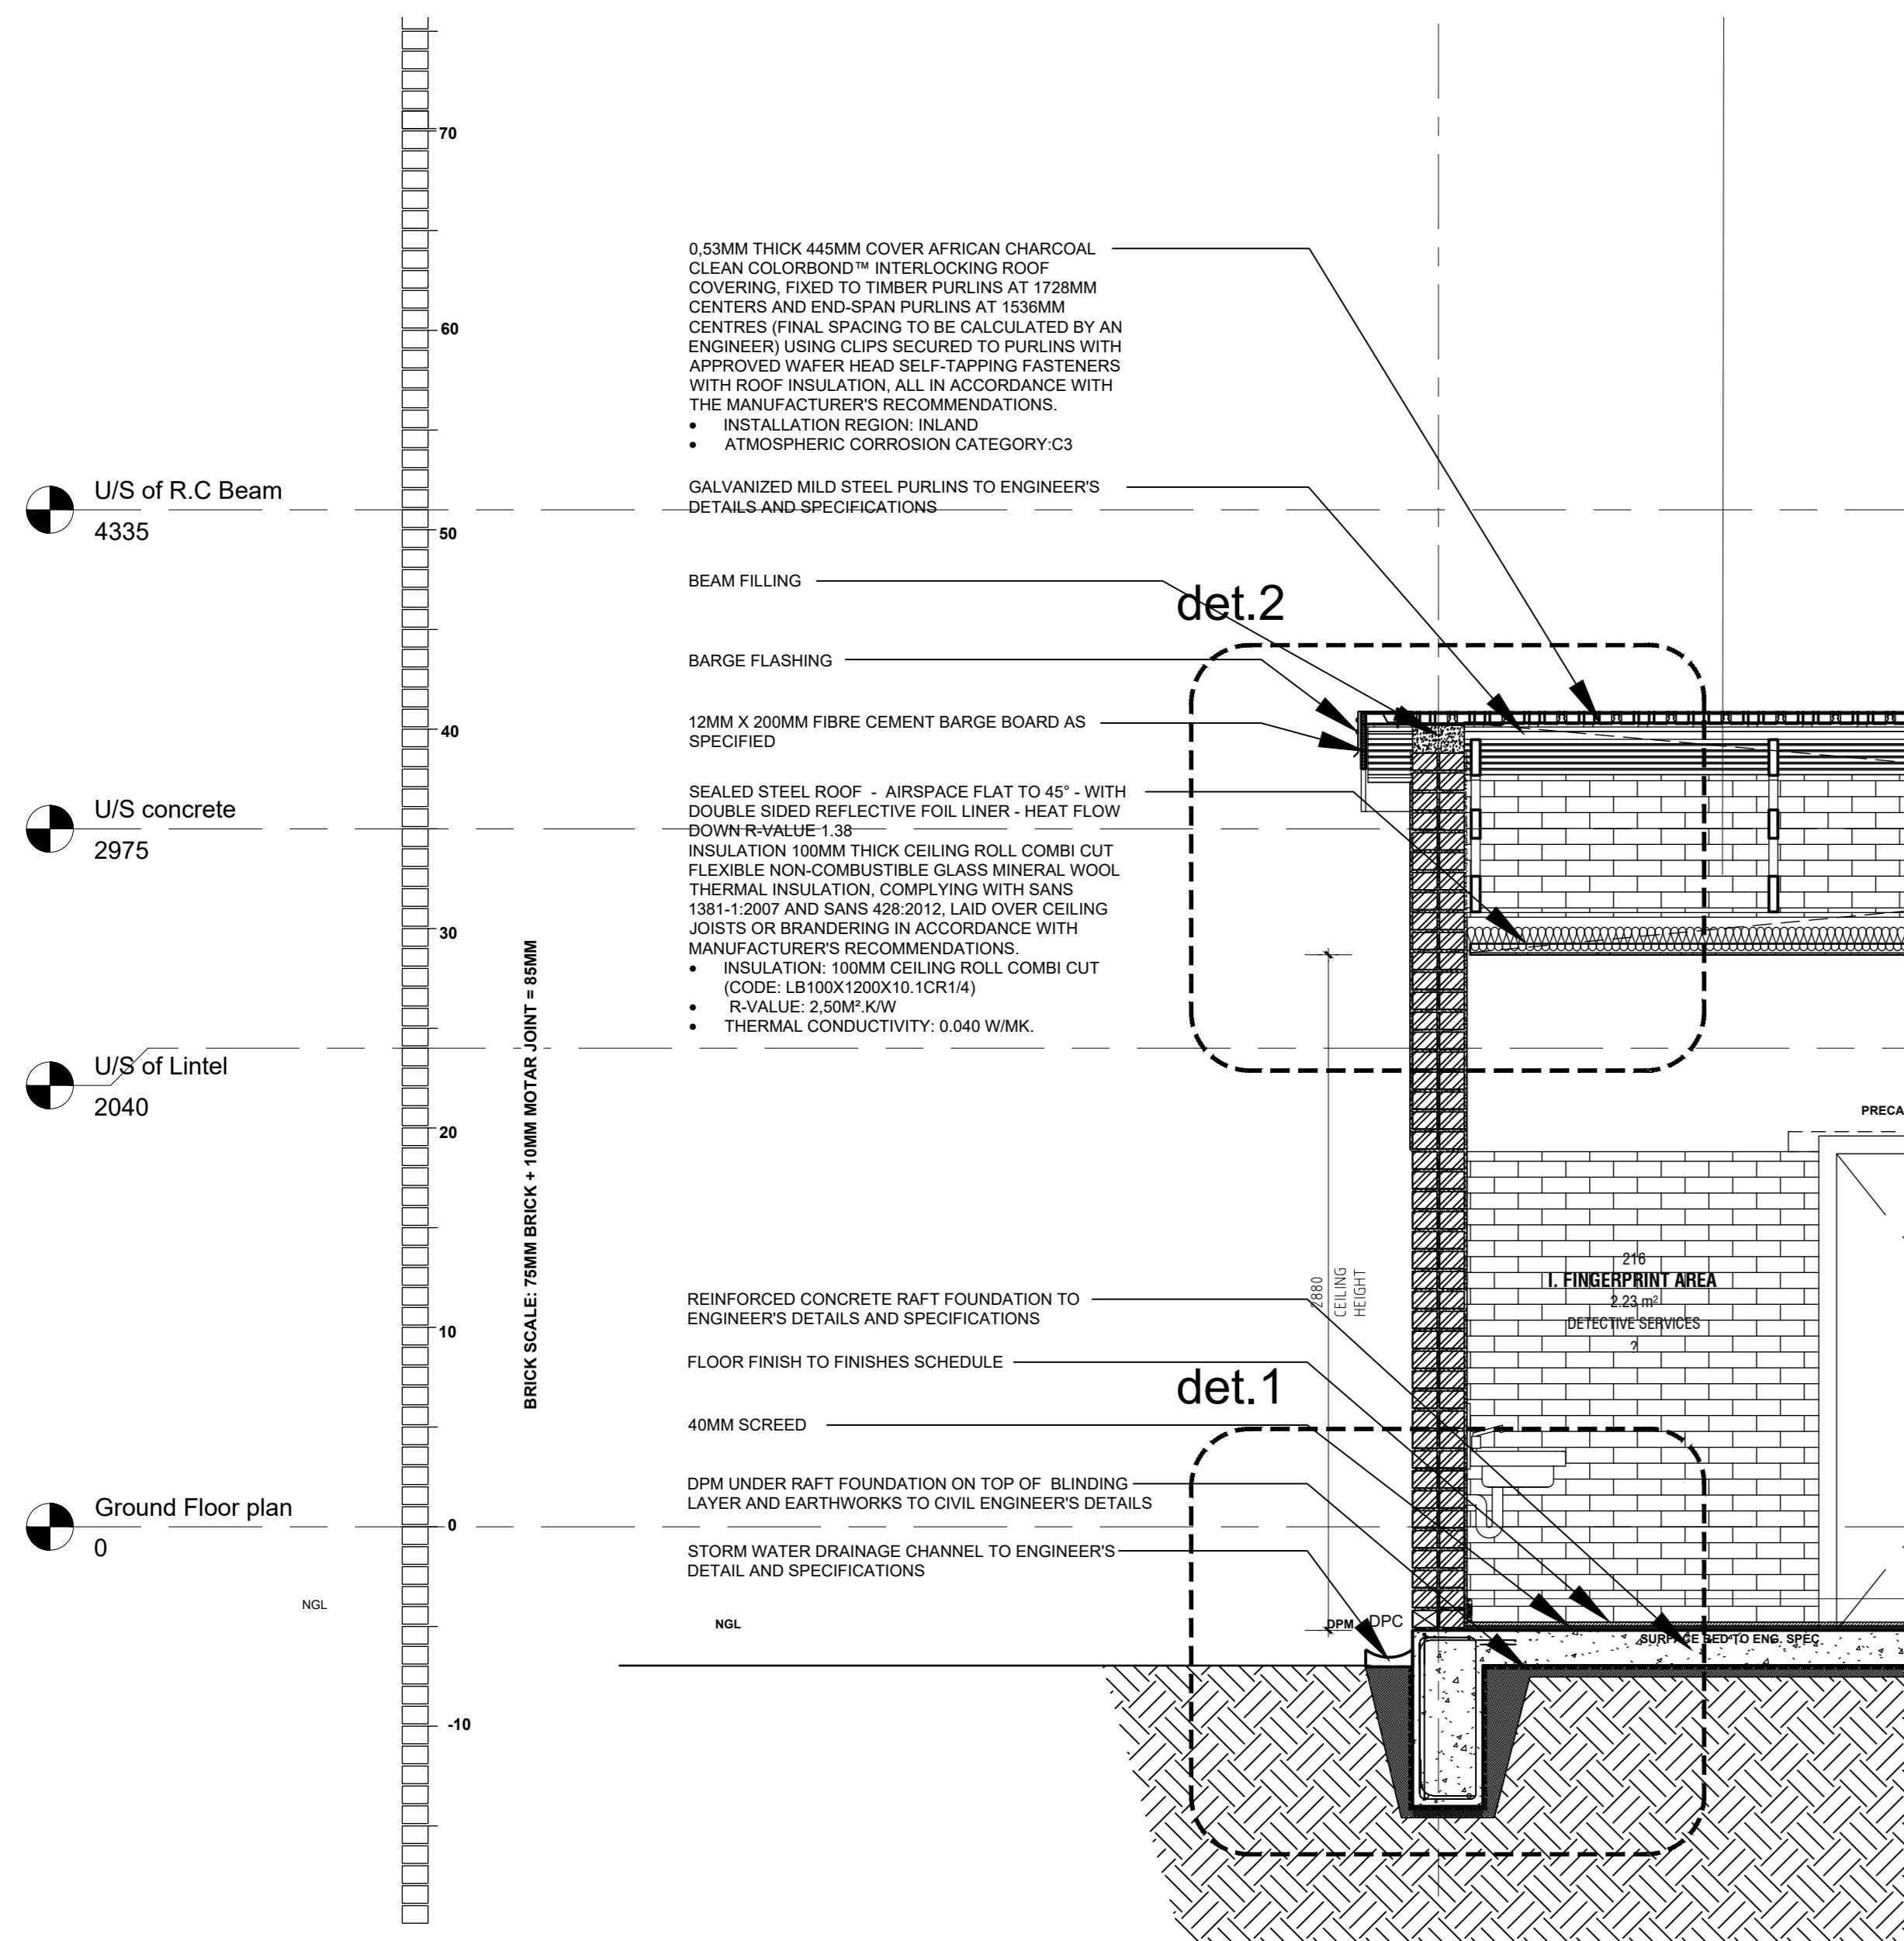

1 WALL SECTION 1
1 : 25

2 DETAIL 1
1 : 10

5 DETAIL 3
1 : 10

REV	WORKS DESCRIPTION	DATE
B	STAGE 4.2 ISSUED FOR TENDER SUBMISSION	2025.09.12
A	STAGE 4.2 ISSUANCE	2025.03.07

FOR TENDER

A0

CLIENT / SERVICE : BLOCK A, 4TH FLOOR, ROOM 545
THE DIVISIONAL COMMISSIONER
SA POLICE SERVICE
117 CRESSWELL ROAD
SILVERTON
PRETORIA
0184
TEL: +27-12-845-8678

CONSULTANTS
MariteSAPS-Picture1-609626.jpg

SUITE 16C, FIRST FLOOR,
HEUWEISIG OFFICE PARK
6763
SEEDCRACKER STREET
HEUWEISIG ESTATE
CENTURION
TEL: +27-12-656-8179

COPYRIGHT
THIS DRAWING IS PRIVATE PROPERTY AND MAY
NOT BE COPIED OR REPRODUCED IN ANY MANNER
WHATSOEVER WITHOUT THE OWNER'S WRITTEN
CONSENT

DESCRIPTION :
PROPOSED NEW MARITE SAPS ON
REMAINING EXTENT OF PORTION 1
OF THE FARM WATerval 273 KU

PROJECT NUMBER	19/1/9/172TB(22)	PROJECT NAME	MARITE SAPS - MPUMALANGA	DRAWING NUMBER	A-940
CLIENT NAME	SAPS	DRAWING NAME	WALL SECTIONS & DETAILS	DRAWING SCALE	1 : AS INDICATED
WORK STAGE	4.2	BUILDING NAME	STATION BLOCK	DRAWING REVISION	B
DRAWING AUTHOR	VIM	PROJECT LEADER	KSP	DRAWING DATE	2025.09.12