

ANNEXURE G of Gazetted Norms

PRIMARY		Female Learners		Male Learners		Unisex Grade R		Disabled		Female Educators		Male Educators		Totals			
Enrolment Range	Enrolment Range Per Gender	Toilets	Basins	Toilets	Urinals	Basins	Toilets	Basins	Toilets	Basins	Toilets	Basins	Toilets	Urinals	Basins	Total Toilets	Total Basins
135-310	68-155	6	4	2	4	2	3	2	1	1	2	1	1	1	1	20	11

SAFE SANITATION PROGRAMME

TABLE 1: SUMMARY FOR HUMAN CAPITAL

TABLE 1A: GRADE ENROLMENT FIGURES FOR 2022

GRADE	NUMBER OF PUPILS		TOTAL
	MALE	FEMALE	
GRADE R	9	11	20
GRADE 1	15	19	34
GRADE 2	17	19	36
GRADE 3	18	10	28
GRADE 4	13	15	28
GRADE 5	20	24	44
GRADE 6	18	18	36
GRADE 7	17	37	54
GRADE 8	0	0	0
GRADE 9	0	0	0
GRADE 10	0	0	0
GRADE 11	0	0	0
GRADE 12	0	0	0
TOTAL	127	153	280

GRADE	NUMBER OF EDUCATORS		TOTAL
	MALE	FEMALE	
1	1	10	11

TABLE 2: SUMMARY FOR SCOPE OF WORKS

TABLE 2A: DEMOLITION WORKS

DESCRIPTION	AREA	QUANTITIES	BLOCKS
1 Support Structures	Area of Block	No. of Rooms	
1.1 -	-	0	0
Total for Support Structures	m²	0	0
2 Classrooms	Area of Block	No. of Classrooms	
2.1 -	-	0	0
Total for Classrooms	m²	0	0
3 Toilets	Area of Block	No. of Cubicles	
3.1 TOILET BLOCKS	35m²	17	
Total for Toilets	35m²	17	5
4 Any Other Building	Area of Block	No. of Rooms	
4.1 -	-	0	0
Total for Other Structures	m²	0	0
5 Site Improvements	Length	Area	
5.1 -	-	-	-
Total for Site	m	m²	0
TOTAL FOR DEMOLITIONS	m	35m²	5

TABLE 2B: RENOVATION/REFURBISHMENT WORKS

DESCRIPTION	AREA	QUANTITIES	BLOCKS
1 Support Structures	Area of Block	No. of Rooms	
1.2 -	-	0	0
Total for Support Structures	m²	0	0
2 Classrooms	Area of Block	No. of Classrooms	
2.1 -	-	0	0
Total for Classrooms	m²	0	0
3 Toilets	Area of Block	No. of Cubicles	
3.1 -	-	0	0
Total for Toilets	m²	0	0
4 Any Other Building	Area of Block	No. of Rooms	
4.1 -	-	0	0
Total for Other Structures	m²	0	0
5 Site Improvements	Length	Area	
5.1 -	-	-	-
Total for Site	m	m²	0
TOTAL FOR RENOVATIONS	m	m²	0

TABLE 2C: NEW WORKS

FORM OF CONSTRUCTION
Conventional Brick & Mortar

DESCRIPTION	AREA	QUANTITIES	BLOCKS
1 Support Structures	Area of Block	No. of Rooms	
1.1 -	-	0	0
Total for Support Structures	m²	0	0
2 Classrooms	Area of Block	No. of Classrooms	
2.1 -	-	0	0
Total for Classrooms	m²	0	0
3 Toilets	Area of Block	No. of Cubicles+ Urinals	
3.1 DWG 35 - GIRLS	31m²	6	1
3.2 DWG 14 - BOYS	22m²	6	1
3.3 DWG 06 - GRADE R+ Disabled	24m²	4	1
3.4 DWG 04 - STAFF+ Disabled	30m²	5	1
Total for Toilets	107m²	21	4
4 Any Other Building	Area of Block	No. of Rooms	
4.1 -	-	0	0
Total for Other Structures	m²	0	0
5 Site Improvements	Length	Area	
5.1 2.5m WALKWAY	-	m²	-
5.2 1.5m WALKWAY	70m	m²	-
5.3 New FENCING	147m	-	-
5.4 Total Paving	-	450m²	-
Total for Site	217m	450m²	0
TOTAL FOR NEW WORKS	217m	557m²	8

TABLE 2D: TOILETS SUMMARY

TOTAL NUMBER FOR ALL CURRENTLY PROVIDED TOILETS IN THIS SCHOOL

CLASROOMS	TOTAL
Existing Toilets (retained)	0
Existing Toilets (dermalished)	17
Newly Provided Toilets	21
GRAND TOTAL FOR ALL TOILETS	21

NOTES
ALL DIMENSIONS AND LEVELS ARE TO BE VERIFIED ON SITE PRIOR TO COMMENCING. SETTING OUT, WORKSHOP DRAWINGS OR CONSTRUCTION FIGURE DIMENSIONS ONLY TO BE USED. DRAWINGS ARE NOT TO BE SCALED. DISCREPANCIES, ERRORS AND OMISSIONS ARE TO BE BROUGHT TO THE ARCHITECT'S ATTENTION IMMEDIATELY THEY BECOME EVIDENT. SHOP DRAWINGS TO BE SUBMITTED FOR APPROVAL PRIOR TO MANUFACTURE OR INSTALLATION.
COPYRIGHT NOTICE: COPYRIGHT © 2011 IMPUMBELO DESIGN PTY LTD. COPYRIGHT SUBSISTS IN THIS DRAWING. THE PERSON OR ENTITY WHOSE NAME APPEARS IN THE TITLE BLOCK OF THIS DRAWING IS HEREBY GRANTED A NON-EXCLUSIVE LICENSE TO USE, DISPLAY, PRINT AND / OR REPRODUCE THIS DRAWING TO THE EXTENT NECESSARY TO CARRY OUT AND COMPLETE THE PROJECT DESCRIBED IN THE TITLE BLOCK OF THIS DRAWING. THIS LICENSE IN RESPECT OF THE COPYRIGHT IS EXPRESSLY LIMITED AS AFORESAID AND THE PERSON AND/OR ENTITY REFERRED TO ABOVE SHALL NOT BE ENTITLED TO GRANT SUB-LICENSES IN RESPECT OF THE COPYRIGHT IN THIS DRAWING TO ANY OTHER ENTITY.
THIS LICENSE CONFERS NO OWNERSHIP RIGHTS IN THE COPYRIGHT VESTING IN THE DRAWING AND THIS DRAWING AND THE COPYRIGHT SUBSISTING THEREIN WILL, AT ALL TIMES, REMAIN THE PROPERTY OF IMPUMBELO DESIGN PTY LTD. ANY UNAUTHORIZED REPRODUCTION, PUBLICATION, TRANSMISSION, ADAPTATION AND/OR INCLUSION OF THIS DRAWING IN A CINEMATOGRAPHIC FILM OR TELEVISION BROADCAST IS AN ACT OF COPYRIGHT INFRINGEMENT WHICH WILL RENDER THE DOER OF THE ACT LIABLE FOR CIVIL LAW COPYRIGHT INFRINGEMENT AND MAY IN CERTAIN CIRCUMSTANCES RENDER THE DOER LIABLE TO CRIMINAL PROSECUTION.
REQUESTS AND ENQUIRIES CONCERNING THIS DRAWING AND THE RIGHTS SUBSISTING THEREIN SHOULD BE ADDRESSED TO THE COPYRIGHT OWNER.
ACTS OF PARLIAMENT: ALL CONTRACTORS SHALL ENSURE THAT, BEFORE ANY WORK IS PUT IN HAND, THEY COMPLY WITH ALL THE NECESSARY ACTS OF PARLIAMENT OF THE REPUBLIC OF SOUTH AFRICA.

DISCIPLINES
ARCHITECTURE

REVISION

No.	DESCRIPTION	DATE

CLIENT:



IMPLEMENTING AGENT:



PROGRAMME:



PROJECT

**MCHATU PRIMARY SCHOOL
SANITATION APPROPRIATE FOR
EDUCATION (SAFE) BATCH 5**

TITLE:

SITE DEVELOPMENT PLAN

EMIS NO:200400550


APPROVAL DRAWING

APPROVED BY: TMT SIGNATURE:

DRAWN: S.N DRAWN: TMT

DATE: 09/ 2022 SCALE: 1:500

DRAWING NO. CL6-TMT-100-06 REV: 0

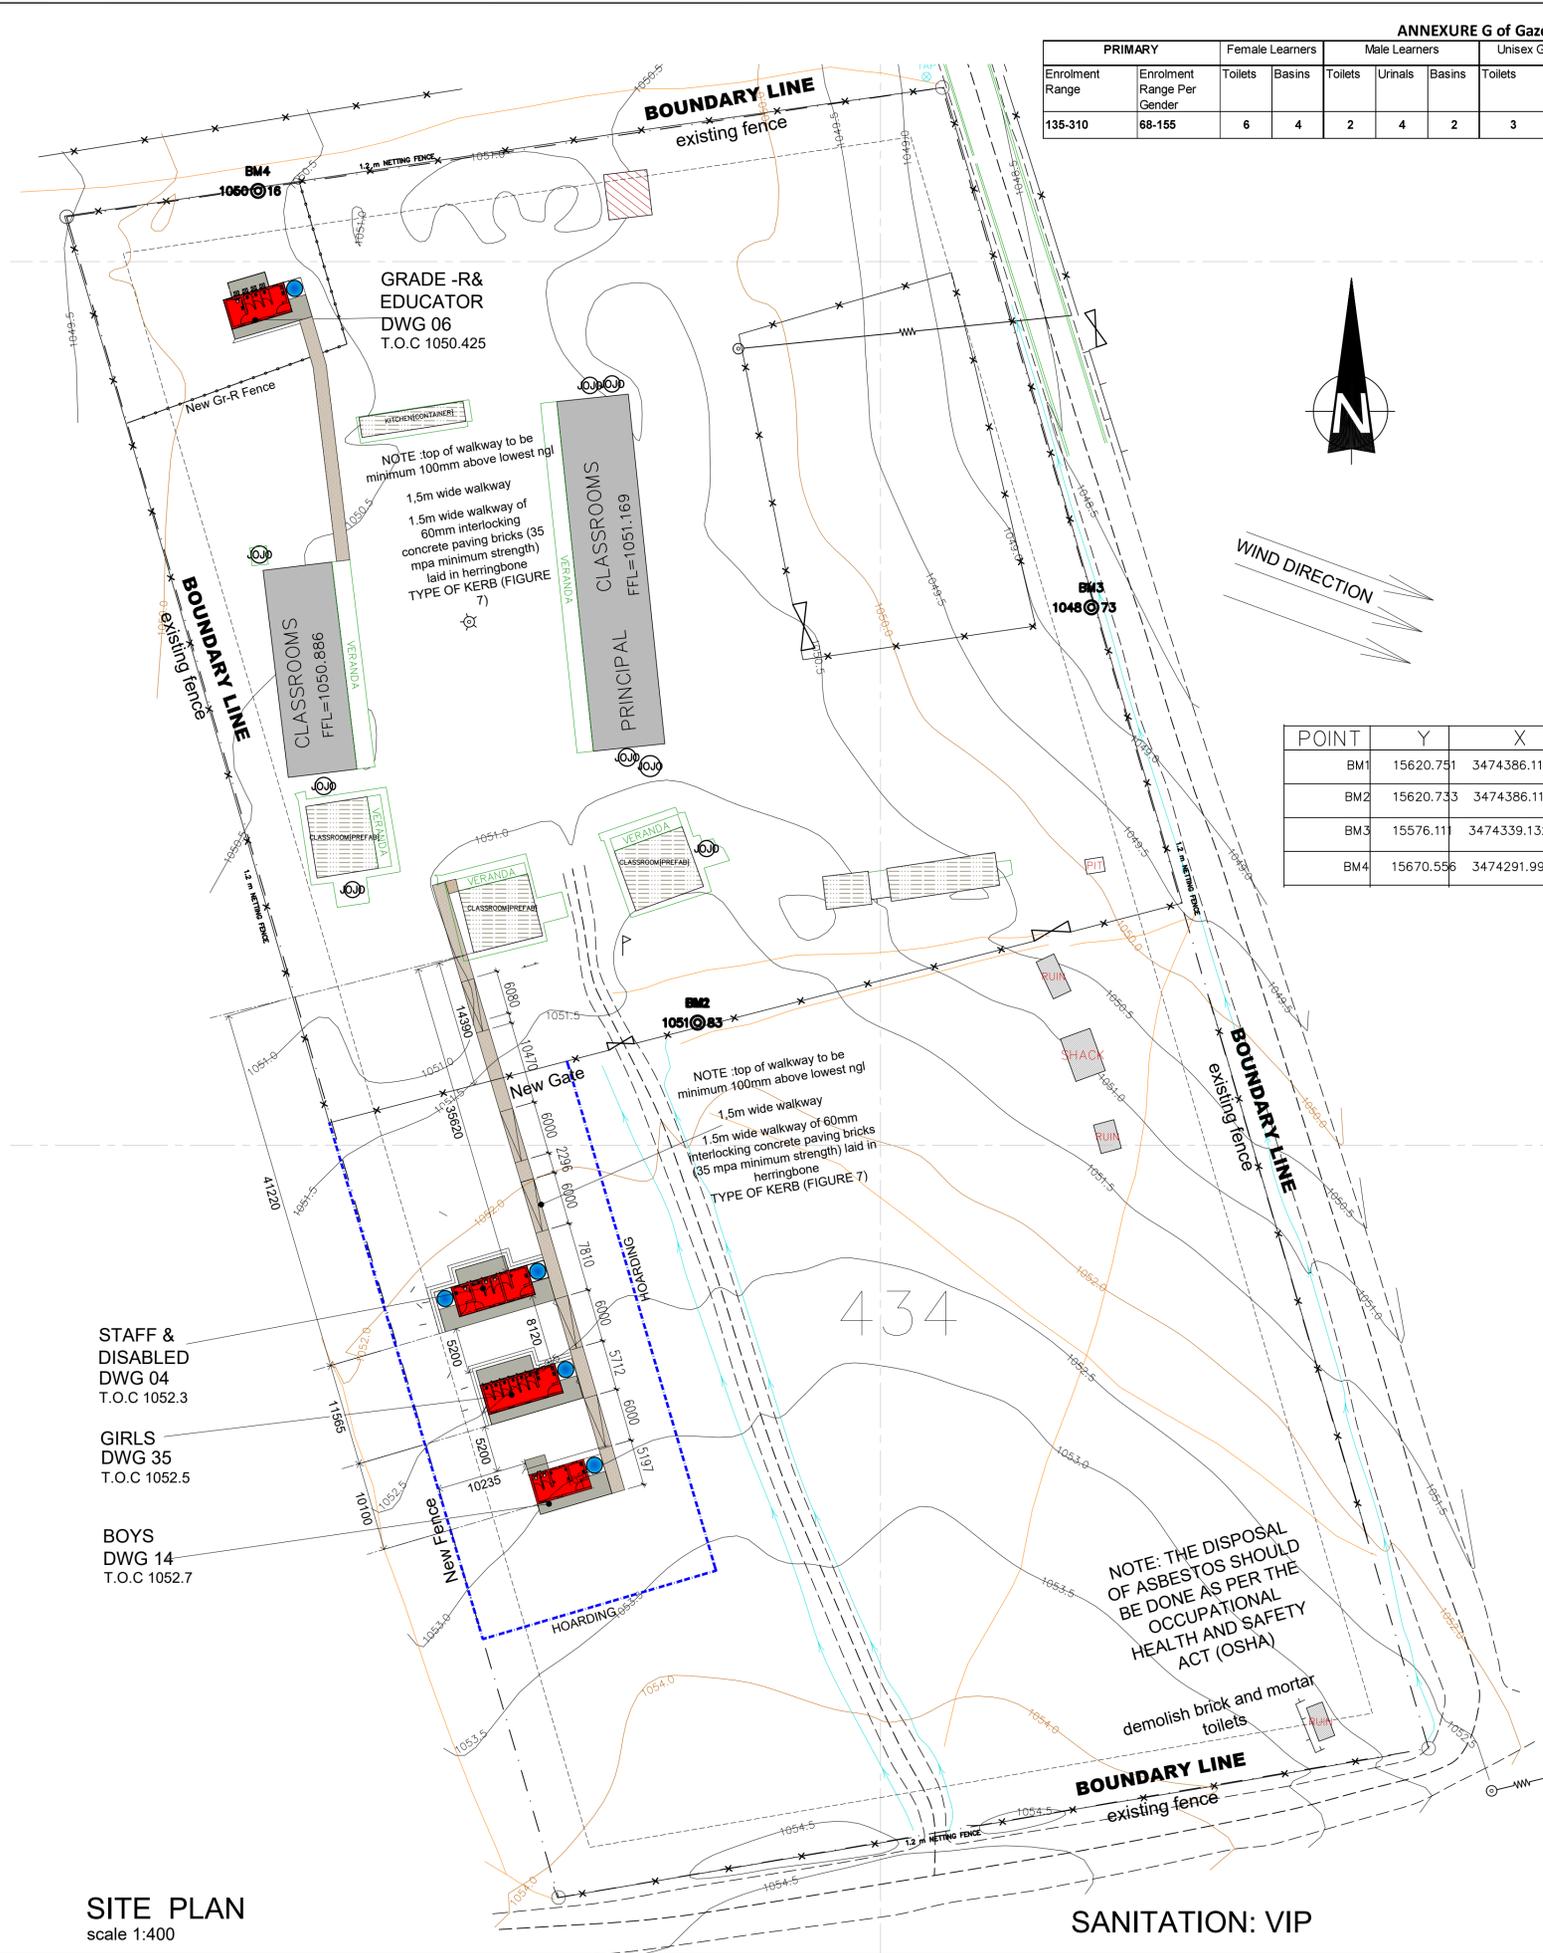

POINT	Y	X	Z
BM1	15620.751	3474386.114	1051.832
BM2	15620.733	3474386.119	1051.827
BM3	15576.111	3474339.132	1048.727
BM4	15670.556	3474291.996	1050.163

DRAWING LEGEND

- NEW BUILDINGS
- NEW WATER TANK
- PAVED WALKWAY
- PREFABS
- EXISTING BUILDING
- STRUCTURES TO BE DEMOLISHED
- EXISTING TANK

LEGEND:

- BENCHMARKS
- CADASTRAL BOUNDARY
- CONTOURS
- CONTOURS
- FENCES WALLS
- FLAG
- CONCRETE
- GRAVEL ROAD
- PERMANENT BUILDING
- POWERLINES
- TEMPORARY BUILDING
- TREE
- WATER TANK



SITE PLAN
scale 1:400

SANITATION: VIP

AERIAL PHOTOGRAPH