


| CO ORD TABLE | | | |
|--------------|-----------|------------|---------------|
| STRUCTURE | POINT No. | Y CO ORD | X CO ORD |
| RESERVOIR | A1 | 79 120.071 | 3 280 772.888 |
| RESERVOIR | A2 | 79 104.458 | 3 280 768.382 |
| RESERVOIR | A3 | 79 088.845 | 3 280 763.876 |
| RESERVOIR | A4 | 79 108.964 | 3 280 752.769 |
| RESERVOIR | A5 | 79 099.952 | 3 280 783.995 |
| FENCE | B1 | 79 129.728 | 3 280 756.983 |
| FENCE | B2 | 79 088.414 | 3 280 745.059 |
| FENCE | B3 | 79 071.777 | 3 280 802.706 |
| FENCE | B4 | 79 113.091 | 3 280 814.630 |

| SETTING OUT CONTROL (SYSTEM : WGS 84) | | | | |
|---------------------------------------|-----------|-------------|----------|------------------|
| Name | Y | X | Z | Description |
| RES13A | 79114.332 | 3280803.416 | 1268.117 | Hilti in Chamber |
| RES13B | 79086.064 | 3280794.436 | 1268.674 | Hilti in Chamber |

NOTES :-
 (1) Survey based on Trig (WGS84) and all levels related to M.S.L.

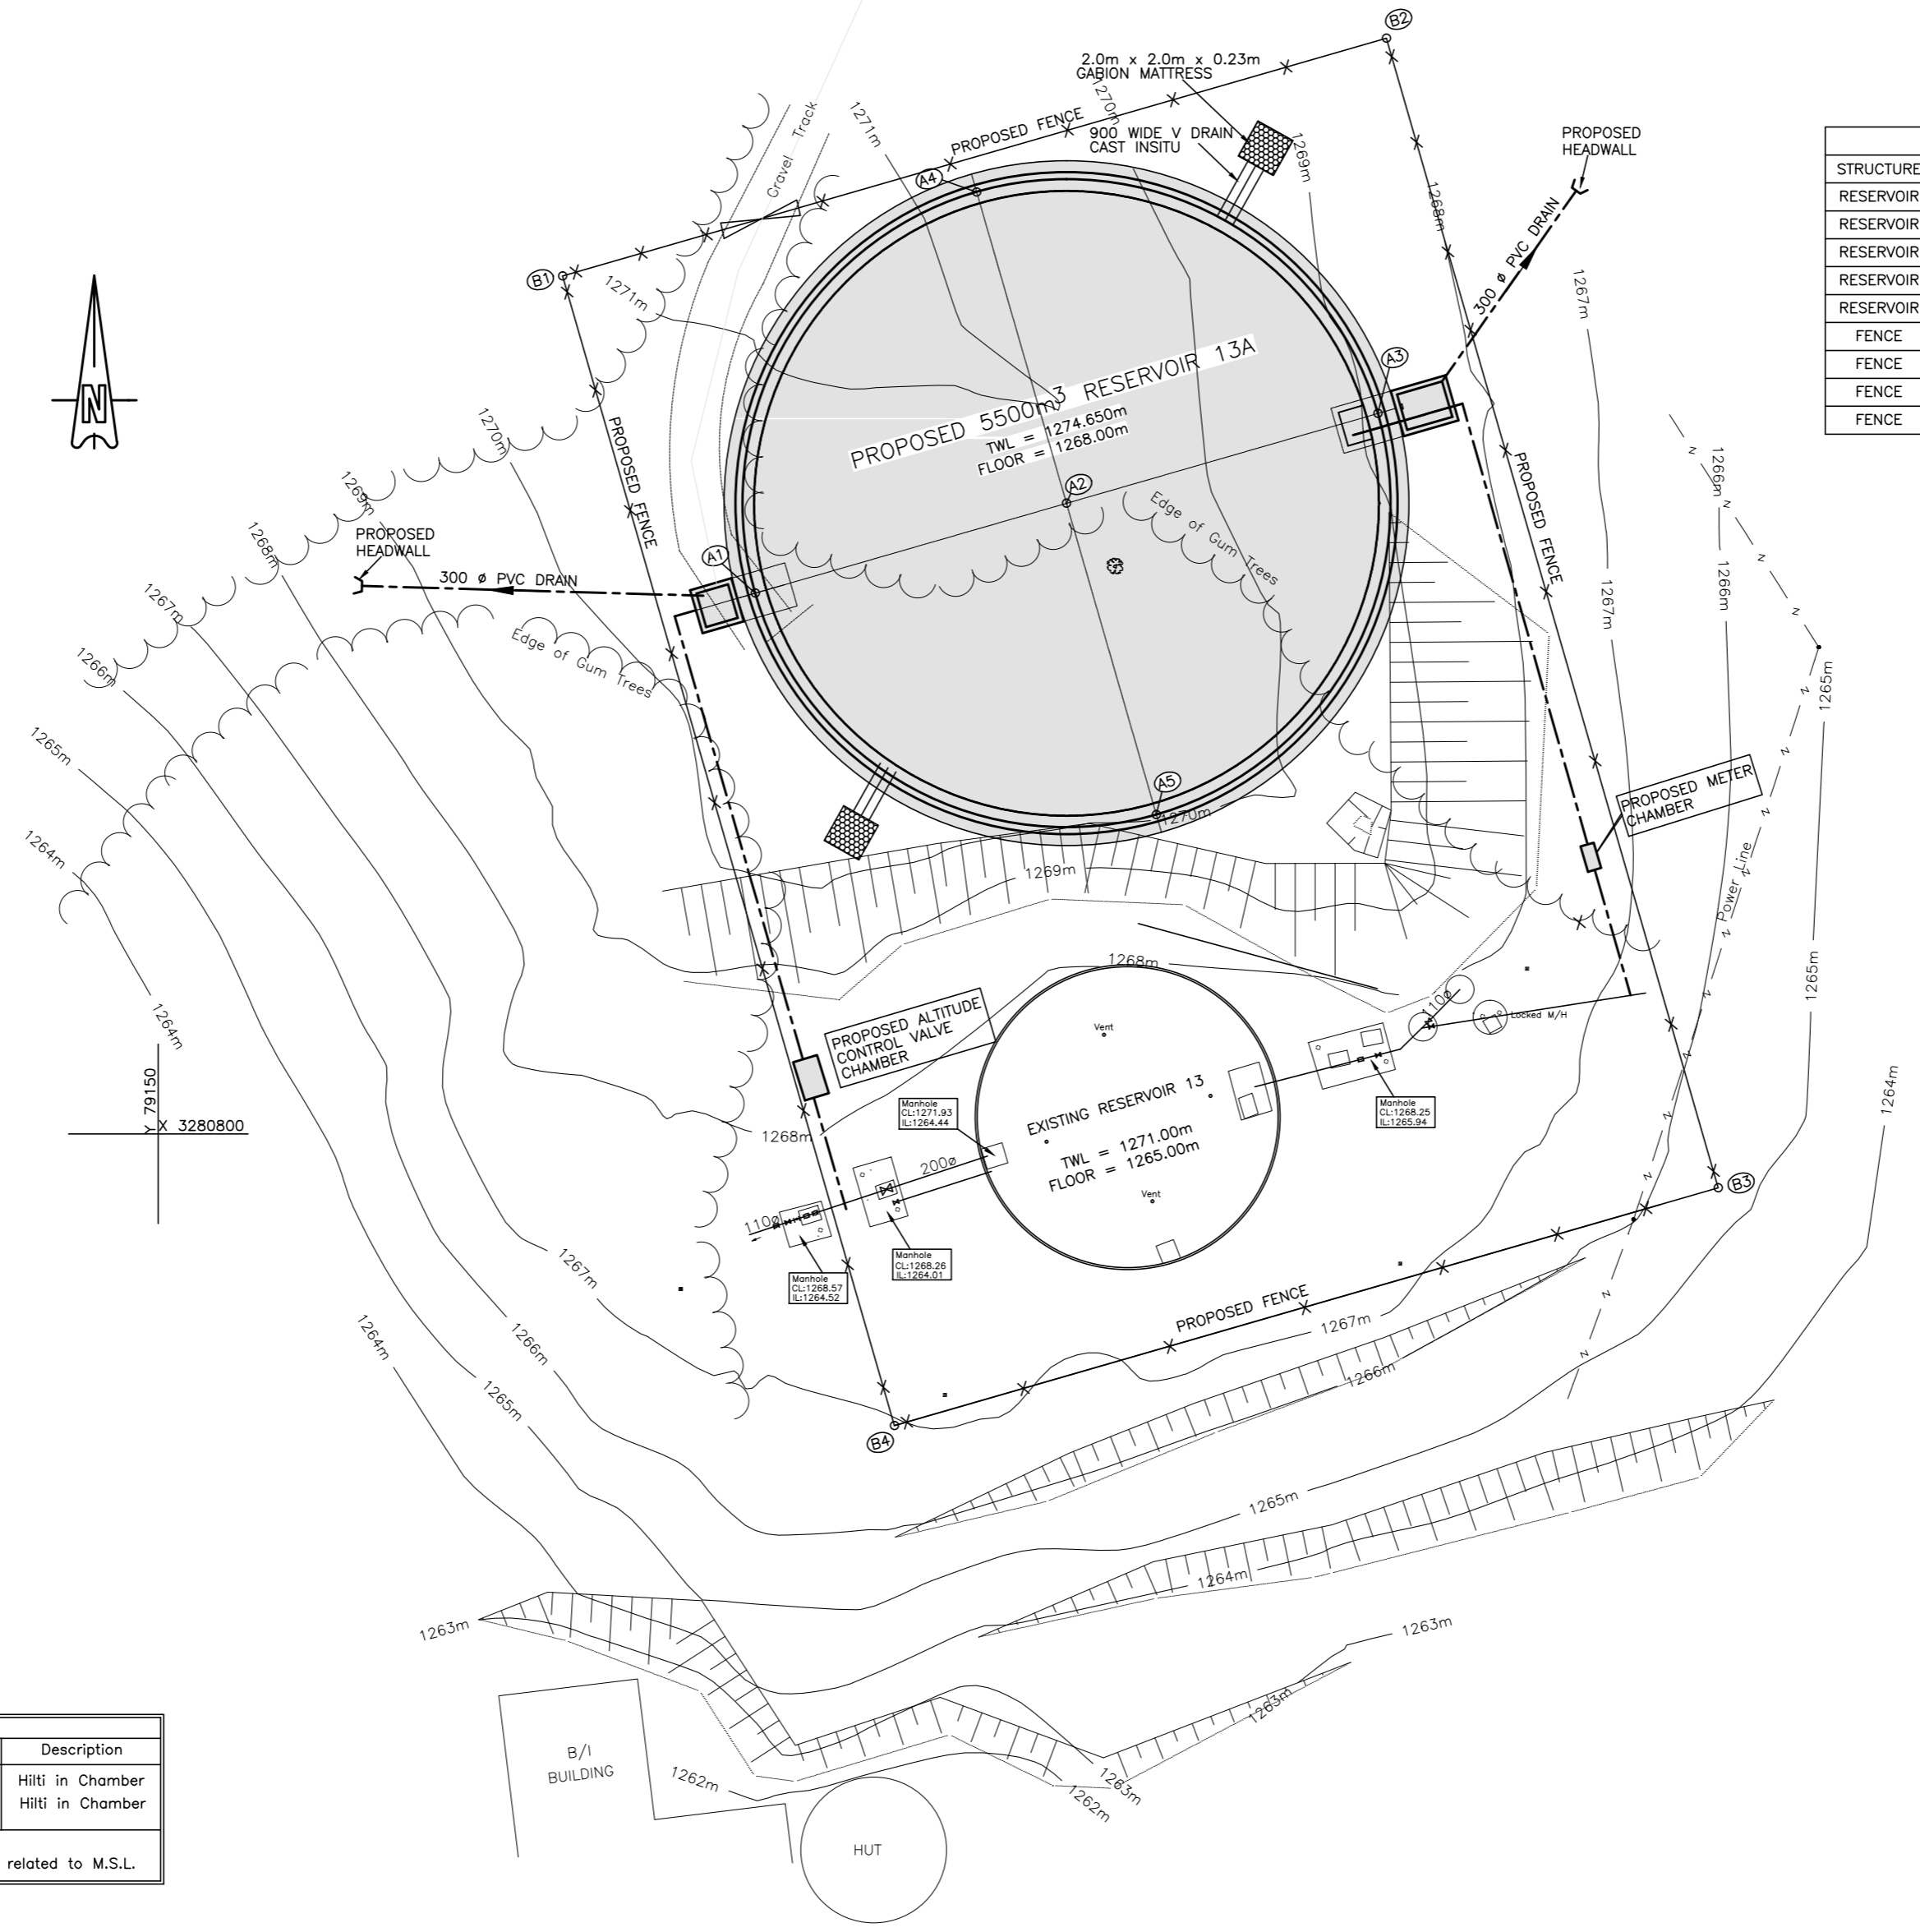

TENDER DRAWING

ORIGINAL SCALE

| No. | REFERENCE DRAWINGS |
|-----|--------------------|
| 0 | ISSUED FOR TENDER |
| | REVISIONS |

| | |
|------------|---------------------------------|
| DESIGNED | R. PILLAY |
| CHECKED | |
| DRAWN | P.N |
| CHECKED | |
| PROJ. ENG. | M NSIBIRWA PR REG No. 930101 |

APPROVED : (FOR TENDER)
 M NSIBIRWA
 PR REG No. 930101



PROJECT/DRAWING TITLE
MSUNDUZI MUNICIPALITY
VULINDLELA PHASE 3C – WATER SUPPLY UPGRADE
PROPOSED RESERVOIR 13A (5.50 ML RESERVOIR)
SITE PLAN

| | |
|------------------|--------------|
| ALT. DWG. No. | CONTRACT No. |
| SHT. No. OF | PROJECT No. |
| DRAWING No. | REVISION |
| MSUN-VUL-PH3C-P2 | 0 |

CAD FILE CODE