
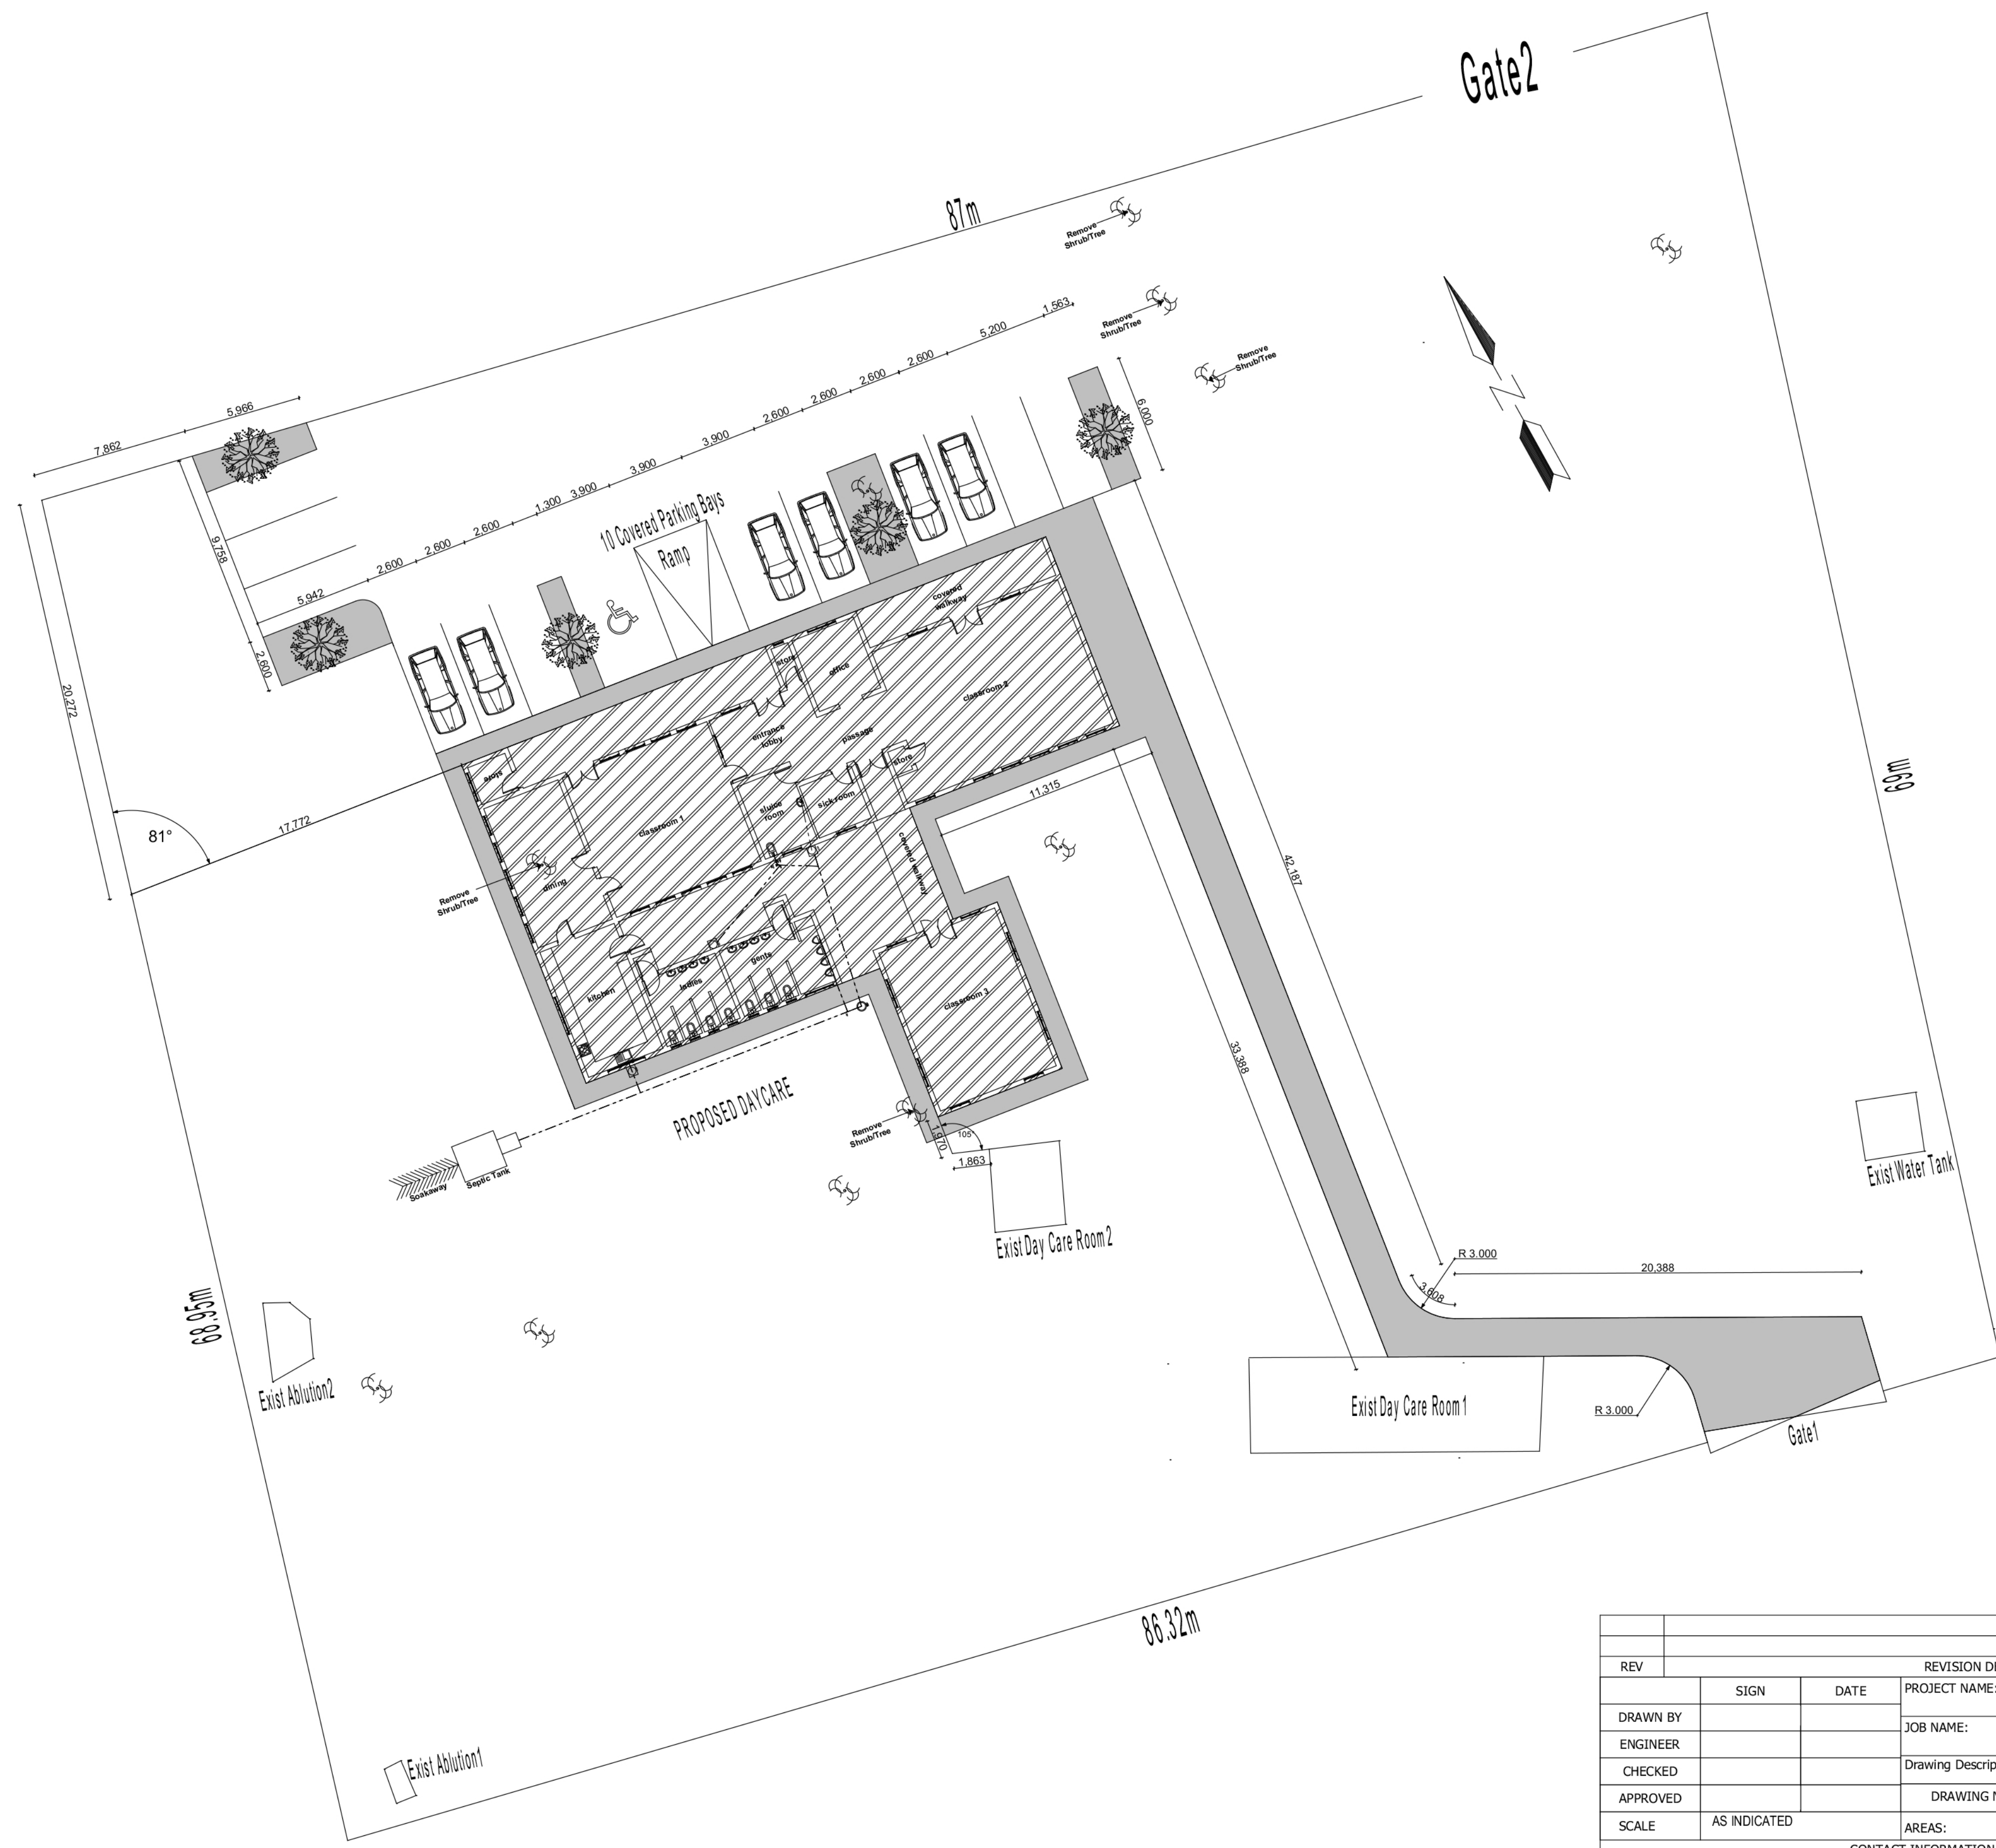



SITE PLAN Scale 1:200

 

REV	REVISION DESCRIPTION			BY	CHKD	AUTH	DATE		
	SIGN	DATE	PROJECT NAME:	PROPOSED STEVE BIKO TLOTLANONG DAYCARE CENTER					
DRAWN BY			JOB NAME:	PROPOSED CRECHE			SIZE: A1		
ENGINEER			Drawing Description:	SITE PLAN			REV: 0		
CHECKED			DRAWING No:				REV: 0		
APPROVED	AS INDICATED		AREAS:	PROPOSED AREAS = 462.153 m2			SHEET:		
SCALE			CONTACT INFORMATION:		CLIENT:		OF:		
									
Copyright Warning									
Indemnity Warning									