



SECTION A-A
SCALE 1:20


CLEARVU FENCE SPECIFICATION (This is a Minimum specification required)		
ITEM #	DESCRIPTION'	DESCRIPTION'
1	PANEL	2.4m High Security Clearvu or similar approved Galvanized Fence. 76x12.7mm Mesh aperture. Wire diameter of 3mm Horizontal and 4mm Vertical. 4 stiffening wire bend Internal fixtures-Anti Vandal/Climb etc
2	POST	Galvanized Taper Locking Post sealed with steel Cap
3	CLAMPS	Galvanized Single and Double combo Clamp or similar Approved
4	FOUNDATION	400x400x600mm 25 Mpa Concrete Foundation
5	TOPPING	100mm high toughened steel shark tooth spike
6	UNDER DIG	600mm under dig/Anti-Burrow Clear VU mesh extension similar to the Fence in all respect

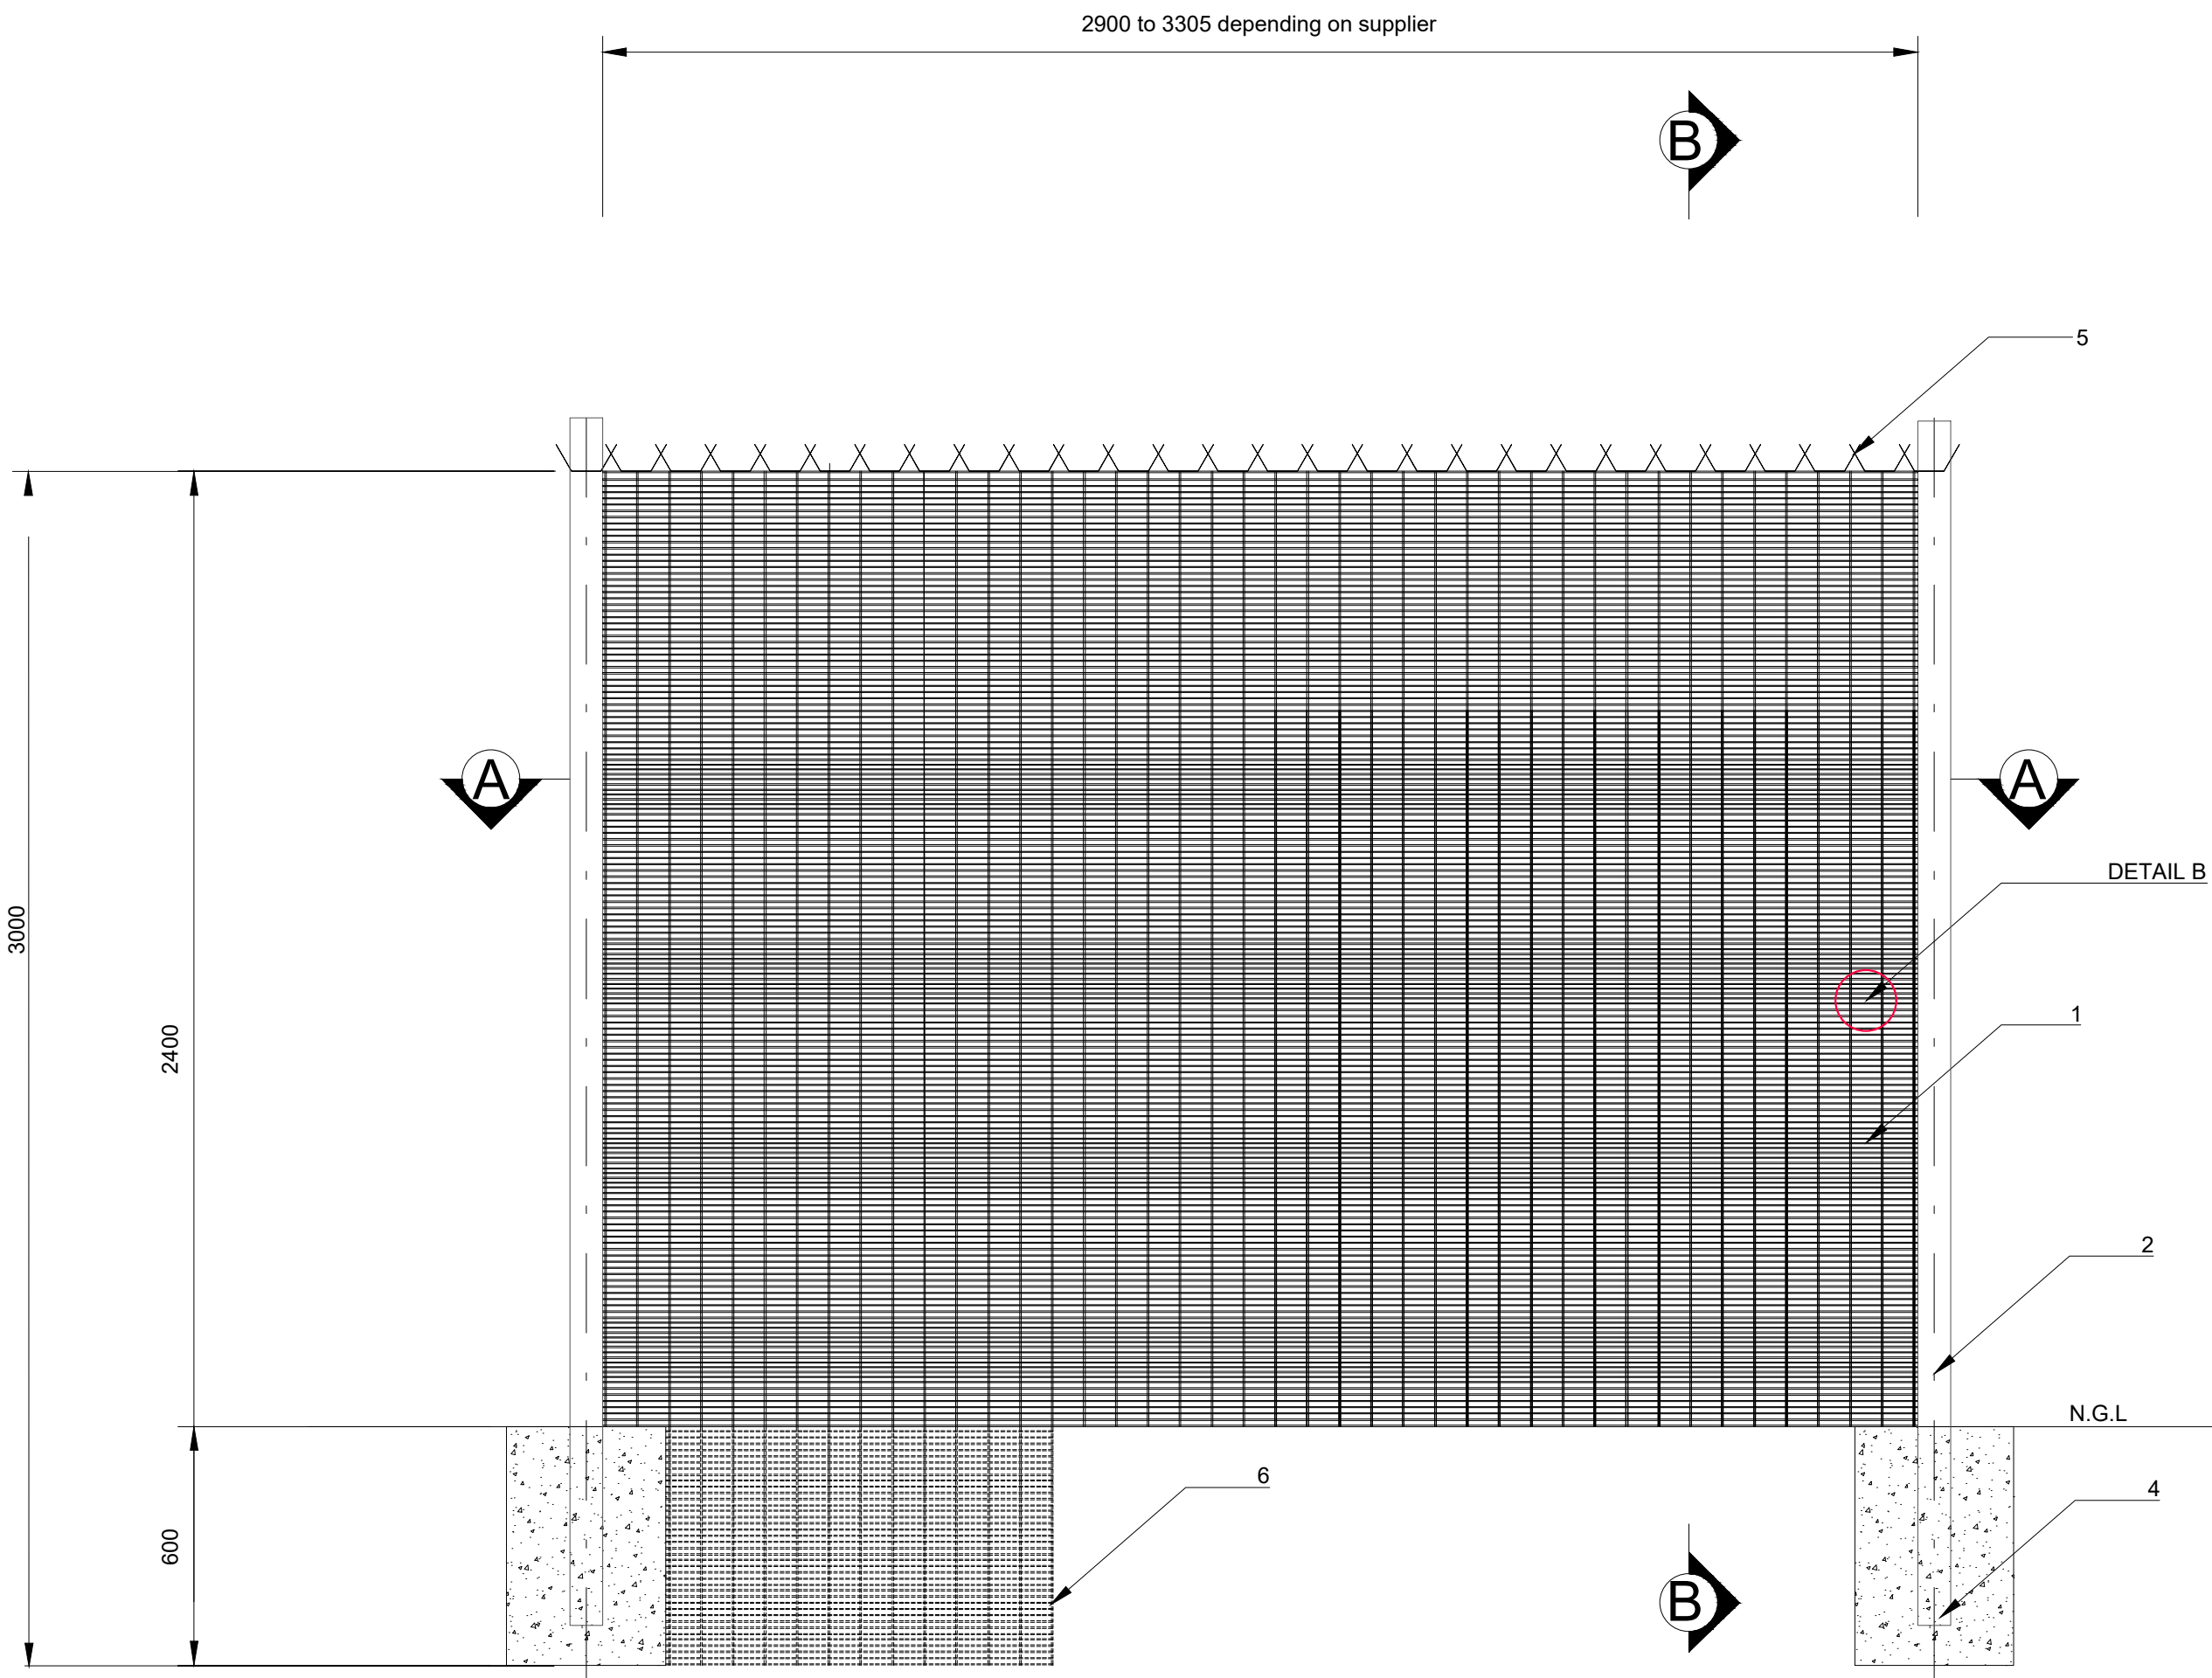


FRONT ELEVATION
SCALE 1:20

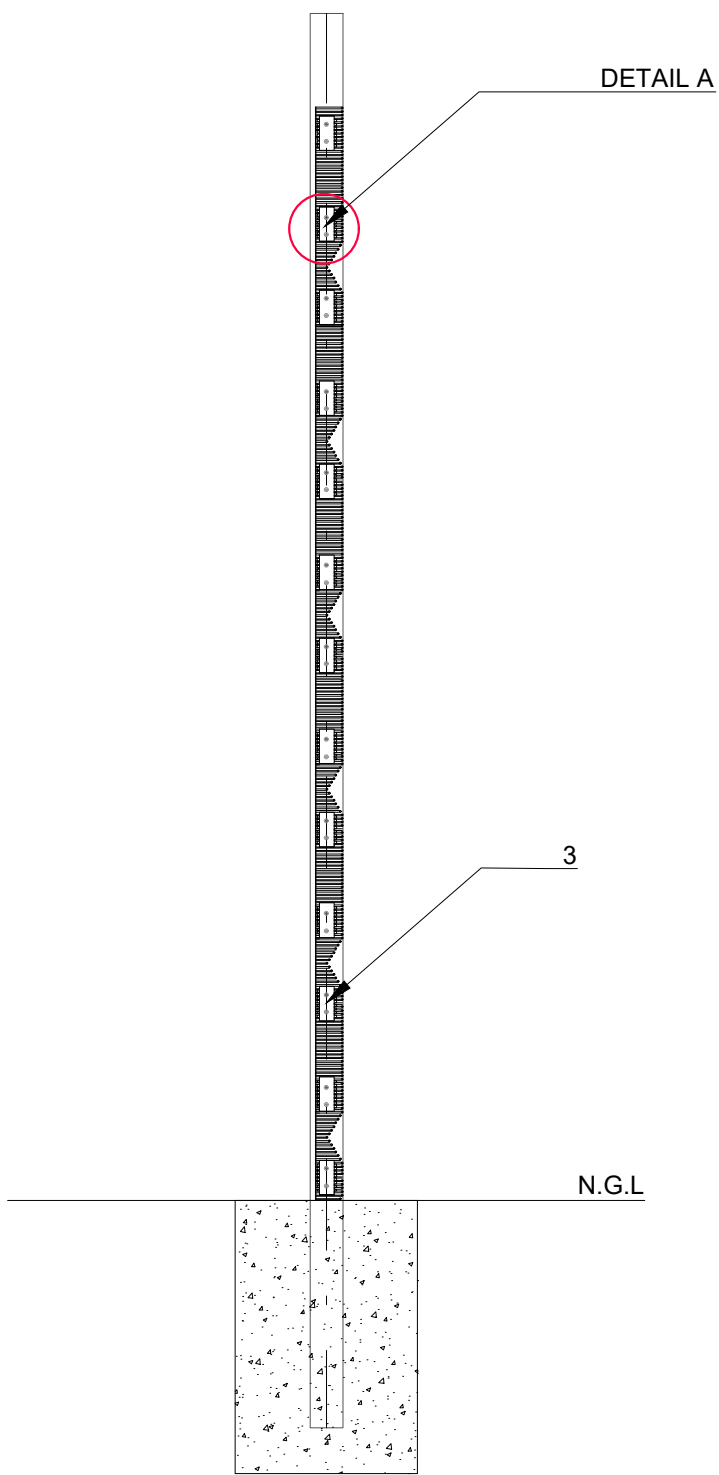


SECTION B-B
SCALE 1:20

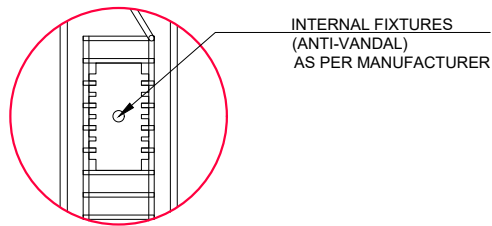

DETAIL A

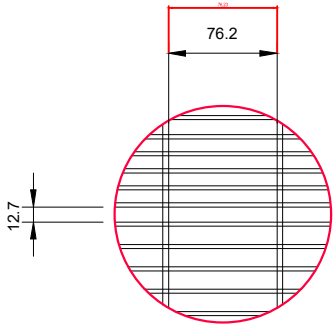


DETAIL B

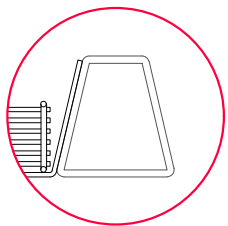

DETAIL C

CLIENT:

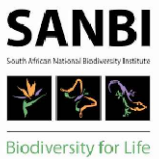

CONSULTANT:

PROJECT:

SANBI DURBAN HERBARIUM








TYPICAL CLEAR VIEW (PLAN & SECTION)

ISSUED FOR INFORMATION

	SIGNATURE	DATE
DESIGNED	EA	
DRAWN	NM	
CHECKED BY	EA	
APPROVED BY	EA	
SCALE	AS SHOWN	PAPER SIZE A1
DRAWING NUMBER	002	
CONTRACT NUMBER		


FOR TENDER

© Copyright reserved

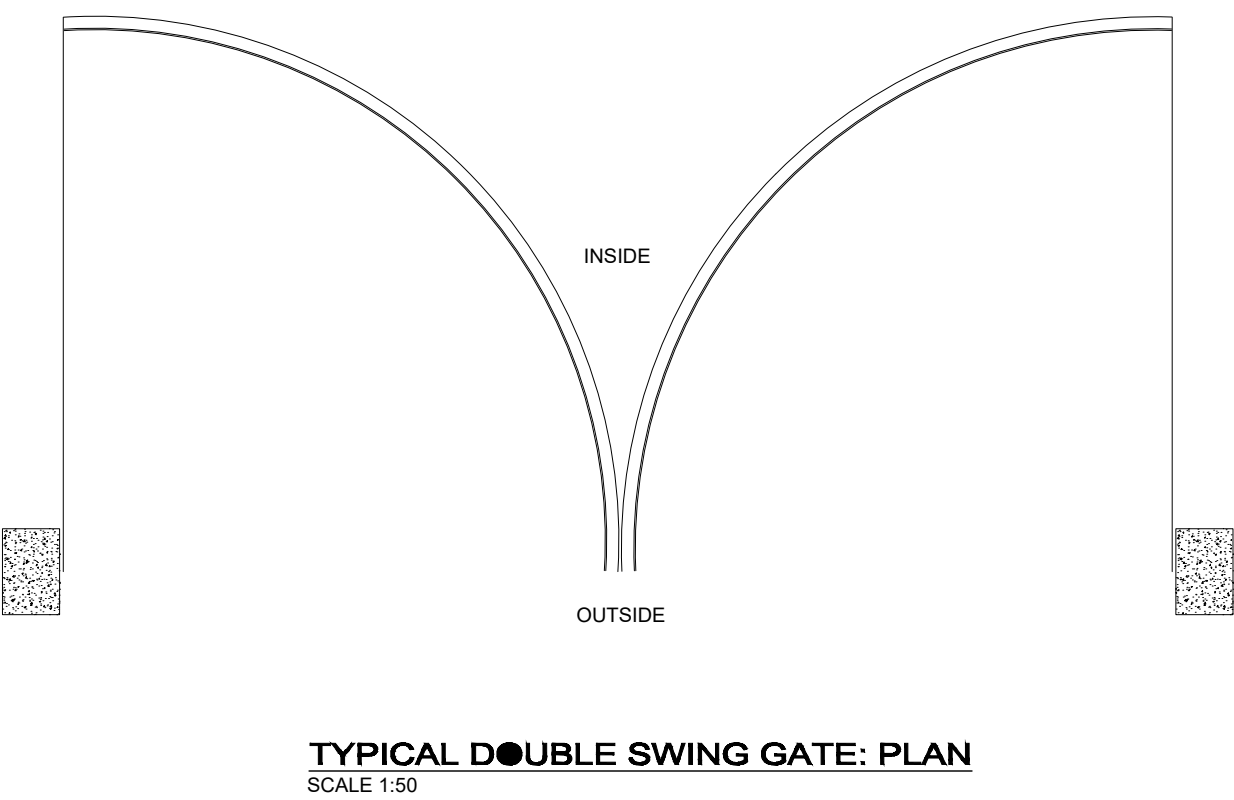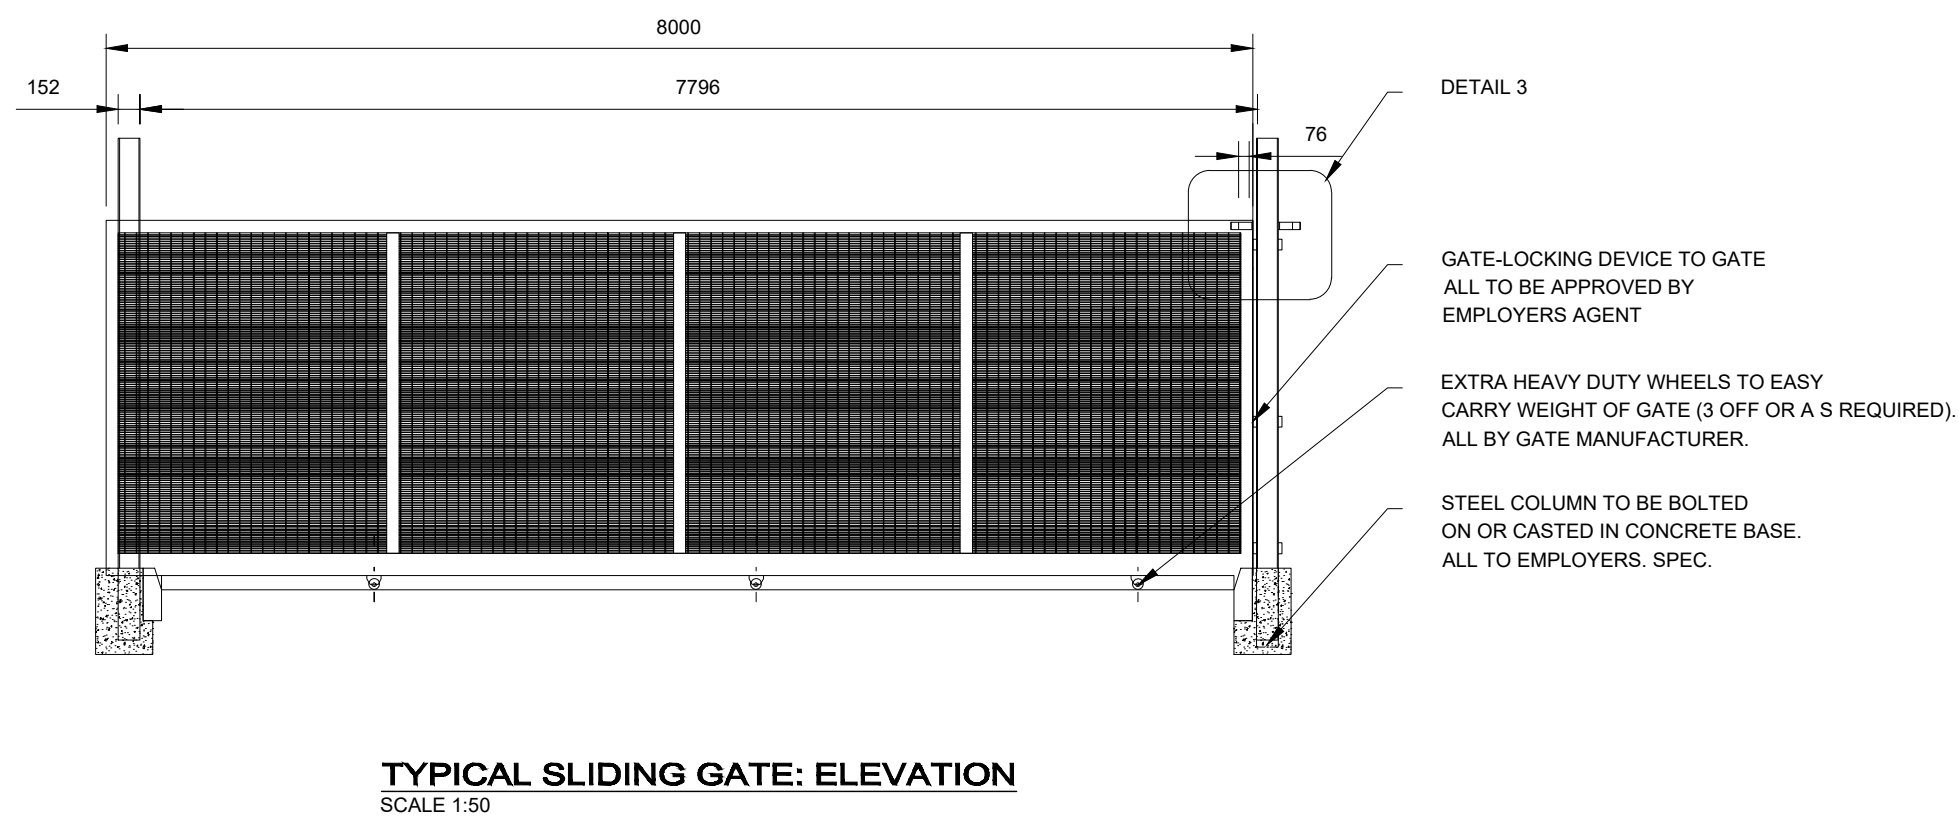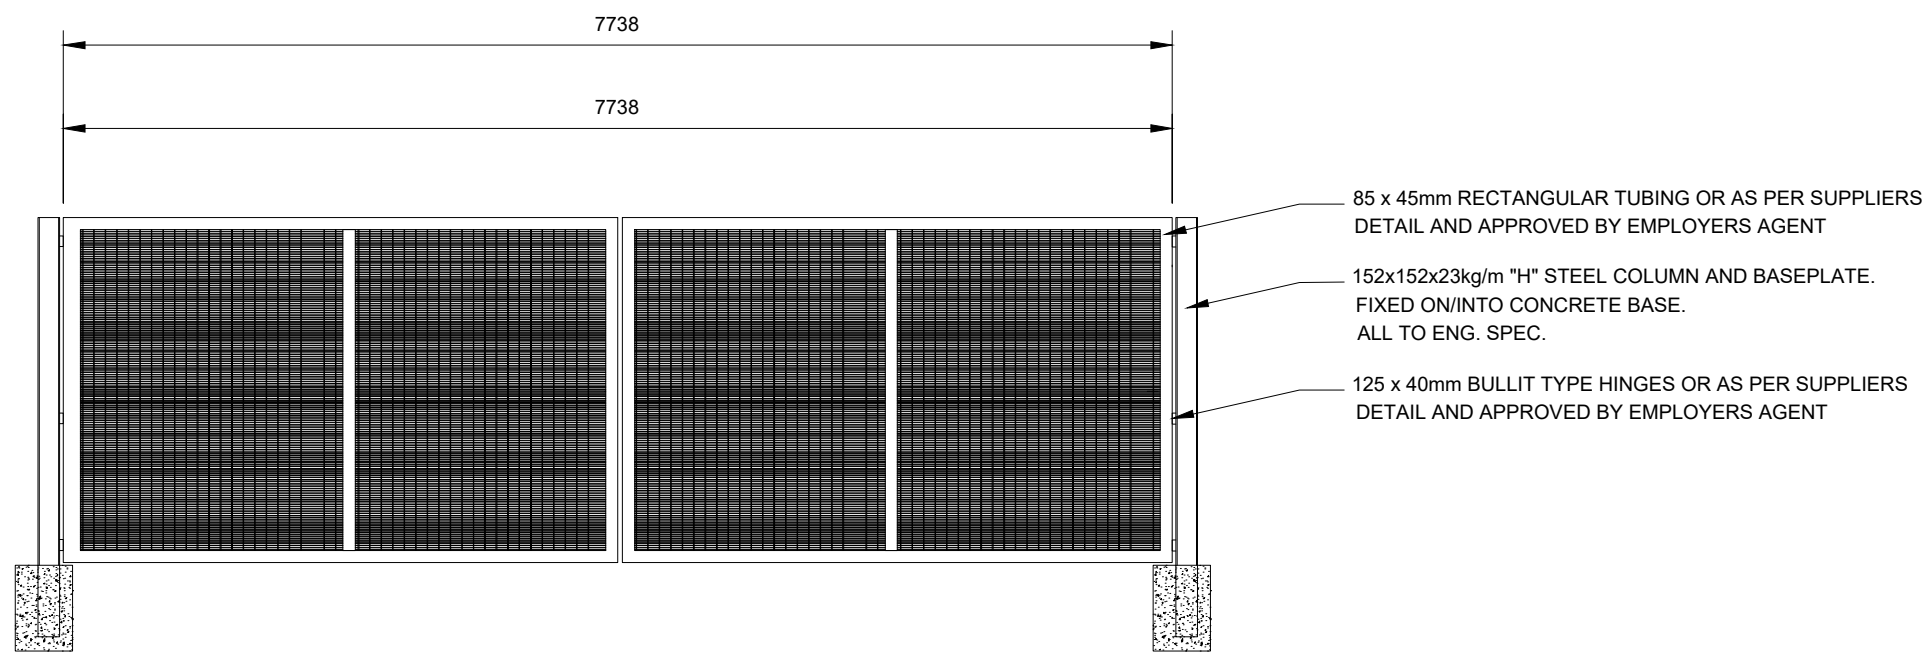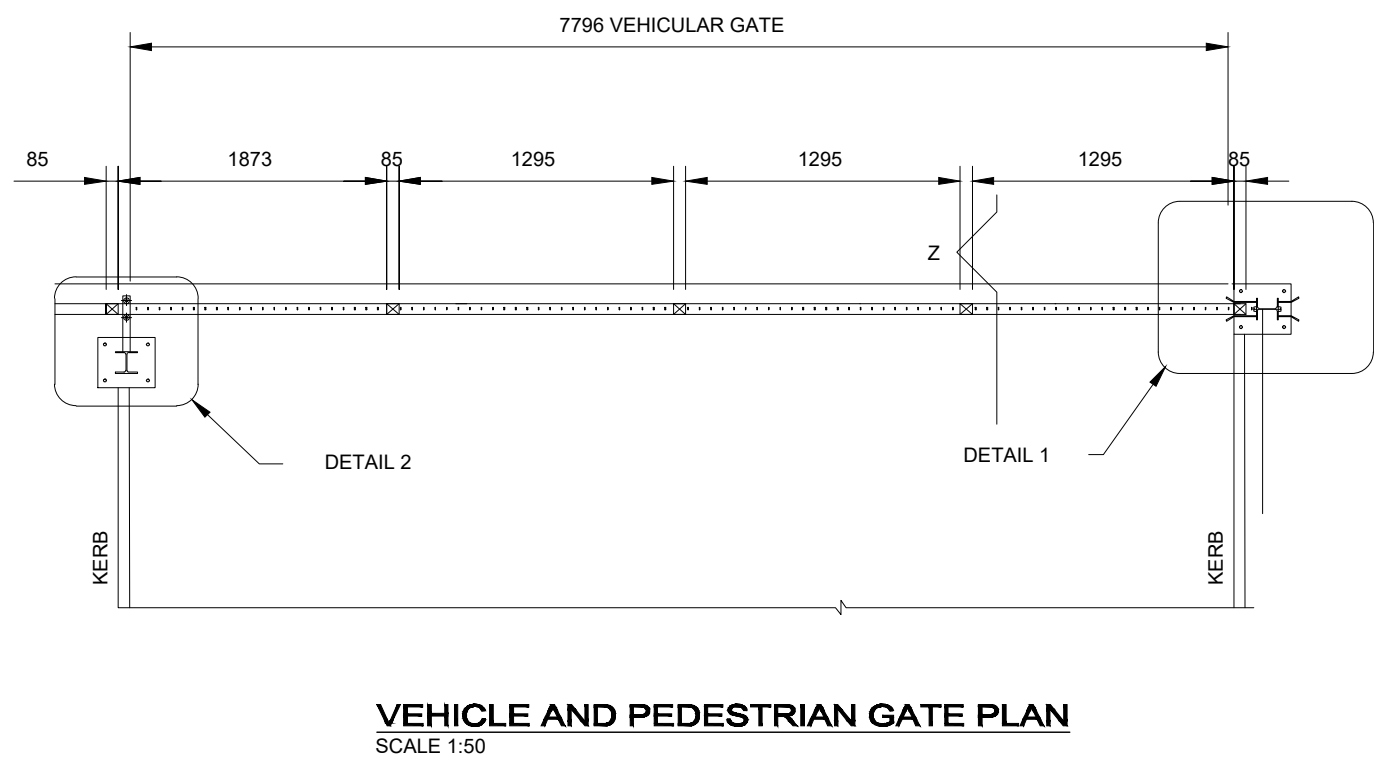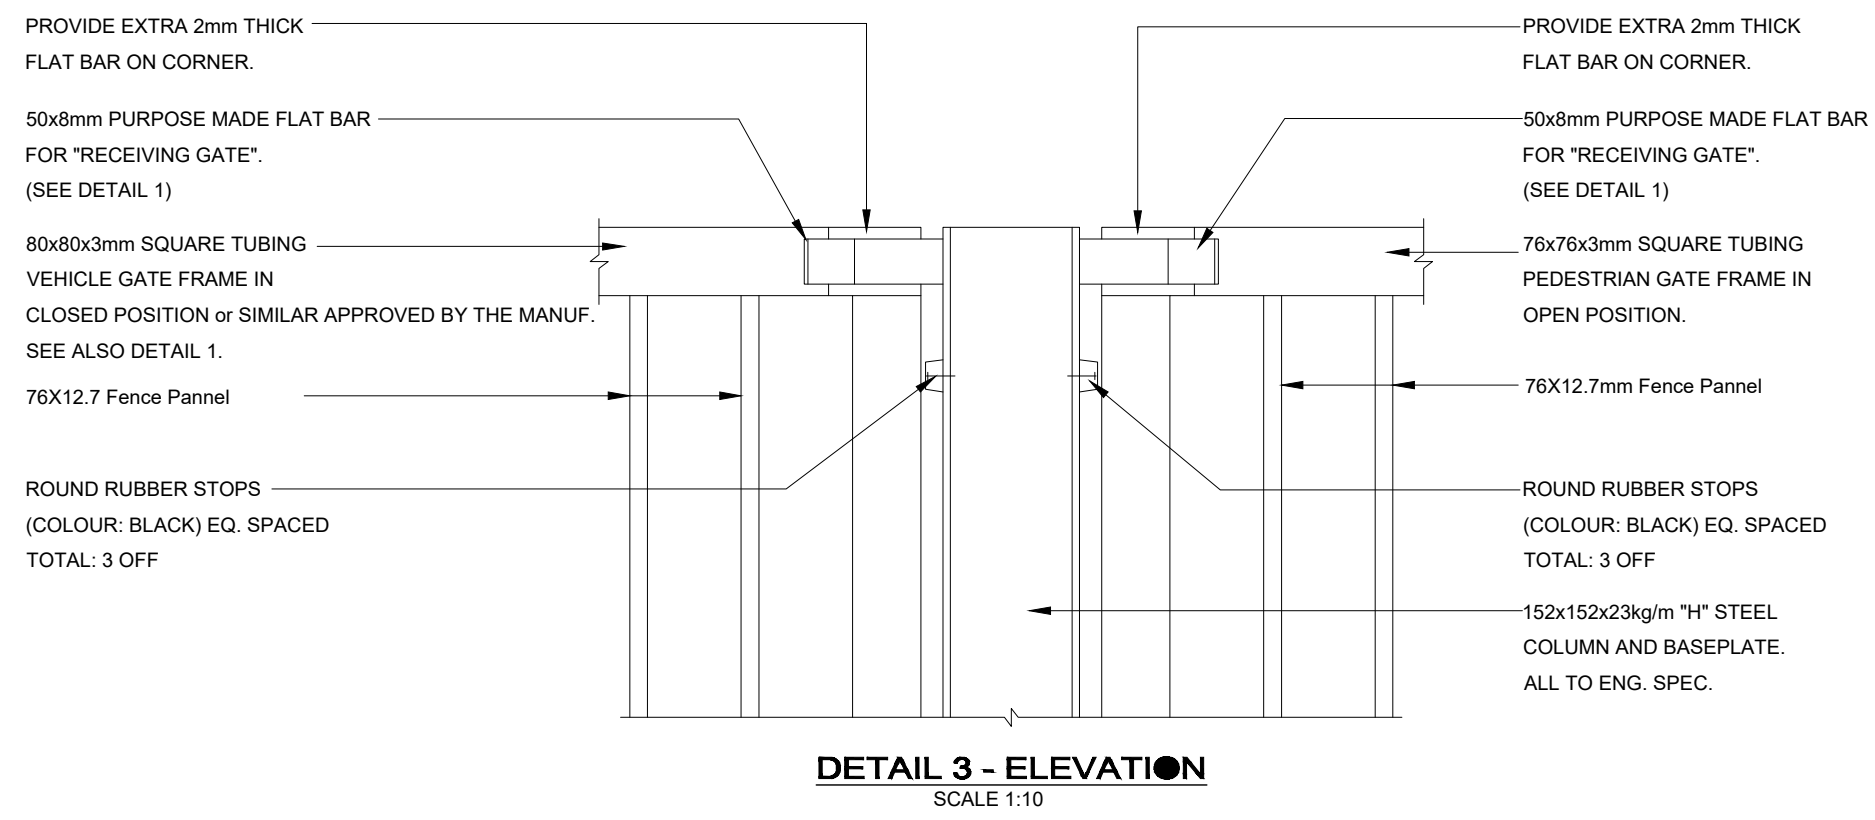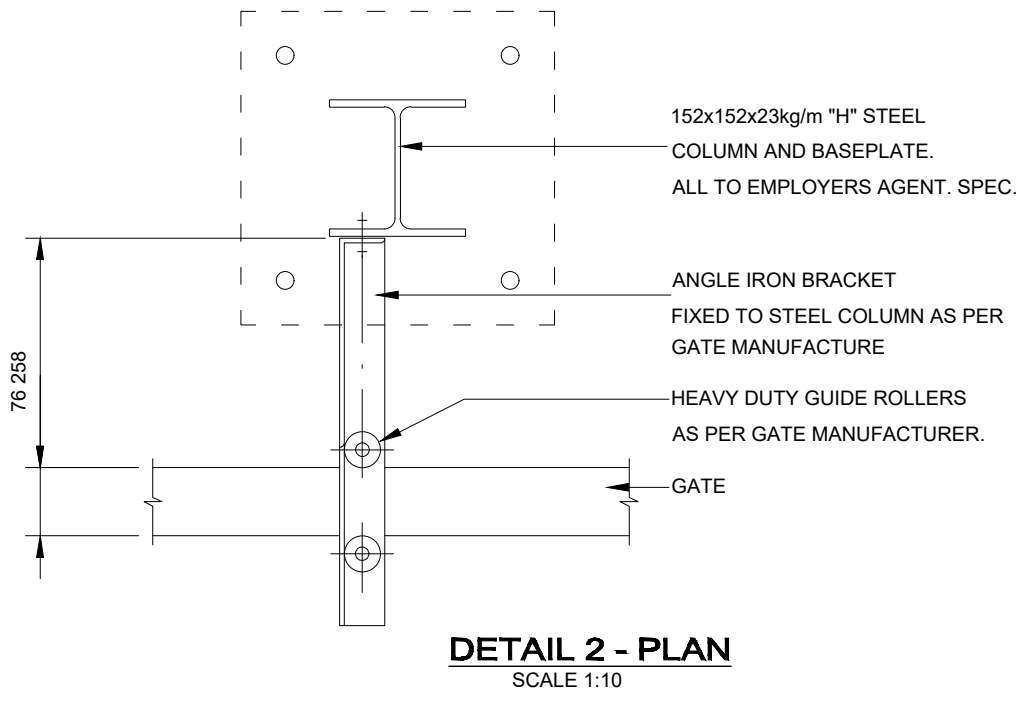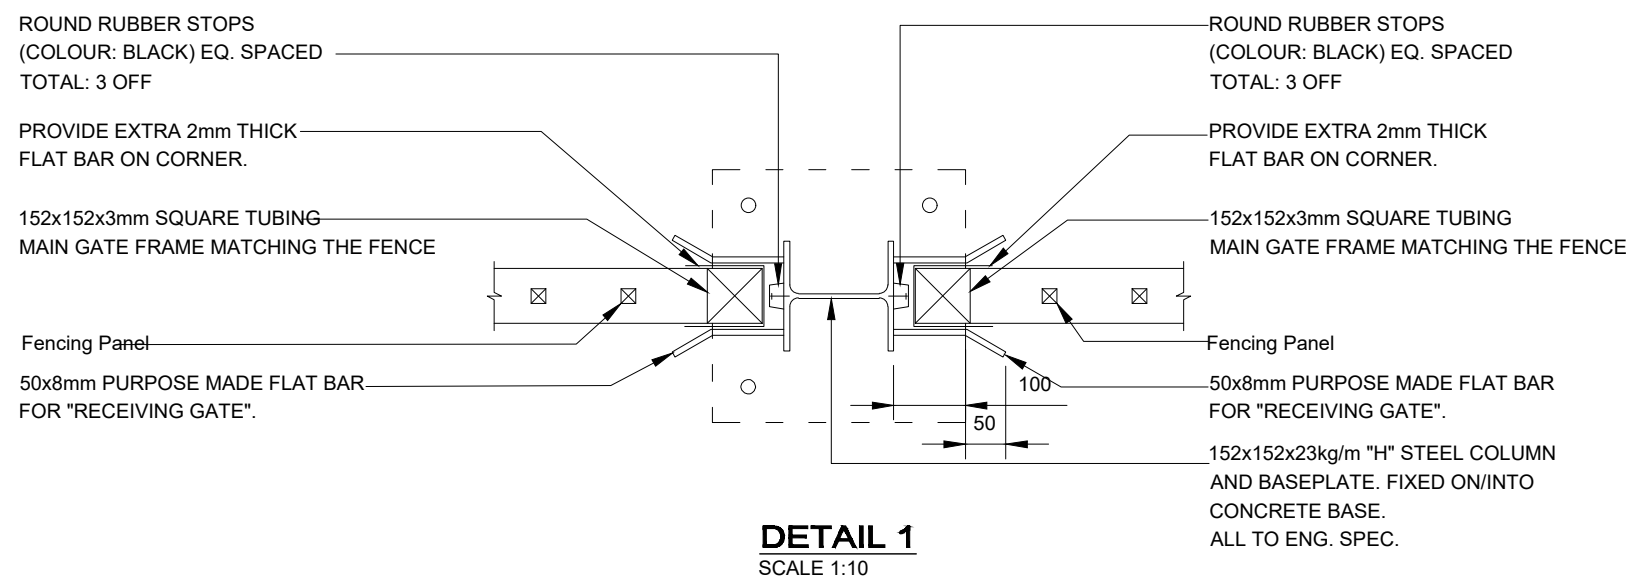

FOR TENDER

CLIENT:

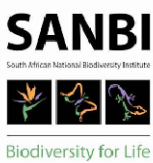

CONSULTANT:

PROJECT:

SANBI DURBAN HERBARIUM

TYPICAL CLEAR VIEW GATE

ISSUED FOR INFORMATION

		SIGNATURE	DATE
DESIGNED	EA		
DRAWN	NM		
CHECKED BY	EA		
APPROVED BY	EA		
SCALE	AS SHOWN	PAPER SIZE	A1
DRAWING NUMBER	003		
CONTRACT NUMBER			

© Copyright reserved