
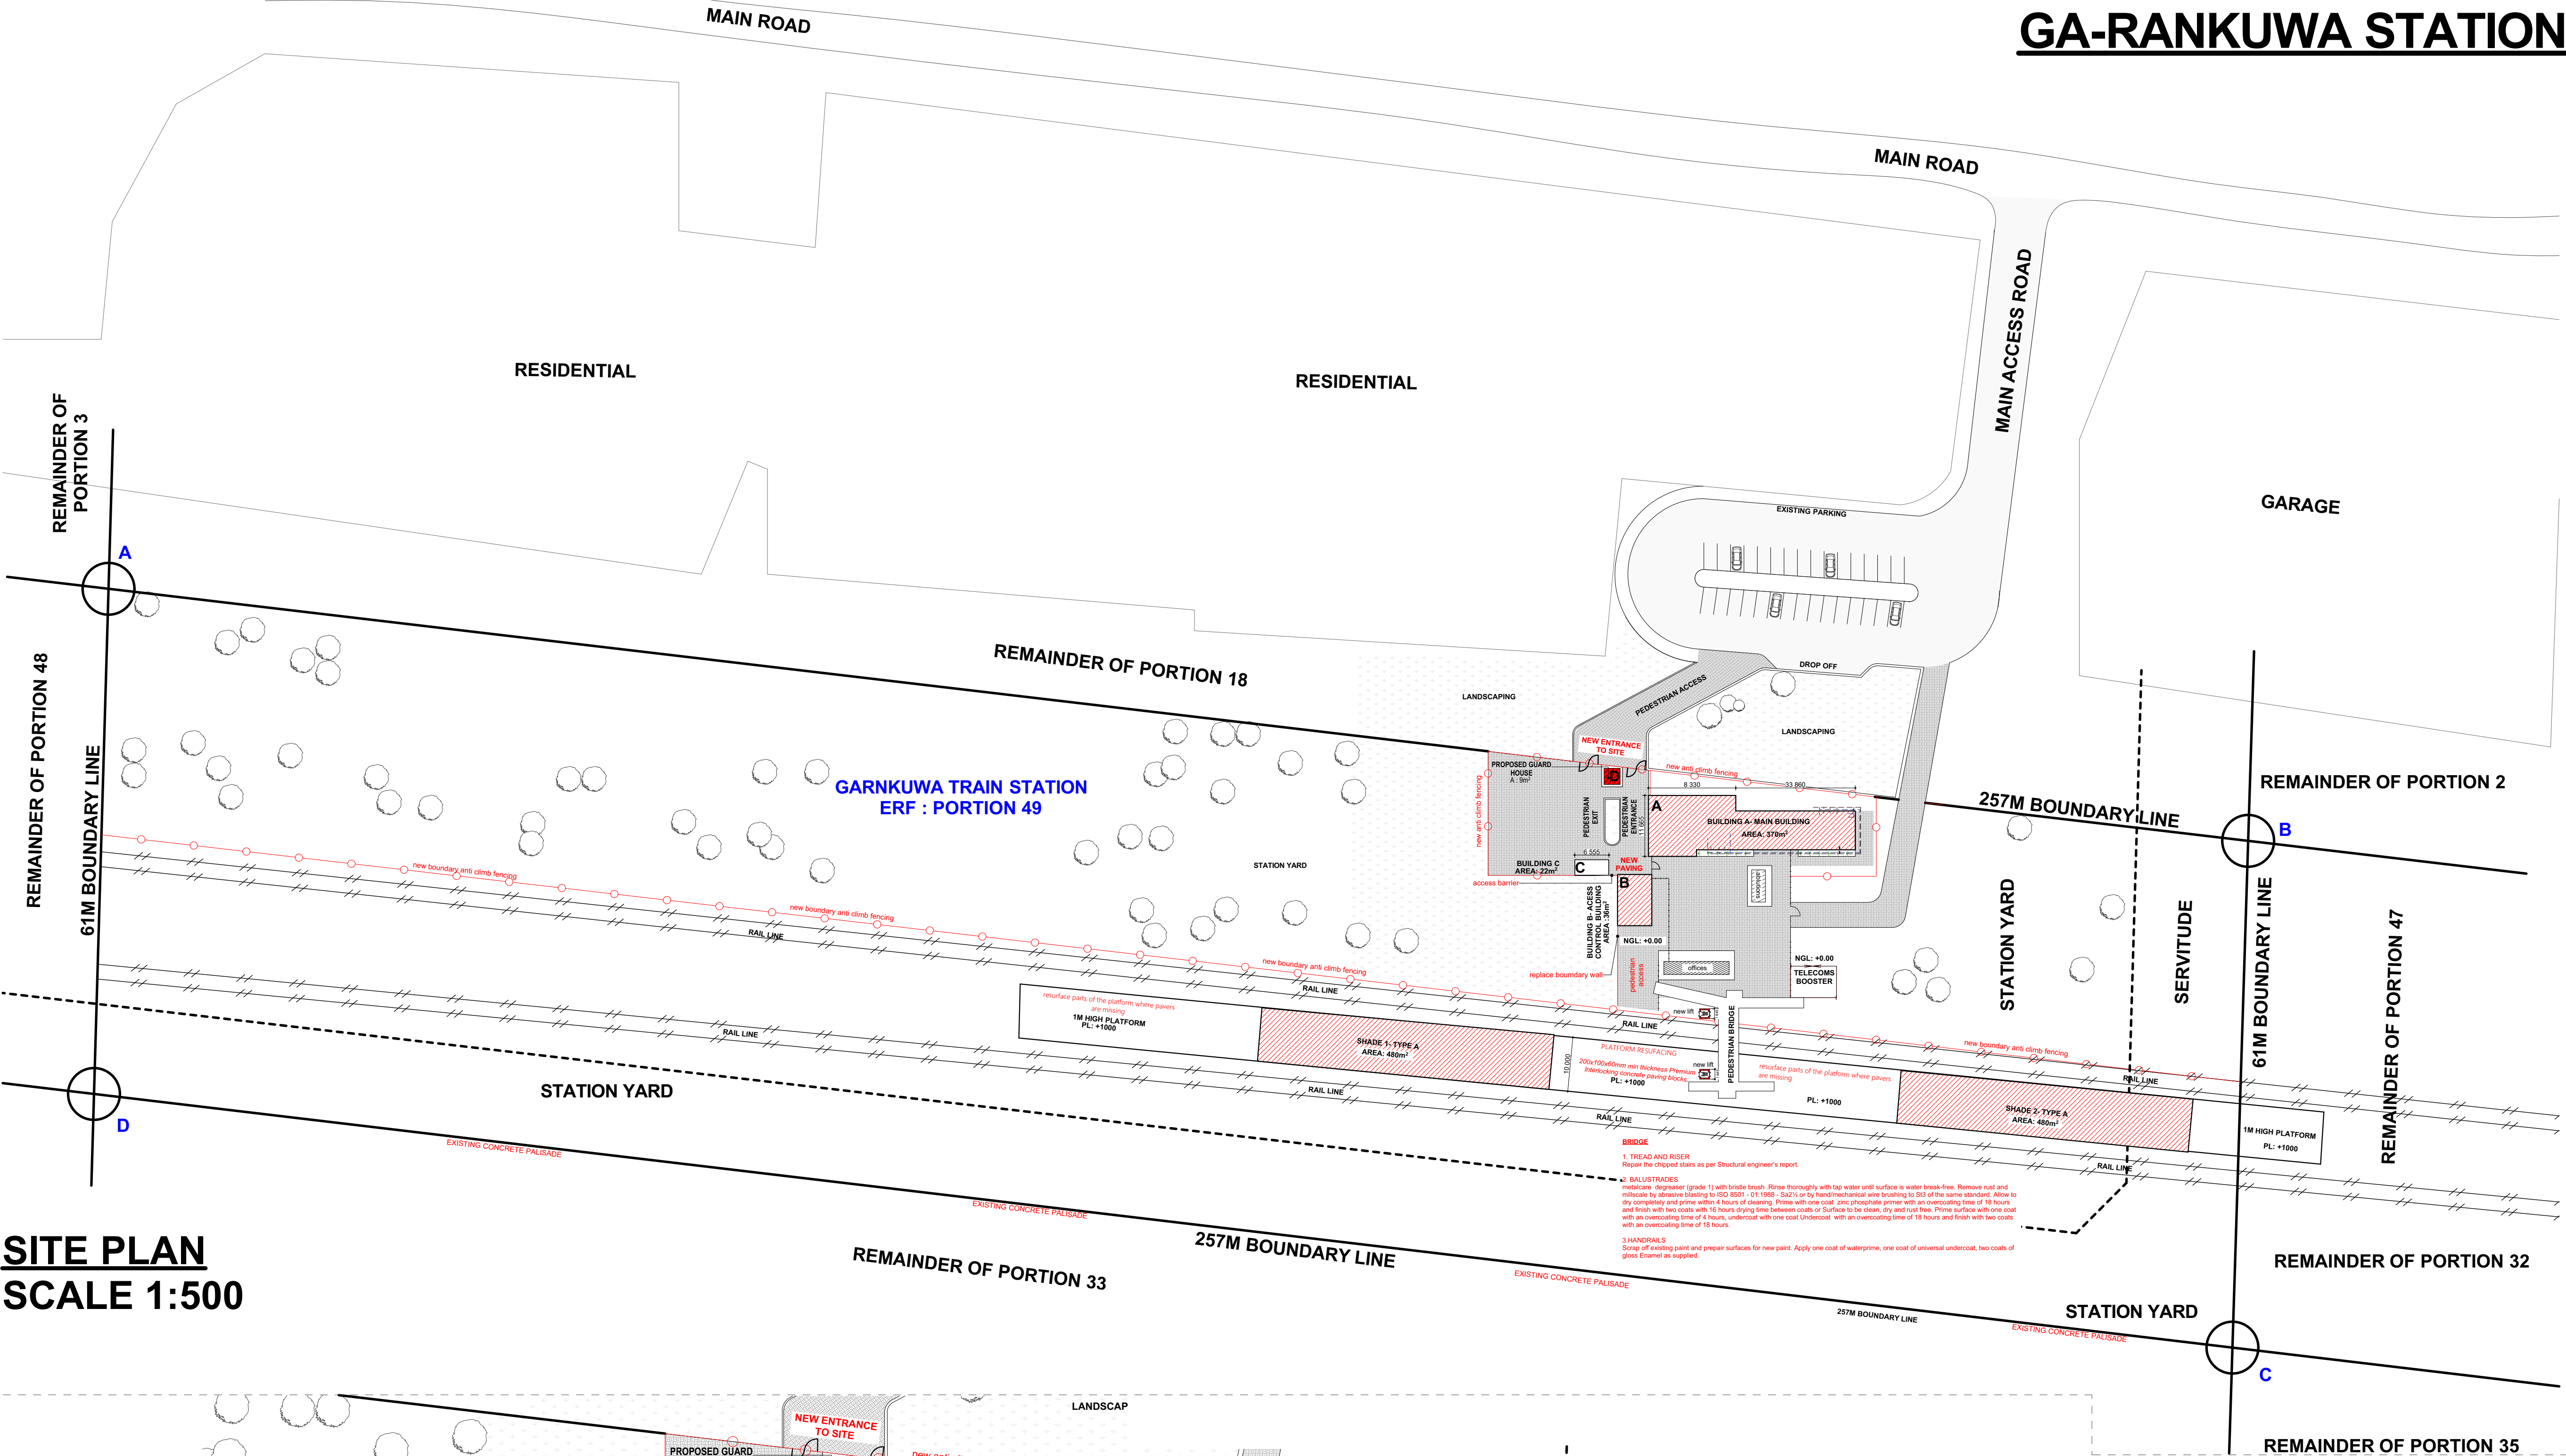



GA-RANKUWA STATION

- GENERAL NOTES
- ALL DIMENSIONS ARE IN mm AND MUST BE CHECKED ON SITE AND DRAWINGS MUST NOT BE SCALED.
 - THIS DRAWING MUST NOT BE SCALED, FIGURED DIMENSIONS ONLY TO BE USED.
 - DISCREPANCIES, ERRORS AND DIMENSIONS ARE TO BE REPORTED TO THE ARCHITECT (EMPLOYER) IMMEDIATELY THEY BECOME EVIDENT FOR RECTIFICATION OR CLARIFICATION BEFORE ANY CONSTRUCTION MAY COMMENCE.
 - ALL DIMENSIONS AND LEVELS ARE TO BE VERIFIED ON SITE PRIOR TO COMMENCING SETTING OUT, WORKSHOP DRAWINGS OR CONSTRUCTION.
 - ALL MATERIALS AND CONSTRUCTION MUST COMPLY WITH THE NATIONAL BUILDING REGULATIONS (ACT NO 103 OF 1977) INCLUDING ALL AMENDMENTS, SANS 10400 AS WELL AS THE BY-LAWS OF THE LOCAL AUTHORITIES.
 - ALL MATERIALS MUST BE FIXED AND FINISHED STRICTLY TO MANUFACTURER'S SPECIFICATION, UNLESS OTHERWISE SPECIFIED.
 - SHOP DRAWINGS TO BE SUBMITTED FOR APPROVAL PRIOR TO MANUFACTURE OR INSTALLATION.

LEGEND TO FINISHES

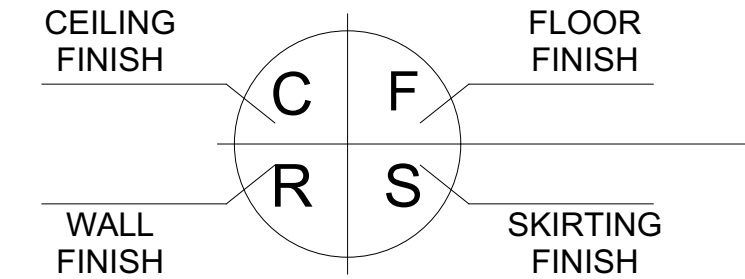

SITE PLAN
SCALE 1:500

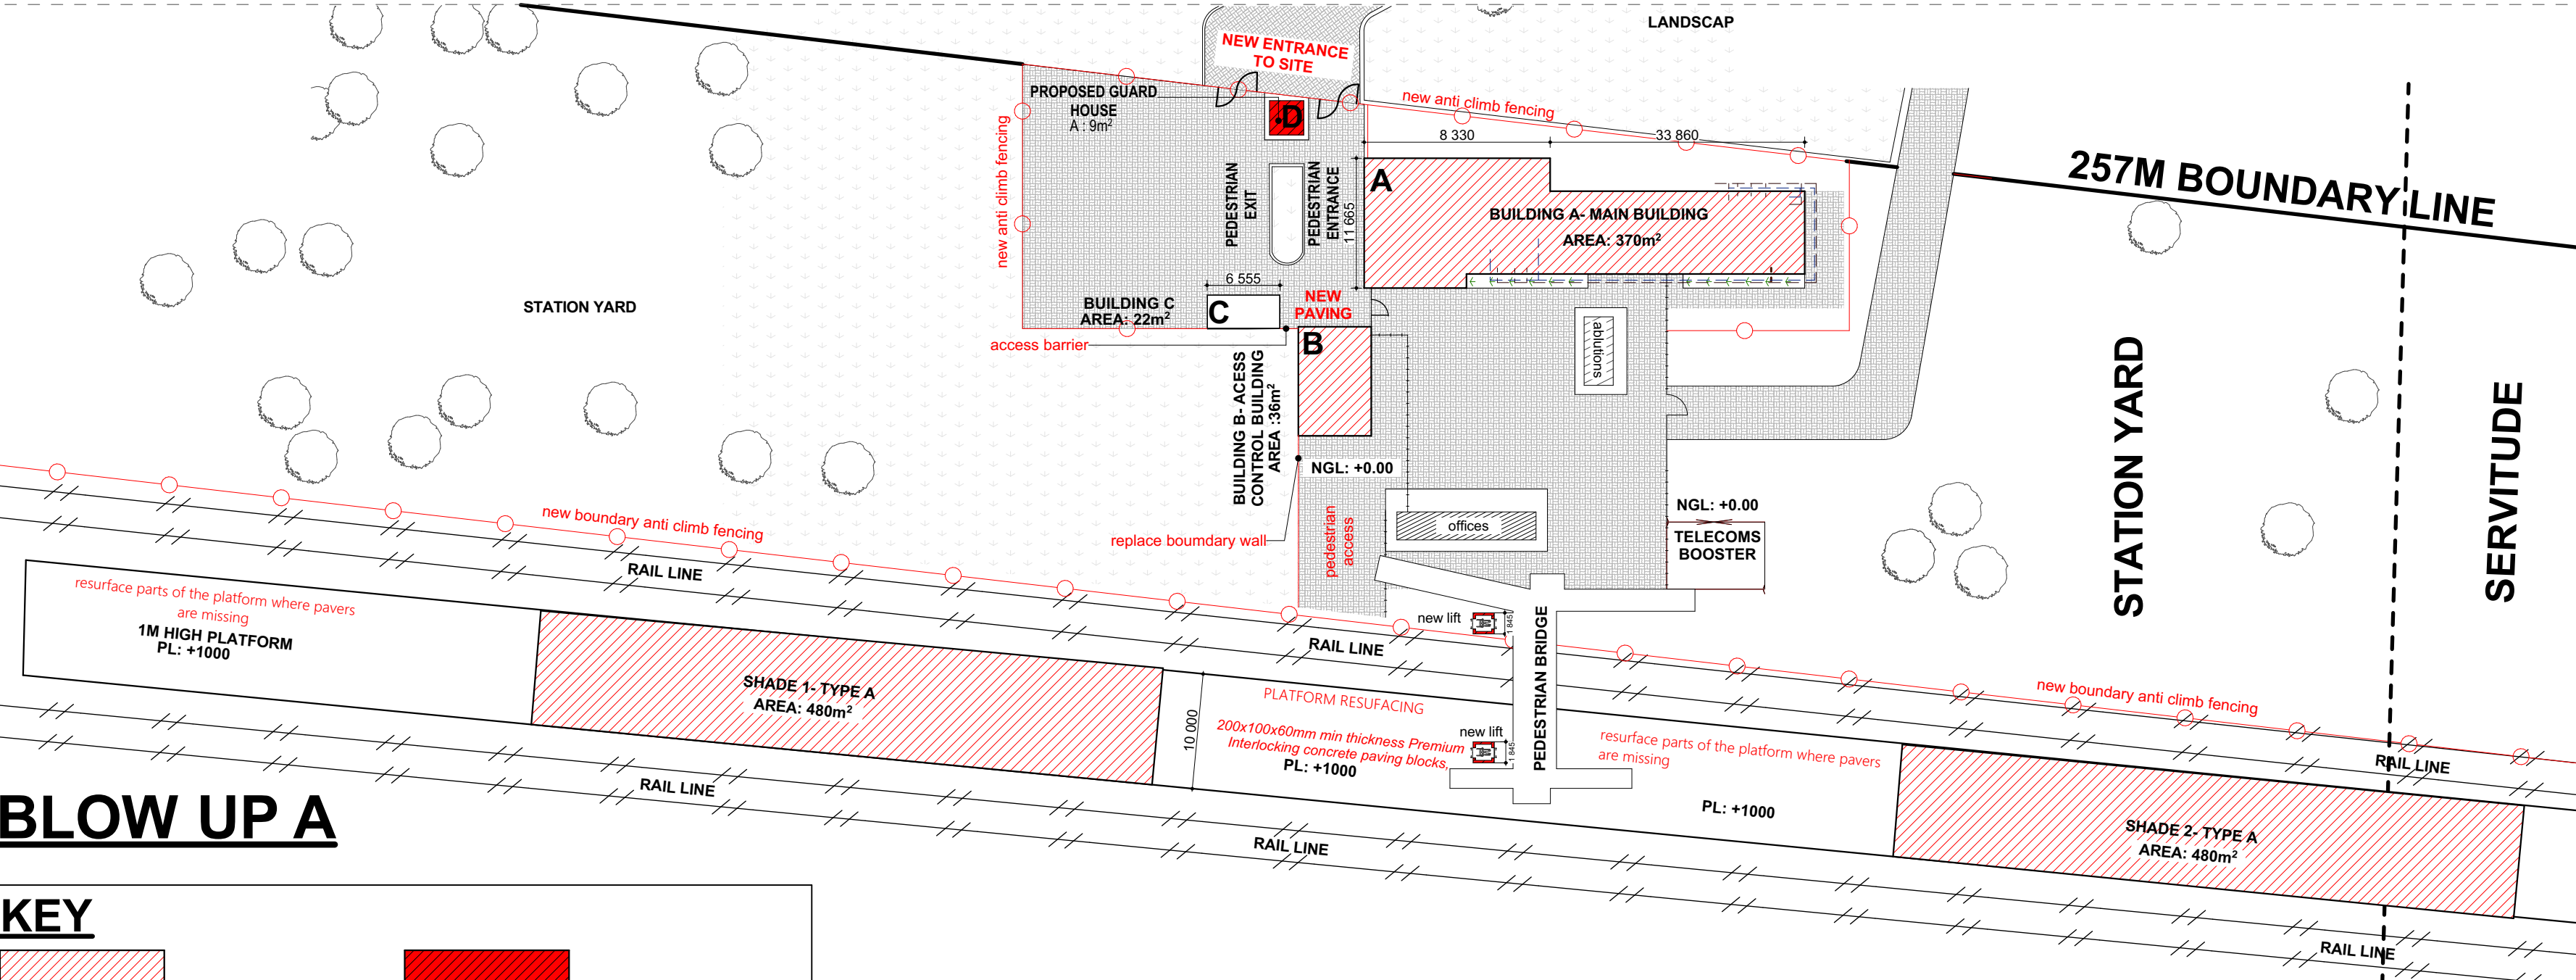

BLOW UP A


KEY

TO BE RENOVATED (hatched area)

NEW STRUCTURES (solid red area)

AREA SCHEDULE


NAME	AREA
BUILDING A	370m ²
BUILDING B	36m ²
BUILDING C	22m ²
SHADES	1353m ²
TOTAL AREAS	2125m ²

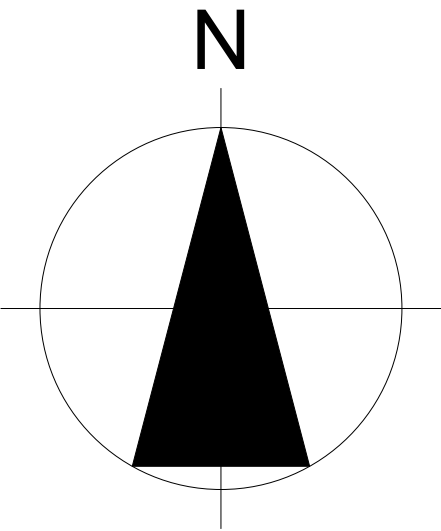


SITE PLAN
SCALE AS SHOWN

01	08.12.23	ADDITION OF UNIVERSAL ACCESS
00	06.10.23	FIRST ORIGINAL ISSUE
REV. NO.	DATE	DESCRIPTION
		REVISION

CLIENT:

 prasa
PASSENGER RAIL AGENCY OF SOUTH AFRICA

PROJECT ARCHITECT:

 prasa
PASSENGER RAIL AGENCY OF SOUTH AFRICA

Project:	PRASA - MABOPANE LINE		
Station :	GA-RANKUWA		
Drawing:	SITE PLAN		
Status:	CONCEPTS		
Drawn	CB	Drg. No.	
Checked by	TN	22004DWG-A001-03-CN	
Scale	AS SHOWN	Rev. No.	
Date	DEC 2023	01	
Project No.	22004/ARCH		