



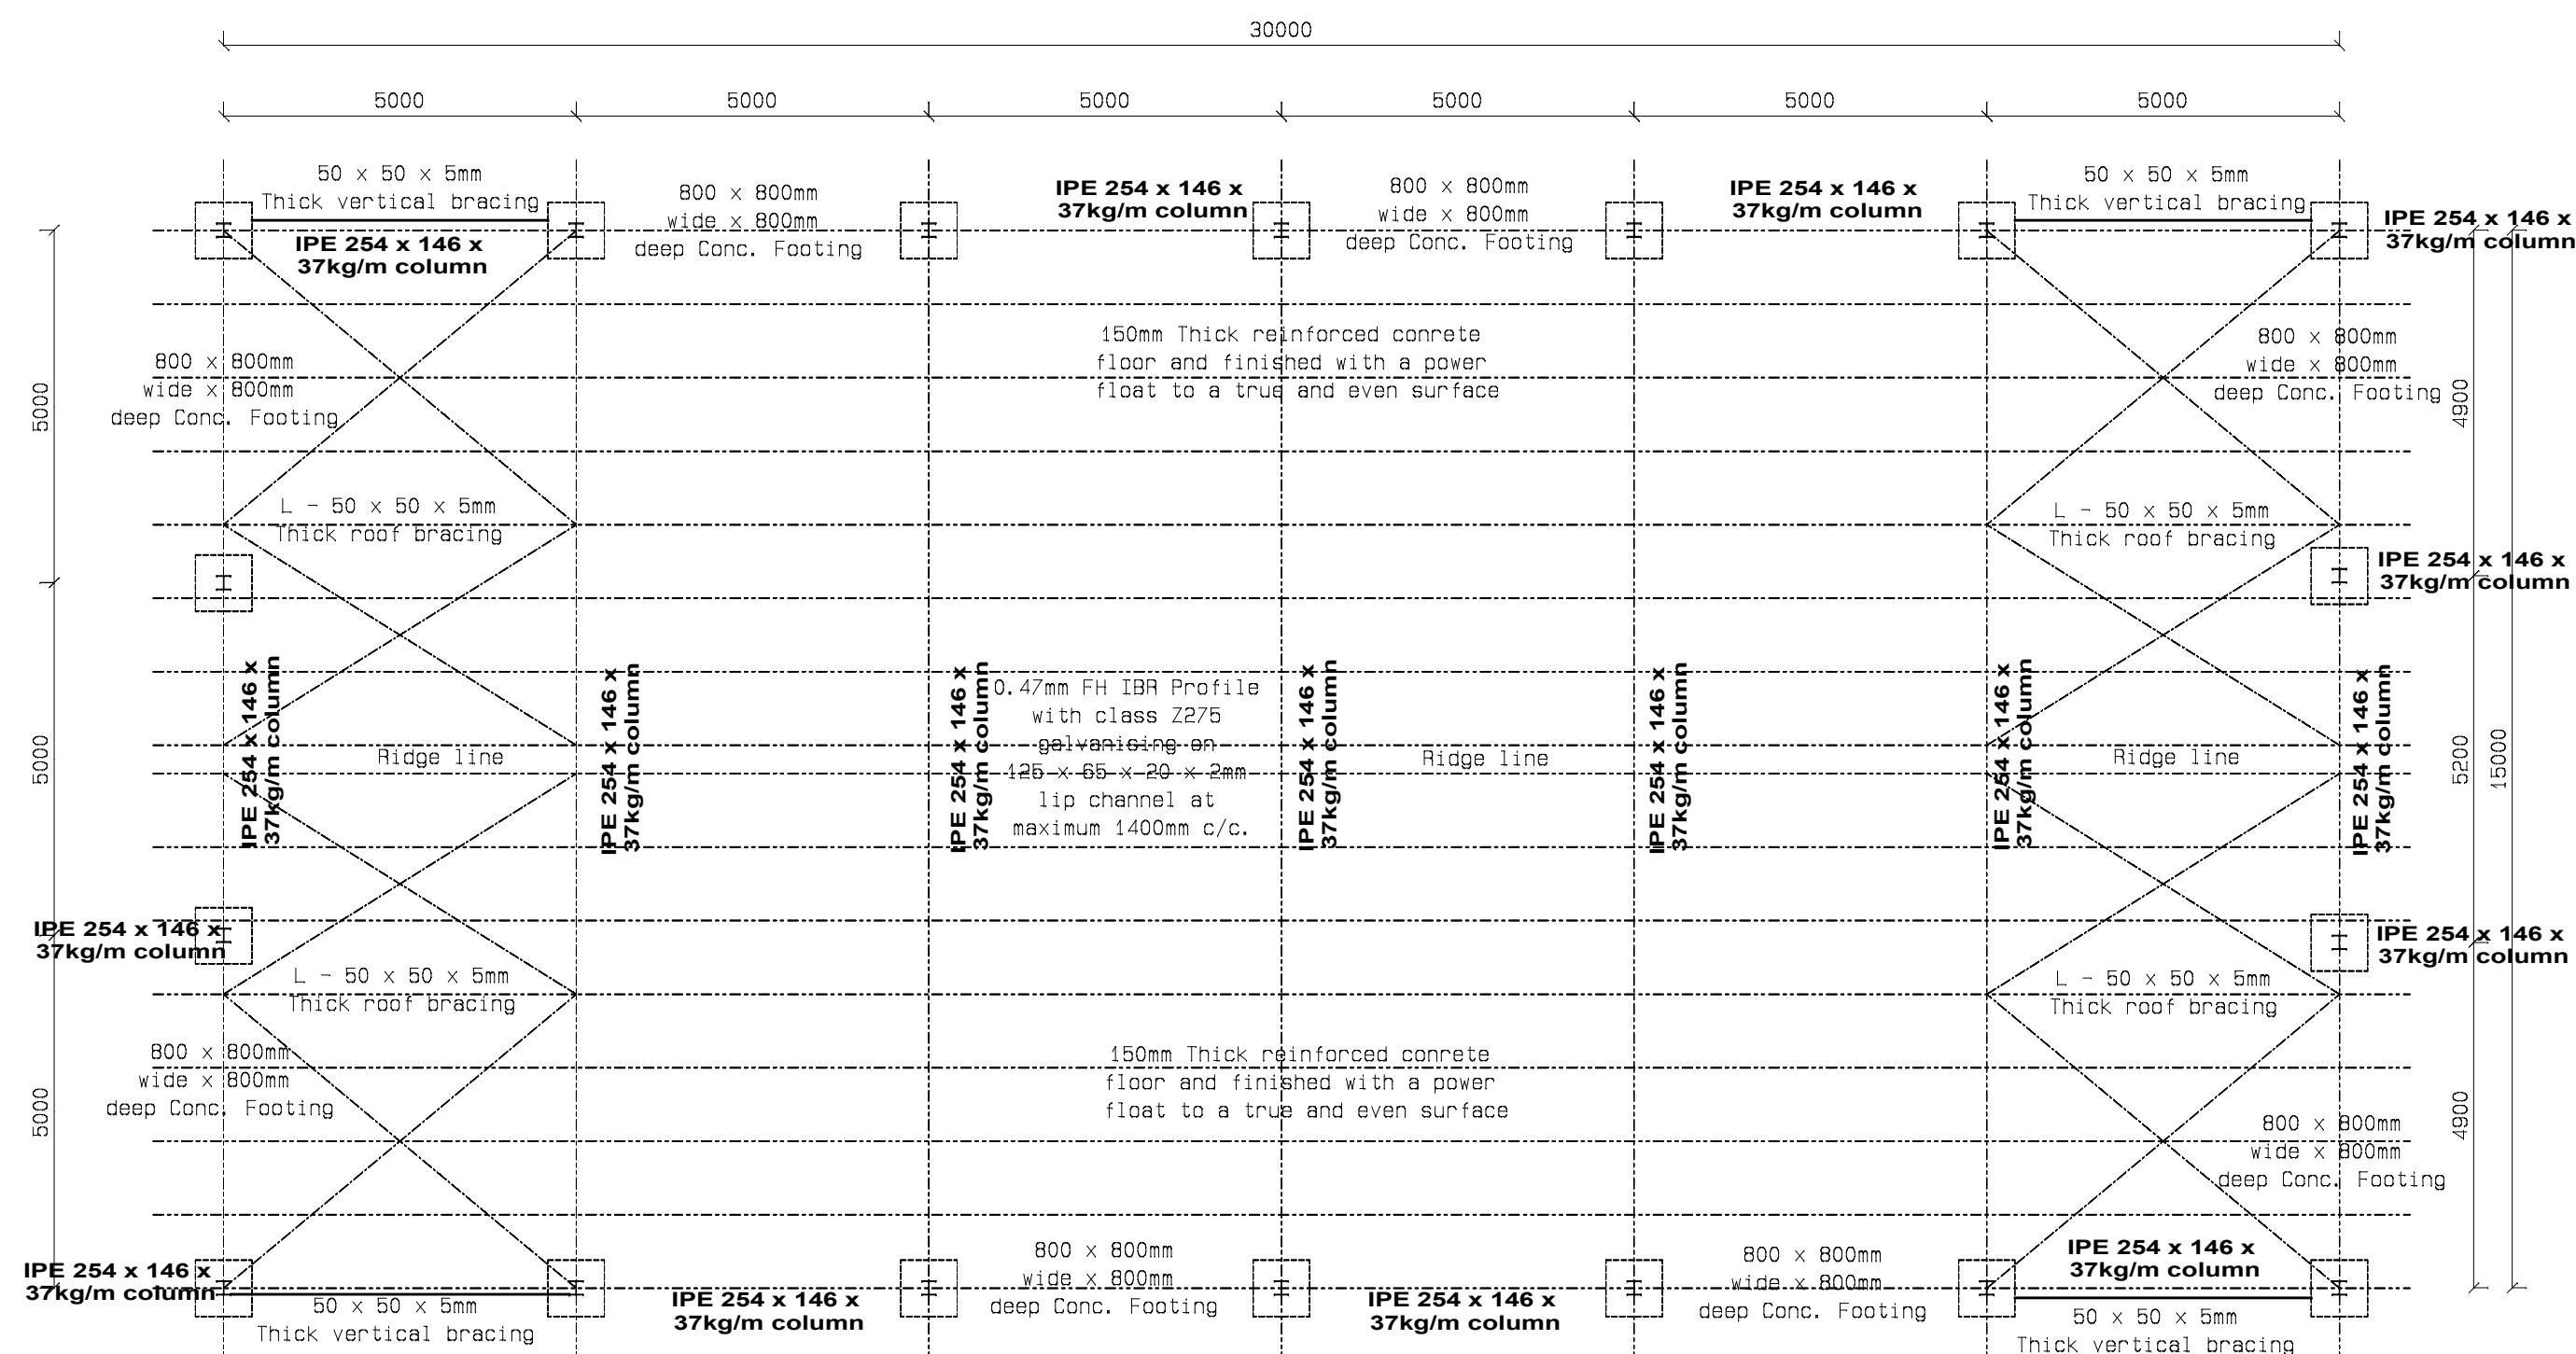


FLOOR PLAN OF STEEL STRUCTURE

Scale 1:100

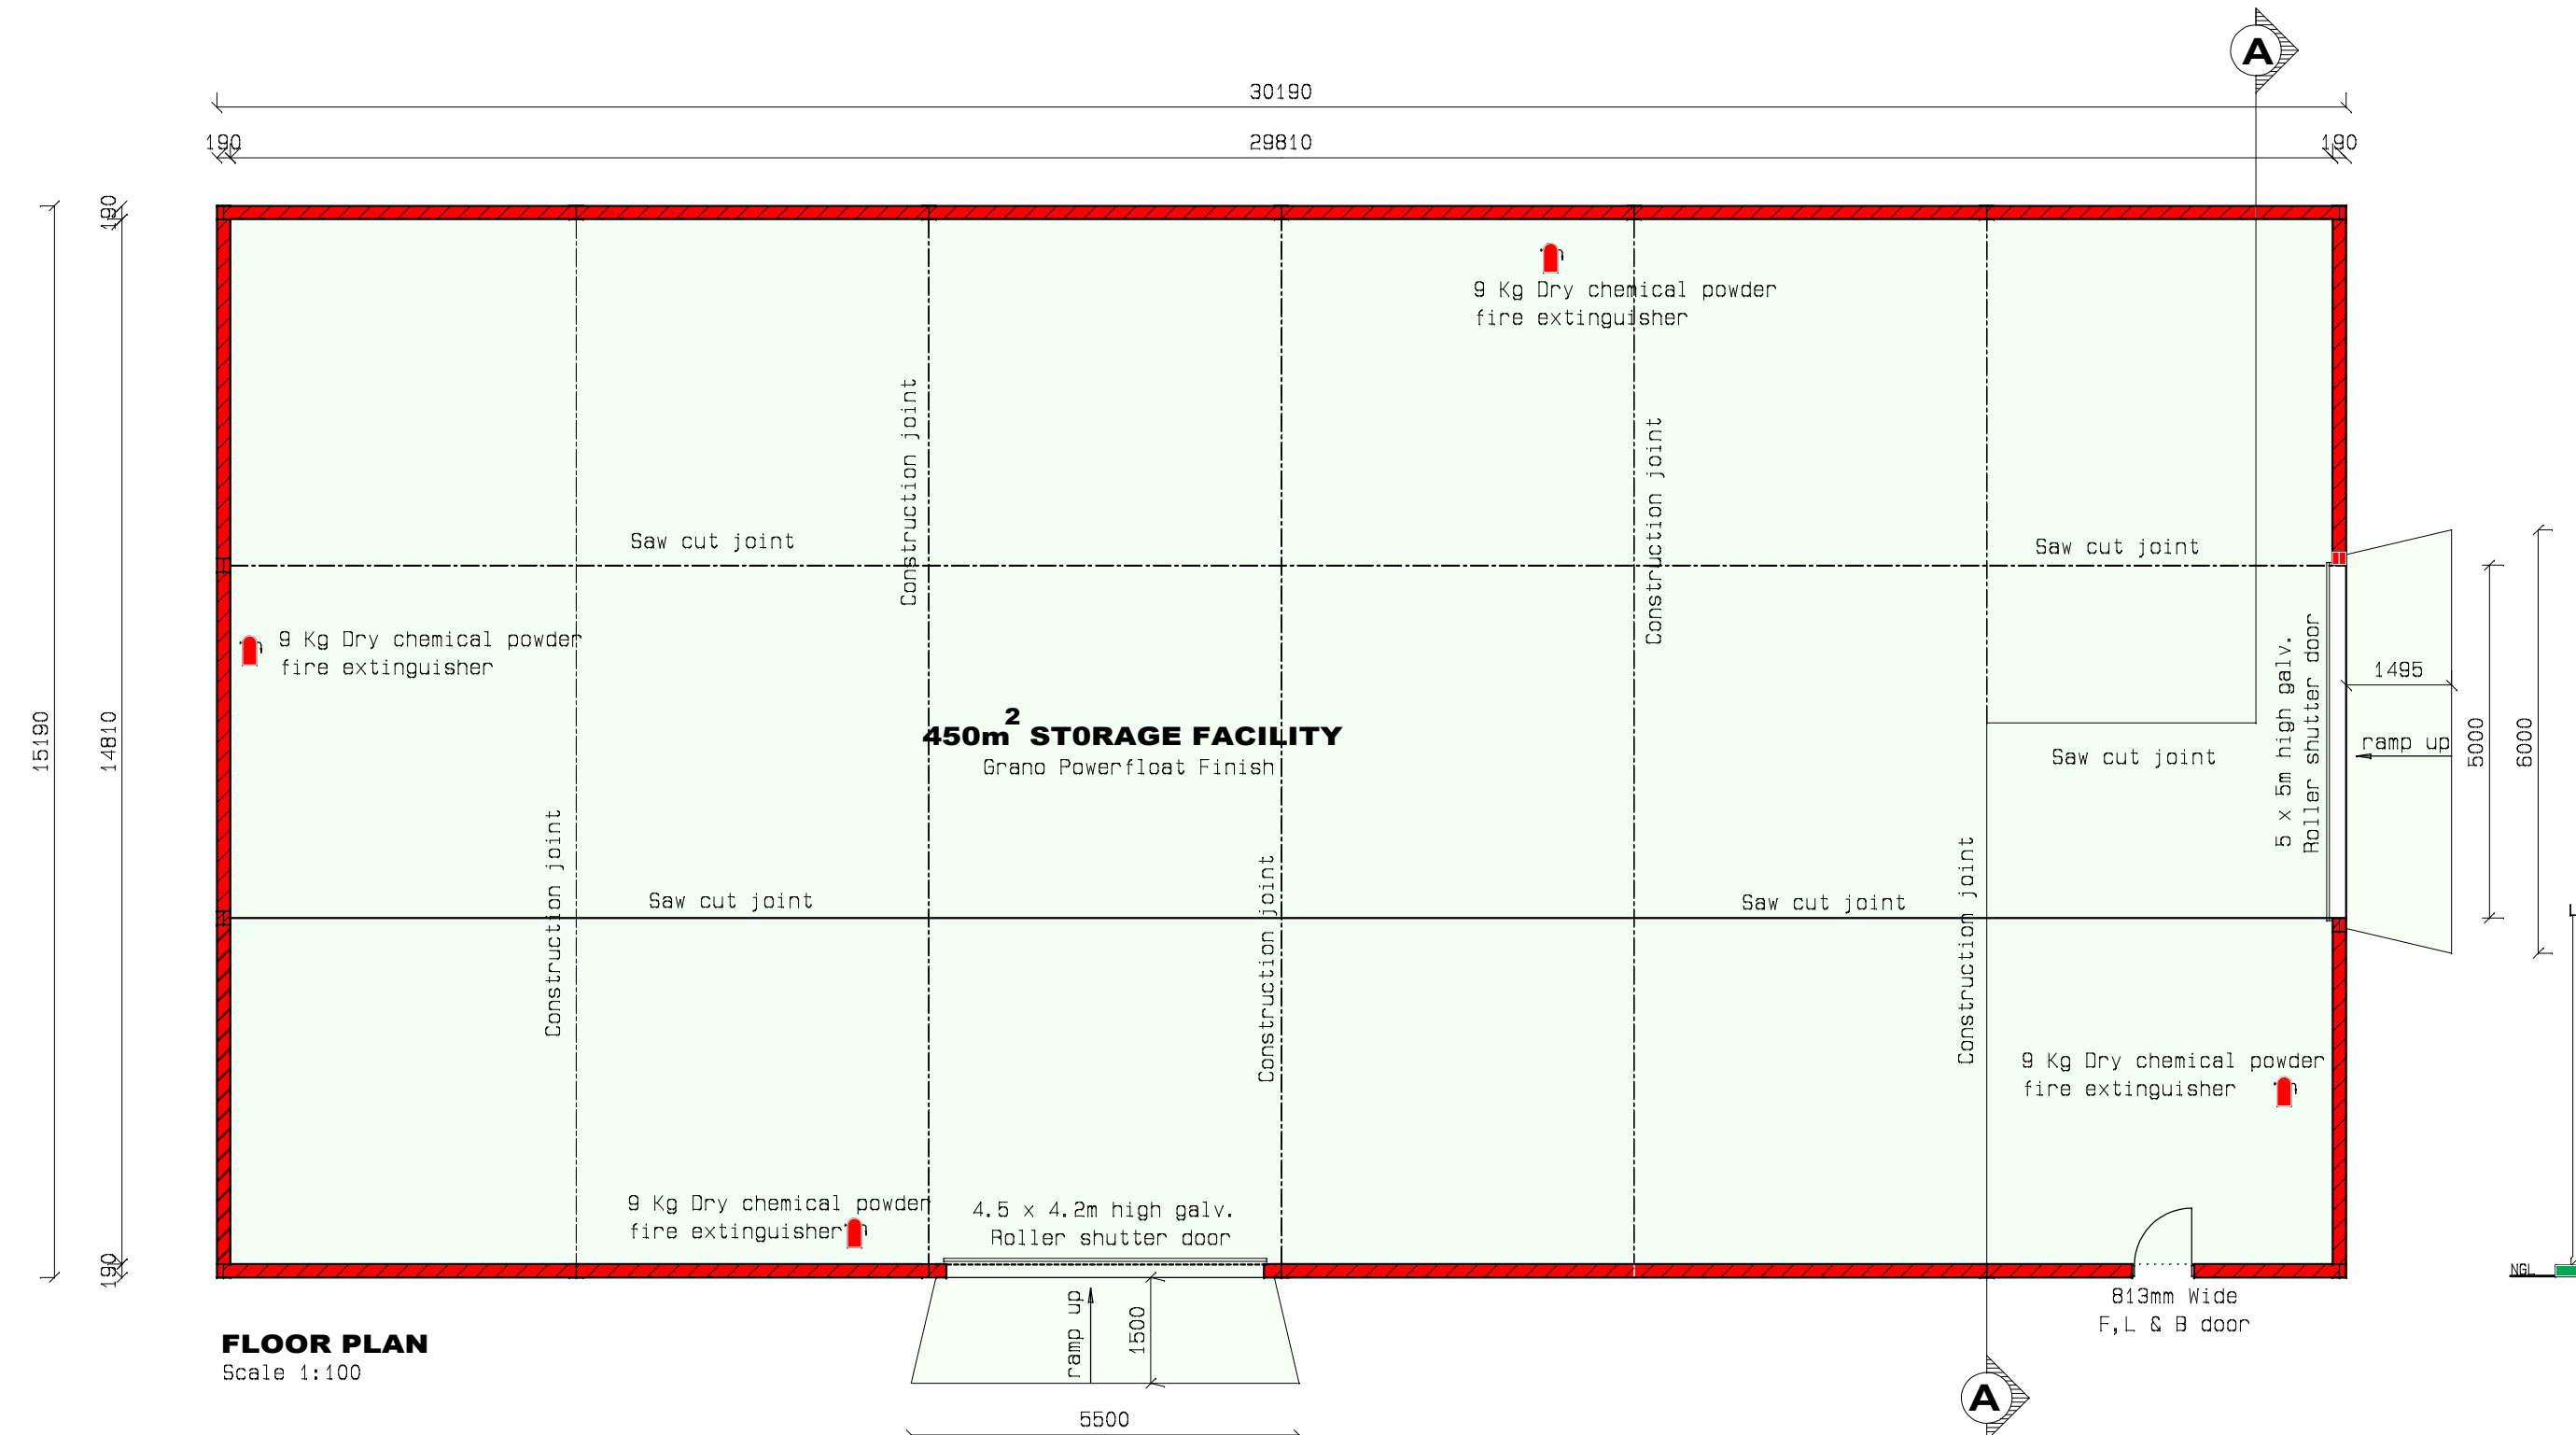


FLOOR PLAN

Scale 1:100

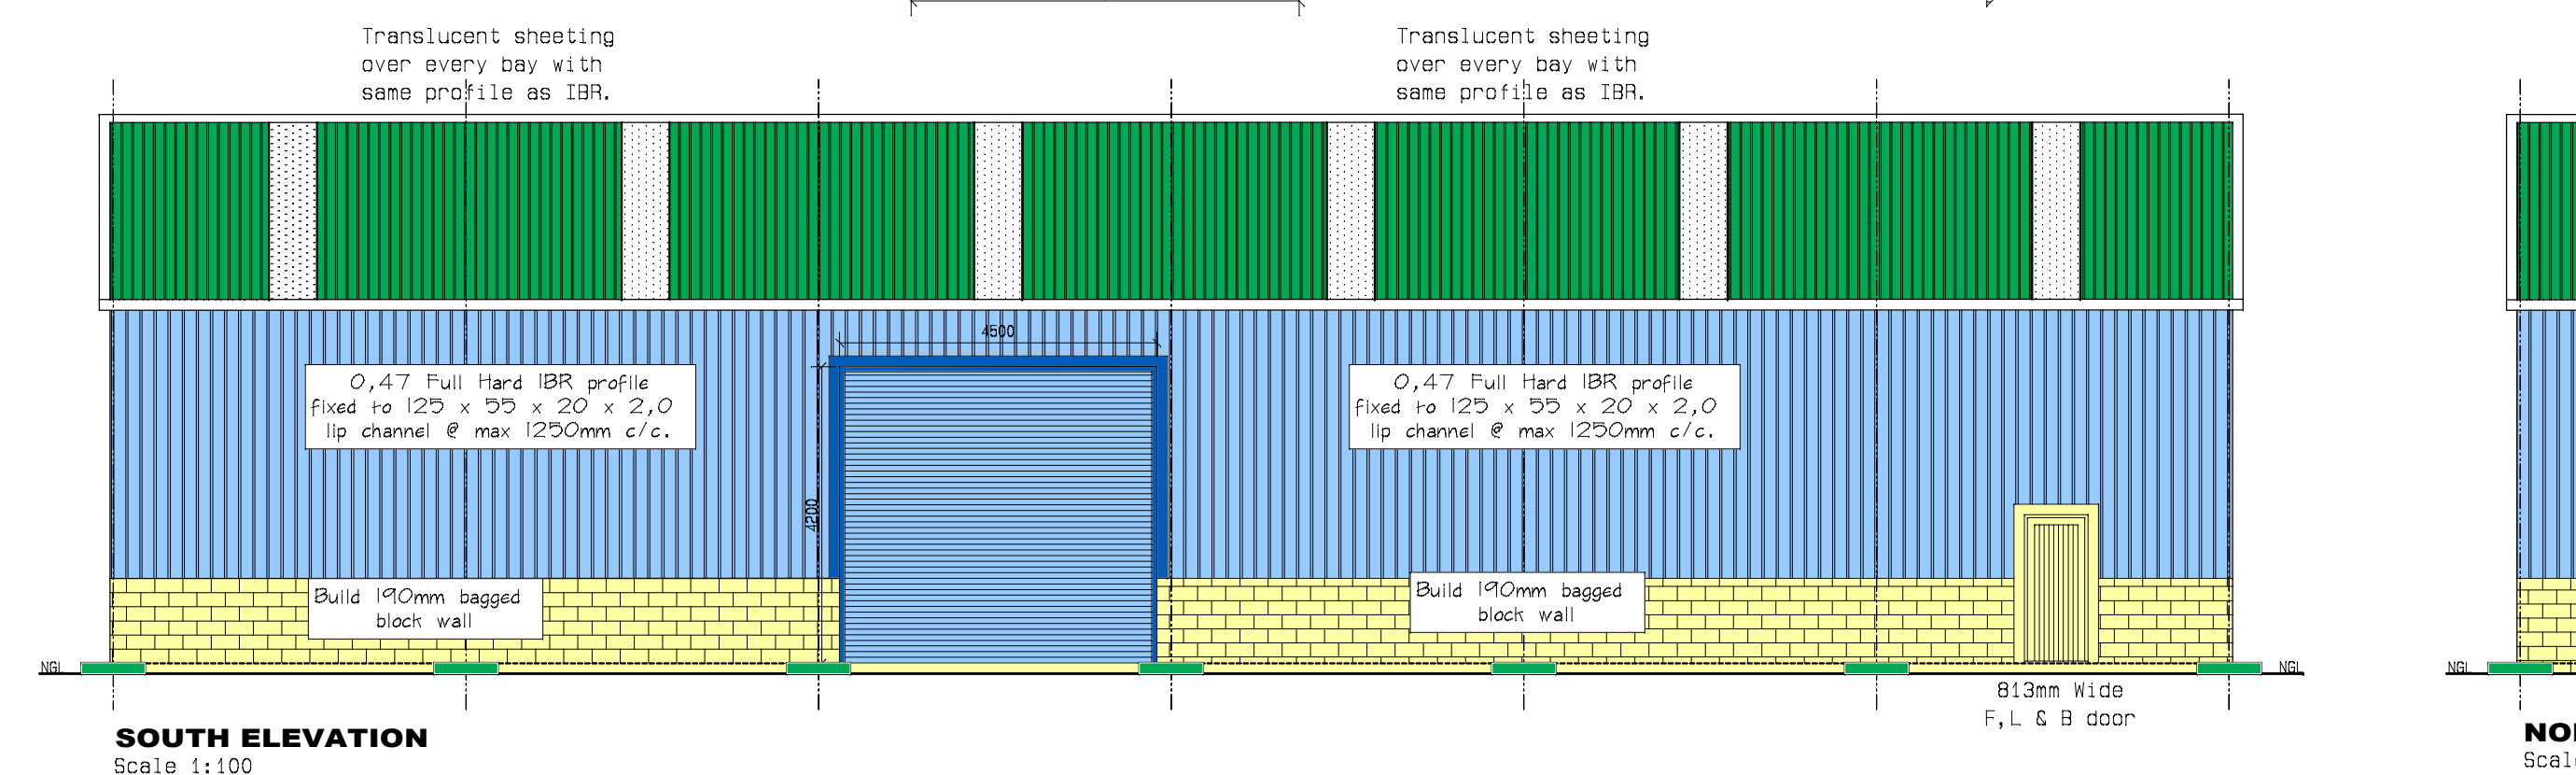


SOUTH ELEVATION

Scale 1:100

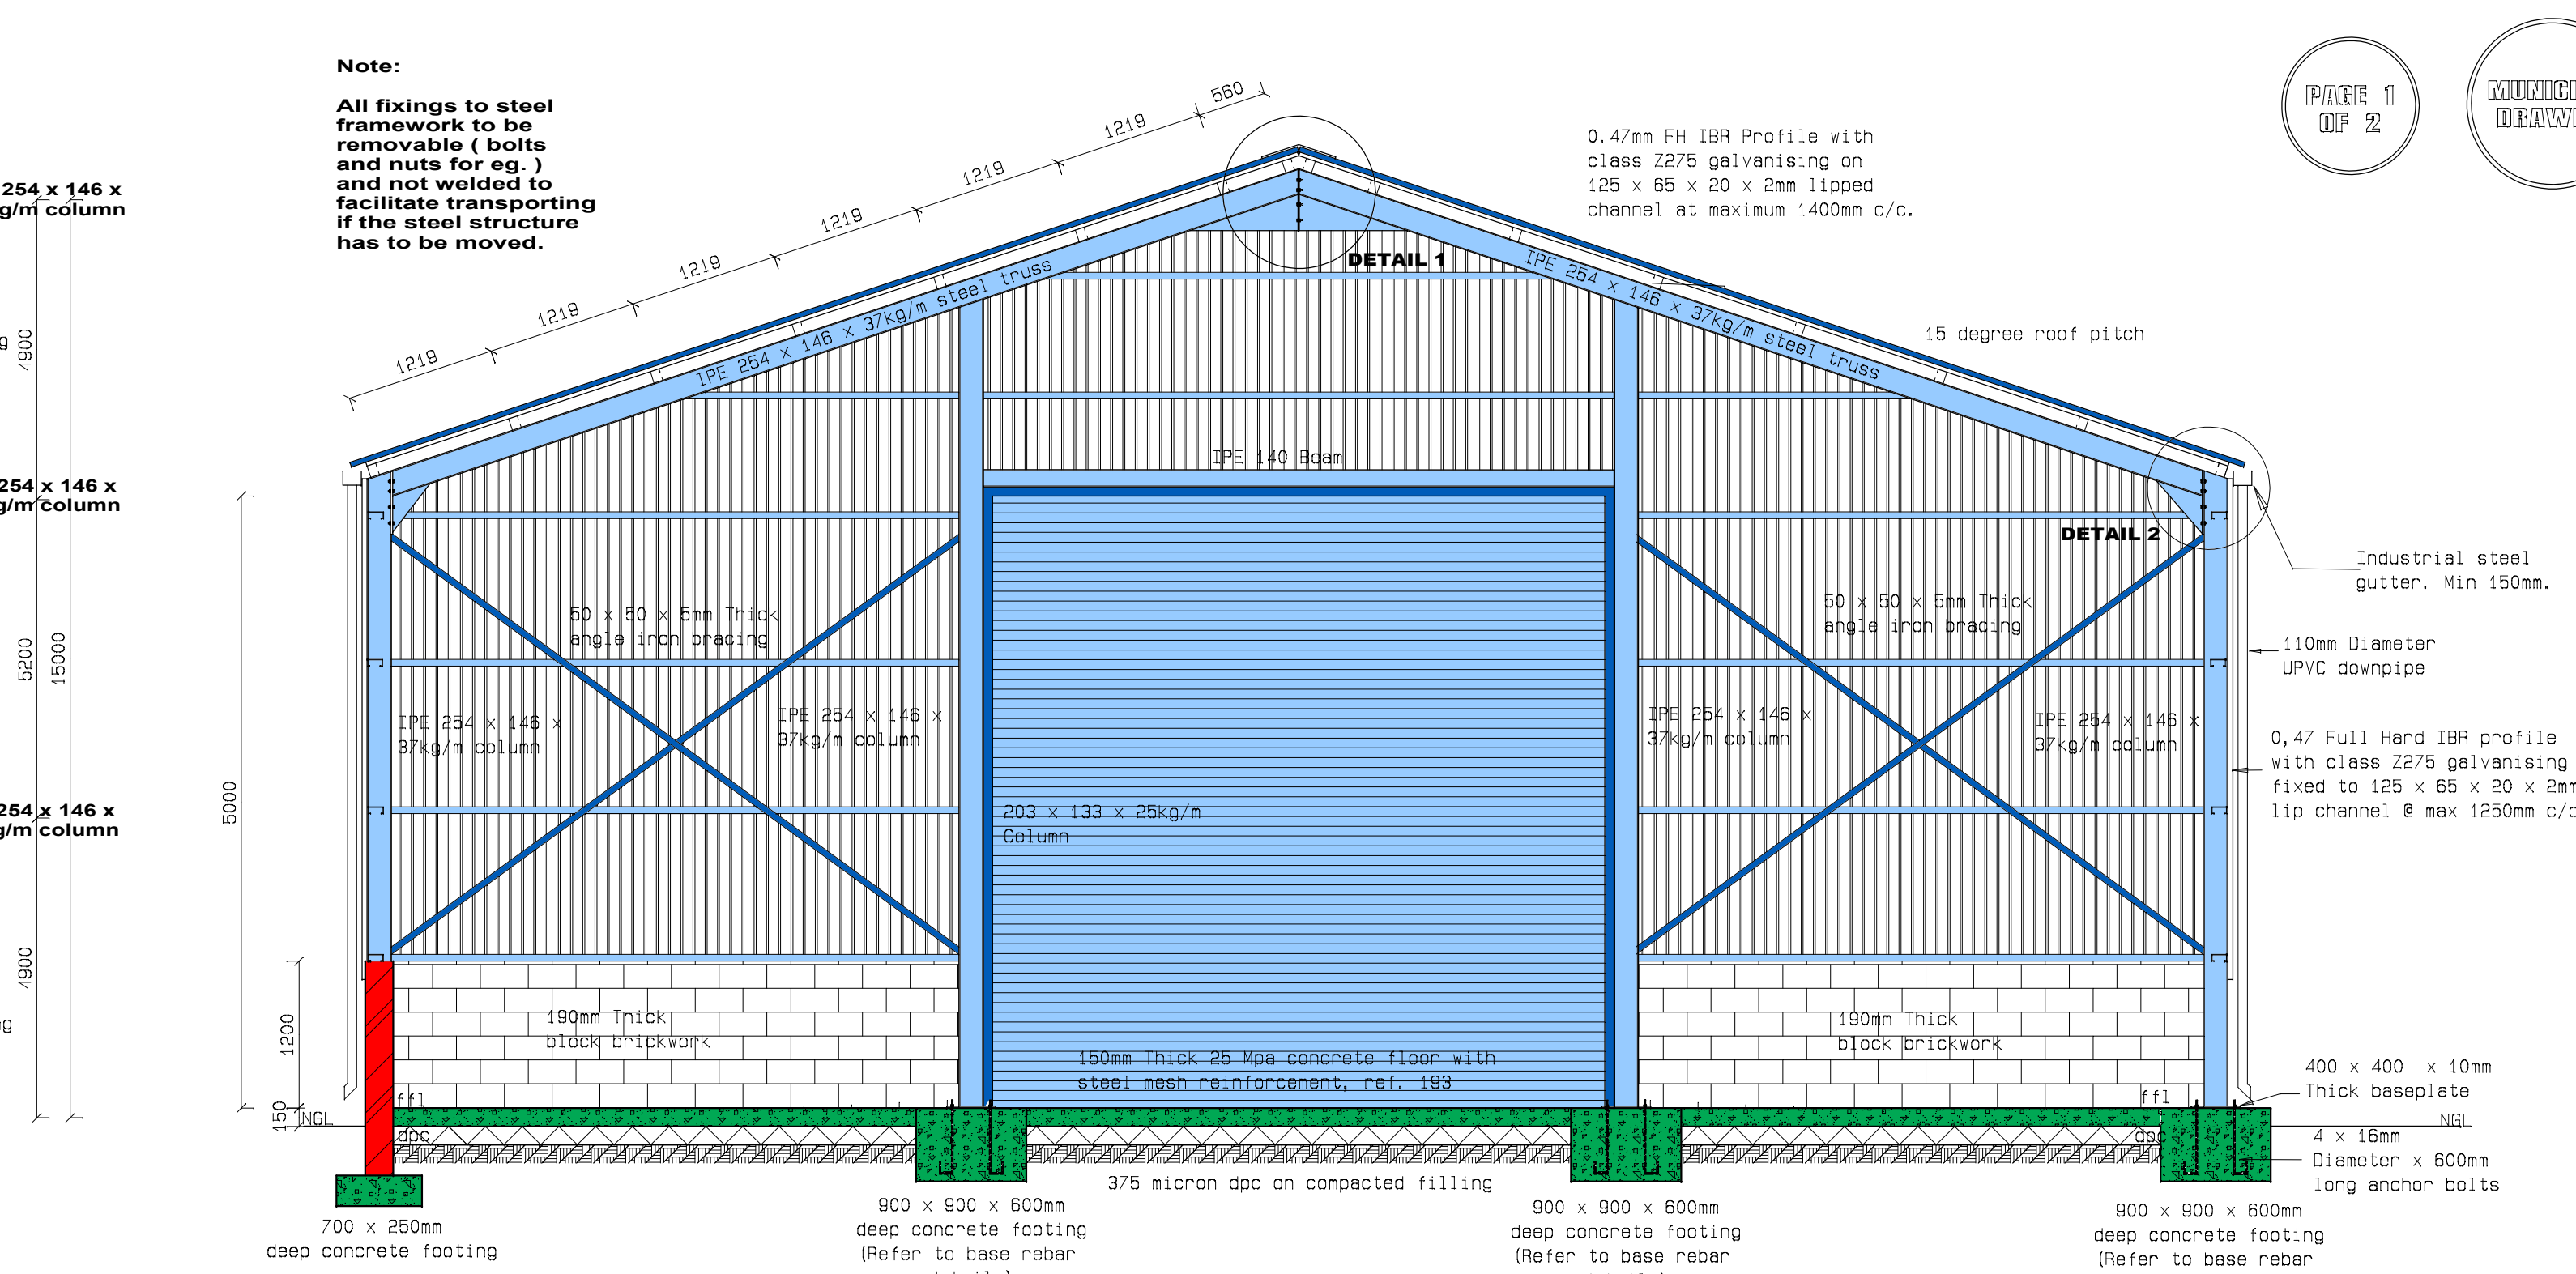


SECTION A - A

Scale 1:50

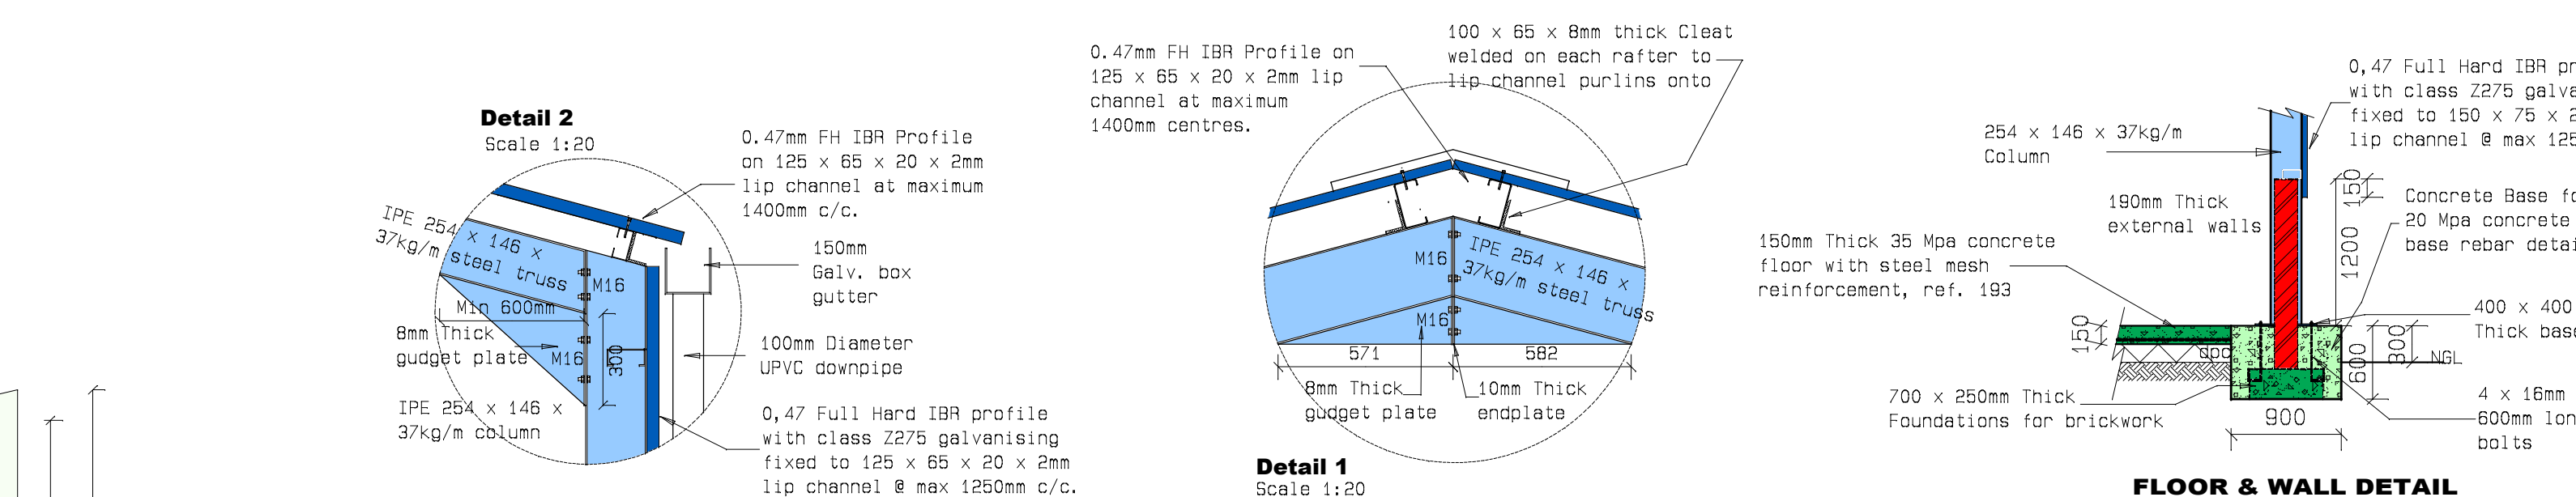


Detail 1

Scale 1:20

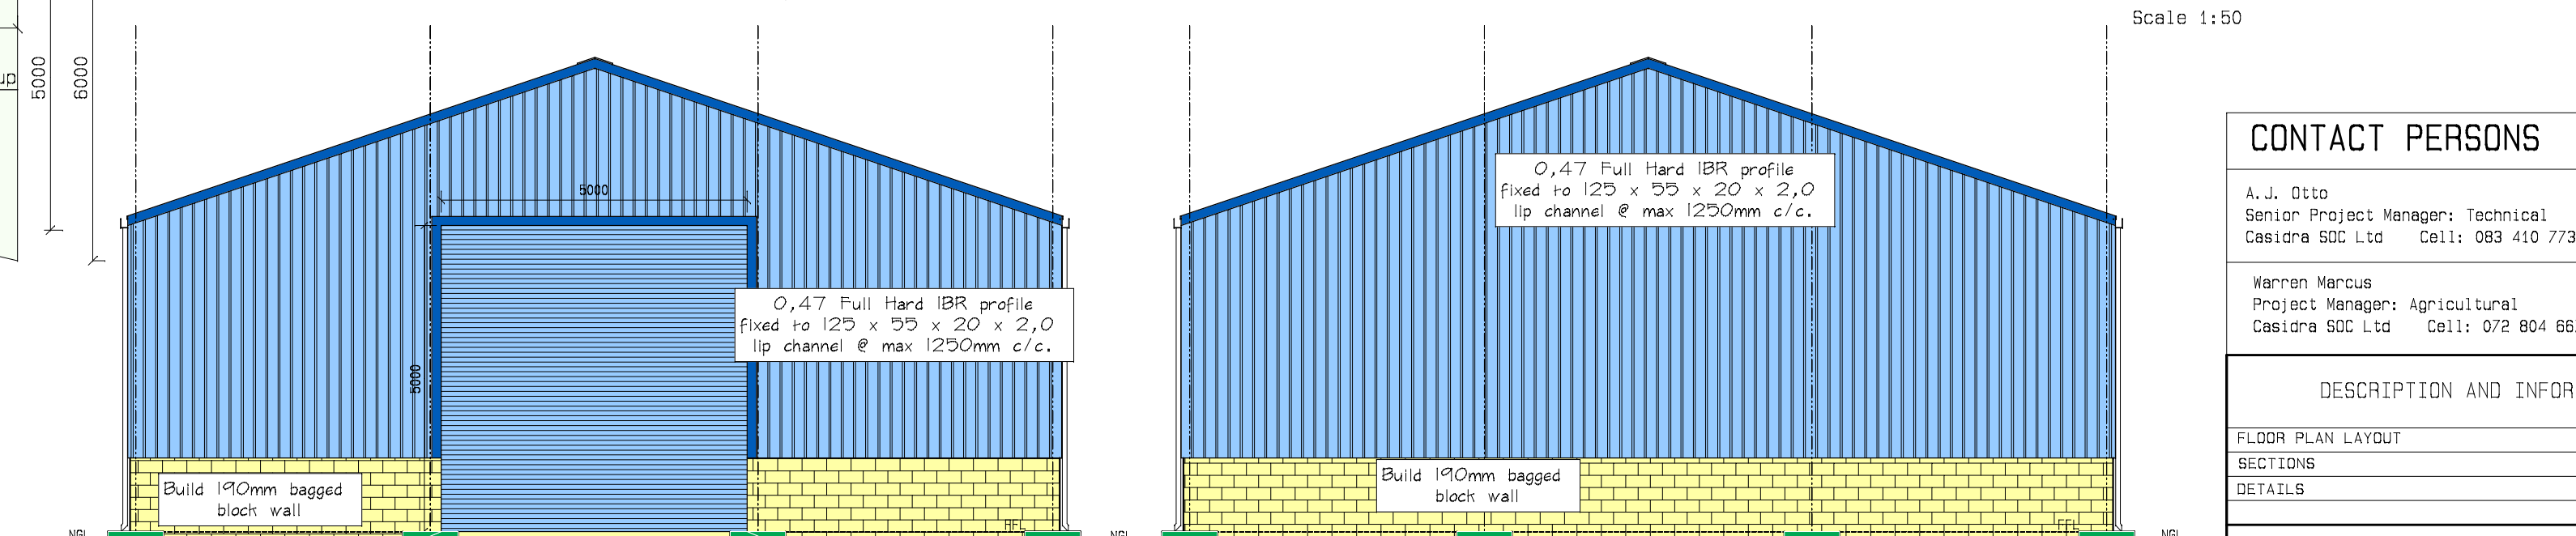

EAST ELEVATION

Scale 1:100

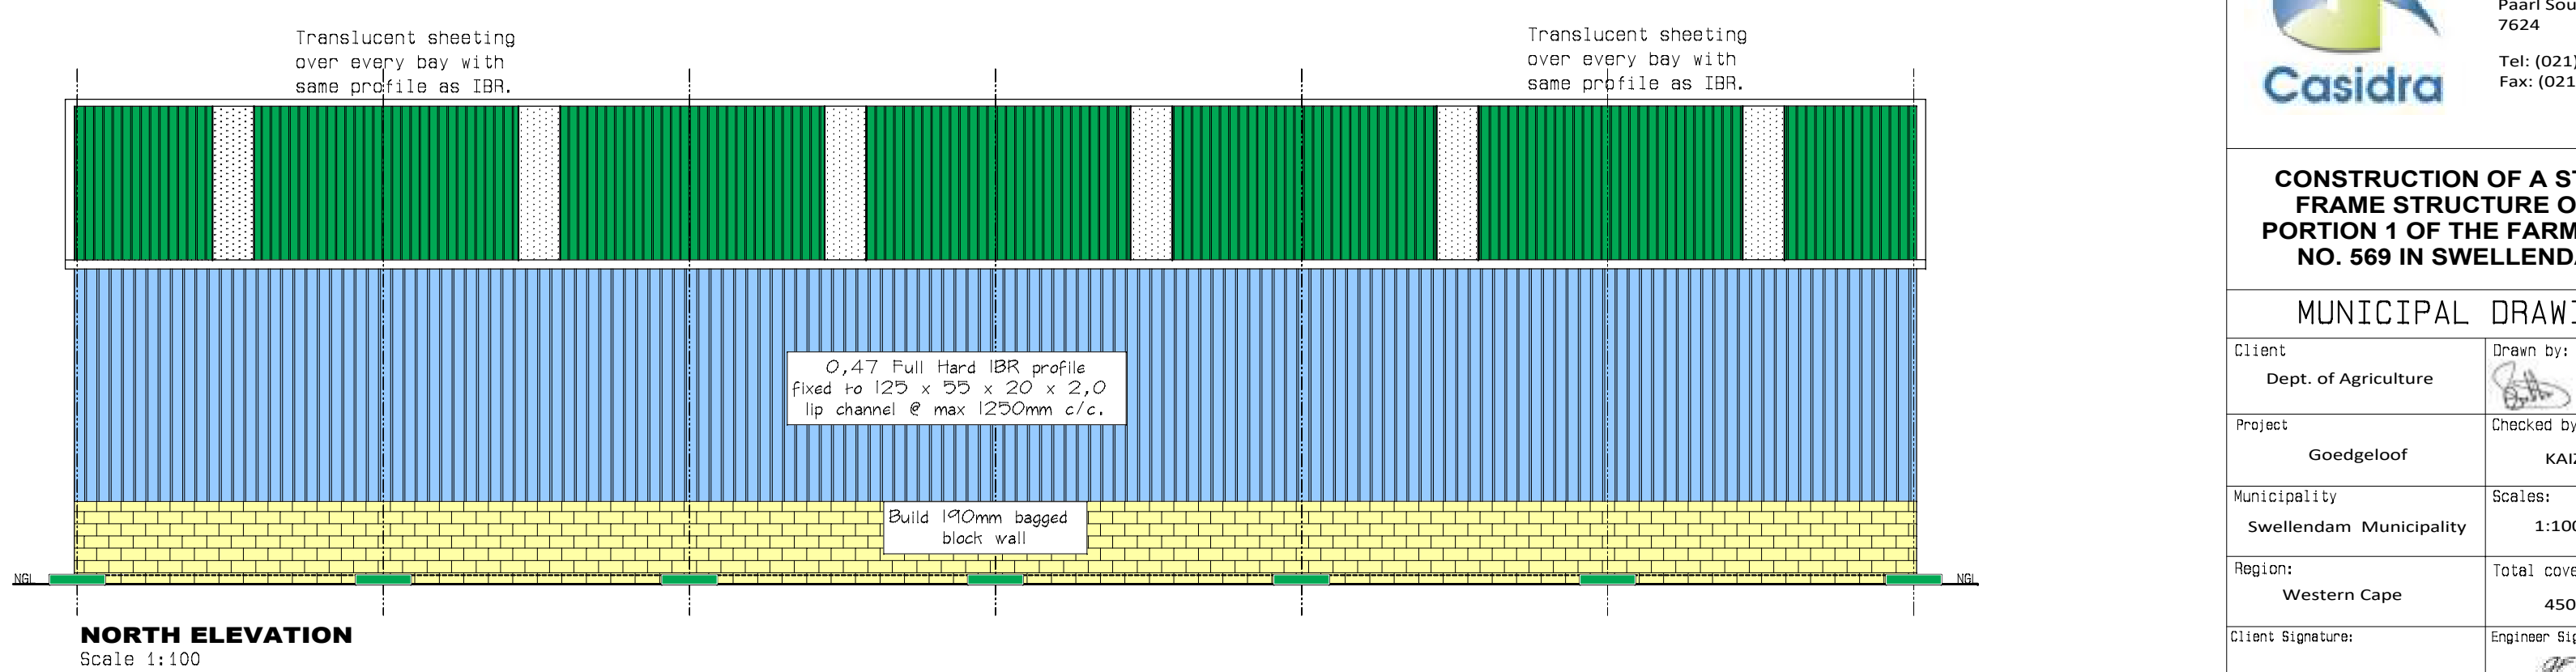

NORTH ELEVATION

Scale 1:100

FLOOR & WALL DETAIL

Scale 1:50

CONTACT PERSONS

A.J. Otto
Senior Project Manager: Technical
Casidra SOC Ltd Cell: 083 410 7736

Warren Marcus
Project Manager: Agricultural
Casidra SOC Ltd Cell: 072 804 6679

DESCRIPTION AND INFORMATION

FLOOR PLAN LAYOUT

SECTIONS

DETAILS

CASIDRA
Post Box 660
Louw Street
Paarl South
7624
Tel: (021) 863-5000
Fax: (021) 863-1055

CONSTRUCTION OF A STEEL PORTAL FRAME STRUCTURE ON THE FARM PORTION 1 OF THE FARM GOEDGELOOF NO. 569 IN SWELLENDAM DISTRICT

MUNICIPAL DRAWING

Client	Dept. of Agriculture	Drawn by: A.J. Otto	Pr. Arch Tech. Reg no.: T 0452
Project	Goedgelooft	Checked by:	KAIZEN TEAM
Municipality	Swellendam Municipality	Scales:	1:100, 1:50 & 1:20
Region:	Western Cape	Total coverage:	450m ²
Client Signature:		Engineer Signature:	<i>Pr. Arch Tech. Reg no.: T 0452</i>
Date:	March 2021	Drawing ref:	goedgelooft store details.dwg