


## TYPICAL DOUBLE SWING GATE


SCALE 1:20

1. THE SLIDING GATE AT THE MAIN ENTRANCE IS TO REMAIN BUT TO BE REFINISHED WITH RUST-PROOFING AND RE-PAINTING WITH BLACK ENAMEL PAINT. THE RAIL TRACK (BOTTOM) IS TO BE REALIGNED FOR HORIZONTAL TRACKING.
2. A SECOND GATE ON SOUTH BOUNDARY IS REQUIRED AS PER DETAIL, AND IS TO BE SUPPLIED WITH HEAVY DUTY CHAIN AND LOOK.

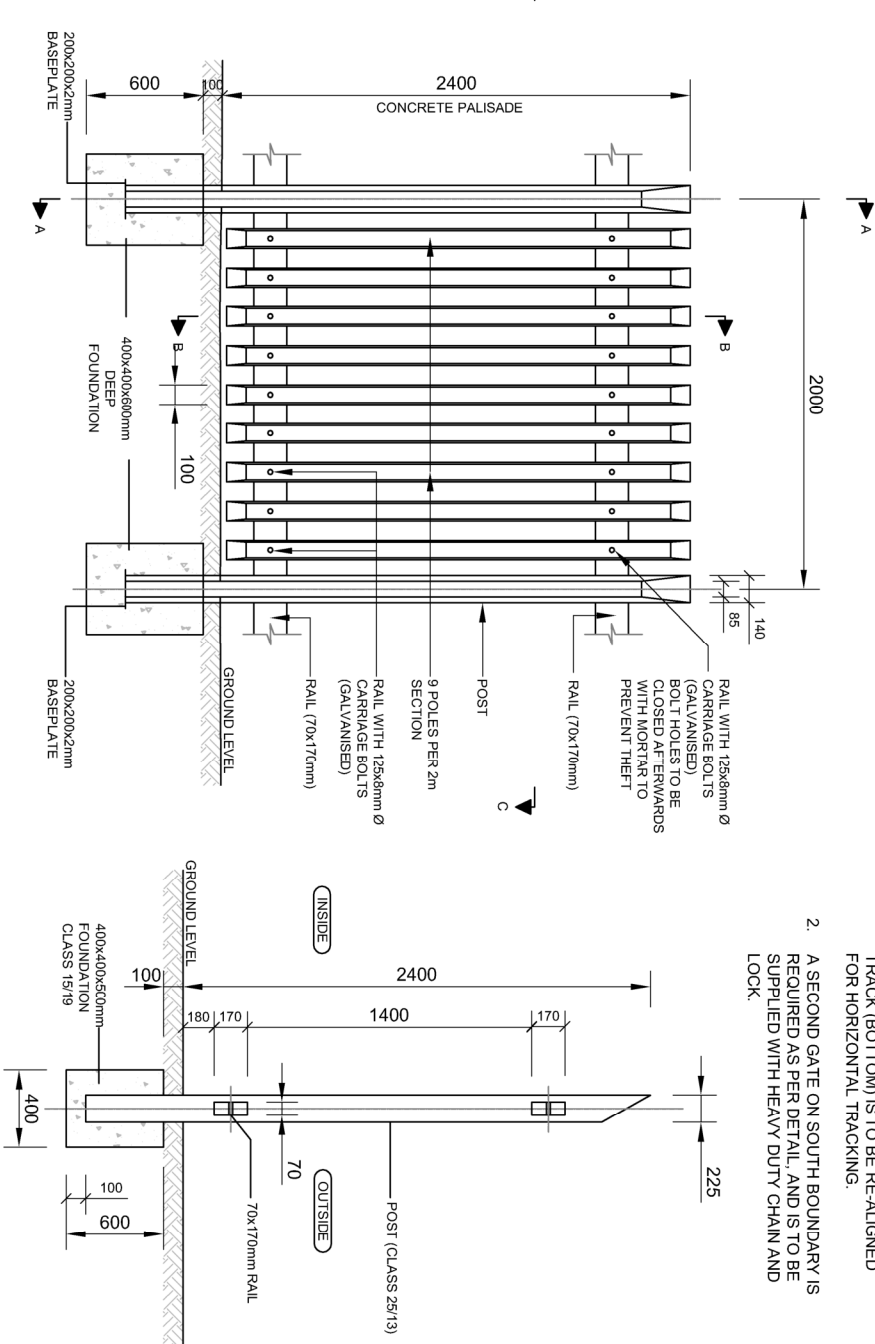

ELEVATION  
SCALE 1:20


SCALE 1:20

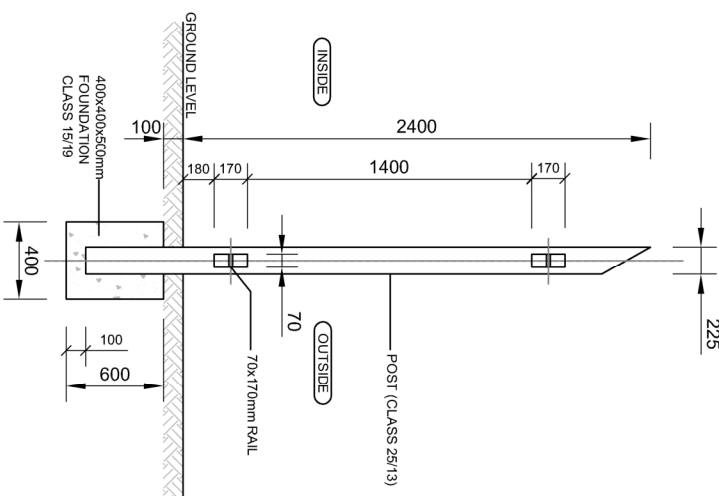

SECTION B-B POST  
SCALE 1:20


SCALE 1:20

MEMORANDUM				DESIGNED	
ALPHABETICAL LETTERS (A,B,C,...) FOR INFORMATION ONLY NUMERIC NUMBERS (0,1,2,...) FOR CONSTRUCTION				MM	
NO.	DATE	APPROVED	DESCRIPTION	DESIGN CHECKED	ENGINEER
A	14-07-2025	BUJ	ISSUED FOR TENDER	BUJ	DATE:
				DRAWN	
				MM	
				DRAWING CHECKED	CLIENT
				GF	DATE:


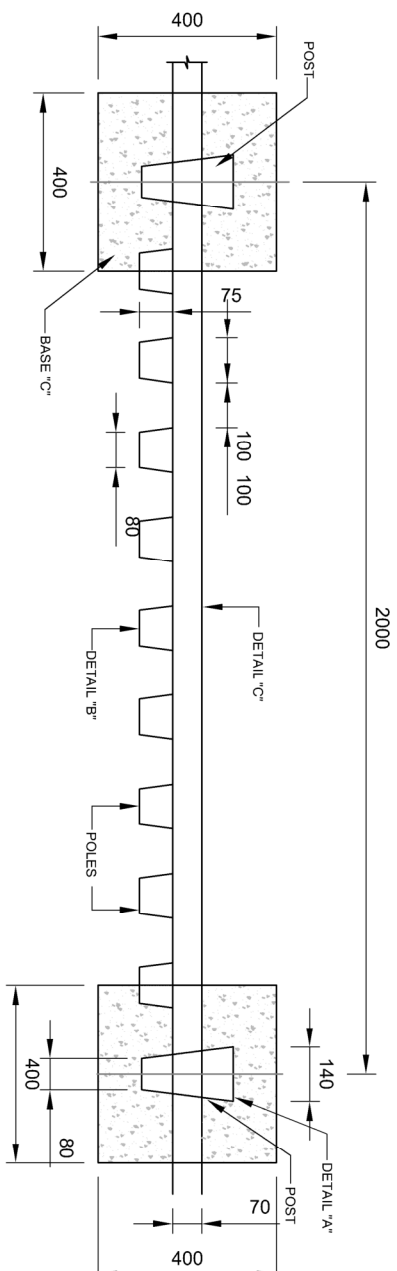


### PANEL SECTION C-C


SCALE 1:10

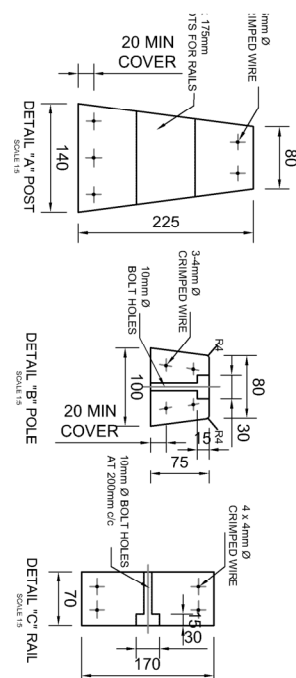

## SECTIONS OF PRECAST CONCRETE COMPONENT:

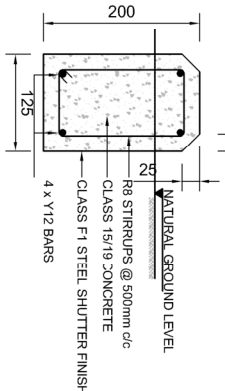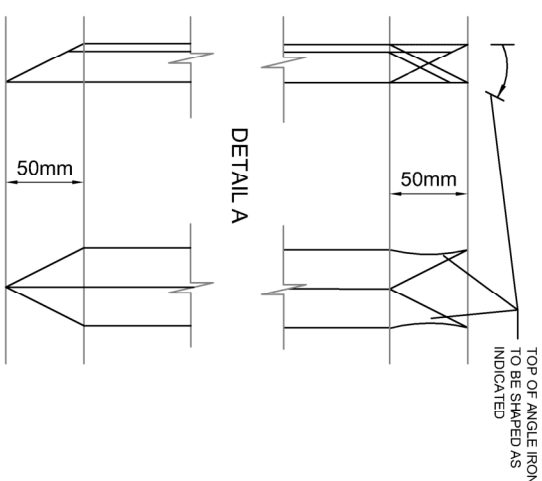
TYPICAL SECTION THROUGH  
CONCRETE GROUND BEAM

### DETAIL B GATE PALES

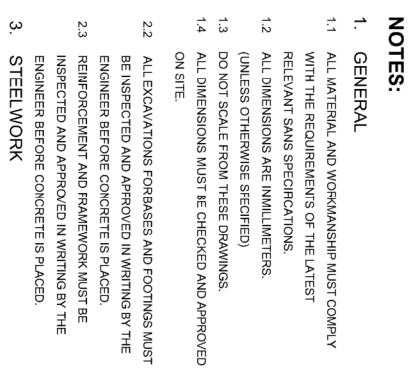


**NOTES:**

1. GENERAL
- 1.1 ALL MATERIAL AND WORKMANSHIP MUST COMPLY WITH THE REQUIREMENTS OF THE LATEST RELEVANT SANS SPECIFICATIONS.
- 1.2 ALL DIMENSIONS ARE IN MILLIMETERS (UNLESS OTHERWISE SPECIFIED)
- 1.3 DO NOT SCALE FROM THESE DRAWINGS.
- 1.4 ALL DIMENSIONS MUST BE CHECKED AND APPROVED ON SITE.
- 2.2 ALL EXCAVATIONS FOR BASIS AND FOOTINGS MUST BE INSPECTED AND APPROVED IN WRITING BY THE ENGINEER BEFORE CONCRETE IS PLACED.
- 2.3 REINFORCEMENT AND RAILWORK MUST BE INSPECTED AND APPROVED IN WRITING BY THE ENGINEER BEFORE CONCRETE IS PLACED.
3. STEELWORK
- 3.2 STRUCTURAL STEEL SHALL BE GRADE 300W UNLESS OTHERWISE INDICATED OR SPECIFIED.
- 3.3 COLD FORMED SECTIONS SHALL BE MADE FROM COMMERCIAL QUALITY STEEL UNLESS OTHERWISE SPECIFIED.
- 3.4 HOLDING DOWN BOLTS SHALL BE OF THE GRADE SPECIFIED ON THE DRAWINGS.
- 3.5 PAINTING OF STRUCTURAL STEELWORK SHALL BE IN STRICT ACCORDANCE WITH THE REQUIREMENTS OF SECTION 806 OF THE STANDARD SPECIFICATIONS

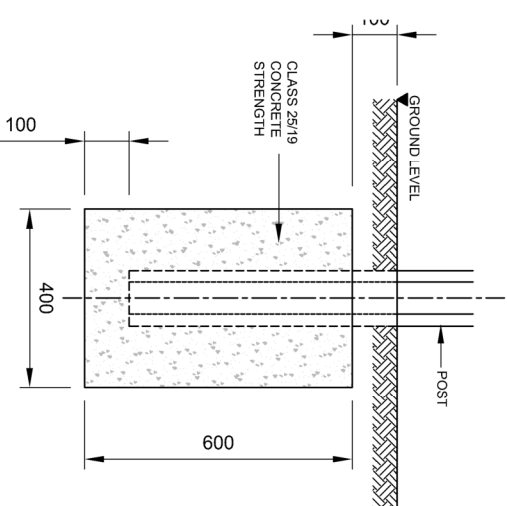

## DETAILS OF POST FOOTING - DETAIL "X"

SCALE 1:10

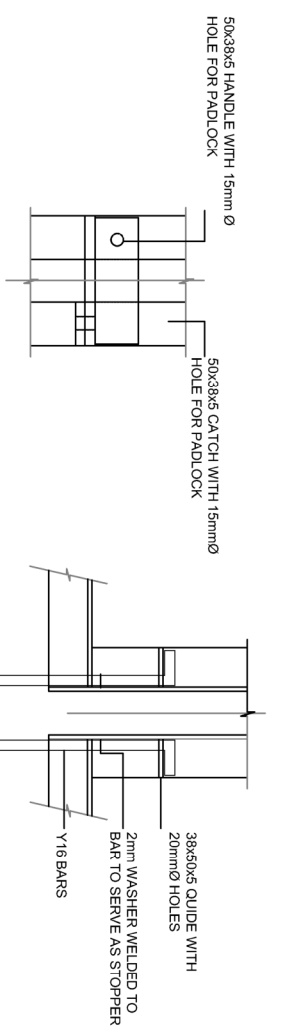

DETAIL C  
(FRONT ELEVATION)

DETAIL D  
(BACK ELEVATION)

PROJECT TITLE  SHALLCROSS GARDEN REFUSE LANDFILL SITE SITE CLOSURE	SCALE	AS SHOWN	PAPER SIZE	A1
	JOB NUMBER	809-2023		
	DRAWING TITLE  FENCE DETAILS			
SHEET NO.		1 of 1		
DRAWING NO.		809-2023-01-003-REV A		

PRELIMINARY  
NOT FOR CONSTRUCTION