

[illegible]

- (1). CHECK ALL DIMENSIONS AND LEVELS BEFORE COMMENCING ANY WORK. PLATFORM LEVELS TO BE VERIFIED BY THE ENGINEER
ALL TRAINING WALL LEVELS TO BE VERIFIED ON SITE.
ALL BANKS TO BE LEVELLED OUT.
- (2). DO NOT SCALE FROM THE DRAWINGS.
- (3). ANY QUERIES TO BE BROUGHT TO THE ARCHITECT'S ATTENTION.
ALL CONDUITING, TIMBER, PVC ETC. SHOULD BE SABS APPROVED QUALITY MATERIALS.
ALL STRUCTURAL STEEL, CONCRETE STRENGTH AND TIMBER SPECIFICATION ARE TO BE IN ACCORDANCE WITH ENGINEER'S DETAILS.

MINTEK
200 MALIBONGWE DRIVE
STRYDOM PARK,
RANDBURG
2194
TEL: 041 995 2000

RMA ARCHITECTS
6 SHIRLEY STREET
NEWTON PARK
PORT ELIZABETH
TEL: 041 365 2896



AIQS
67 8th STREET
RONDEBOSCH EAS
CAPE TOWN
7780



AFRICOAST CONSULTING
CNR ROSE & HAVELOCK STREET
PORT ELIZABETH CENTRAL
GQEBERHA
6001




DIHLASE CONSULTING ENGINEERS
KENT HOUSE
1 NEPTUNE ROAD
WESTVILLE
3630
TEL: 031 266 7861

**MINTEK 9000**

DRAWING TITLE : SITE PLAN

| | |
|--------------|--------------|
| DRAWN BY | TRW |
| CHECKED BY | SM |
| LATEST ISSUE | 07 JULY 2023 |
| SCALE | 1:500 |

| | | |
|------------|------------|---------|
| PROJ. NO : | DWG NO. | REV NO. |
| MTK | MTK.DD.001 | 00 |

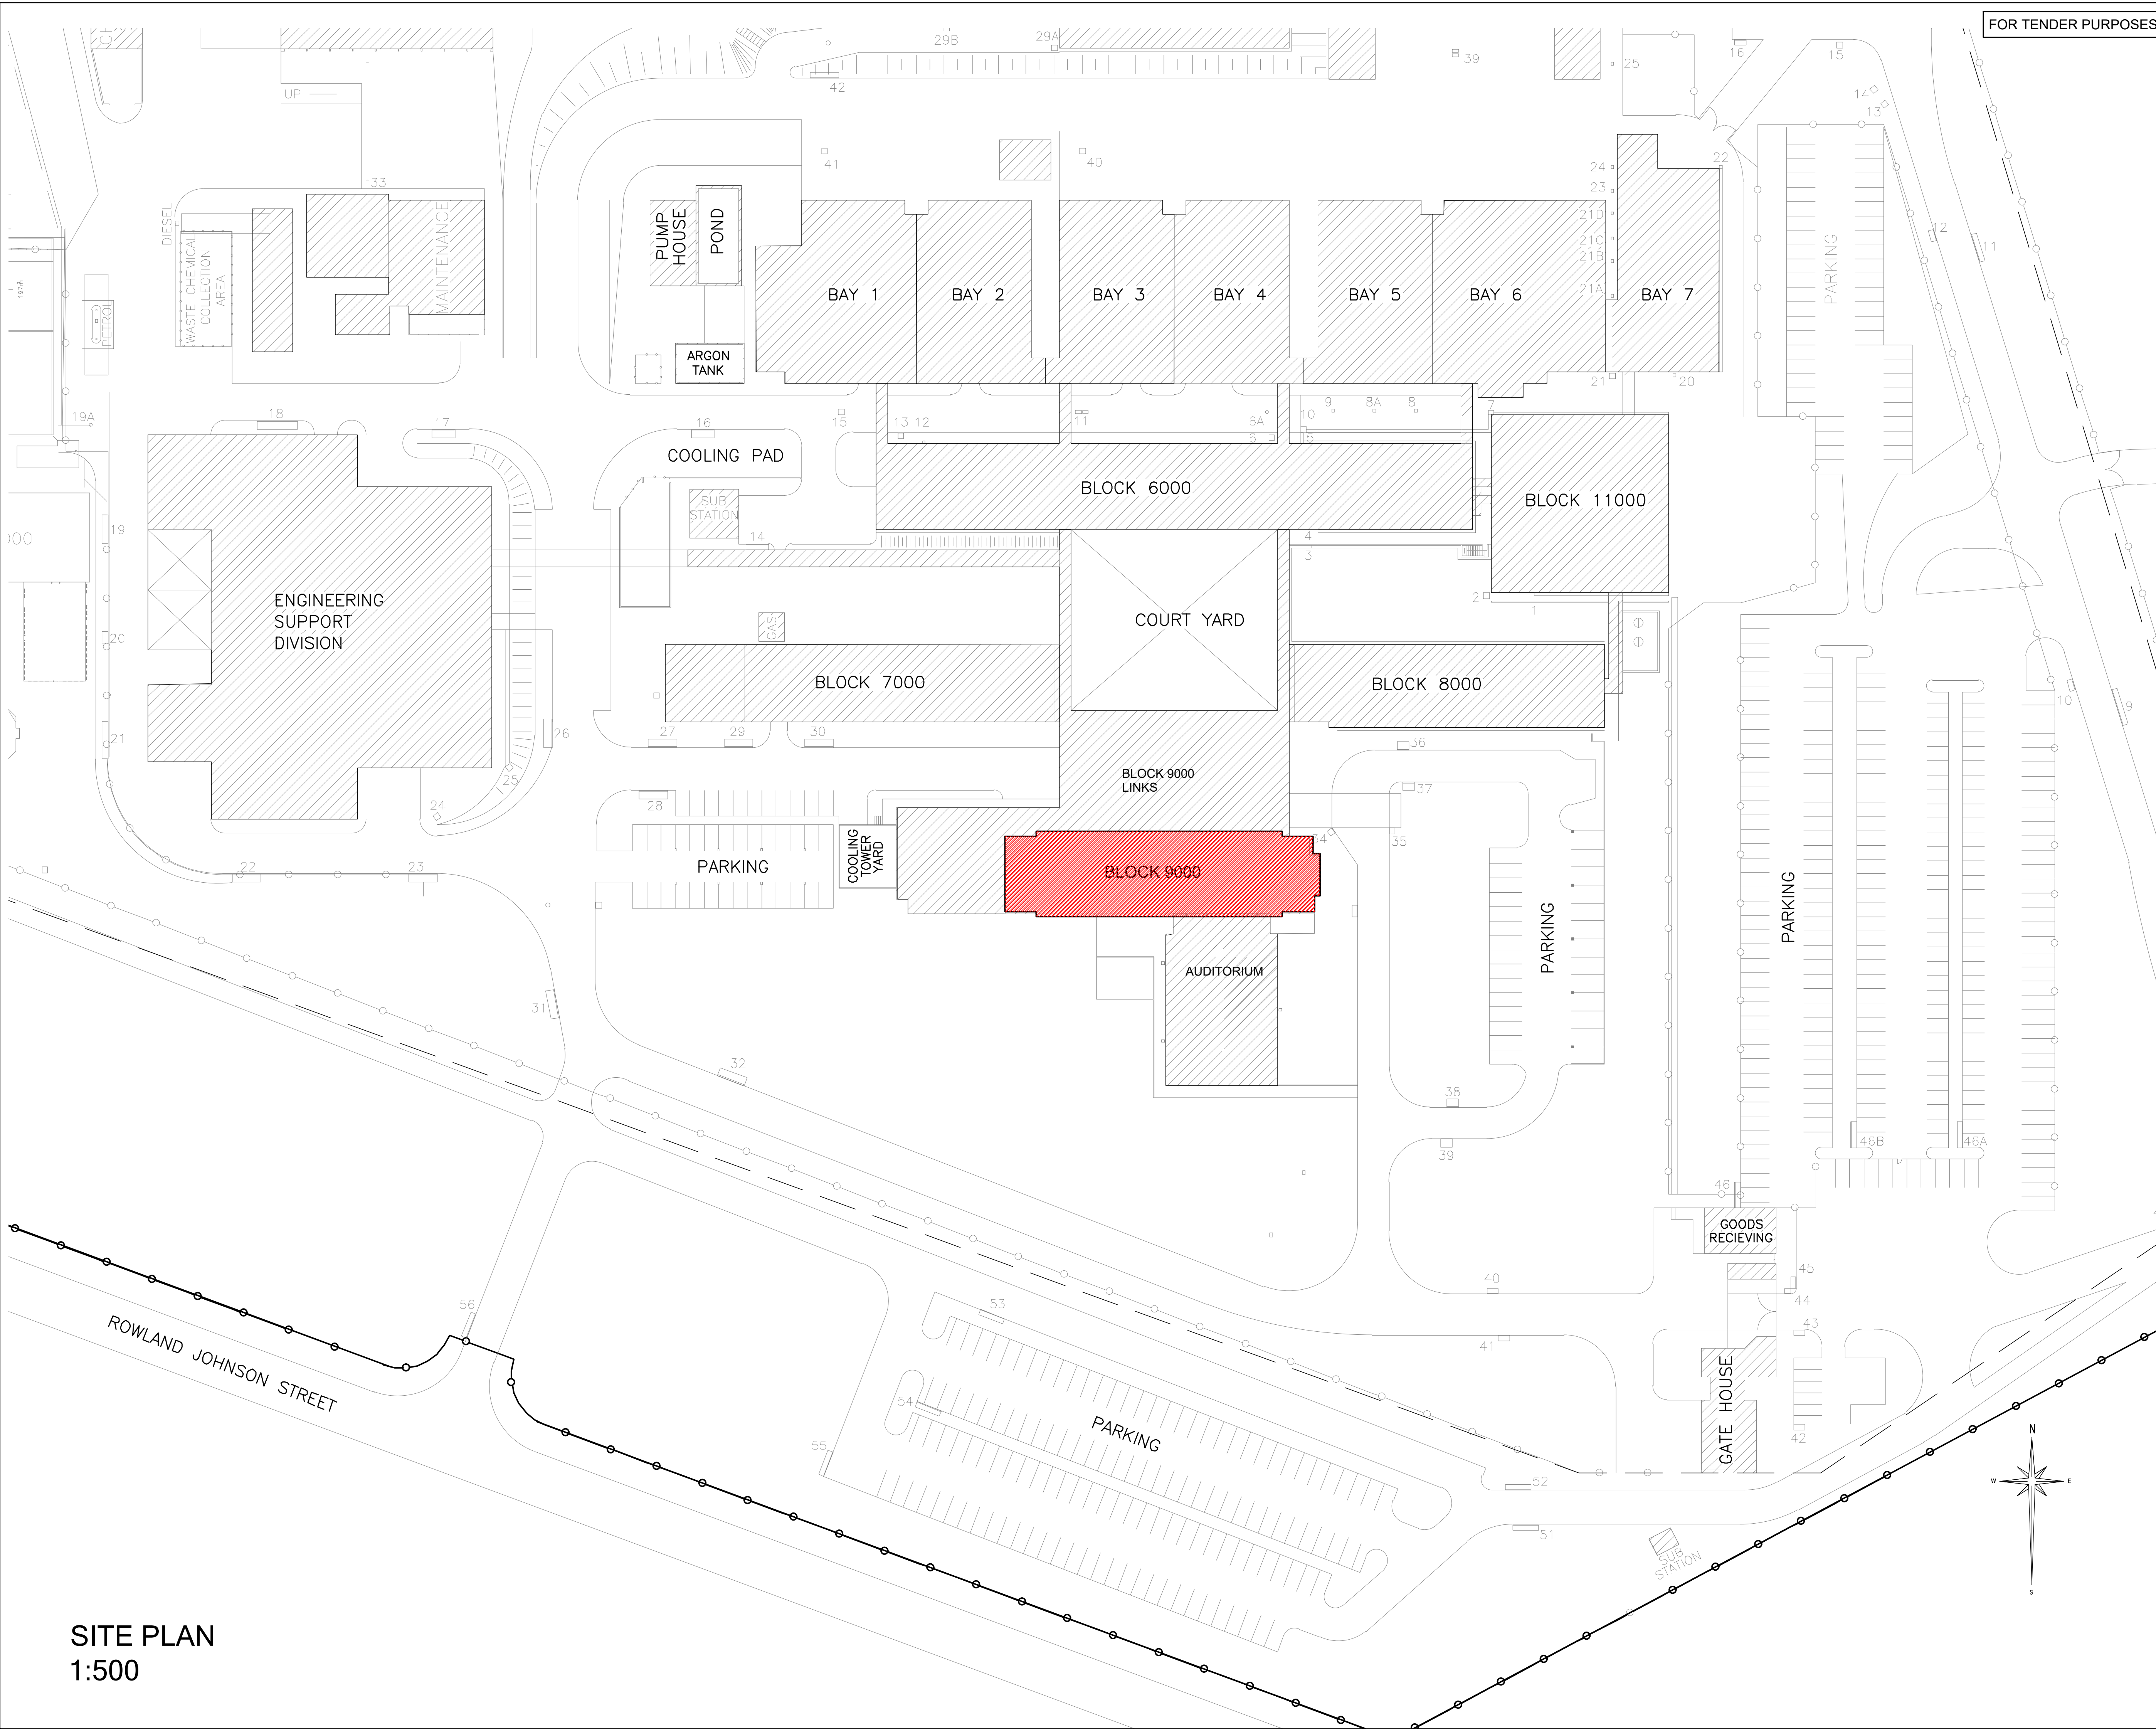

SITE PLAN

1:500