


REFER TO SUBSTATION DOOR DETAIL DRAWING NO.

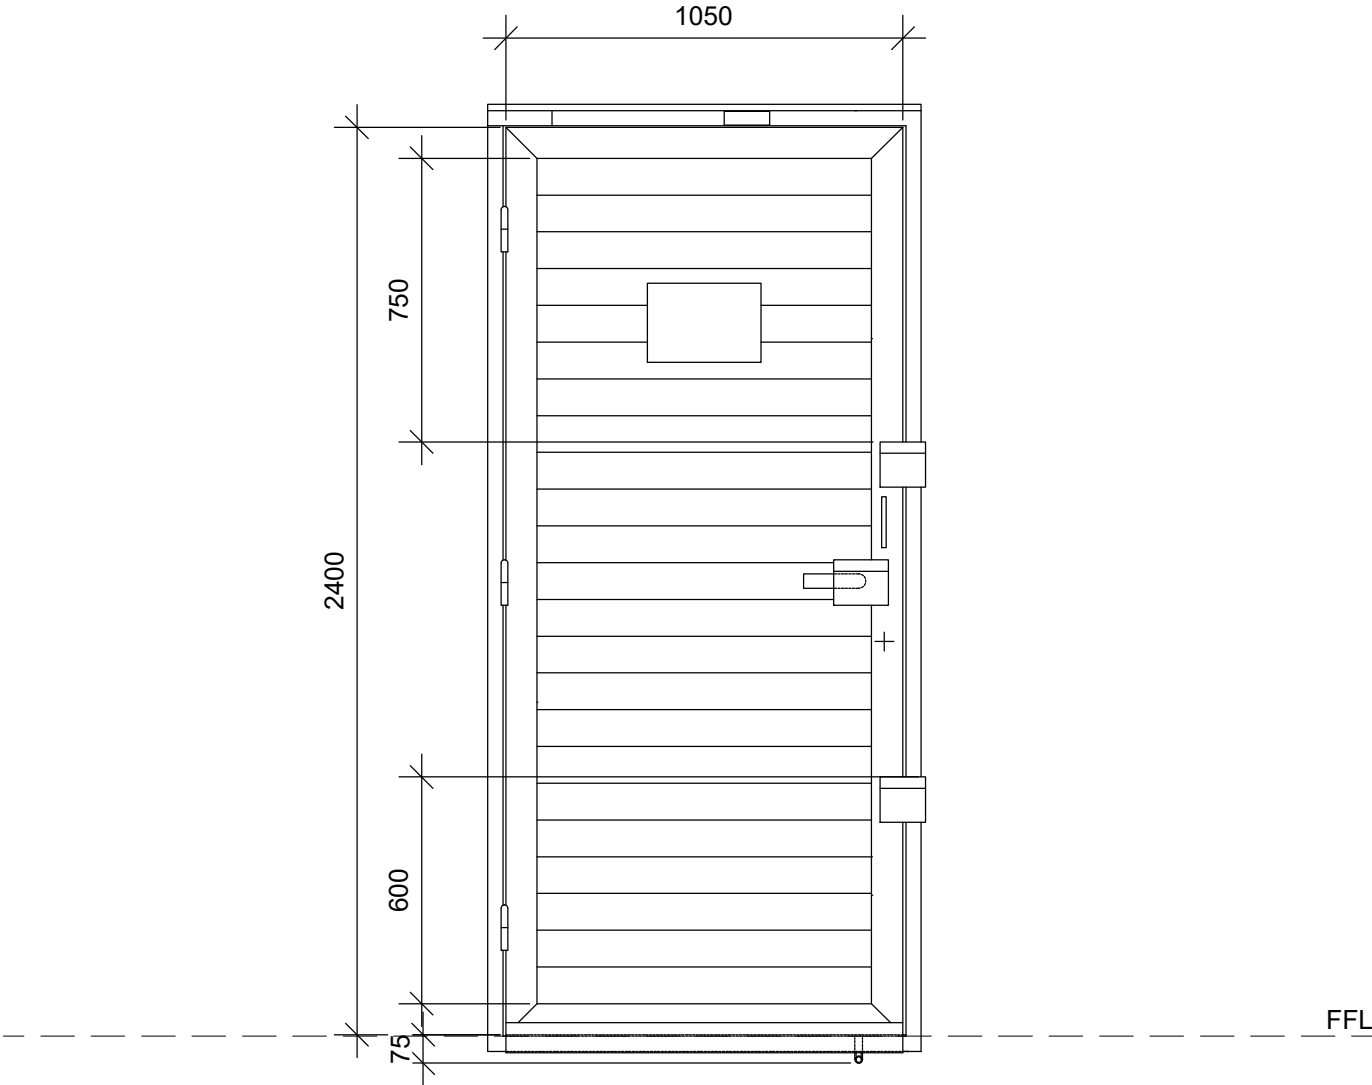

DOOR TYPE	CC
QUANTITY	1
FRAME	3mm thick GMS door frame to suit a 230mm wall.
DOOR LEAF	1050 x 2400mm hot dipped GMS louvred double swing door to detail.
LOCATION	Per door index.
IRONMONGERY	As per ironmongery schedule.

NOTES: 1. ALL DIMENSIONS TO BE CHECKED ON SITE PRIOR TO MANUFACTURE. 2. DOORS DRAWN AS VIEW FROM EXTERIOR.	REVISIONS			
	Rev.	Date	Description	By

PROJECT: Port Shepstone Hospital - Psychiatric Ward	Architect: ARTEK 4 ARCHITECTS (KZN) CC Durban: 46 Lena Ahrens Road, Glenwood, Durban 4000 tel: 031 201 0445 fax: 031 201 6609 email: admin@artek4.co.za Port Shepstone: 19 Tradewinds, Marine Drive, Shelly Beach tel: 039 682 2447 fax: 039 682 2446 email: adminps@artek4.co.za	
DRAWING DESCRIPTION: DOOR SCHEDULE DOOR TYPE CC		

Scale 1:20	Date 12/8/2024	Drawn WP	Project No. 1518	Drawing No. 400-29	Rev. A -
---------------	-------------------	-------------	---------------------	-----------------------	-------------