



058180 - A4 - 101 DRAWING NO. R.S.		DATE 2019/05/20 N.P.	
CLIENT WMS 058180 D.O.T.		SCALE 1:100, 1:500 C.O.C.	
PROJECT DESCRIPTION TENDER DRAWINGS Overall Site Plan Part Site Plan			
PROJECT NUMBER 1540			
PROJECT NAME 240 BUNGER STREET, NEW ARMORY AT TAFEC TRAINING COLLEGE DEPARTMENT OF TRANSPORT PIETERMARITZBURG			
PROJECT LOCATION 14 Wally Hayward Drive Pietermaritzburg 3213 Tel: (+27) 33 326 1425 Fax: (+27) 33 326 1425 Email: admin@harch.co.za			
PROJECT ARCHITECT L & R architects			
PROJECT CLIENT DEPARTMENT OF WORKS KWAZULU NATAL PRIVATE BAG 9041 PIETERMARITZBURG 3200			
PROJECT APPROVAL APPROVED BY: [Signature] DATE: 2019/05/20 APPROVED BY: [Signature] DATE: 2019/05/20			

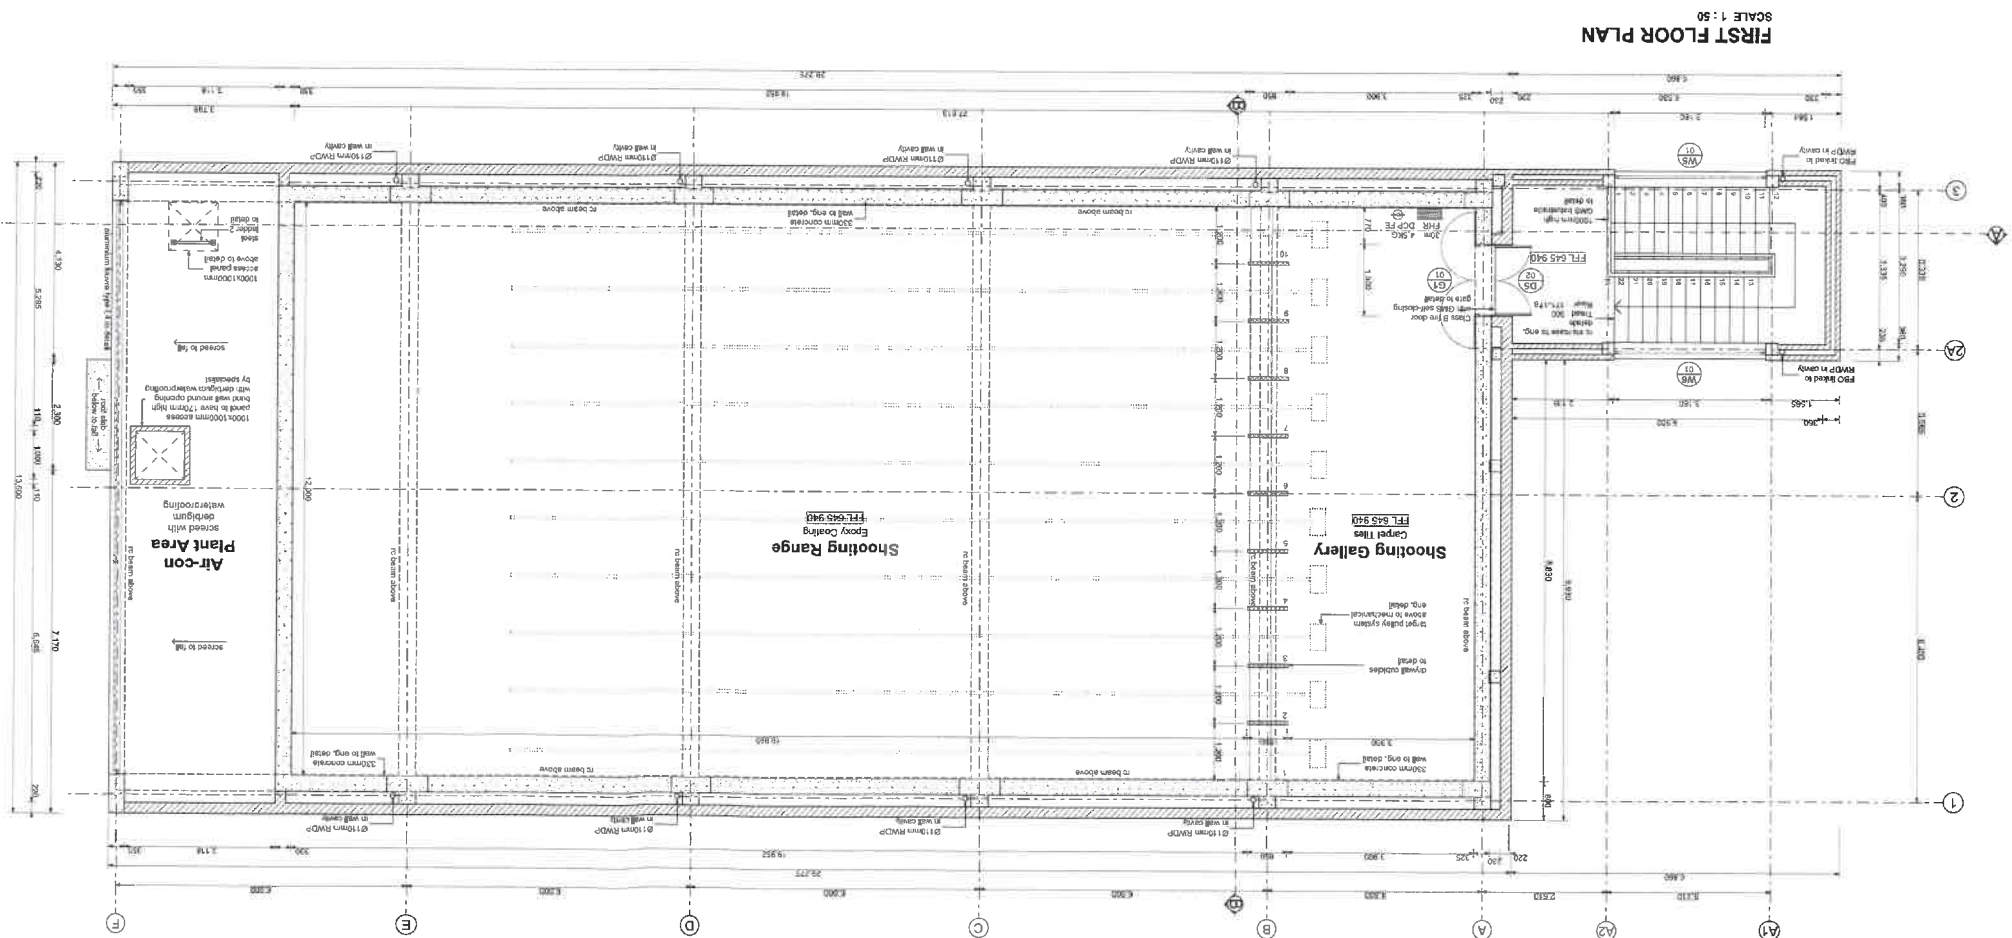


FIRST FLOOR PLAN
SCALE 1 : 50

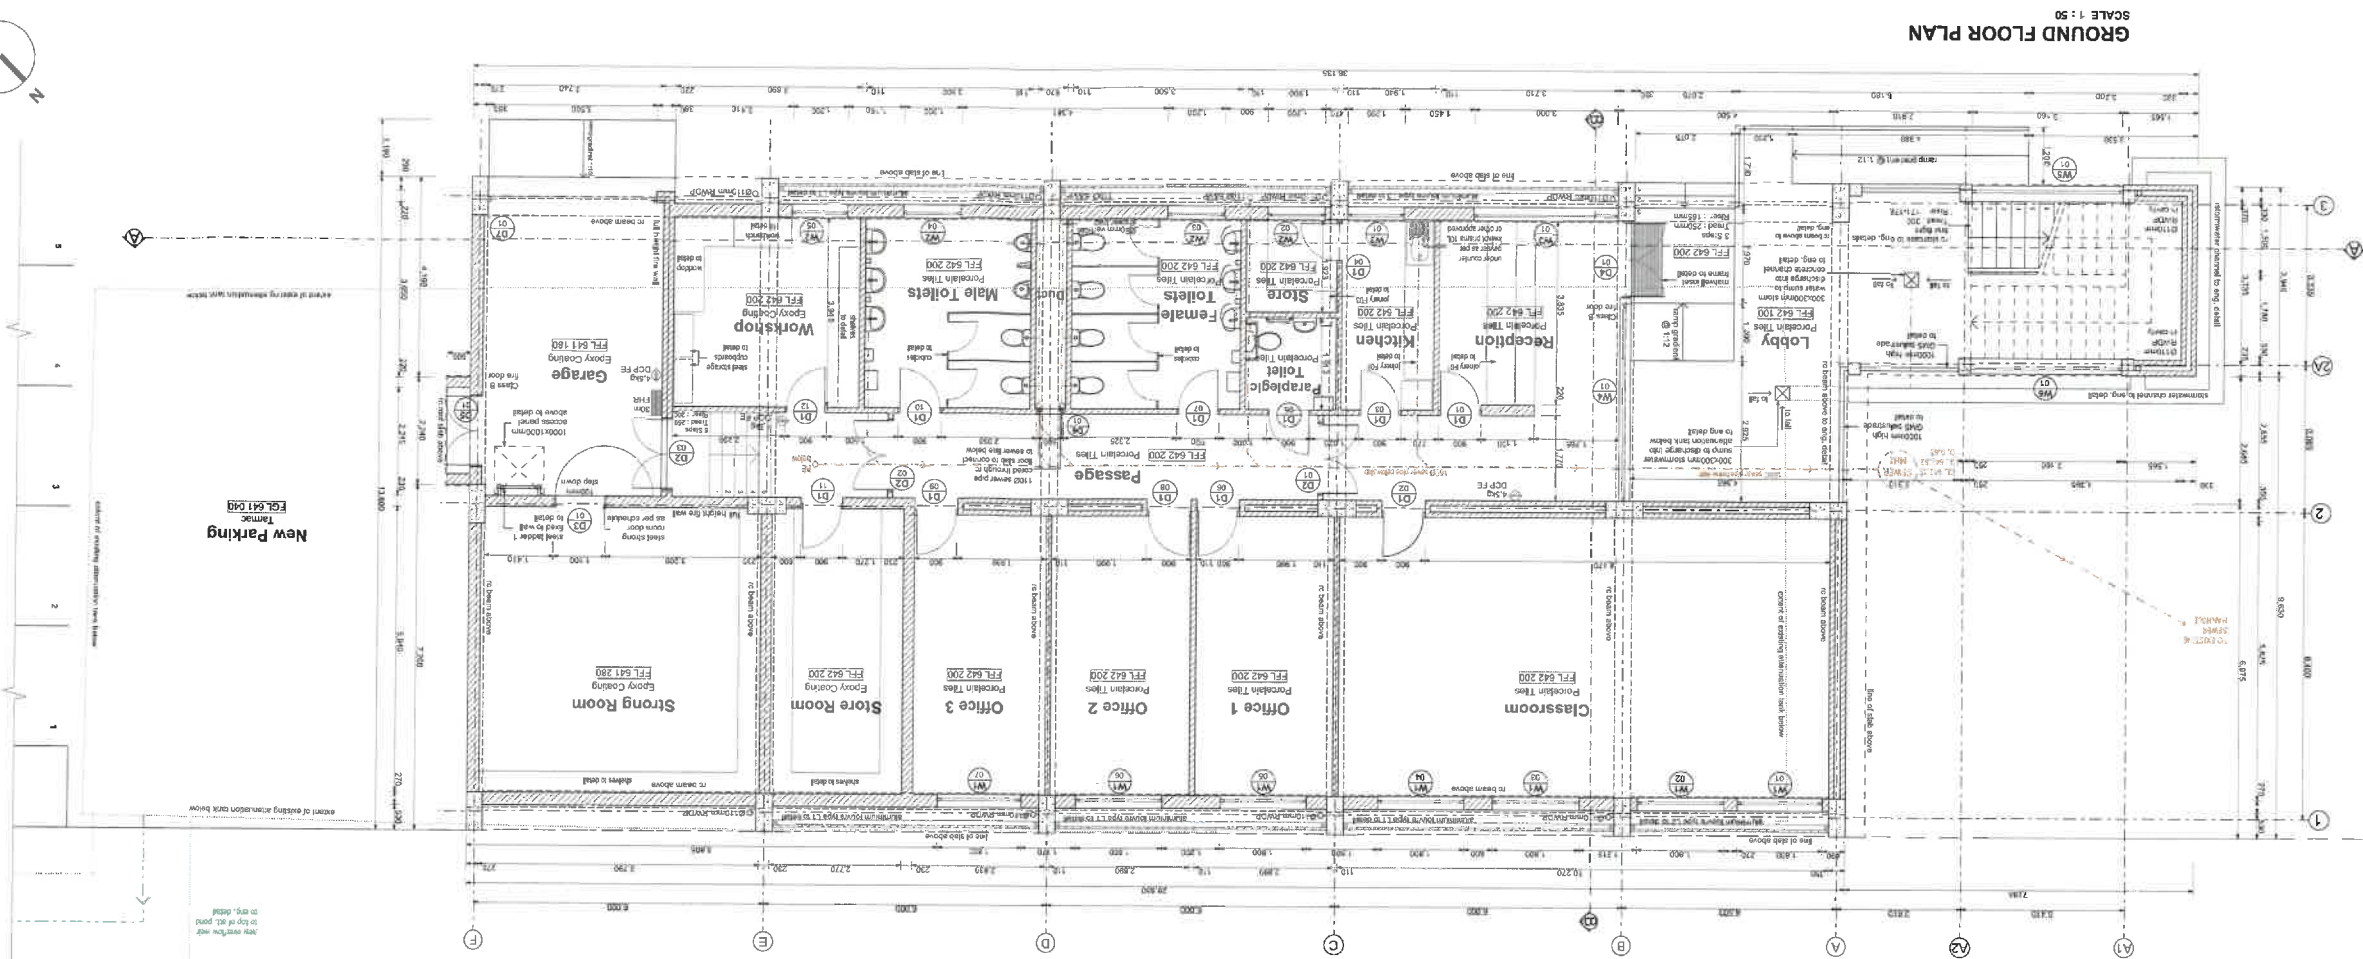

GROUND FLOOR PLAN
SCALE 1 : 50

1	2	
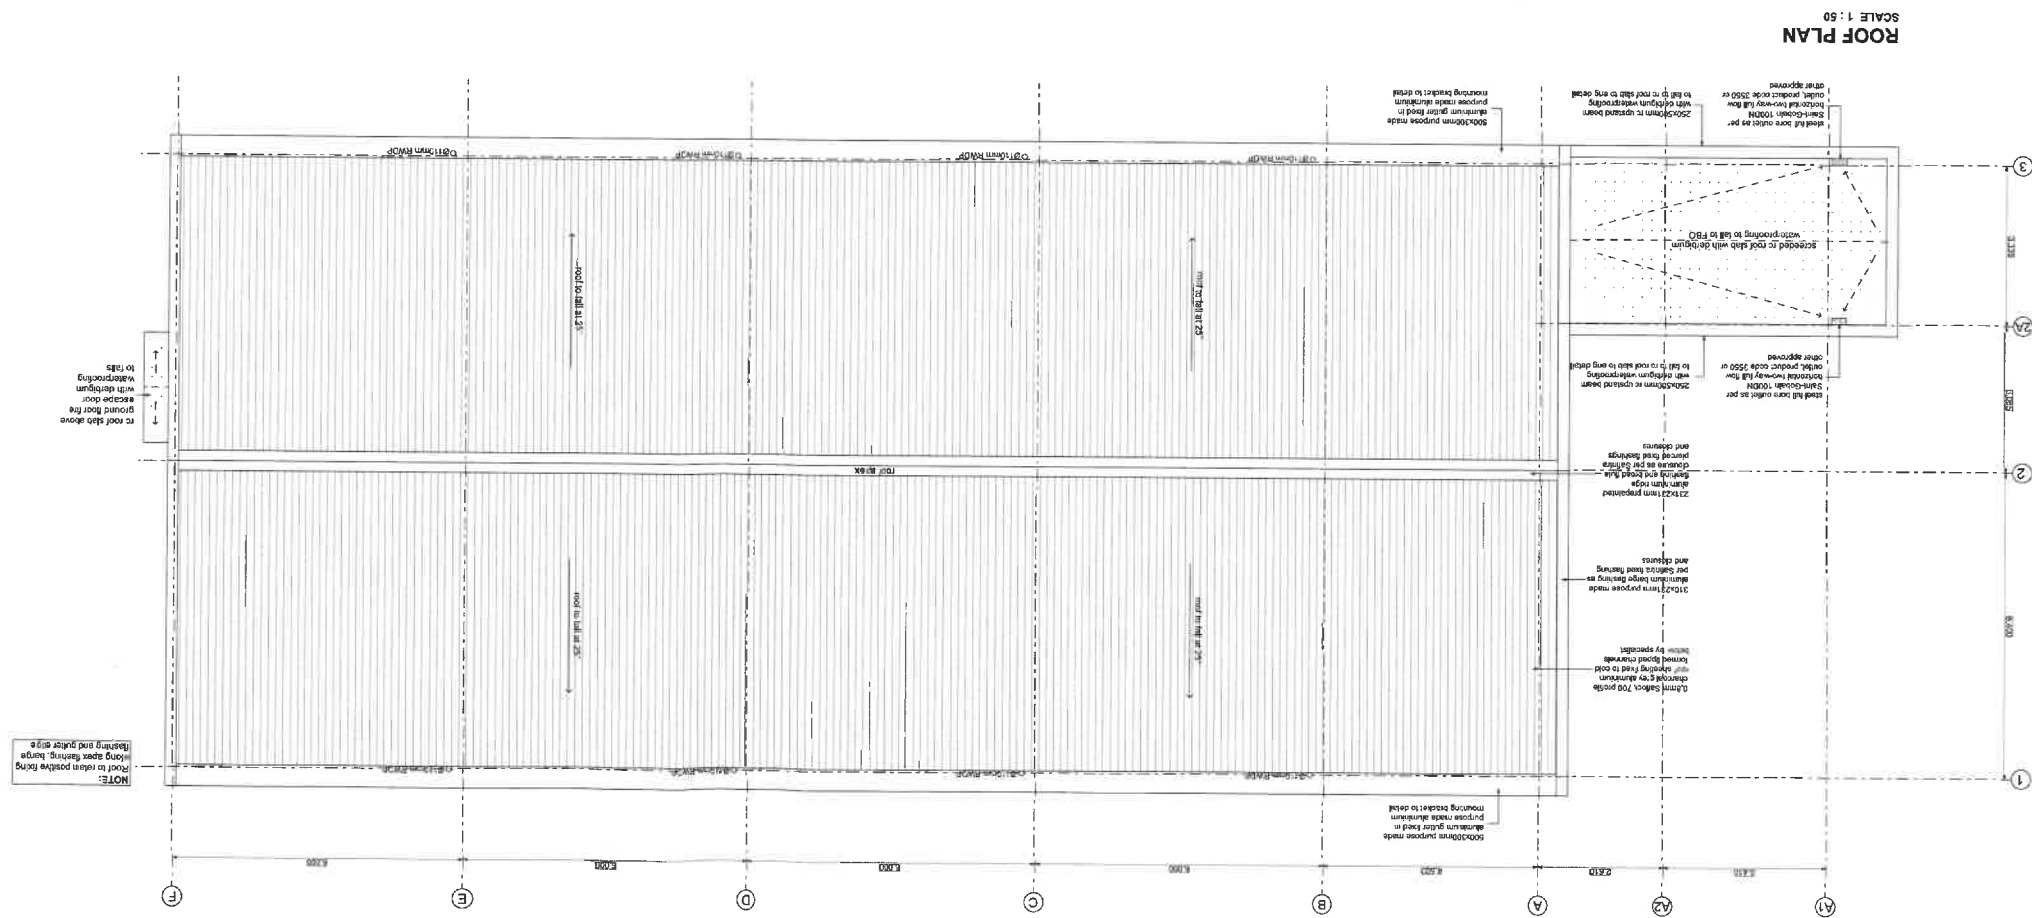

ROOF PLAN
SCALE 1 : 50

SCALE 1 : 50



058180 - A4 - 103		B	
CHECKED		R.S.	
FILE NO. WMS 058180		CLIENT D.O.T	
DATE 2019/05/20		DEWNA N.P	

TENDER DRAWINGS
Roof Plan



DEPARTMENT OF TRANSPORT
NEW ARMORY AT TRAFFIC TRAINING
COLLEGE
240 BURGER STREET,
PIETERMARITZBURG

14 Wally Hayward Drive
Ashburton
Pleymouth
3213
Tel: (+27) 33 326 1425
Fax: (+27) 86 670 8634
eMail: admin@arch.co.za



PROVINCE OF
KWA-ZULU NATAL
DEPARTMENT OF WORKS
PRIVATE BAG X9041
PIETERMARITZBURG
3200

NO.	DATE	AMENDMENTS 1 AND REVISIONS	REVISIONS AFTER CONTRACT HAS COMPLETED
8	2019-08-24	Revised bid form and specifications per attached	
7	2019-08-24	Revised bid form and specifications per attached	

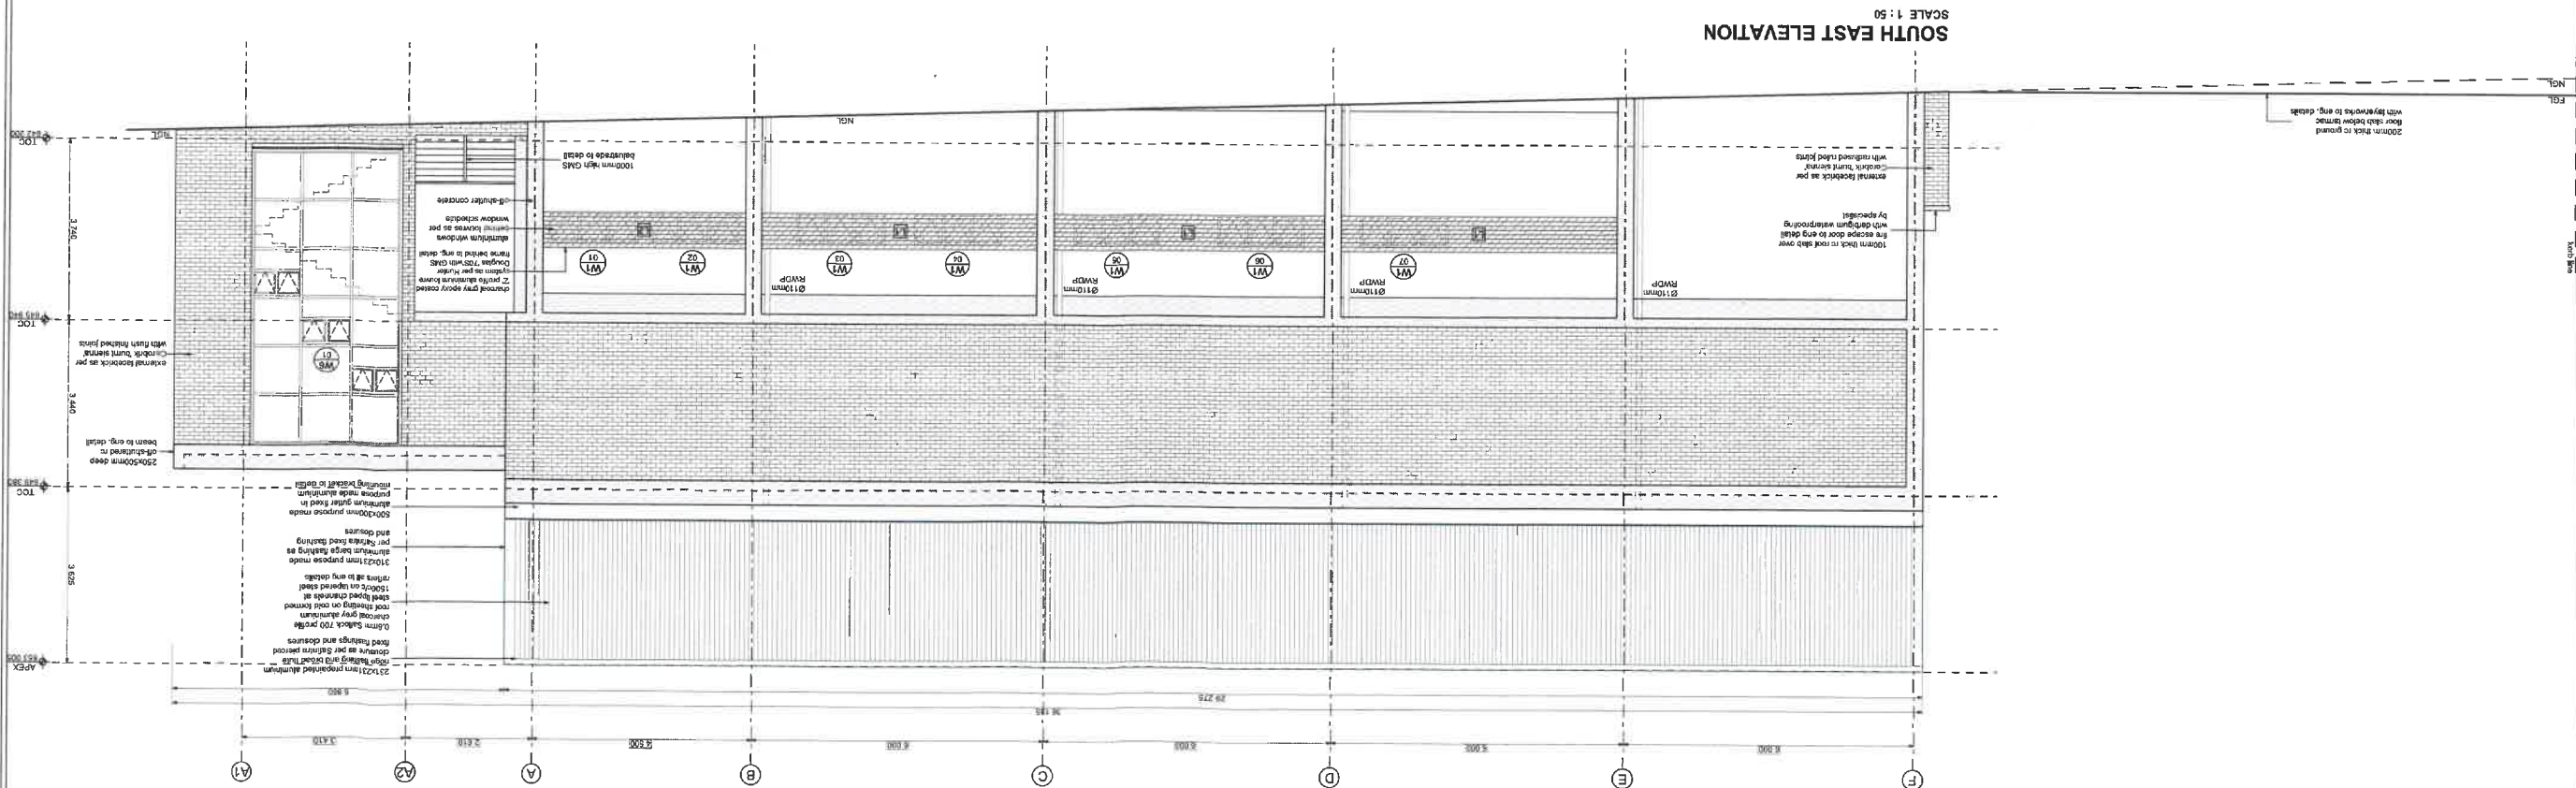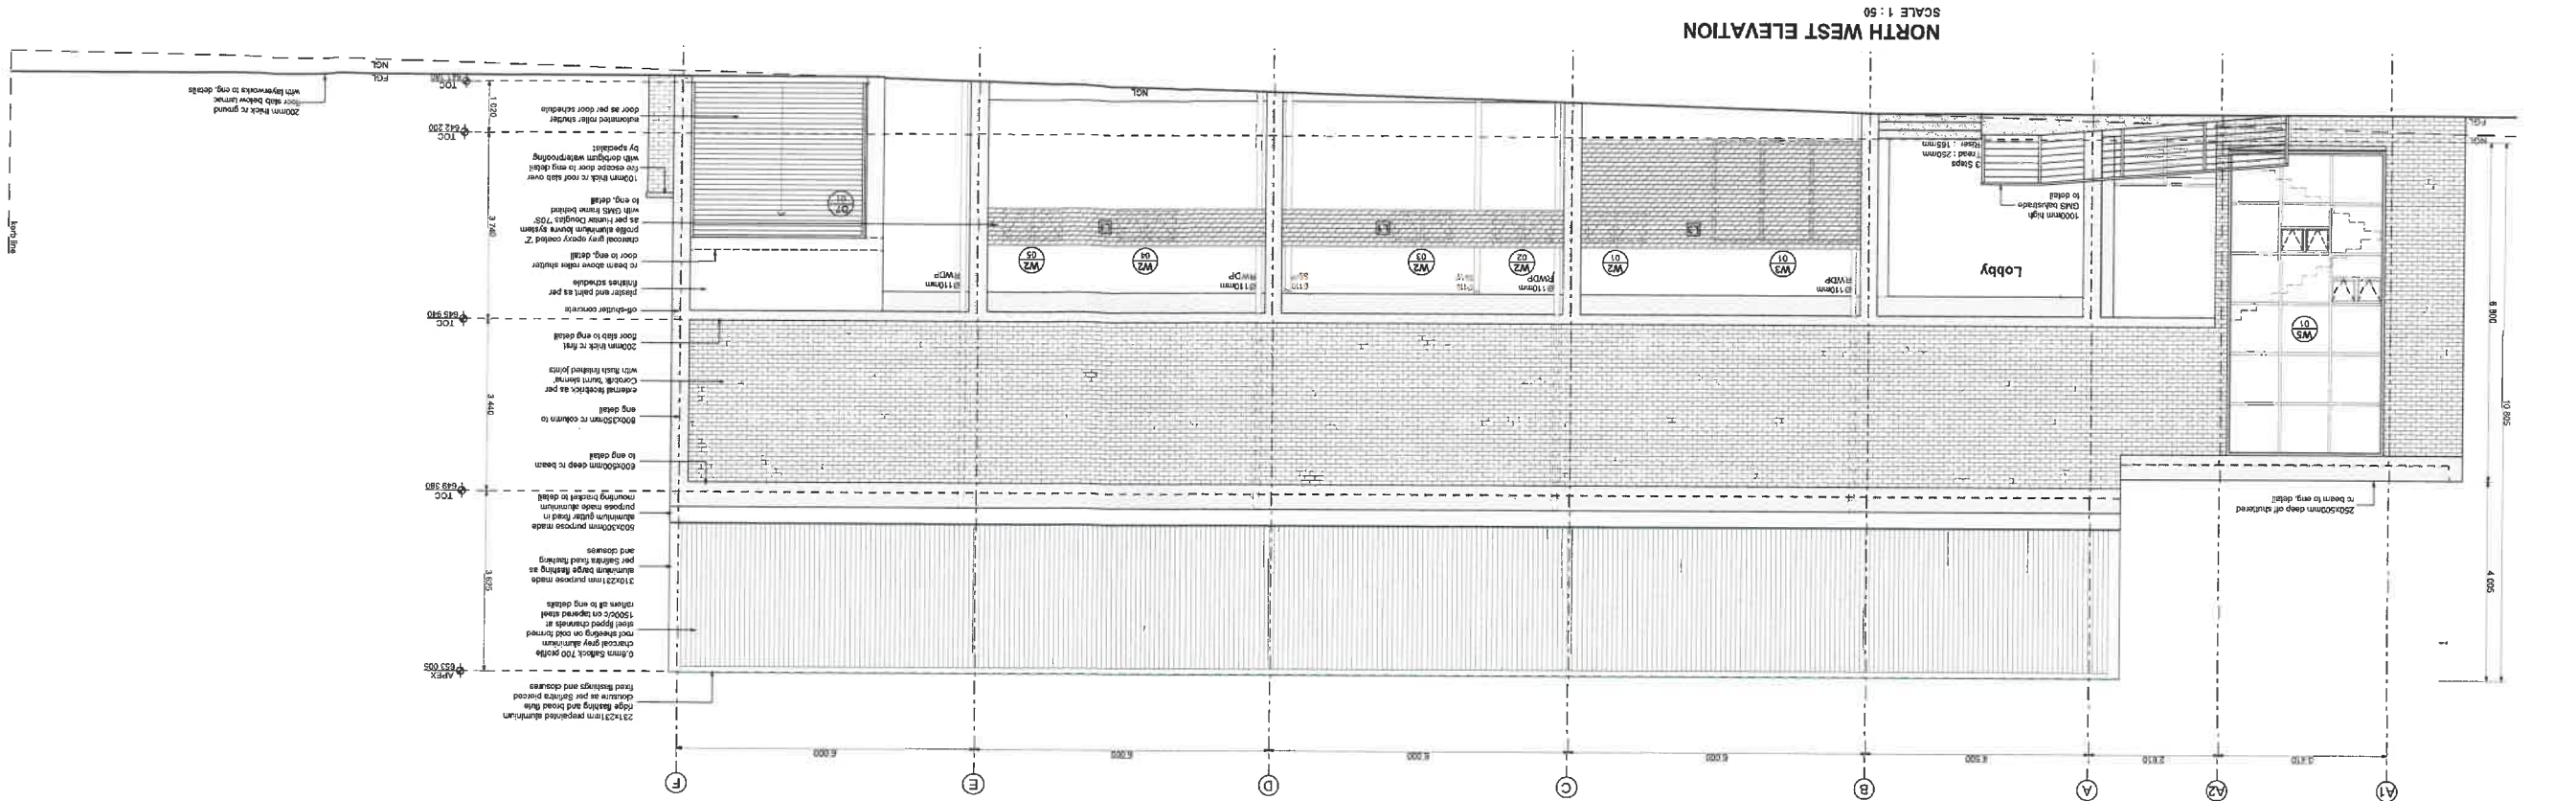

DATE	2019/05/20
PROJECT NO.	WIMS 058180
CLIENT	D.O.T
SCALE	1:50
REV	058180 - A4 - 201
REV	B

TENDER DRAWINGS
South East Elevation



PROJECT
DEPARTMENT OF TRANSPORT
NEW ARMORY ATTRAFTIC TRAINING
COLLEGE
PIETERMARITZBURG
240 BURGERS STREET

PROJECT NUMBER
15440
eMail: admin@trarch.co.za
Tel: (+27) 33 328 1425
Fax: (+27) 33 328 1425
3213
Pietermaritzburg
Ashburton
14 Wally Hayward Drive



PROVINCE OF
KWA-ZULU NATAL
DEPARTMENT OF WORKS
PRIVATE BAG X9041
PIETERMARITZBURG
3200

AMENDMENTS BEFORE CONTRACT COMMENCES		V
REVISIONS AFTER CONTRACT HAS COMMENCED		
NO.	DATE	
1	2019/05/20	Initial design and 1:50 scale drawings
2	2019/05/24	Revised design to include structural details and 1:50 scale drawings

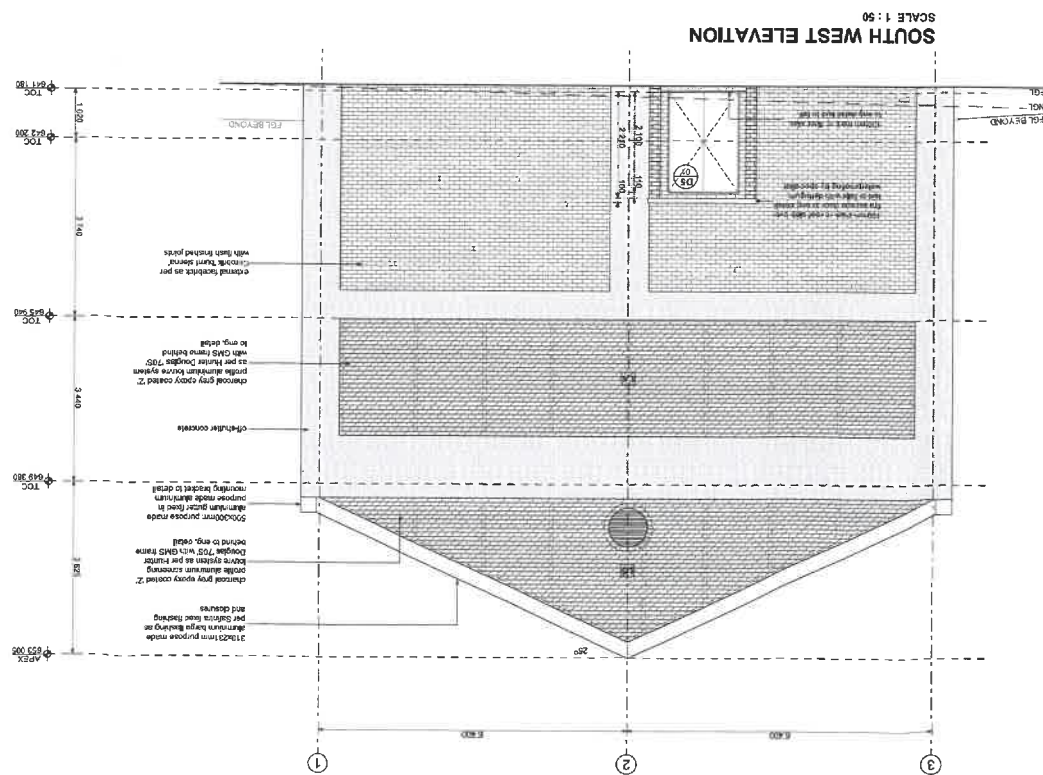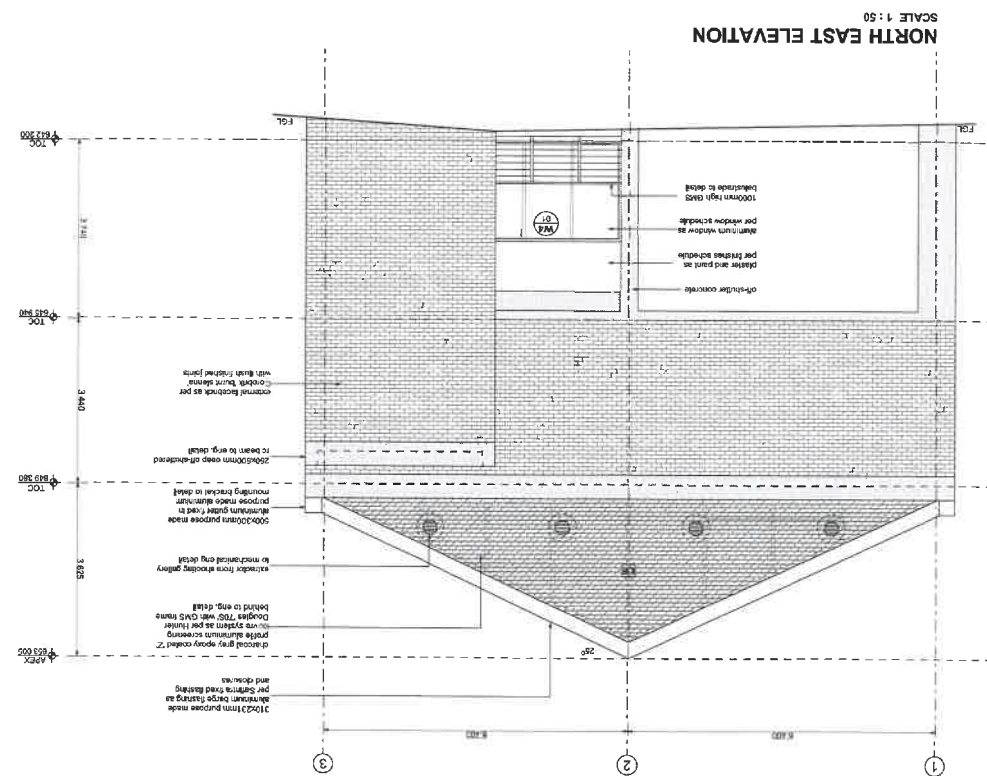[illegible]

PROJECT

DEPARTMENT OF TRANSPORT
NEW ARMOY ATTRAFTIC TRAINING
COLLEGE
240 BURGER STREET,
PIETERMARITZBURG

PRODUCED BY

1540

email: admin@franch.co.za
Tel: (+27) 33 326 1425
Fax: (+27) 33 326 1425
Pietermaritzburg
3213
14 Wally Hayward Drive
Ashterton
L&R architects

SECTION A-A

058180 - A4 - 301

SCALE 1:50

DATE 2019/05/20

BY N.P.

SECTION B-B

058180 - A4 - 301

SCALE 1:50

DATE 2019/05/20

BY N.P.

REVISIONS

NO.

DATE

DESCRIPTION

1

2019/05/20

Initial design

2

2019/05/20

Revised design

3

2019/05/20

Final design

APPROVED BY

DATE

DESCRIPTION

1

2019/05/20

Initial design

2


2019/05/20

Revised design


3

2019/05/20


Final design

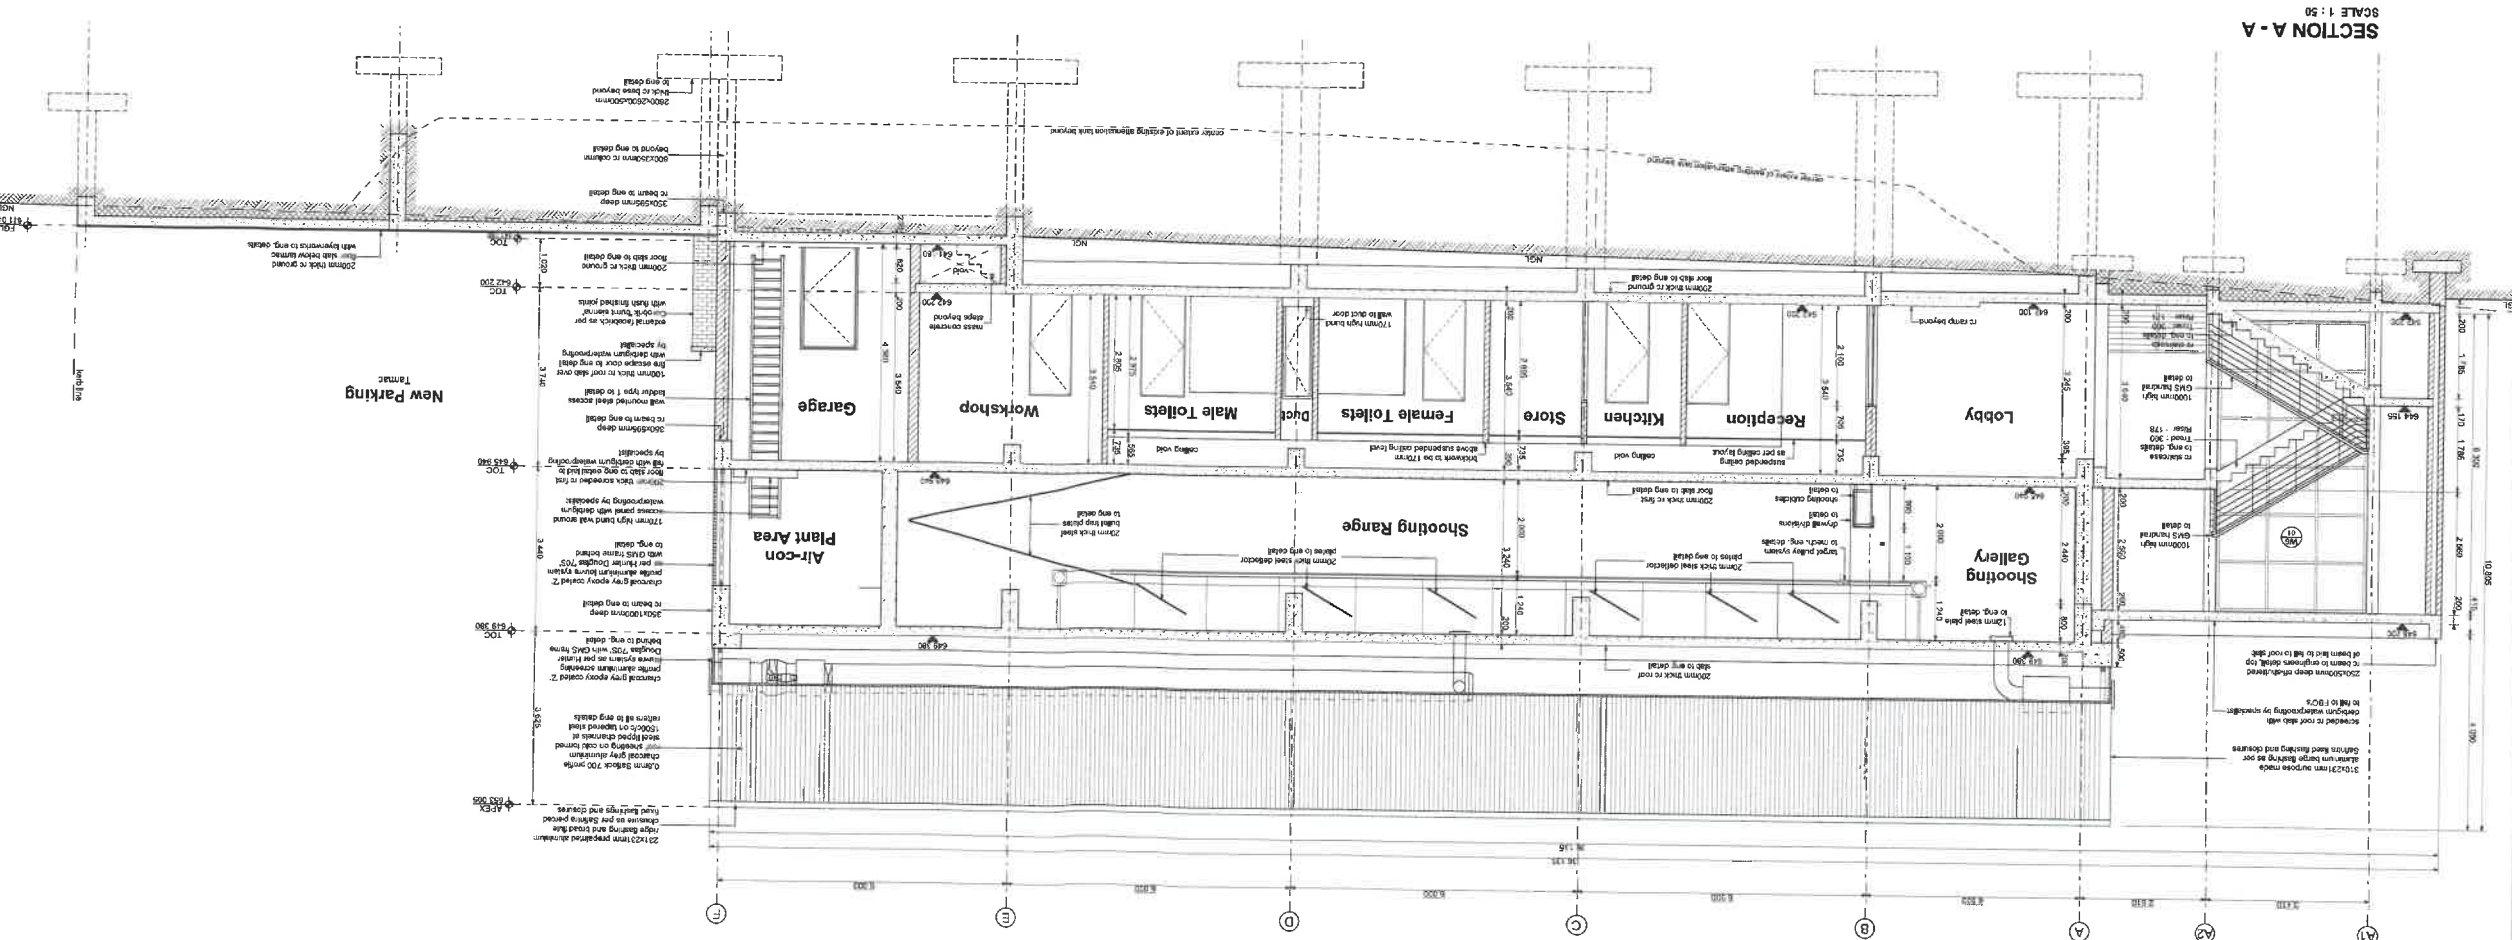

SECTION A - A
SCALE 1 : 50

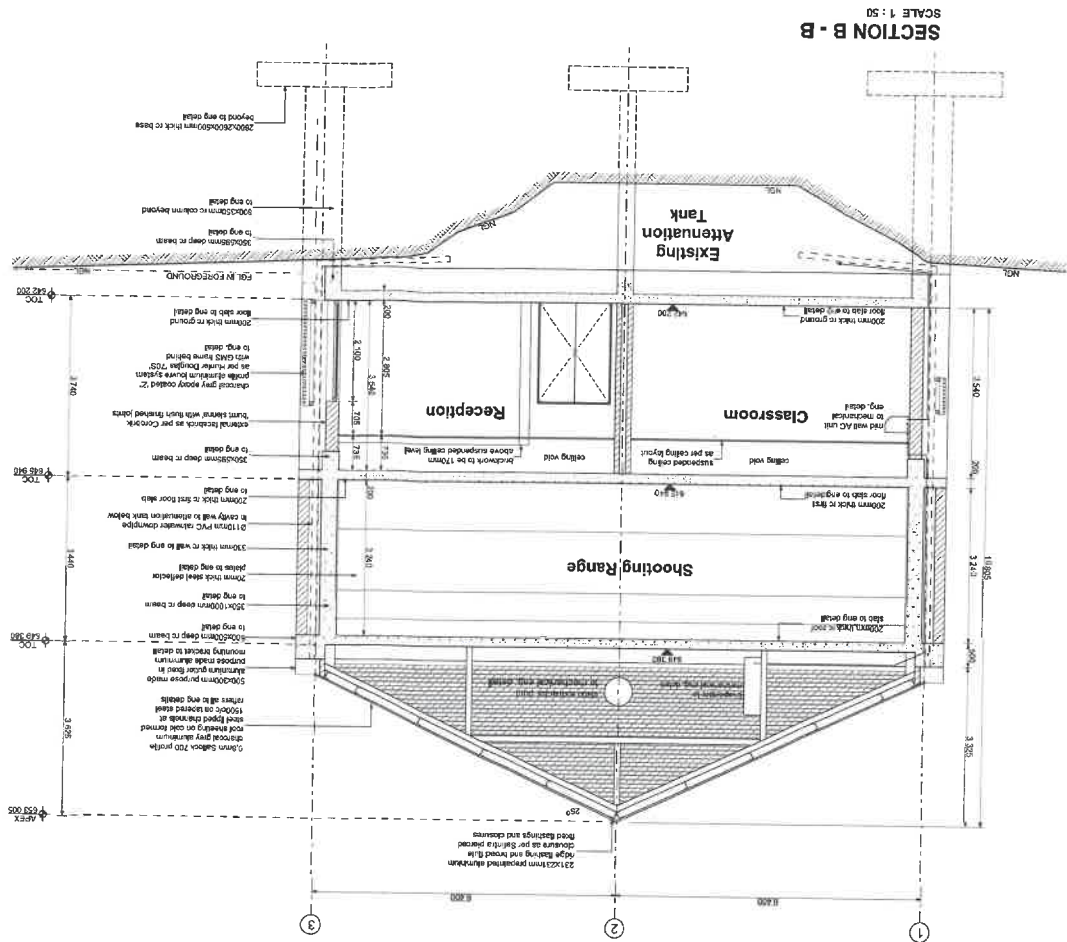

SECTION B - B
SCALE 1 : 50

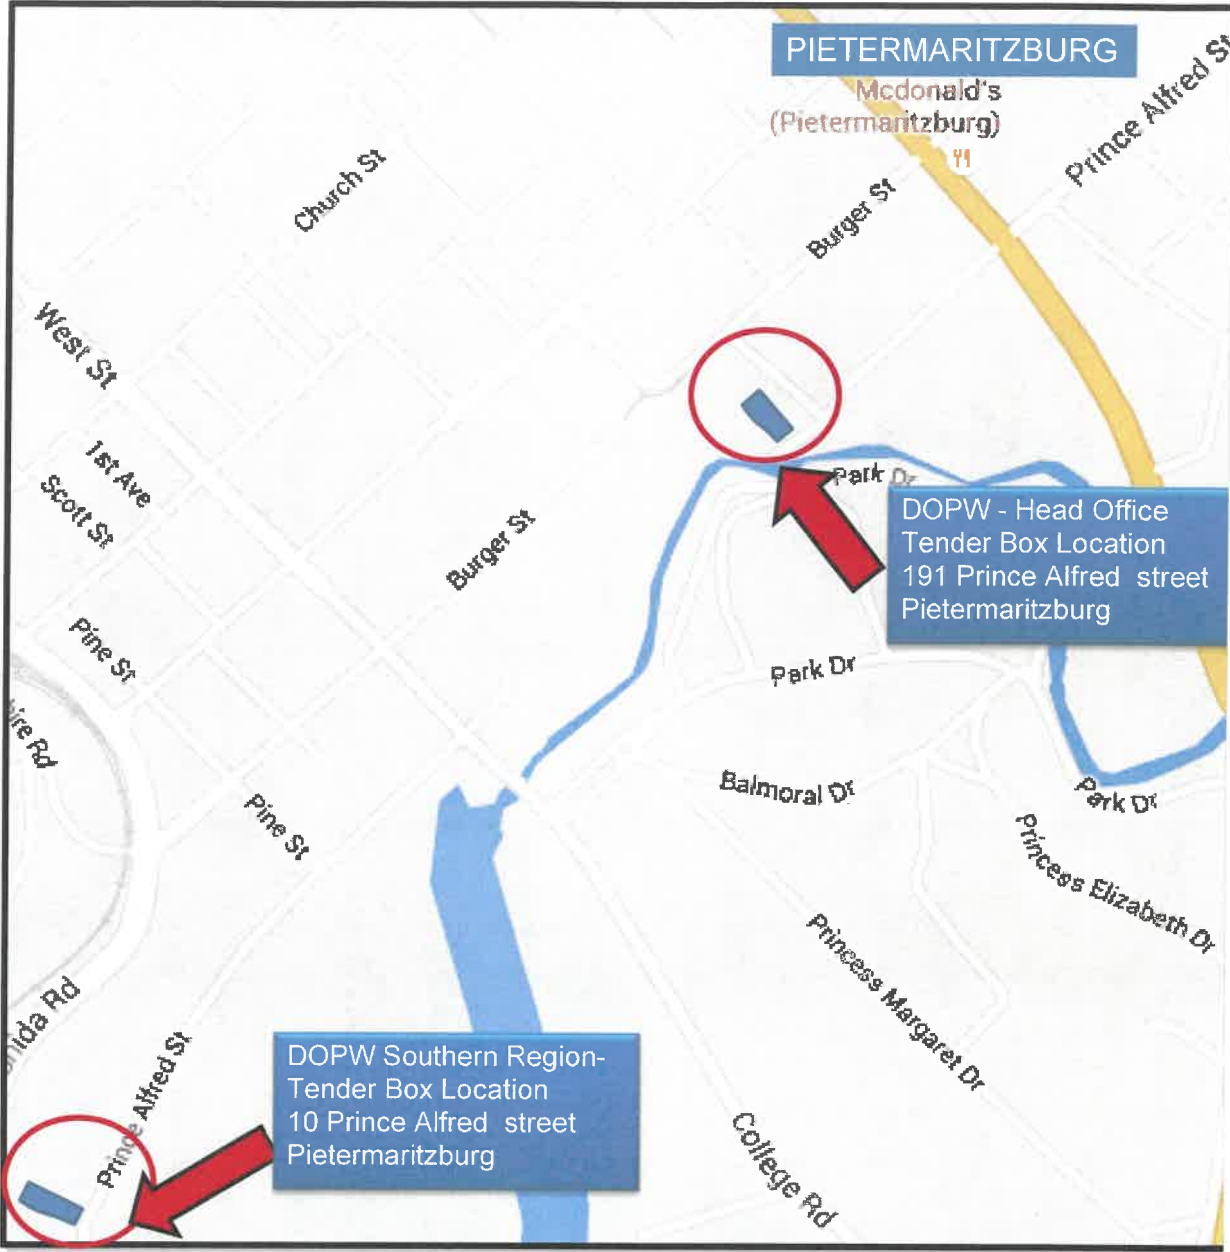

Location

Locality Name	RTI Training Centre
Municipality	Umzunduzi
Subplace	Pietermaritzburg
Ward	27
Government Facility	Transport
Latitude	30.3831941
Longitude	-29.6055476
Physical Address/Location	240 Burger Street, Pietermaritzburg

Please do a print preview
before printing.