

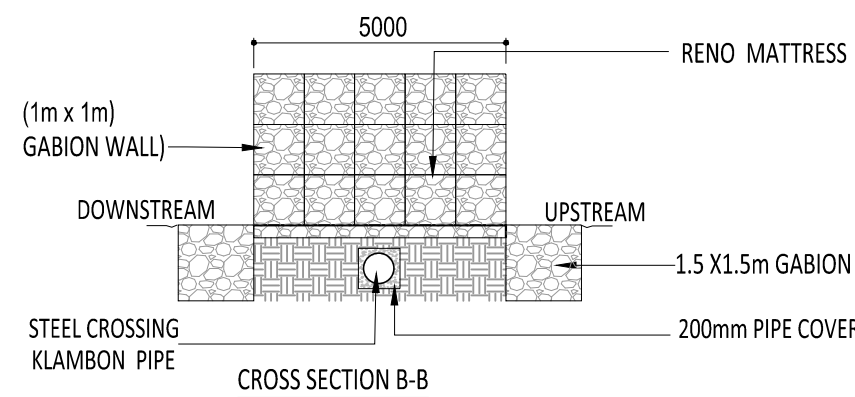
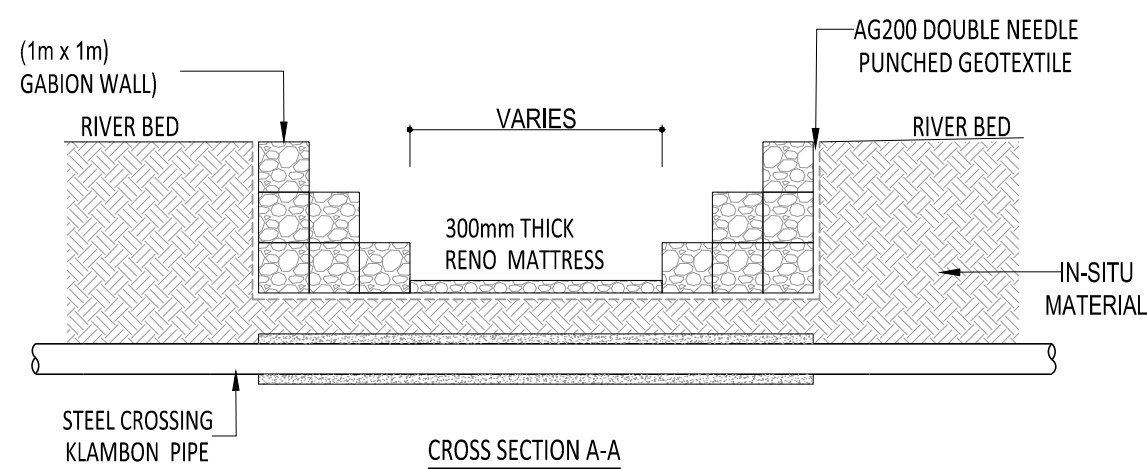
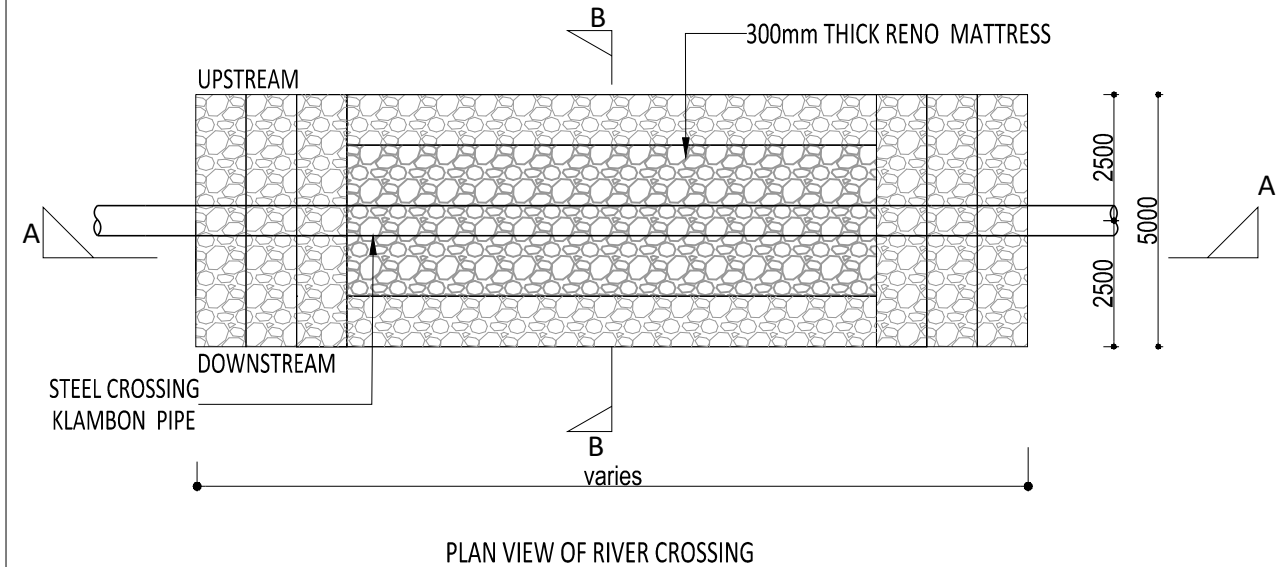
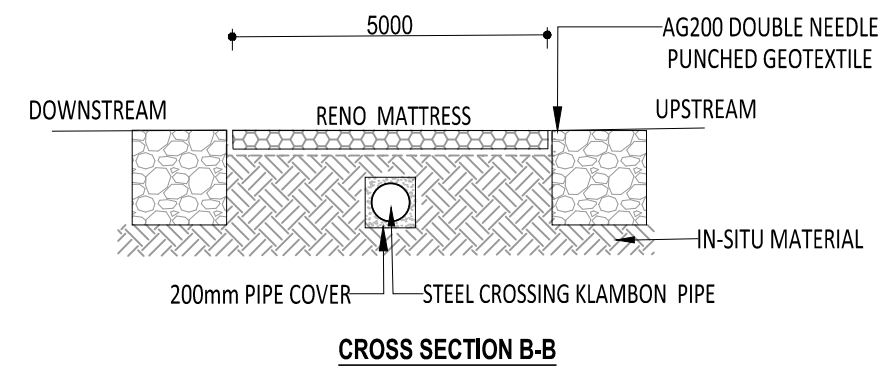




TYPE 3
EROSION CONTROL FOR PIPES BELOW GROUND LEVEL
SCALE 1:150

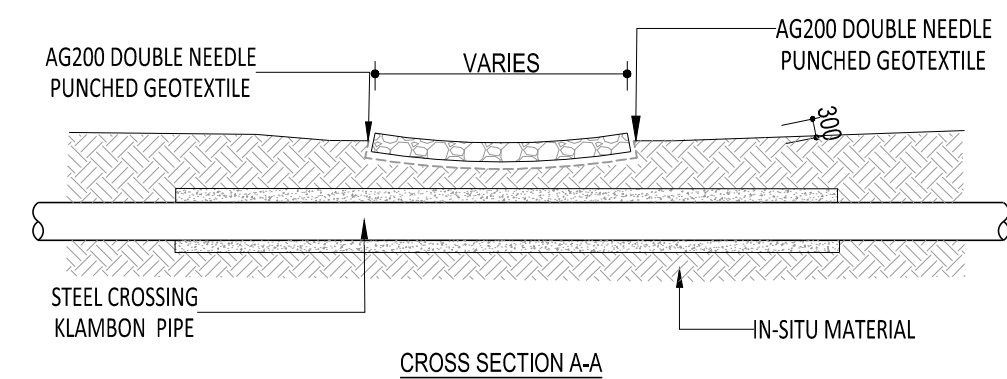


TYPE 4
EROSION CONTROL FOR PIPES BELOW GROUND LEVEL
SCALE 1:150

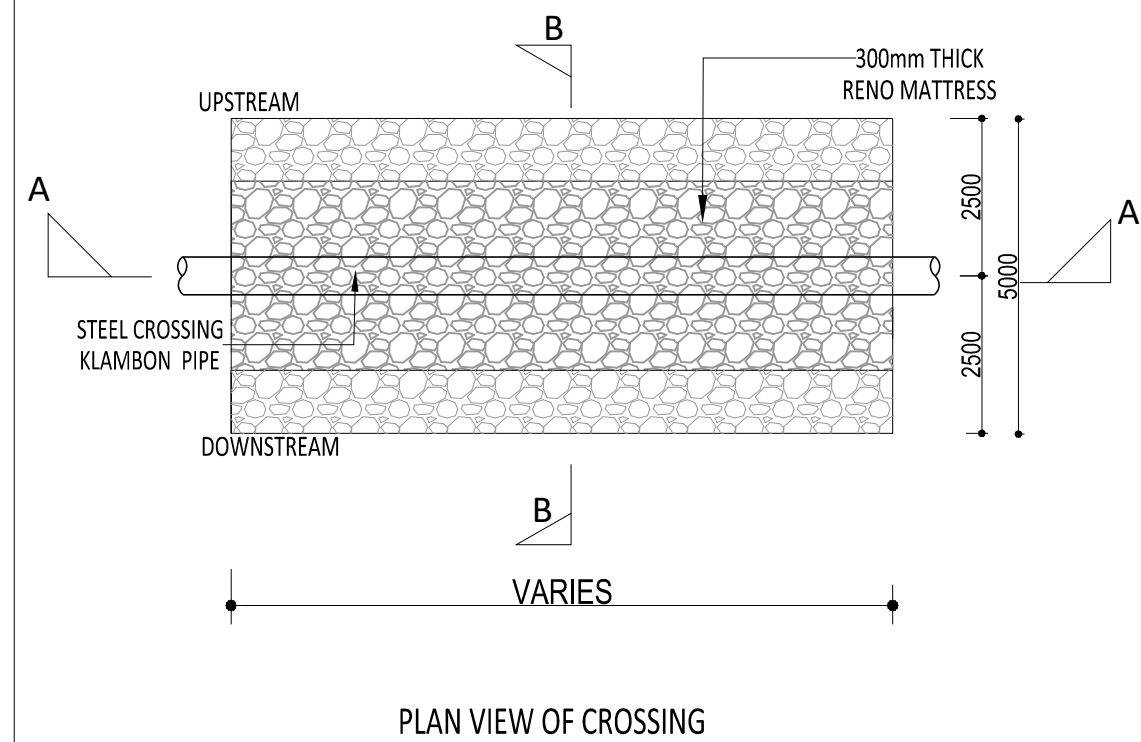

TYPE 1
EROSION CONTROL FOR PIPES BELOW GROUND LEVEL
SCALE 1:120

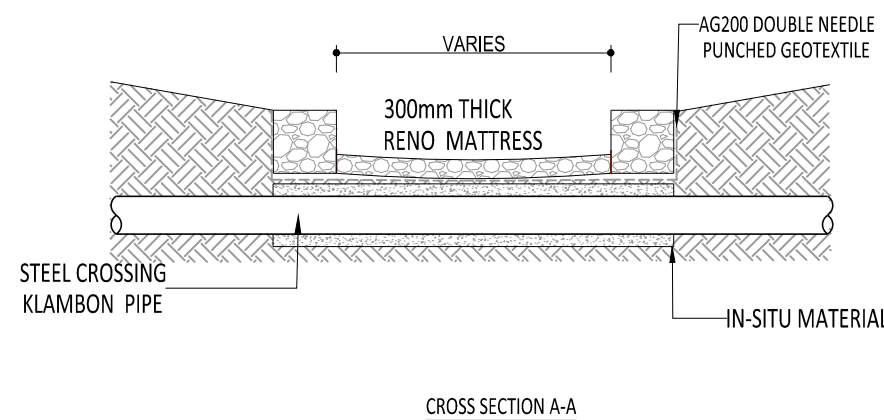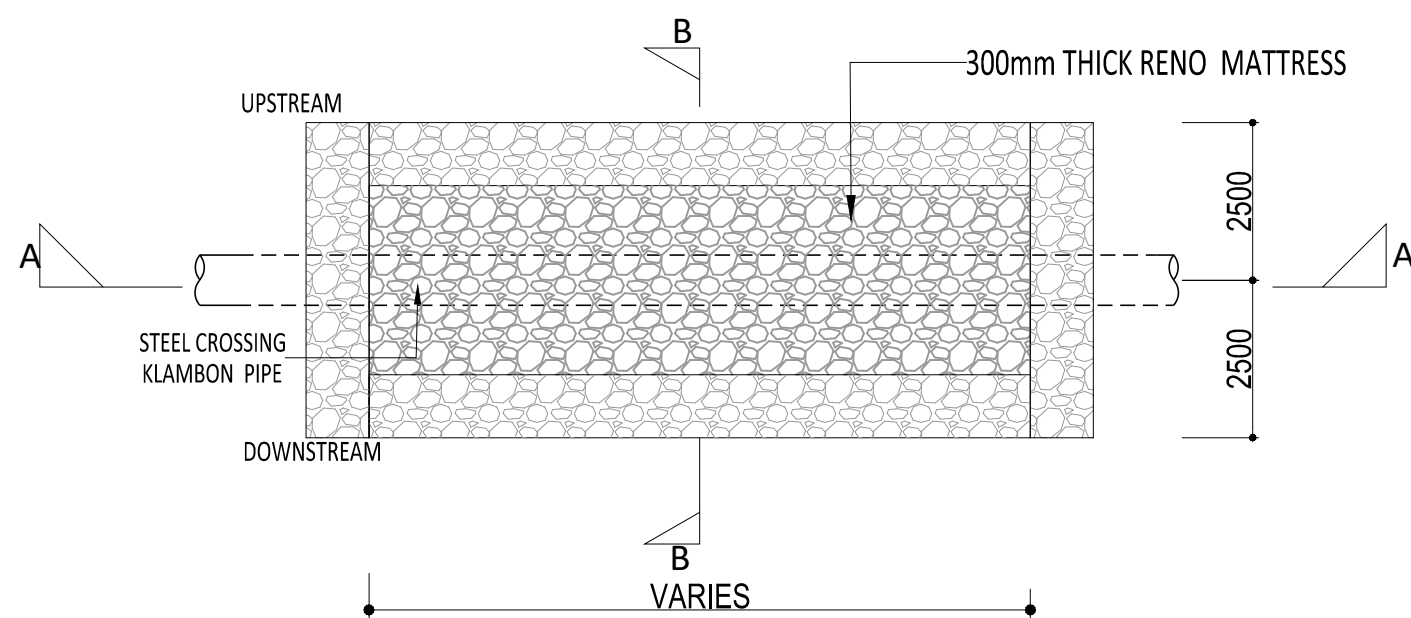

TYPE 2
EROSION CONTROL FOR PIPES BELOW GROUND LEVEL
SCALE 1:120

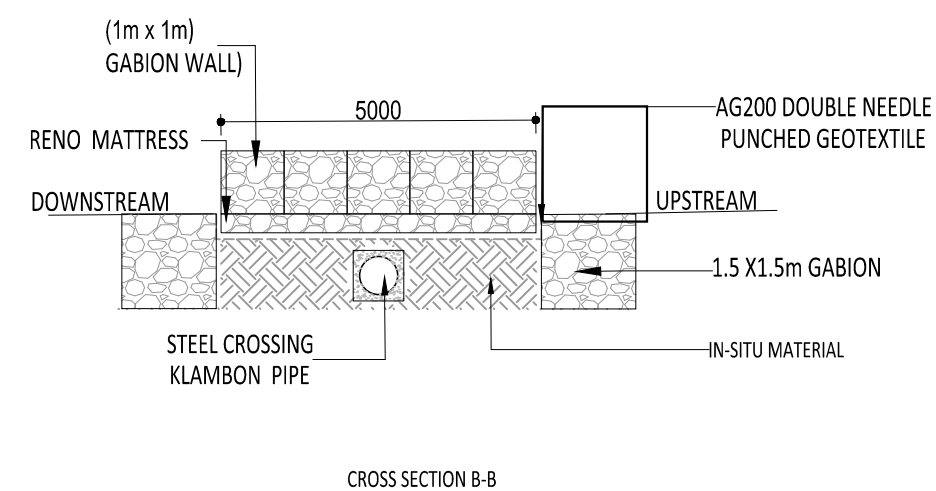

NOTES

GABIONS

Lacing of cages
Using adequate quantities of connecting and lacing (binding) wire, the Contractor shall complete the wiring in accordance with the manufacturer's instructions. The force required to separate the edges, the diaphragms and the lids is at least 1.5 kN/m.

Geotextile shall be placed in the positions shown on the drawings. A geotextile shall be placed either

a) with an overlap of at least 300 mm that is securely fastened to prevent any movement or slipping during the placing of gabion cages and rock fill, or

b) provided that it is sewn or bonded in an approved manner, with an overlap of at least 75 mm. A geomembrane shall be joined by means of a welding process or an adhesive that has been approved and is used in accordance with the manufacturer's instructions.

Rockfilling
Selected rock particles of adequate size shall be so packed as to obtain a fair-faced finish. Successive gabion boxes shall be filled in stages, to prevent deformation and bulging.

Testing
The Contractor shall carry out sufficient tests to satisfy himself as to the consistency of materials used for and placed in gabion cages and used for pitching.



IZINGA HOLDINGS (Pty) Ltd
UNIT 2, LINDOLING INN
7 MAXWELL STREET
EMPANGENI
3880
TEL: 035 772 1211
FAX: 035 455 4537
EMAIL: INFO@IZINGALABEZI.CO.ZA



UMKHANDAKUDE DISTRICT MUNICIPALITY
STAND 15453
KINGFISHER ROAD
MKUZE
3965

REFERENCE DRAWINGS

REV	DR	CH	DATE	DESCRIPTION

PROJ. NO: UKDM 2-2020

DWG NO: UM-G2-2020-008-EP-00

PROJECT :
GREATER INGWAUVUMA
WATER SUPPLY SCHEME
ZONE10: PHASE 2

TITLE :
EROSION PROTECTION DETAILS

SCALE: AS SHOWN

DRAWN BY: SK

DATE: 16/03/2020

CHECKED BY: NOK

PAPER SIZE: A2

APPROVED BY: BK

ISSUED FOR TENDER