




ROOF LAYOUT PLAN  
SCALE 1 : 100

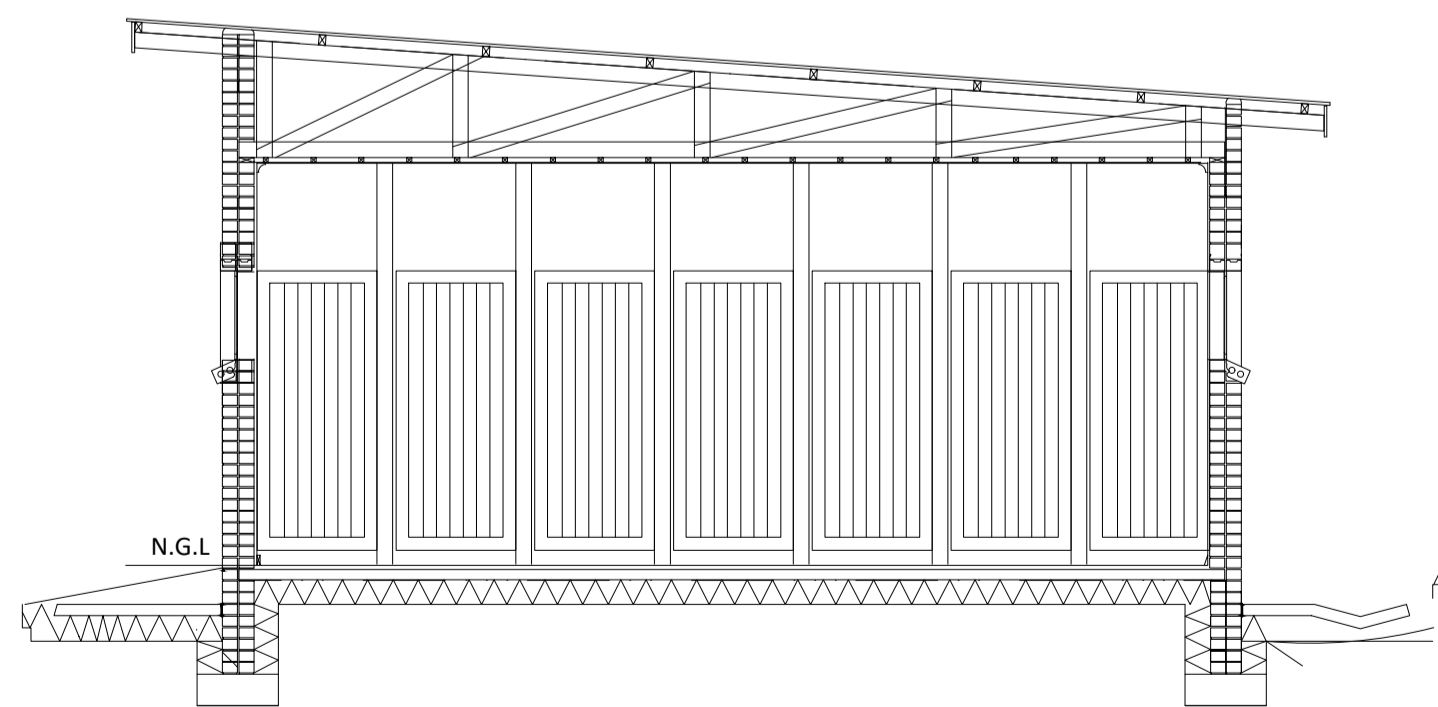


SECTION B - B

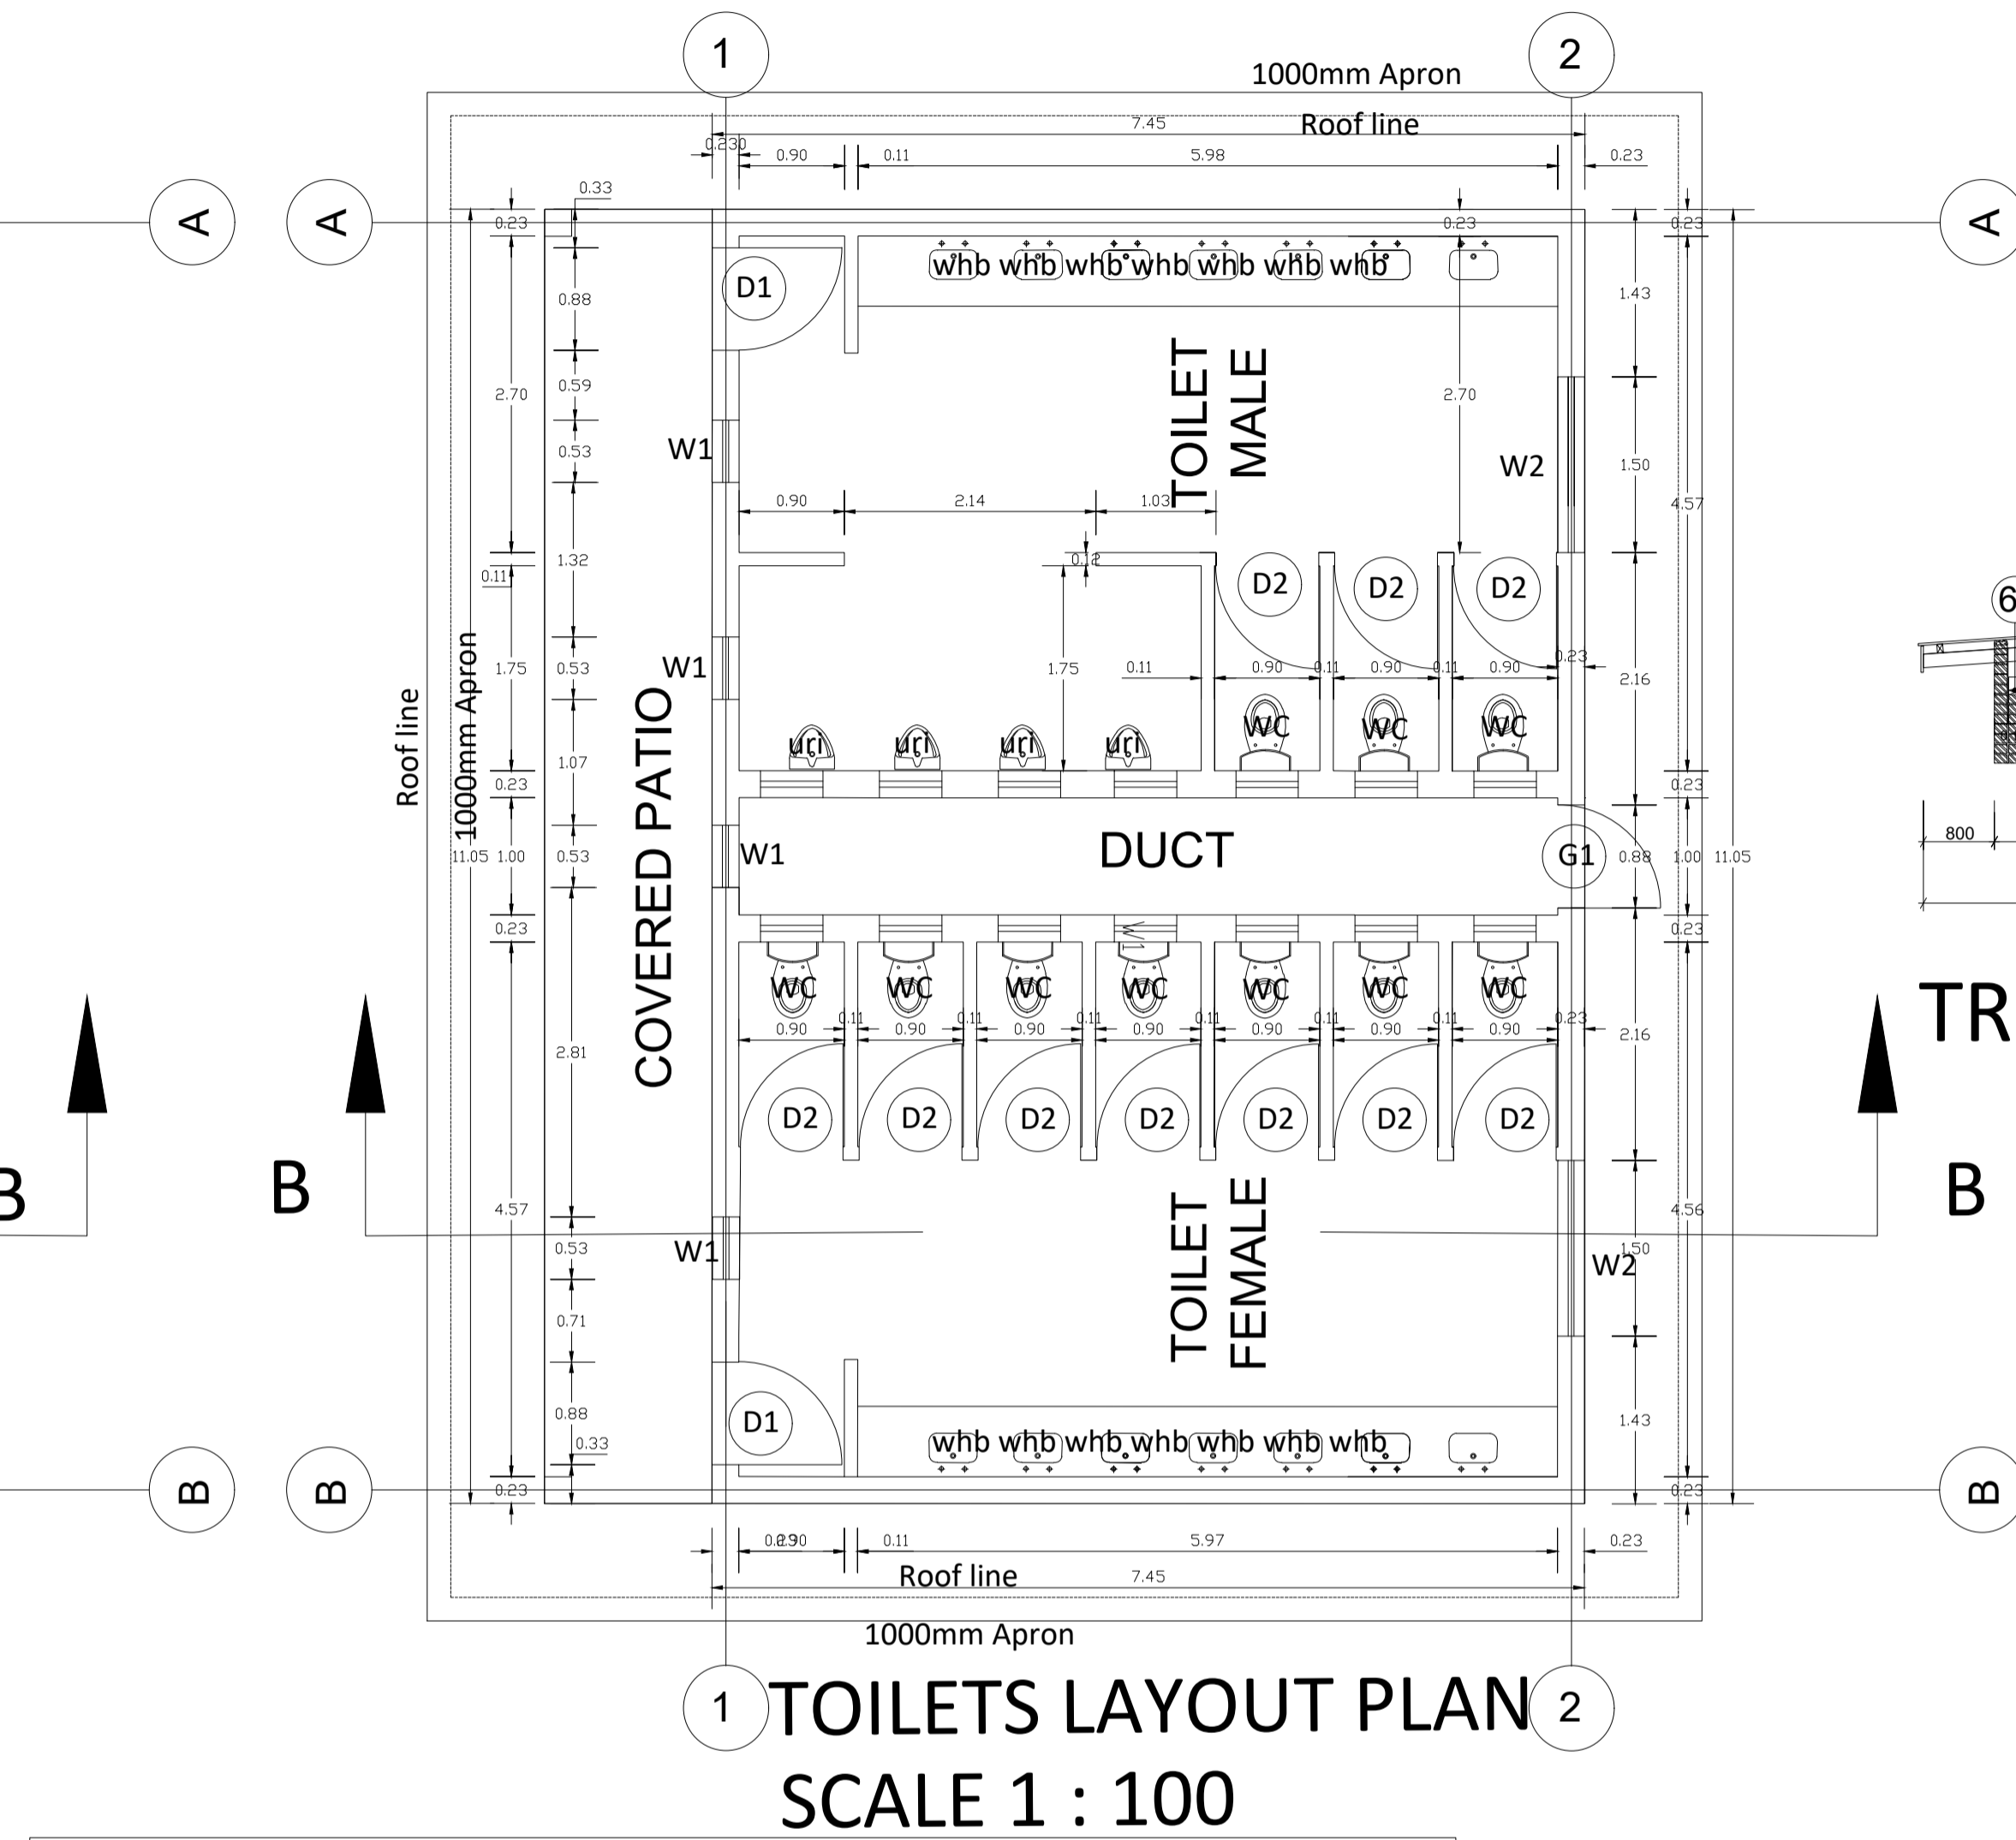



TOILETS LAYOUT PLAN  
SCALE 1 : 100

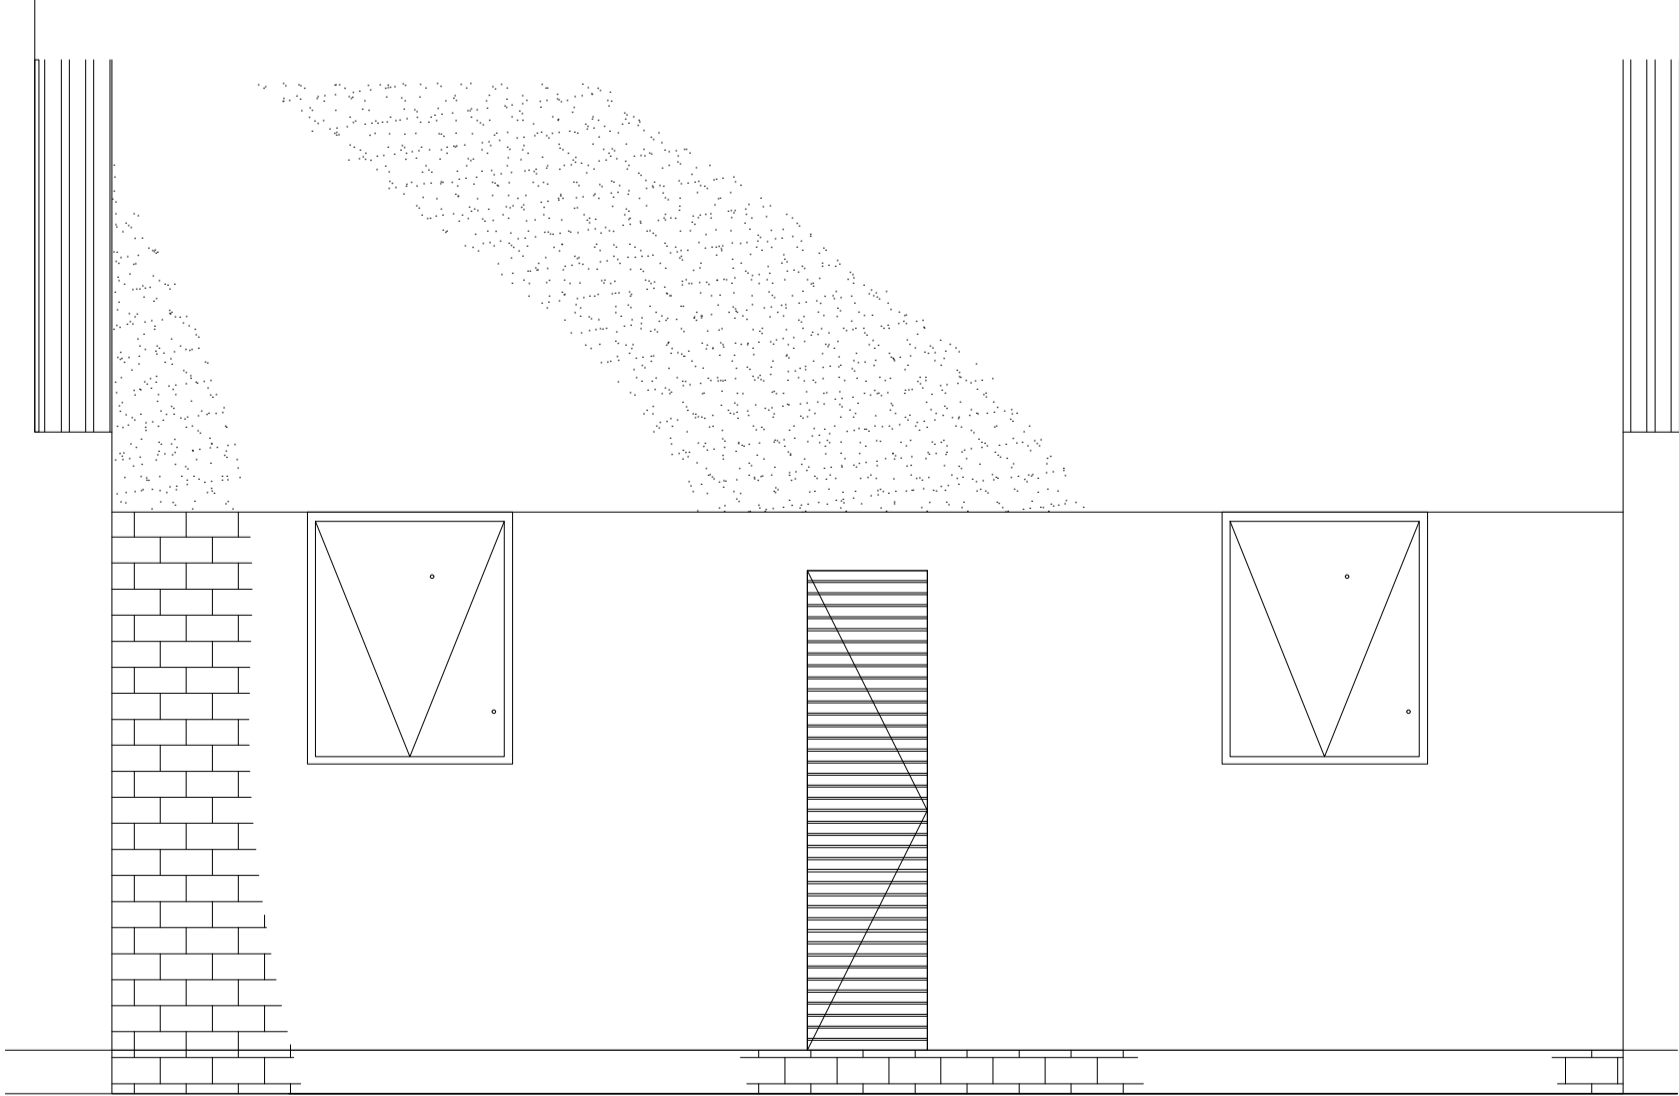

BACK ELEVATION

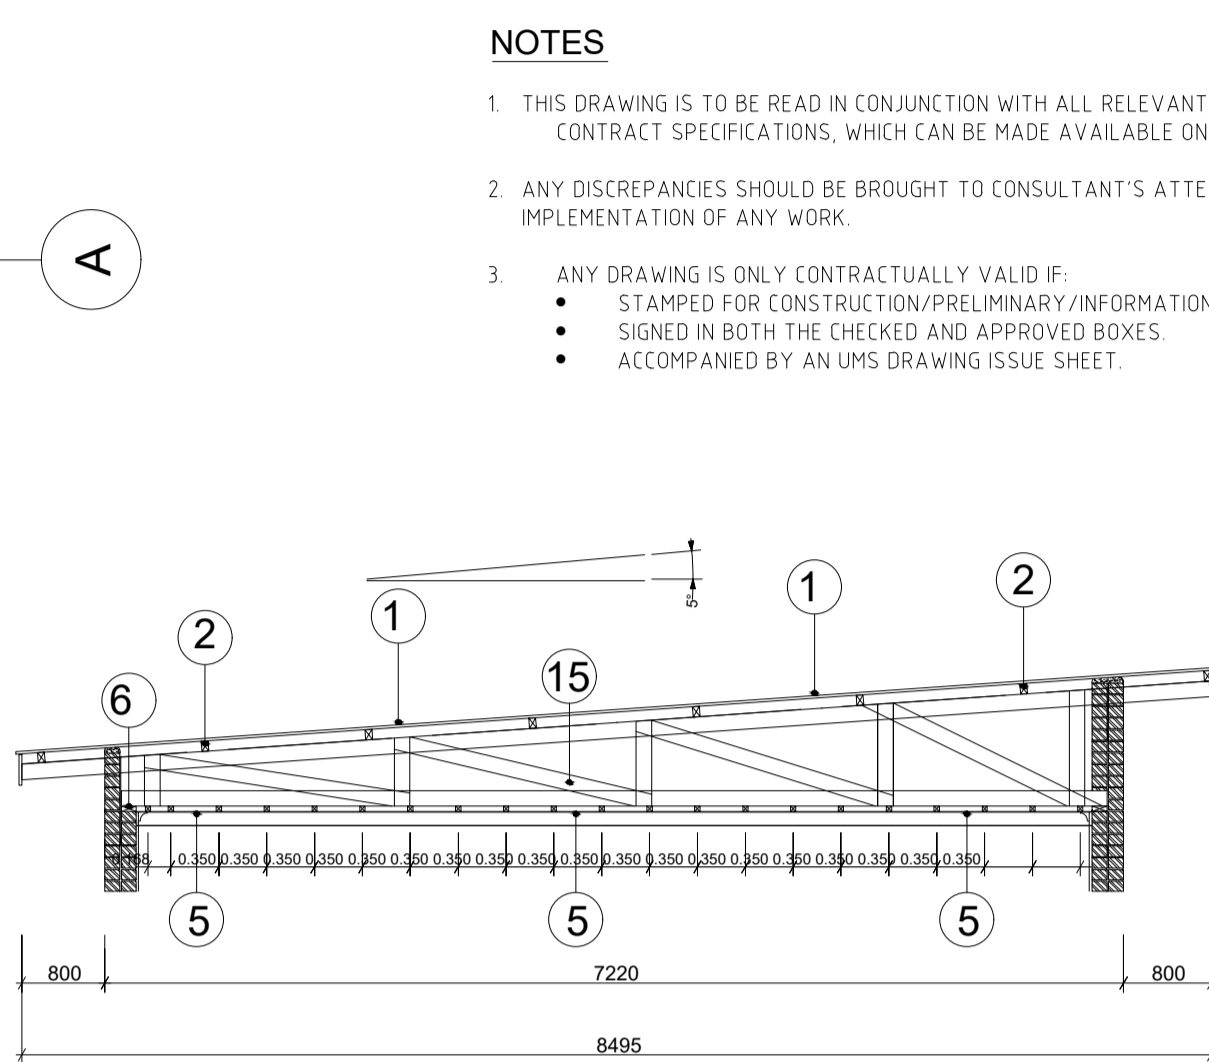

TRUSS TYPE "A" 1:50

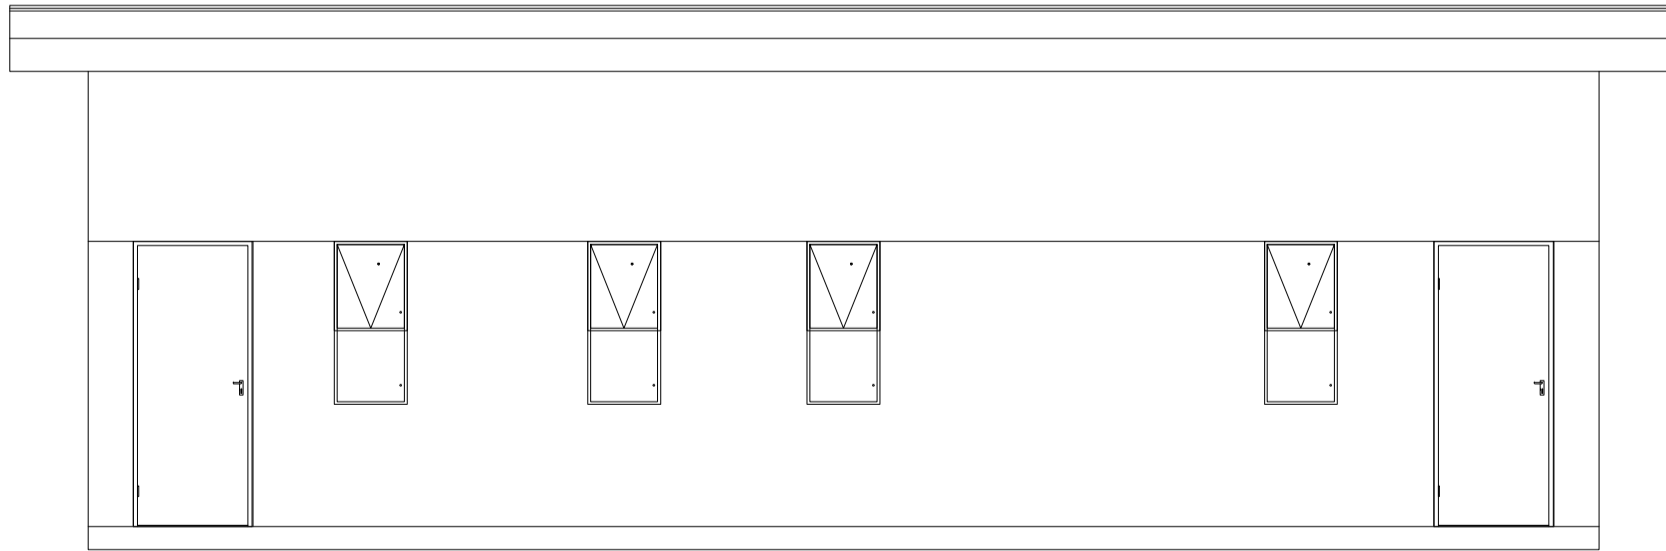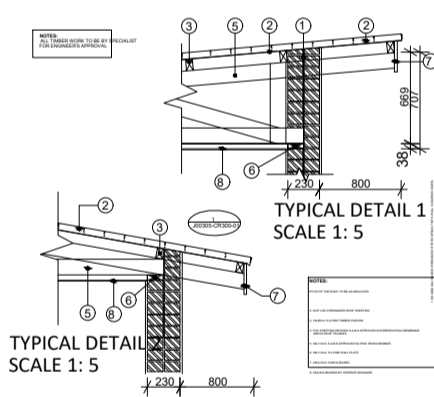

FRONT ELEVATION

- NOTES**
1. THIS DRAWING IS TO BE READ IN CONJUNCTION WITH ALL RELEVANT DRAWINGS AND CONTRACT SPECIFICATIONS, WHICH CAN BE MADE AVAILABLE ON REQUEST.
  2. ANY DISCREPANCIES SHOULD BE BROUGHT TO CONSULTANT'S ATTENTION PRIOR TO IMPLEMENTATION OF ANY WORK.
  3. ANY DRAWING IS ONLY CONTRACTUALLY VALID IF:
    - STAMPED FOR CONSTRUCTION/PRELIMINARY INFORMATION
    - SIGNED IN BOTH THE CHECKED AND APPROVED BOXES
    - ACCOMPANIED BY AN UMS DRAWING ISSUE SHEET.

LEGEND		
REVISIONS		
DATE	INIT	DESCRIPTION
PROJECT		
UPGRADING OF KWAGGAFONTEIN STADIUM WARD 25/26		
CONTRACT NUMBER: THLM/SCM08/2020/TS1G-1		
PROJECT TITLE		
ABLUTION BLOCKS		
CLIENT		
THEMBISILE HANI LOCAL MUNICIPALITY		
Private bag X 0458,Empumalanga, 0458 Tel: 013 986 9100 Fax: 013 986 0995		
MUNICIPALITY		
THEMBISILE HANI LOCAL MUNICIPALITY		
Private bag X 0458,Empumalanga, 0458 Tel: 013 986 9100 Fax: 013 986 0995		
CONSULTANT:		
PHAMELA ENGINEERING SERVICES (PTY) LTD		
PHAMELA ENGINEERING SERVICES		
Unit 101,The Office Park, 90 Schoeman Street, Polokwane, 0699		
Tel: 015 065 0585 Fax: 086 669 6824		
SCALE ON REDUCED DRAWING		
80mm SCALE ON ORIGINAL DRAWING		
DRAWN VL.RATSHIBVUMO		CHECKED F.BALOYI-Pr.ENG
APPROVED		
DATE DECEMBER 2019		SCALE AS SHOWN
DRAWING NUMBER THLM/12/2019/AB/01		REVISION 0