




SLIDING GATE DETAIL

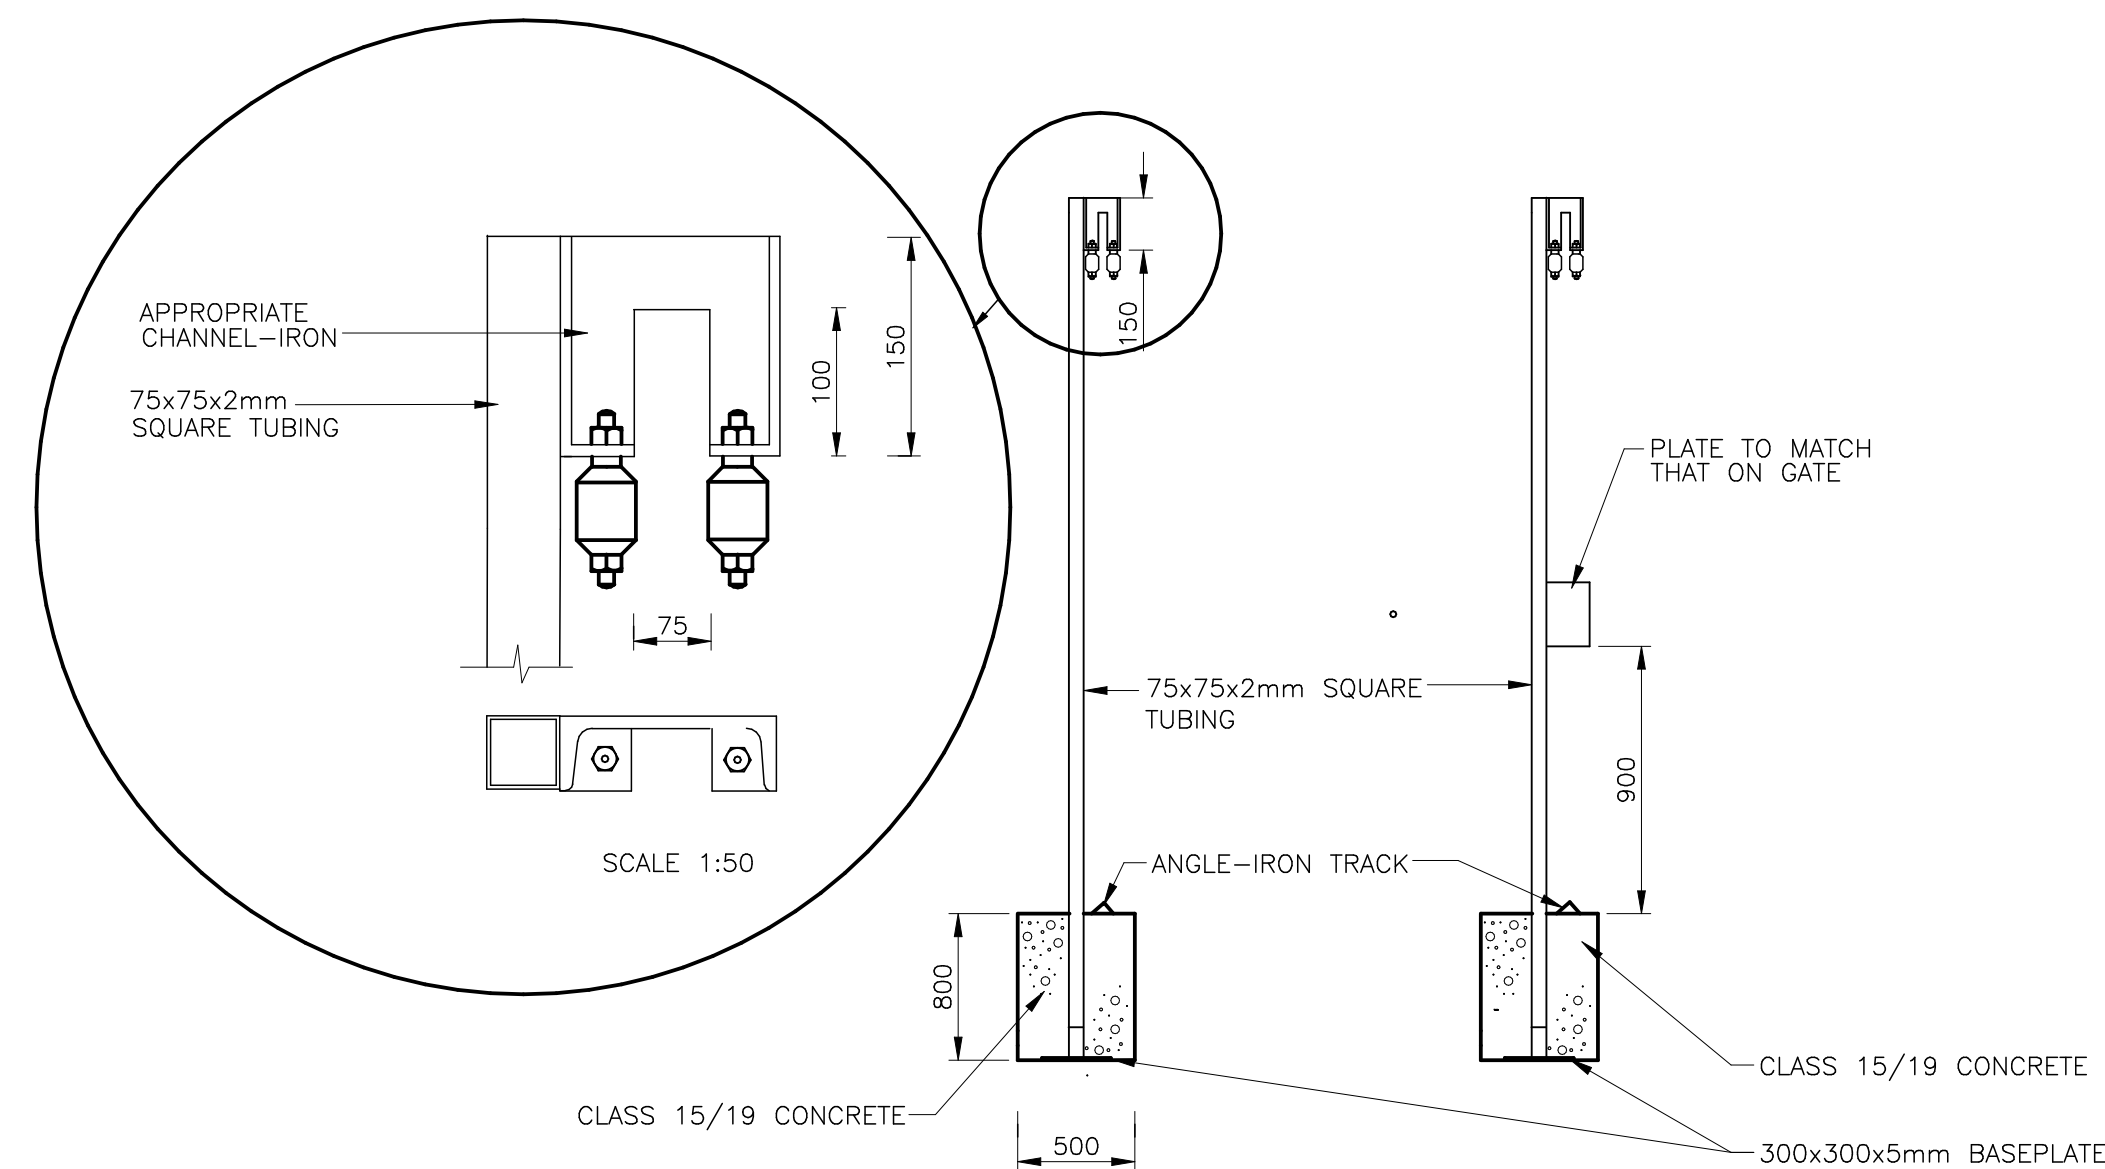


GATEPOSTS FOR SLIDING GATE DETAIL

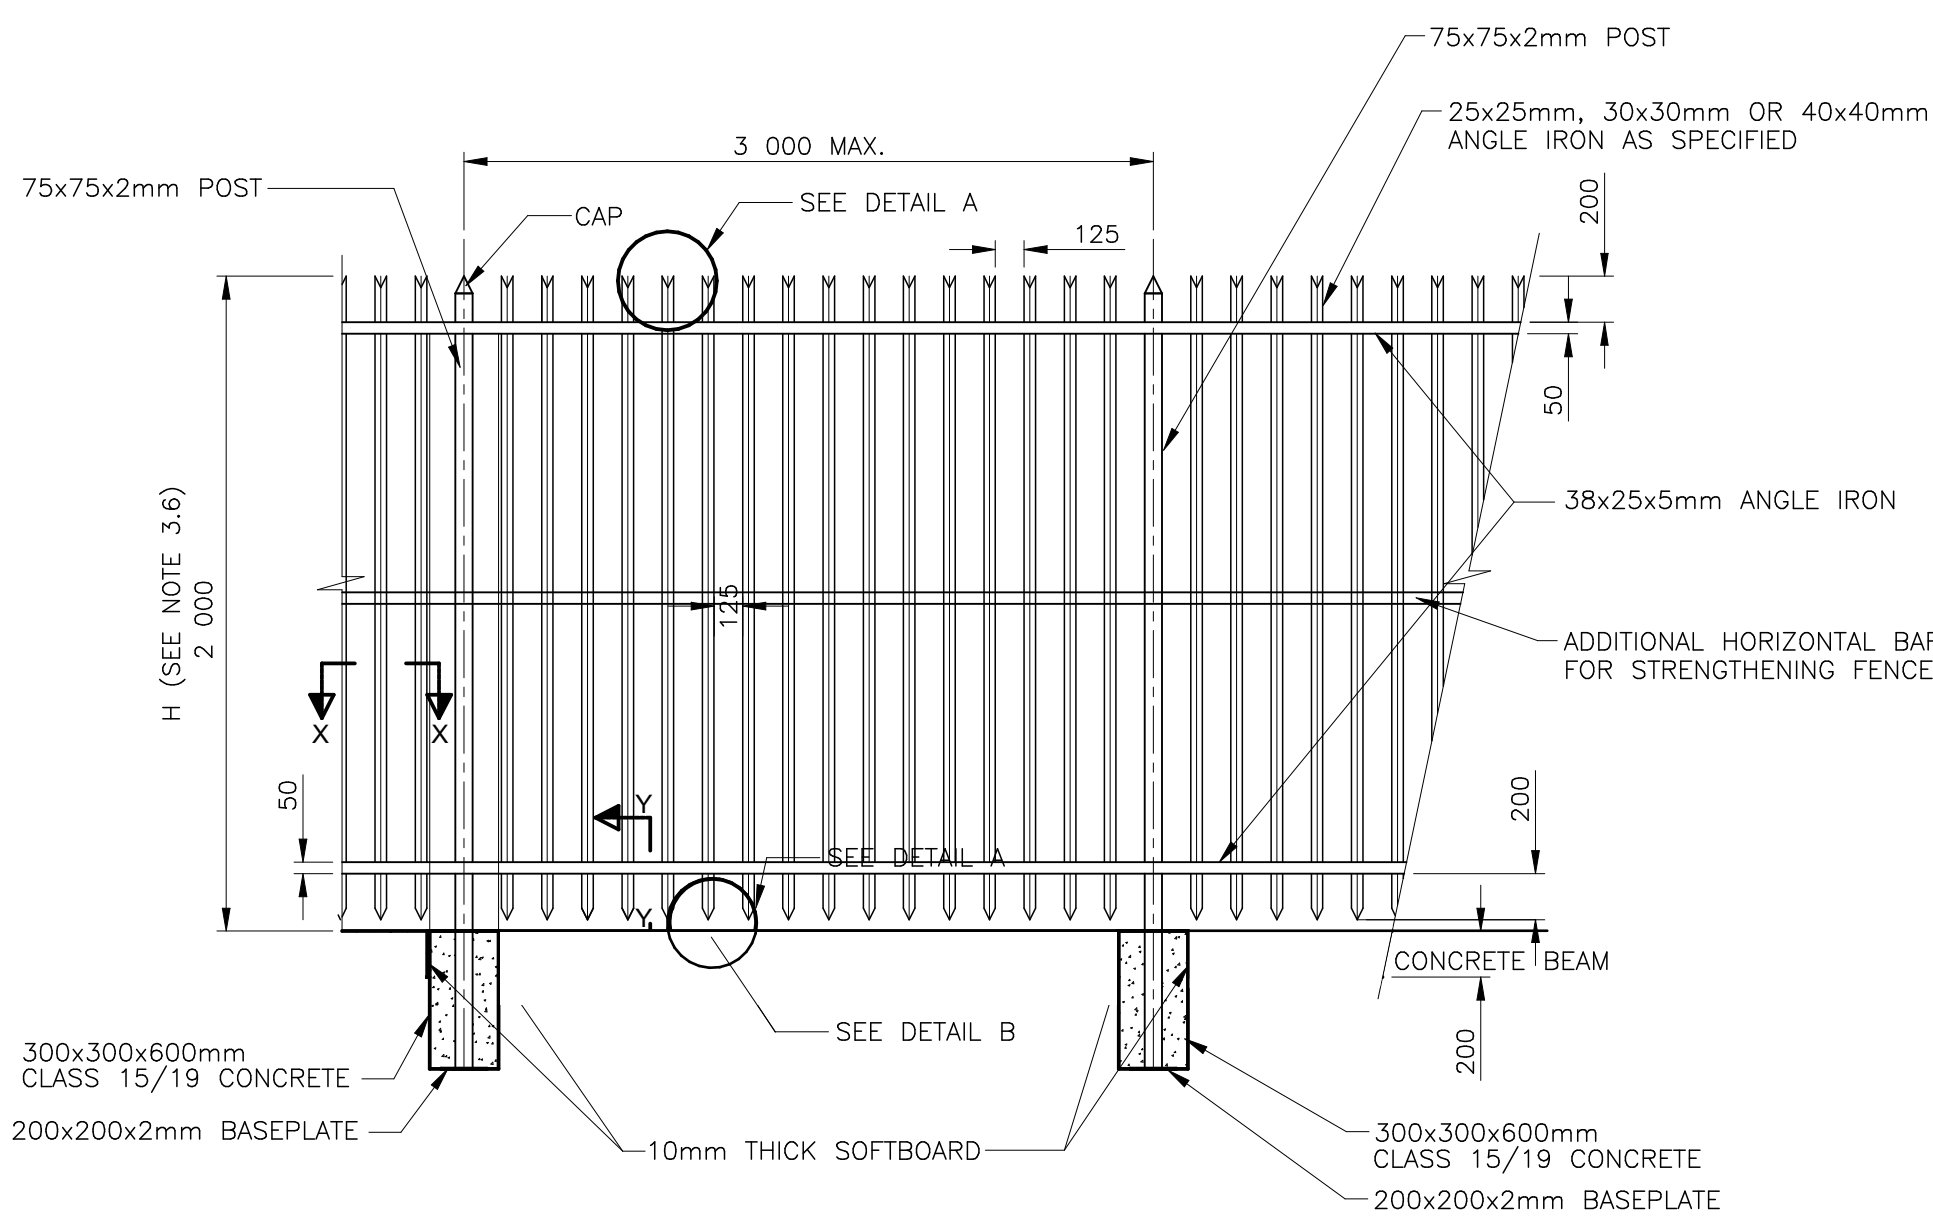


FRONT ELEVATION

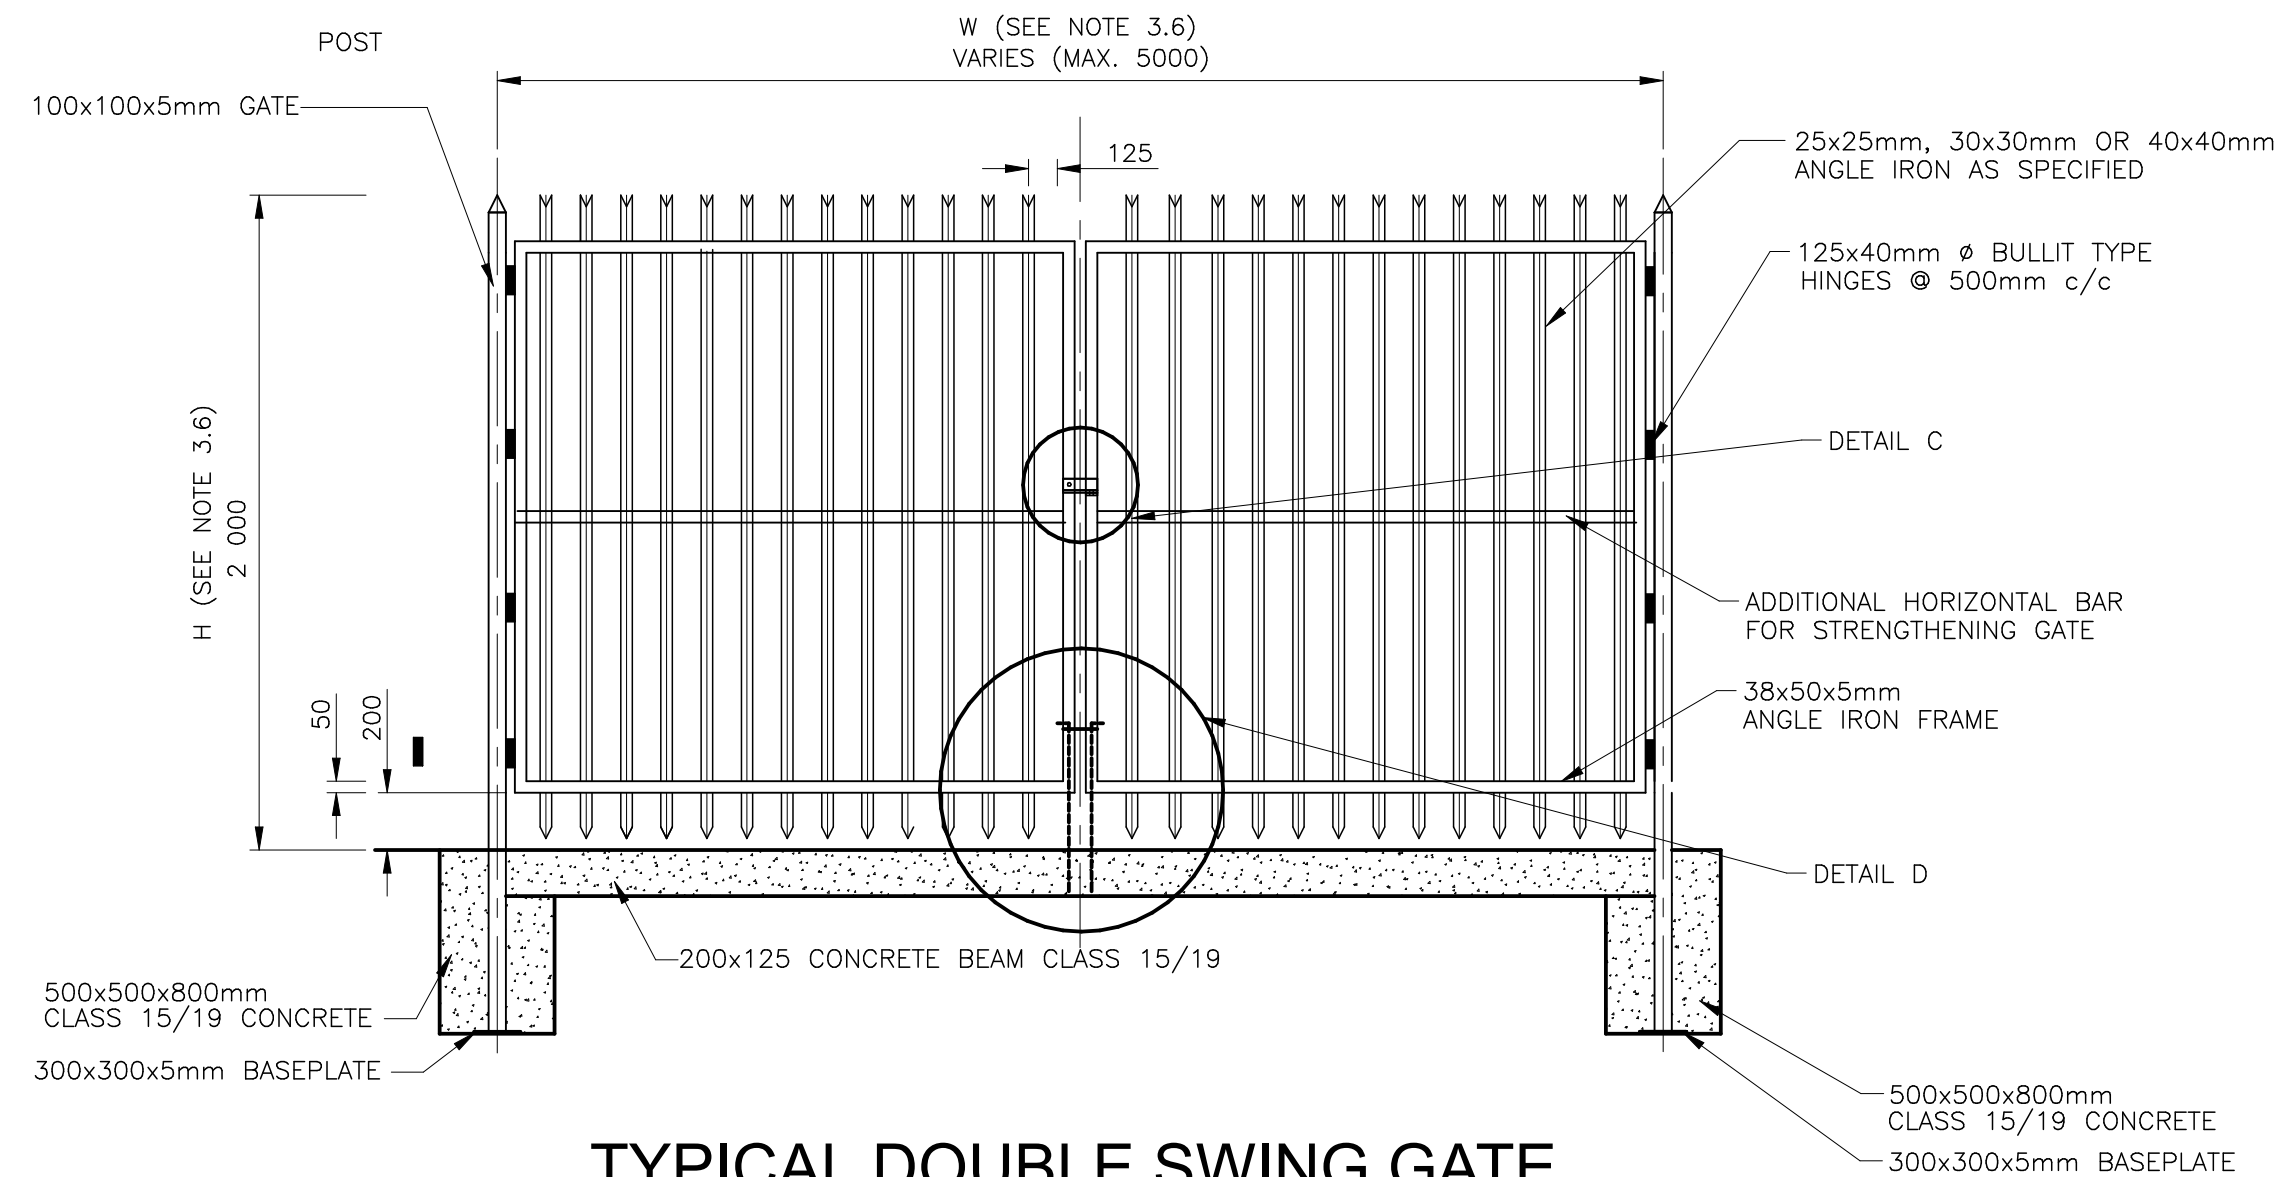


TYPICAL DOUBLE SWING GATE

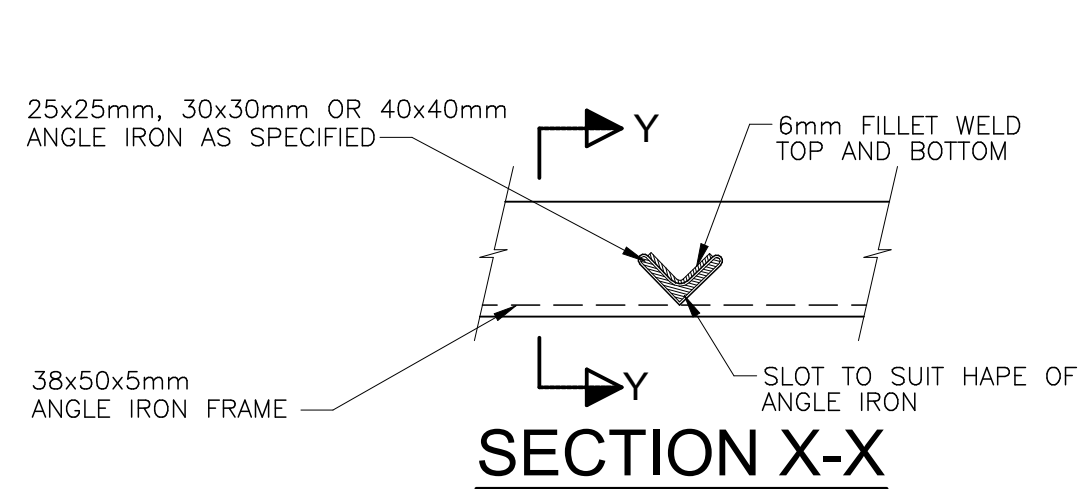


SECTION X-X

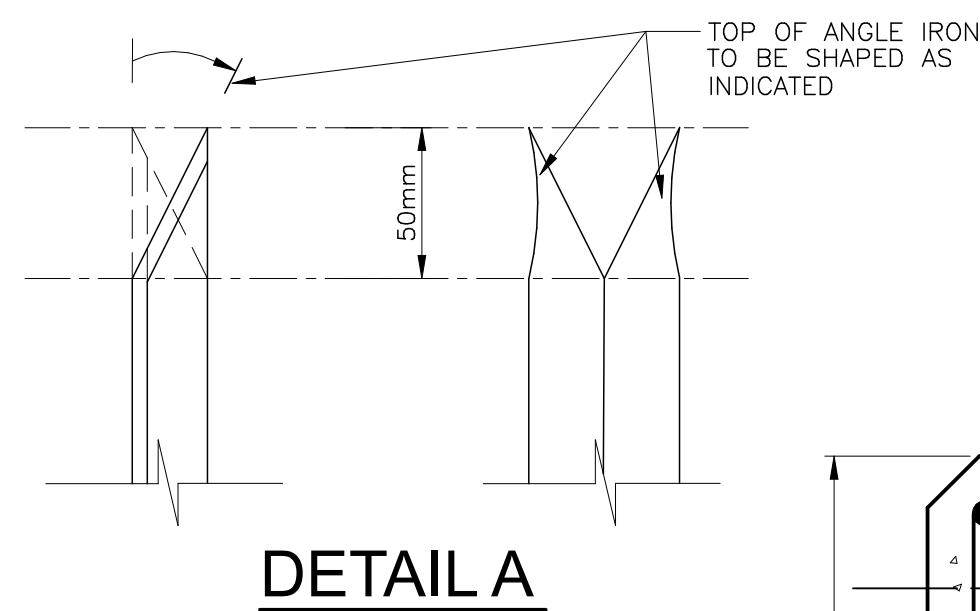

DETAIL A

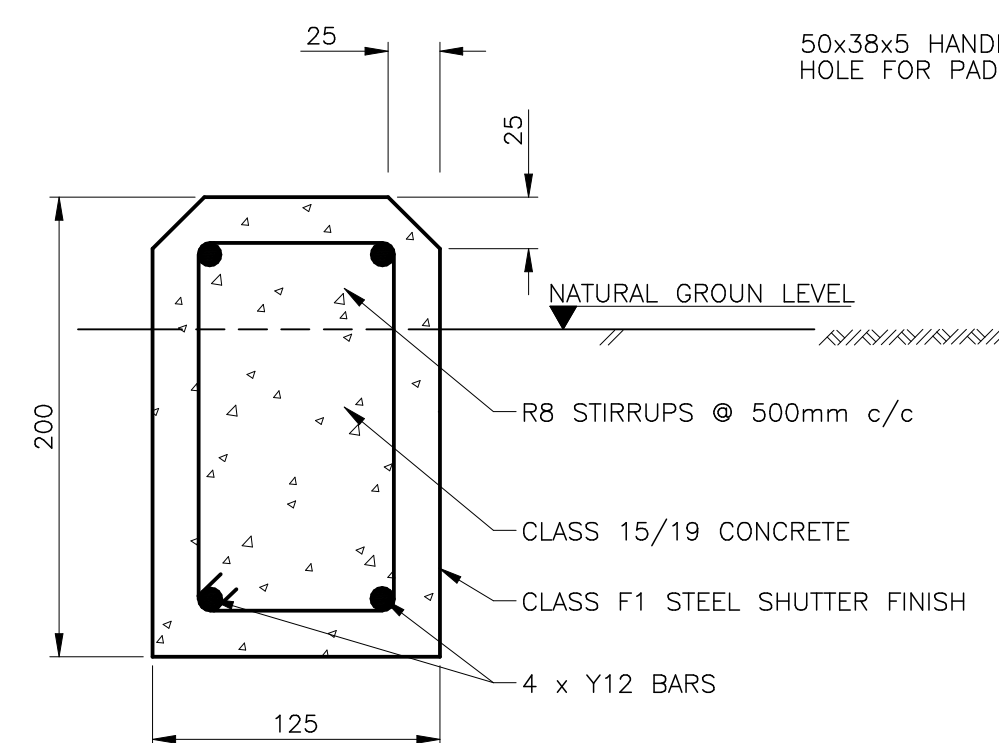


TYPICAL SECTION THROUGH CONCRETE BEAM

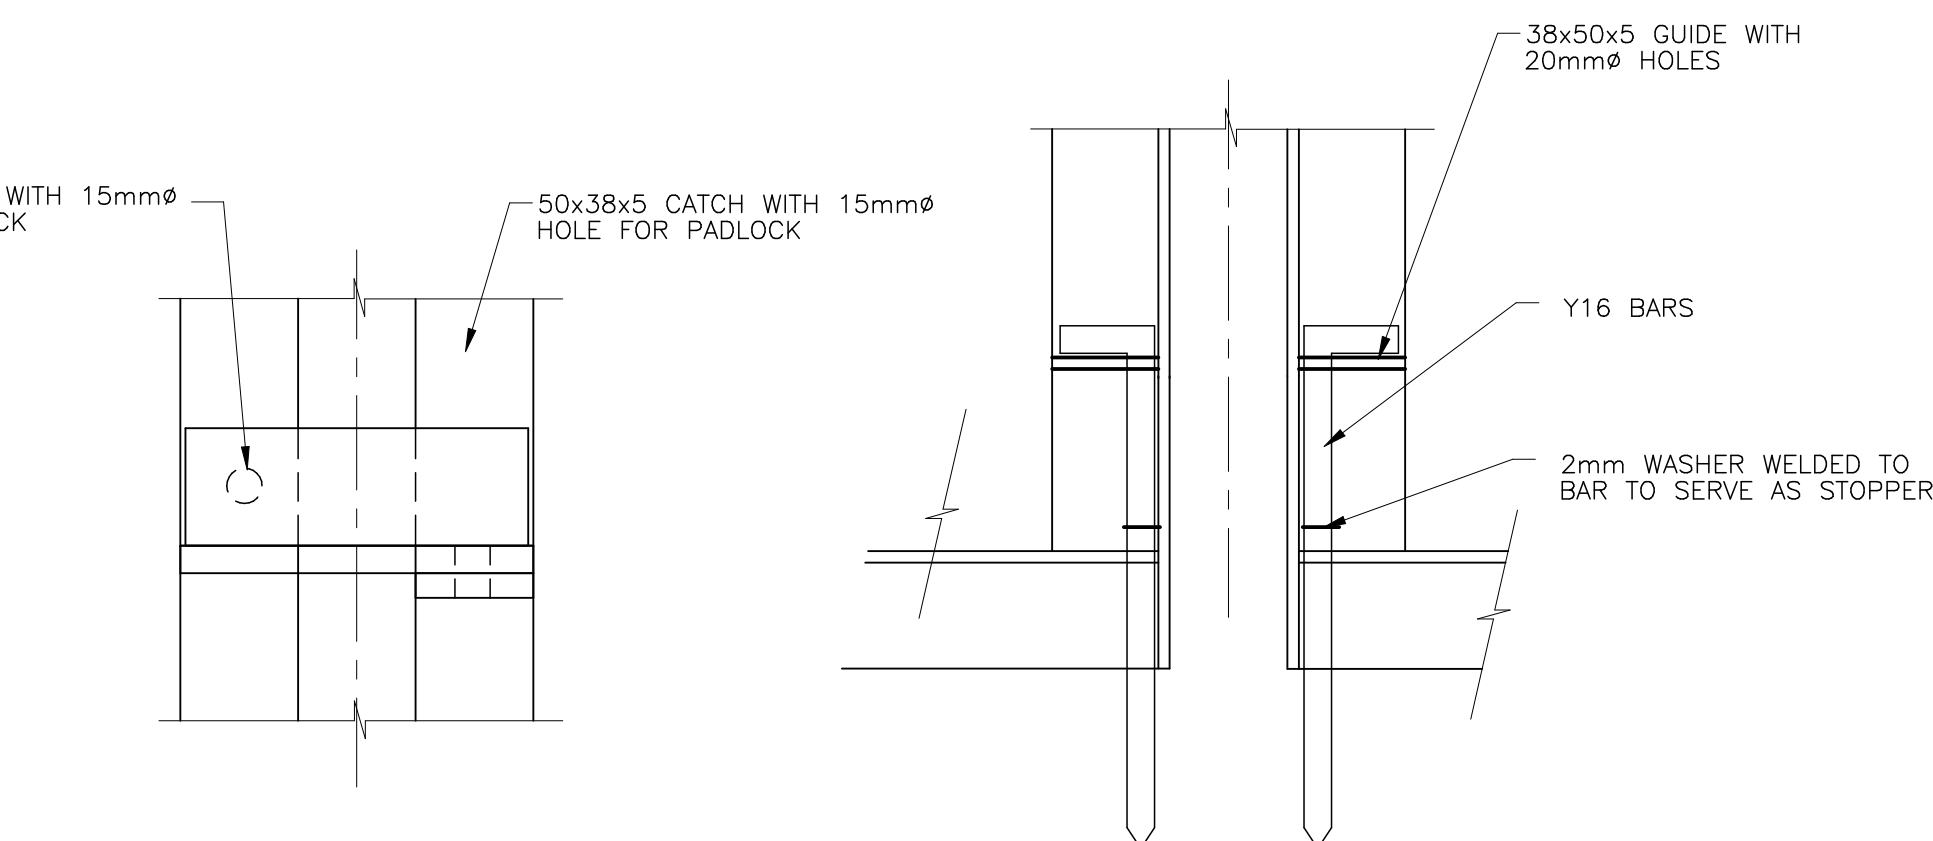


**DETAIL C
(FRONT ELEVATION)**

**DETAIL D
(BACK ELEVATION)**

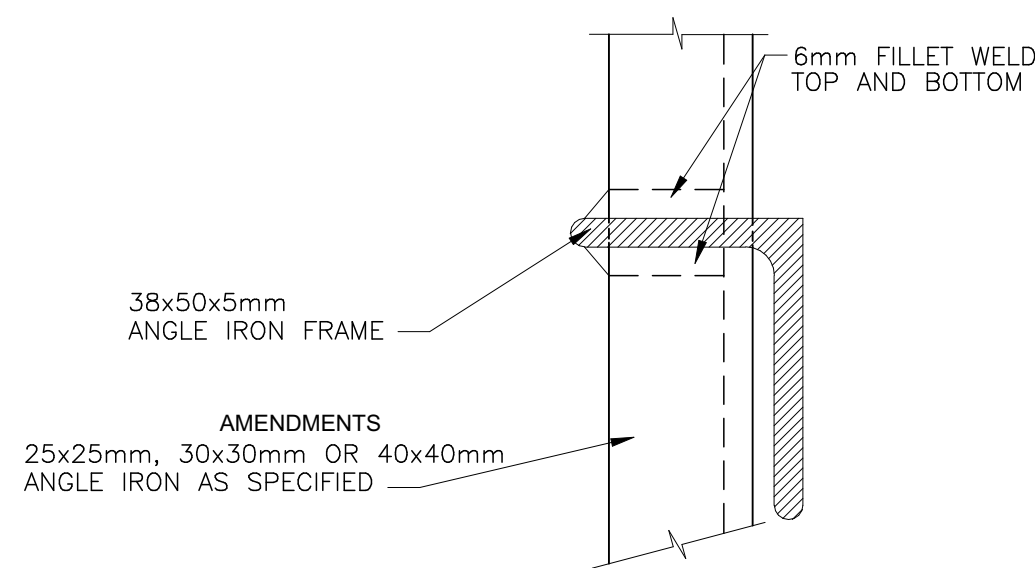

SECTION Y-Y

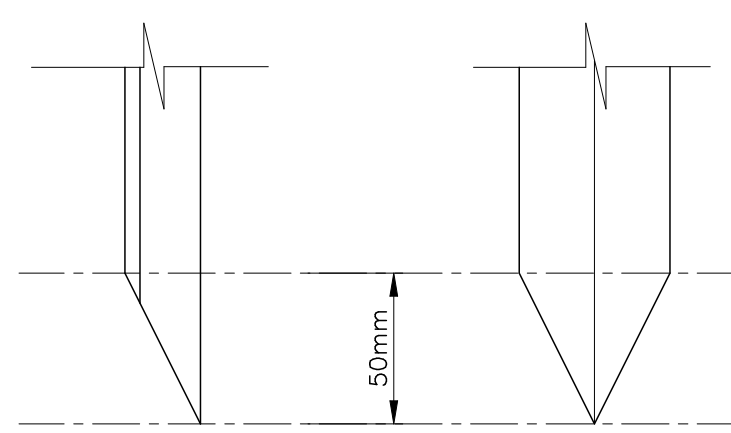

DETAIL B

FOR TENDER

THIS DRAWING IS TO BE READ IN CONJUNCTION WITH ALL RELEVANT ARCHITECT'S AND ENGINEER'S DRAWING. ALL DIMENSIONS, LEVELS, ETC ARE TO BE CHECKED BEFORE ANY WORK IS COMMENCED AND ANY DISCREPANCIES NOTED TO BE BROUGHT TO THE ARCHITECT'S ATTENTION. ONLY FIGURED DIMENSIONS TO BE USED. SCALING OF DRAWINGS IS NOT ADVISABLE. ALL RIGHTS RESERVED. NO PART OF THIS DESIGN SHALL BE REPRODUCED, USED ELSEWHERE AND/OR IN ANY WAY WITHOUT PRIOR PERMISSION FROM THE ARCHITECT/ENGINEER.

GEOTECH INFORMATION

SOIL TYPE:
ASSUMED SOIL BEARING CAPACITY:
RECOMMENDED FOUNDATION TYPE:
RECOMMENDED FOUNDATION DEPTH:

REVISION INFORMATION

REV. NO.	DATE	DESCRIPTION

THE MVULA TRUST APPROVAL

Name:
Signature: Date:

LIMPOPO DEPT EDUCATION APPROVAL

Name:
Signature: Date:

PRINCIPAL AGENT APPROVAL

Name:
Signature: Date:

DISCIPLINE: **ARCHITECTURE**

BUILDING CLASSIFICATION
C3 : PLACE OF INSTRUCTION (SCHOOL)

CLIENT:
LIMPOPO
PROVINCIAL GOVERNMENT
REPUBLIC OF SOUTH AFRICA
DEPARTMENT OF
EDUCATION
Physical: 113 Bickard & 24 Excelstar Street, Polokwane, 0700
Tel: 015 290 9301 / 7600
Postal: Private Bag X3489, Polokwane, 0700

PRINCIPAL AGENT : **SIST CONSORTIUM**
SIST ENGINEERS
SIMPLE INNOVATIVE SOLUTIONS ON TIME
PHYSICAL: Farm Plot 081 Portion 45 Polokwane, 0699
TEL: 031 665 1099
EMAIL: tsulu@sistengineers.co.za

NAME OF COMPETENT PERSON:
CONT NO:
FIRM REG NO:

IMPLEMENTING AGENT:
THE MVULA TRUST
718 James Crescent, Half House, Midrand, 1685, South Africa
Send Us Mail info@themvulatrust.org.za
A leading developmental NGO Call Us +27 11 403 3425

PROJECT NAME
PROPOSED PERMANENT SANITATION FACILITIES FOR NTSEDZENI SECONDARY SCHOOL EMIS 930361088

DRAWING DESCRIPTION
**GENERAL
PALISADE FENCE DETAIL**

PROJECT STATUS		
STAGE 1-3	STAGE 4	STAGE 5-6
CONCEPT	TENDER	CONSTRUCTION
DESCRIPTION:	SCALE:	
WATER AND SANITATION PROGRAMME	AS SHOWN	

DRAWN:	CHECKED:
NAME OF COMPETENT PERSON:	NAME OF COMPETENT PERSON:
MPENDULO SHANGASE	SIYABONGA MANYONI
REG NO: PrArchST 24751103	REG NO: PrArch 49324416
SIGNATURE:	SIGNATURE:

PROJECT NUMBER: ADD17-BATCH06/TMT/LDOELP/21/6 CLUSTER 01	DATE: 02-11-2022
OCCUPANCY CLASSIFICATION: C3	DWG NO: NTSSS - ARCH - 400 REV NO: 1