
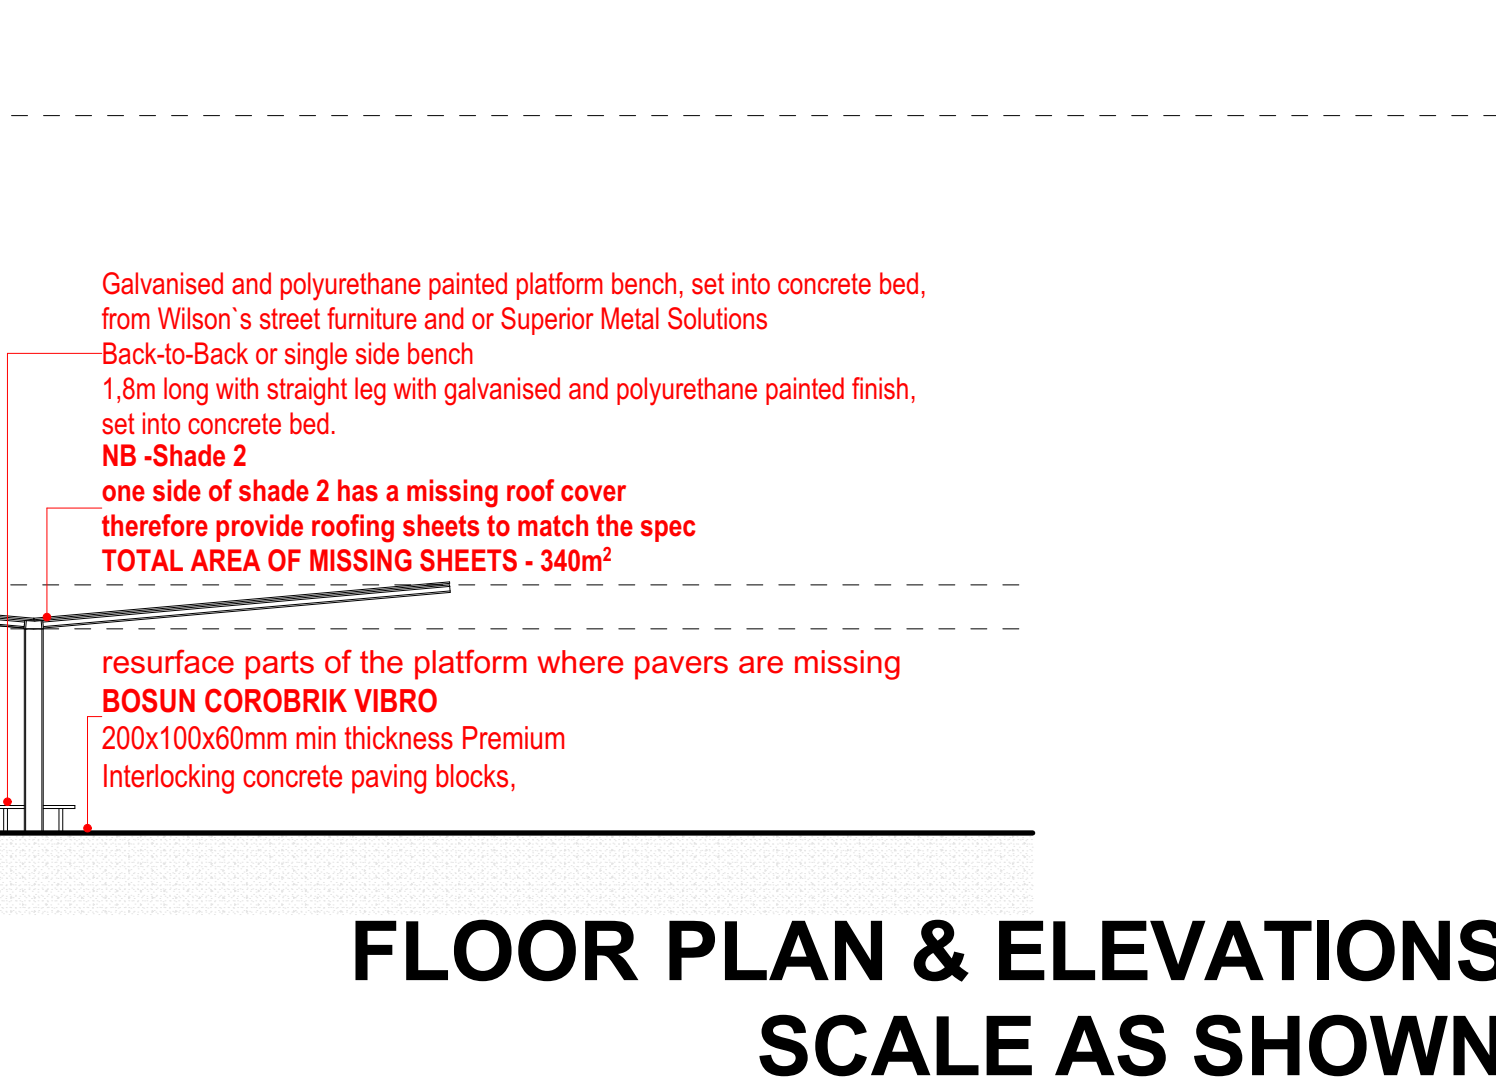
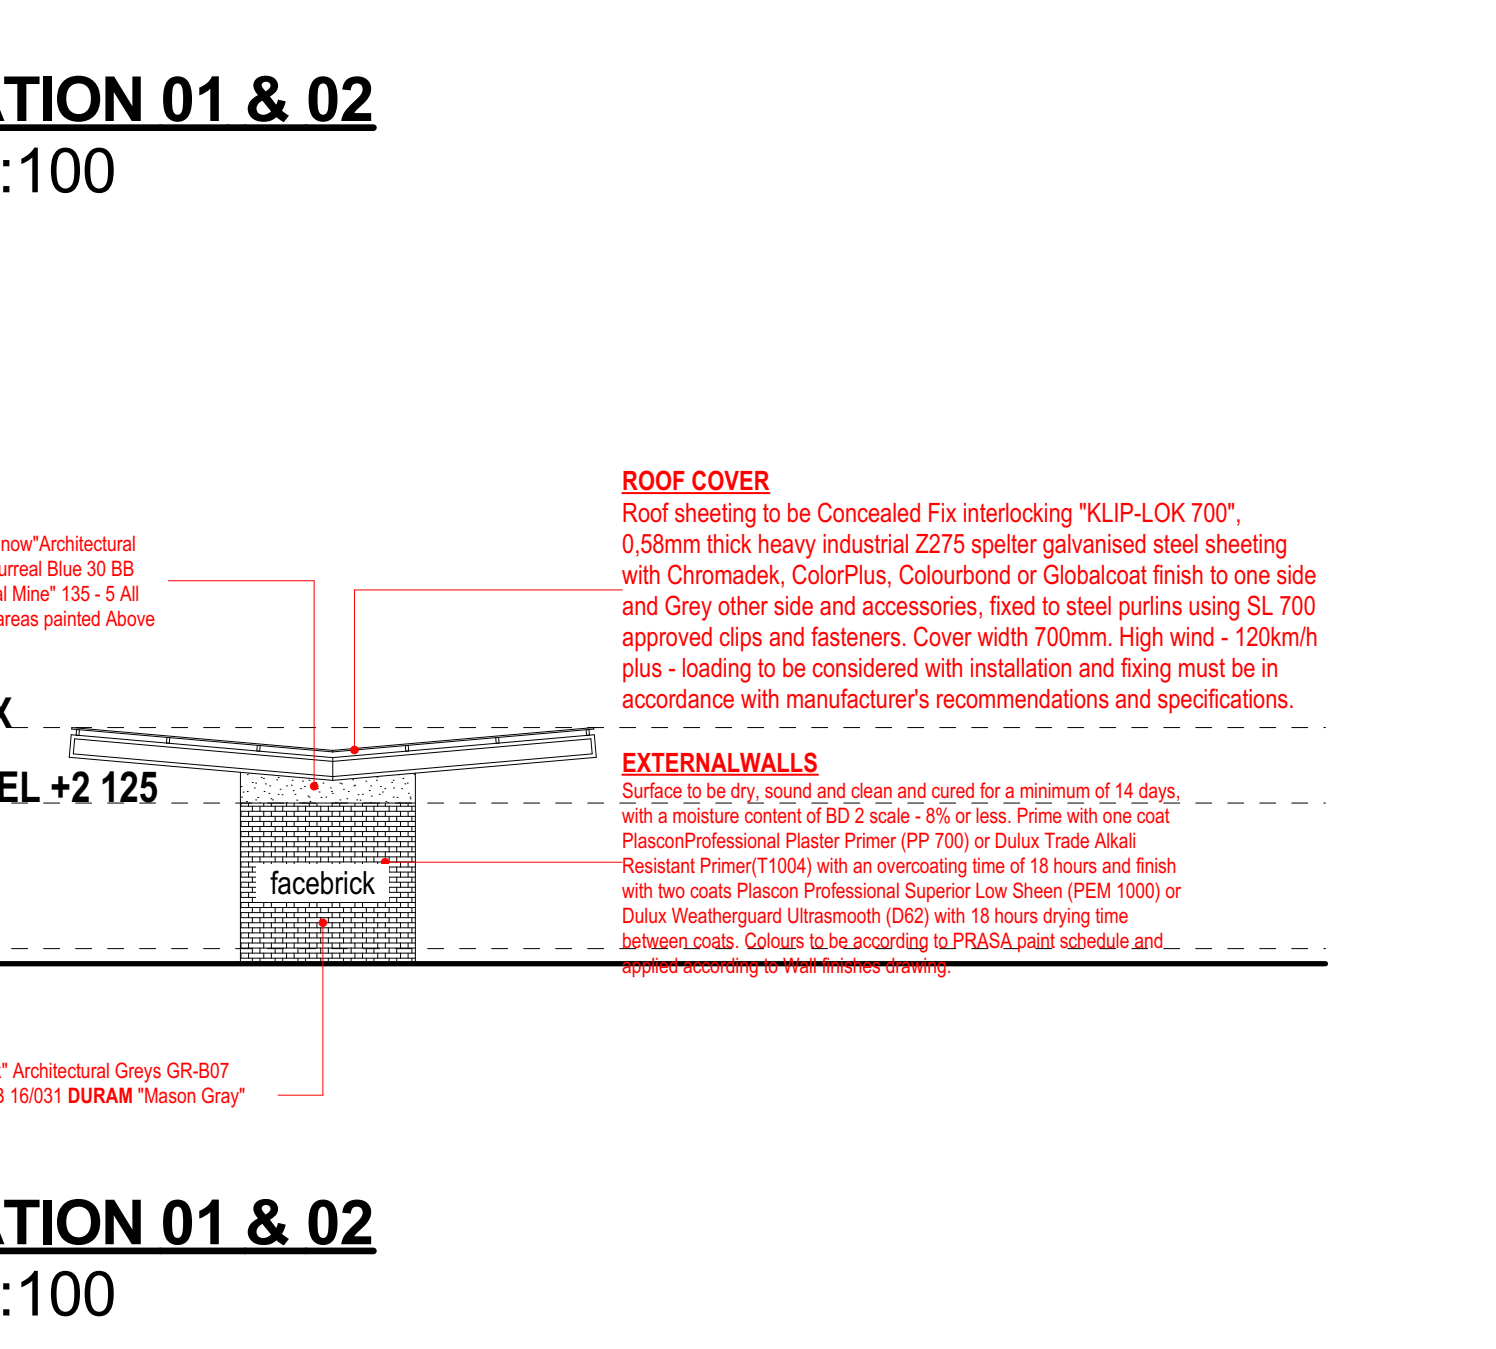
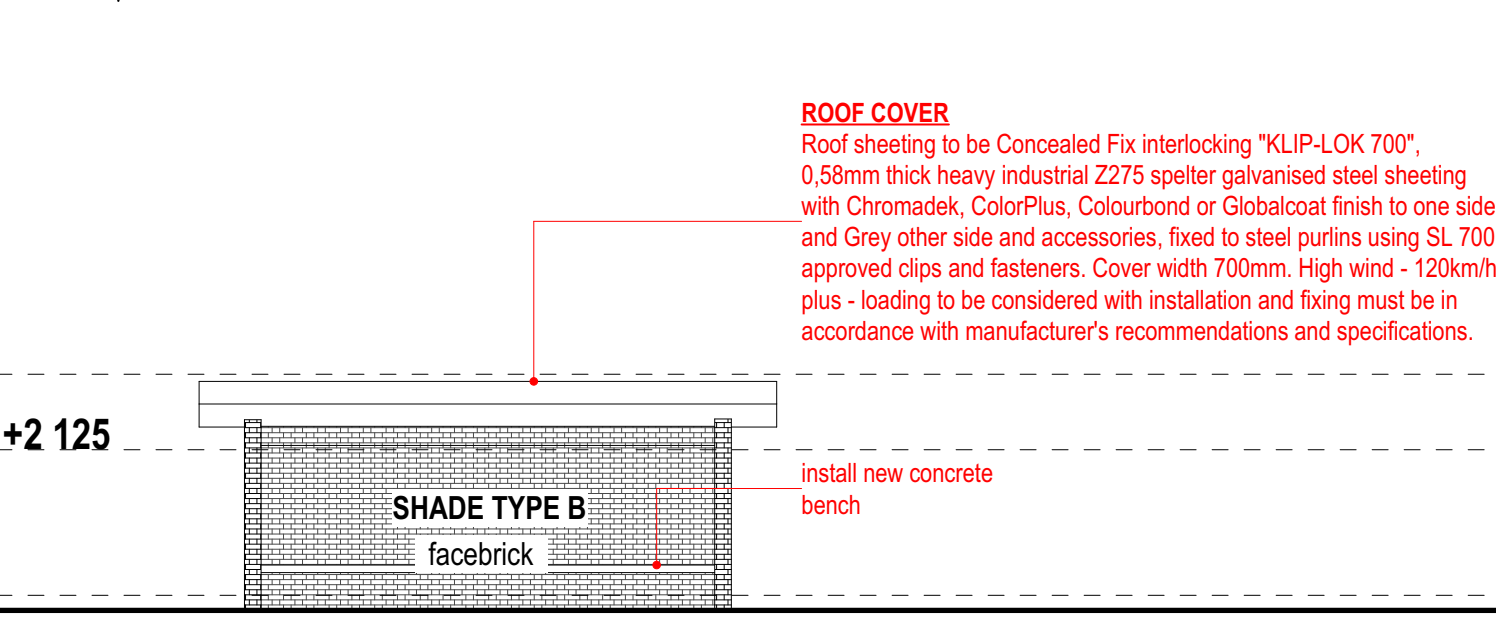


SHADE TYPE A

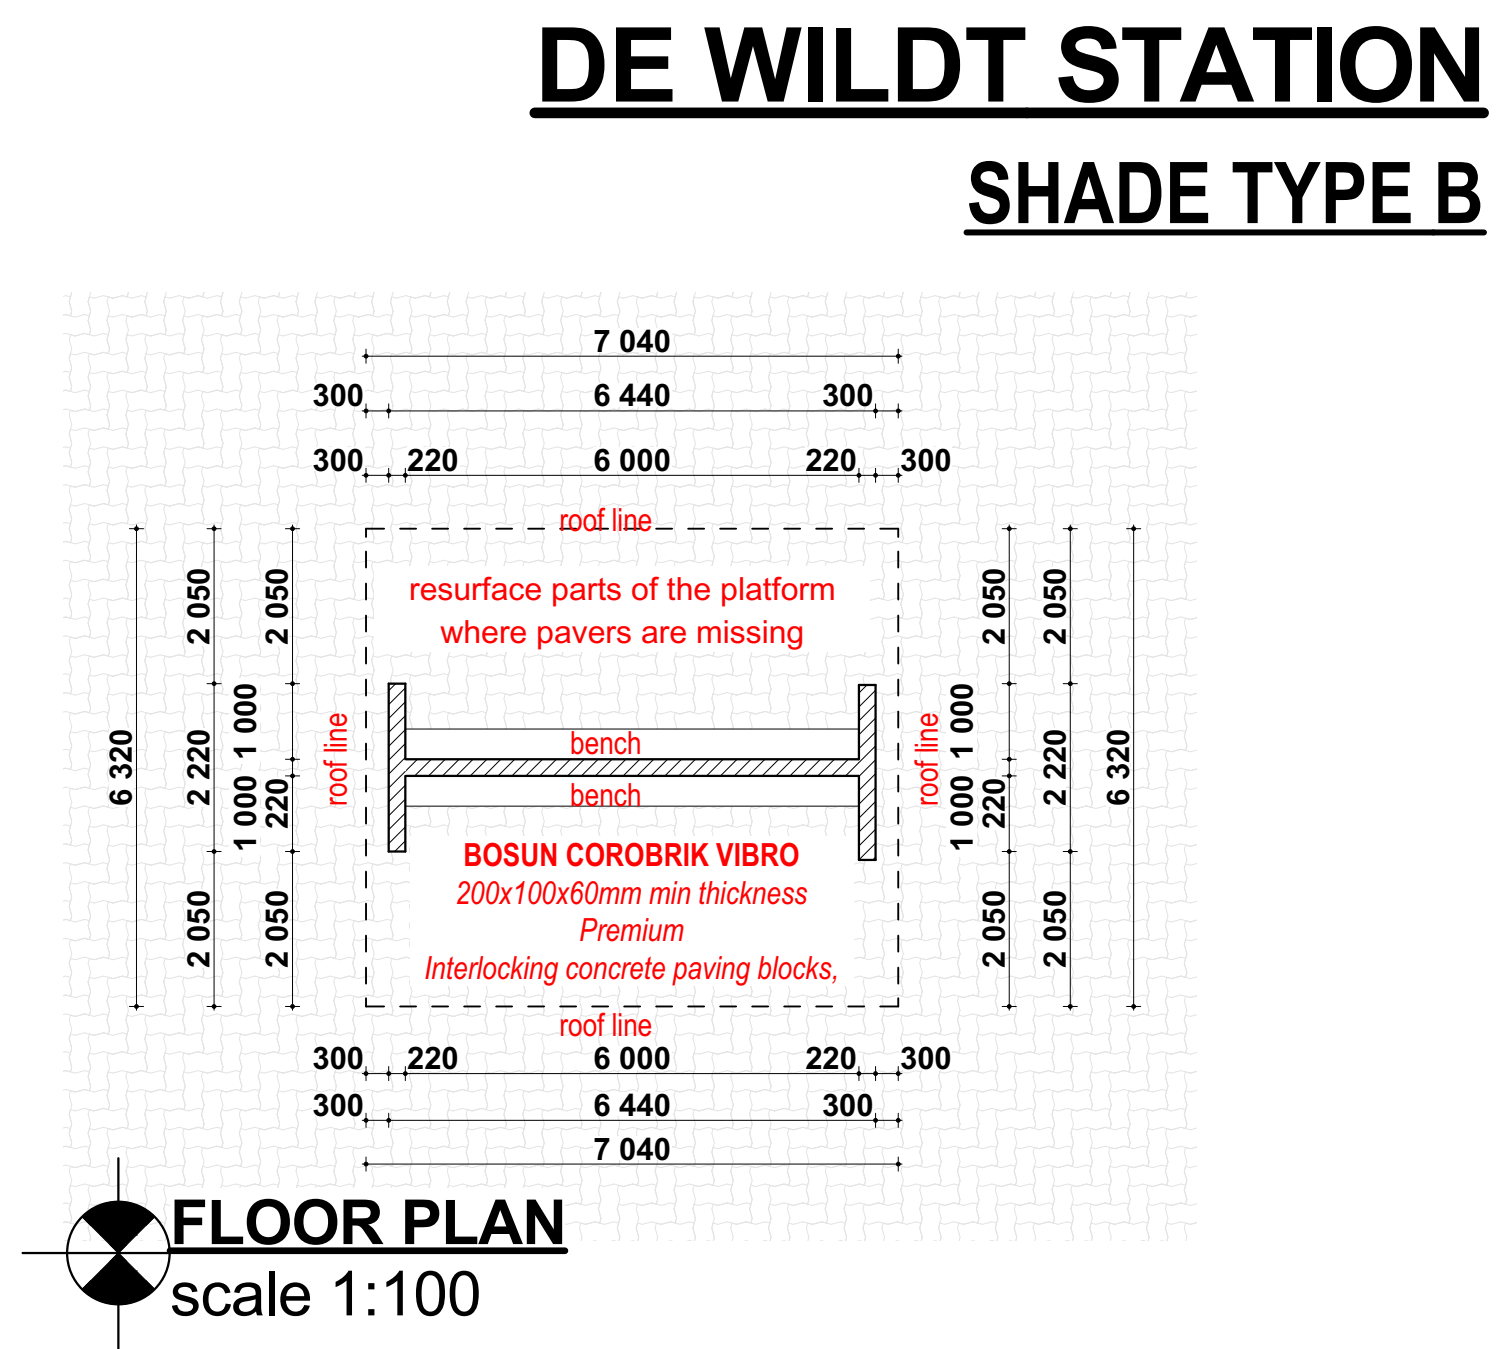


FLOOR PLAN & ELEVATIONS SCALE AS SHOWN

DE WILDT STATION SHADE TYPE B

GENERAL NOTES

- ALL DIMENSIONS ARE IN mm AND MUST BE CHECKED ON SITE AND DRAWINGS MUST NOT BE SCALED.
- THIS DRAWING MUST NOT BE SCALED. FIGURED DIMENSIONS ONLY TO BE USED.
- DISCREPANCIES, ERRORS AND DIMENSIONS ARE TO BE REPORTED TO THE ARCHITECT (EMPLOYER) IMMEDIATELY THEY BECOME EVIDENT FOR RECTIFICATION OR CLARIFICATION BEFORE ANY CONSTRUCTION MAY COMMENCE.
- ALL DIMENSIONS AND LEVELS ARE TO BE VERIFIED ON SITE PRIOR TO COMMENCING SETTING OUT, WORKSHOP DRAWINGS OR CONSTRUCTION.
- ALL MATERIALS AND CONSTRUCTION MUST COMPLY WITH THE NATIONAL BUILDING REGULATIONS (ACT NO 103 OF 1977) INCLUDING ALL AMENDMENTS, SANS 10400 AS WELL AS THE BY-LAWS OF THE LOCAL AUTHORITIES.
- ALL MATERIALS MUST BE FIXED AND FINISHED STRICTLY TO MANUFACTURER'S SPECIFICATION, UNLESS OTHERWISE SPECIFIED.
- SHOP DRAWINGS TO BE SUBMITTED FOR APPROVAL PRIOR TO MANUFACTURE OR INSTALLATION.
- COPY RIGHT AND RIGHT OF REPRODUCTION OF THIS DRAWING OR ANY PORTION THEREOF IS RESERVED BY GREENFIELD RESOURCES.

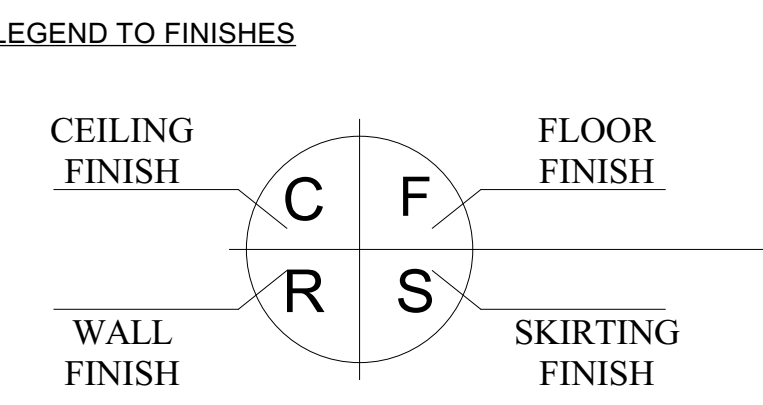

00	19-10-22	FIRST ORIGINAL ISSUE
REV. NO.	DATE	DESCRIPTION
		REVISION

CLIENT:

PROJECT ARCHITECT:

project;	PRASA - MABOPANE LINE	
station :	DE WILDT	
drawing	FLOOR PLANS AND ELEVATIONS	
status	ISSUED FOR TENDER	
Drawn	CB	Drg. No.
Checked by	TN	22004DWG-A009-04-CB
Scale	AS SHOWN	Rev. No.
Date	OCT 2022	0
Project No.	22004/ARCH	