


DE WILDT STATION

- GENERAL NOTES
- ALL DIMENSIONS ARE IN mm AND MUST BE CHECKED ON SITE AND DRAWINGS MUST NOT BE SCALED.
 - THIS DRAWING MUST NOT BE SCALED. FIGURED DIMENSIONS ONLY TO BE USED.
 - DISCREPANCIES, ERRORS AND DIMENSIONS ARE TO BE REPORTED TO THE ARCHITECT (EMPLOYER) IMMEDIATELY THEY BECOME EVIDENT FOR RECTIFICATION OR CLARIFICATION BEFORE ANY CONSTRUCTION MAY COMMENCE.
 - ALL DIMENSIONS AND LEVELS ARE TO BE VERIFIED ON SITE PRIOR TO COMMENCING SETTING OUT, WORKSHOP DRAWINGS OR CONSTRUCTION.
 - ALL MATERIALS AND CONSTRUCTION MUST COMPLY WITH THE NATIONAL BUILDING REGULATIONS ACT NO 103 OF 1977 INCLUDING ALL AMENDMENTS, SANS 10400 AS WELL AS THE BY-LAWS OF THE LOCAL AUTHORITIES.
 - ALL MATERIALS MUST BE FIXED AND FINISHED STRICTLY TO MANUFACTURER'S SPECIFICATION, UNLESS OTHERWISE SPECIFIED.
 - SHOP DRAWINGS TO BE SUBMITTED FOR APPROVAL PRIOR TO MANUFACTURE OR INSTALLATION.
 - COPY RIGHT AND RIGHT OF REPRODUCTION OF THIS DRAWING OR ANY PORTION THEREOF IS RESERVED BY GREENFIELD RESOURCES.


LEGEND TO FINISHES

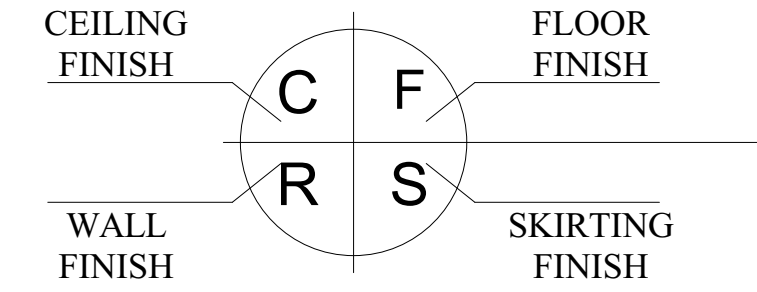

AREA SCHEDULE

NAME	AREA
BUILDING A	150m ²
BUILDING B	50m ²
TOTAL AREAS	200m²
SHADE TYPE A	330m ²
SHADE TYPE B	20m ²
ABT (PLINTH AREA)	107m ²
TOTAL AREAS	457m²

- KEY
- TO BE RENOVATED
- NEW STRUCTURES
- EXISTING STRUCTURES

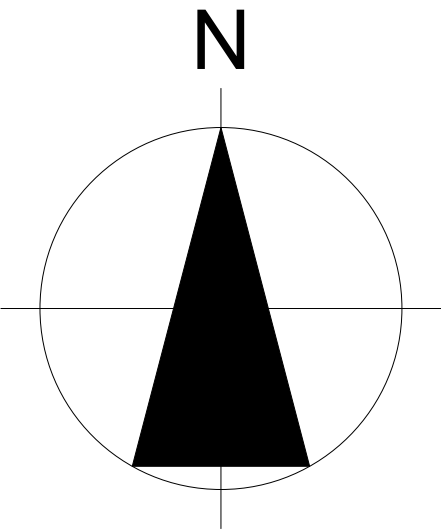

SITE PLAN
SCALE 1:500

BLOW UP A
SCALE 1:250

SITE PLAN
SCALE AS SHOWN

CLIENT:



PROJECT ARCHITECT:



project;

PRASA - MABOPANE LINE

station :

DE WILDT

drawing

SITE PLAN

status

ISSUED FOR TENDER

Drawn

CB

Drg. No.

Checked by

TN

22004DWG-A005-04-CN

Scale

AS SHOWN

Rev. No.

Date

OCT 2022

0

Project No.

22004/ARCH