


FLOOR PLAN  
SCALE 1:100

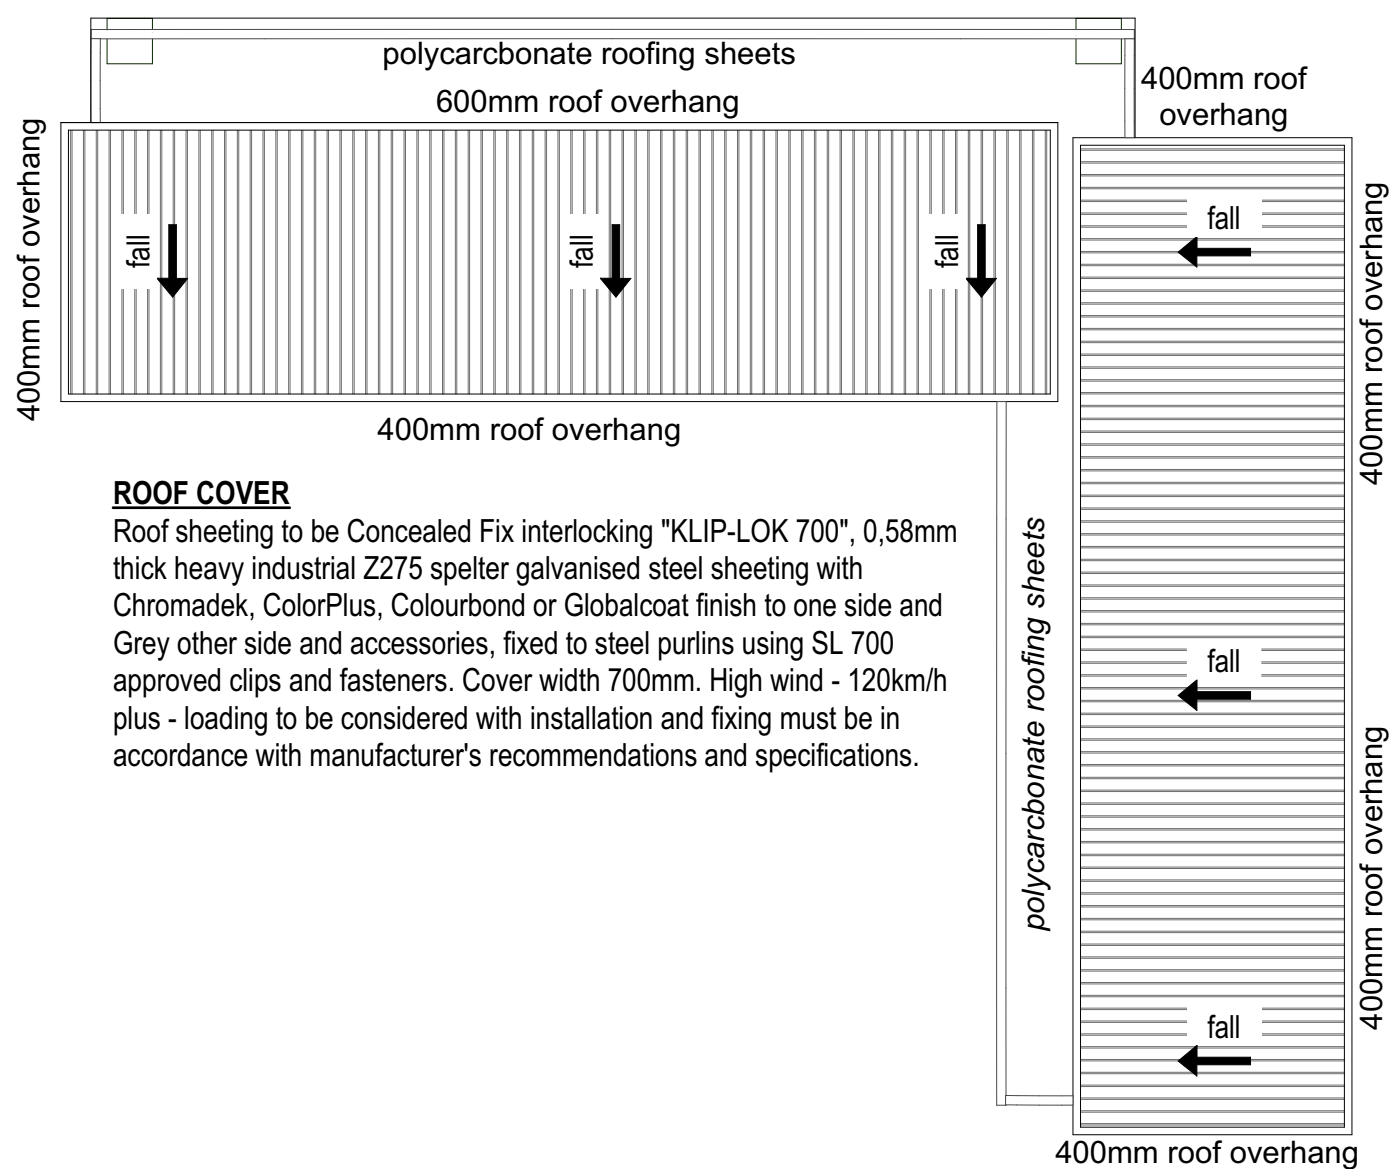

ROOF PLAN  
SCALE 1:100

CONTAINER SIZE	NO OF.	AREA	TOTAL AREA
12.19m X 2.35m	2	28.6465m <sup>2</sup>	58m <sup>2</sup>
TOTAL AREA	2		58m <sup>2</sup>


CONTAINER 1 12.19m X 2.35m	CONTAINER 2 12.19m X 2.35m
-------------------------------	-------------------------------

CONTAINER LAYOUT  
SCALE 1:100


WALL DETAIL  
SCALE 1:10

ITEM	IMAGE	SPECIFICATIONS	QTY
1. STANDARD WC		Vandal Proof Toilet Gypsy vandal resistant WC pan Gypsy Standard Universal Vandal Resistant WC, 380mm (w) x 450mm (d) x 410mm (h). Installation as per manufacturer's specification.	5
2. WASHING HAND BASIN		Vaal "Bantam" cloakroom basin with one tapstone & pedestal Vaal Sanitaryware Bantam vitreous china cloakroom basin colour White (Code: 7030), size 455 x 290mm with one tapstone (LHS) including integrated overflow and chainage hole bolted to wall with two 10mm bolts (Code: 844520) and sealed with silicone sealant where basin meets wall. To be used in conjunction with cold water or mixer taps as specified, V08-011.	5
3. TOILET ROLL HOLDER		Wall Mounted Stainless Steel Toilet Roll Holder - Staff Ablutions Satin stainless steel toilet roll holders for 2 or 3 rolls with central shaft system and cylinder lock, plugged and screwed to the wall with stainless steel screws. (vandal resistant)	6
4. SINK		Kitchen sink 1 bowl stainless steel drop in 340mm	1
5. PARAPLEGIC WC		Vaal Sanitaryware Pearl Paralegic vitreous china floor mounted paralegic washdown suite colour White (Code: 7300SC) comprising semi close couple SPF outlet open rim washdown pan and matching 9 litre cistern, including lid, fittings and purpose-made chromium plated side flush lever.	1
5. URINAL		Whyle House Vandal Resistant Urinal with automatic flush sensors or manual flush valve (at least one urinal to be installed a lowered height for kids) Wall mounted back inlet vandal resistant urinal including back inlet spreader, flush valve, flush pipe and fittings (by others), installed as per supplier details.	2


SANITARY SCHEDULE  
SCALE 1:50

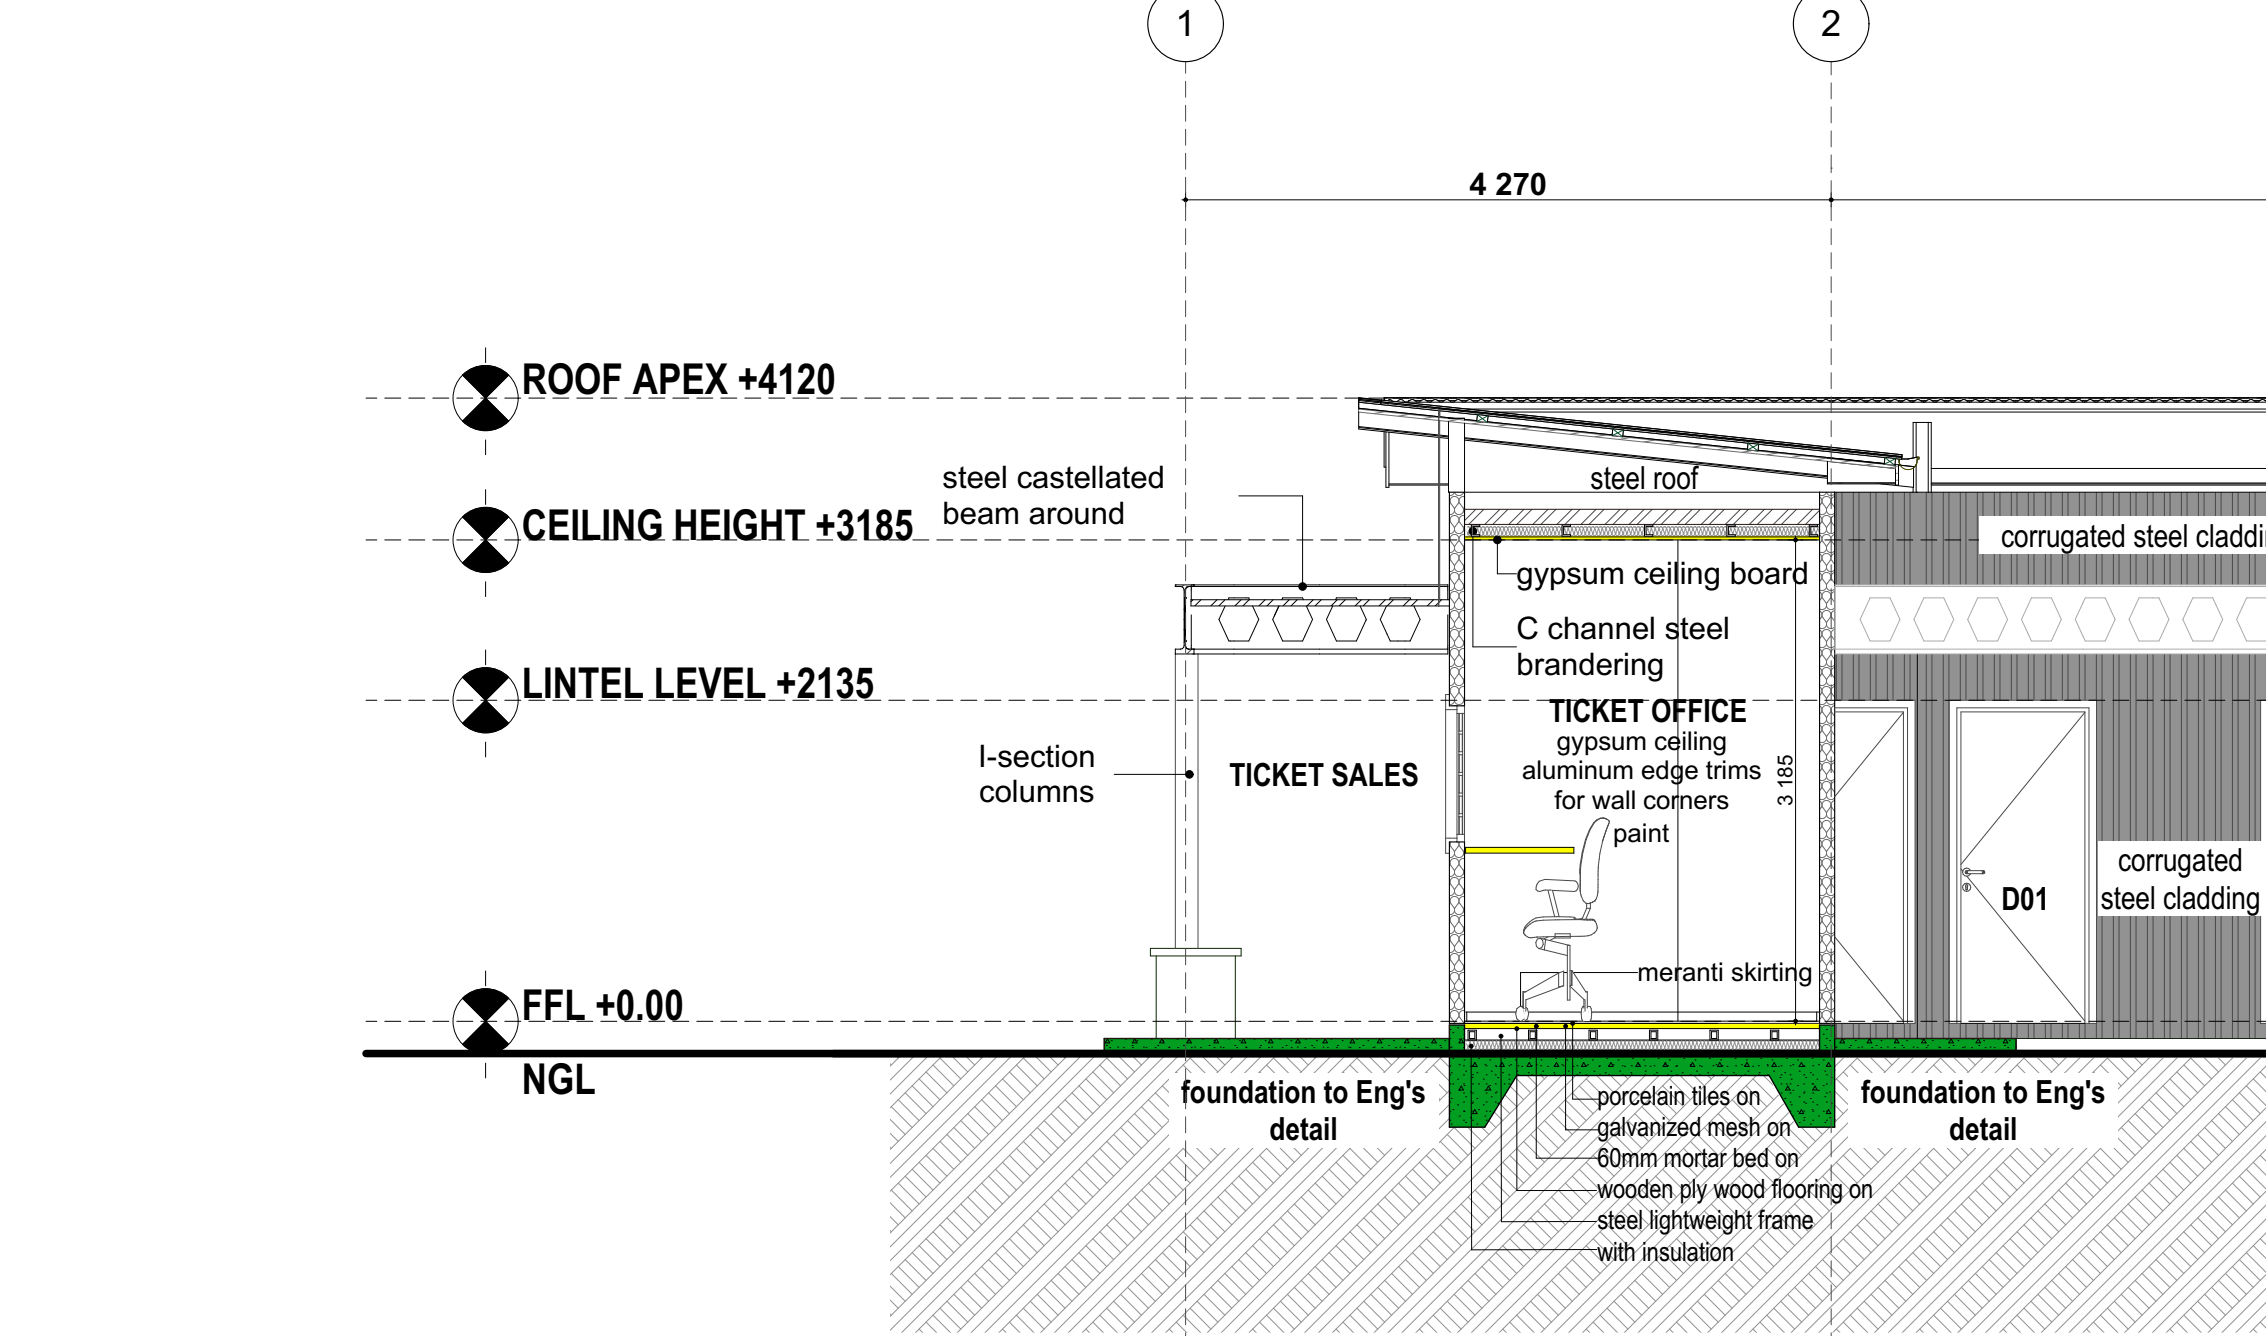


SECTION A-A  
SCALE 1:50

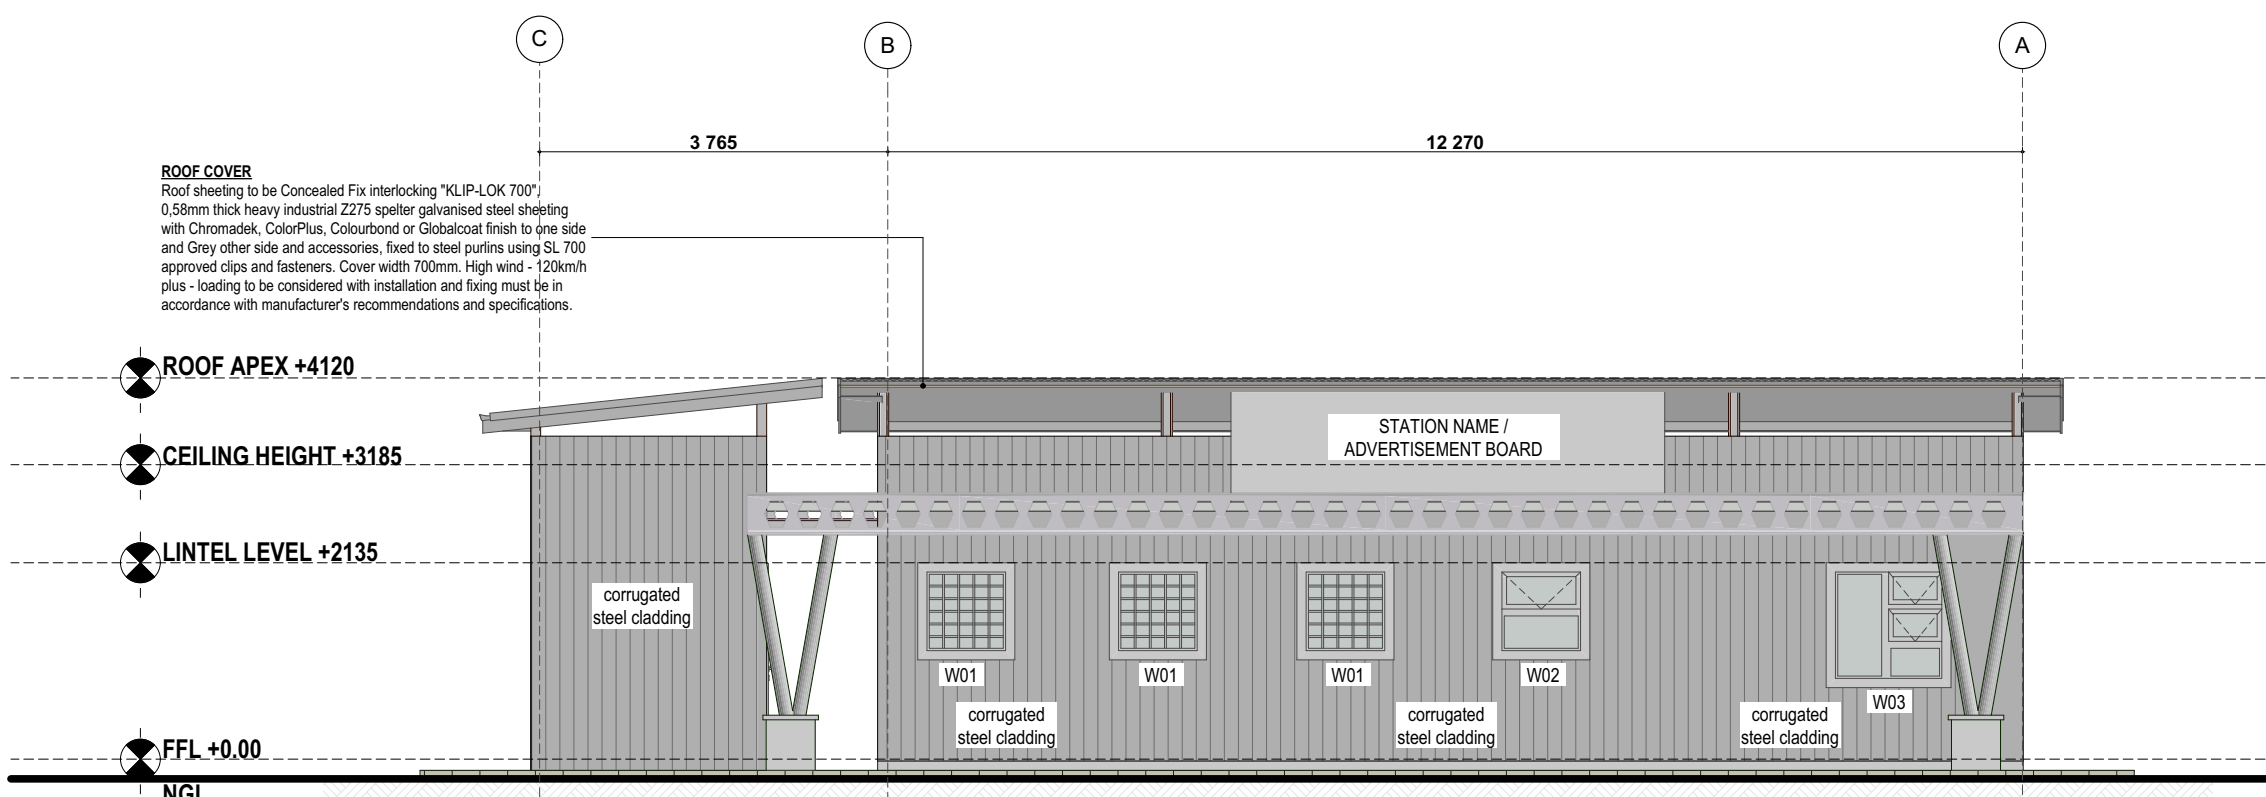


ELEVATION 01  
SCALE 1:100

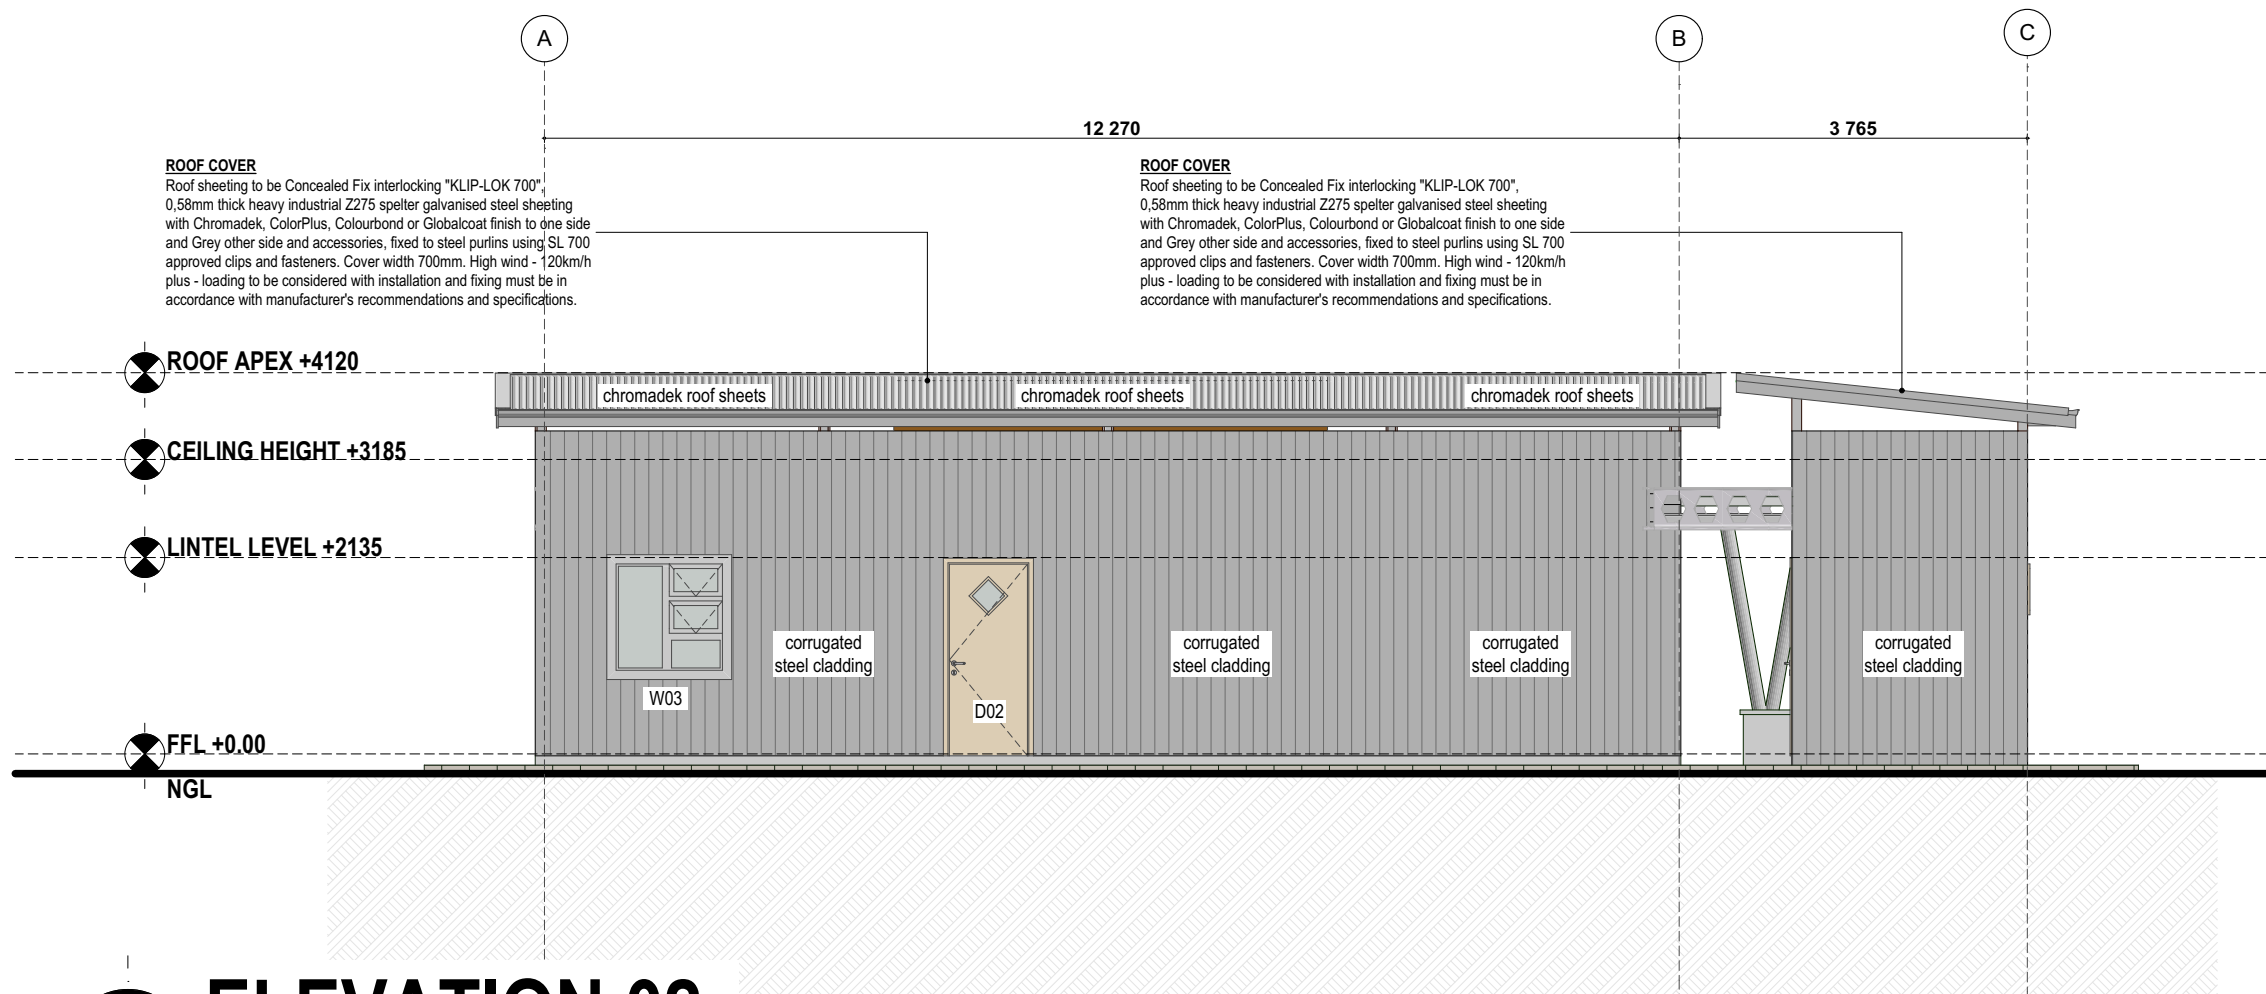

ELEVATION 02  
SCALE 1:100

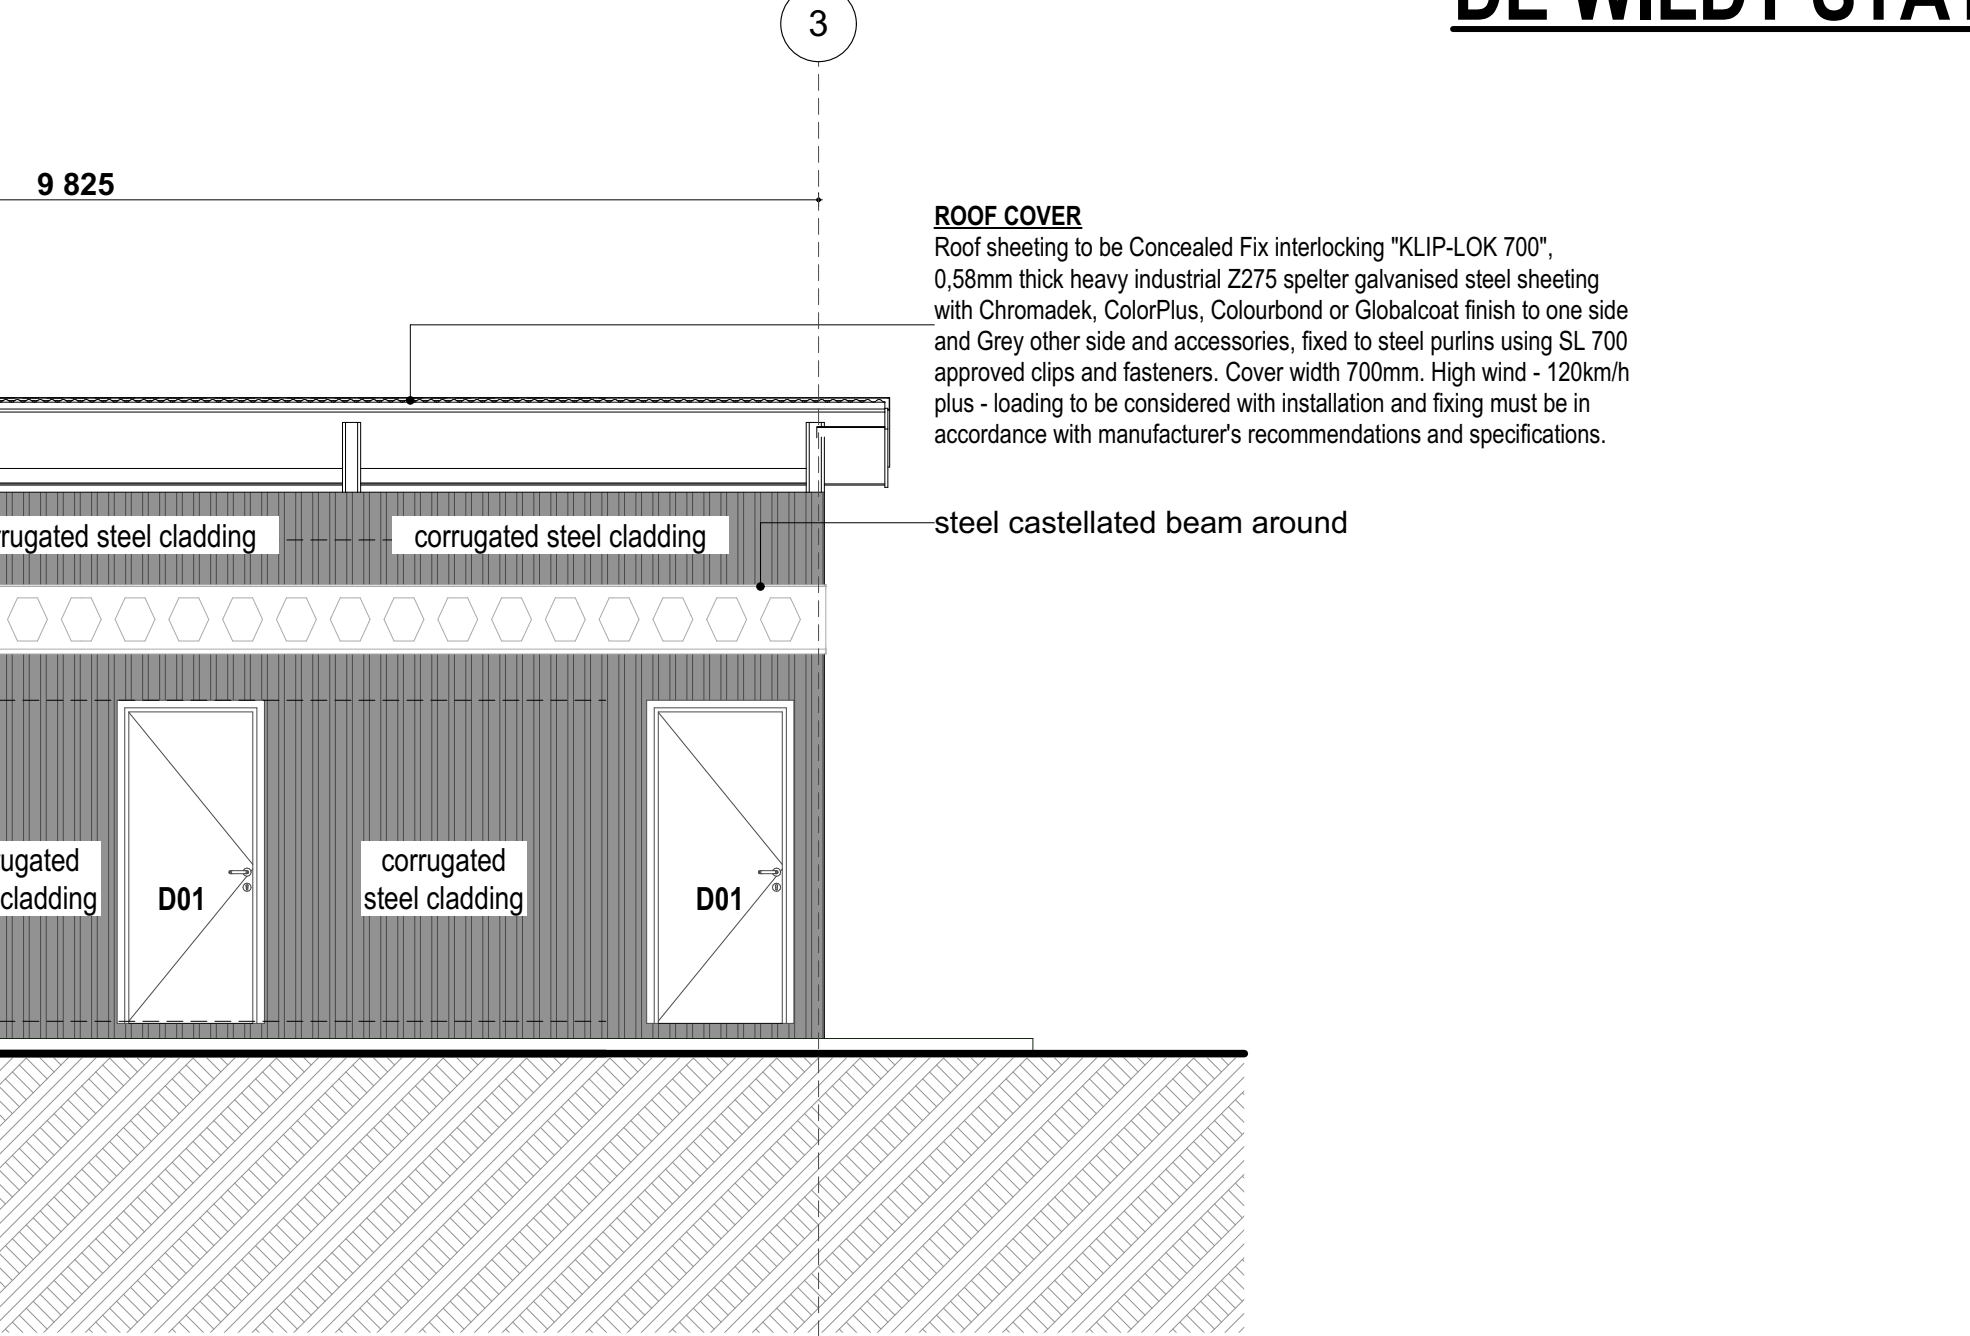

ELEVATION 03  
SCALE 1:100

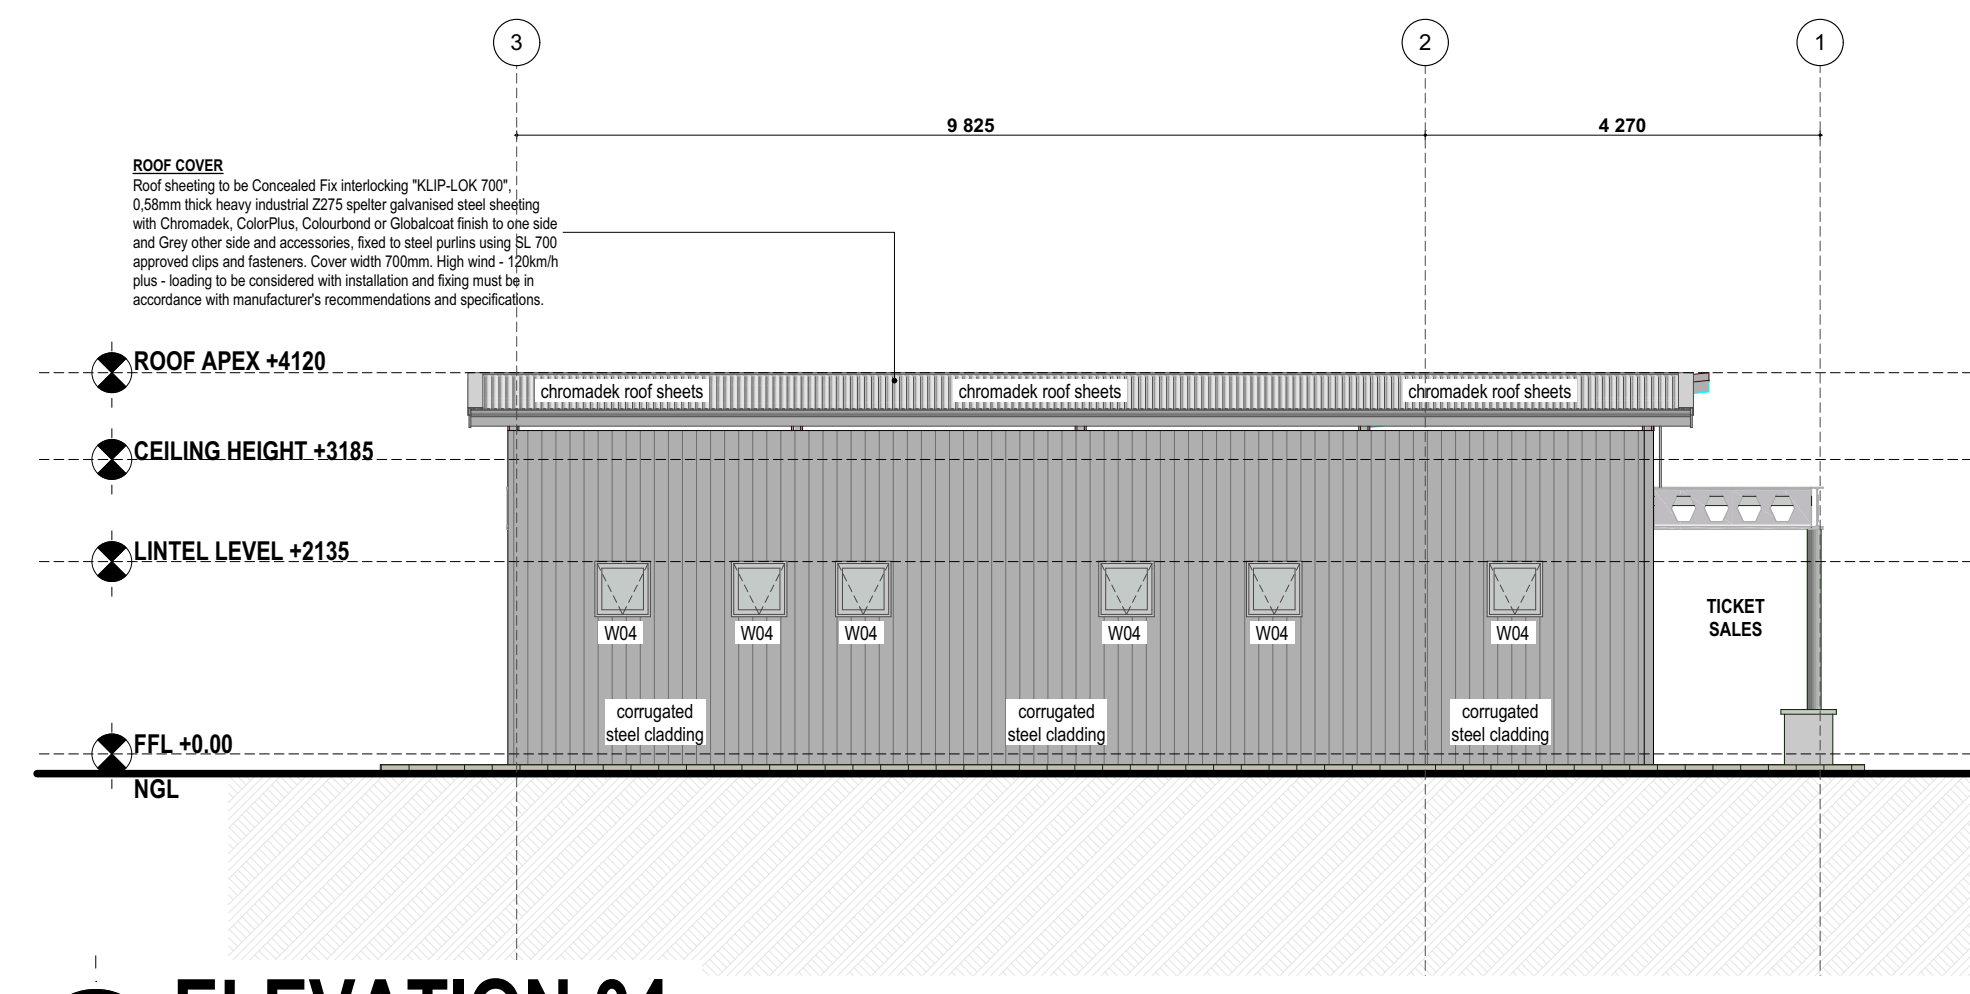

ELEVATION 04  
SCALE 1:100

DOOR SCHEDULE			
DOOR CODE	D01	D02	D03
GLAZING/ DESCRIPTION	1500mm x 2032mm x 44mm THICK HEAVY DUTY EXTERIORS QUALITY ALUMINUM FITTED TO COMPLY WITH SABS 545 EXTERIOR GRADE.	G2 BULLET RESISTANT ANTI-BANDIT DOOR, COMPLETE WITH 100 x 50 x 3mm GAUGE MILD STEEL RECTANGULAR FRAME AND 25 x 25 x 3mm MS ANGLE REBATES, OVERALL SIZE 930 x 2100mm HIGH IN PAINT FINISH WITH 250 x 500mm HIGH BRG VIEWING PANEL GLAZED IN 38mm THICK BULLET RESISTANT GLASS WITH ONEWAY VISION FILM, SUPPLIED WITH A 6 PIN TUMBLER KEY SYSTEM, MORTICE DEAD LOCK WITH AN ADDITIONAL HEAVY DUTY MAGNETIC LOCK AND STRIKER INCLUDING KEY SWITCH AND SURFACE MOUNTED CASING, 6AMP POWER SUPPLY, PUSH BUTTONS AND INTERLOCK SYSTEM, HEAVY DUTY ALUMINUM CONTINUOUS HINGE, ALUMINUM SLAM BAR WITH HEAVY DUTY DOOR CLOSER AND D-STYLE PUL HANDLES. DOOR TO COMPLY TO SABS 1658-1996	813MM X 2032MM X 44MM THICK INTERIOR GRADE FLUSH HOLLOW CORE SINGLE TIMBER DOOR WITH 3MM THICK PLY ON BOTH SIDES WITH 2 CONSOLIDATED EDGES FITTED TO COMPLY WITH SABS 545
FRAME FINISH	NEW SHOP PRIMED MILD STEEL DOOR FRAMES TO BE SANDED DOWN, TREATED AND PAINTED WITH PLASCON PROFESSIONAL GLOSS ENAMEL (PBS 1000) ORDULUX TRADE GLOSS ENAMEL PAINT	NEW SHOP PRIMED MILD STEEL DOOR FRAMES TO BE SANDED DOWN, TREATED AND PAINTED WITH PLASCON PROFESSIONAL GLOSS ENAMEL (PBS 1000) ORDULUX TRADE GLOSS ENAMEL PAINT	NEW SHOP PRIMED MILD STEEL DOOR FRAMES TO BE SANDED DOWN, TREATED AND PAINTED WITH PLASCON PROFESSIONAL GLOSS ENAMEL (PBS 1000) ORDULUX TRADE GLOSS ENAMEL PAINT
FINISH	PAINT ALL EXTERNAL DOOR LEAFS TO BE PAINTED WITH PLASCON PROFESSIONAL OR DULUX TRADE GLOSS ENAMEL PAINT. CLEAR VANISH PLASCON WOODCARE ULTRA VARNISH CLEAR X33 / X44 DULUX WOODGARD INTERIOR DOUBLE LIFE 'TIMBAVARNISH' CLEAR DURAM WOODSEAL CLEAR	PAINT ALL EXTERNAL DOOR LEAFS TO BE PAINTED WITH PLASCON PROFESSIONAL OR DULUX TRADE GLOSS ENAMEL PAINT. PRASA BROWN PLASCON "STUCCO WALL" PLASCON INSPIRED O6-E1-2 DULUX OAKLEY BROWN 80 YR 14/140 DURAM "LEATHER SADDLE" 172 - 6	PAINT ALL INTERNAL DOOR LEAFS TO BE PAINTED WITH PLASCON OR DULUX TRADE PEARLGLO EMULSION PAINT. PRASA BROWN PLASCON "STUCCO WALL" PLASCON INSPIRED O6-E1-2 DULUX OAKLEY BROWN 80 YR 14/140 DURAM "LEATHER SADDLE" 172 - 6
DOOR SWING	DOUBLE HINGED DOOR	SINGLE HINGED DOOR	SINGLE HINGED DOOR
IRONMONGERY	LOCKSET - STAINLESS STEEL CYLINDER LOCK. ALL IRONMONGERY BY SPECIALIST, TO BE PRASA APPROVED.	LOCKSET - STAINLESS STEEL CYLINDER LOCK. ALL IRONMONGERY BY SPECIALIST, TO BE PRASA APPROVED.	LOCKSET - STAINLESS STEEL CYLINDER LOCK. ALL IRONMONGERY BY SPECIALIST, TO BE PRASA APPROVED.
LOCATION	EXTERIOR	INTERIOR	INTERIOR


DOOR SCHEDULE  
SCALE 1:50

## DE WILDT STATION

### GENERAL NOTES

- ALL DIMENSIONS ARE IN mm AND MUST BE CHECKED ON SITE AND DRAWINGS MUST NOT BE SCALED. FIGURED DIMENSIONS ONLY TO BE USED.
- DISCREPANCIES, ERRORS AND DIMENSIONS ARE TO BE REPORTED TO THE ARCHITECT (EMPLOYER) IMMEDIATELY THEY BECOME EVIDENT FOR RECTIFICATION OR CLARIFICATION BEFORE ANY CONSTRUCTION MAY COMMENCE.
- ALL DIMENSIONS AND LEVELS ARE TO BE VERIFIED ON SITE PRIOR TO COMMENCING SETTING OUT. WORKSHOP DRAWINGS OR CONSTRUCTION ALL AUTHORITIES.
- ALL MATERIALS MUST BE FIXED AND FINISHED STRICTLY TO MANUFACTURERS SPECIFICATION, UNLESS OTHERWISE SPECIFIED.
- SHOP DRAWINGS TO BE SUBMITTED FOR APPROVAL PRIOR TO MANUFACTURE OR INSTALLATION.
- COPY RIGHT AND RIGHT OF REPRODUCTION OF THIS DRAWING OR ANY PORTION THEREOF IS RESERVED BY GREENFIELD RESOURCES.

### LEGEND TO FINISHES

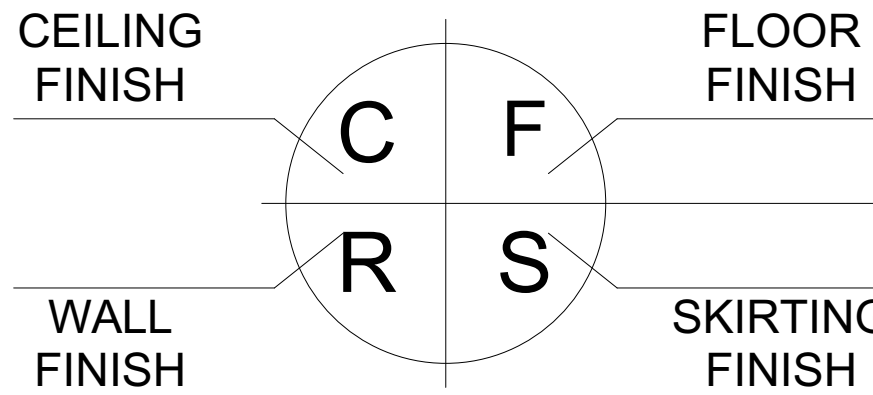

0	19-10-2022	ORIGINAL FIRST ISSUE
REV. NO.	DATE	DESCRIPTION
		REVISION

CLIENT:

prasa cres  
CORPORATE REAL ESTATE SOLUTIONS

PROJECT ARCHITECT:

GREENFIELD RESOURCES

project:  
**MABOPANE LINE**

Station:  
**DE WILDT**

drawing  
**ABT DRAWINGS**

status  
**ISSUED FOR TENDER**

Drawn	CB	Drg. No.
Checked by	TN	22004DWG-A006-04-CB
Scale	AS SHOWN	Rev. No.
Date	OCT 2022	0
Project No.	P-22001	

ABT DRAWINGS  
SCALE : AS SHOWN