



ALL DIMENSIONS AND MEASUREMENTS TO BE DONE ON SITE PER BUILDING BEFORE THE MANUFACTURING OF TRUSSES.


All removed materials and rubble are to be dumped in a registered dump site and waybill certificates provided by contractor as proof of legal dumping.

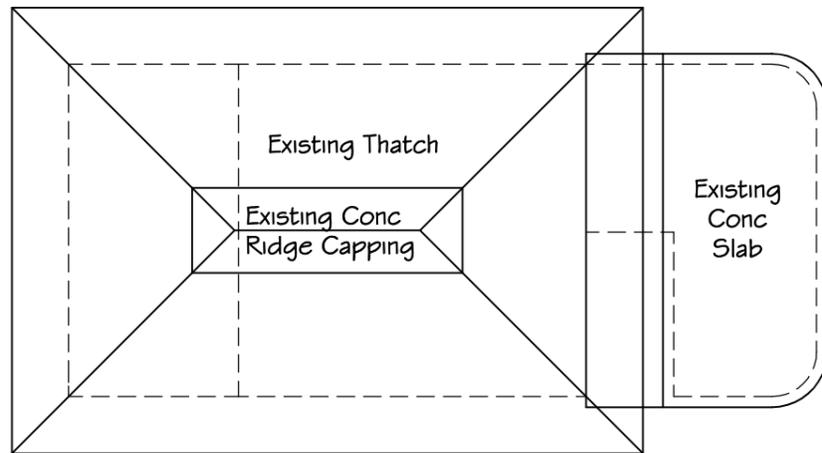


1/100 EXISTING ROOF PLAN

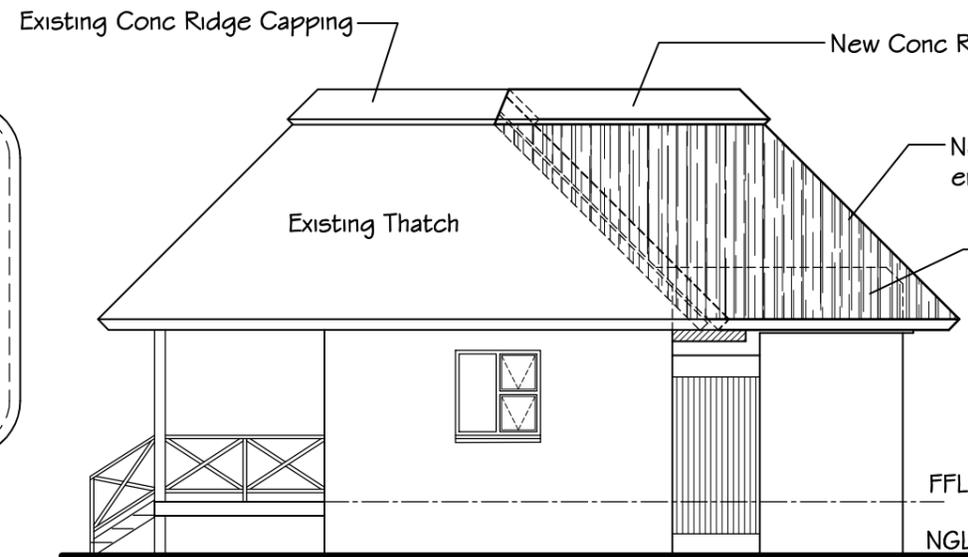

3/100 NEW SIDE ELEVATION

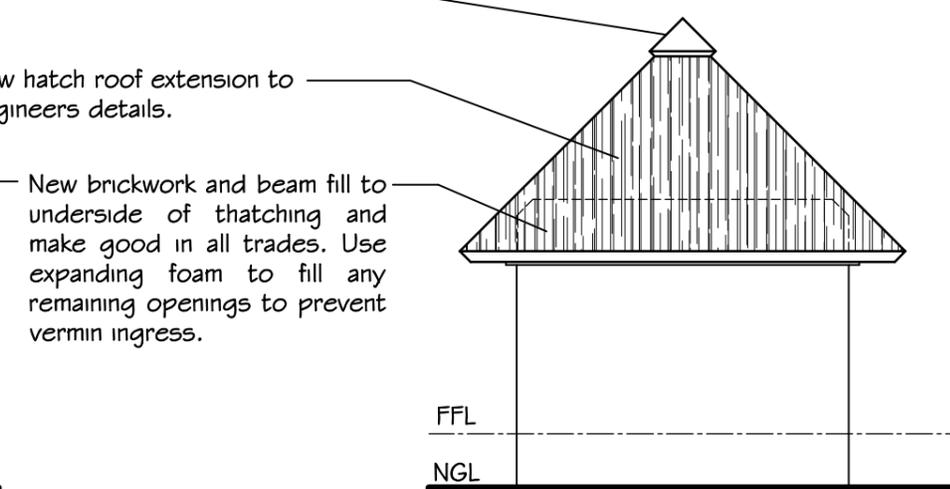


4/100 NEW REAR ELEVATION

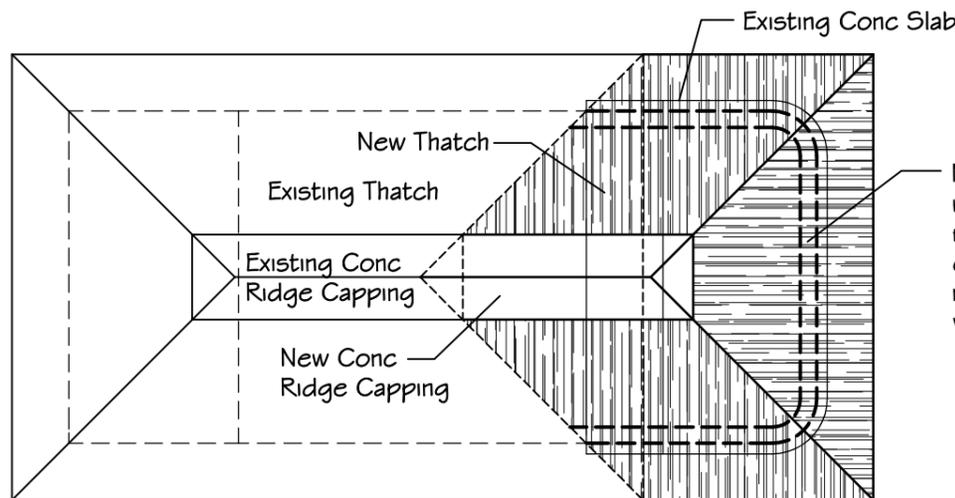


2/100 NEW ROOF PLAN

New brickwork and beam fill to underside of thatching and make good in all trades. Use expanding foam to fill any remaining openings to prevent vermin ingress.

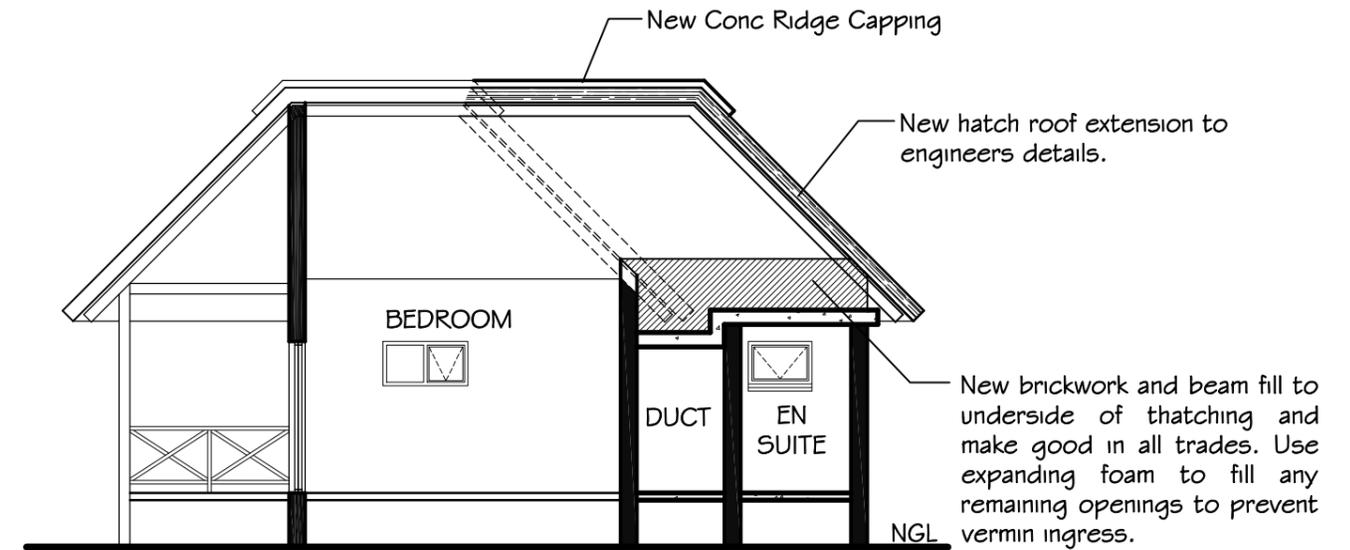

5/100 TYPICAL SECTION

ORIGINAL SCALE

 

PROJECT  
NDUMO GAME RESERVE  
PROPOSED RE-ROOFING  
OF 2 SLEEPER CHALETS

Copyright Reserved by Author ©



Technical Services  
Professional Services Unit  
Architectural Office  
Kettelfontein, 225 Old Howick Rd  
Pietermaritzburg  
Tel: 033 845 1914

REV	DESCRIPTION	DATE

DRAWING  
PLANS, ELEVATIONS & SECTION

SCALE 1:100    DRAWN GH    DATE June 2025

DRAWING No. 007-04-SK-203    REV. -