




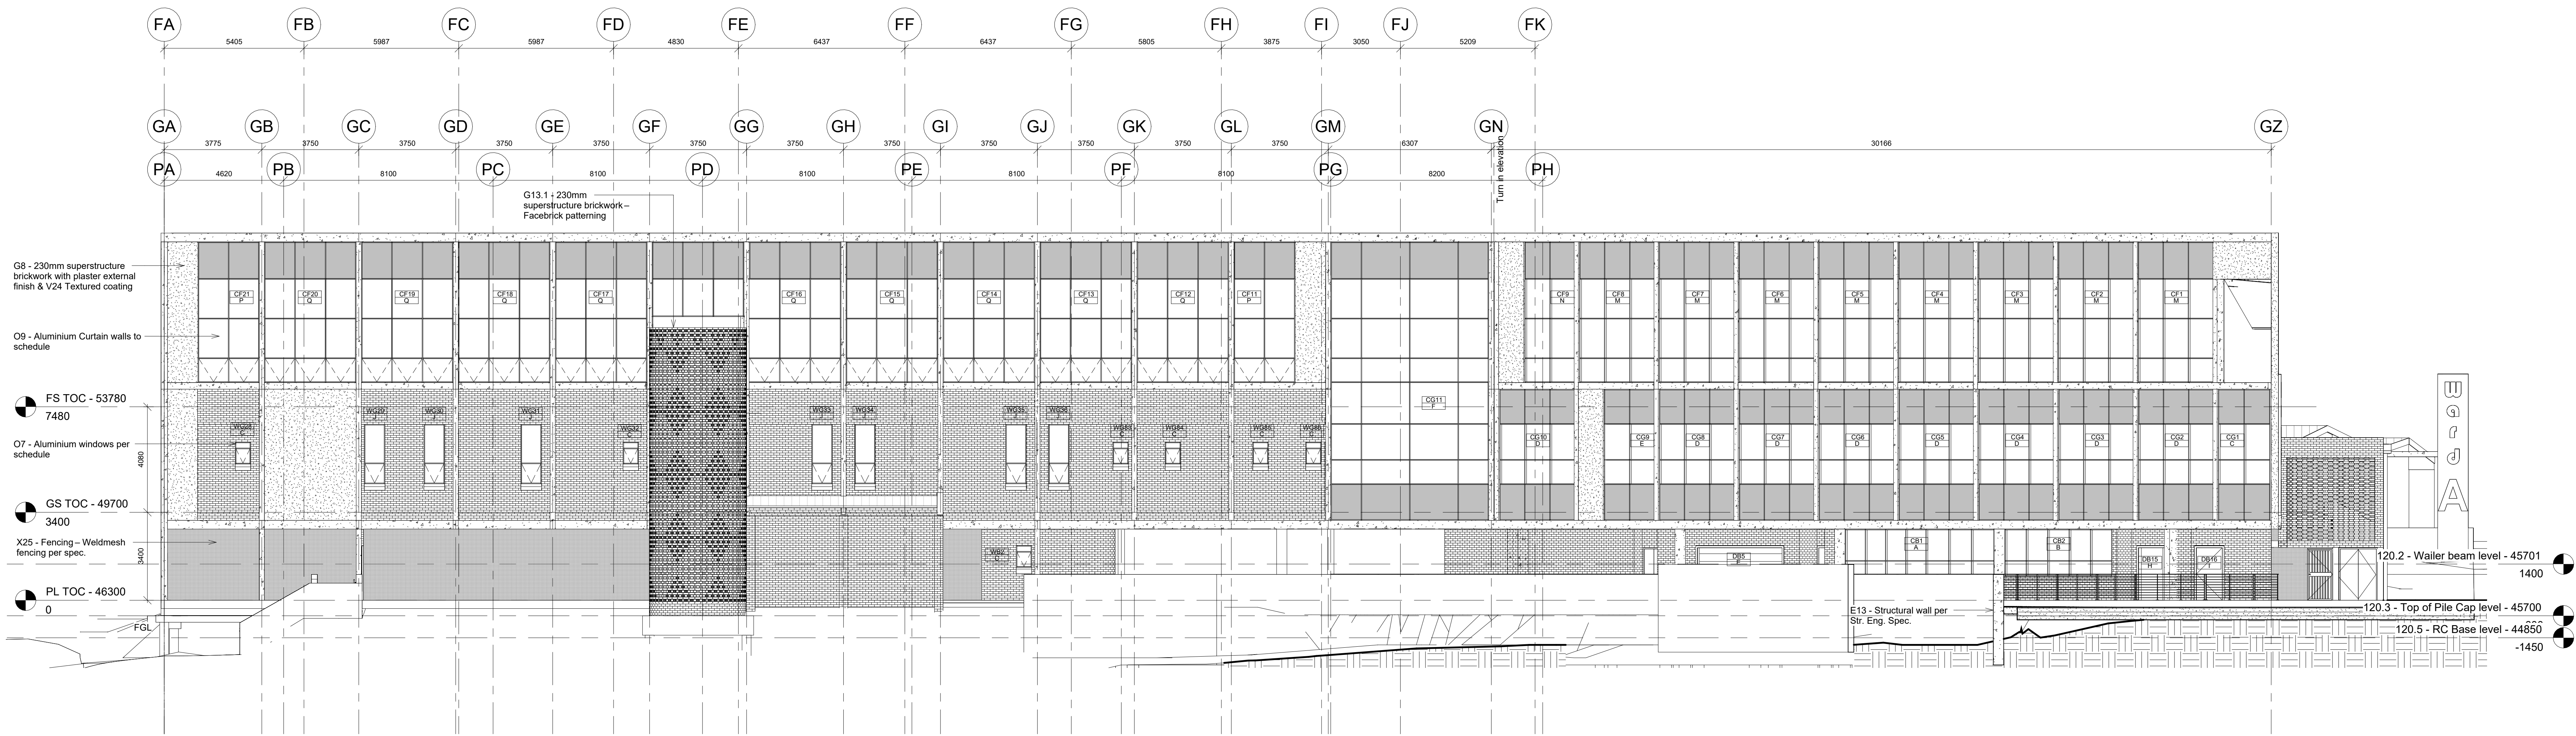

1 251 - South East Elevation
1 : 100

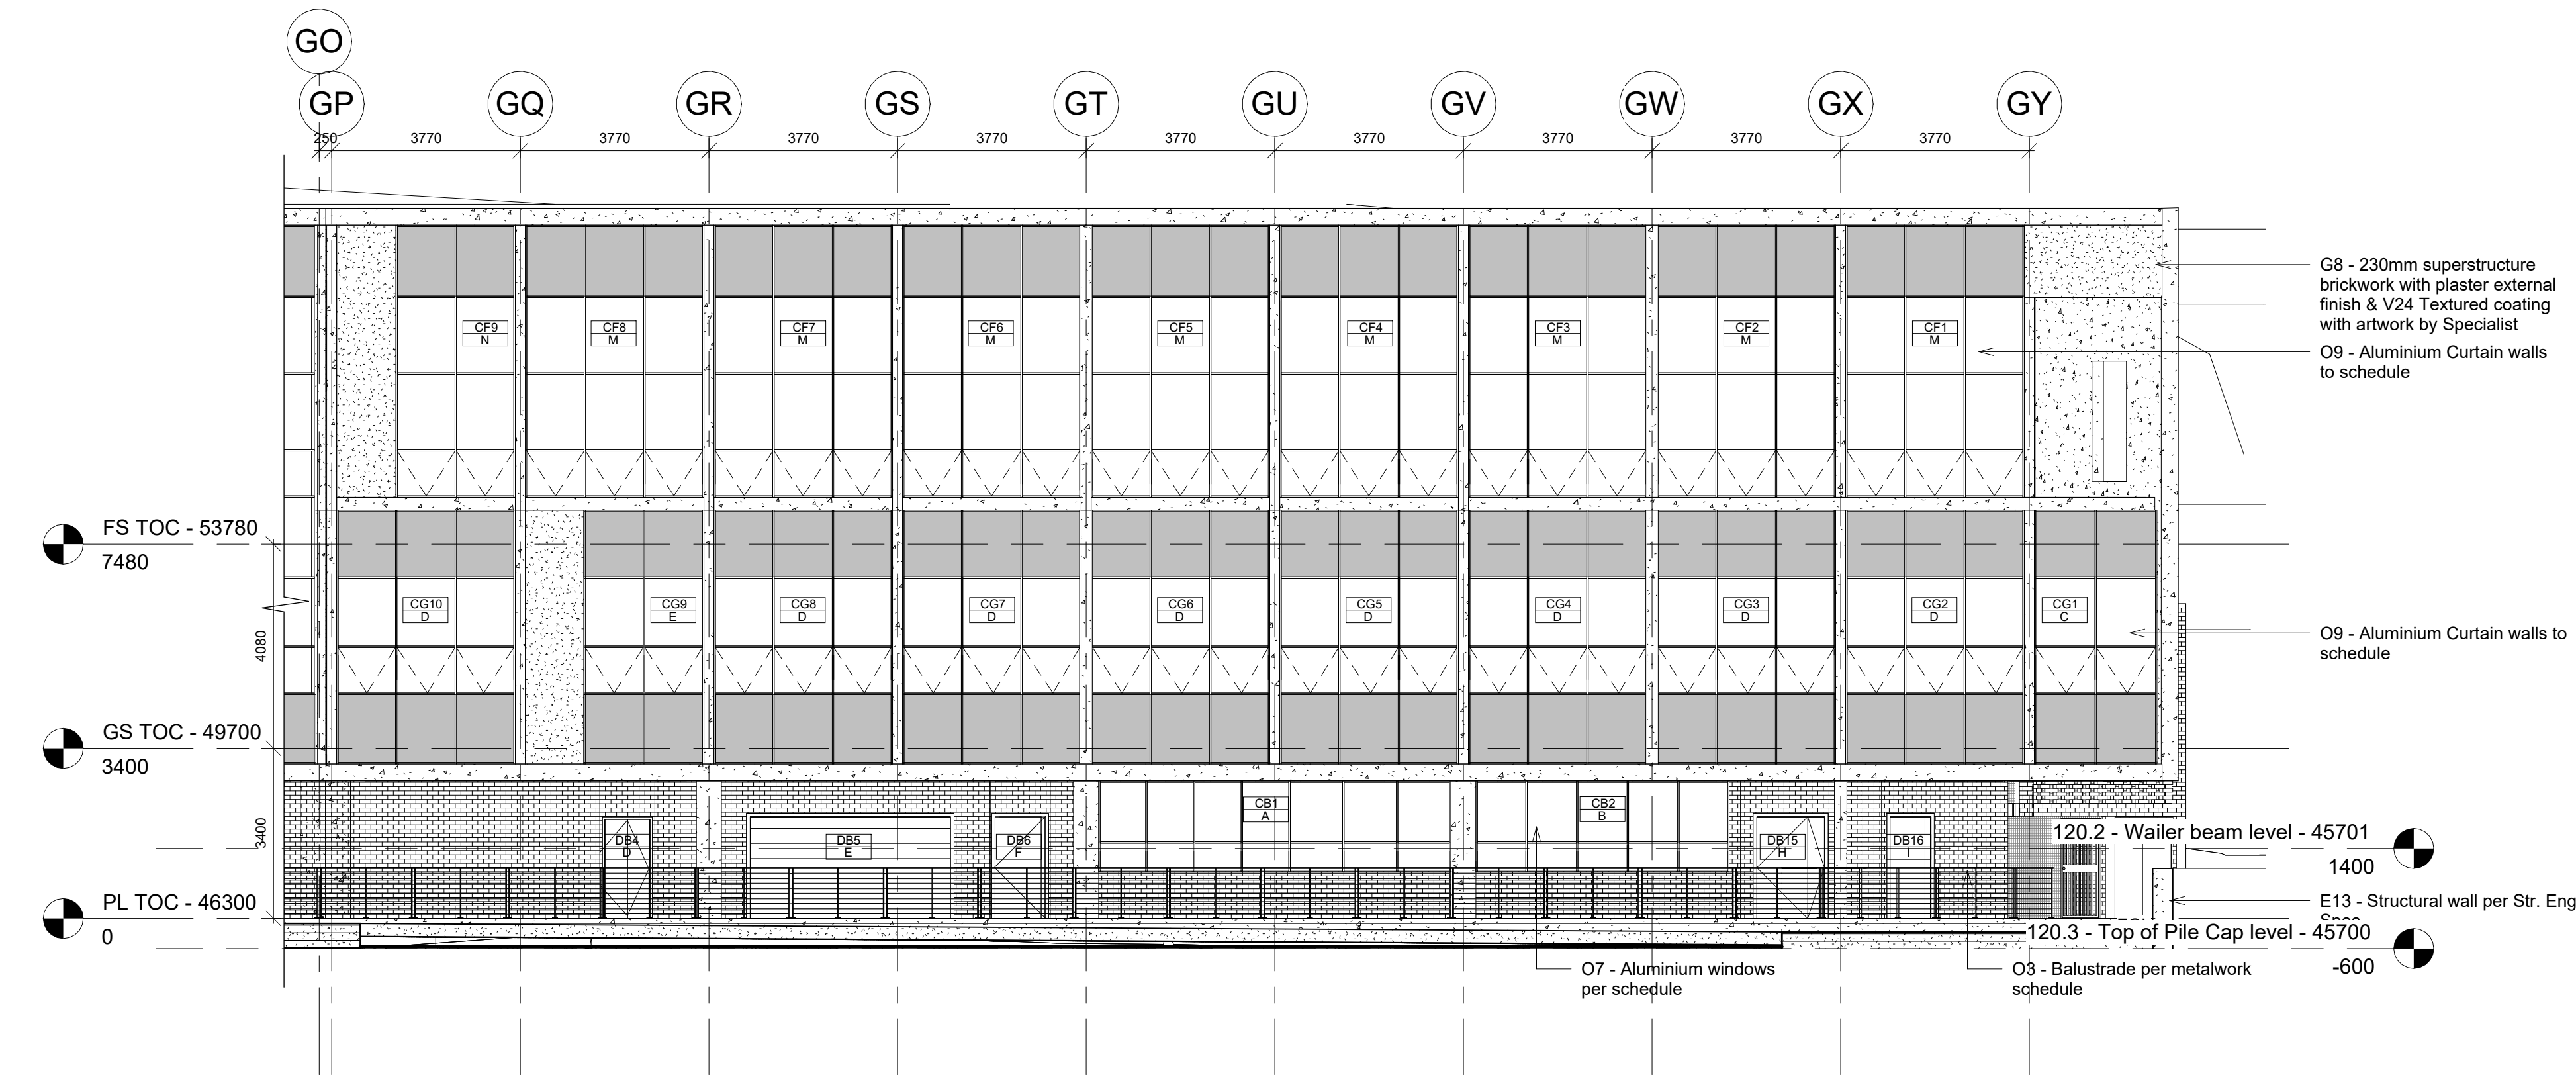

2 251 - South Elevation
1 : 100

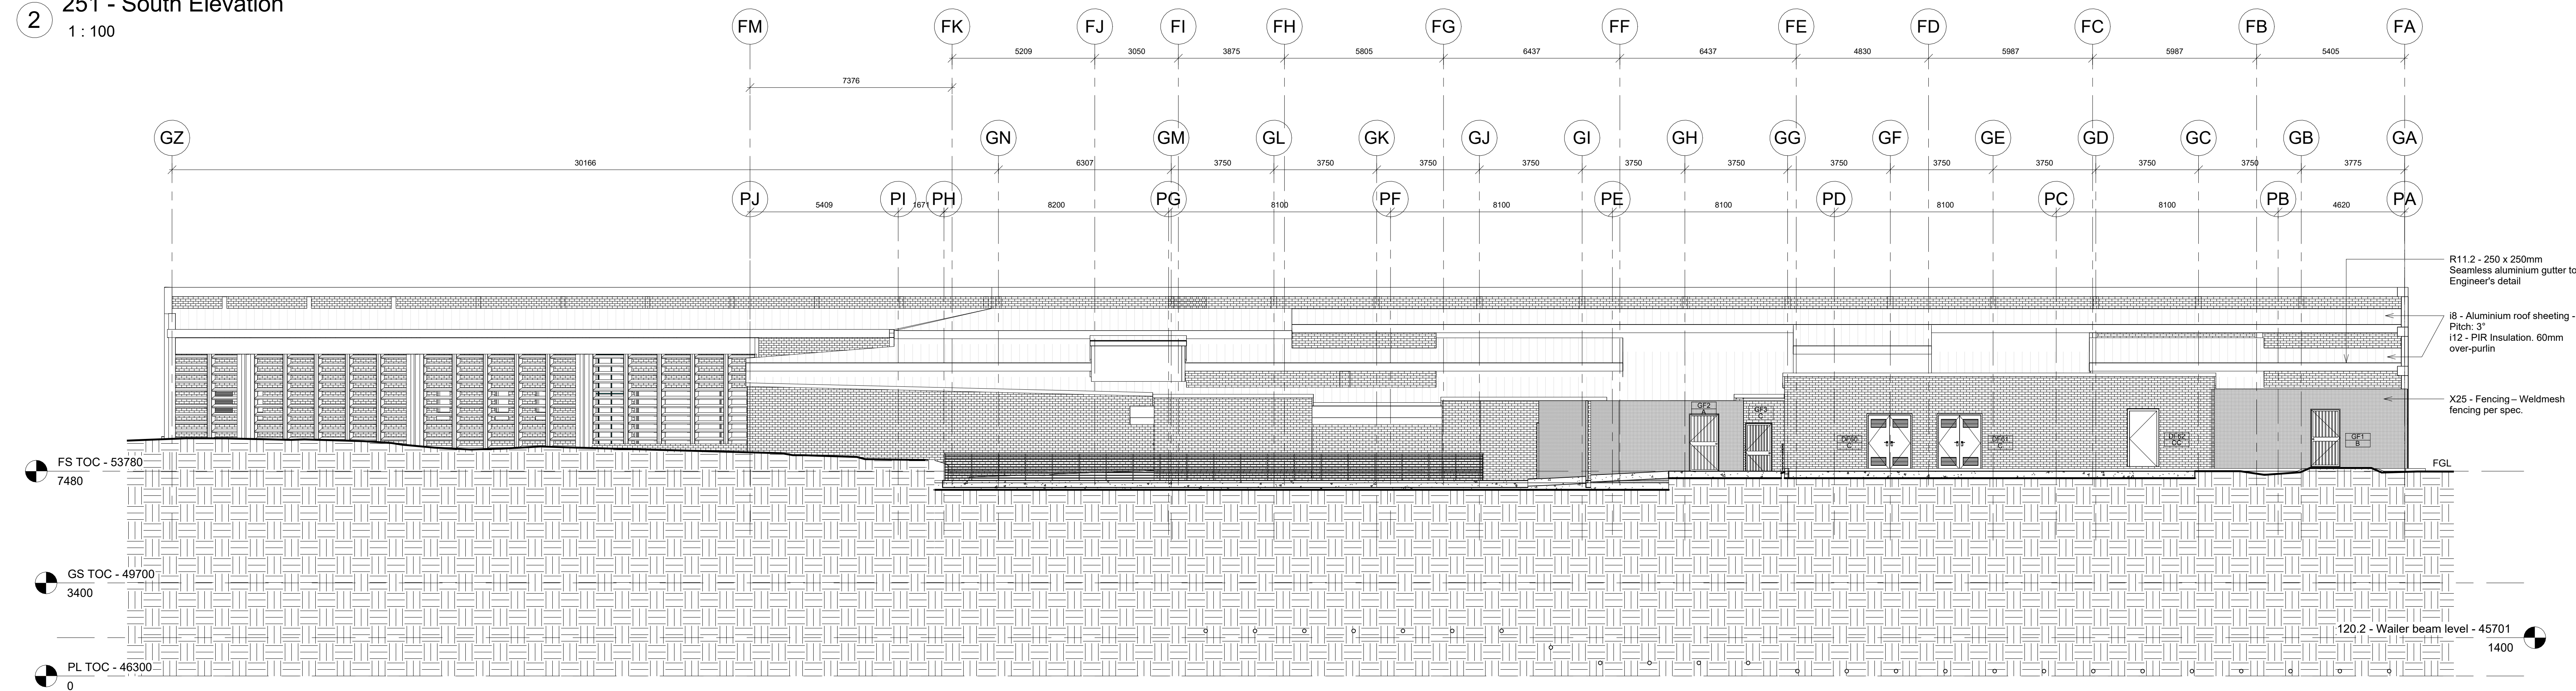

3 251 - North West Elevation
1 : 100

REVISIONS			
No.	Description	Date	By
A7	New layout as per Clinical brief.	18.07.2021	SG
A8	Updated as per latest floor plans. Specifications added.	20.06.2022	WP
A9	Structural grid updated. Glazing on SE & S updated. SE staircase updated. Artwork added to SE elevation. First Storey level lowered.	02.11.2022	WP
A10	Road height & layout updated.	05.12.2022	WP
	Structural grid updated. Wall thicknesses updated. Building footprint updated.	14.12.2022	WP
A11	Structural grid updated.	11.06.2023	WP
A12	Windows updated on SE elevation.	28.09.2023	WP
A13	Structural grids updated. Annotations updated with spec codes.	02.11.2023	WP
		02.08.2024	WP

THIS DRAWING IS TO BE READ IN CONJUNCTION WITH SPECIFICATION DOCUMENT 1518-500-00

HEALTH DEPARTMENT SIGNATURES

ACTING CHIEF DIRECTOR: DOH INFRASTRUCTURE

HEAD OFFICE PROGRAMME / SERVICE

DISTRICT MANAGER

CEO / MANAGER OF THE FACILITY

DOH PROJECT MANAGER

IMPLEMENTING AGENT PROJECT MANAGER

PROFESSIONAL SERVICE PROVIDER

NAME: MR. S.M. GOVENDER Pr Arch 5913 (SACAP)

SIGNATURE: DATE: 2024.09.17

ARCHITECT

ARTEX-4 ARCHITECTS (KZN) CC

Durban: 46 Lene Avenue Road, Chatswood, Durban 4000

tel: 031 201 0445 fax: 031 201 6600 email: admin@artex4.co.za

Port Shepstone: 19 Tradewinds, Marine Drive, Shelly Beach

tel: 039 682 2447 fax: 039 682 2445 email: admin@artex4.co.za

artex4 ARCHITECTS

health Department: Health PROVINCE OF KWAZULU-NATAL

KWAZULU-NATAL PROVINCE PUBLIC WORKS REPUBLIC OF SOUTH AFRICA

SOUTHERN REGION

Project: WIMS no. 044044: SOUTHERN REGION: PORT SHEPSTONE: DEPARTMENT OF HEALTH: PORT SHEPSTONE: PORT SHEPSTONE HOSPITAL: NEW PSYCHIATRIC WARD

Drawing Description: South East, South & North West Elevation

Scale: 1 : 100 Drawn: SGI/ WP Date: 17-09-2024

Consultant Project No.: 1518 Drawing No.: Rev. A13

DOW Drawing number: WIMS no. 044044

Stamped by Plans approval Committee