


GA-RANKUWA STATION

RENOVATIONS AND REFURBISHMENT

GENERAL NOTES

- ALL DIMENSIONS ARE IN mm AND MUST BE CHECKED ON SITE AND DRAWINGS MUST NOT BE SCALED
- THIS DRAWING MUST NOT BE SCALED, FIGURED DIMENSIONS ONLY TO BE USED
- DISCREPANCIES, ERRORS AND DIMENSIONS ARE TO BE REPORTED TO THE ARCHITECT (EMPLOYER) IMMEDIATELY THEY BECOME EVIDENT FOR RECTIFICATION OR CLARIFICATION BEFORE ANY CONSTRUCTION MAY COMMENCE
- ALL DIMENSIONS AND LEVELS ARE TO BE VERIFIED ON SITE PRIOR TO COMMENCING SETTING OUT, WORKSHOP DRAWINGS OR CONSTRUCTION
- ALL MATERIALS AND CONSTRUCTION MUST COMPLY WITH THE NATIONAL BUILDING REGULATIONS (ACT NO 103 OF 1977) INCLUDING ALL AMENDMENTS, SANS 10400 AS WELL AS THE BY-LAWS OF THE LOCAL AUTHORITIES
- ALL MATERIALS MUST BE FIXED AND FINISHED STRICTLY TO MANUFACTURER'S SPECIFICATION, UNLESS OTHERWISE SPECIFIED
- SHOP DRAWINGS TO BE SUBMITTED FOR APPROVAL PRIOR TO MANUFACTURE OR INSTALLATION

LEGEND TO FINISHES

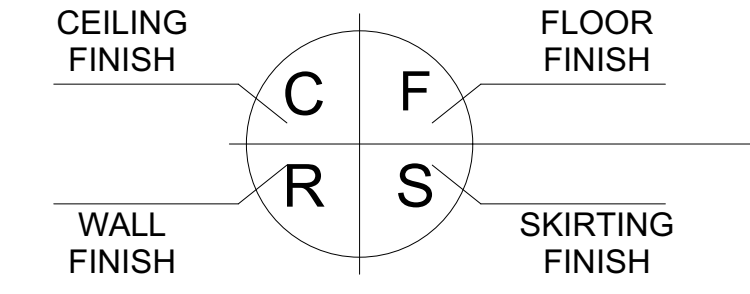

01	08.12.23	ADDITION OF UNIVERSAL ACCESS
00	06.10.23	FIRST ORIGINAL ISSUE
REV. NO.	DATE	DESCRIPTION
		REVISION


CLIENT:



PRASA
PASSENGER RAIL AGENCY
OF SOUTH AFRICA

PROJECT ARCHITECT:

Project:	PRASA - MABOPANE LINE	
Station :	GA-RANKUWA	
Drawing:	FLOOR LAYOUT PLAN	
Status:	CONCEPTS	
Drawn	CB	Drg. No.
Checked by	TN	22004DWG-A002-03-CN
Scale	AS SHOWN	Rev. No.
Date	DEC 2023	01
Project No.	22004/ARCH	

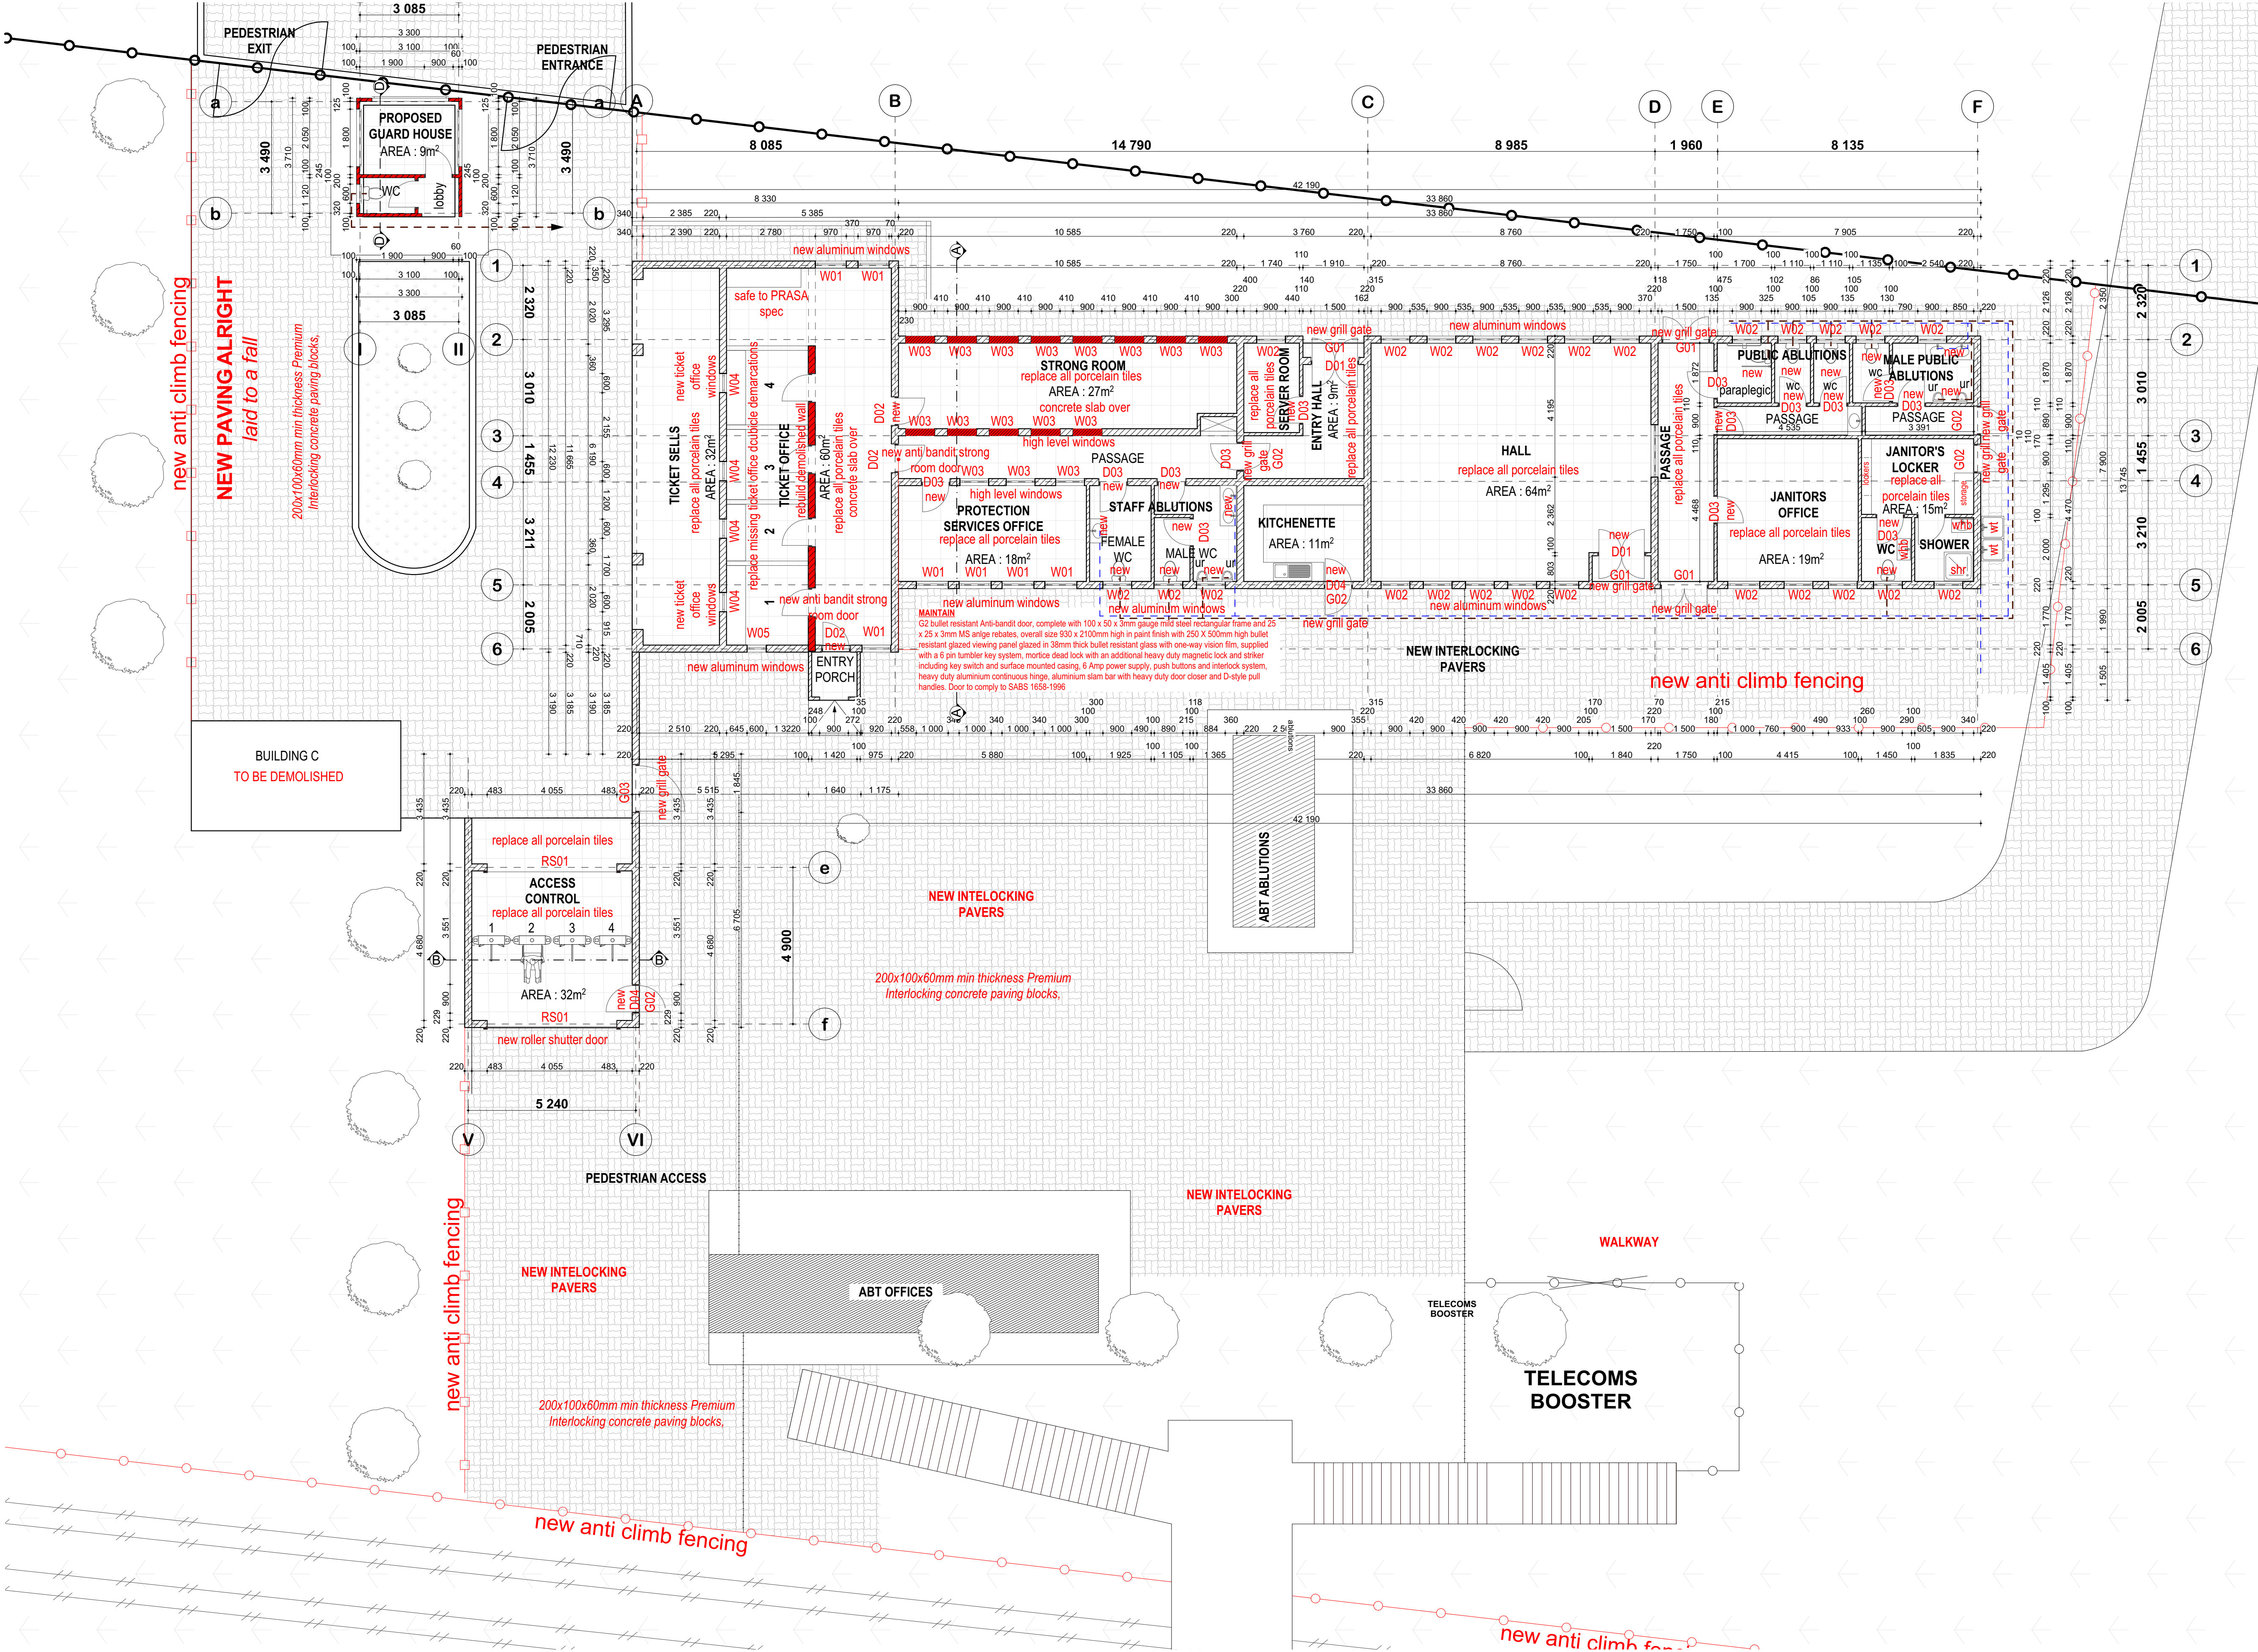

FLOOR PLAN
SCALE 1 :100

FLOOR LAYOUT PLAN
SCALE AS SHOWN