




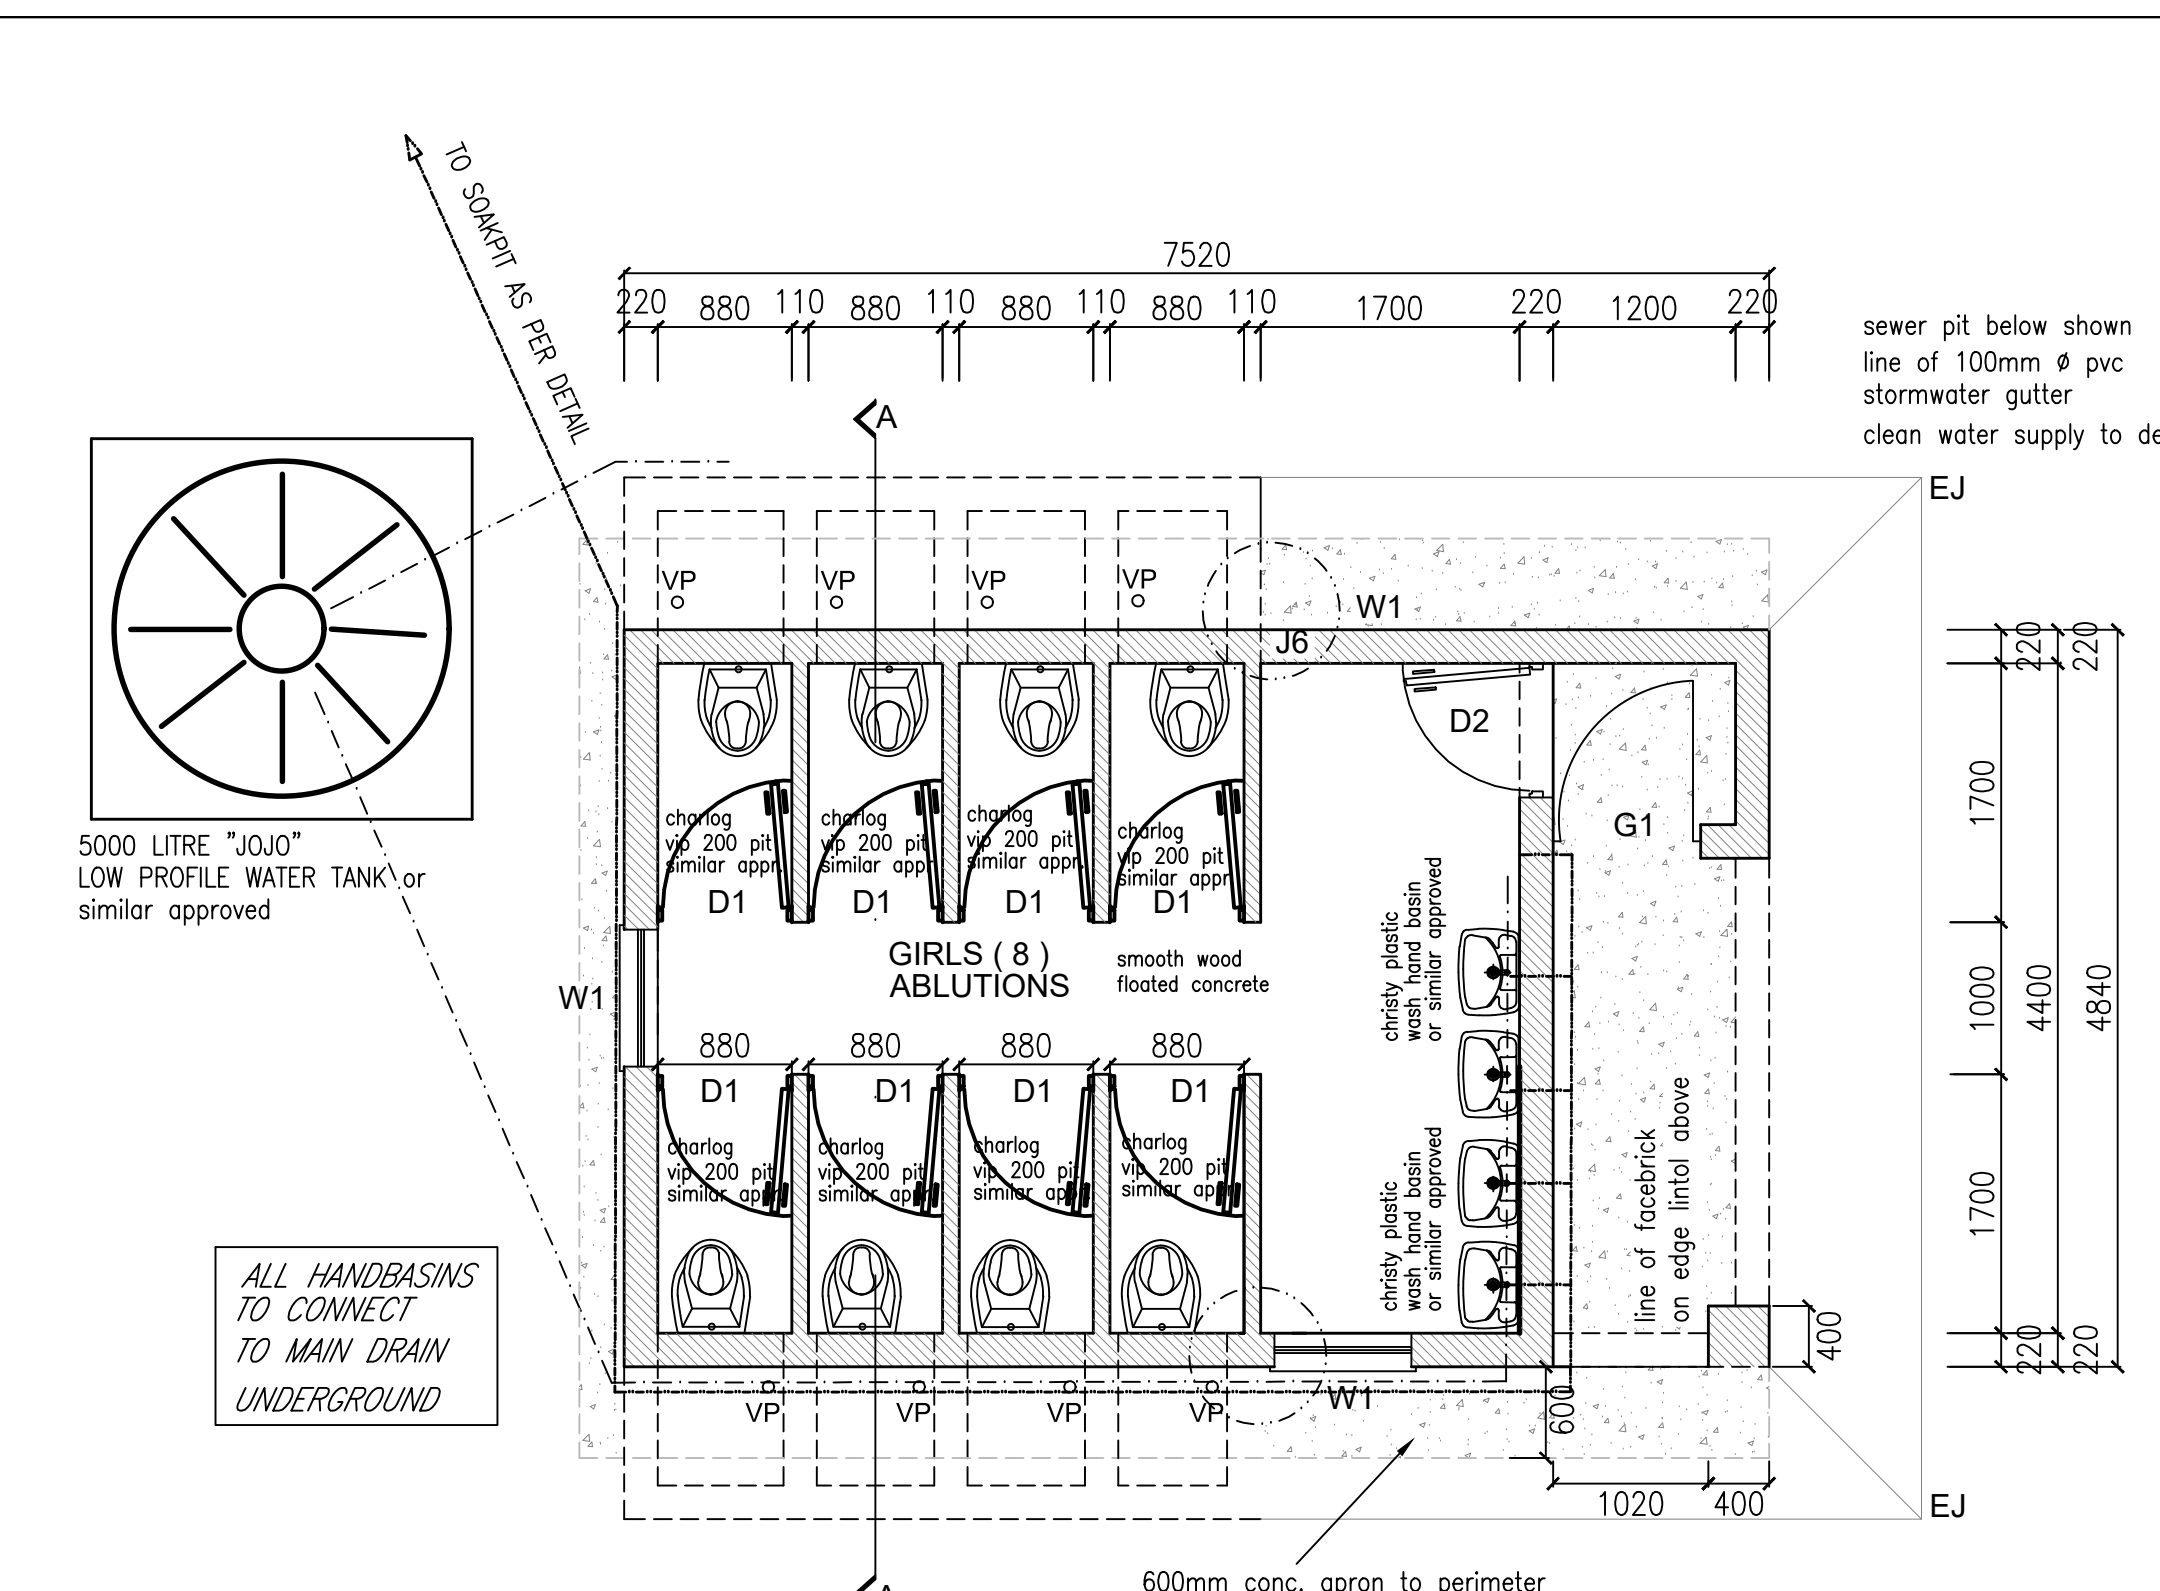


SCALE: 1:50
DETAIL DESCRIPTION:
FLOOR PLAN

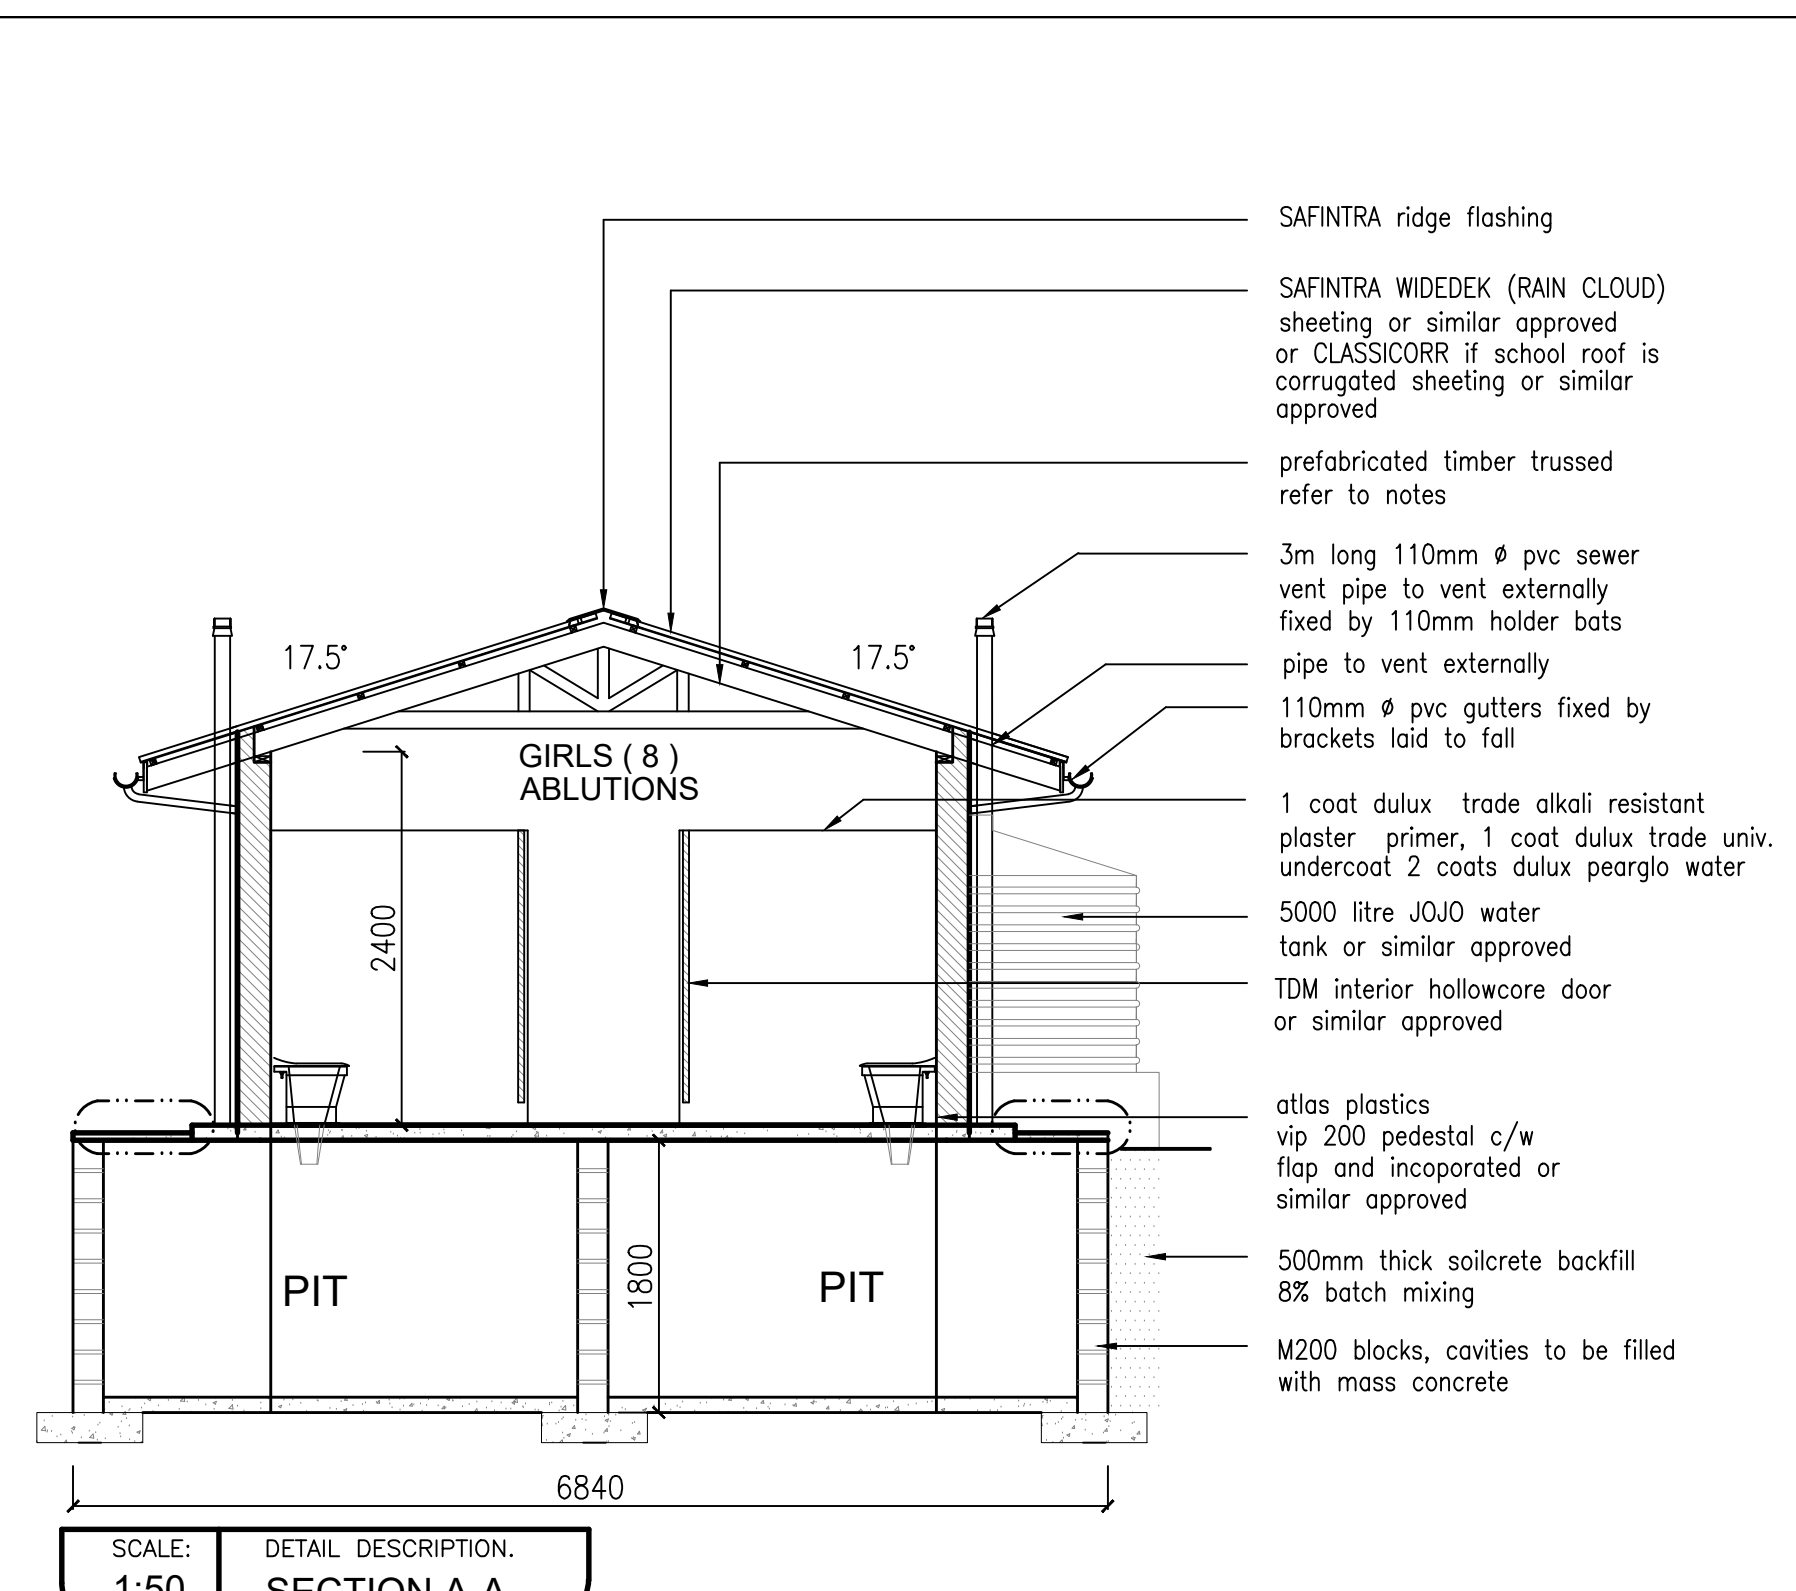


SCALE: 1:50
DETAIL DESCRIPTION:
SECTION A-A

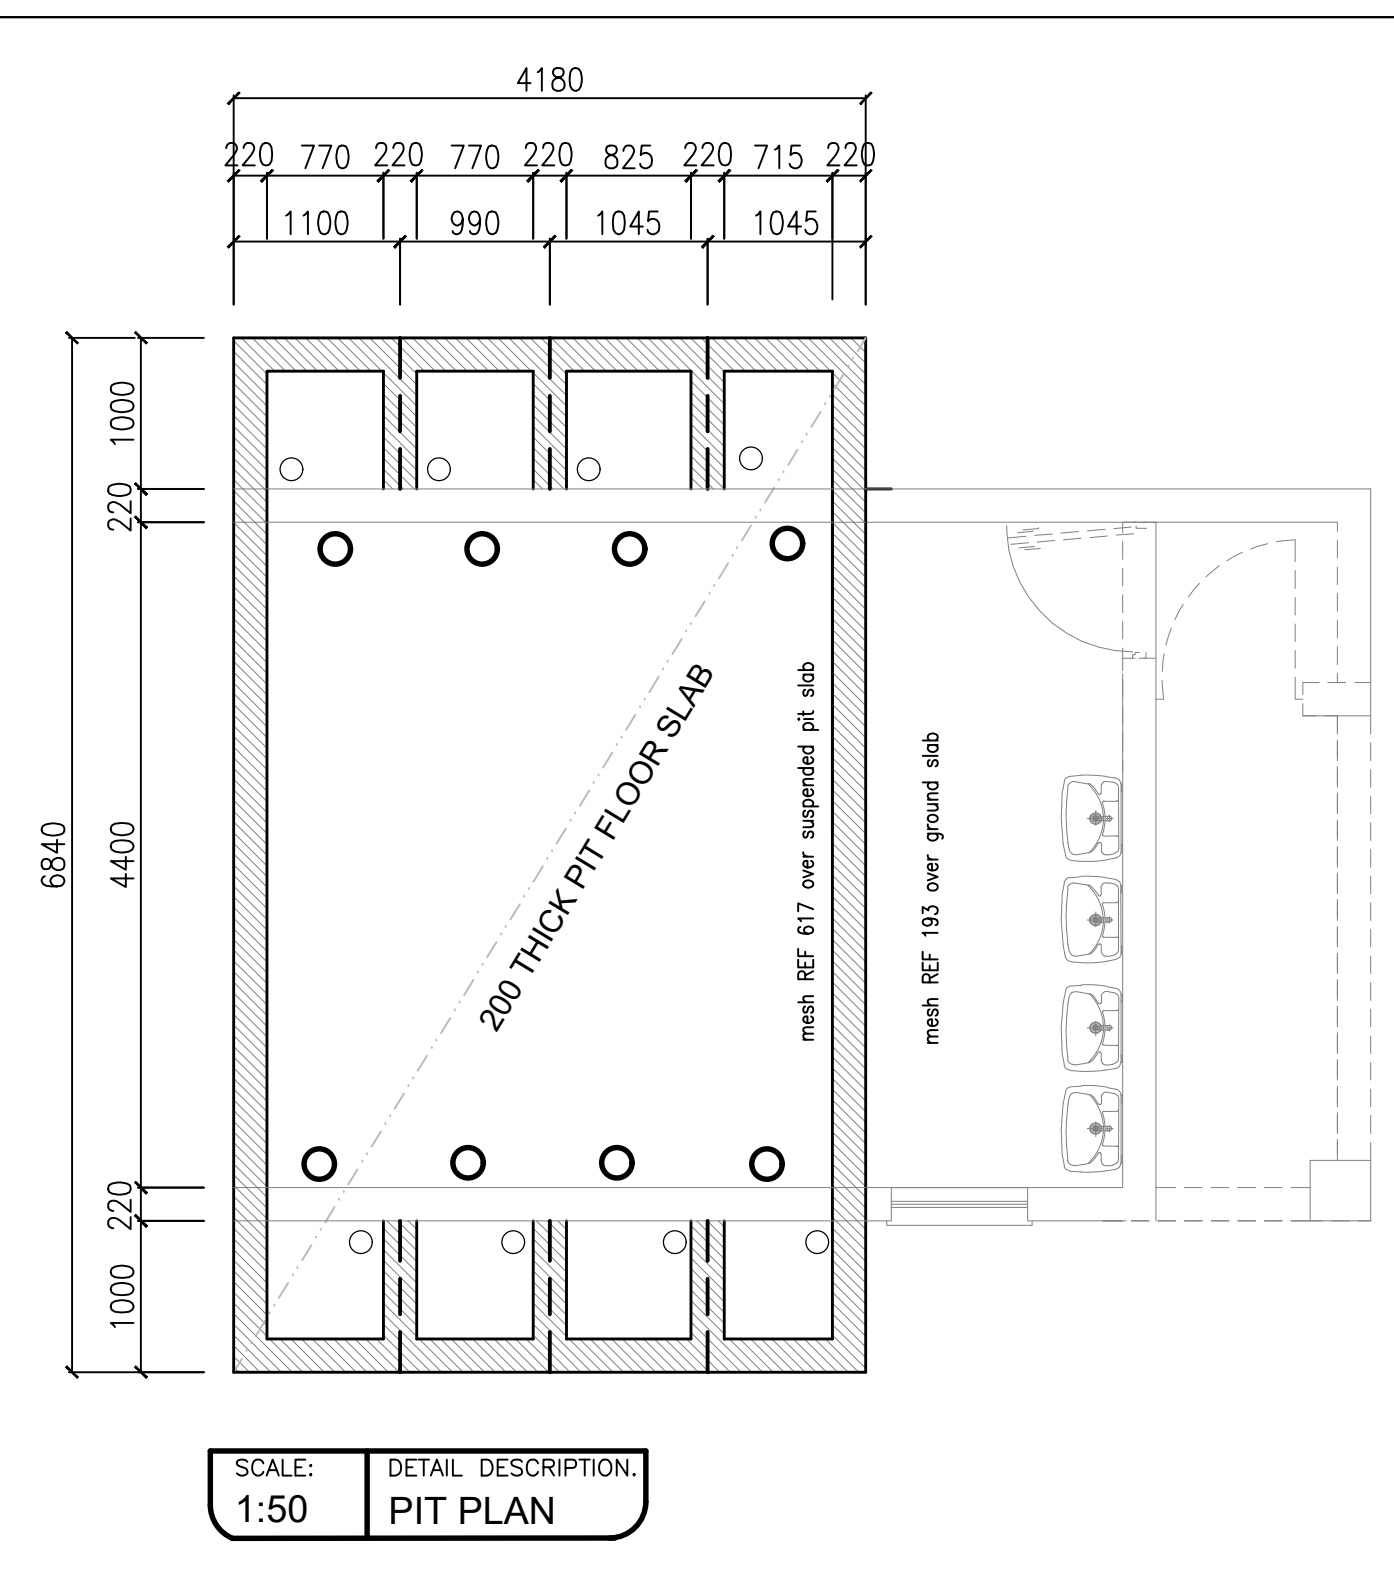


SCALE: 1:50
DETAIL DESCRIPTION:
PIT PLAN

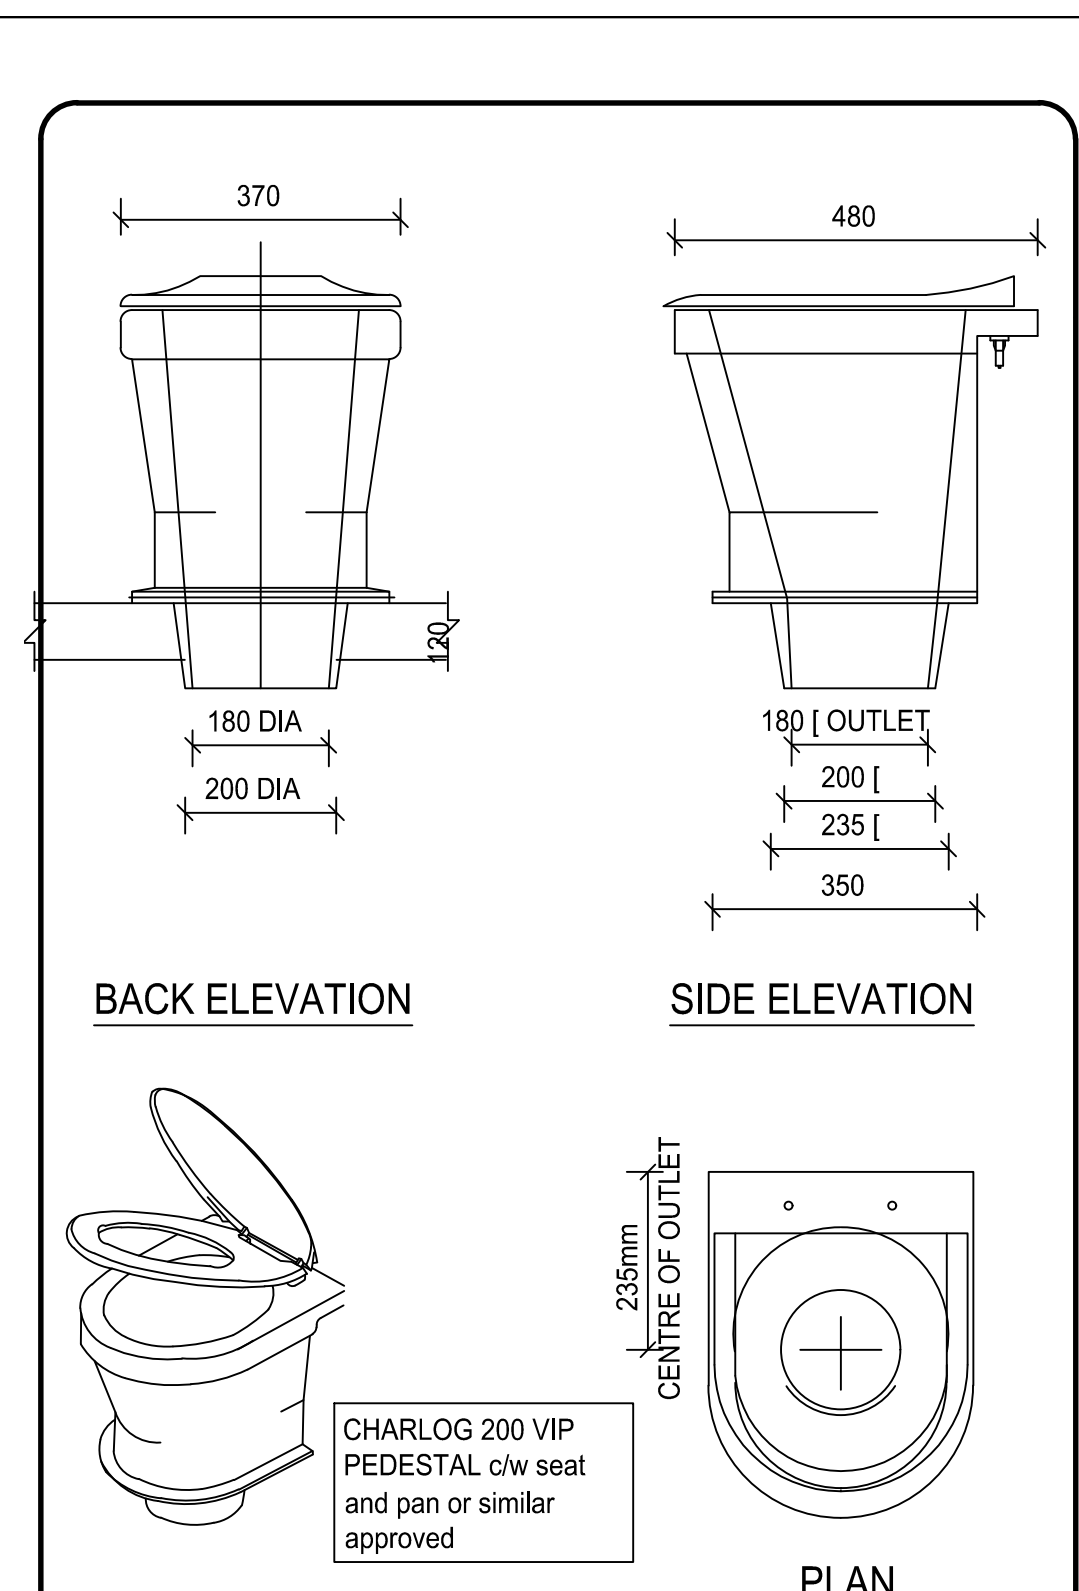


SCALE: 1:50
DETAIL DESCRIPTION:
FOUNDATION PLAN
QUANTITY: 4 NO. OF LOT

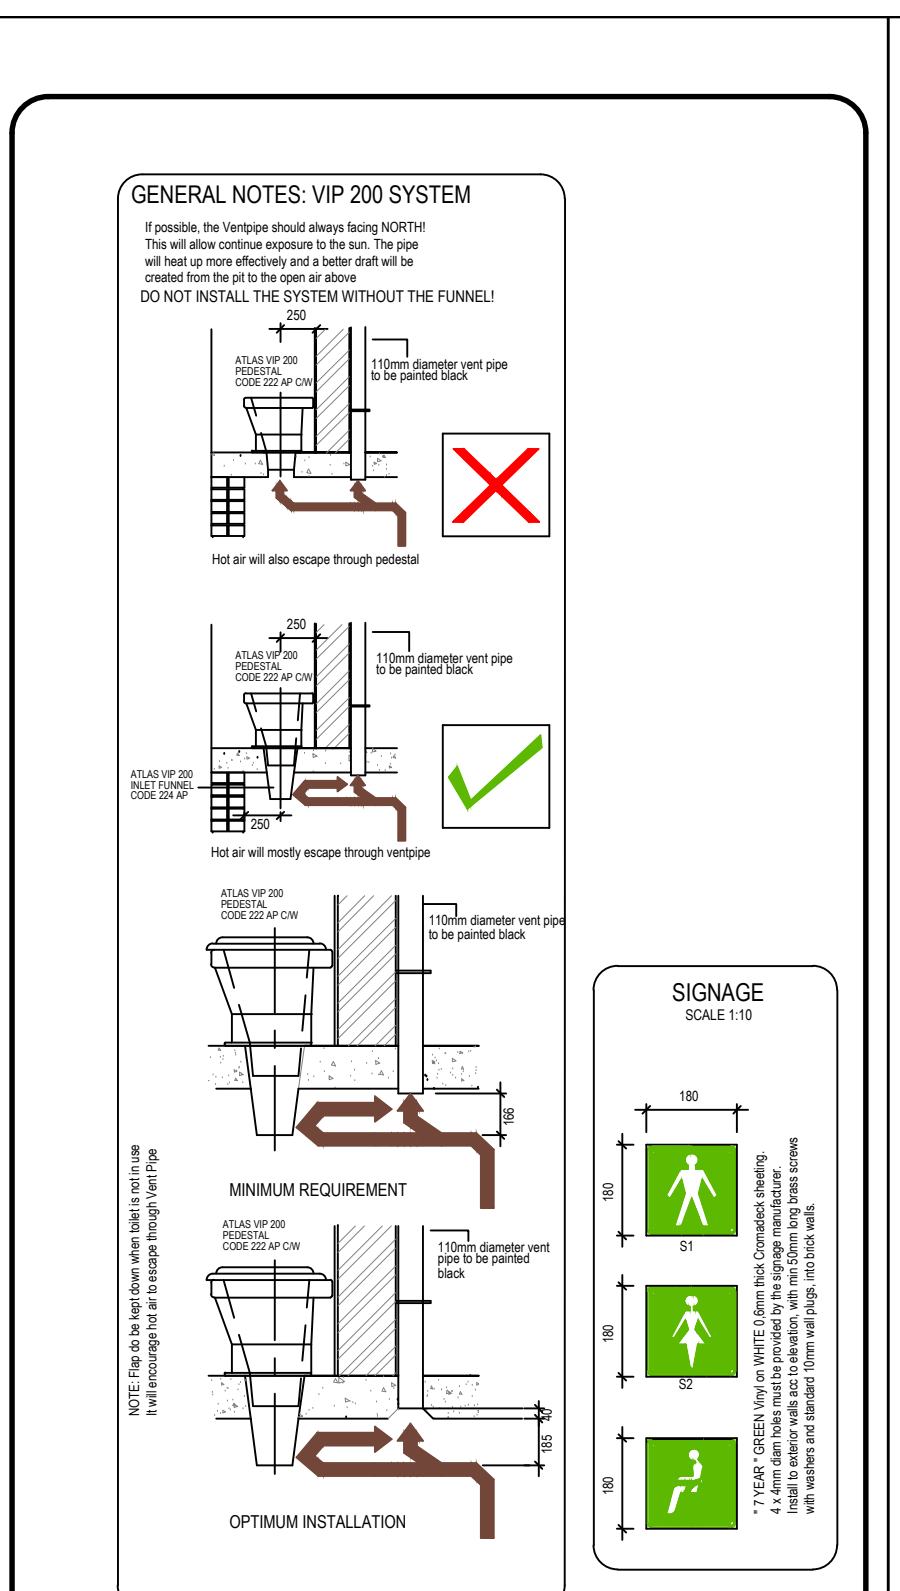


SCALE: 1:75
DETAIL DESCRIPTION:
VIP 200 SYSTEM & SIGNAGE

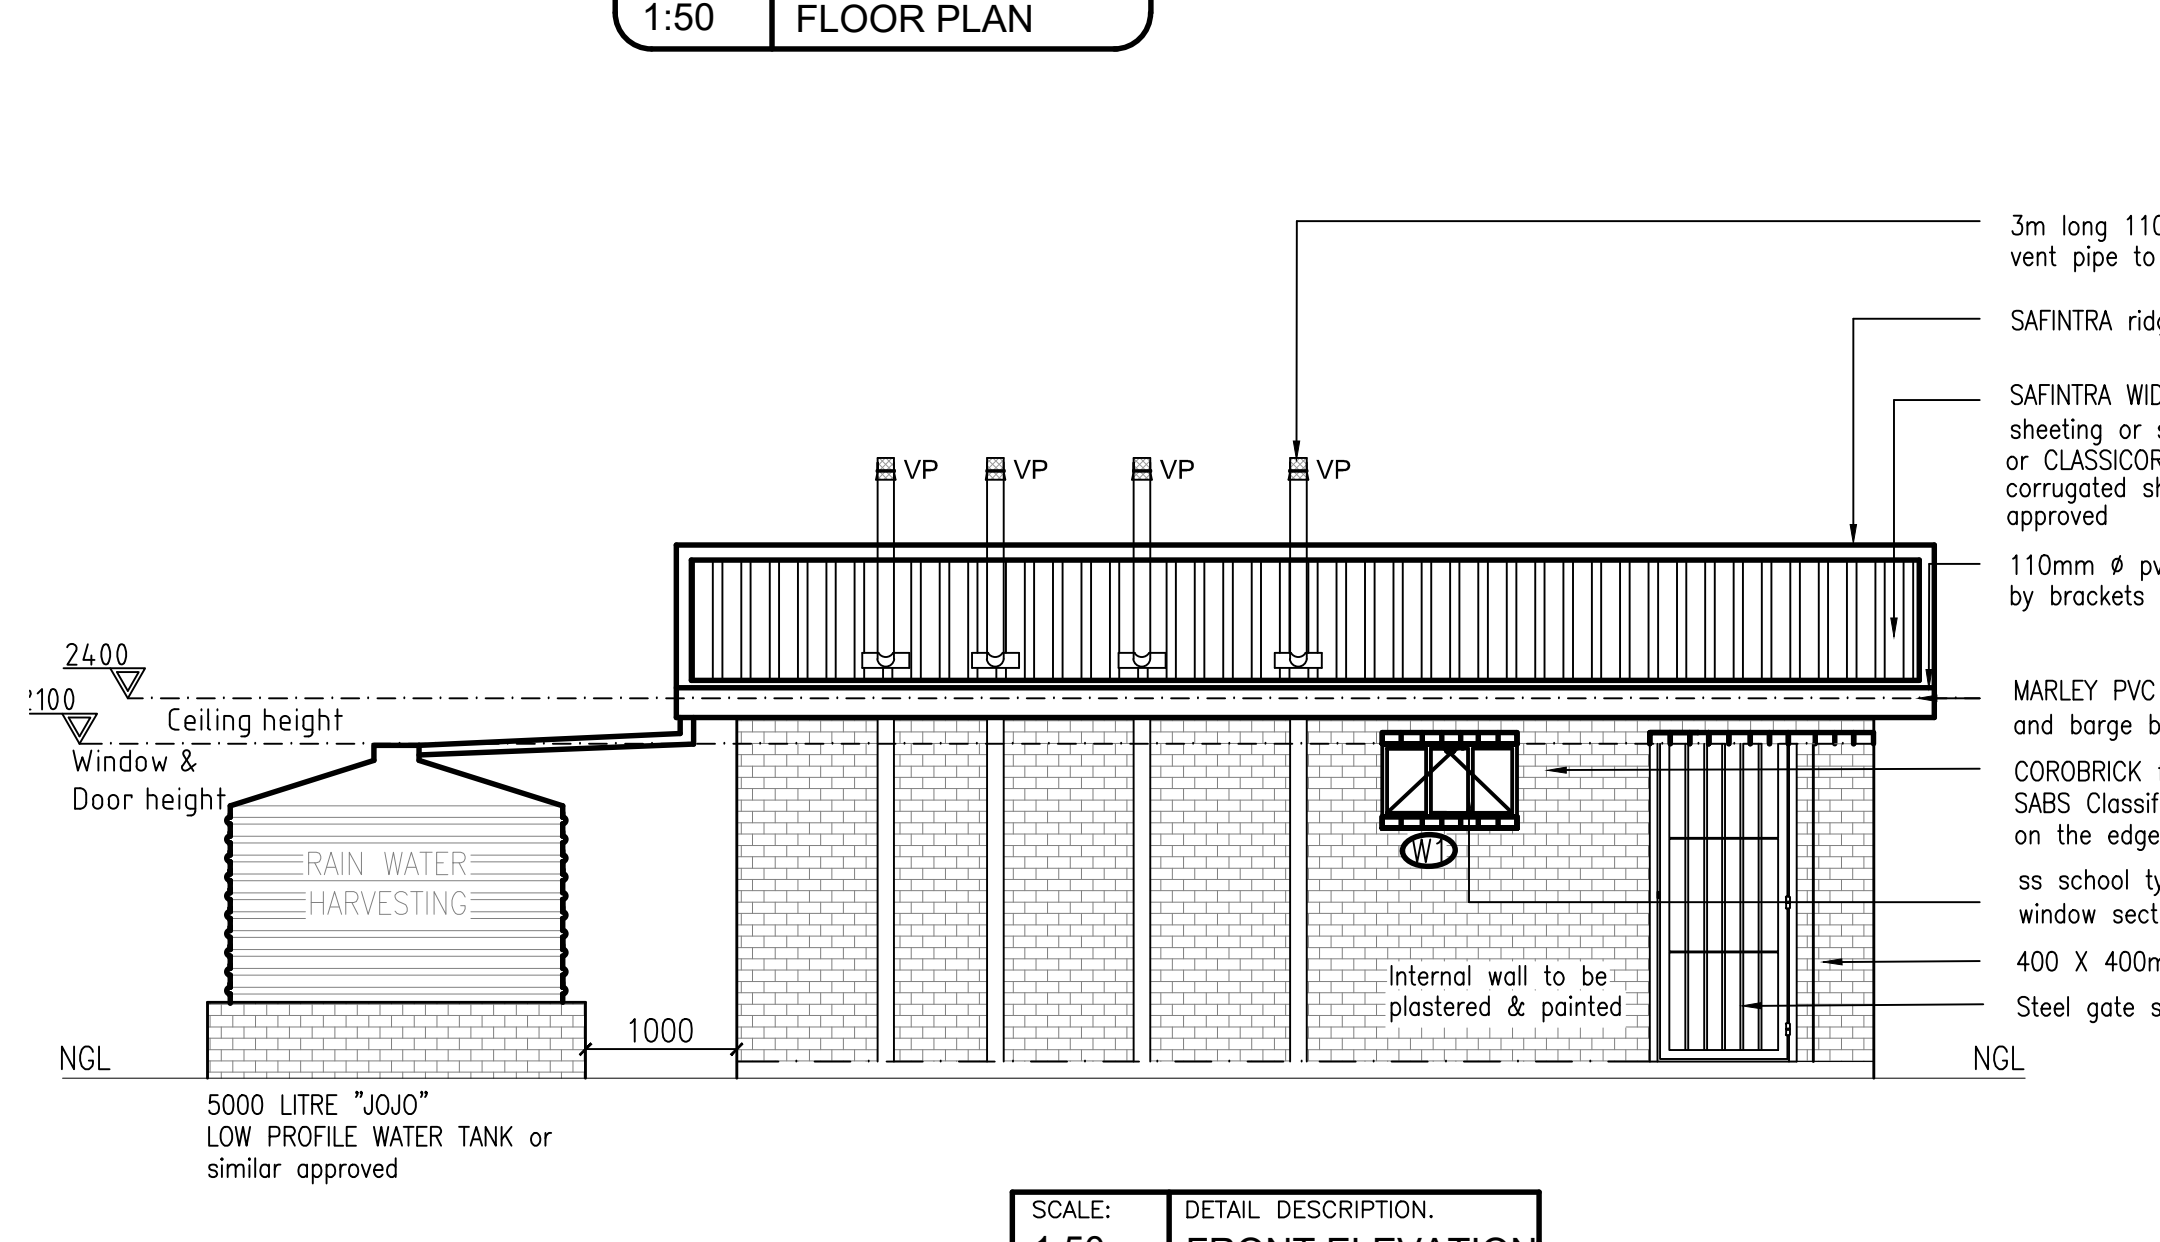


SCALE: 1:50
DETAIL DESCRIPTION:
FRONT ELEVATION

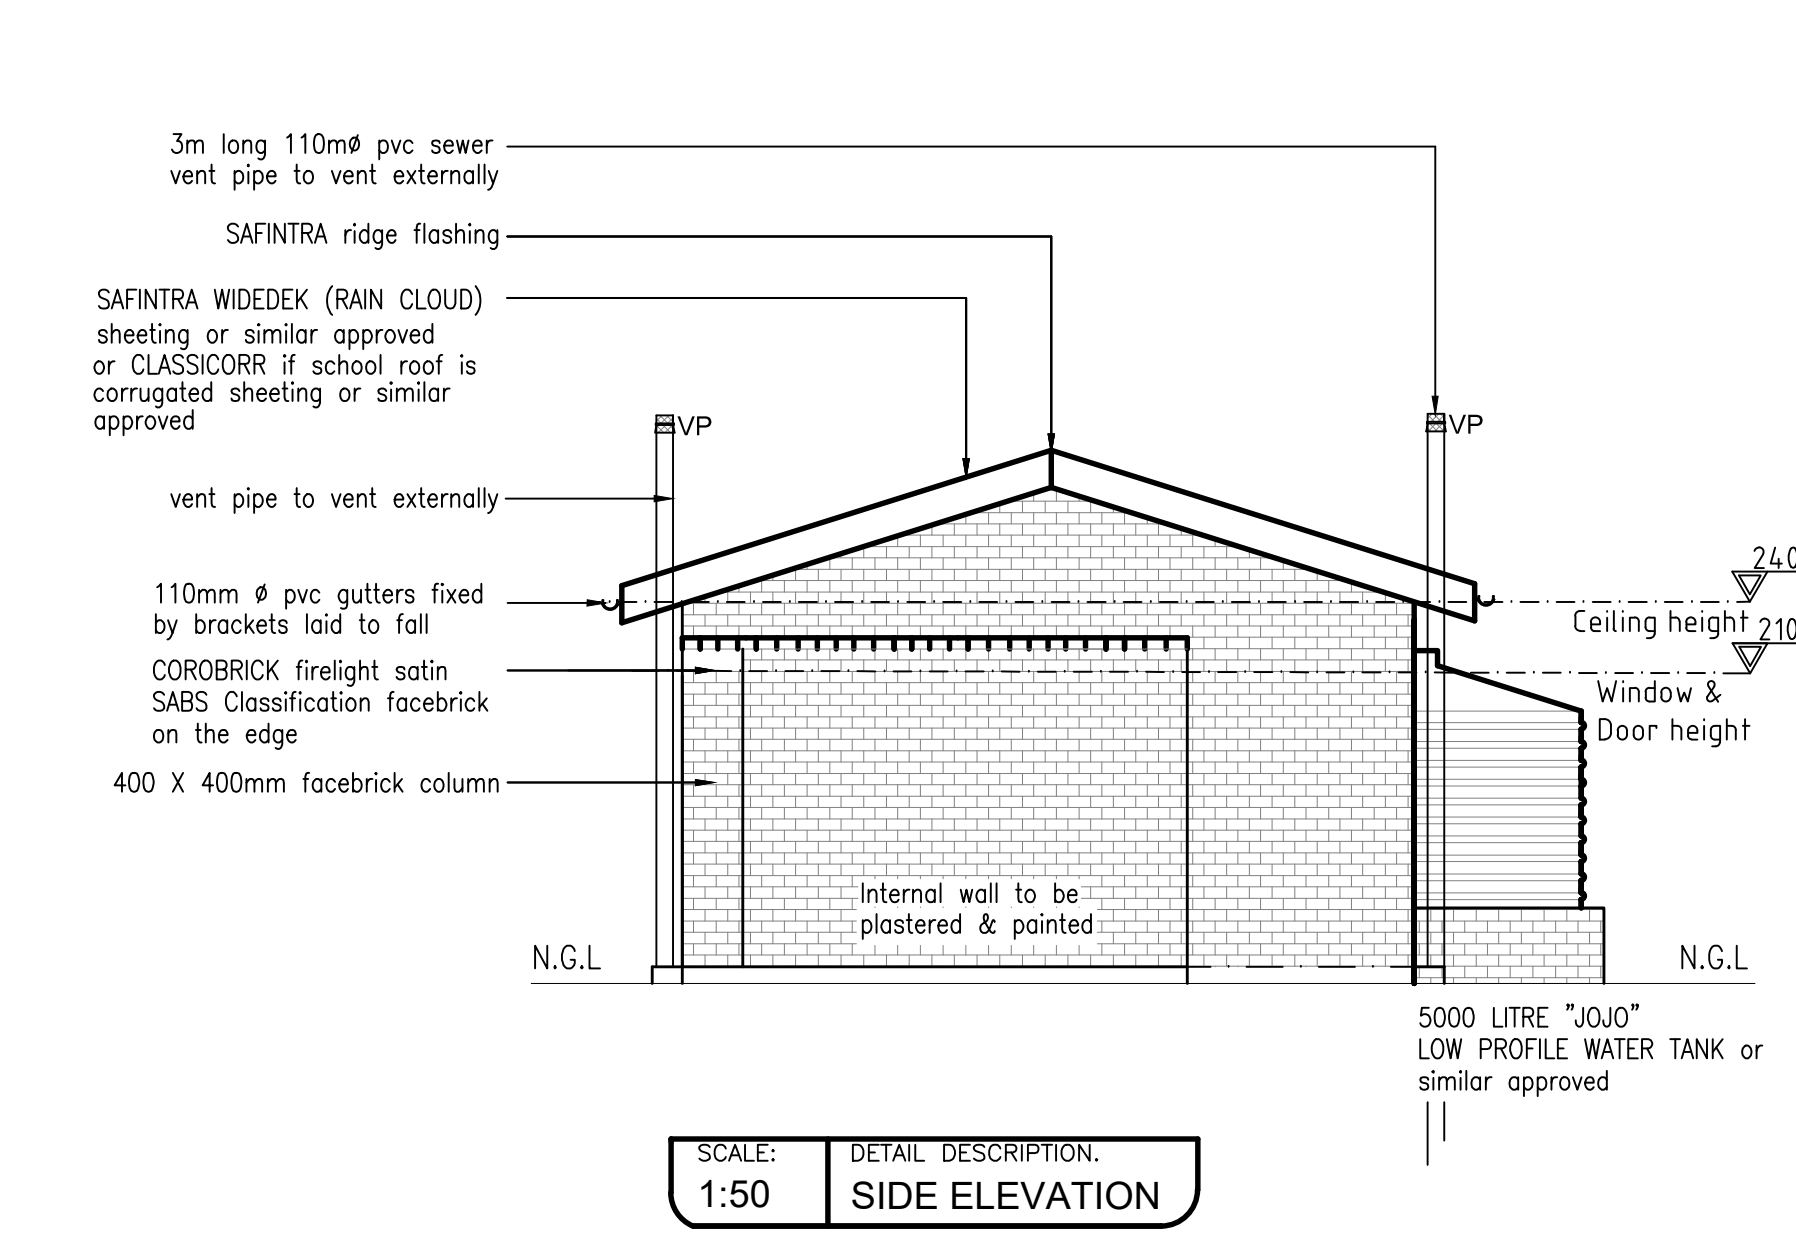


SCALE: 1:50
DETAIL DESCRIPTION:
SIDE ELEVATION

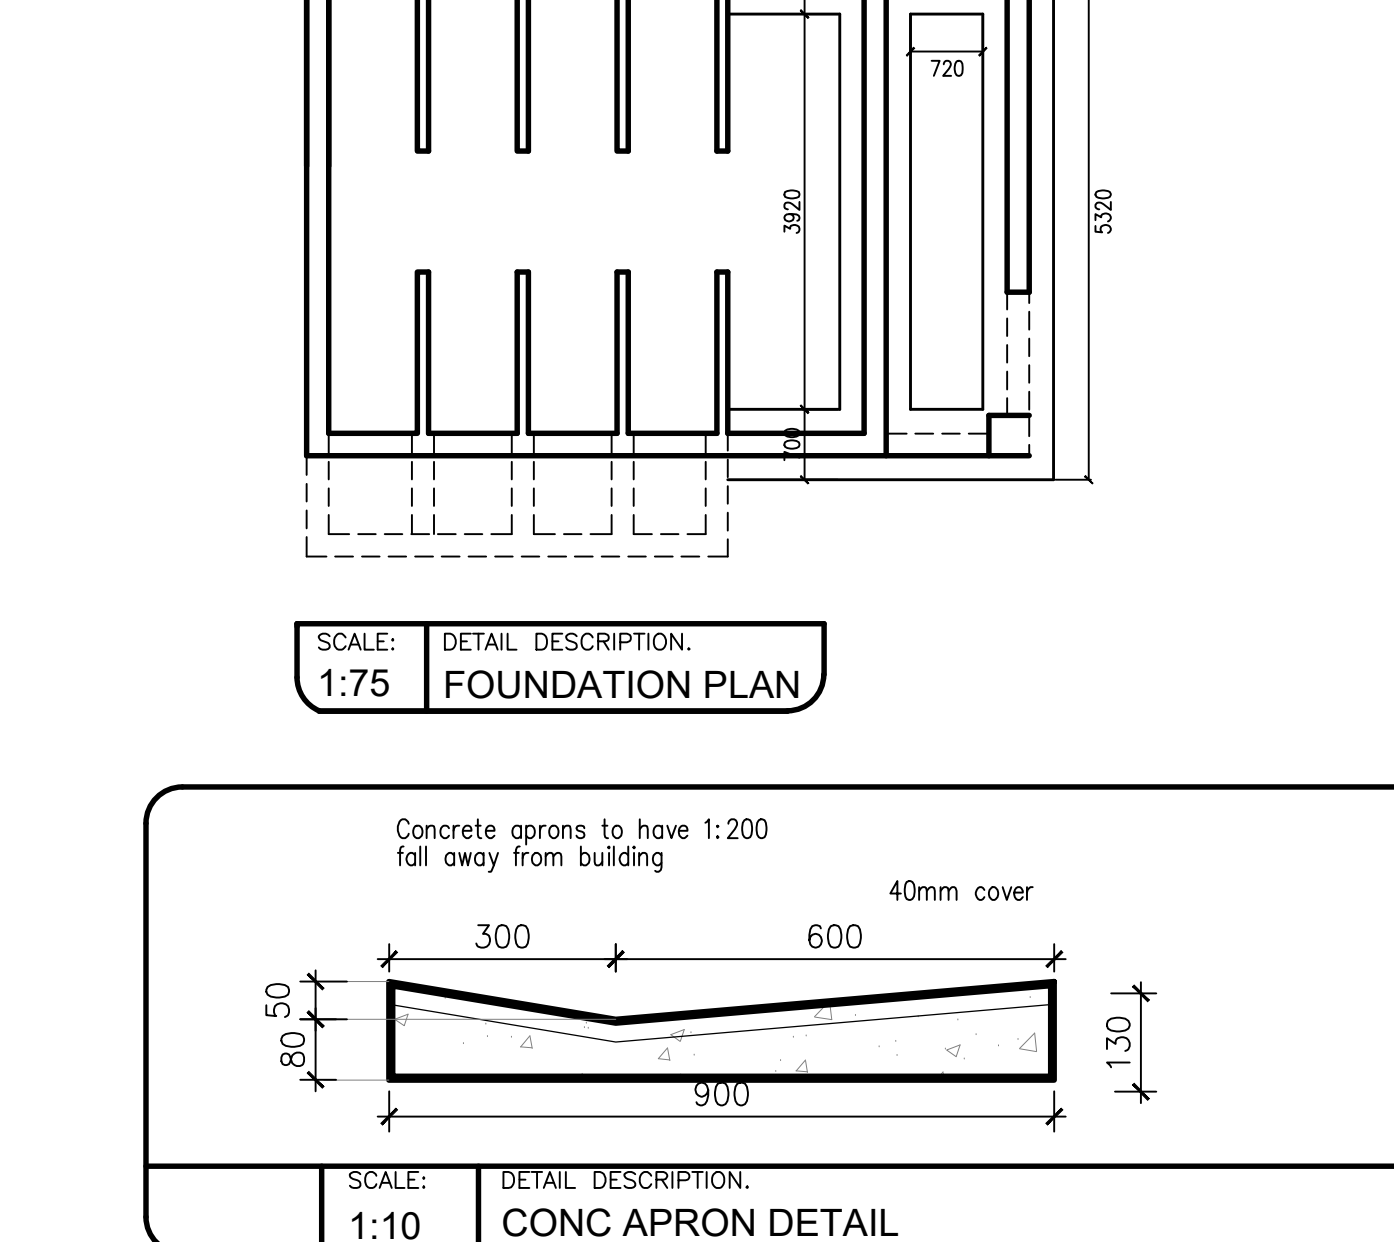


SCALE: 1:10
DETAIL DESCRIPTION:
CONC APRON DETAIL

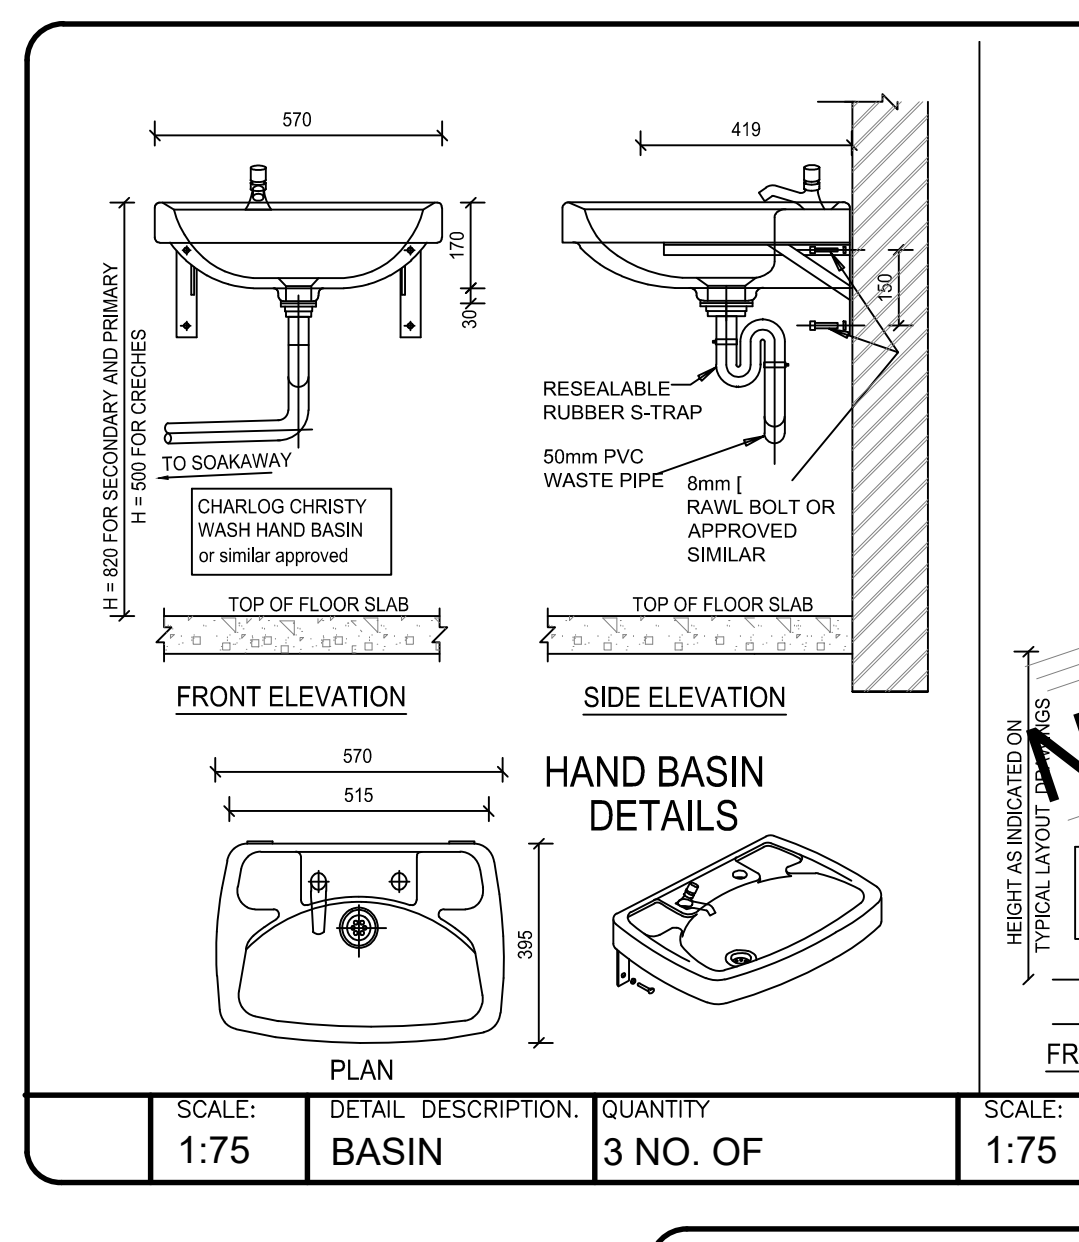


SCALE: 1:75
DETAIL DESCRIPTION:
BASIN
QUANTITY: 3 NO. OF

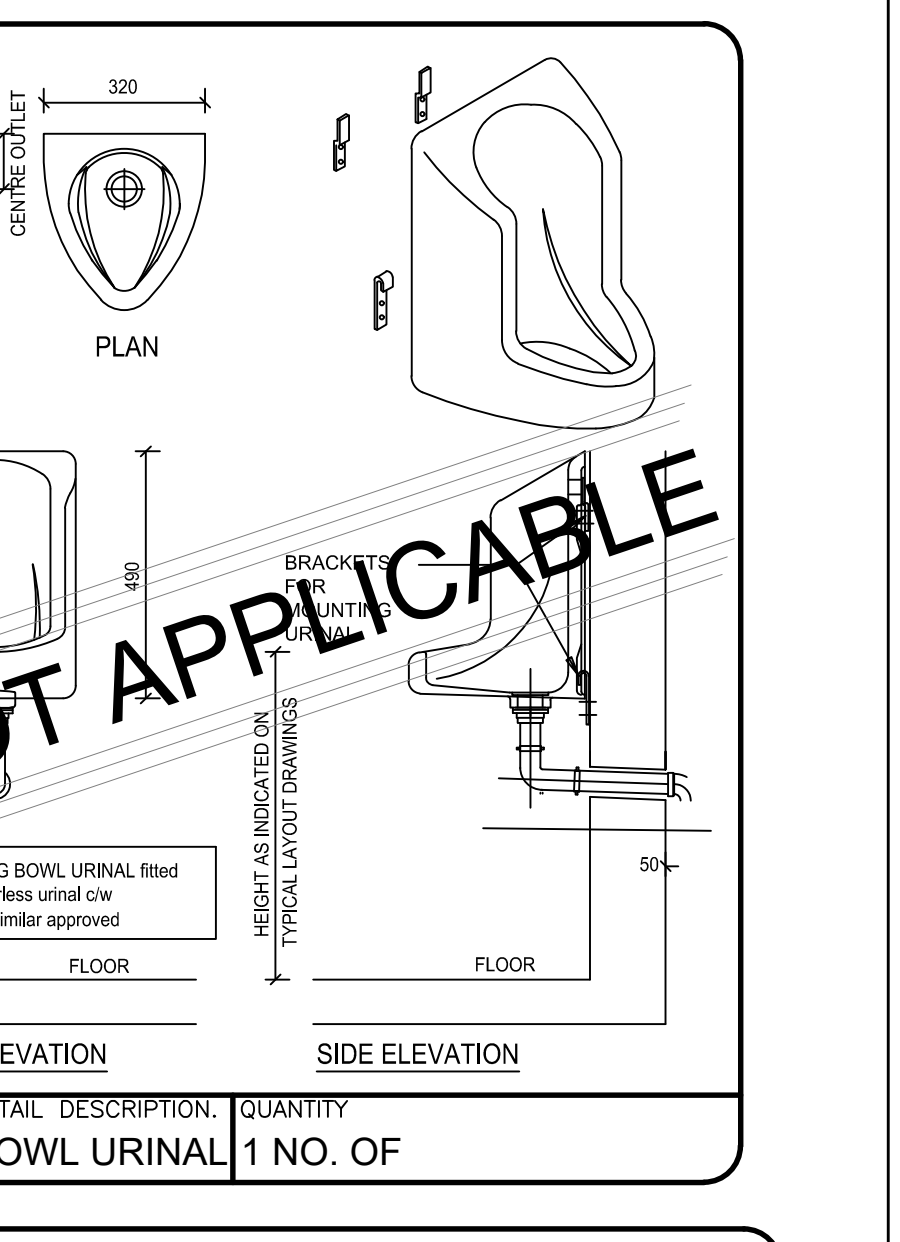


SCALE: 1:75
DETAIL DESCRIPTION:
BOWL URINAL
QUANTITY: 1 NO. OF

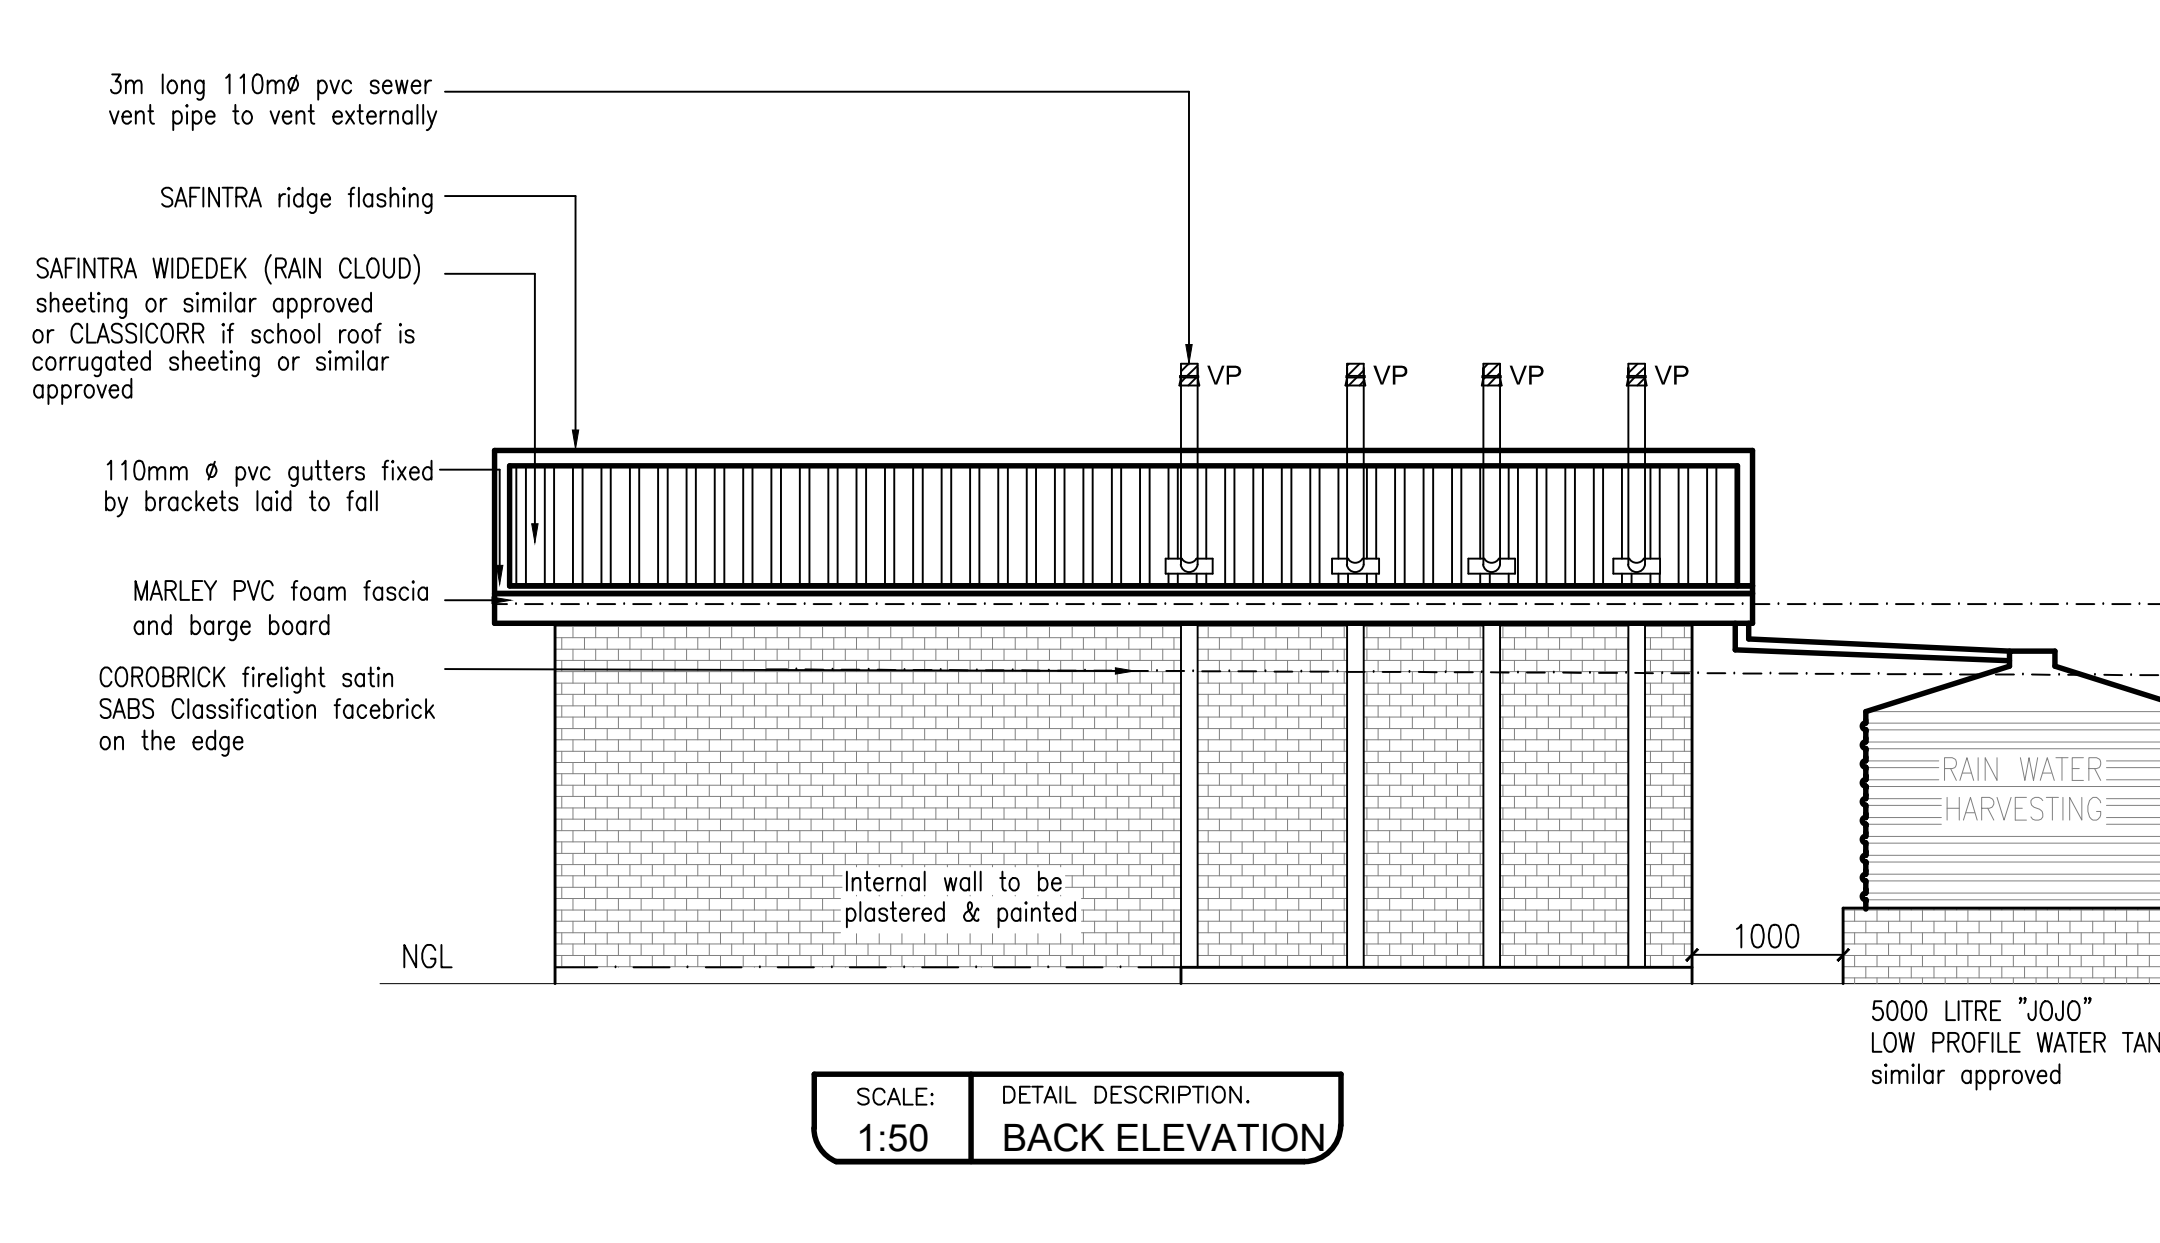


SCALE: 1:50
DETAIL DESCRIPTION:
BACK ELEVATION

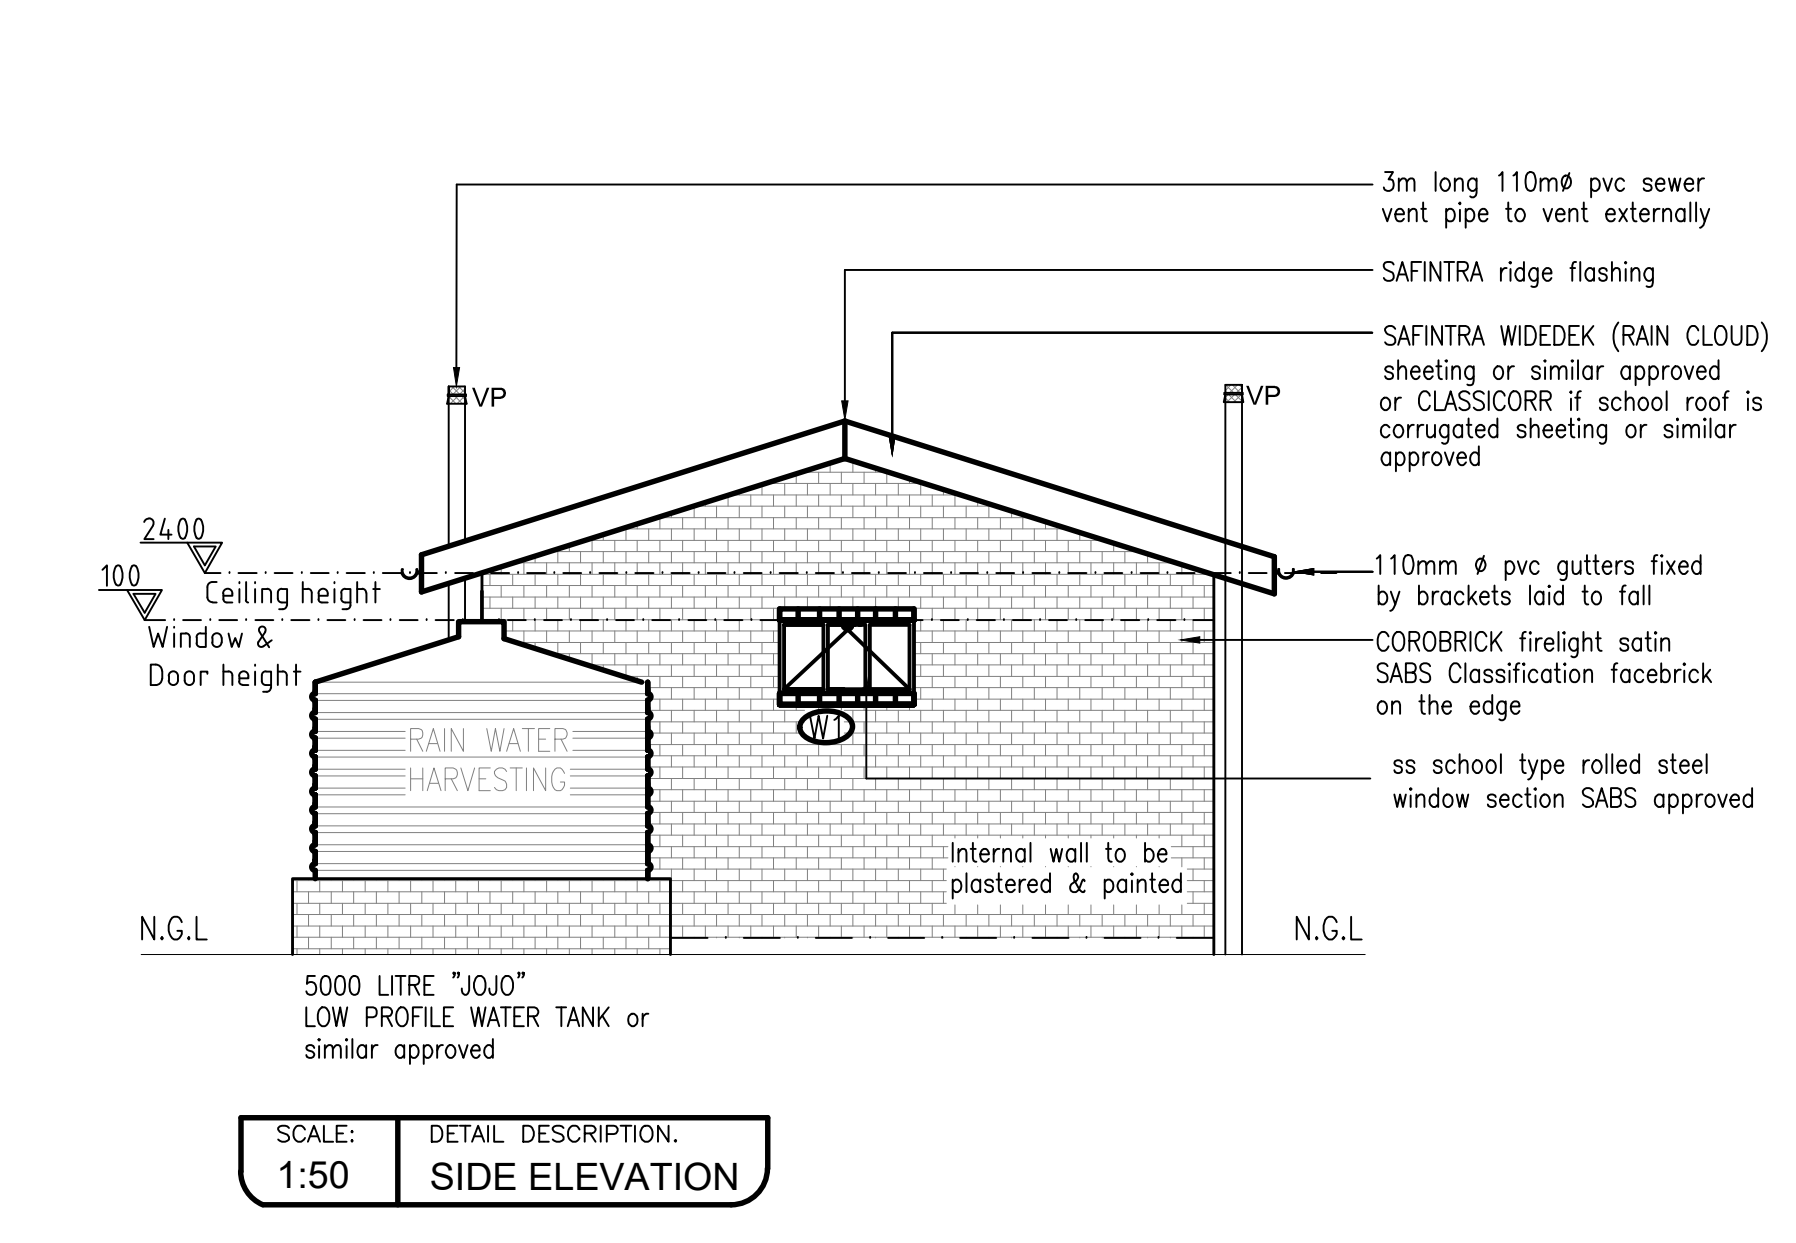


SCALE: 1:50
DETAIL DESCRIPTION:
SIDE ELEVATION

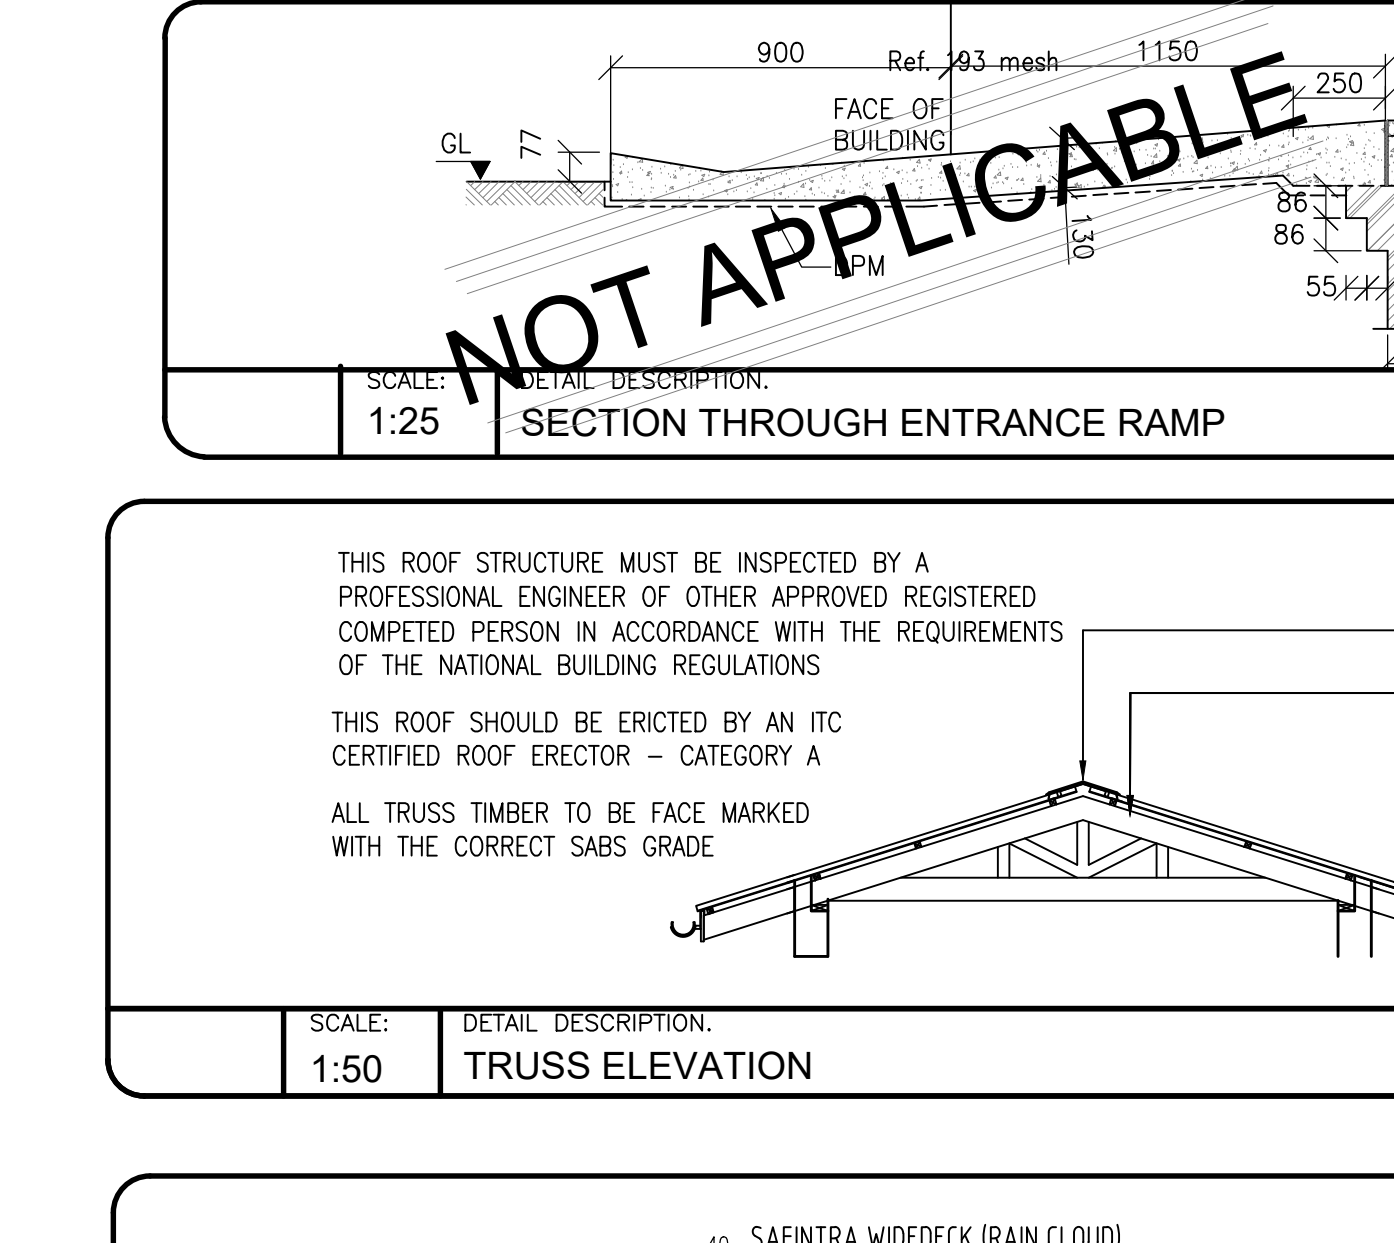

SCALE: 1:50
DETAIL DESCRIPTION:
TRUSS ELEVATION

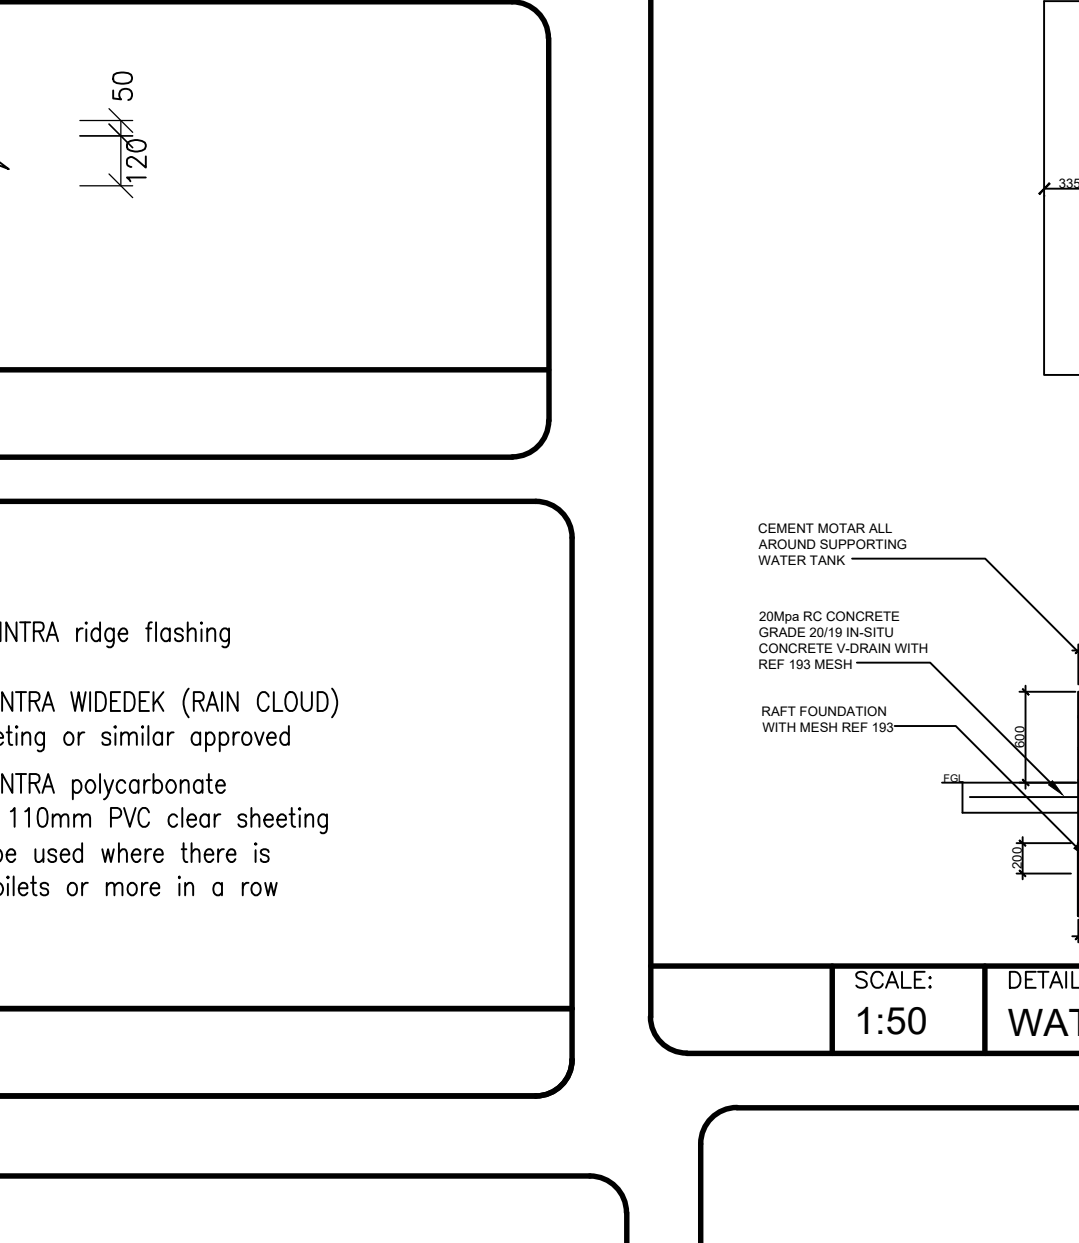


SCALE: 1:50
DETAIL DESCRIPTION:
WATER TANK STAND DETAIL

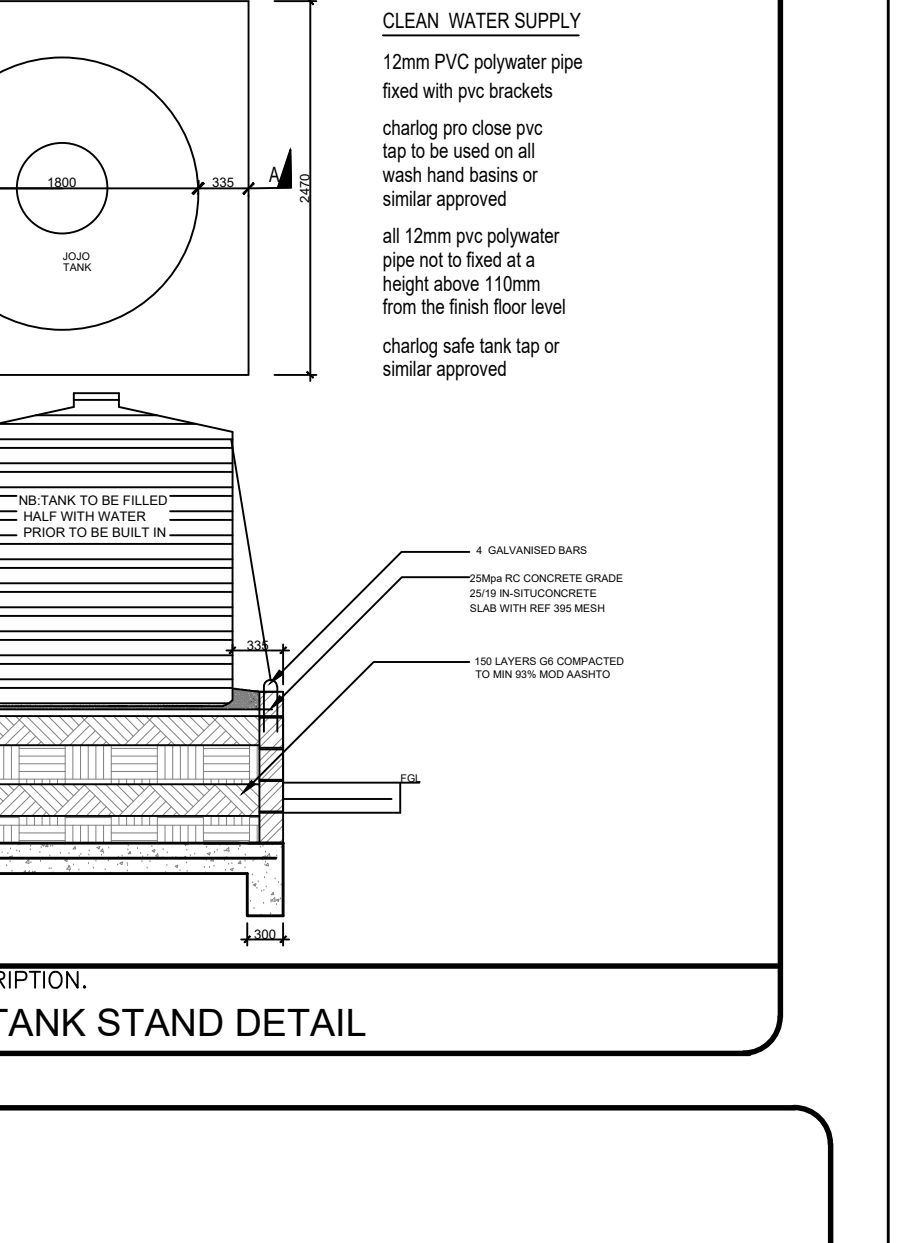


STRENGTH	UNIT CEM	UNIT SAND	UNIT STONE
10MPa	2	3.5	3.5
15MPa	2	3	3
25MPa	2	2.5	2.5
30MPa	2	2	2


REQUIRED FOR:
MACINGWANE HIGH SCHOOL
NDABANKULU x 2

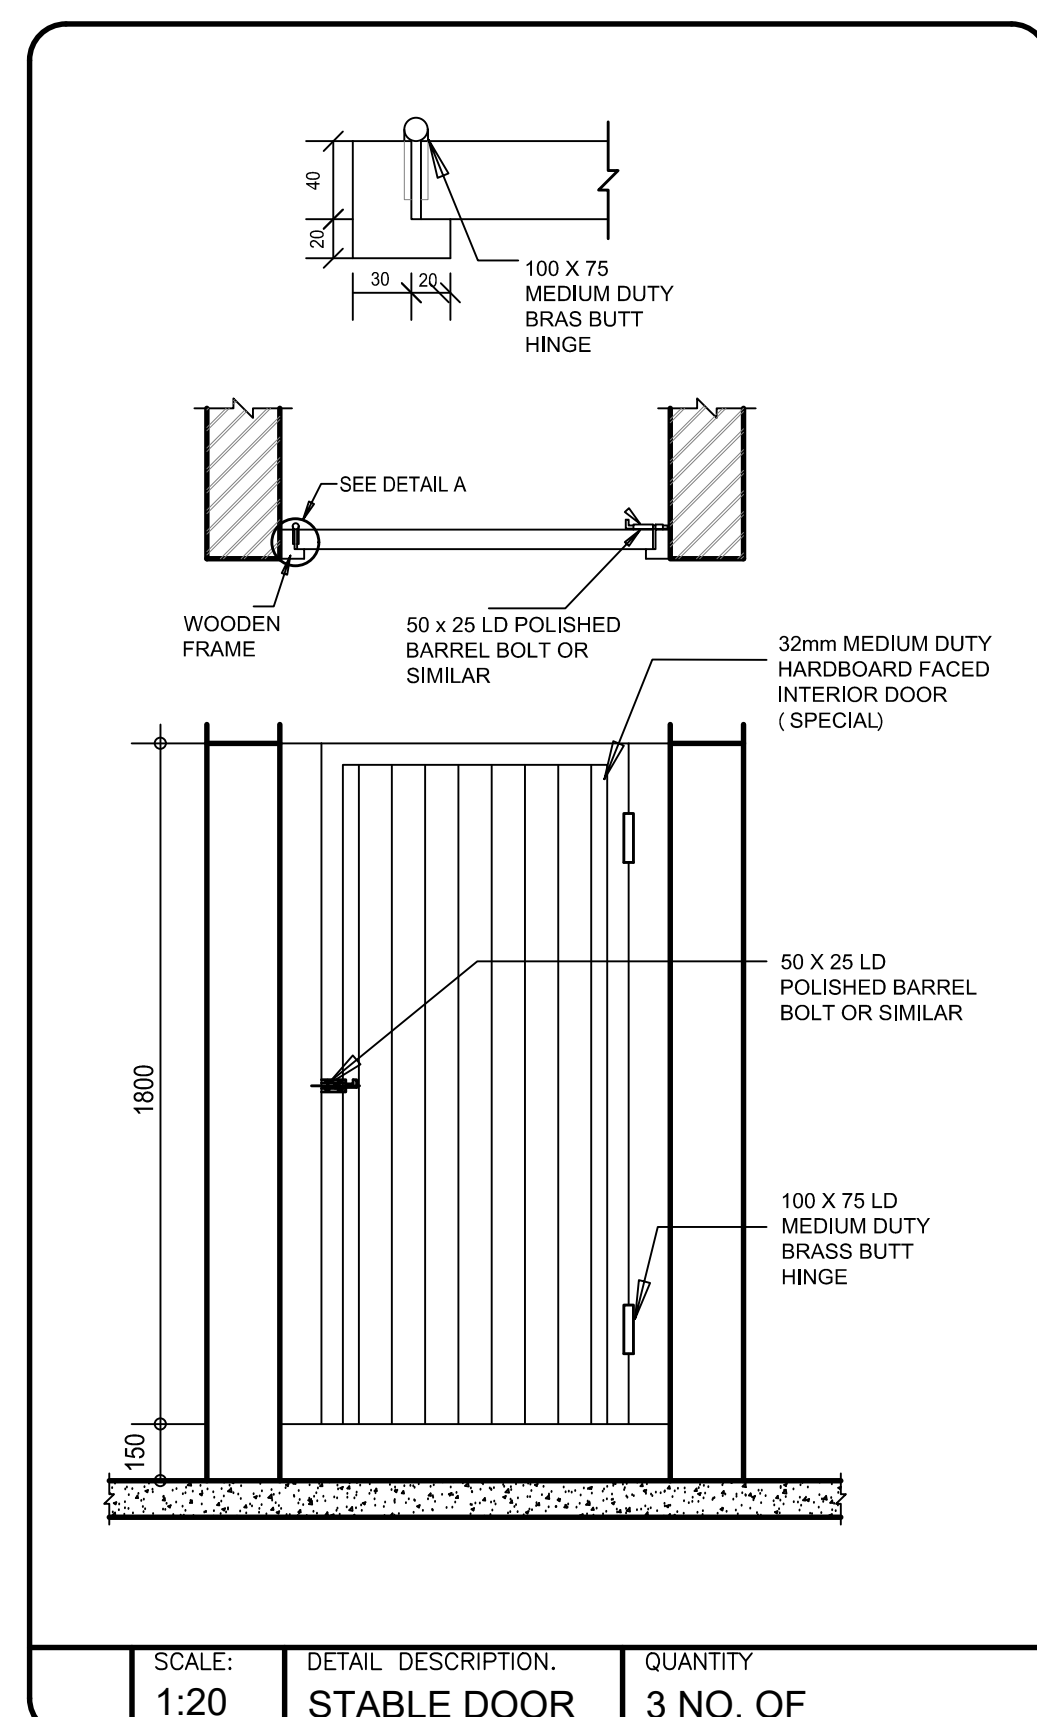


SCALE: 1:20
DETAIL DESCRIPTION:
STABLE DOOR
QUANTITY: 3 NO. OF

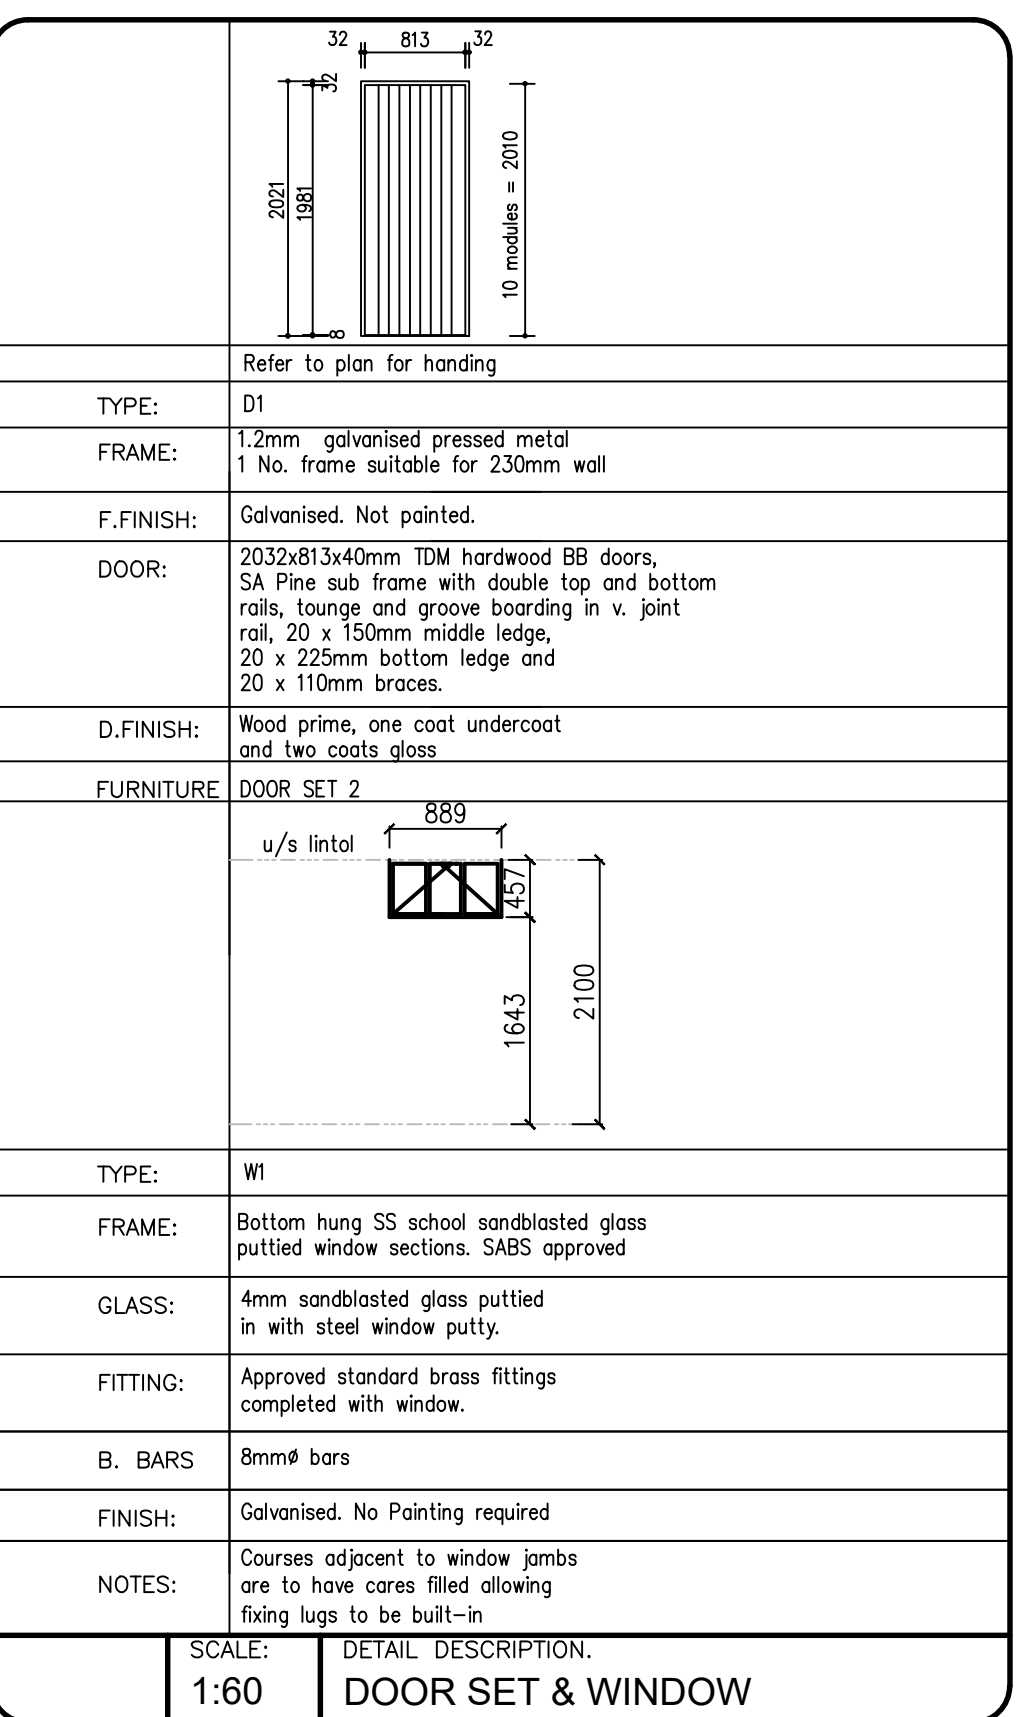


SCALE: 1:60
DETAIL DESCRIPTION:
DOOR SET & WINDOW

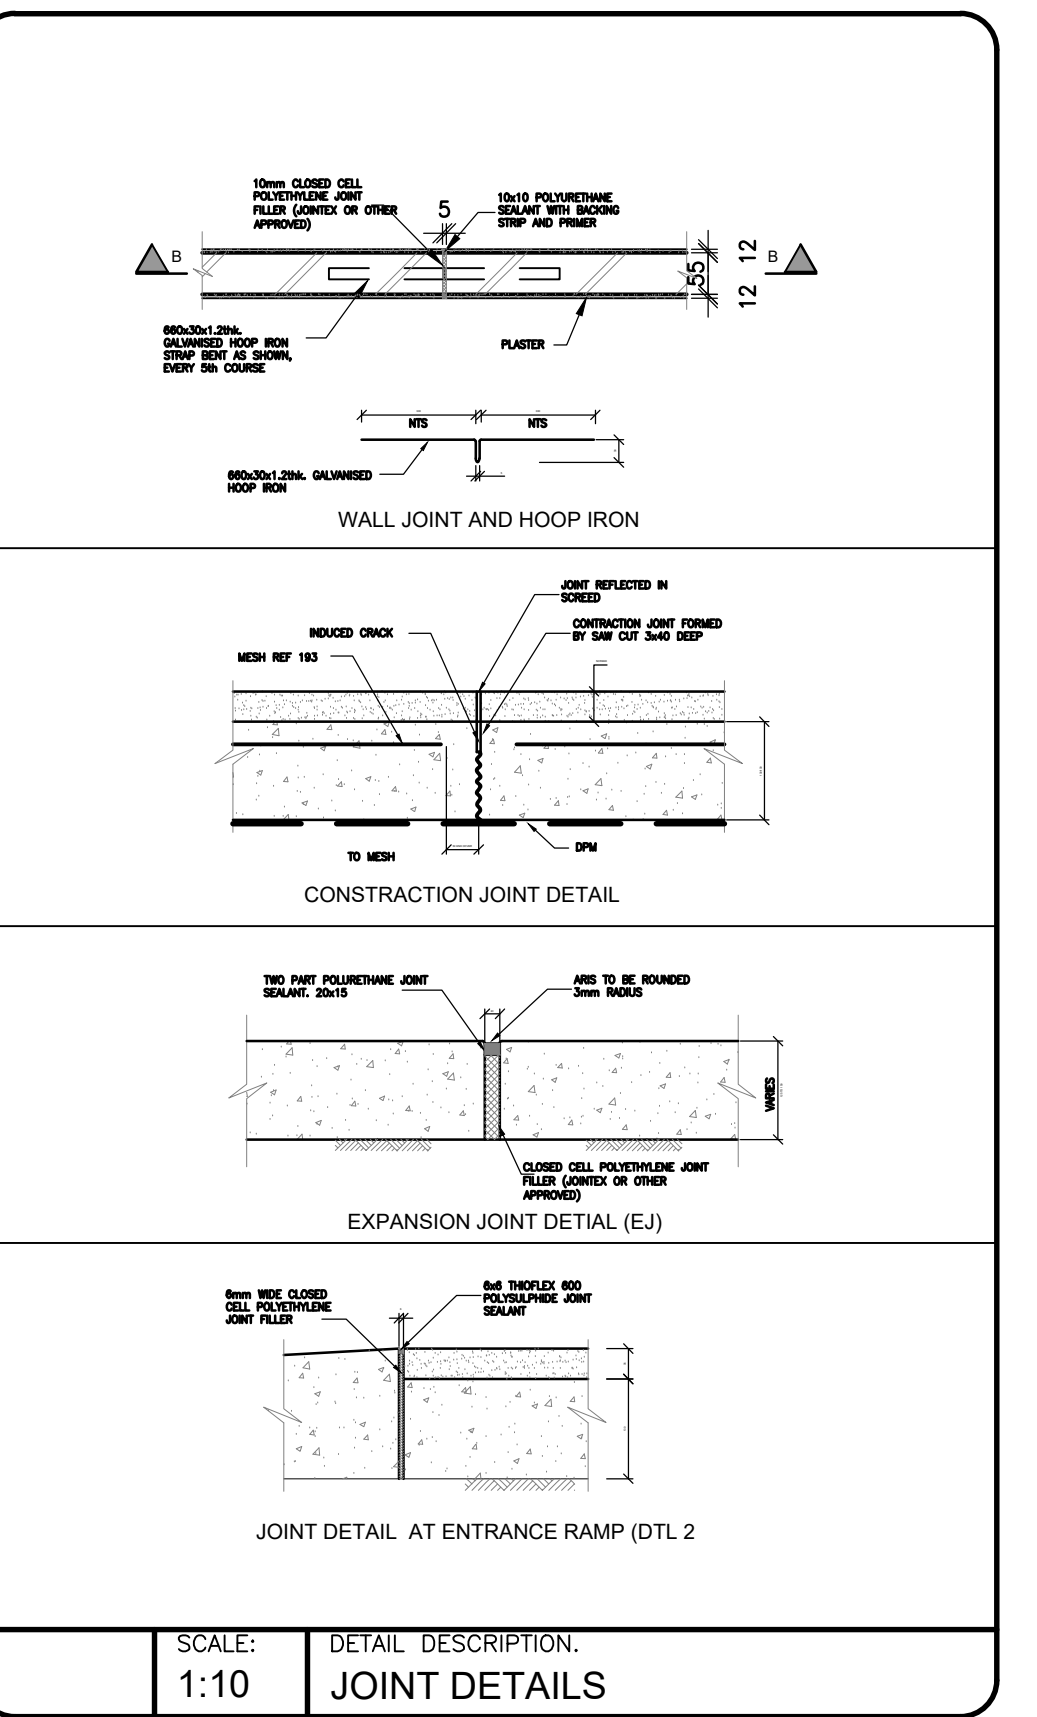


SCALE: 1:10
DETAIL DESCRIPTION:
JOINT DETAILS

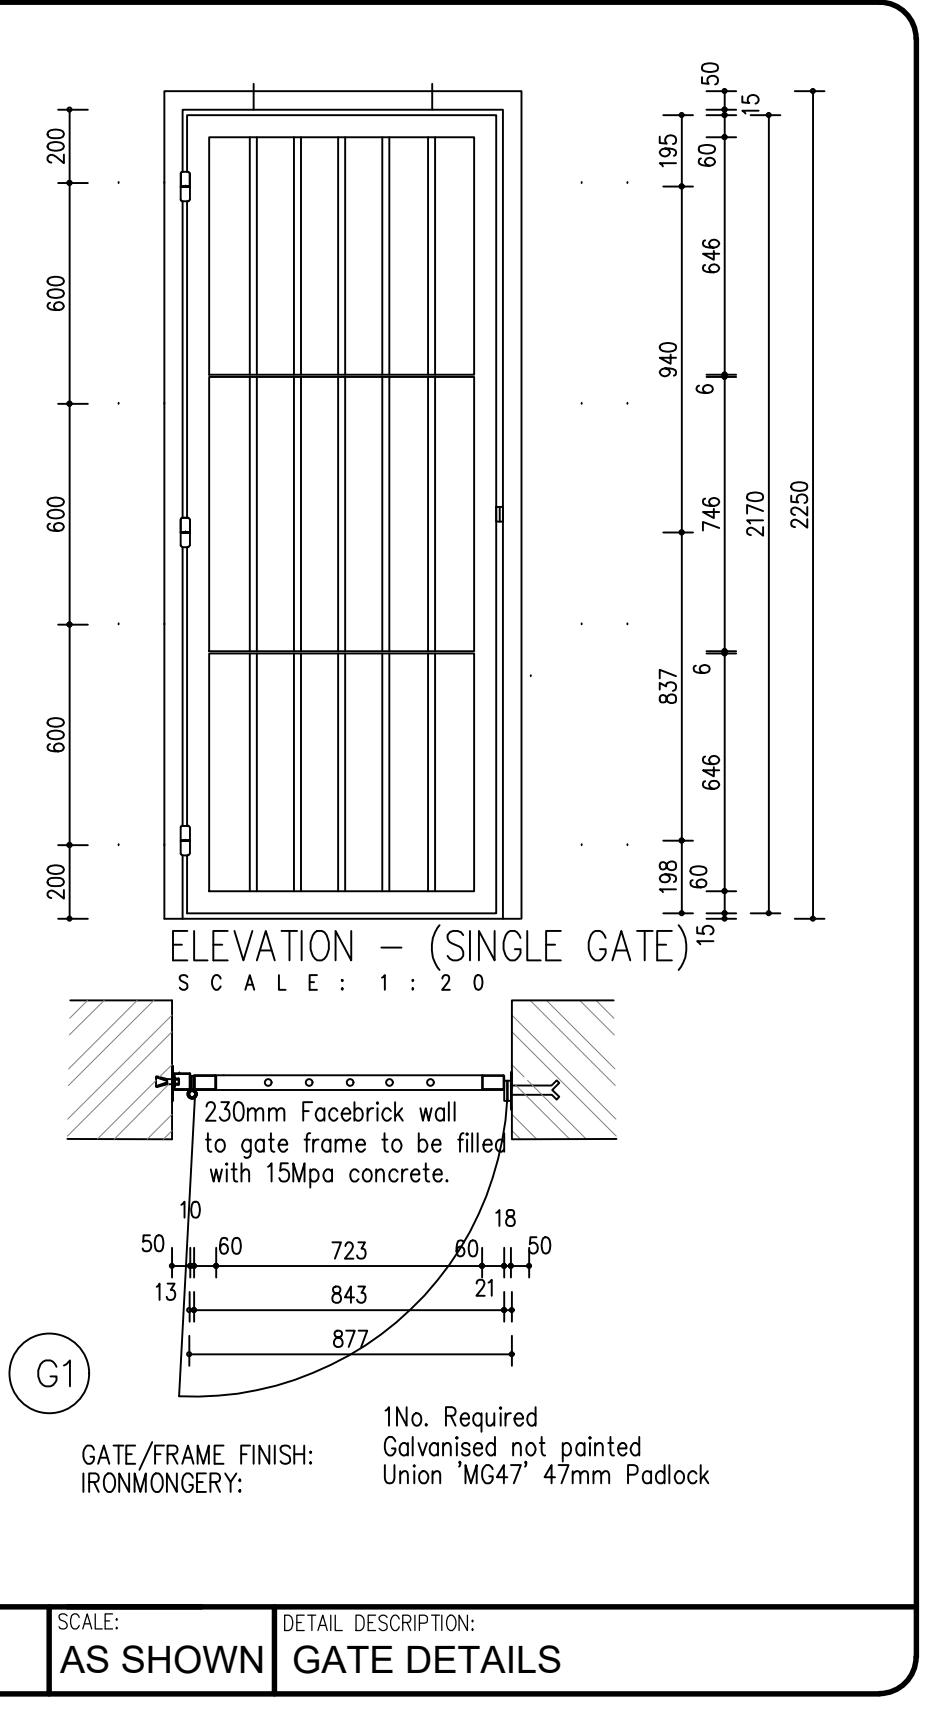

SCALE: 1:20
DETAIL DESCRIPTION:
GATE DETAILS

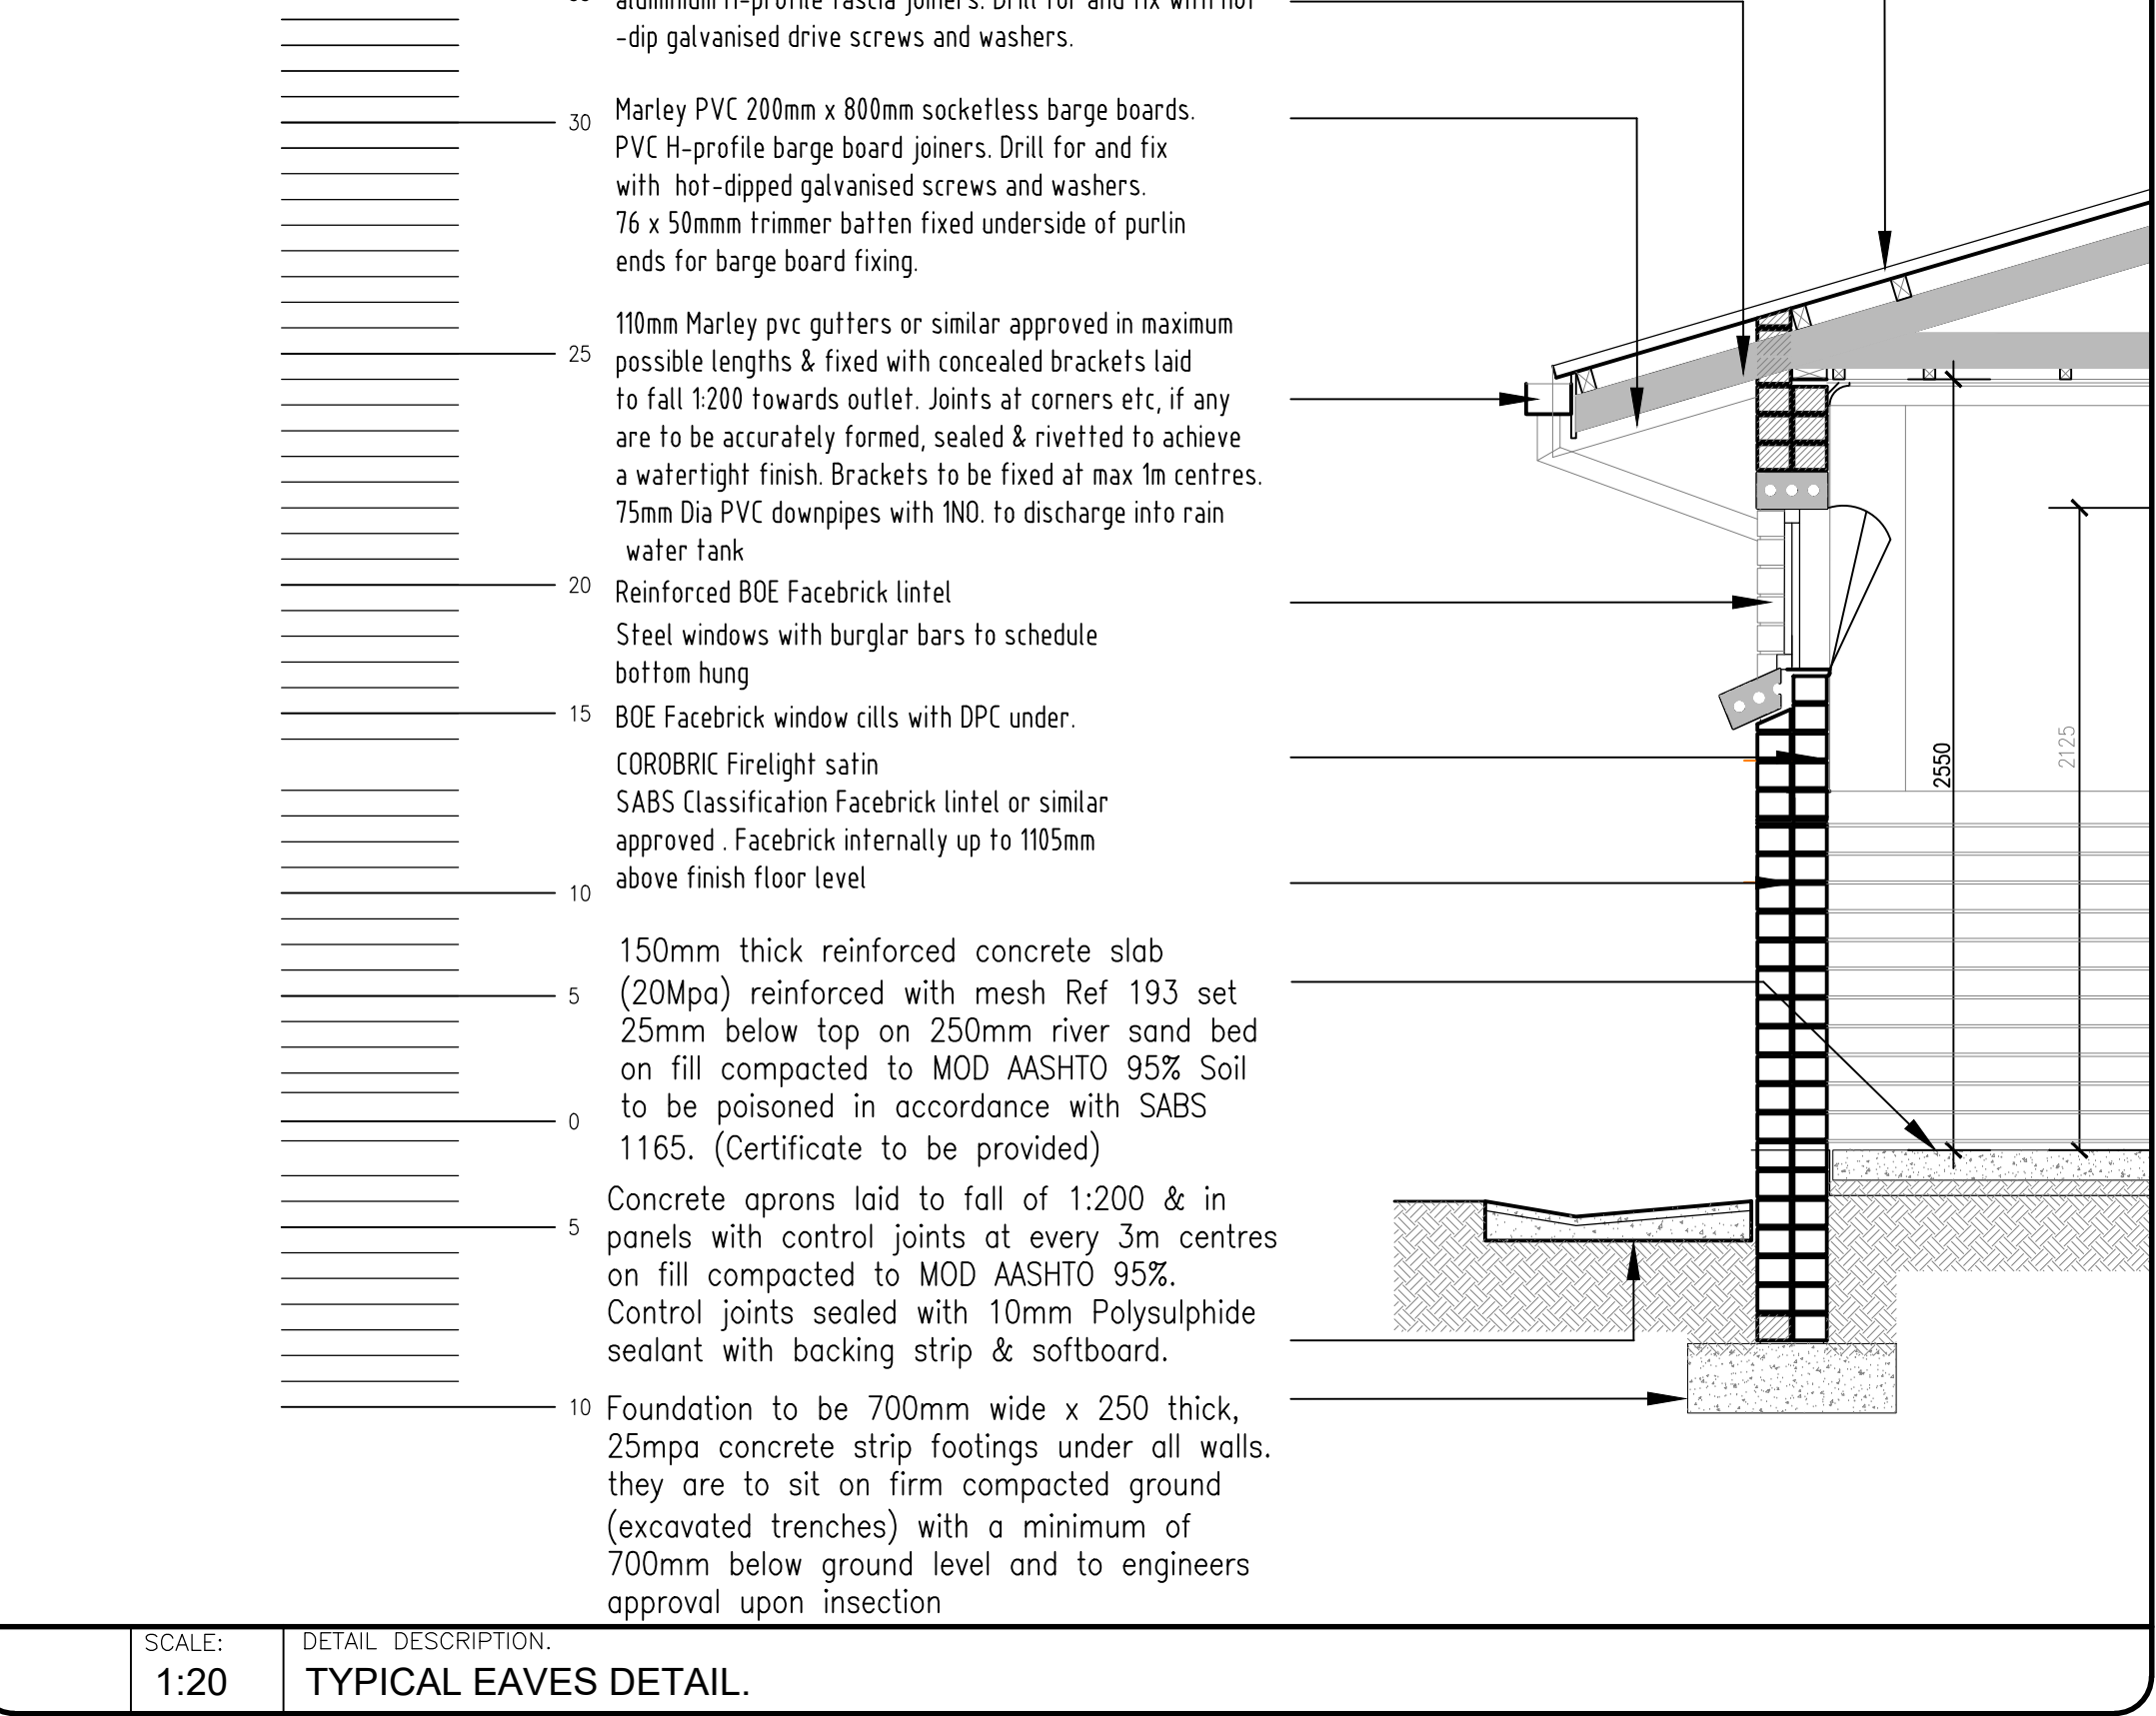

SCALE: 1:20
DETAIL DESCRIPTION:
TYPICAL EAVES DETAIL

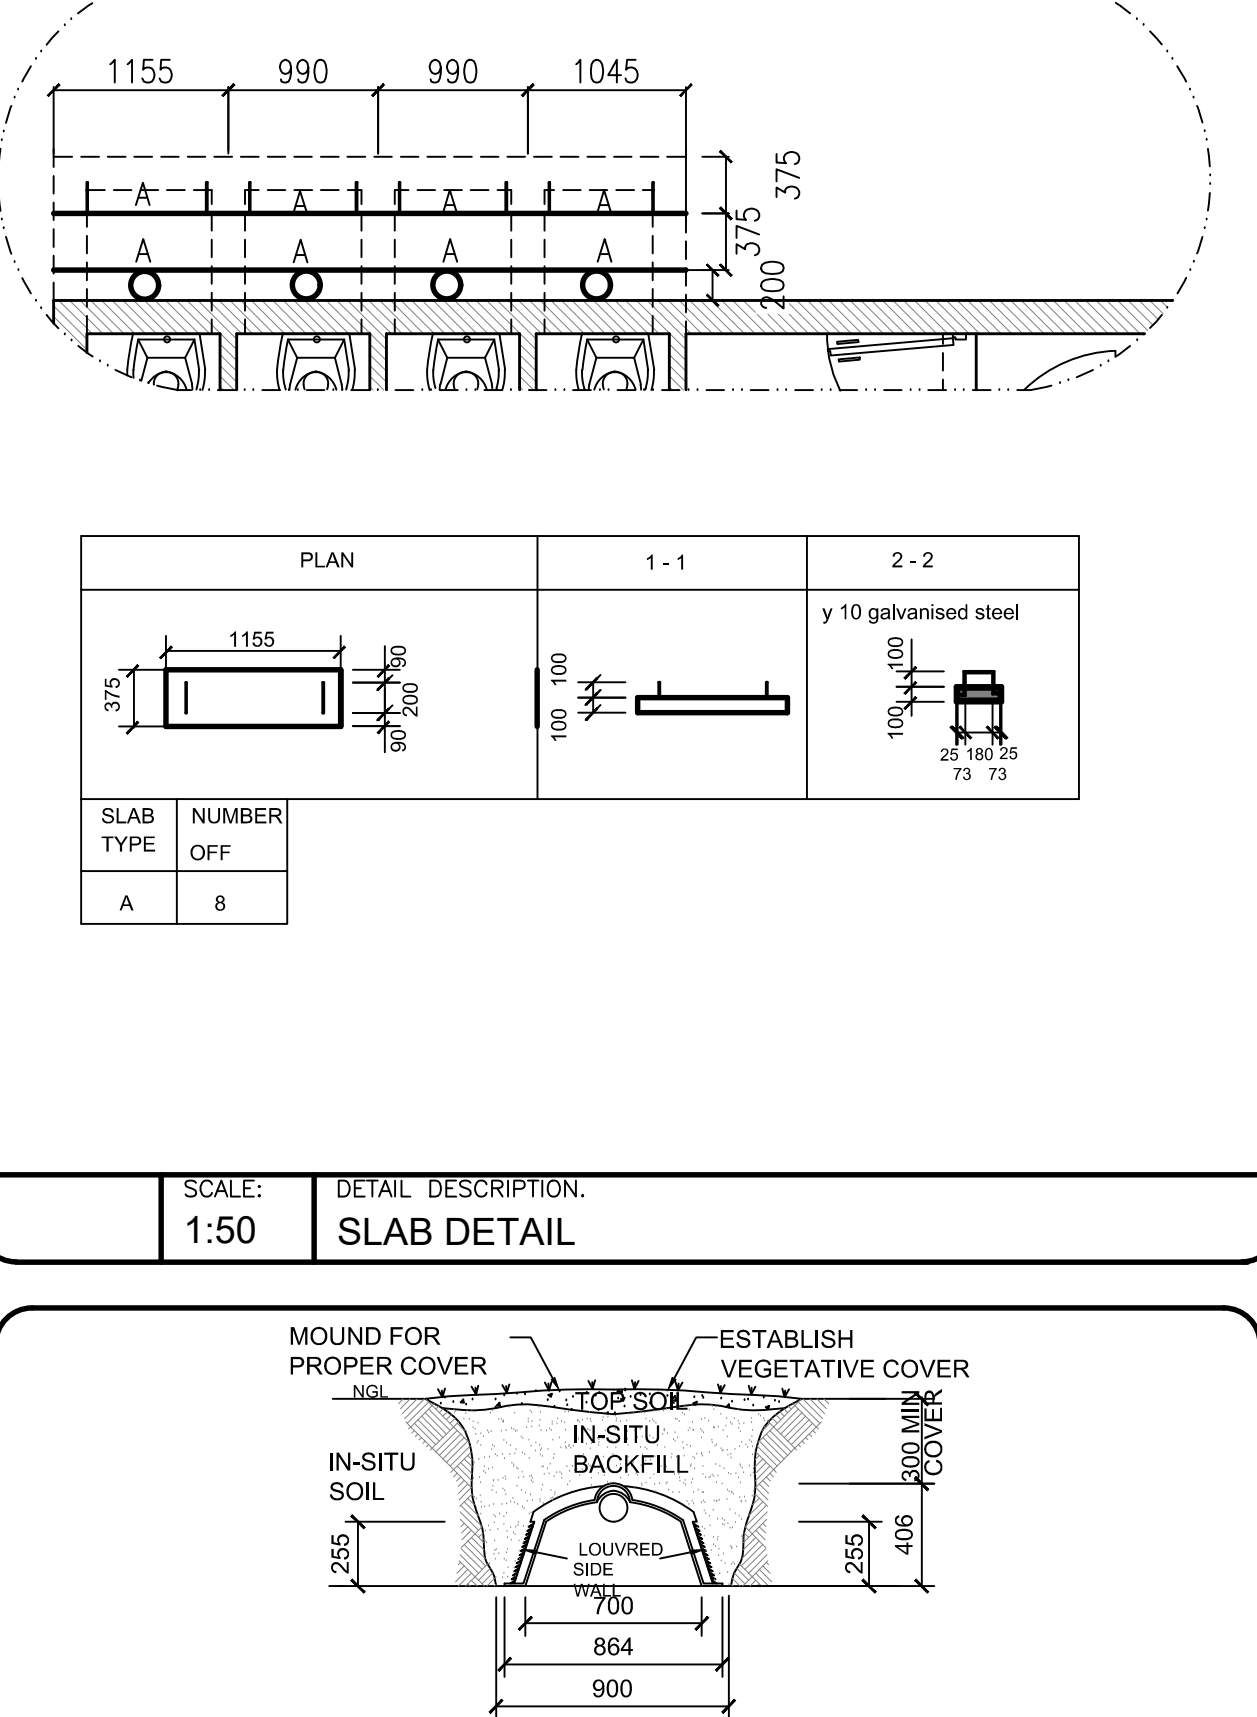

SCALE: 1:50
DETAIL DESCRIPTION:
SLAB DETAIL

NO. BY DATE REVISION

COPYRIGHT IS VESTED IN VHB ASSOCIATES IN TERMS OF THE COPYRIGHT ACT, 1978

CLIENT

CLIENT'S SIGNATURE

VHB ASSOCIATES

ARCHITECTURE & PROJECT MANAGEMENT

HEAD OFFICE: KWA-ZULU NATAL
SUITE 11, BISHOP STREET
48 BISHOP STREET
PORT SHEPSTONE, 4340
TEL: 039 532 0033
MOBILE: 082 554 3437

BRANCH: EASTERN CAPE
OFFICE No. 2, FYNN HOUSE
STREET No. 6
BIDANA, 4800
TEL: 039 251 0478
FAX: 039 571 7713

PROJECT: ERADICATION OF PIT LATRINE FOR MACINGWANE HIGH SCHOOL
EMIS No: 500446864

CADASTRA DESCRIPTION: 280 P MBAMBANE, TUGELA FERRY
UMZINTYATHI DISTRICT MUNICIPALITY

DRAWING: 8 GIRLS ABLUTIONS

DESIGNED: V. BRIDGLALL DATE: JULY 2026

DRAWN: J. DUKU SCALE: AS SHOWN

CHECKED: V. BRIDGLALL

JOB No: IDT 26/03 SHEET No: 8G REV: A