




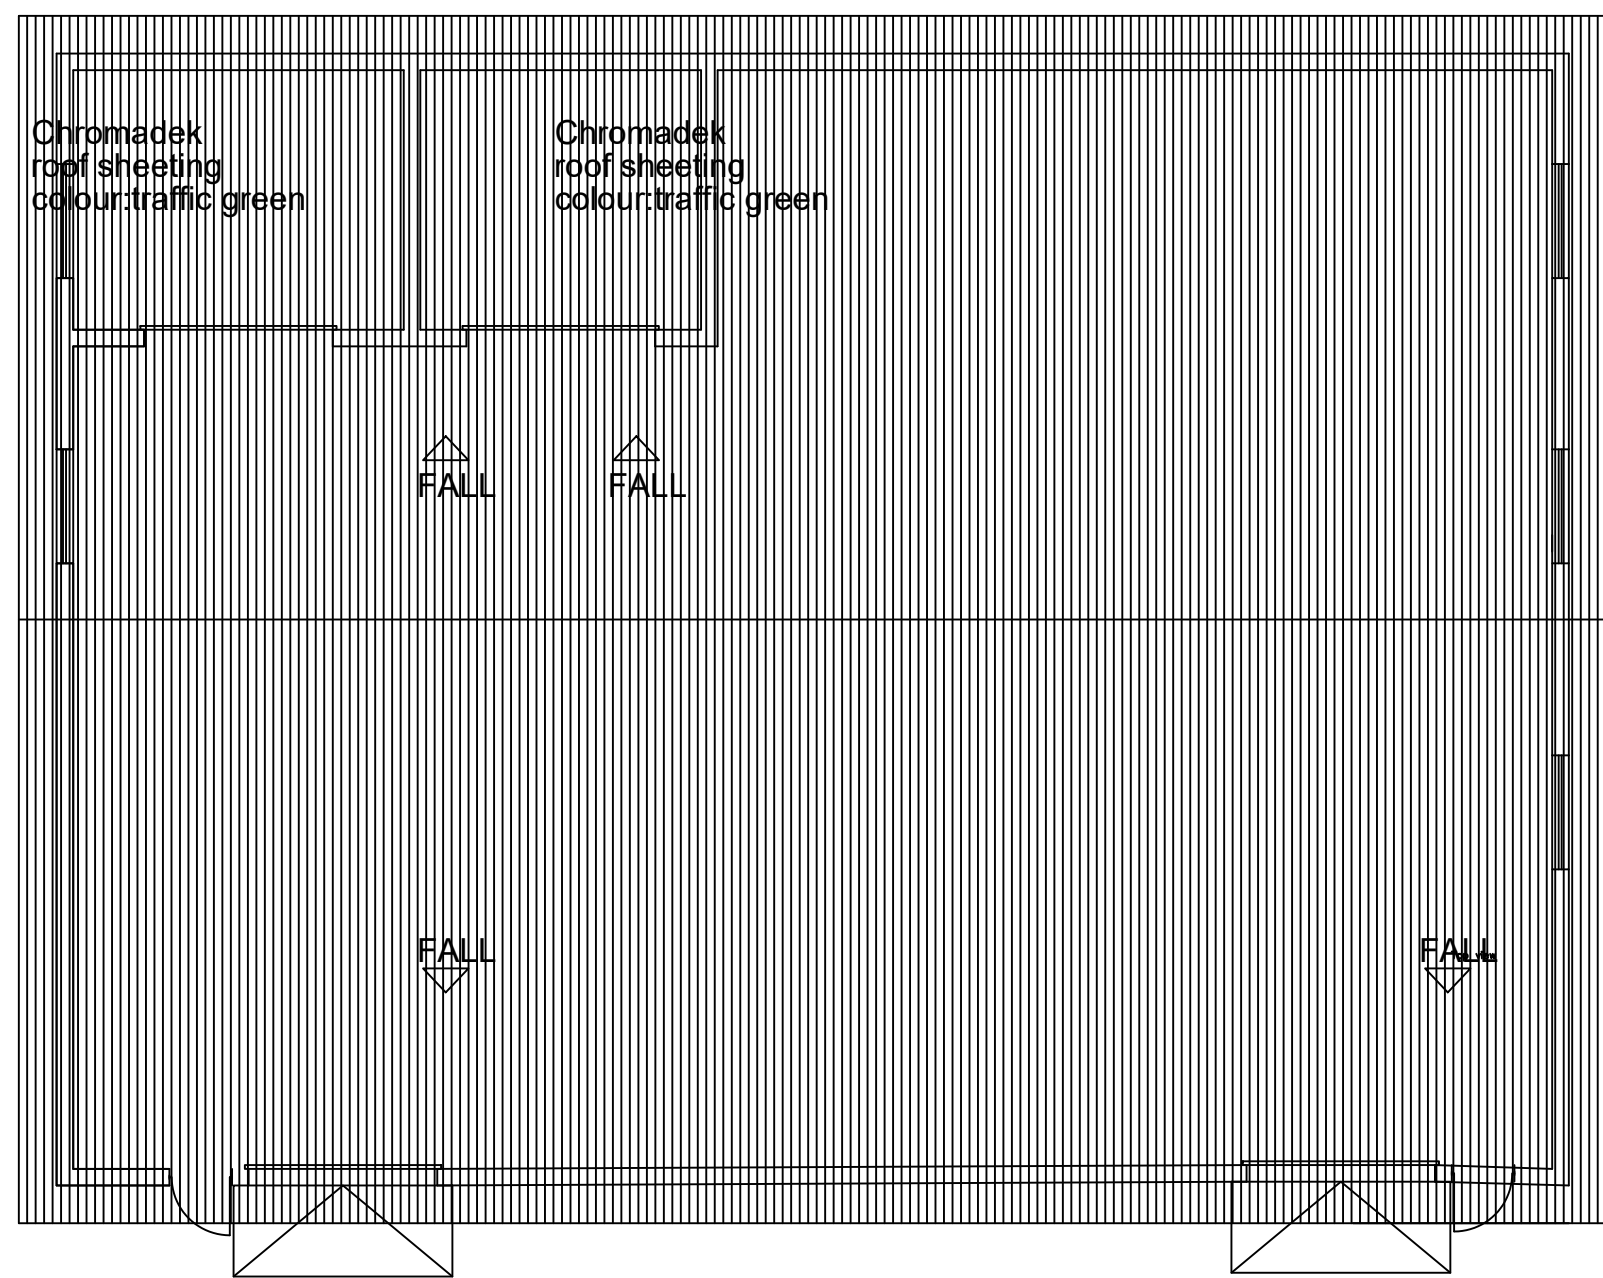

WORKSHOP ROOF PLAN
SCALE 1:100

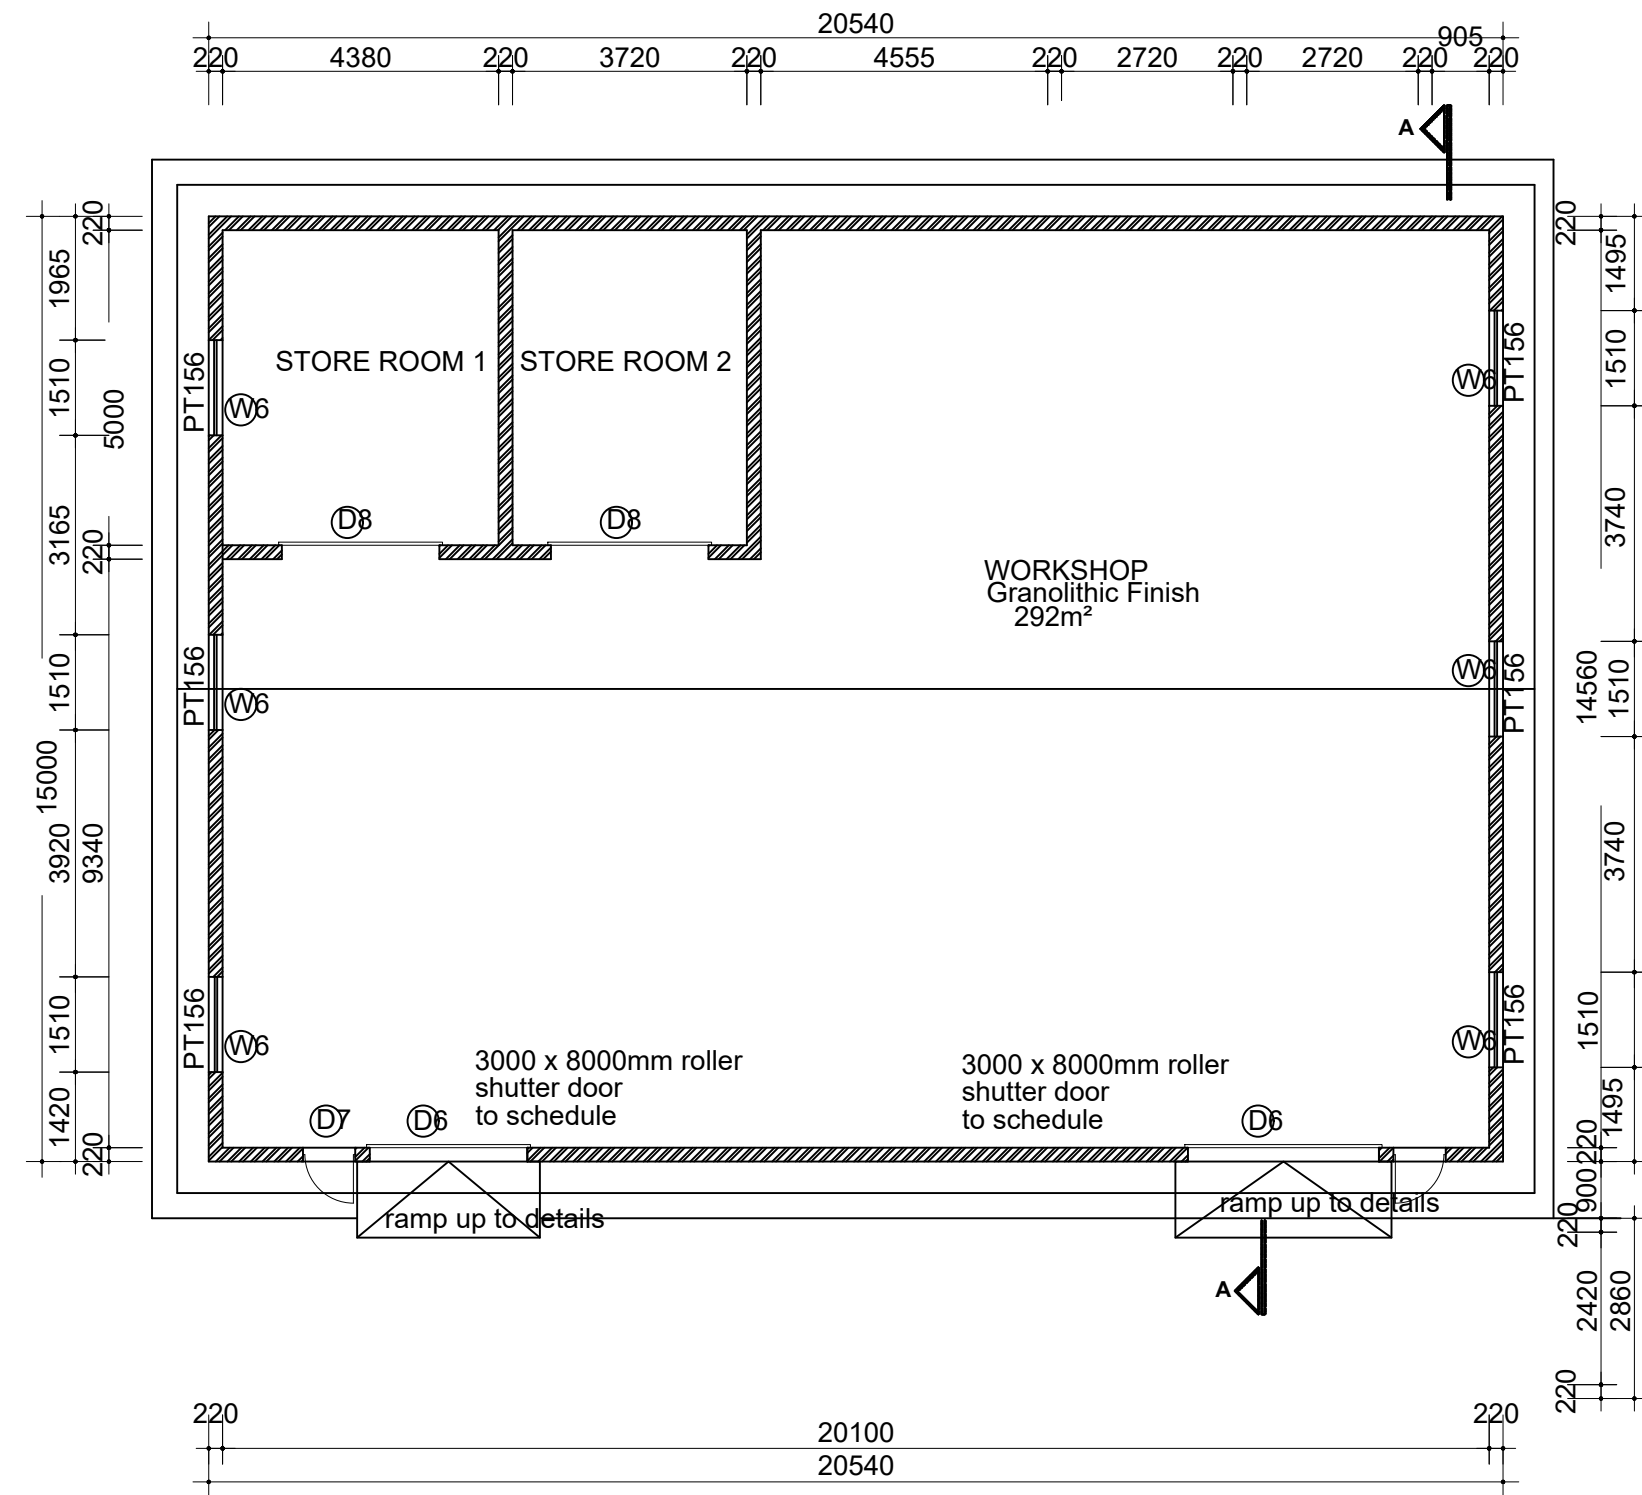

WORKSHOP FLOOR PLAN
SCALE 1:100

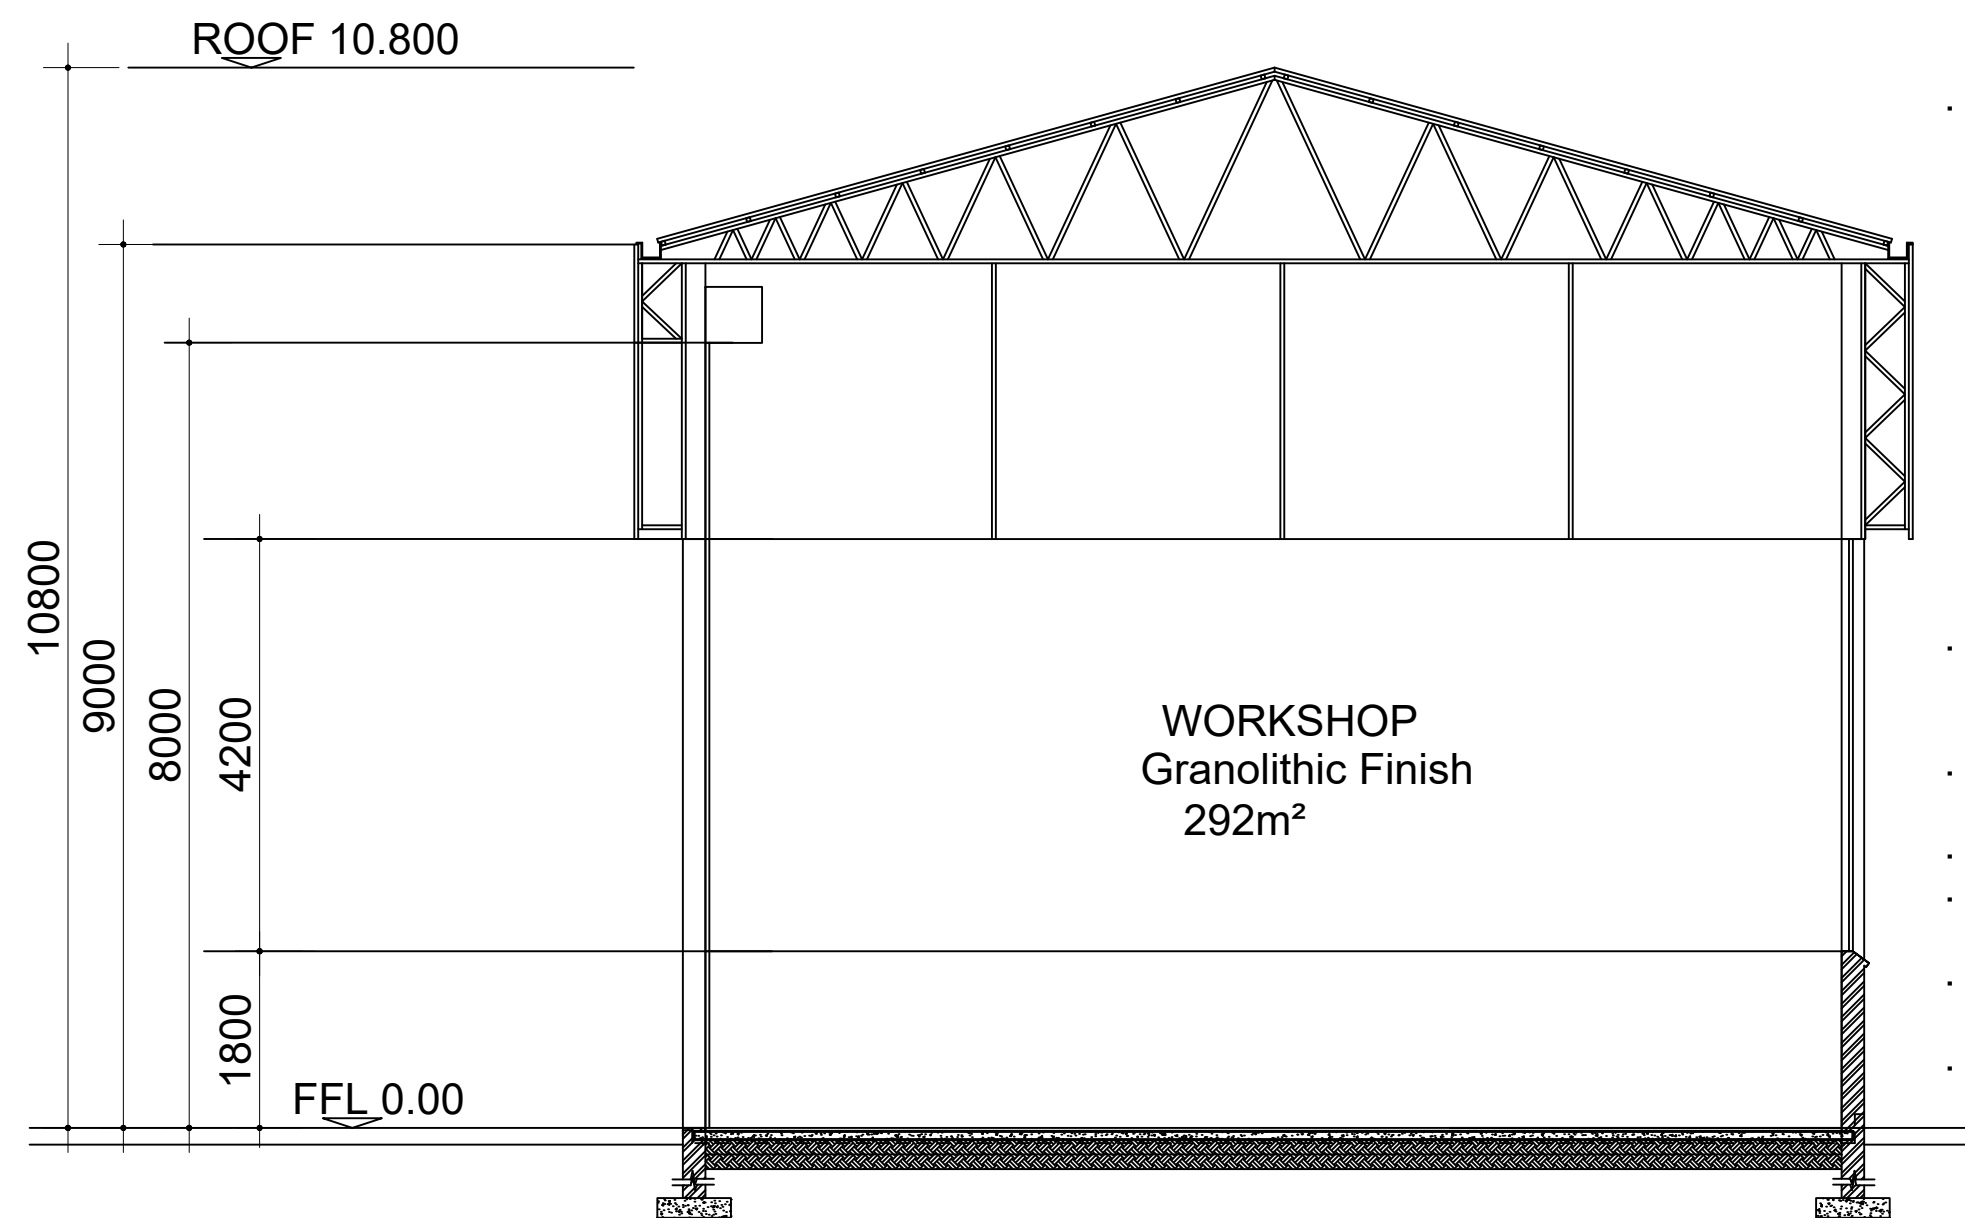

SECTION A - A
SCALE 1:100

- Chromadek and clear polycarbonate roof sheeting on steel trusses to eng's detail with 500mm overhang offset to provide ventilation into the building
- face brick to architects spec.
- 3m wide x 8m high roller shutter door to schedule
- aluminium windows to schedule
- break on edge window cill
- Face brick exterior with one coat brick sealer
- conc. apron around the building to eng.spec.

DESIGNED BY:	M.M.S	INFORMATION Full Signatures	APPROVED	NO.	REVISION DETAILS	REV NO.	DATE	REVISED BY	APPRVD BY	 CITY OF MBOMBELA P. O Box 45 Mbombela 1200 Tel: +27 (0) 13 759 2041 Fax: +27 (0) 13 759 2274	CONSULTING ENGINEERS  Jamela Consulting Engineering and Project Management 1999/015744/23 16A Allie van Bergen Street P.O. Box 419 WHITE RIVER, 1240 Tel: (013) 750 0160 Fax: (013) 751 1980 Email: mack@jamela.co.za	BID NUMBER: COM44/2023	SHEET 1 OF 1
DRAWN BY:	TM			0	ISSUED FOR TENDER PURPOSES	0	APR. 2023					UPGRADING OF UMJINDI SOLID WASTE DISPOSAL SITE & ANCILLARY SERVICES IN UMJINDI, BARBERTON	SCALE: AS SHOWN
CHECKED BY:	M.M.S											WORKSHOP - FLOOR PLAN, ROOF PLAN & SECTIONS	DRAWING NO: COM44/2023/AR008
ISSUED BY:	M.M.S												REVISION 00