
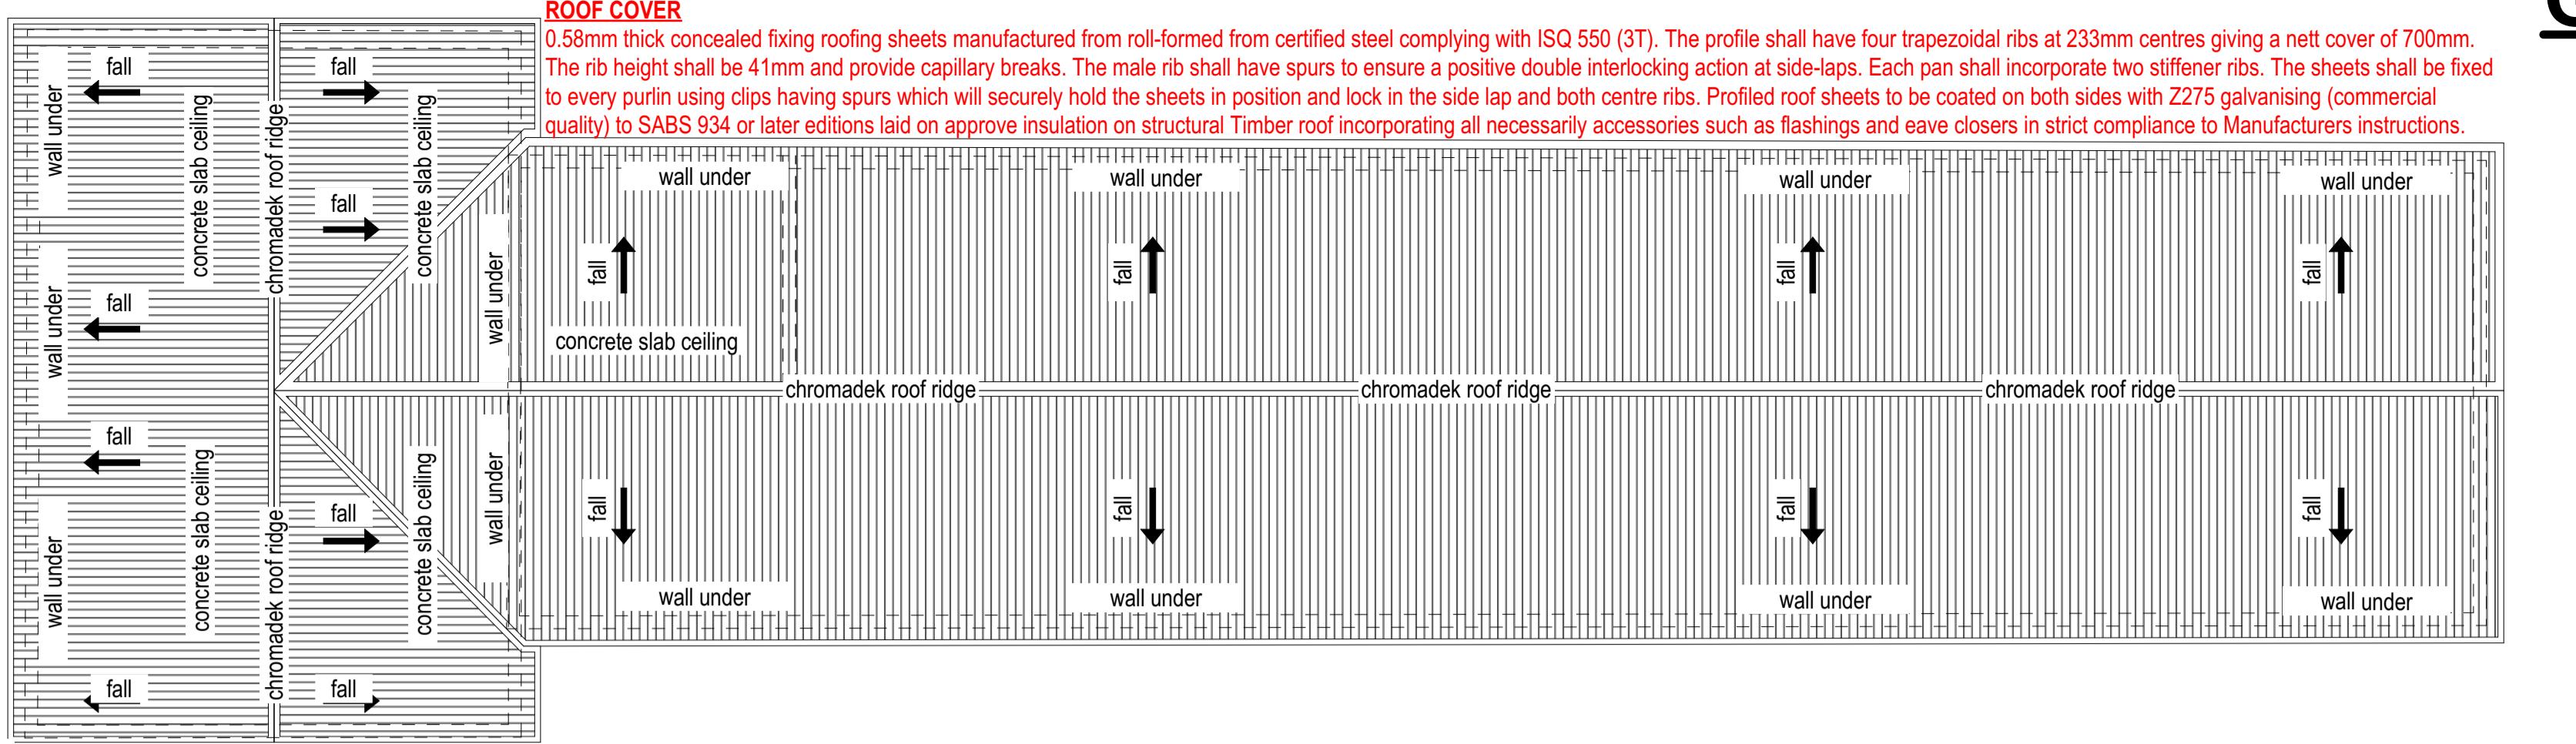


GA-RANKUWA STATION

GENERAL NOTES

- ALL DIMENSIONS ARE IN mm AND MUST BE CHECKED ON SITE AND DRAWINGS MUST NOT BE SCALED.
- THIS DRAWING MUST NOT BE SCALED. FIGURED DIMENSIONS ONLY TO BE USED FOR APPROVAL.
- DISCREPANCIES, ERRORS AND DIMENSIONS ARE TO BE REPORTED TO THE ARCHITECT (EMPLOYER) IMMEDIATELY THEY BECOME EVIDENT FOR RECTIFICATION OR CLARIFICATION BEFORE ANY CONSTRUCTION MAY COMMENCE.
- ALL DIMENSIONS AND LEVELS ARE TO BE VERIFIED ON SITE PRIOR TO COMMENCING SETTING OUT. WORKSHOP DRAWINGS OR CONSTRUCTION DRAWINGS ARE NOT TO BE USED AS A SUBSTITUTION.
- ALL MATERIALS AND CONSTRUCTION MUST COMPLY WITH THE NATIONAL BUILDING REGULATIONS (ACT NO 103 OF 1977) INCLUDING ALL AMENDMENTS, SANS 10400 AS WELL AS THE BY-LAWS OF THE LOCAL AUTHORITY.
- ALL MATERIALS MUST BE FIXED AND FINISHED STRICTLY TO MANUFACTURER'S SPECIFICATION, UNLESS OTHERWISE SPECIFIED.
- SHOP DRAWINGS TO BE SUBMITTED FOR APPROVAL PRIOR TO MANUFACTURE OR INSTALLATION.


LEGEND TO FINISHES

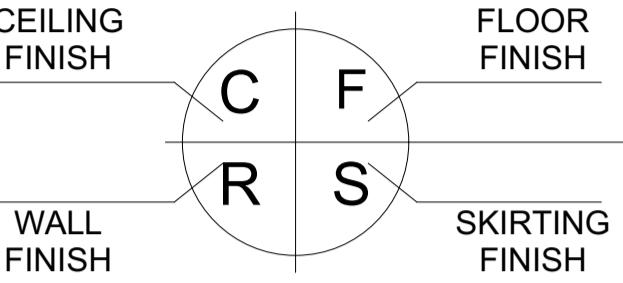

MAIN BUILDING ROOF PLAN


scale 1:100

GUARD HOUSE

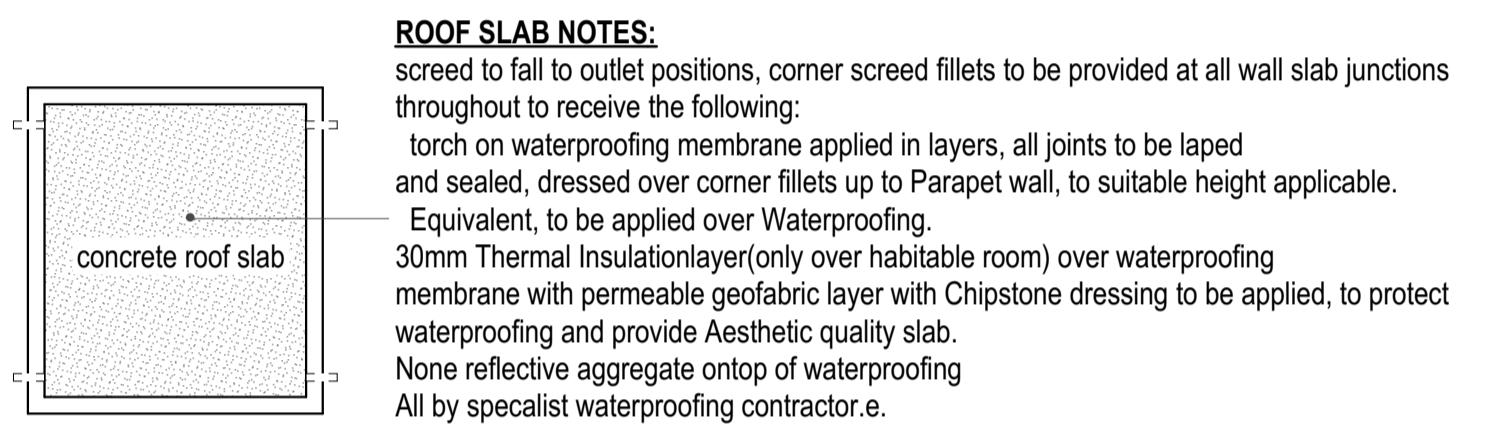

GUARD HOUSE ROOF PLAN





scale 1:100

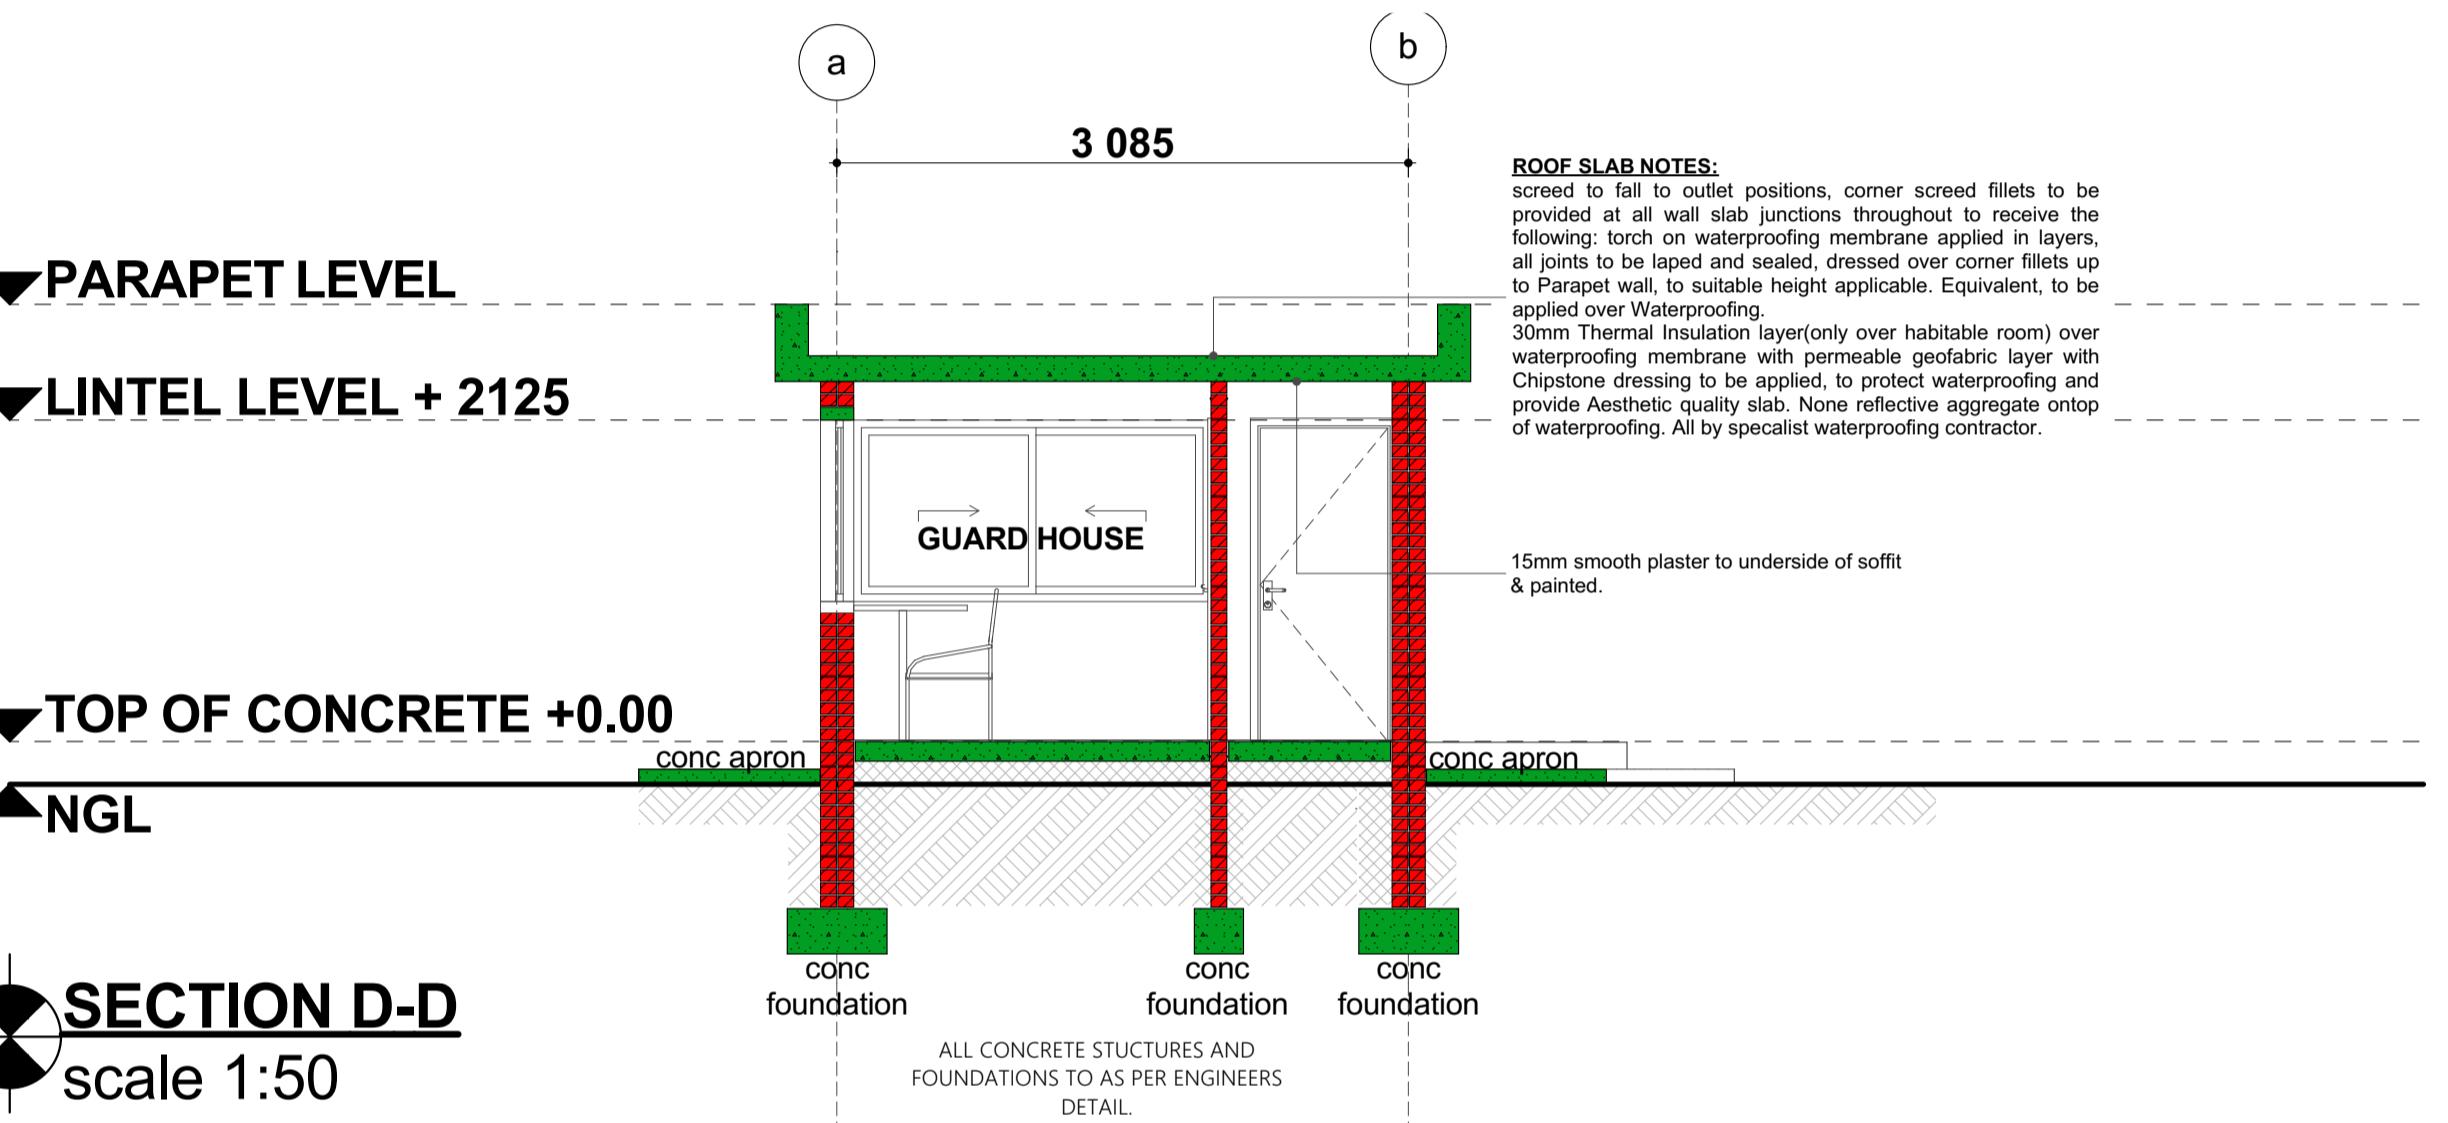

01	08.12.23	ADDITION OF UNIVERSAL ACCESS
00	06.10.23	FIRST ORIGINAL ISSUE
REV. NO.	DATE	DESCRIPTION

CLIENT:	 prasa PASSENGER RAIL AGENCY OF SOUTH AFRICA
PROJECT ARCHITECT:	

Project:		
PRASA - MABOPANE LINE		
Station :	GA-RANKUWA	
Drawing:	ROOF PLANS, SECTIONS AND ELEVATIONS	
Status:	CONCEPTS	
Drawn	CB	Drg. No.
Checked by	TN	22004DWG-A005-03-CN
Scale	AS SHOWN	Rev. No.
Date	DEC 2023	01
Project No.	22004/ARCH	

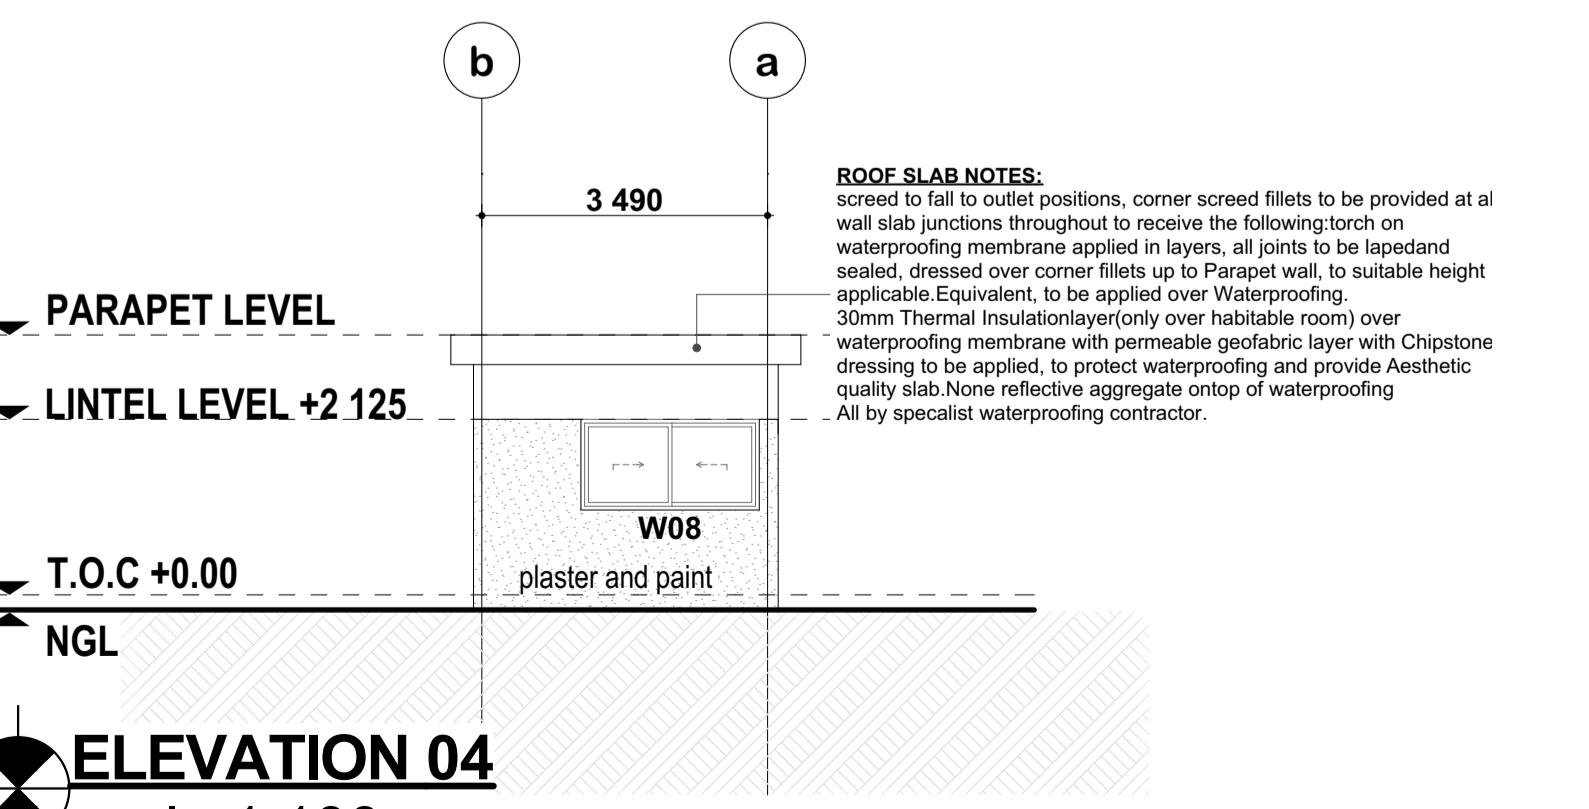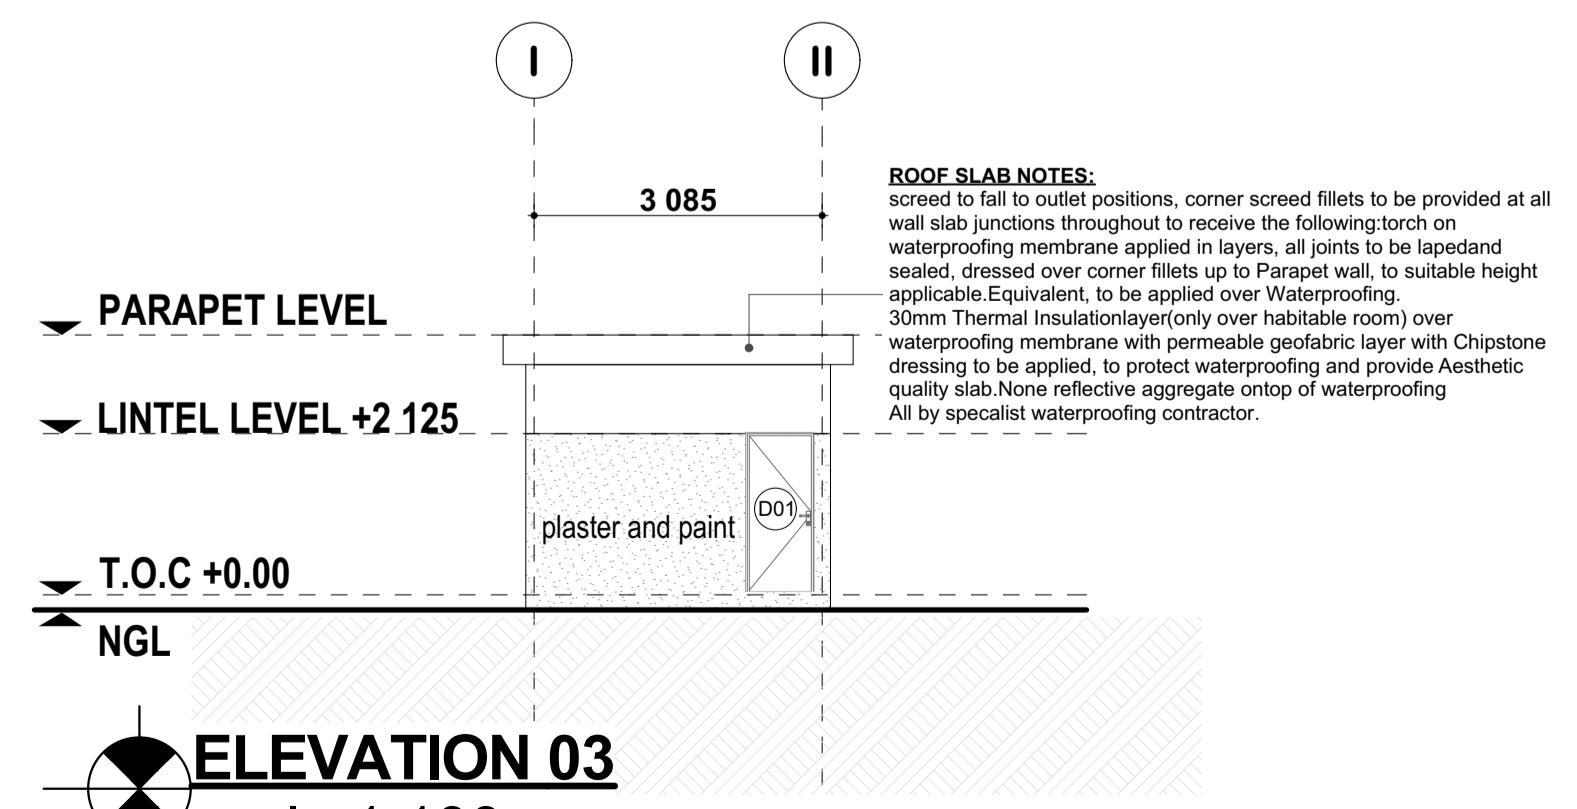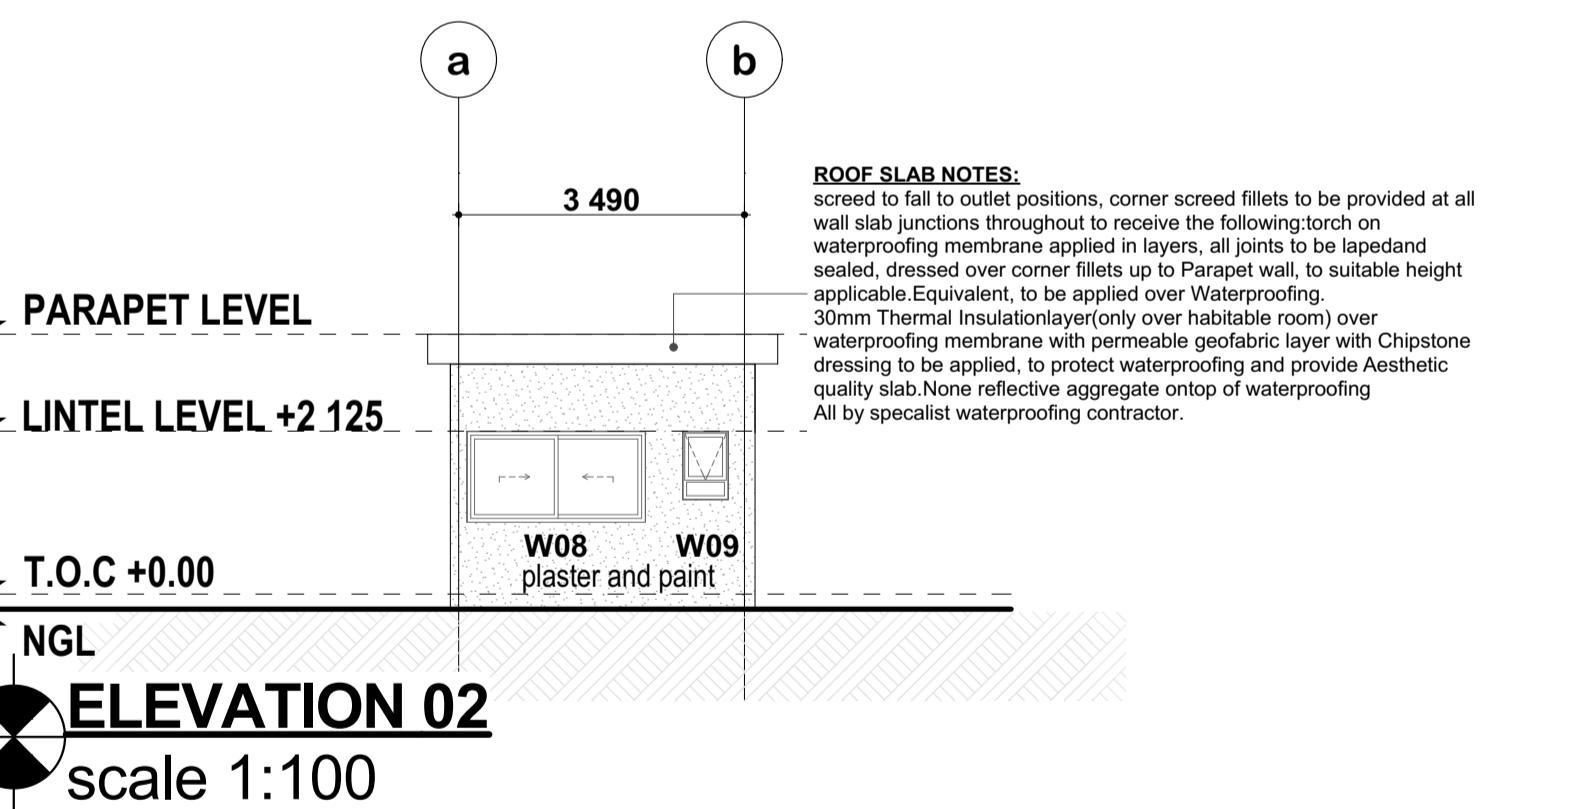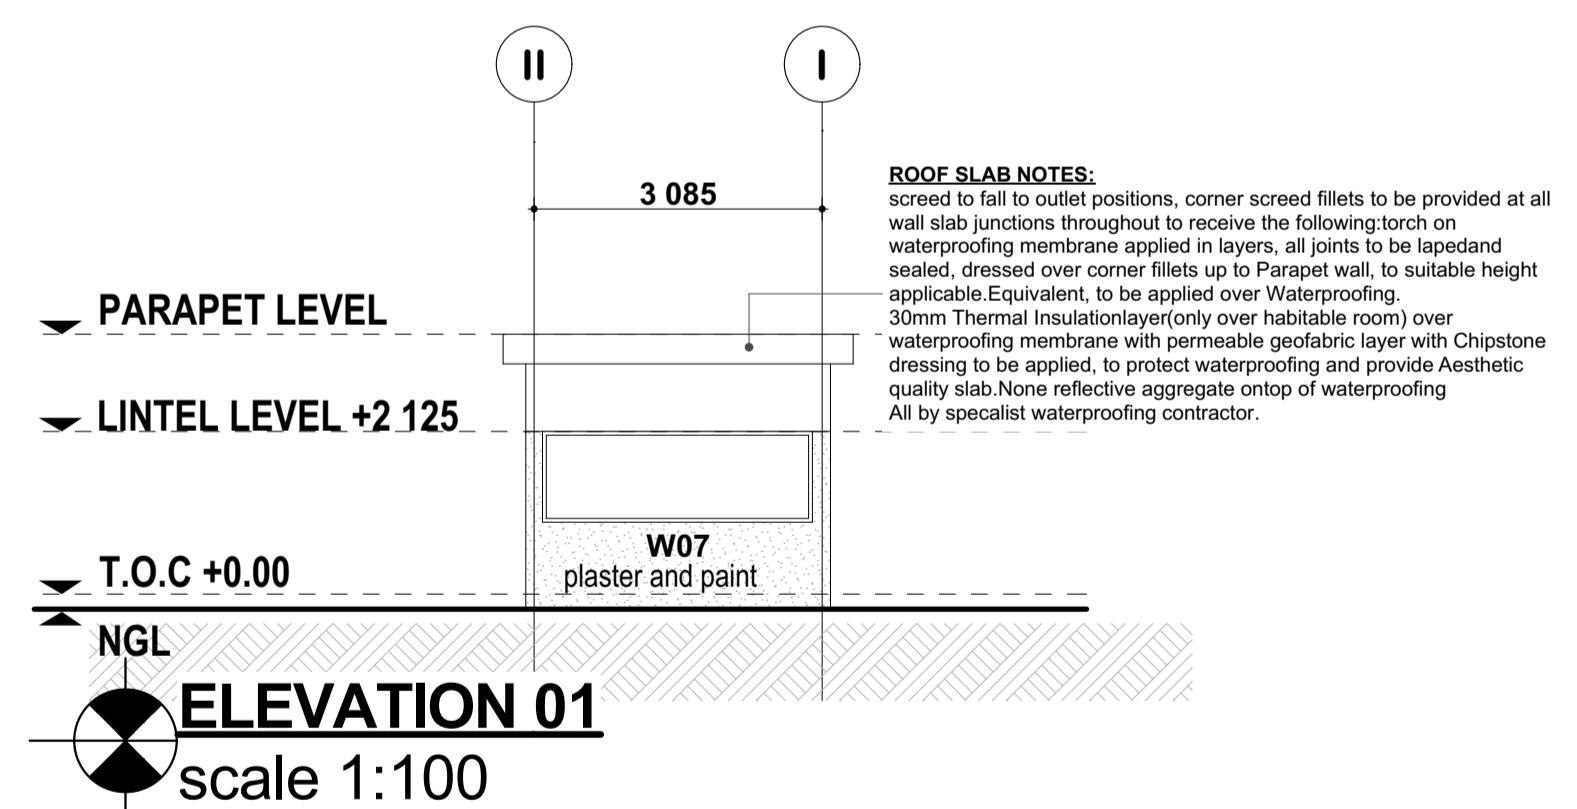

**ROOF PLANS, SECTIONS AND ELEVATIONS
SCALE AS SHOWN**