



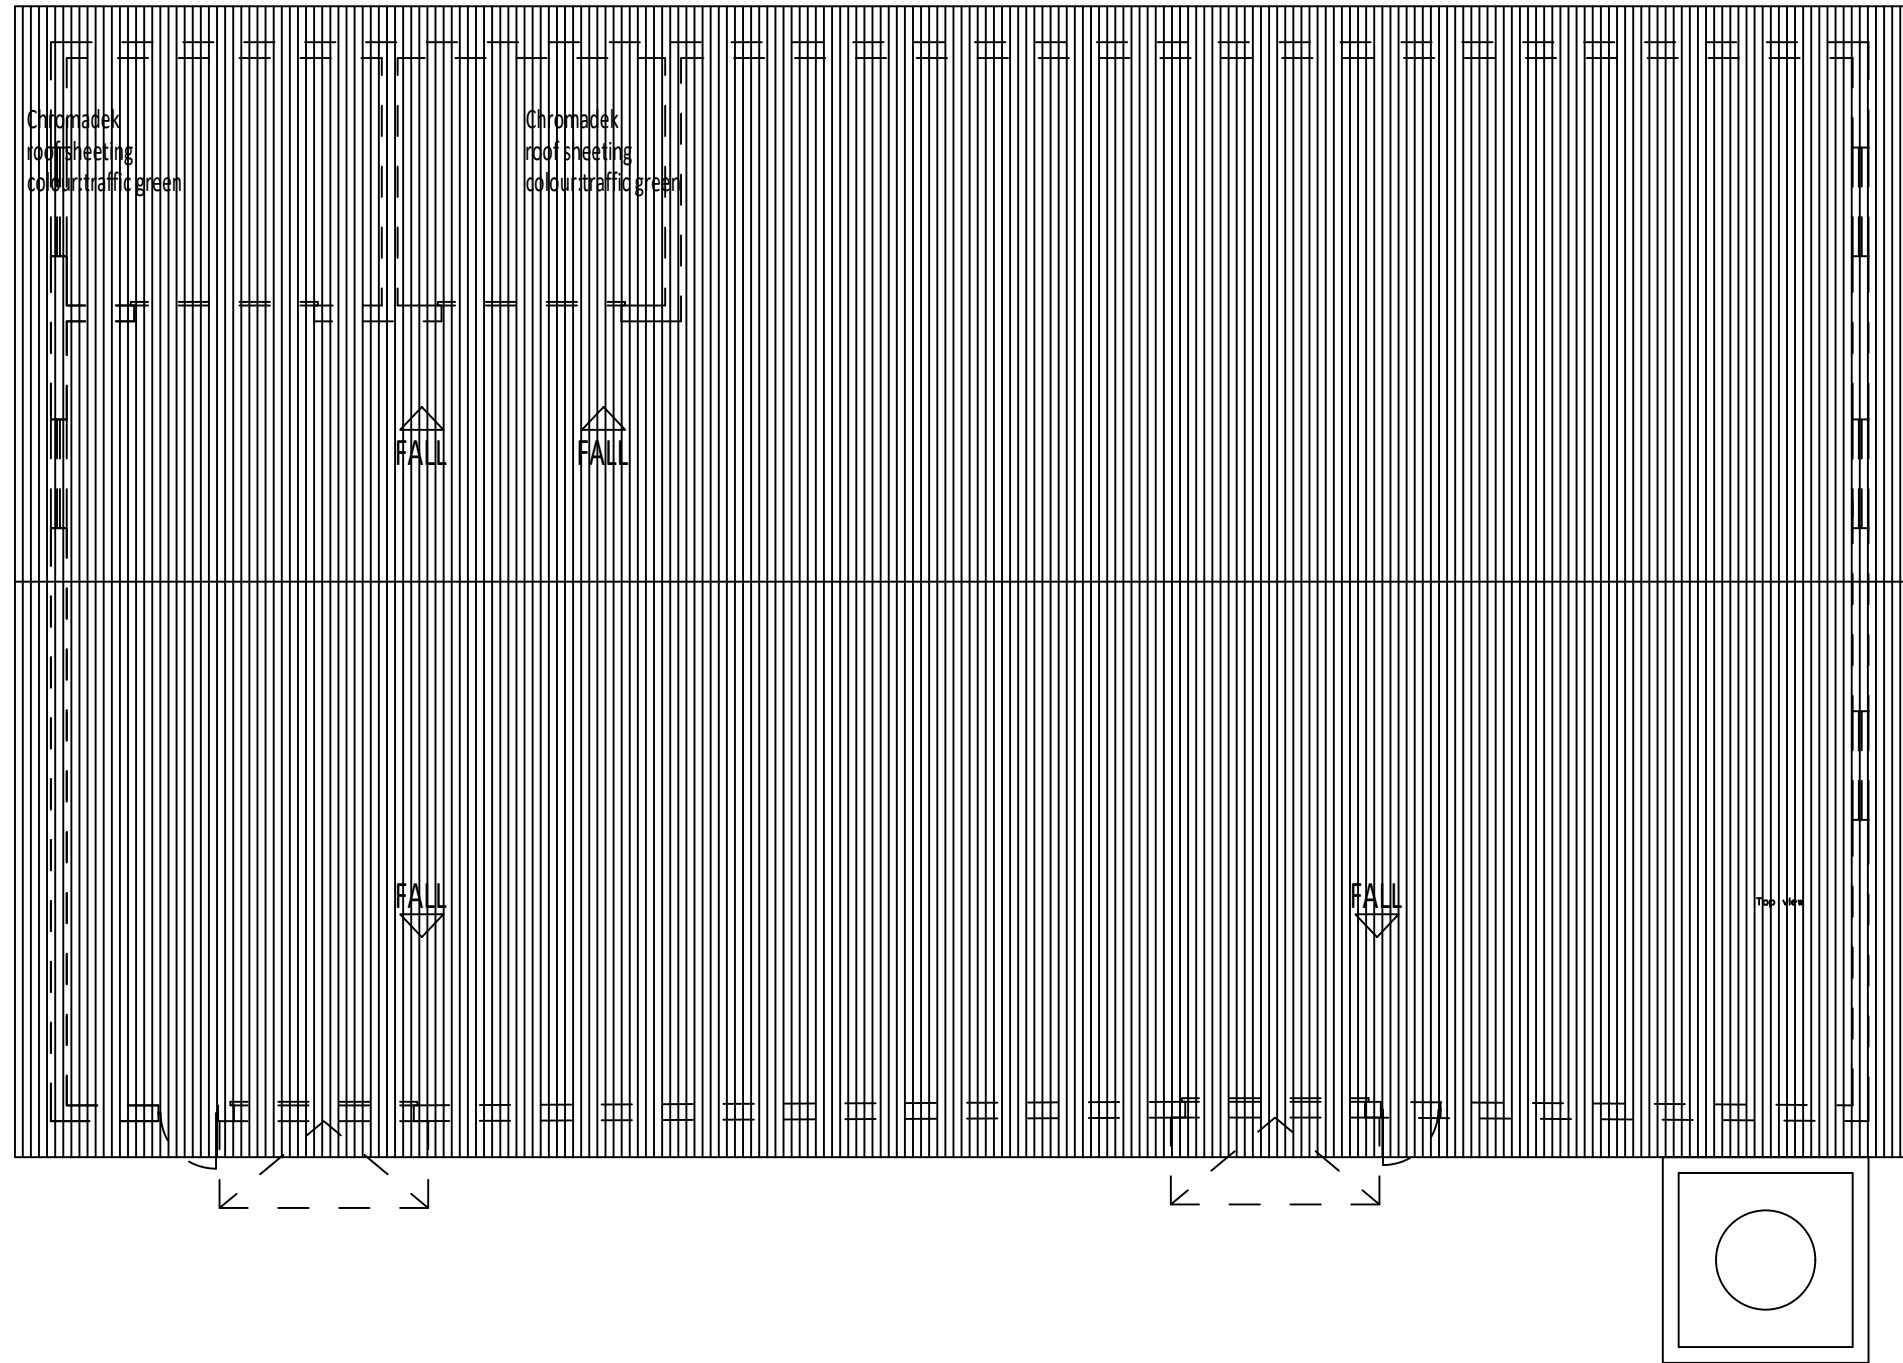

PLANT MACHINERY SHELTER ROOF PLAN
SCALE 1:100

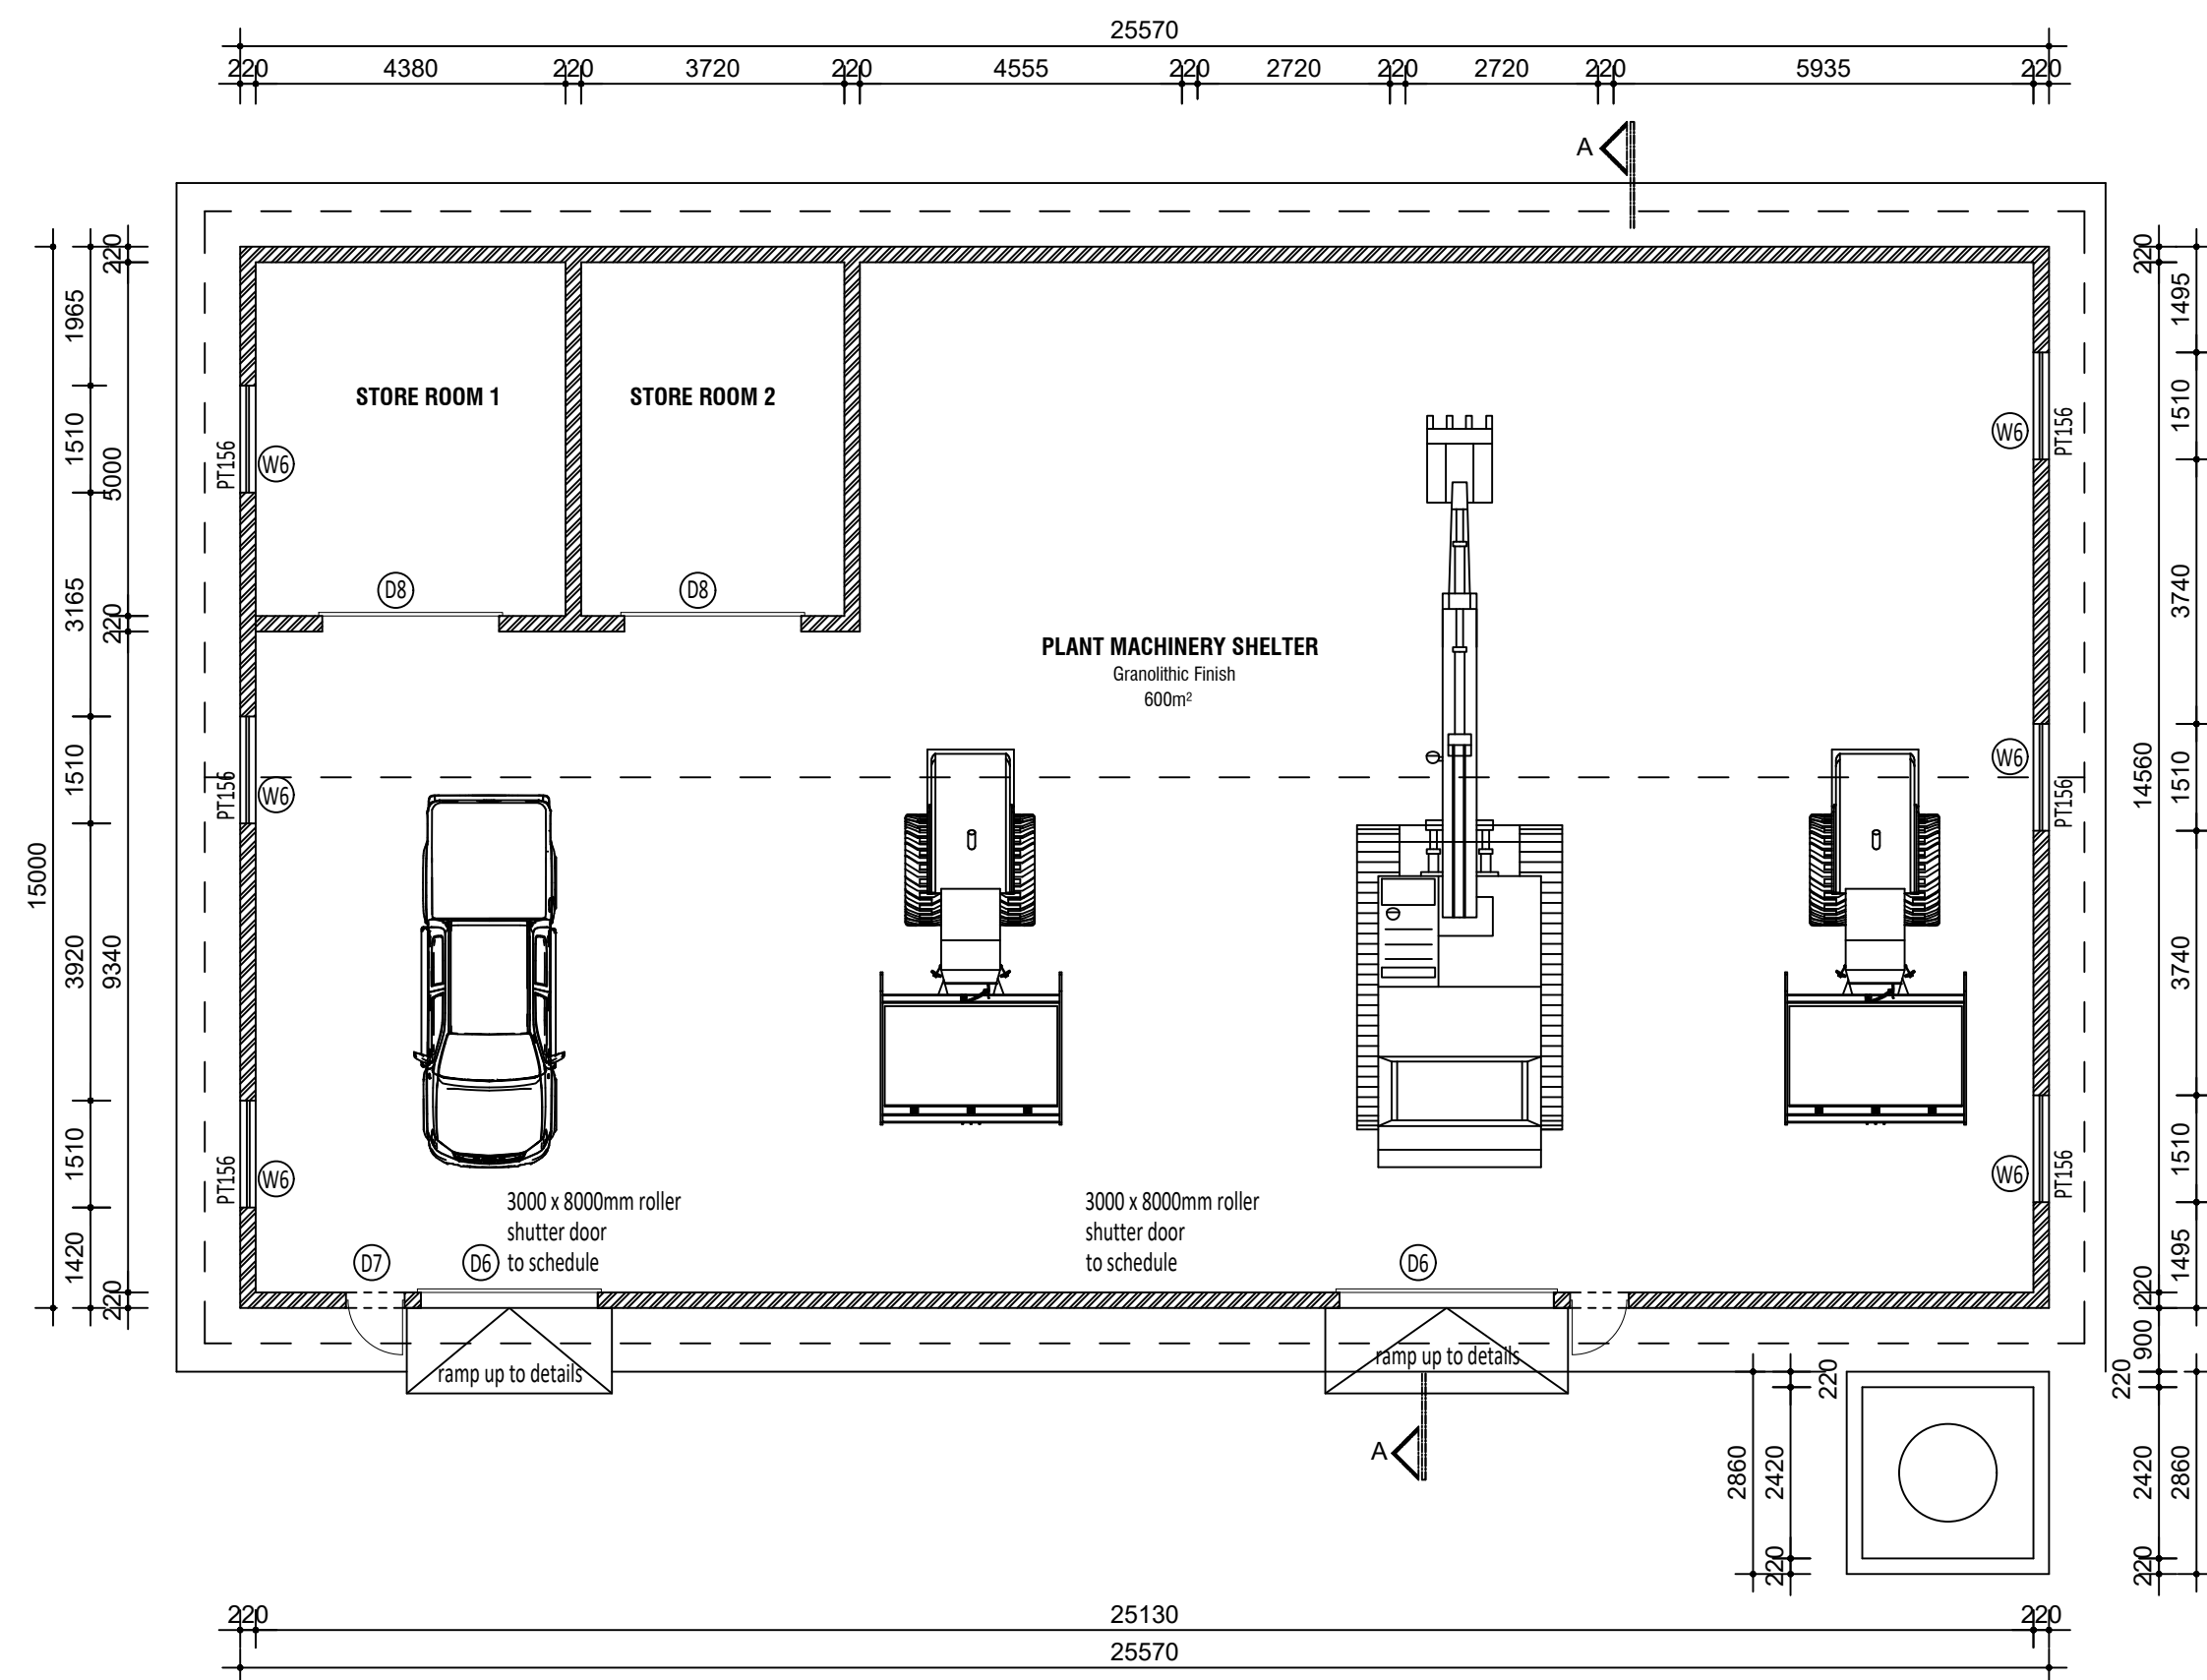

PLANT MACHINERY SHELTER FLOOR PLAN 345m²
SCALE 1:100

DESIGNED BY:	O.O.A	INFORMATION Full Signatures For Client For Consulting Engineer Consultant's Drawing No.:	APPROVED For Client For Consulting Engineer	NO.	REVISION DETAILS	REV NO.	DATE	REVISED BY	APPRVD BY	CITY OF MBOMBELA P. O Box 45 Mbombela 1200 Tel: +27 (0) 13 759 9111 Fax: +27 (0) 13 759 2070	CONSULTING ENGINEERS Jamela Consulting Engineering and Project Management 16A Alie van Bergen Street P.O. Box 419 WHITE RIVER, 1240 Tel: (013) 750 0160 Fax: (013) 751 1960 Email: info@jamela.co.za	BID NUMBER: COM44/2023	SHEET 1 OF 1
DRAWN BY:	NM			0	ISSUED FOR TENDER PURPOSES	0	APR. 2023					UPGRADING OF UMJINDI SOLID WASTE DISPOSAL SITE AND ANCILLARY SERVICES	SCALE: AS SHOWN
CHECKED BY:	M.M.S											PLANT MACHINERY SHELTER - FLOOR & ROOF PLANS	DRAWING NO: COM44/2023/AR006
ISSUED BY:	M.M.S												REVISION 00