

ANNEXURE G of Gazetted Norms																	
PRIMARY		Female Learners		Male Learners			Unisex Grade R		Disabled		Female Educators		Male Educators			Totals	
Enrolment Range	Enrolment Range Per Gender	Toilets	Basins	Toilets	Urinals	Basins	Toilets	Basins	Toilets	Basins	Toilets	Basins	Toilets	Urinals	Basins	Total Toilets	Total Basins
135-310	68-155	6	4	2	4	2	3	2	1	1	2	1	1	1	1	20	11

DRAWING LEGEND

- NEW BUILDINGS
- NEW WATER TANK
- PAVED WALKWAY
- PREFABS
- EXISTING BUILDING
- STUCTURES TO BE DEMOLISHED
- EXISTING TANK
- REMOVE TREE

SAFE SANITATION PROGRAMME

TABLE 1: SUMMARY FOR HUMAN CAPITAL

TABLE 1A: GRADE ENROLMENT FIGURES FOR 2022

GRADE	NUMBER OF PUPILS		
	MALE	FEMALE	TOTAL
GRADE R	10	16	26
GRADE 1	13	5	18
GRADE 2	6	15	21
GRADE 3	11	9	20
GRADE 4	13	10	23
GRADE 5	8	12	20
GRADE 6	3	12	15
GRADE 7	3	9	12
GRADE 8	0	0	0
GRADE 9	0	2	2
GRADE 10	0	0	0
GRADE 11	0	0	0
GRADE 12	0	0	0
	67	90	157
NUMBER OF EDUCATORS			
	MALE	FEMALE	TOTAL
	5	5	10

TABLE 2: SUMMARY FOR SCOPE OF WORKS

TABLE 2A: DEMOLITION WORKS

DESCRIPTION	AREA	QUANTITIES	BLOCKS
1 Support Structures	Area of Block	No. of Rooms	
1.1	-	0	0
Total for Support Structures	m²	0	0
2 Classrooms	Area of Block	No. of Classrooms	
2.1	-	0	0
Total for Classrooms	m²	0	0
3 Toilets	Area of Block	No. of Cubicles	
3.1 TOILET BLOCKS	m²	0	0
Total for Toilets	m²	0	0
4 Any Other Building	Area of Block	No. of Rooms	
4.1	-	0	0
Total for Other Structures	m²	0	0
5 Site Improvements	Length	Area	
5.1	-	m²	0
Total for Site	m	m²	0
TOTAL FOR DEMOLITIONS	m	m²	0

TABLE 2B: RENOVATION/REFURBISHMENT WORKS

DESCRIPTION	AREA	QUANTITIES	BLOCKS
1 Support Structures	Area of Block	No. of Rooms	
1.1	-	0	0
Total for Support Structures	m²	0	0
2 Classrooms	Area of Block	No. of Classrooms	
2.1	-	0	0
Total for Classrooms	m²	0	0
3 Toilets	Area of Block	No. of Cubicles	
3.1	m²	0	0
Total for Toilets	m²	0	0
4 Any Other Building		No. of Rooms	
4.1	-	0	0
Total for Other Structures	m²	0	0
5 Site Improvements	Length	Area	
5.1	-	m²	0
Total for Site	m	m²	0
TOTAL FOR RENOVATIONS	m	m²	0

TABLE 2C: NEW WORKS

FORM OF CONSTRUCTION

Conventional Brick & Mortar

DESCRIPTION	AREA	QUANTITIES	BLOCKS
1 Support Structures	Area of Block	No. of Rooms	
1.1	-	0	0
Total for Support Structures	m²	0	0
2 Classrooms	Area of Block	No. of Classrooms	
2.1	-	0	0
Total for Classrooms	m²	0	0
3 Toilets	Area of Block	No. of Cubicles+ Urinals	
3.1 DWG 35 - GIRLS	31m²	6	1
3.2 DWG 14 - BOYS	22m²	6	1
3.3 DWG 06 - GRADE R+ Disabled	24m²	4	1
3.4 DWG 04 - STAFF+ Disabled	30m²	5	1
Total for Toilets	107m²	21	4
4 Any Other Building	Area of Block	No. of Rooms	
4.1	-	0	0
Total for Other Structures	m²	0	0
5 Site Improvements	Length	Area	
5.1 Platform	700m	m²	
5.2 1.5m WALKWAY	123m	184m²	
5.3 GRADE R FENCING	92m		
5.4 V-DARIAN	113m		
5.5 Gravel	250m	270m²	
Total for Site	915m	184m²	0
TOTAL FOR NEW WORKS	915m	291m²	8

TABLE 2D: TOILETS SUMMARY

TOTAL NUMBER FOR ALL CURRENTLY PROVIDED TOILETS IN THIS SCHOOL

CLASSROOMS	TOTAL
Existing Toilets (retained)	0
Existing Toilets (demolished)	0
Newly Provided Toilets	21
GRAND TOTAL FOR ALL TOILETS	21

NOTES
ALL DIMENSIONS AND LEVELS ARE TO BE VERIFIED ON SITE PRIOR TO COMMENCING, SETTING OUT, WORKSHOP DRAWINGS OR CONSTRUCTION. FIGURED DIMENSIONS ONLY TO BE USED. DRAWINGS ARE NOT TO SCALED. DISCREPANCIES, ERRORS AND OMISSIONS ARE TO BE BROUGHT TO THE ARCHITECTS ATTENTION IMMEDIATELY THEY BECOME EVIDENT. SHOP DRAWINGS TO SUBMITTED FOR APPROVAL PRIOR TO MANUFACTURE OR INSTALLATION.
COPYRIGHT NOTICE: COPYRIGHT © 2011 IMPUMBELELO DESIG PTY LTD. COPYRIGHT SUBSISTS IN THIS DRAWING. THE PERSON OR ENTITY WHOSE NAME APPEARS IN THE TITLE BLOCK OF THIS DRAWING, IS HEREBY GRANTED A NON-EXCLUSIVE LICENSE TO USE, DISPLAY, PRINT AND/OR REPRODUCE THIS DRAWING TO THE EXTENT NECESSARY TO CARRY OUT AND COMPLETE THE PROJECT DESCRIBED IN THE TITLE BLOCK OF THIS DRAWING. THIS LICENSE IN RESPECT OF THE COPYRIGHT IS EXPRESSLY LIMITED AS AFORESAID AND THE PERSON AND/OR ENTITY REFERRED TO ABOVE SHALL NOT BE ENTITLED TO GRANT SUB-LICENSES IN RESPECT OF THE COPYRIGHT IN THIS DRAWING TO ANY OTHER ENTITY.

THIS LICENSE CONFERS NO OWNERSHIP RIGHTS IN THE COPYRIGHT VESTING IN THE DRAWING AND THIS DRAWING AND THE PROPERTY OF IMPUMBELELO DESIGN PTY LTD. ANY UNAUTHORIZED REPRODUCTION, PUBLICATION, TRANSMISSION, ADAPTATION AND/OR INCLUSION OF THIS DRAWING IN A CINEMATOGRAPH FILM OR TELEVISION BROADCAST IS AN ACT OF COPYRIGHT INFRINGEMENT WHICH WILL RENDER THE DOER OF THE ACT LIABLE FOR CIVIL LAW COPYRIGHT INFRINGEMENT AND MAY IN CERTAIN CIRCUMSTANCES RENDER THE DOER LIABLE TO CRIMINAL PROSECUTION.

REQUESTS AND ENQUIRIES CONCERNING THIS DRAWING AND THE RIGHTS SUBSISTING THEREIN SHOULD BE ADDRESSED TO THE COPYRIGHT OWNER.

ACTS OF PARLIAMENT: ALL CONTRACTORS SHALL ENSURE THAT, BEFORE ANY WORK IS PUT IN HAND, THEY COMPLY WITH ALL THE NECESSARY ACTS OF PARLIAMENT OF THE REPUBLIC OF SOUTH AFRICA.


DISCIPLINES

ARCHITECTURE

REVISION

No.	DESCRIPTION	DATE

CLIENT:

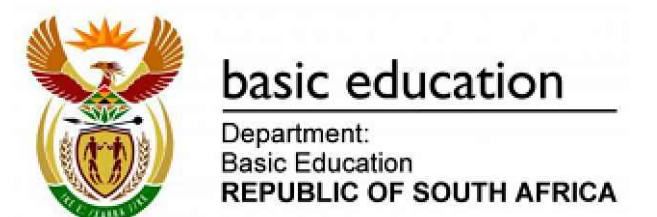

IMPLEMENTING AGENT:



PROGRAMME:



PROJECT

ZANEBANDLA PRIMARY SCHOOL

SANITATION APPROPRIATE FOR EDUCATION (SAFE) BATCH 5

TITLE:

SITE DEVELOPMENT PLAN

EMIS NO. 200400729

APPROVAL DRAWING

APPROVED BY TMT	SIGNATURE:
--------------------	------------

DRAWN M.N Monde Ntokoane SACAP :PAT 299 03375	DESIGNED TMT
--	-----------------

DATE 08/ 2022	SCALE as shown
------------------	-------------------

DRAWING NO. ZAN-TMT-100-01	REV: 0
-------------------------------	-----------

ALL RAMPS TO BE 1:12
PLATFORM LEVEL REFER TO ENGINEER'S DRAWING
STORM-WATER CHANNEL REFER TO ENGINEER'S DRAWINGS

SITE PLAN

scale 1:400

SANITATION: VIP



AERIAL PHOTOGRAPH