


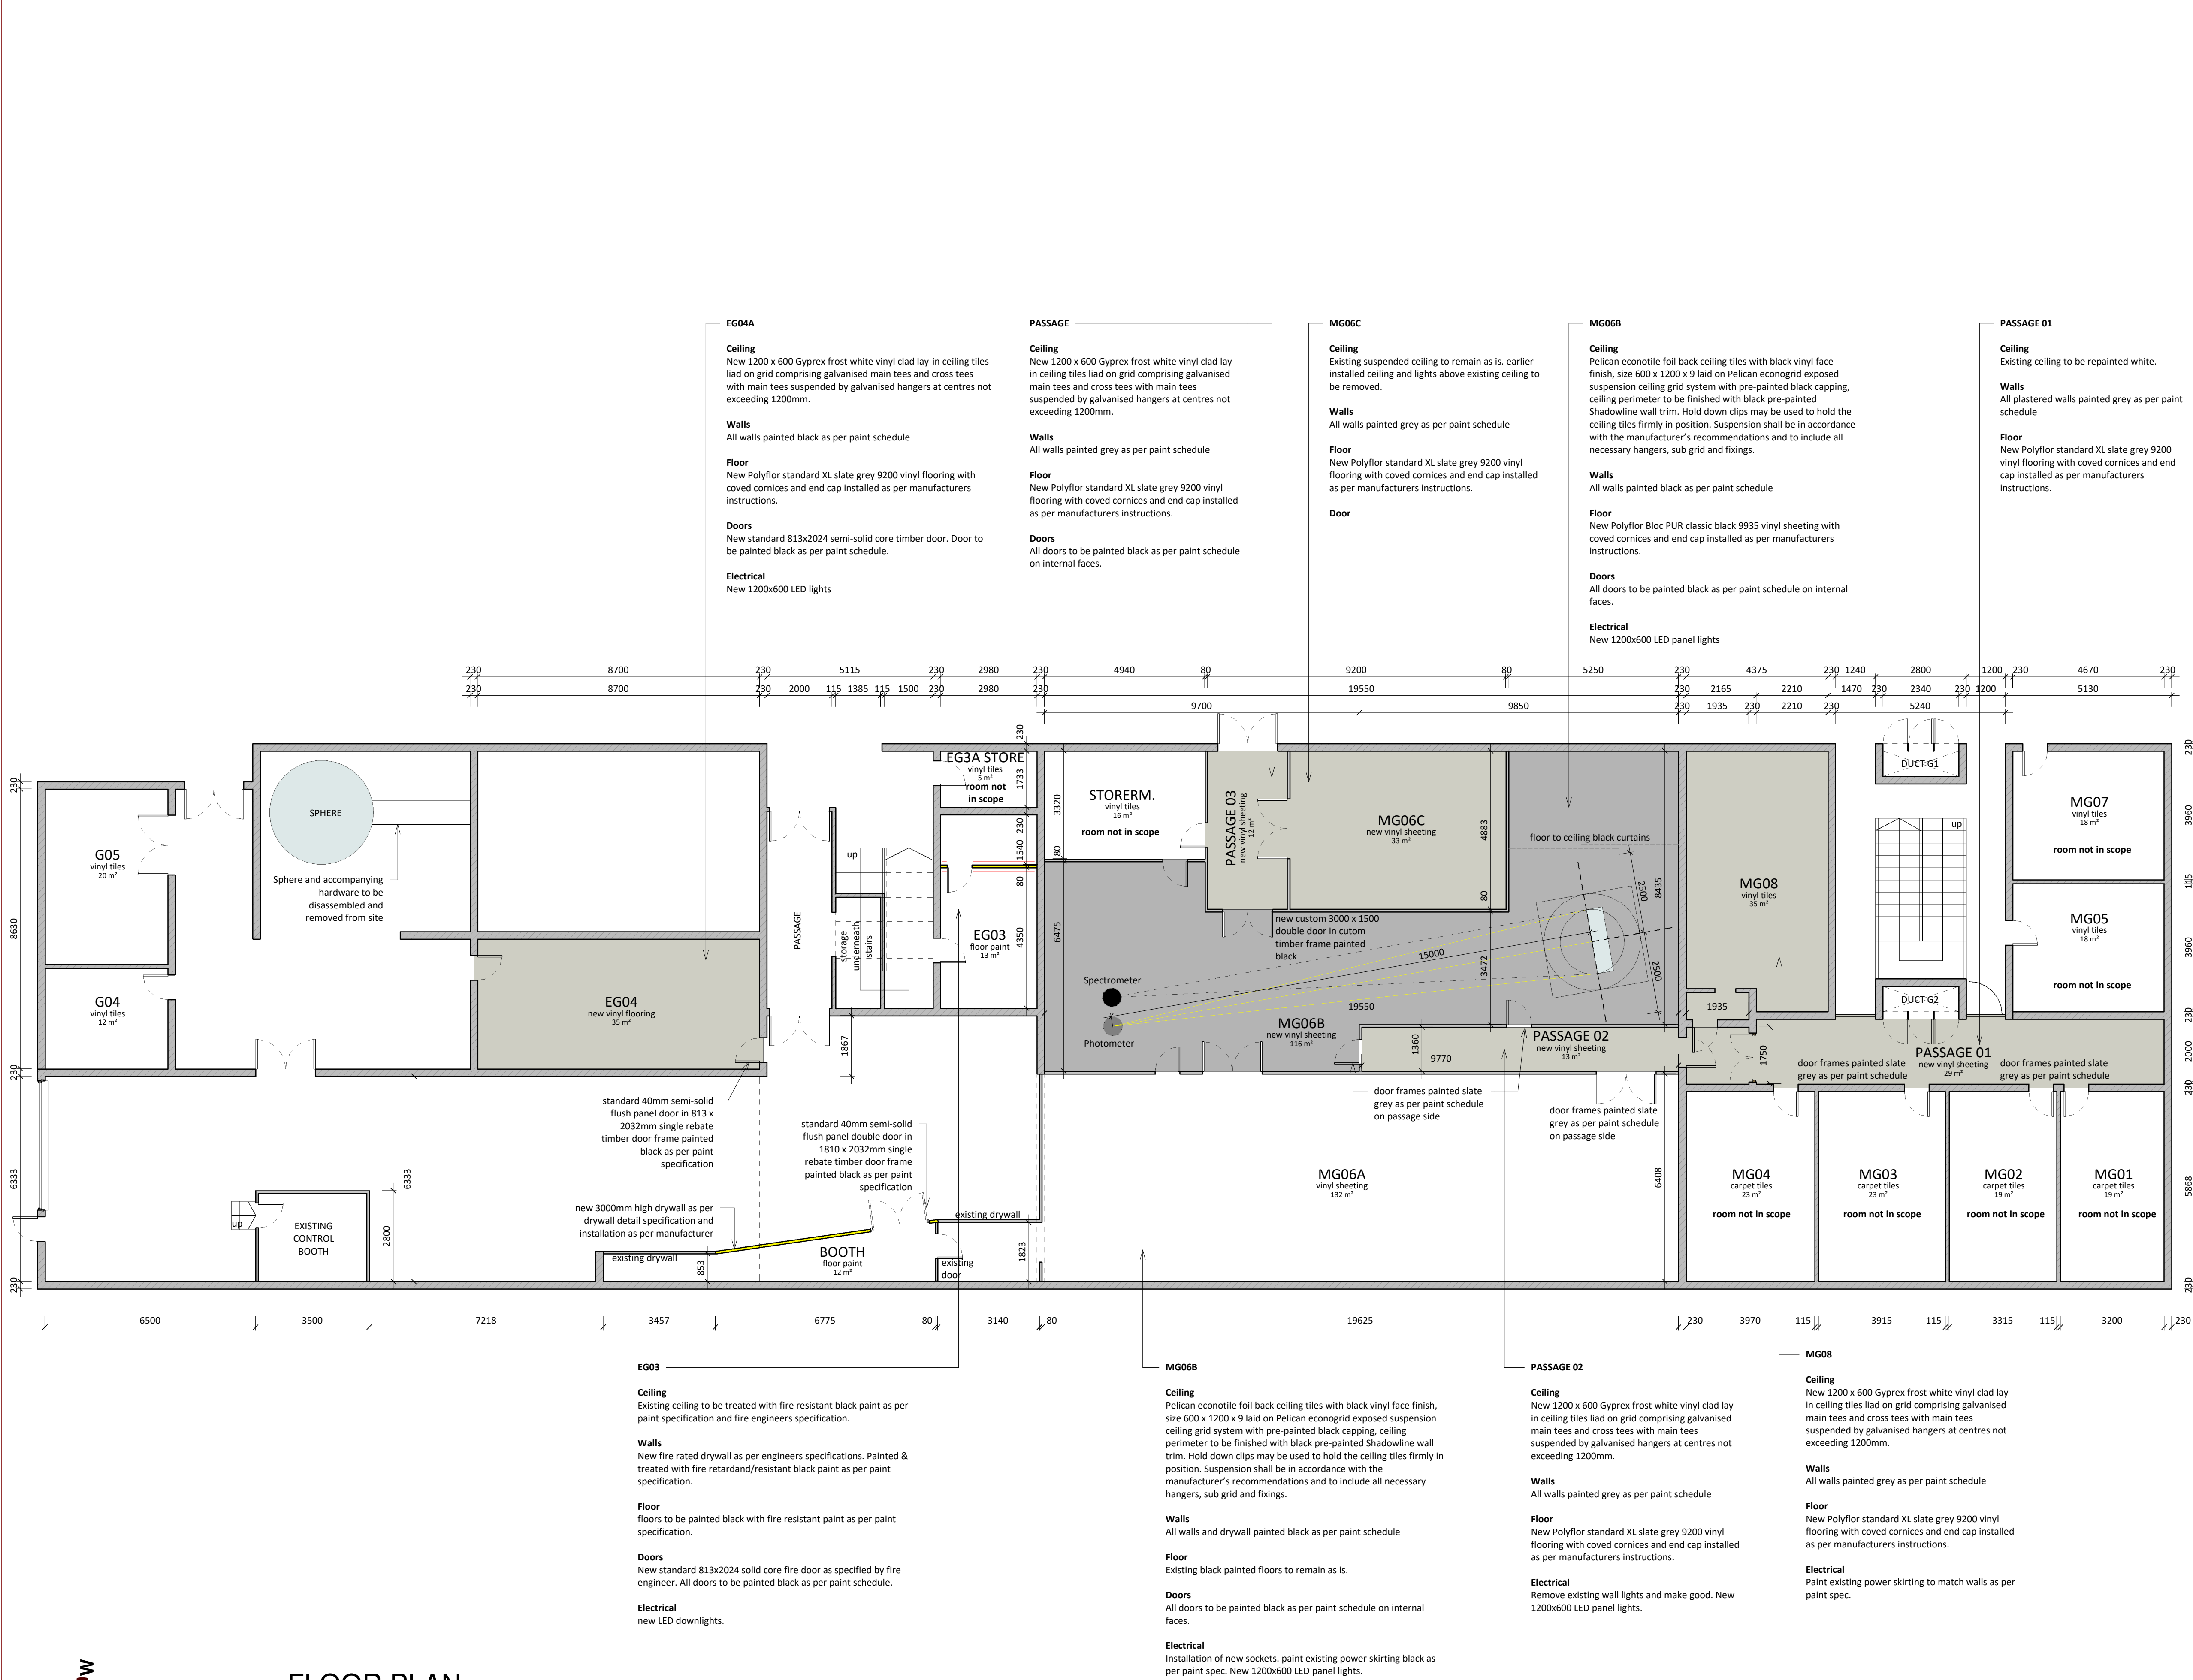

APPROVED

NAME _____ SIGNATURE _____

PR. NO. _____ DATE _____

NOTES

LEGEND

Project Status

REVISIONS

REV	DATE	DESCRIPTION	BY
0A	2024-02-13	PRELIMINARY DESIGN	DK

CLIENT _____ ARCHITECT _____

CONSULTANT



AFRICAN DYNAMIC QUALITY
ENGINEERING PROJECTS

info@adqengineering.co.za
Tel: 012 030 0355

www.adqengineering.co.za

PROJECT DESCRIPTION

SABS

DRAWING TITLE

COMBINED FLOOR PLAN

DATE

2024-02-13

DRAWN BY

SW JANSEN

CHECKED BY

ADQ ENGINEERING

DESIGNED BY

SW JANSEN

DRAWING SIZE

A1

SCALE

1 : 100

DRAWING NUMBER

P230572-PD-100

REV

0A

ISSUED FOR TENDER