


A906

KEYPLAN

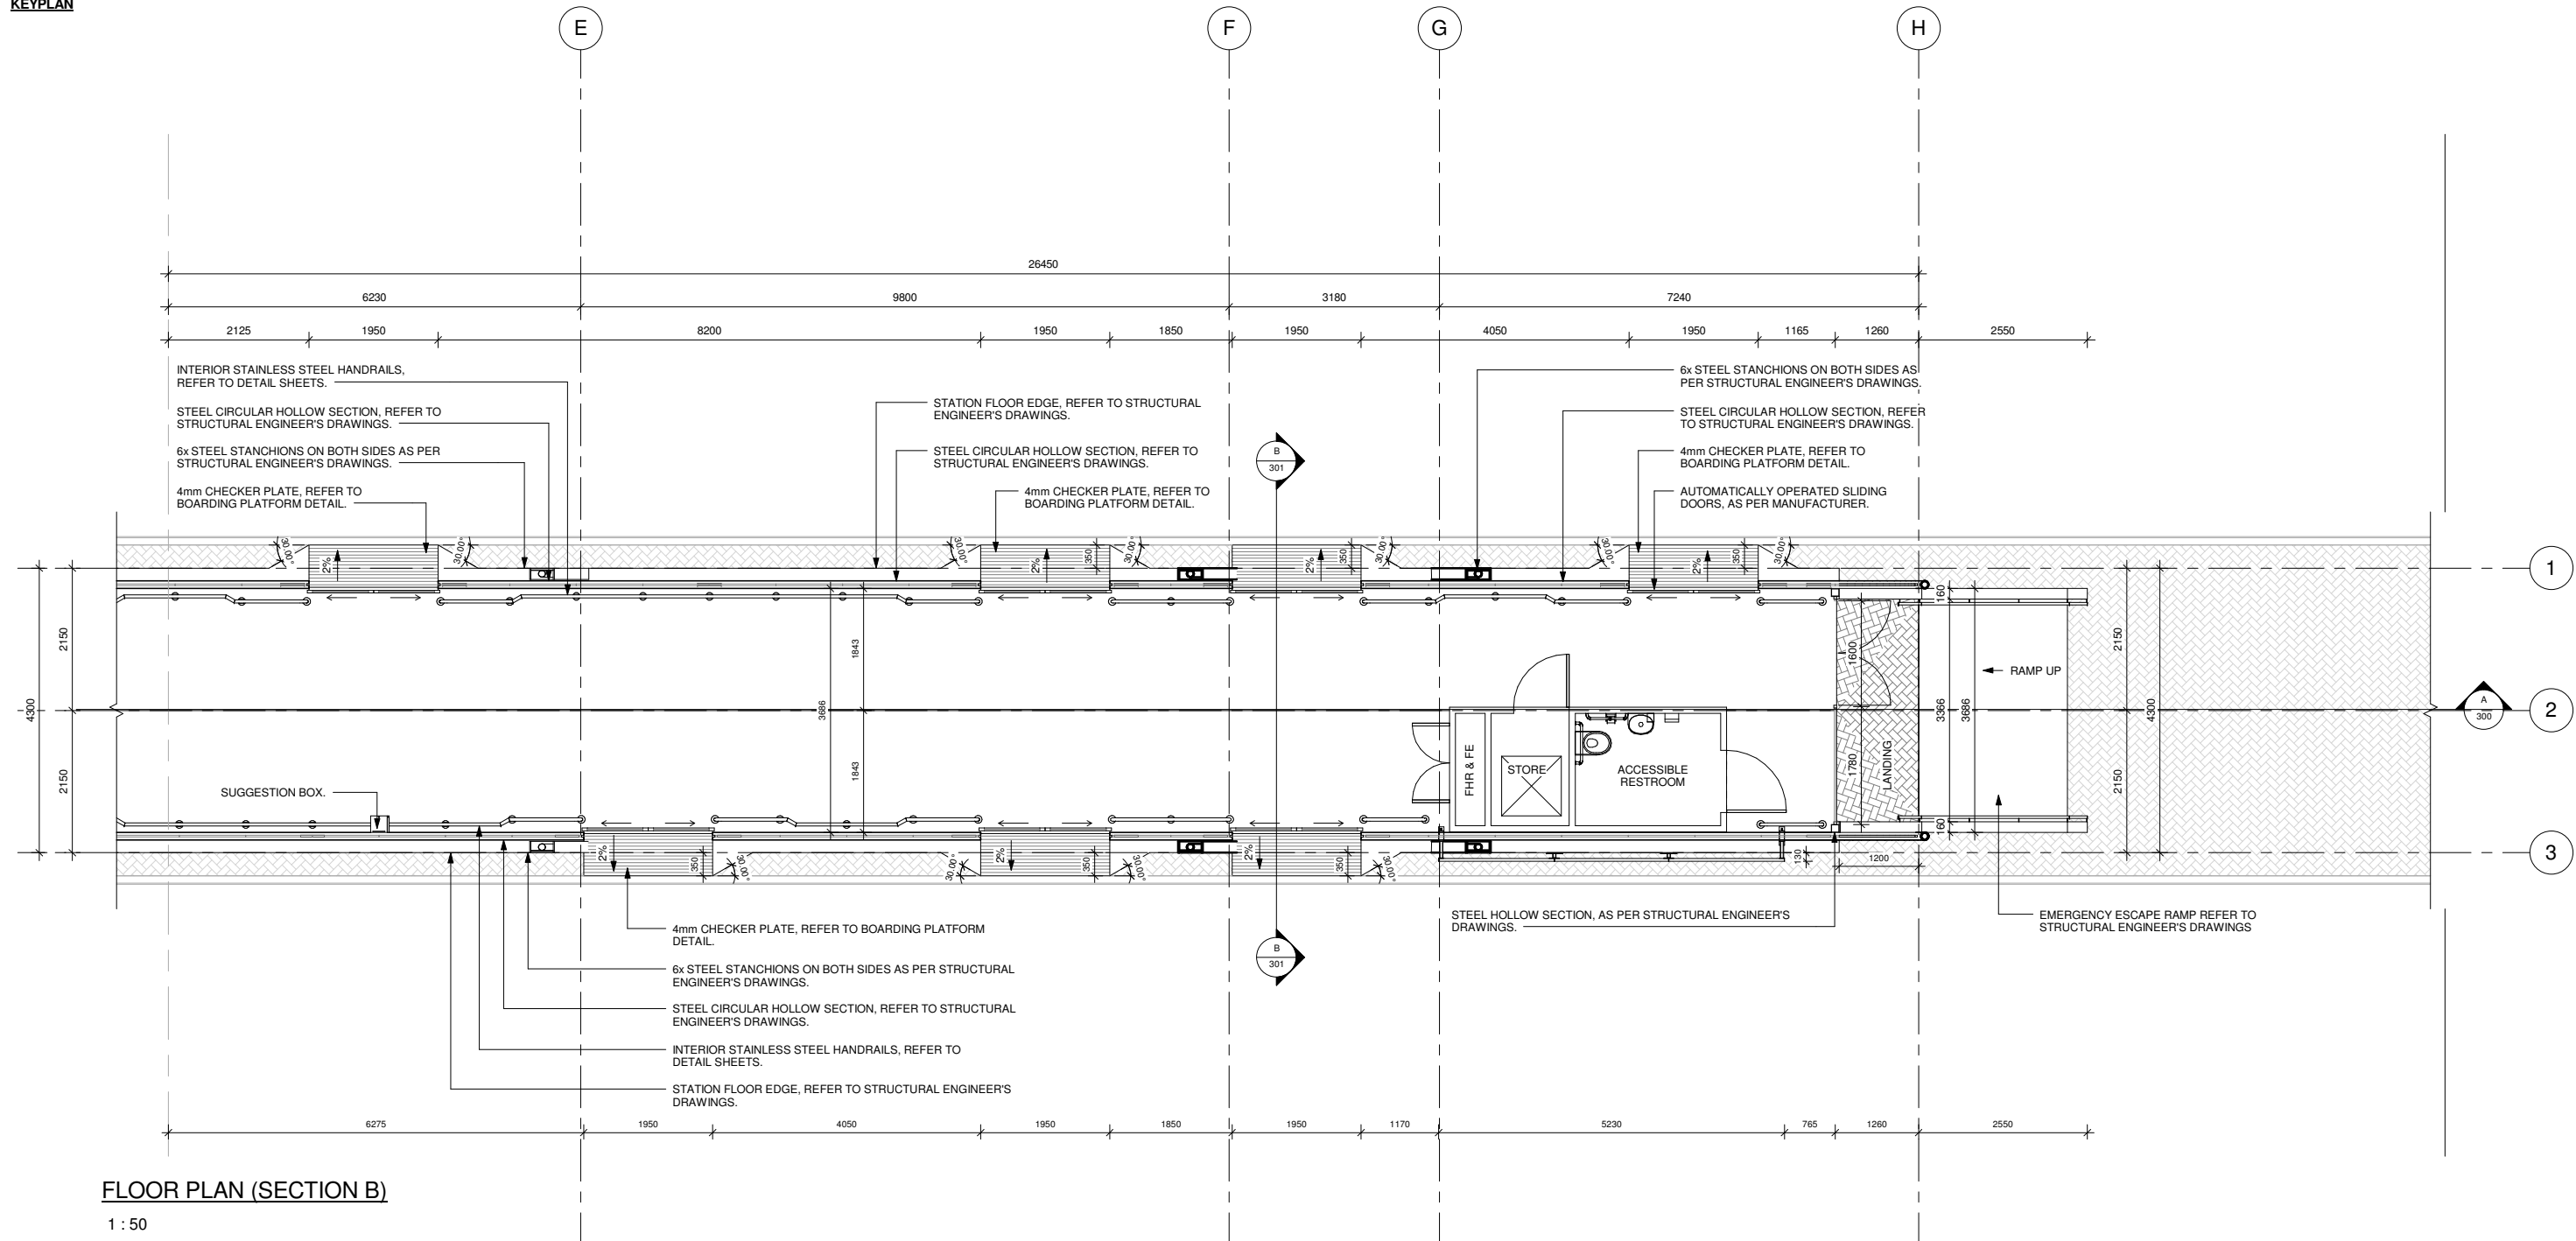

CONSTRUCTION			
Rev	Date	Description of changes	By
REVISIONS			

LEGEND:

ISSUED FOR INFORMATION ONLY

APPROVED THE MASTER HELD AT DELTA BUILT ENVIRONMENT CONSULTANTS BEARS THE ORIGINAL SIGNATURE OF APPROVAL		SACAP No. 21362	
SIGNATURE: _____		NAME: MARCEL KIMOTO	
DATE: _____		DATE: _____	
Date	Issue Date	Scale	Designed By
		1 : 50	M. KIMOTO
Checked By	Drawn By	Approved By	
M. KIMOTO	E. RAYTON	M. KIMOTO	
Cad File Name:		DBEC-MRPRO-09-06 P13148-LF-CN-11-ARC-101 Rev	

Consultant

DELTA
built environment consultants

P O BOX 35703
MENLOPARK
0102

TEL: (012) 368 1850
FAX: (012) 348 4738

GREEN BUILDING COUNCIL
MEMBER ORGANISATION

QCESA
Consulting Engineers South Africa

Client

JDA
Johannesburg Development Agency

The Bus Factory
No.3 President Street
Newtown
Johannesburg

TEL: +27 11 688 7851
FAX: +27 11 688 7899

Project Description		LB SOUTH OF LOUIS AVE LOW FLOOR
Project		JDA BRT STATIONS
Drawing Title		FLOOR PLAN (SECTION - B)
Drawing Units	MILLIMETRES	Drawing Size
		A1
Drawing No	P13148-LF-CN-11-ARC-101	Rev