



33 STANDARD MULTI-PURPOSE SHED

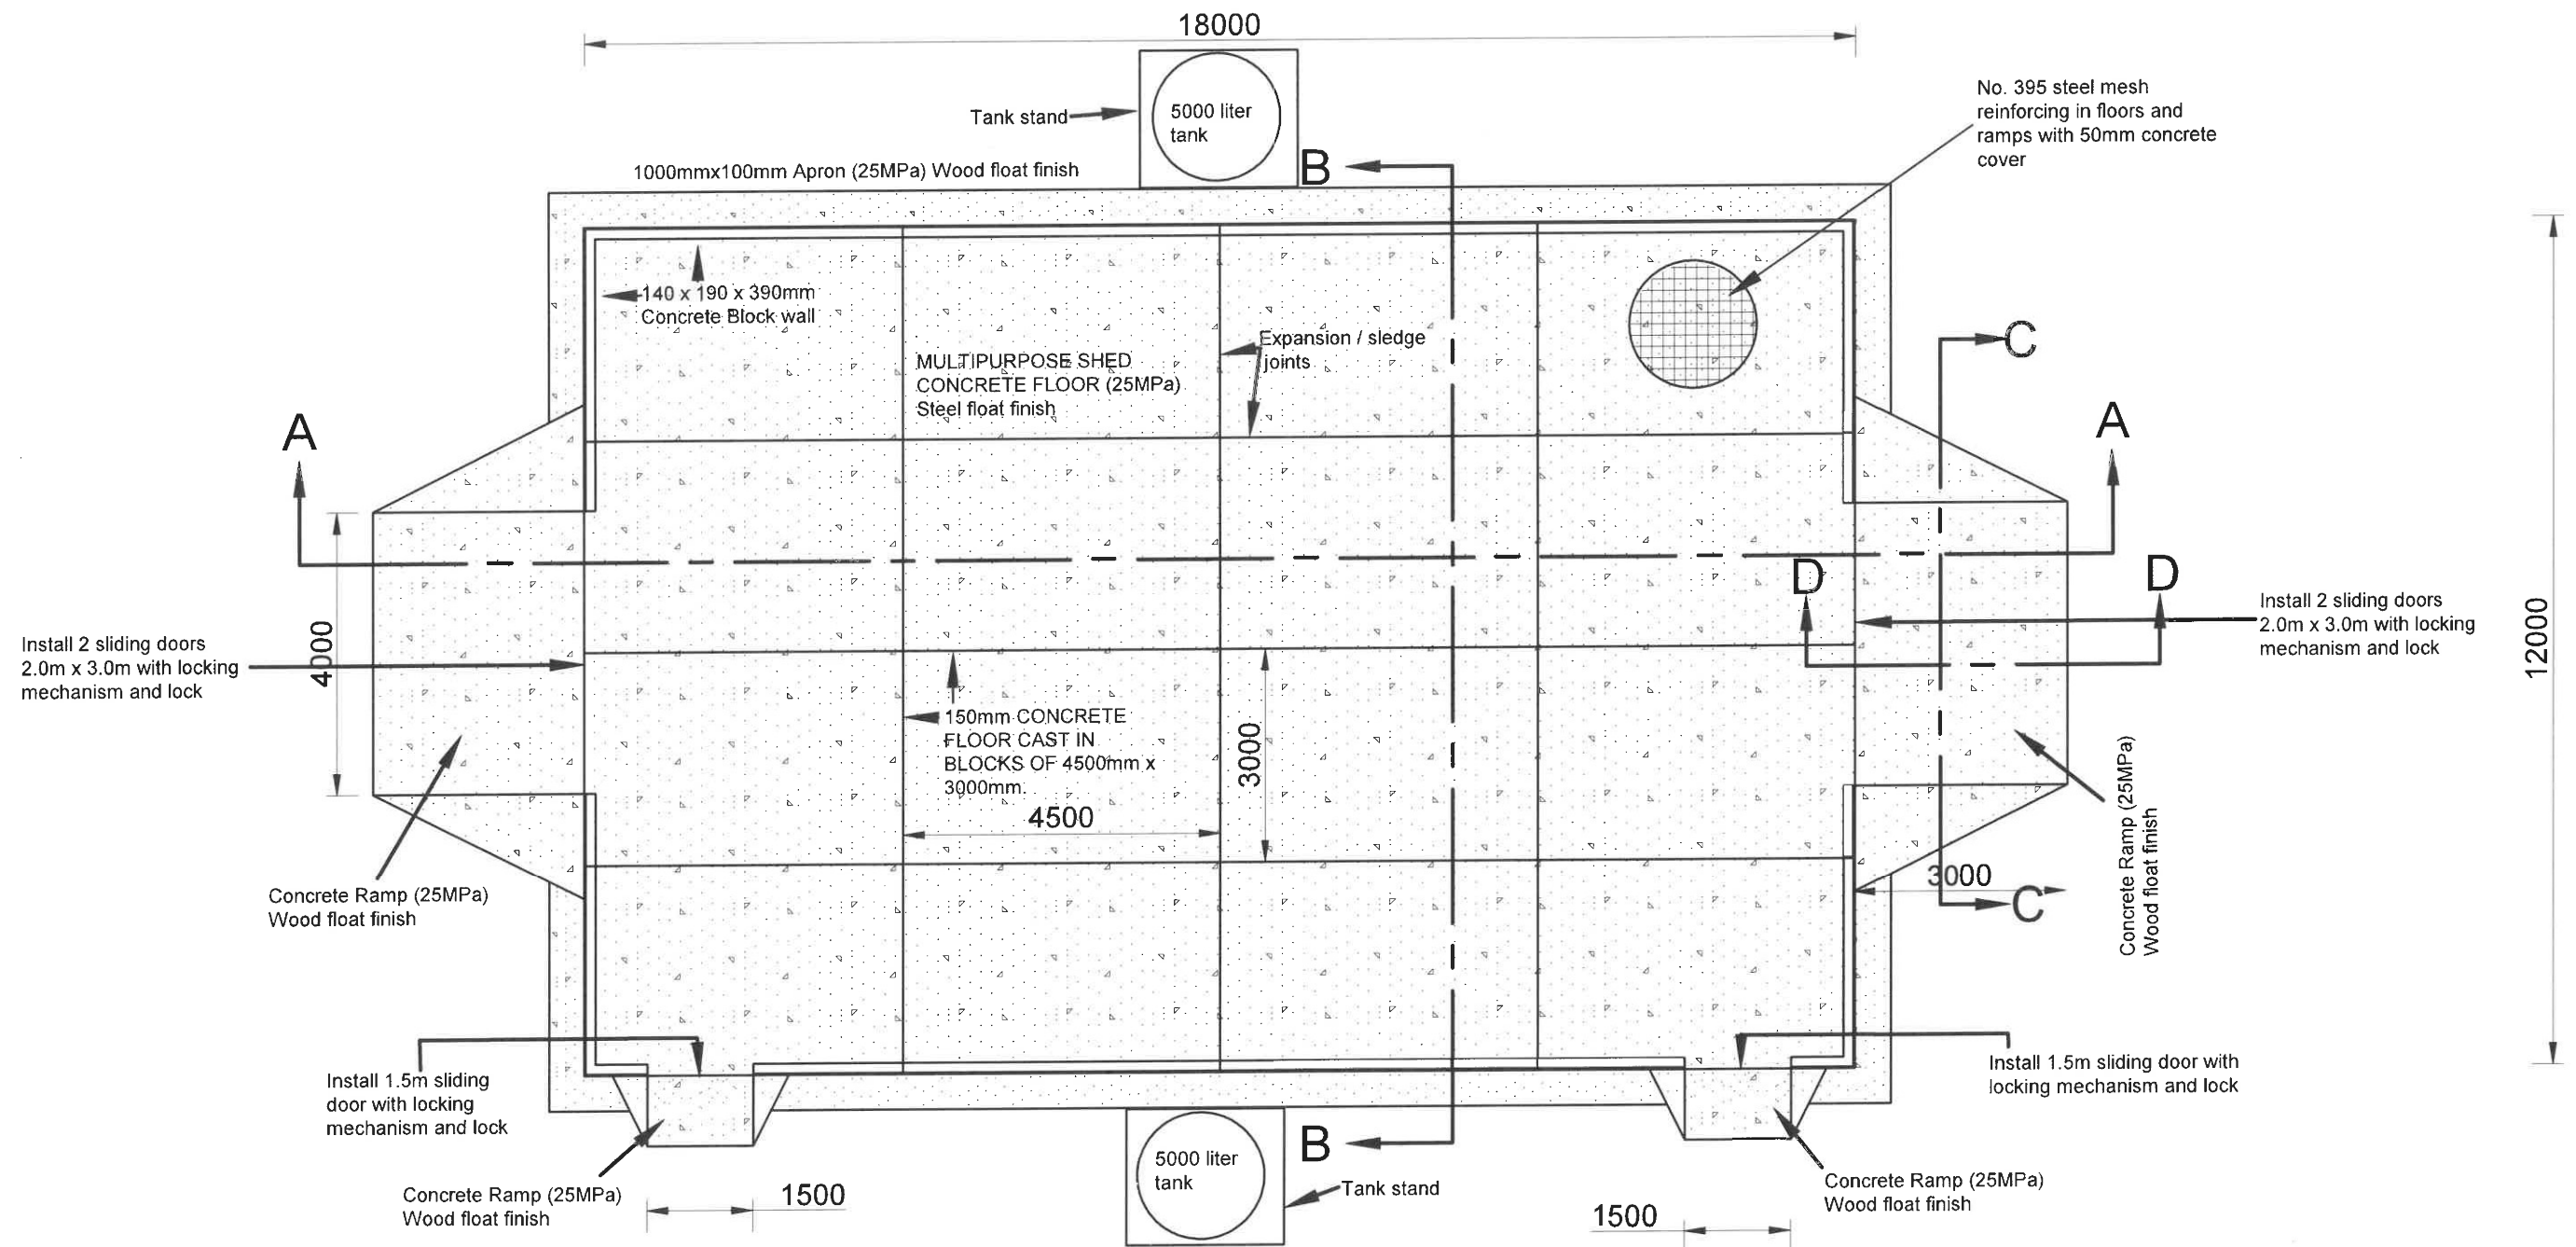






**FLOOR PLAN
SCALE 1 : 100 ON A3**

NO.	SPECIAL NOTES:	JPJ KOCH (CHIEF ENGINEER)	DEPARTMENT OF RURAL DEVELOPMENT AND AGRARIAN REFORM PROVINCE OF THE EASTERN CAPE	MULTIPURPOSE SHED	SCALE	INDEX NO.
					NTS	SCMM-02/33/01
		APRIL 2022 (DATE APPROVED)	ENGINEERING SERVICES PRIVATE BAG X015 DOHNE ADI STUTTERHEIM 4930	FLOOR LAY-OUT PLAN	A3 ORIGINAL	PLAN NO.
						SHEET 1 OF 4

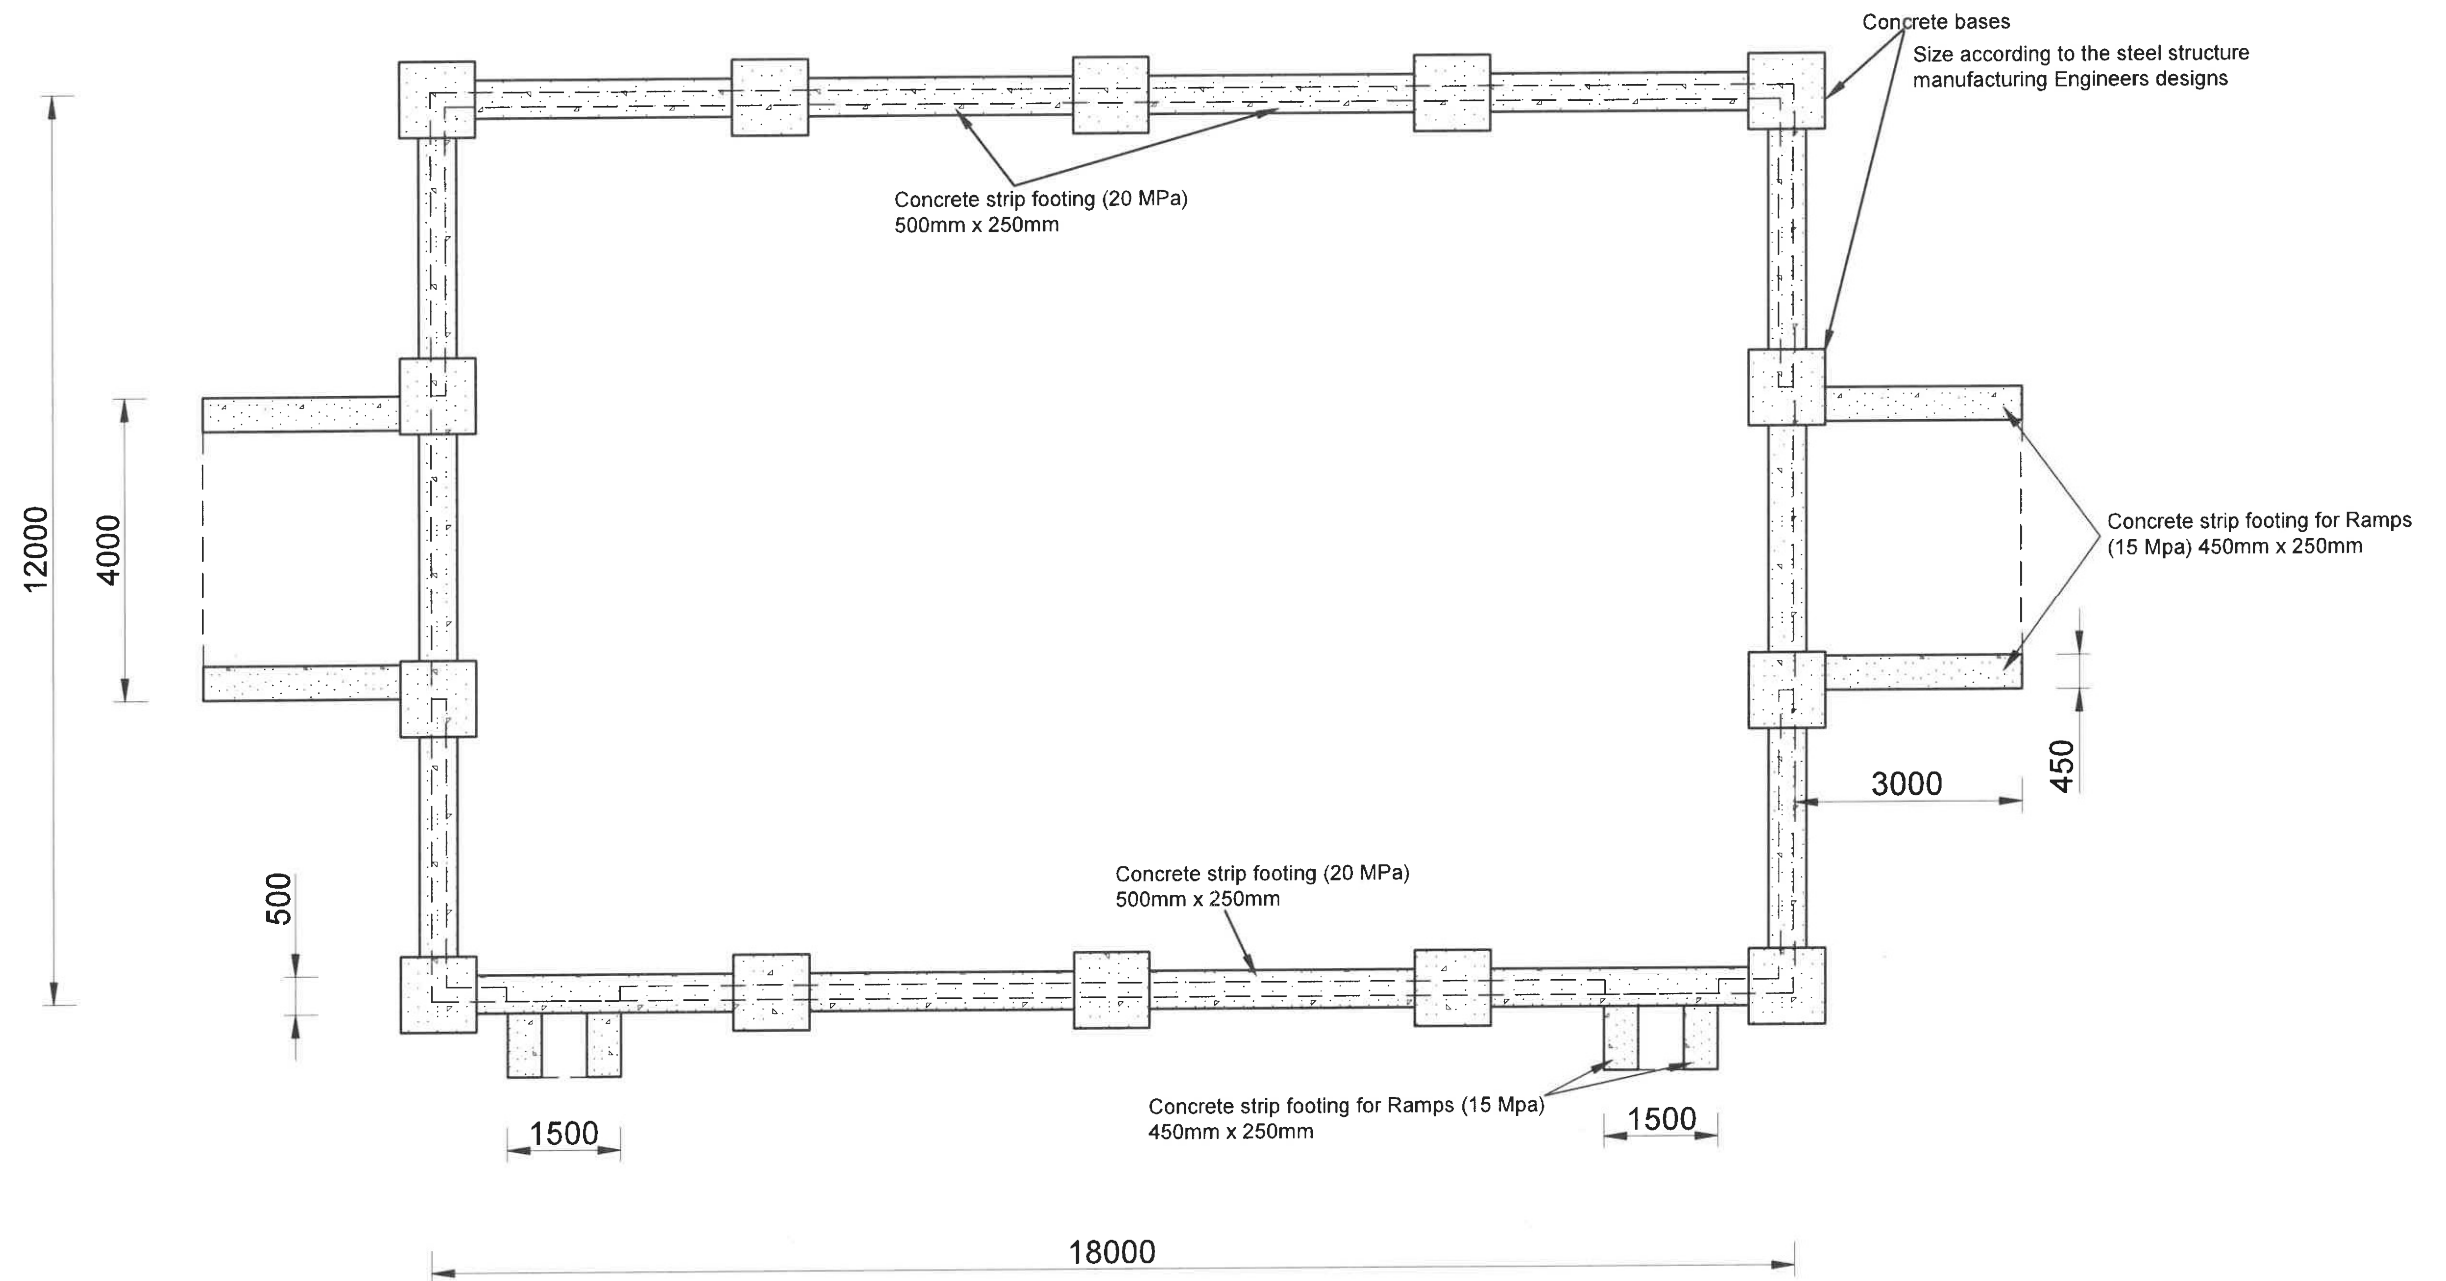

FOUNDATION PLAN
SCALE 1 :100 ON A3

NO.	SPECIAL NOTES:	JPJ KOCH (CHIEF ENGINEER)	DEPARTMENT OF RURAL DEVELOPMENT AND AGRARIAN REFORM PROVINCE OF THE EASTERN CAPE	MULTIPURPOSE SHED	SCALE	INDEX NO.
					NTS	SCMM-02/33/02
		APRIL 2022 (DATE APPROVED)	ENGINEERING SERVICES PRIVATE BAG X015 DOHNE ADI STUTTERHEIM 4930	FOUNDATION PLAN	A3 ORIGINAL	PLAN NO. SHEET 2 OF 4

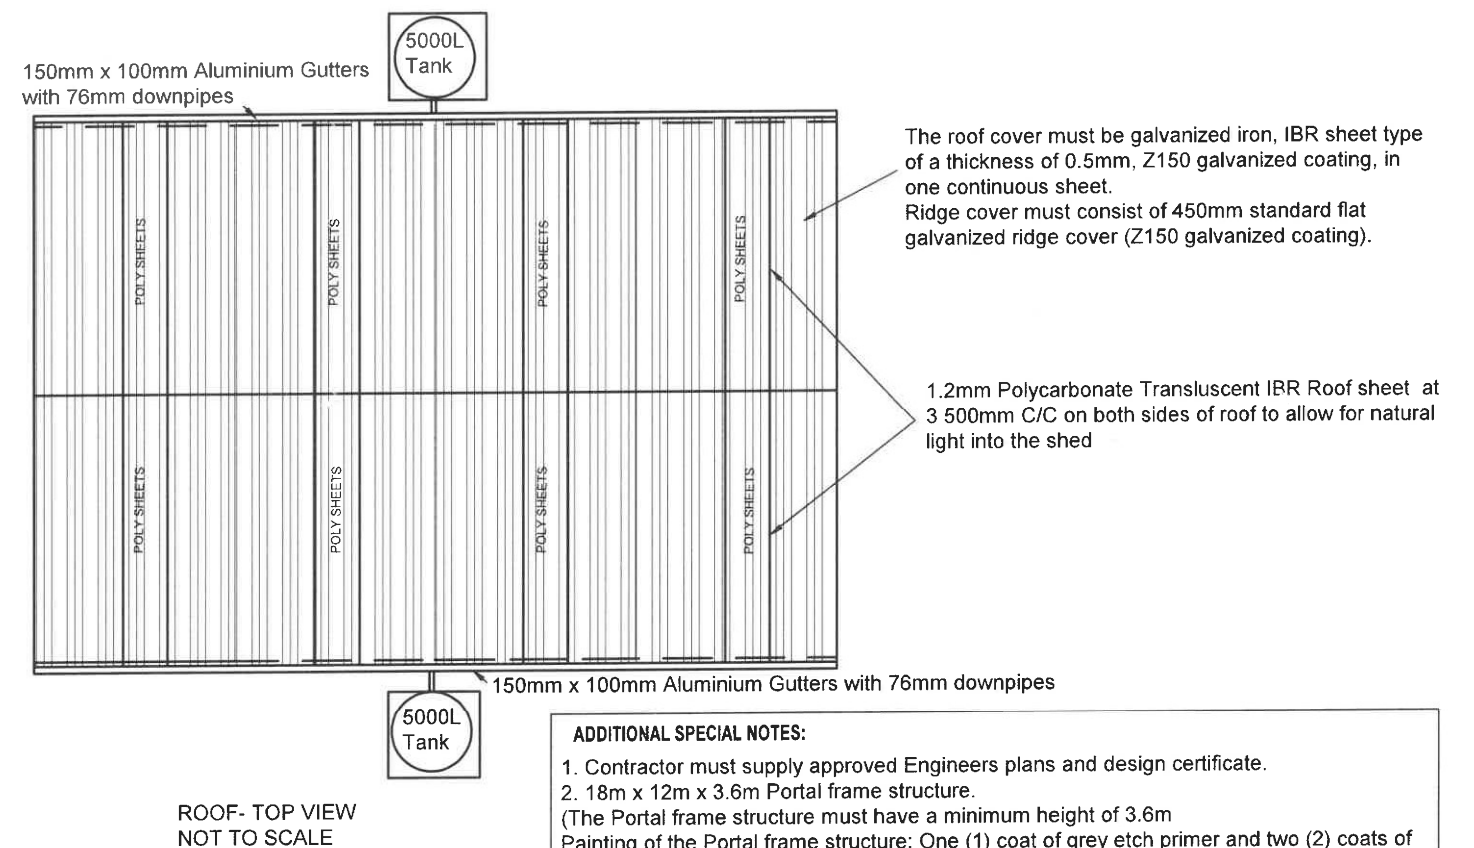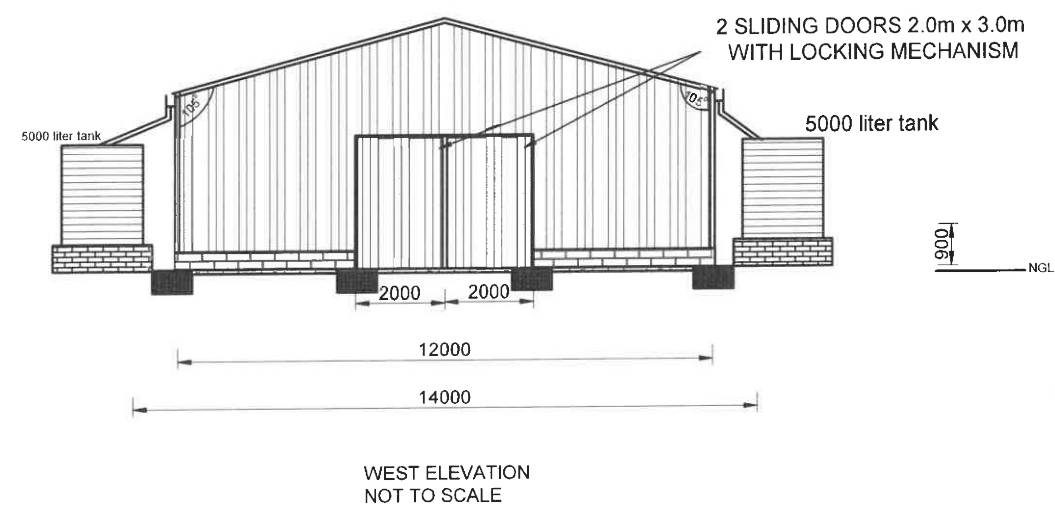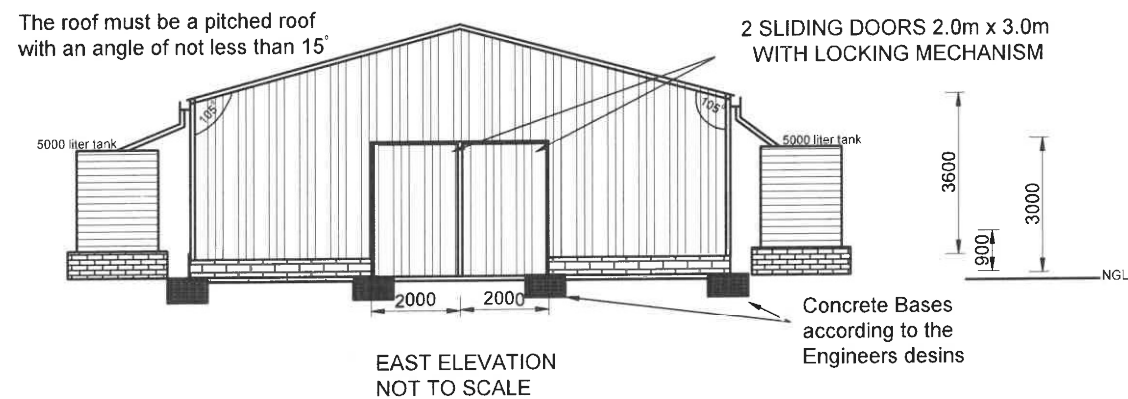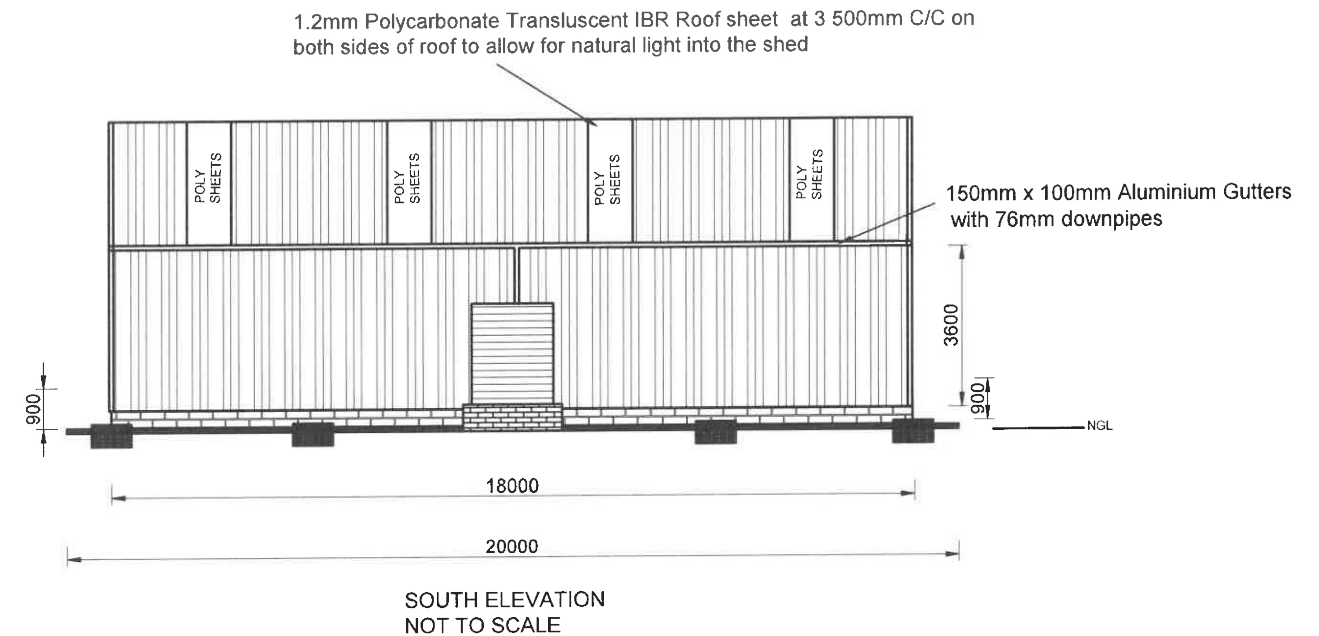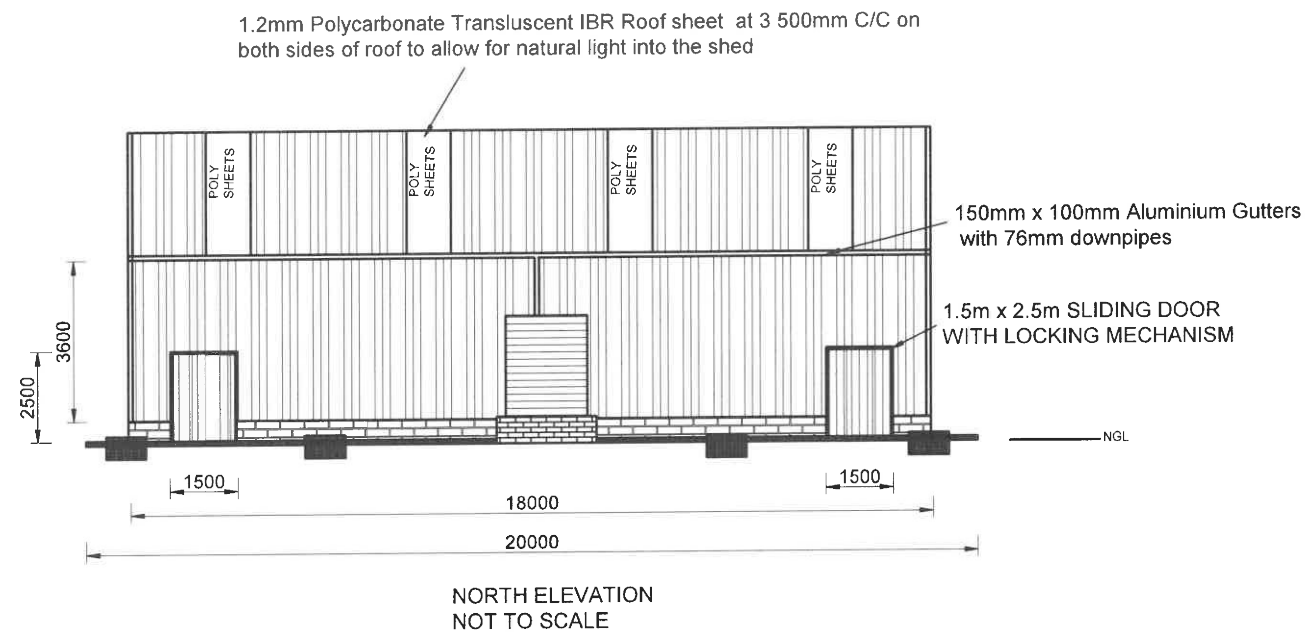

ADDITIONAL SPECIAL NOTES:

- Contractor must supply approved Engineers plans and design certificate.
- 18m x 12m x 3.6m Portal frame structure.
(The Portal frame structure must have a minimum height of 3.6m)
- Painting of the Portal frame structure: One (1) coat of grey etch primer and two (2) coats of QD enamel to the columns, rafters and bracings.
- 0.5mm IBR cladding - Z150 Galvanized coating
- 2 x 2m sliding doors, to open to both sides, on gable ends, according to the Engineers designs.
- 2 x 1.5m sliding doors according to the Engineers designs, as indicated on floor plan.
- 140 x 190 x 390mm concrete blocks built up to 900mm above floor level.
- IBR to overlap block wall by atleast 500mm.
- 8 x Polycarbonate Translucent IBR sheets (1.2mm) to be fitted on the roof, 4 on each side.
- 150mm x 100mm Aluminium Gutters with 76mm downpipes.

NO.	SPECIAL NOTES:	JPJ KOCH (CHIEF ENGINEER)	DEPARTMENT OF RURAL DEVELOPMENT AND AGRARIAN REFORM PROVINCE OF THE EASTERN CAPE	MULTIPURPOSE SHED	SCALE NTS	INDEX NO. SCMM-02/33/04
			ENGINEERING SERVICES PRIVATE BAG X015 DOHNE ADI STUTTERHEIM 4930	ELEVATIONS	A3 ORIGINAL	PLAN NO. SHEET 4 OF 4
		APRIL 2022 (DATE APPROVED)				