

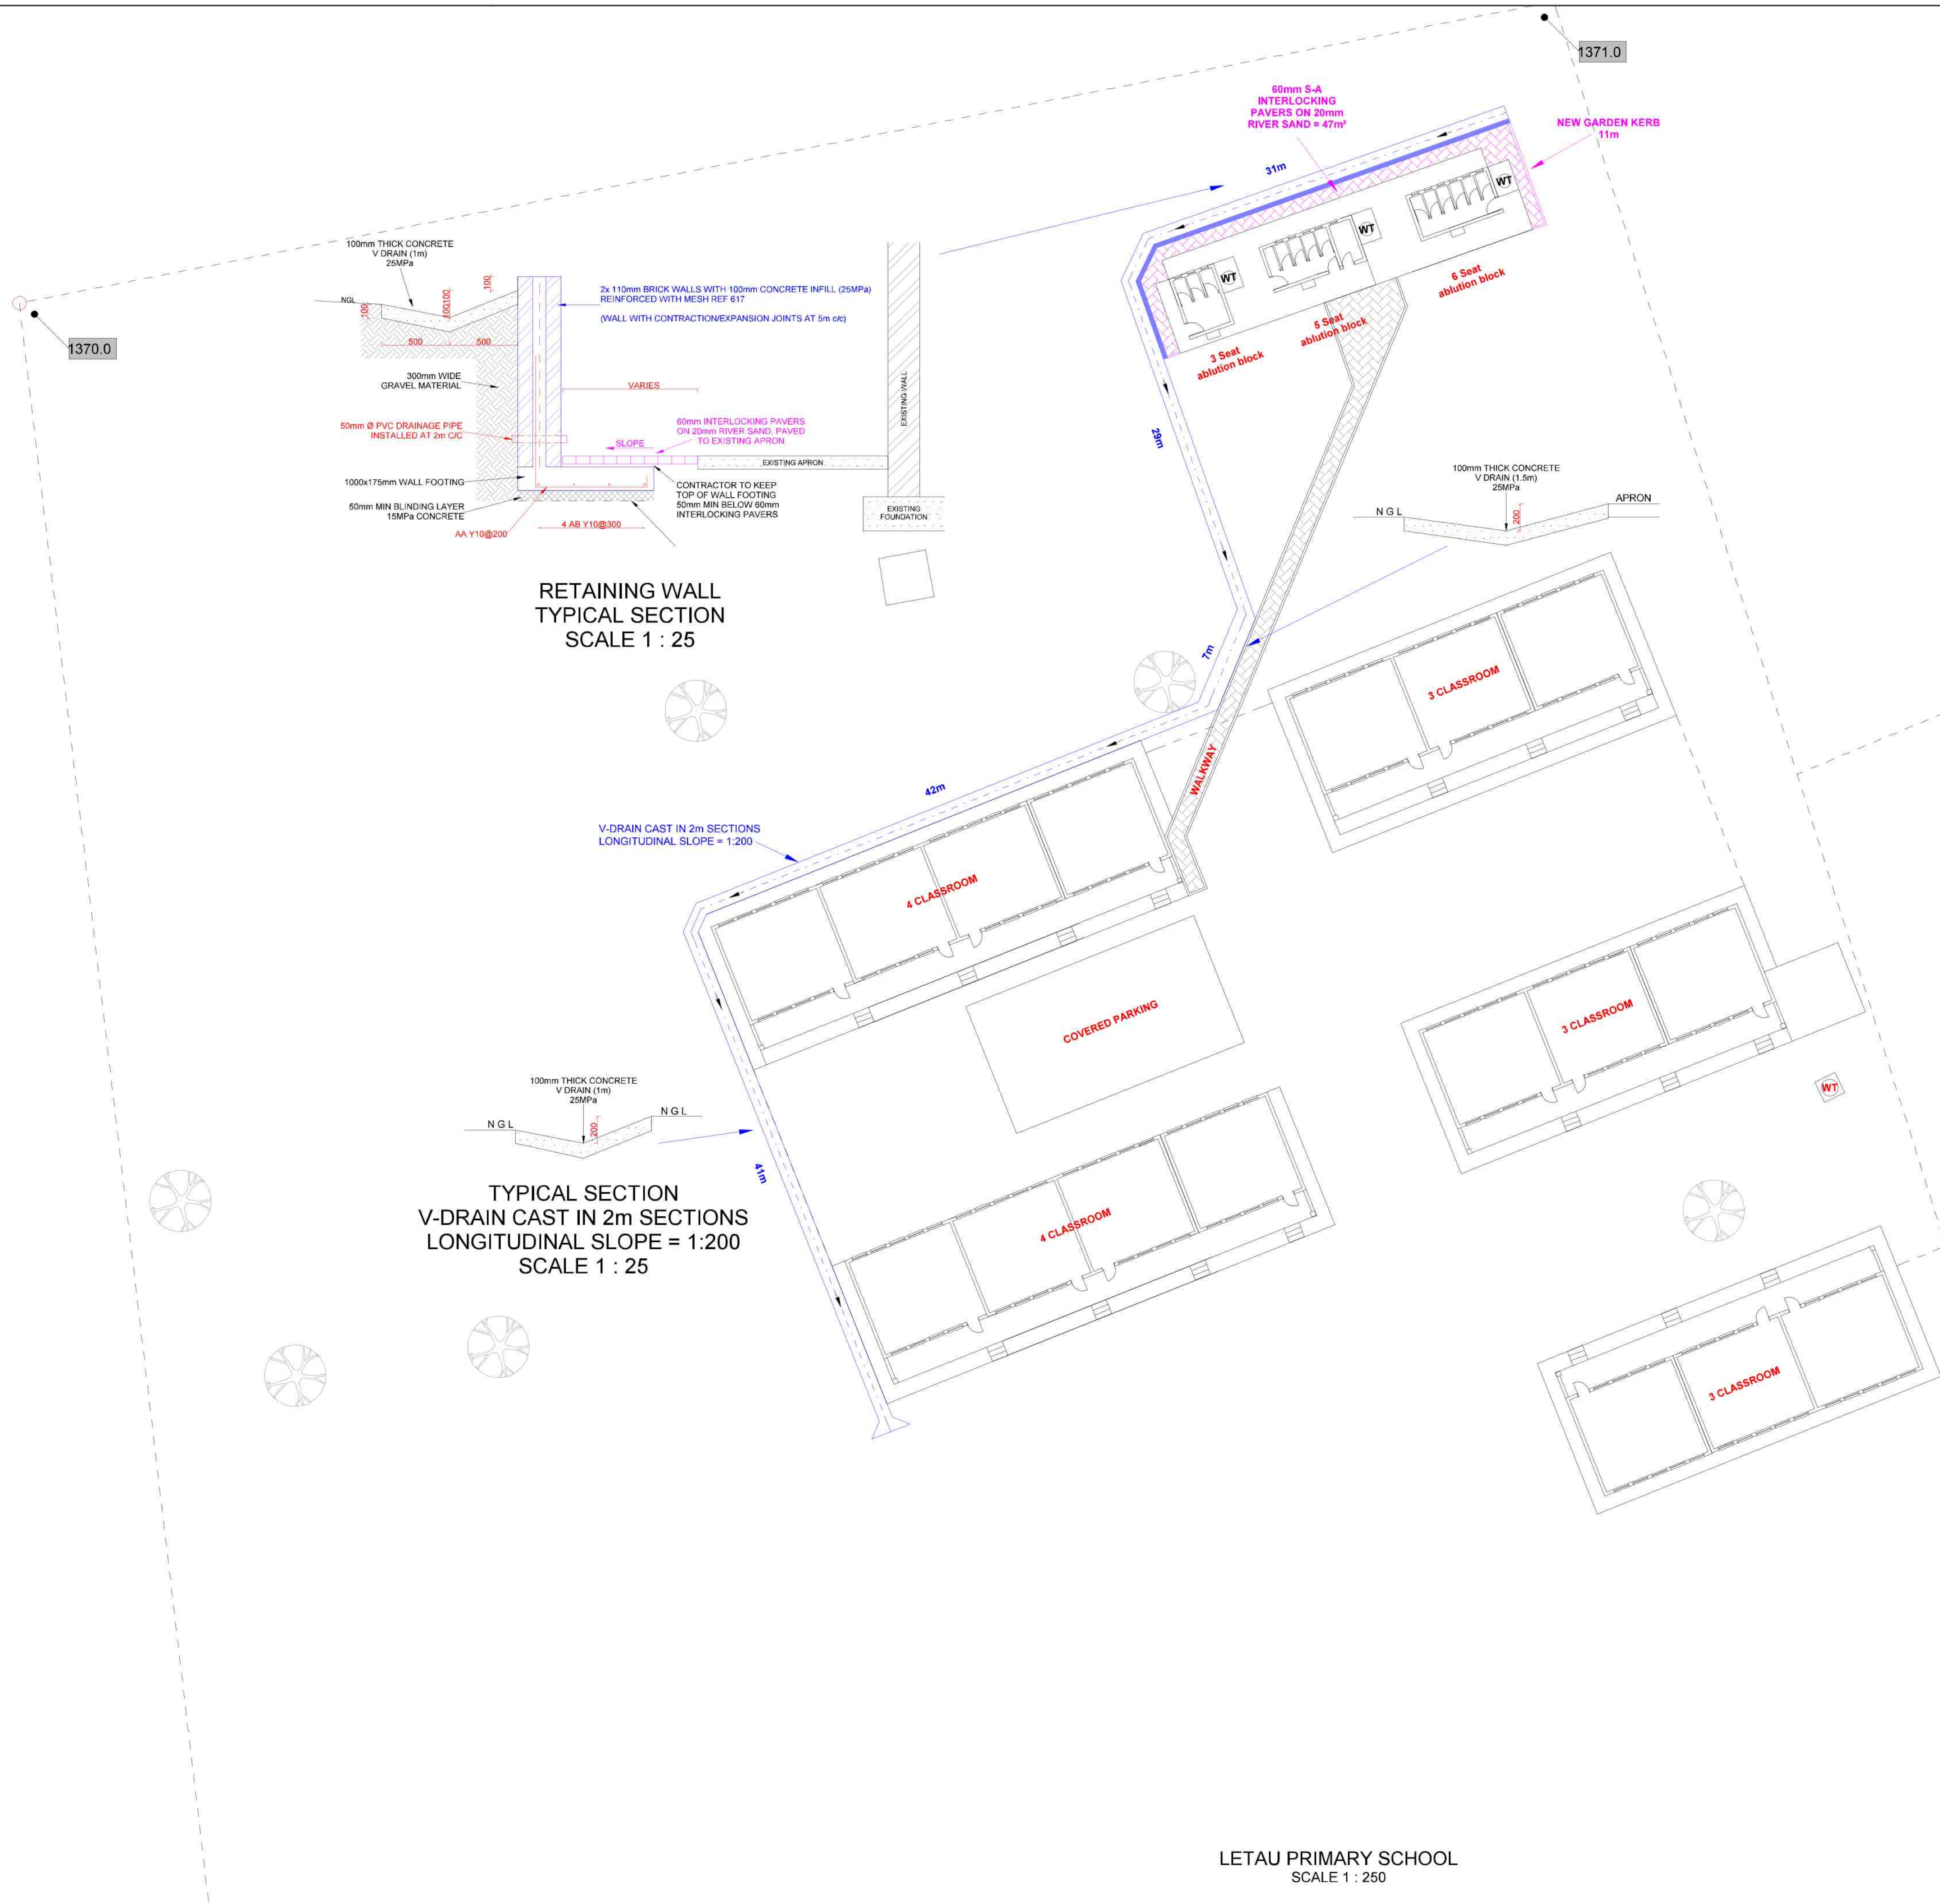


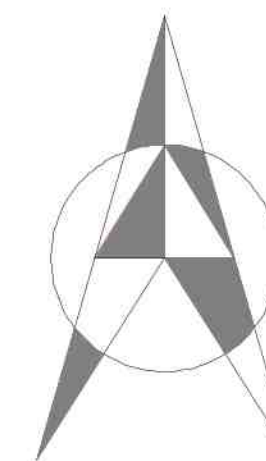

- NOTE
1. ALL WORK TO BE DONE TO THE RELEVANT SECTIONS OF SABS 1200.
- WORK TO BE DONE**
1. Provide retaining walls at toilets.
 2. Stormwater channels at toilets
 3. Paving (concrete or paving blocks) around toilets
 4. Replace cracked aprons in patches

- LEGEND**
- NEW PAVING
 - EXISTING PAVING
 - EXISTING APRONS
 - NEW CHANNELS
 - NEW RETAINING WALLS

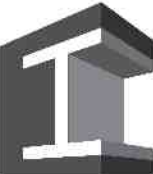

NO		AMENDMENTS		APPR		DATE	
CONSULTANT							
INOVO CONSULT Civil & Structural Engineers 139 GENL MARIE STREET POLOKWANE 0699 DANIE 082 4433 439 SP 079 258 7043 danie@inovoconsult.com				 POSTNET SUITE 041 PRIVATE BAG 3925 POLOKWANE 000 S 23° 53' 25.3" E 27° 28' 11.3"			
DESIGNED		DLB		CHECKED		DLB	
DRAWN		FJW		APPROVED		DLB	
APPROVAL: PROJECT ENG.				DATE			
MVULA TRUST							
MAIN TITLE							
LETAU SECONDARY SCHOOL							
SUB TITLE							
SITE PLAN							
REF NUMBER							
FILE / DATE							
SCALE				1 : 250			
DRAWING NO.						REV.	
2300/LT/01							