



**ARBORETUM / CONCERT TOILETS**

Scale 1:100

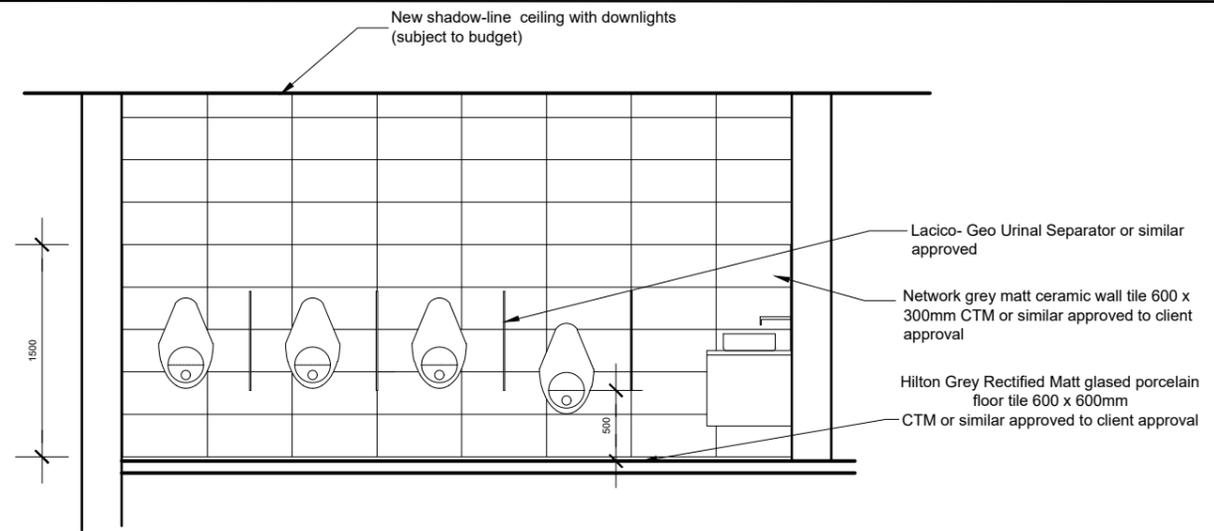


**Front elevation of Urinals**

Scale 1:50

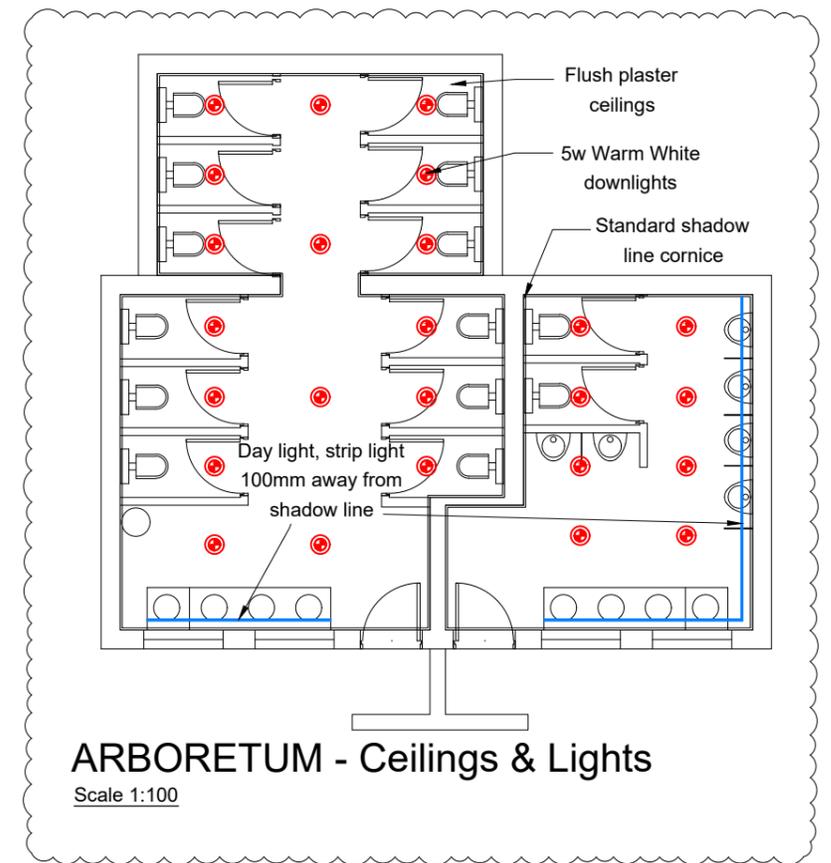


**ARBORETUM - Ceilings & Lights**

Scale 1:100

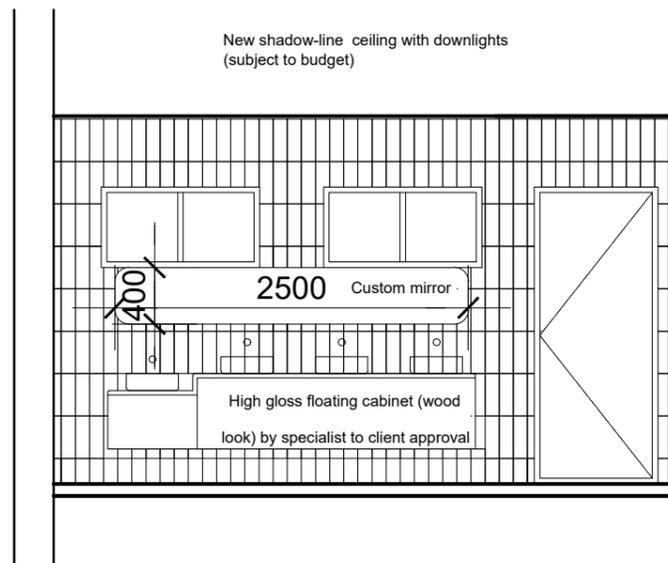

**Front elevation of Basins - men**

Scale 1:50

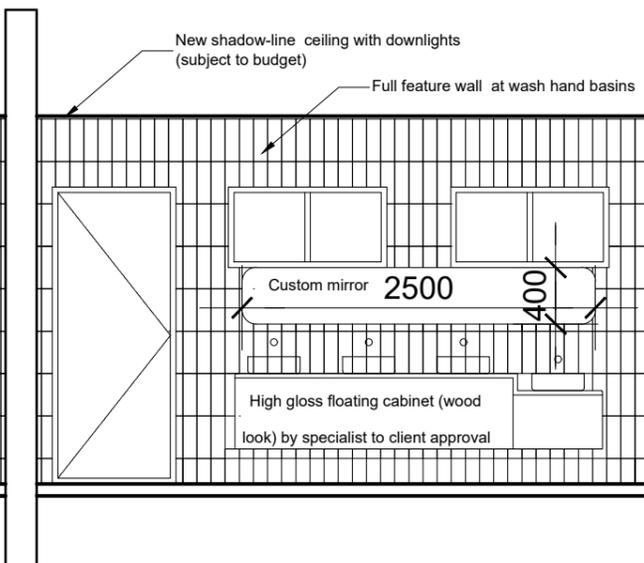

**Front elevation of Basins - ladies**

**FOR INFORMATION**

	PLOT 8 DANN ROAD KEMPTON PARK AH, 1619 Cell: +27 83 480 1305 Tell: +27 11 452 5114 E-mail: technical@techi.co.za	Drawing No. <b>2519-A-05</b>
	Pr. Arch. Number Approved 20958	Date 2025.10.24

REVISIONS				REFERENCE DRAWINGS		CLIENT APPROVAL			
REV No.	DESCRIPTION	DATE	APPROVED	DRG No.	DESCRIPTION	NAME	DESIGNATION	SIGN	DATE
A	ISSUED FOR INFORMATION	2025.09.18							
B	CEILING & LIGHTS LAYOUT ADDED	2025.10.24							

Client:  
  
 South African National Biodiversity Institute

Signature:  
 Date:

**PROJECT DESCRIPTION**  
 UPGRADES TO VARIOUS ABLUTION FACILITIES AT THE KIRSTENBOSCH NATIONAL BOTANICAL GARDEN

**TITLE**  
 ARBORETUM/CONCERT TOILETS- GROUND FLOOR PLAN & DETAILS

Client: **SANBI**  
 South African National Biodiversity Institute

Signature:  
 Date: