



GARDEN CENTER - Tiling layout
Scale 1:100

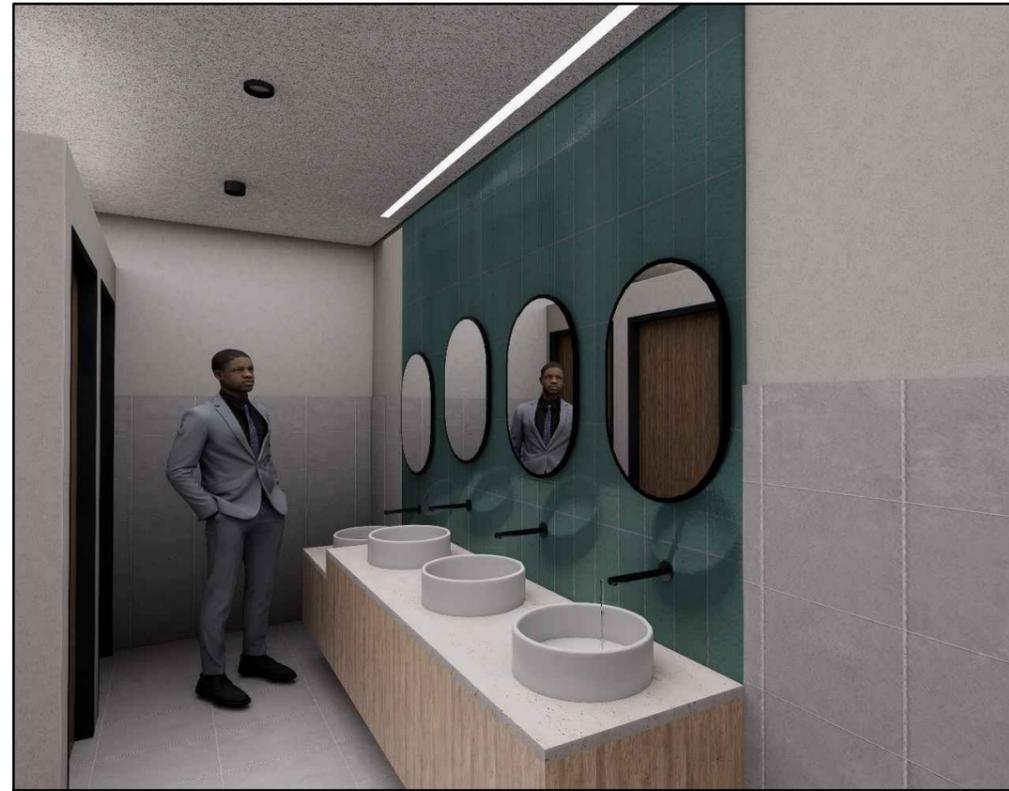

3D - Basin View



3D - Toilet View

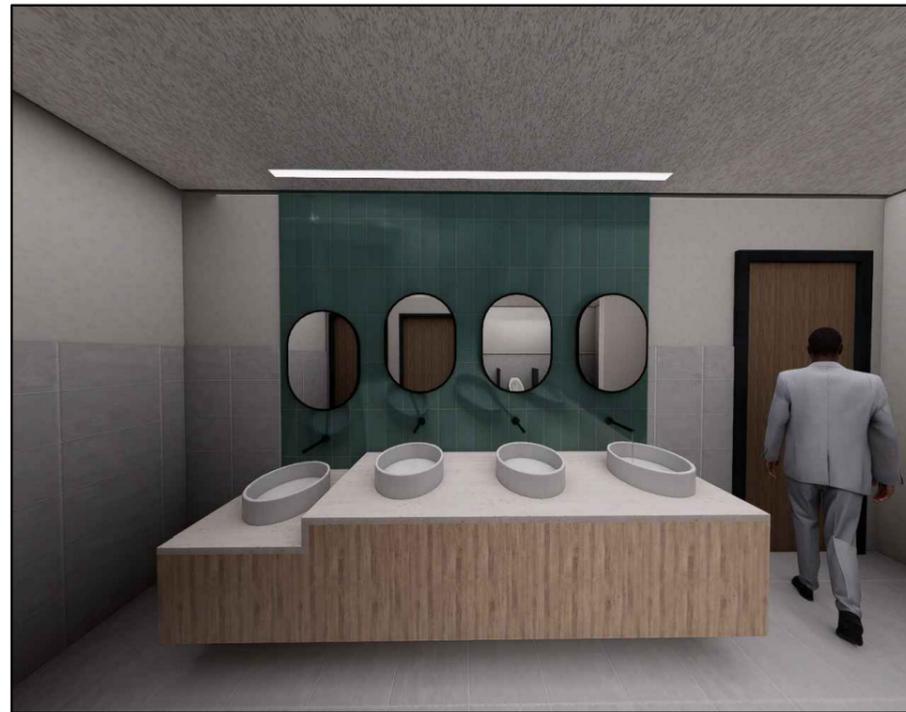

3D - Basin View



3D - Urinal View

FOR INFORMATION

TECHI Engineers
PLOT 8
DANN ROAD
KEMPTON PARK AH,1619
Cell: +27 83 480 1305
Toll: +27 11 452 5114
E-mail: technical@techico.za

Pr. Arch. Number: 20958
Approved: [Signature]

Drawing No. **2519-A-10**
Date: 2025.10.09

REVISIONS				REFERENCE DRAWINGS		CLIENT APPROVAL			
REV No.	DESCRIPTION	DATE	APPROVED	DRG No.	DESCRIPTION	NAME	DESIGNATION	SIGN	DATE
A	ISSUED FOR INFORMATION	2025.09.18							

Client: **SANBI**
Sustainability for Life
South African National Biodiversity Institute

Signature: [Signature]
Date: [Date]

PROJECT DESCRIPTION
UPGRADES TO VARIOUS ABLUTION FACILITIES AT THE KIRSTENBOSCH NATIONAL BOTANICAL GARDEN

TITLE
GARDEN CENTRE TOILETS-
GROUND FLOOR PLAN, DETAILS & 3d layouts