



IKHALA TVET COLLEGE STERKSPRUIT BUSINESS CENTRE

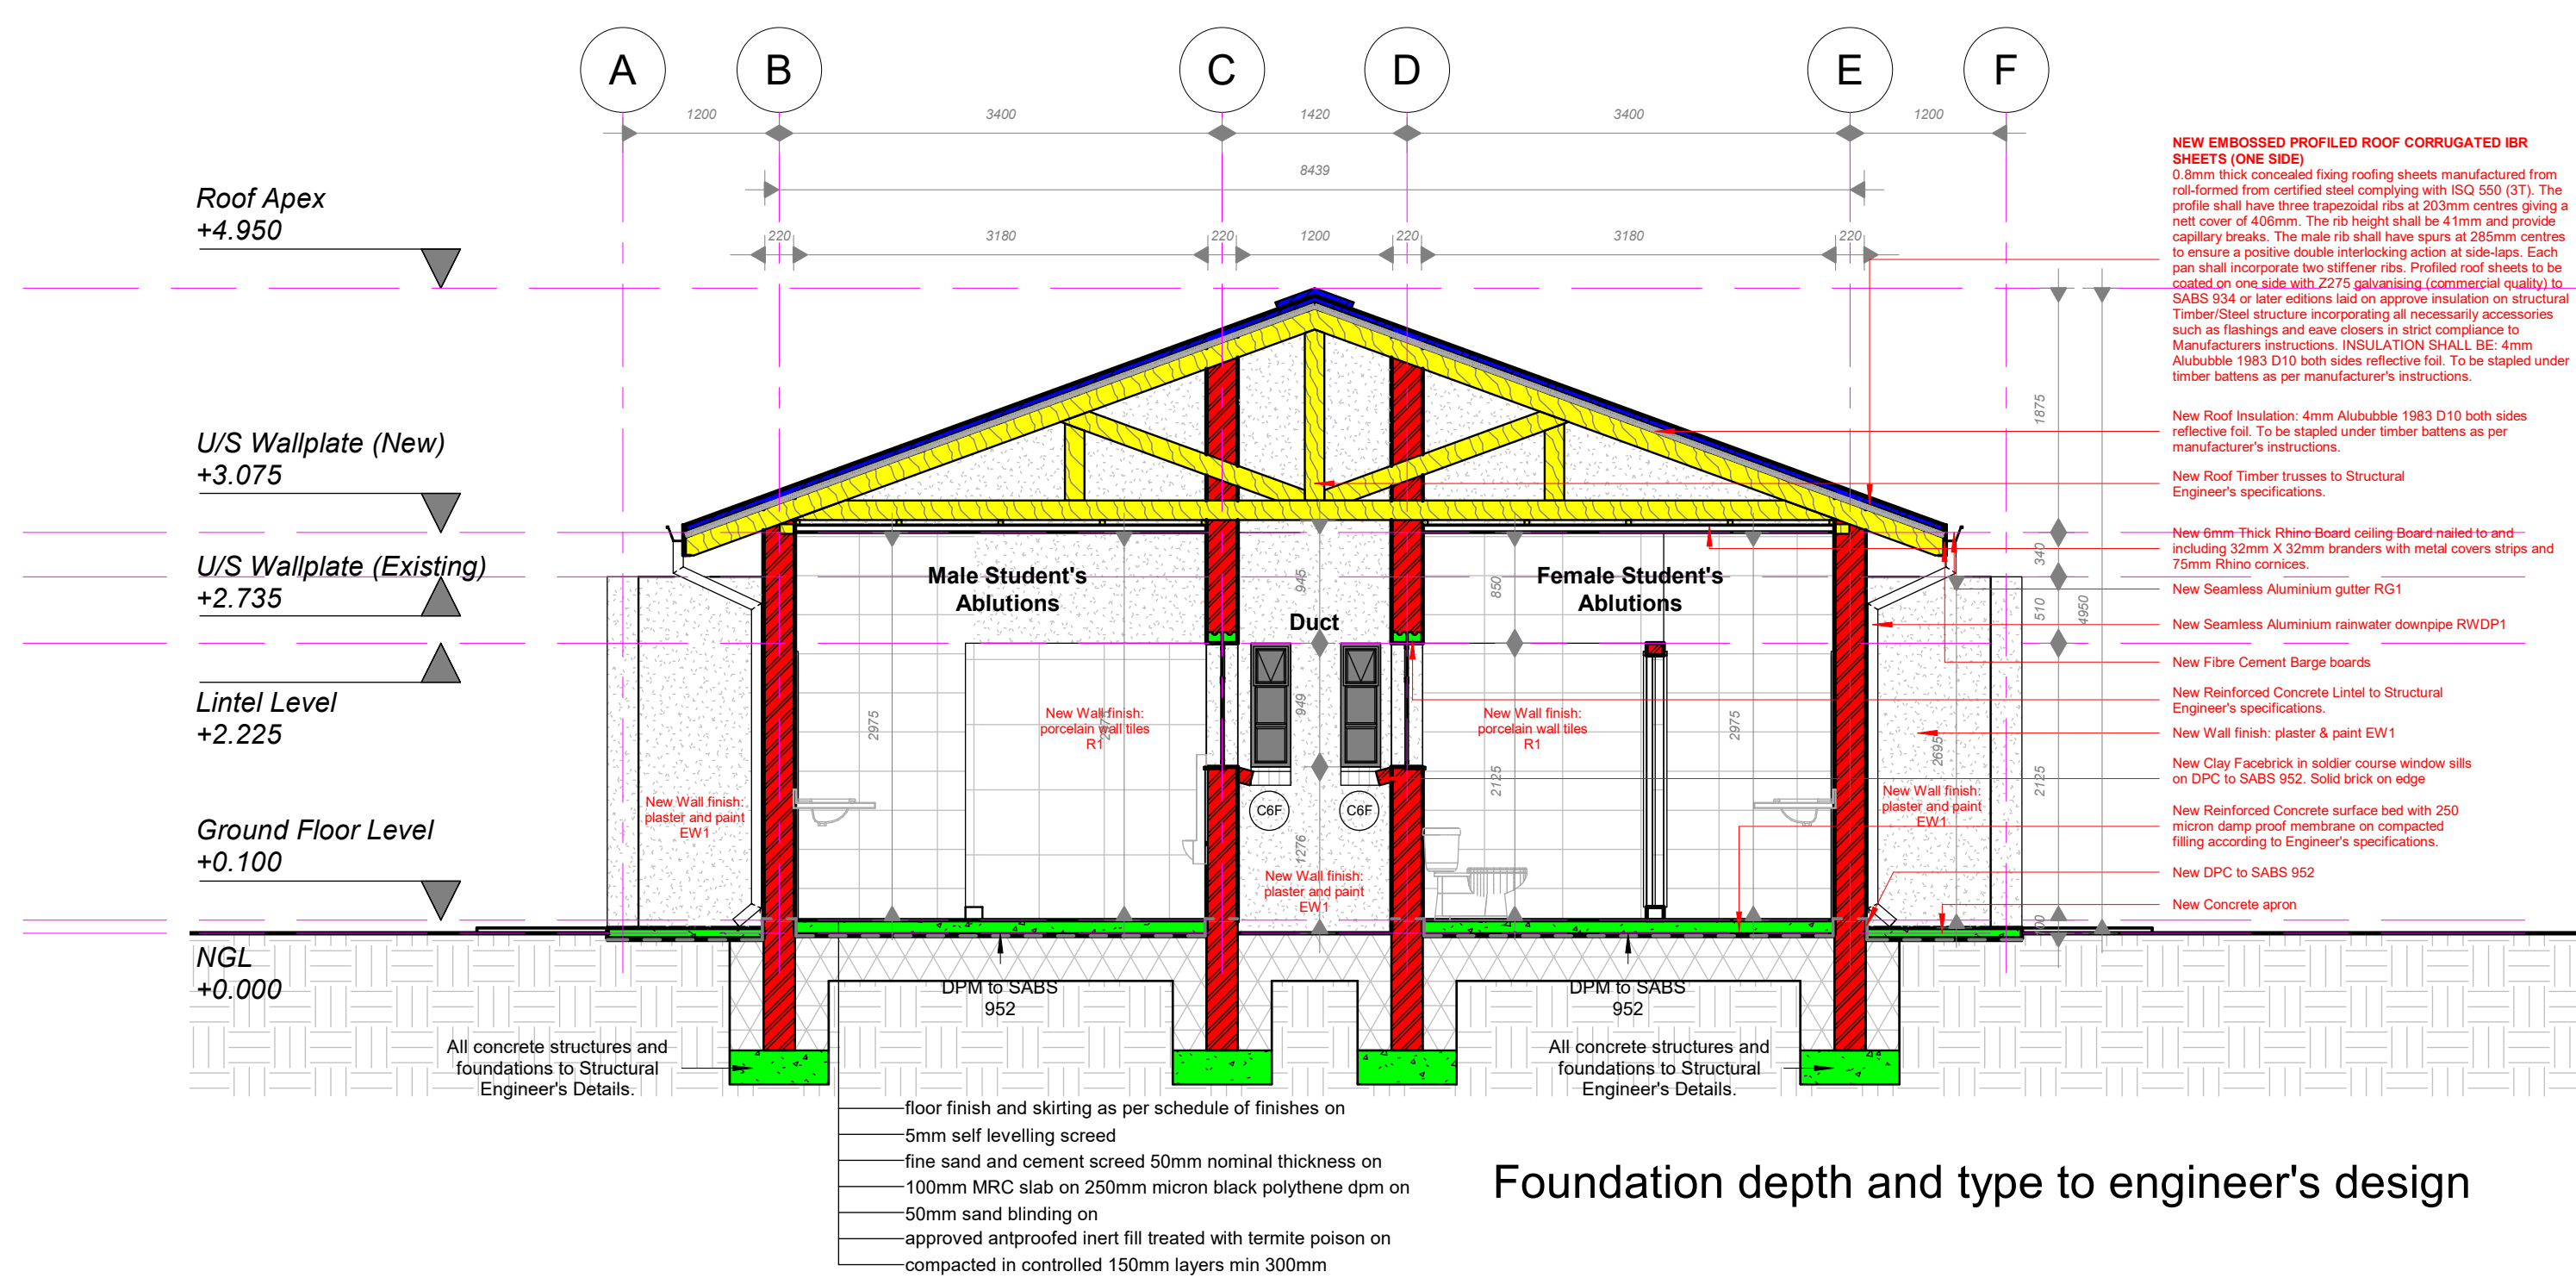


Ablutions Section C-C
1 : 50


Foundation depth and type to engineer's design

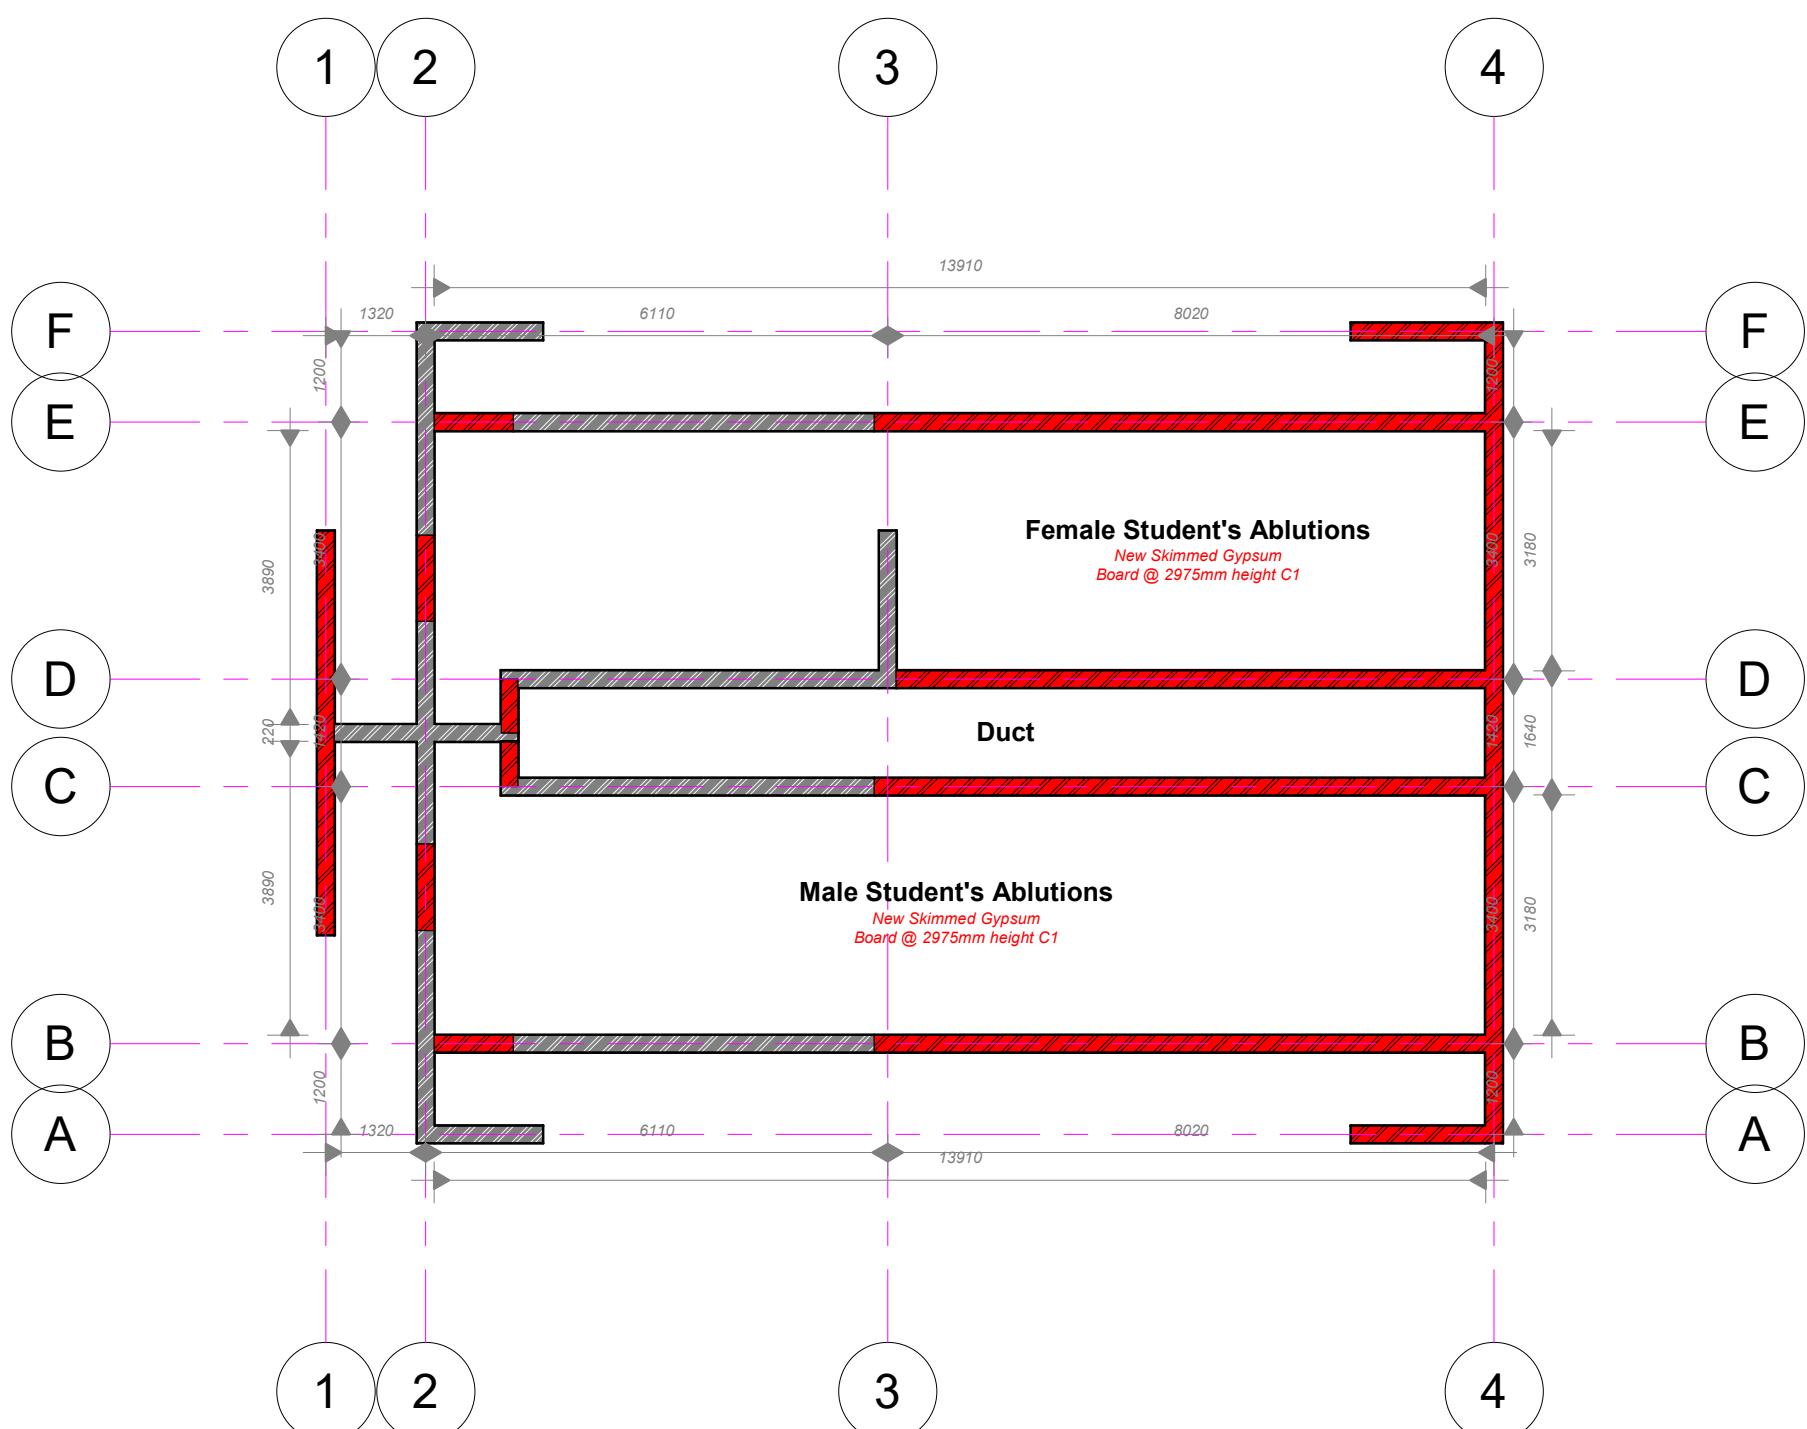


Ablutions Ceiling Layout
1 : 100

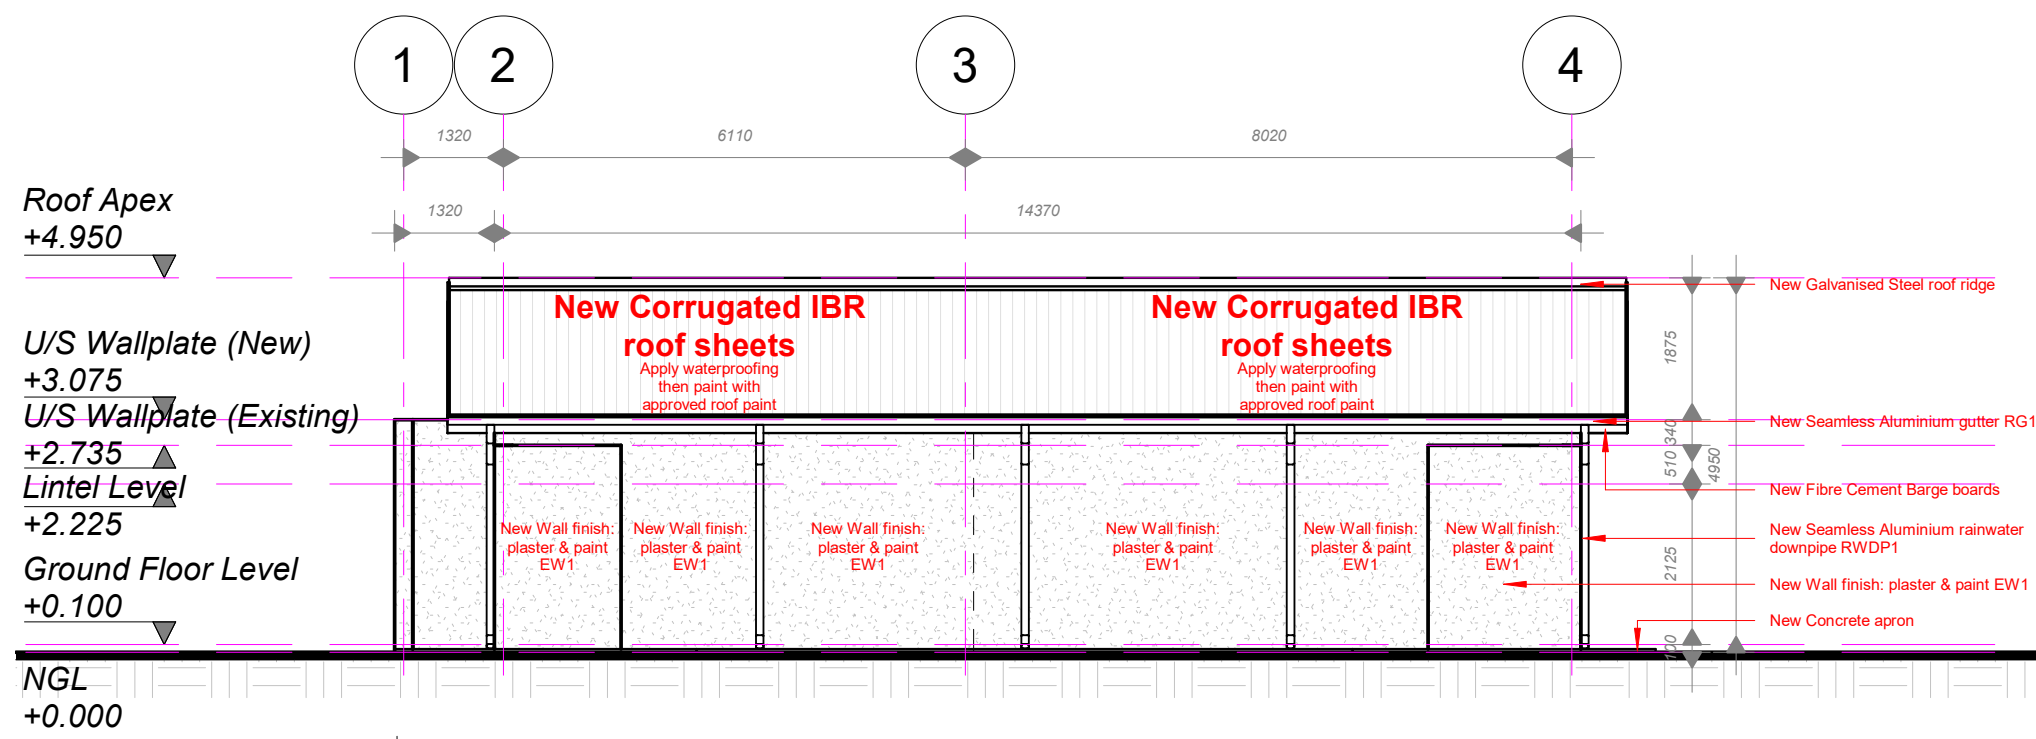


Ablutions North East Elevation
1 : 100

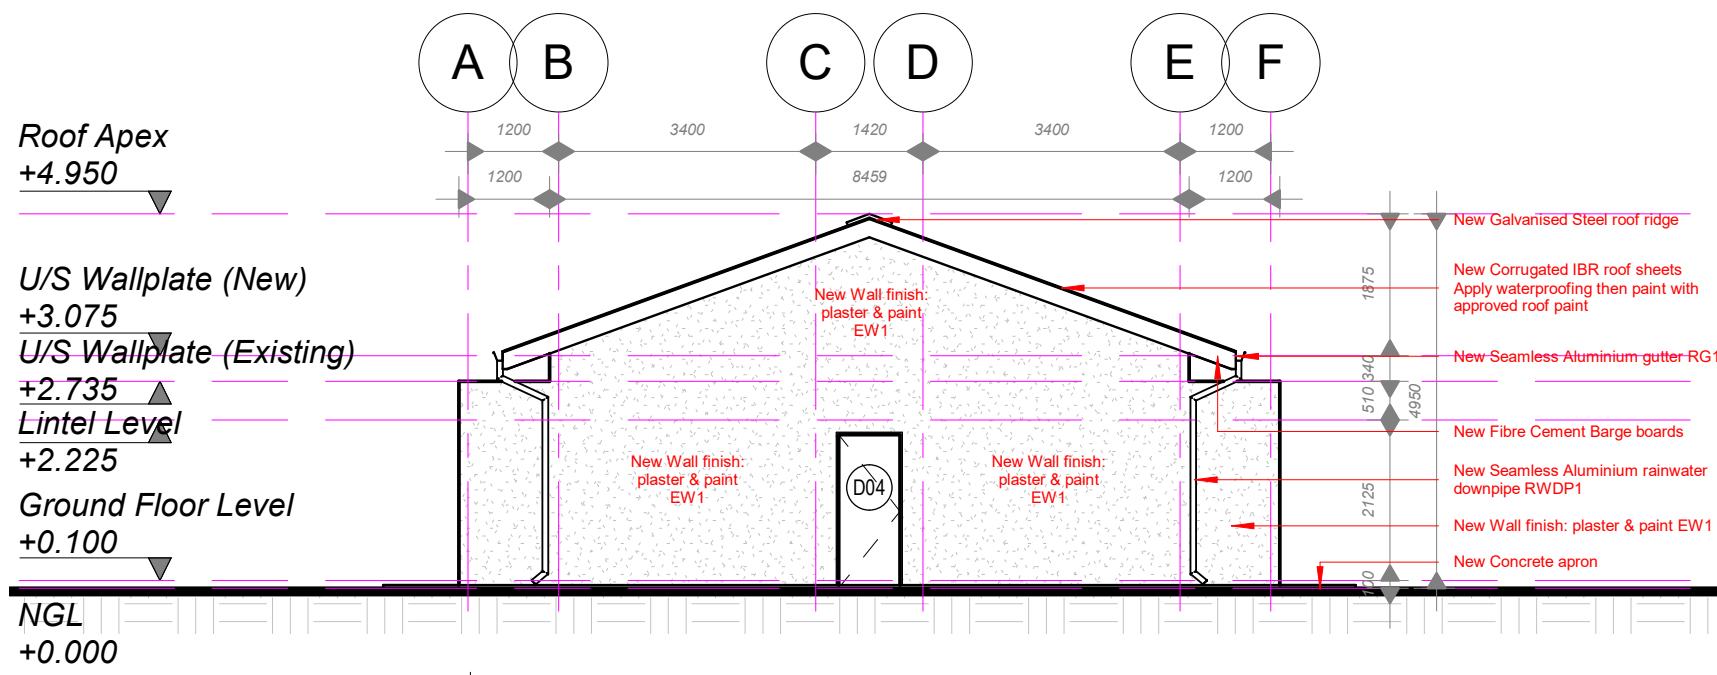

Ablutions North West Elevation
1 : 100

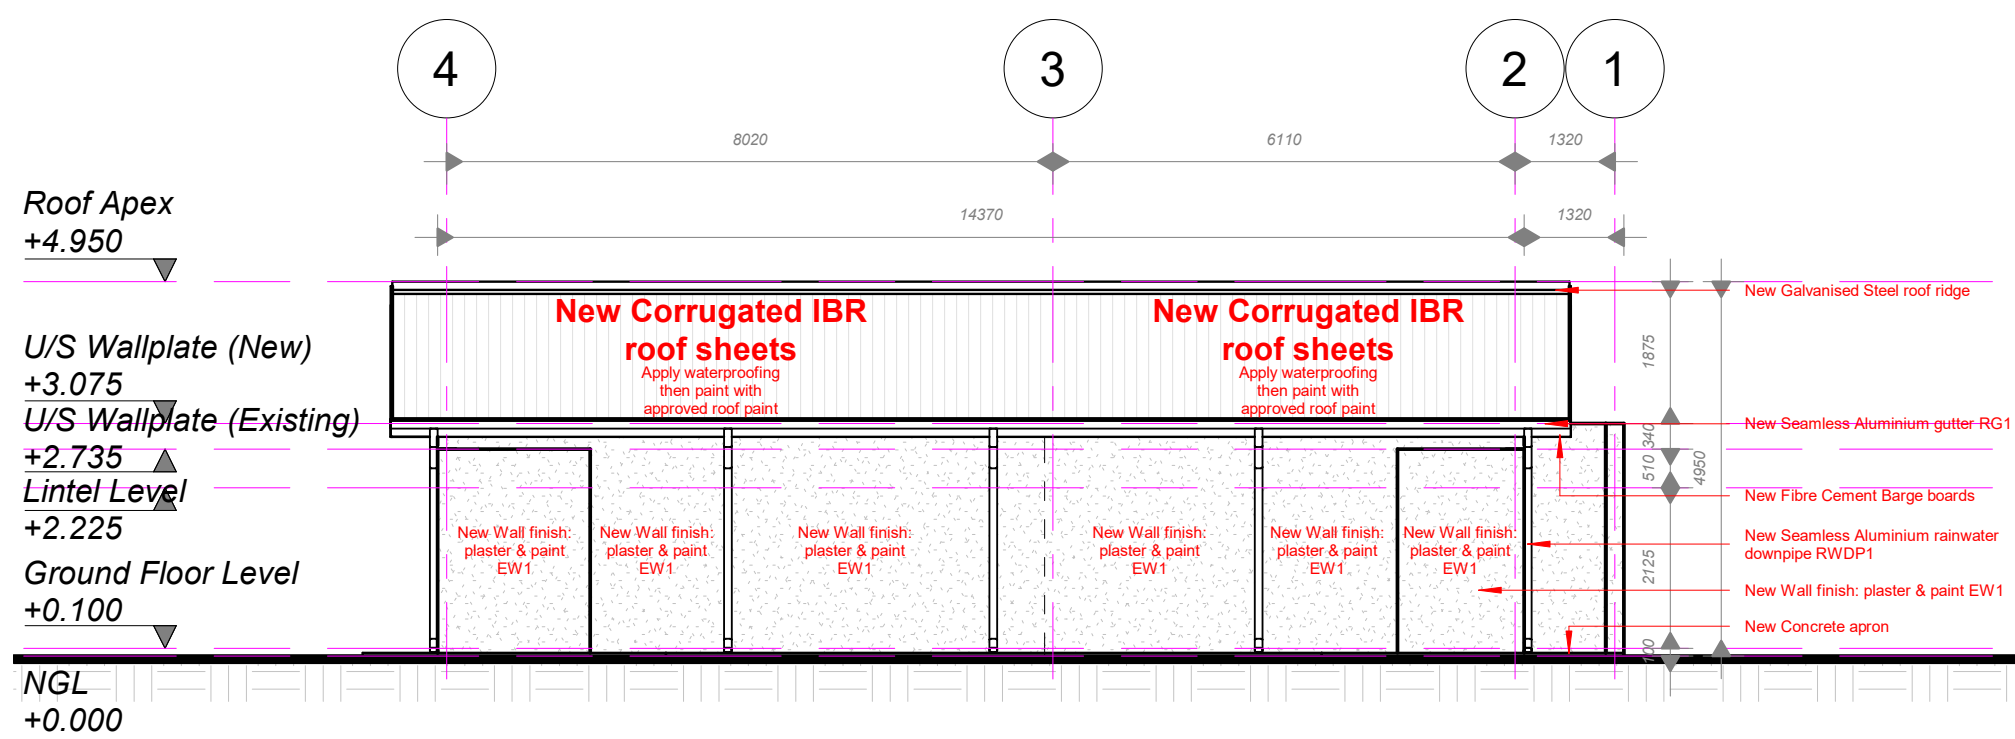

Ablutions South West Elevation
1 : 100

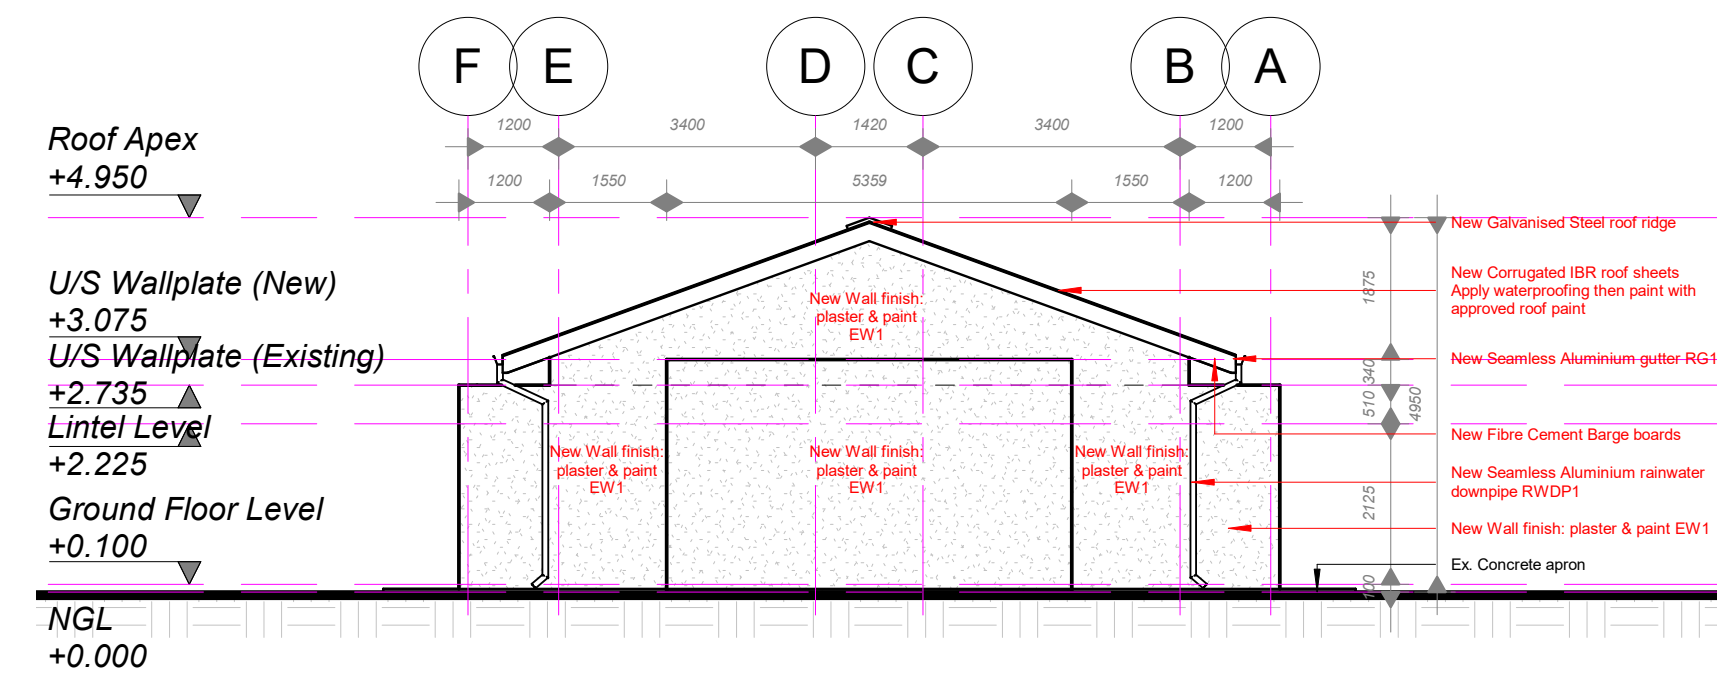

Ablutions South East Elevation
1 : 100

ABLUTIONS CEILING LAYOUT, SECTION, ELEVATIONS 1:100, 50

GENERAL NOTES

- ALL DIMENSIONS ARE IN mm AND MUST BE CHECKED ON SITE AND DRAWINGS MUST NOT BE SCALED.
- THIS DRAWING MUST NOT BE SCALED, FIGURED DIMENSIONS ONLY TO BE USED.
- DISCREPANCIES, ERRORS AND DIMENSIONS ARE TO BE REPORTED TO THE ARCHITECT (EMPLOYER) IMMEDIATELY THEY BECOME EVIDENT FOR RECTIFICATION OR CLARIFICATION BEFORE ANY CONSTRUCTION MAY COMMENCE.
- ALL DIMENSIONS AND LEVELS ARE TO BE VERIFIED ON SITE PRIOR TO COMMENCING SETTING OUT, WORKSHOP DRAWINGS OR CONSTRUCTION.
- ALL MATERIALS AND CONSTRUCTION MUST COMPLY WITH THE NATIONAL BUILDING REGULATIONS (ACT NO 103 OF 1977) INCLUDING ALL AMENDMENTS, SANS 10400 AS WELL AS THE BY-LAWS OF THE LOCAL AUTHORITIES.
- ALL MATERIALS MUST BE FIXED AND FINISHED STRICTLY TO MANUFACTURER'S SPECIFICATION, UNLESS OTHERWISE SPECIFIED. SHOP DRAWINGS TO BE SUBMITTED FOR APPROVAL PRIOR TO MANUFACTURE OR INSTALLATION.
- COPYRIGHT AND RIGHT OF REPRODUCTION OF THIS DRAWING OR ANY PORTION THEREOF IS RESERVED BY GREENFIELD RESOURCES.

LEGEND TO FINISHES:

CEILING FINISH	FLOOR FINISH
WALL FINISH	SKIRTING FINISH

A	20-09-2025	DESIGN DEVELOPMENT
REV. NO.	DATE	DESCRIPTION
		REVISION



Project:	ALTERATIONS & ADDITIONS TO IKHALA TVET COLLEGE STERKSPRUIT BUSINESS CAMPUS	
Master Plan Reference:	IKHALA TVET COLLEGE: STERKSPRUIT BUSINESS CAMPUS	
Drawing:	ABLUTIONS CEILING LAYOUT, SECTION, ELEVATIONS	
Status:	STAGE 3: DESIGN DEVELOPMENT	
Drawn By:	M M	Drg. No:
Checked By:	T N	P 25006 DWG A010-03 MM
Scale:	As Shown	Rev. No:
Date:	20-09-2025	A
Project No:	P 25006	