




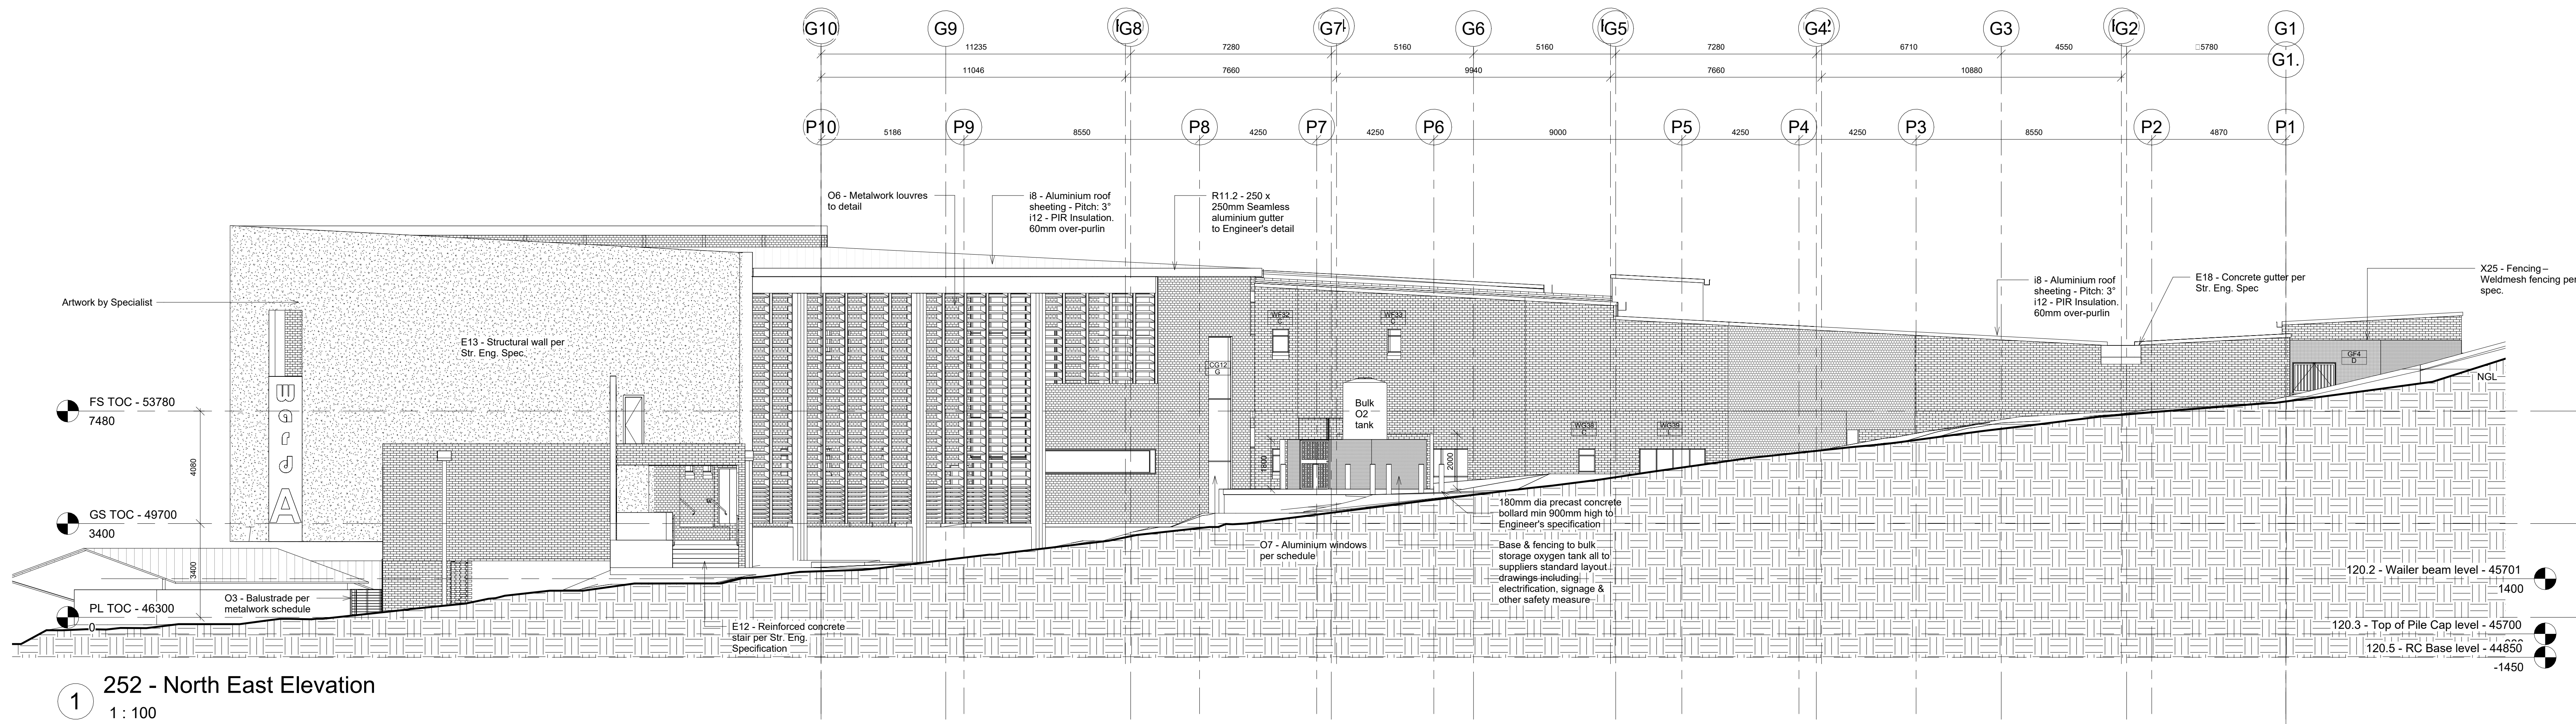

1 252 - North East Elevation
1 : 100

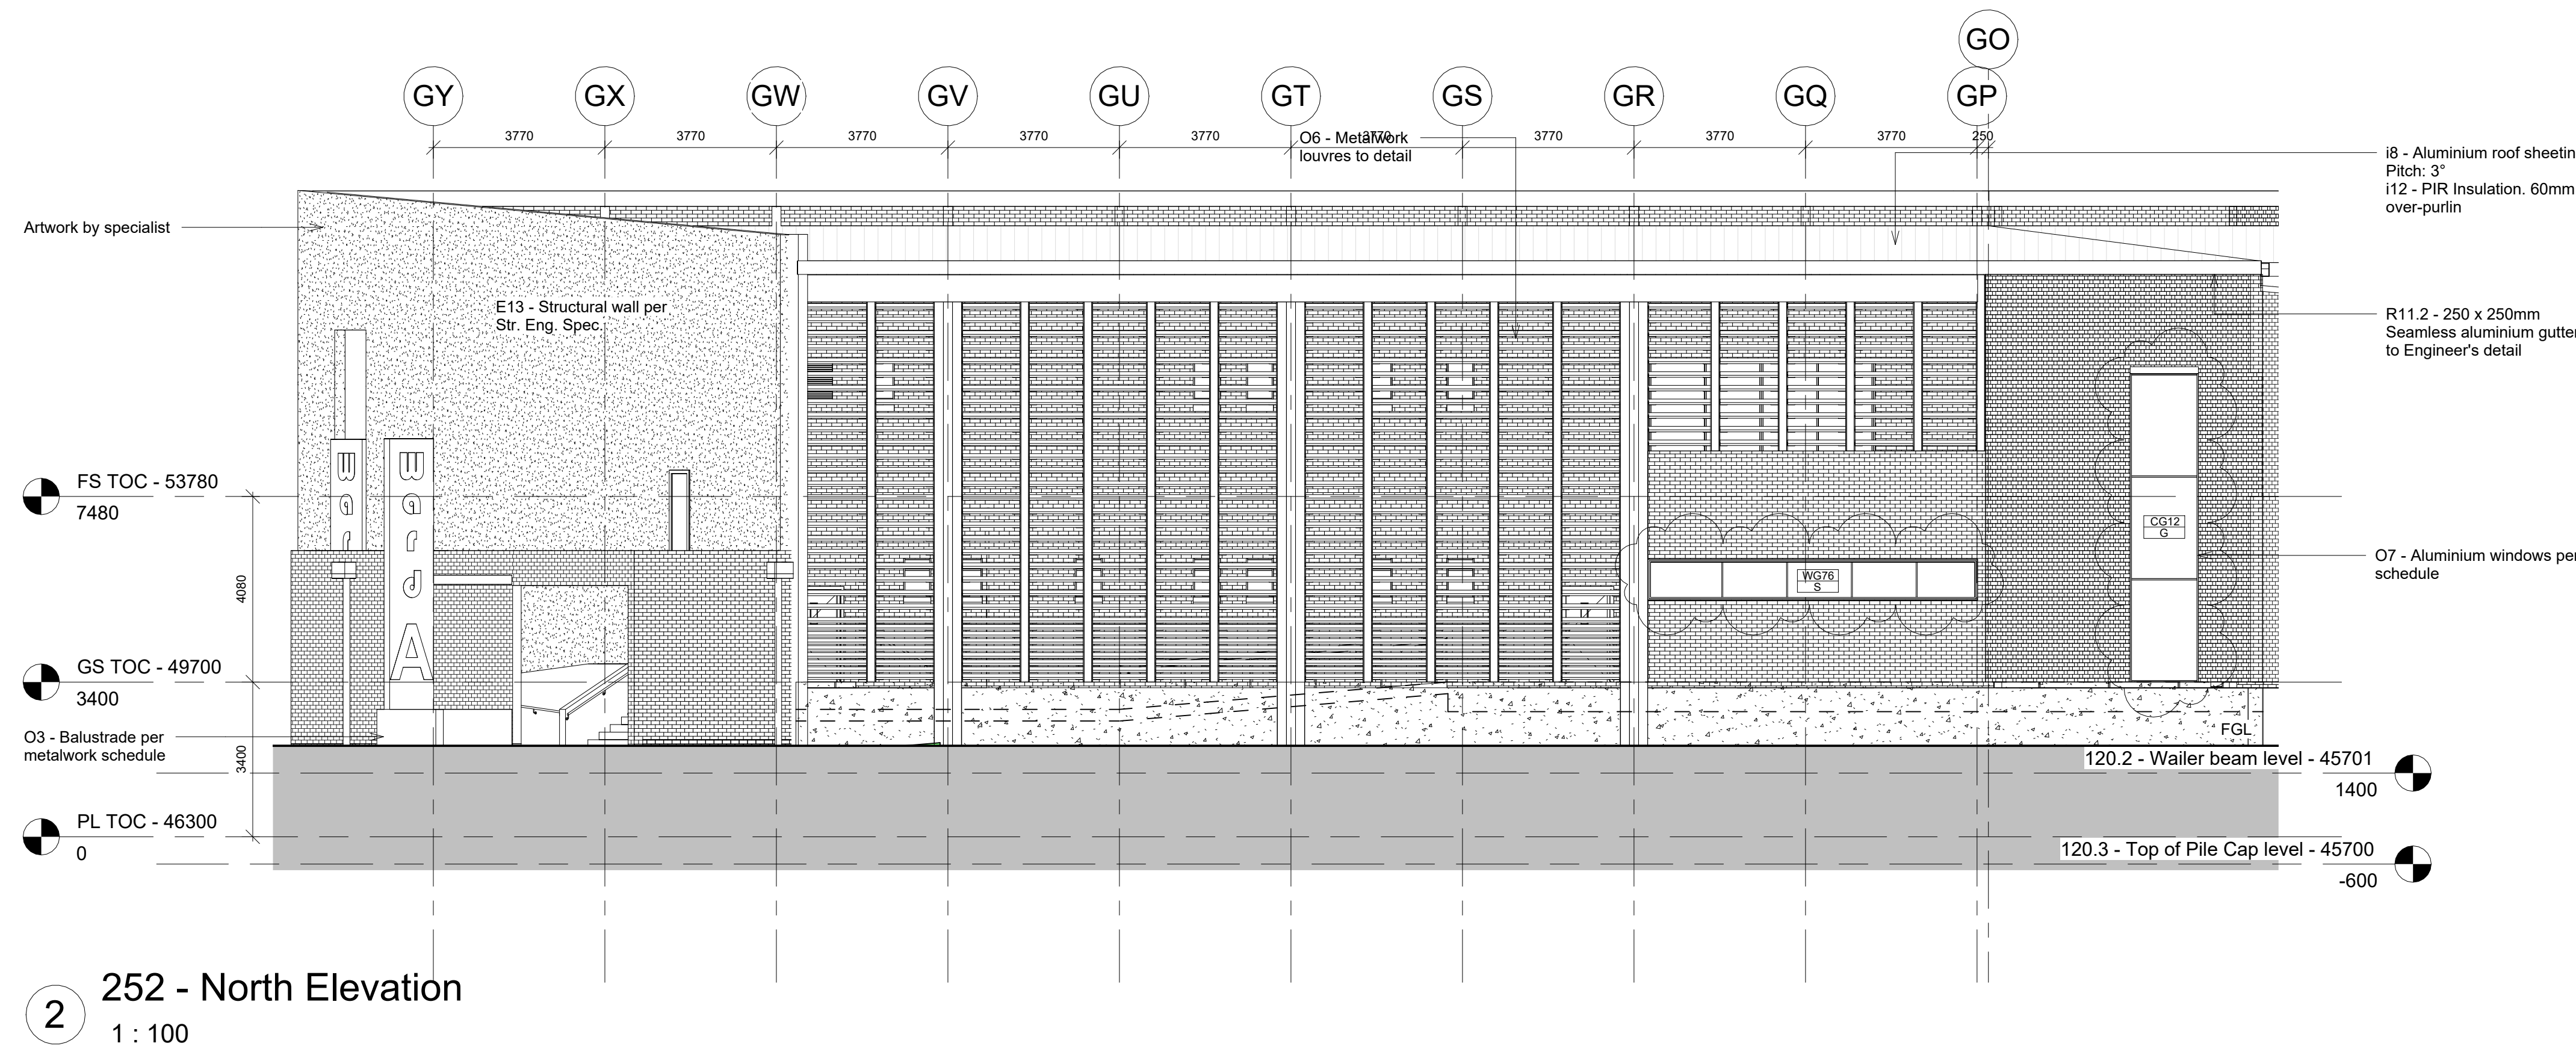

2 252 - North Elevation
1 : 100

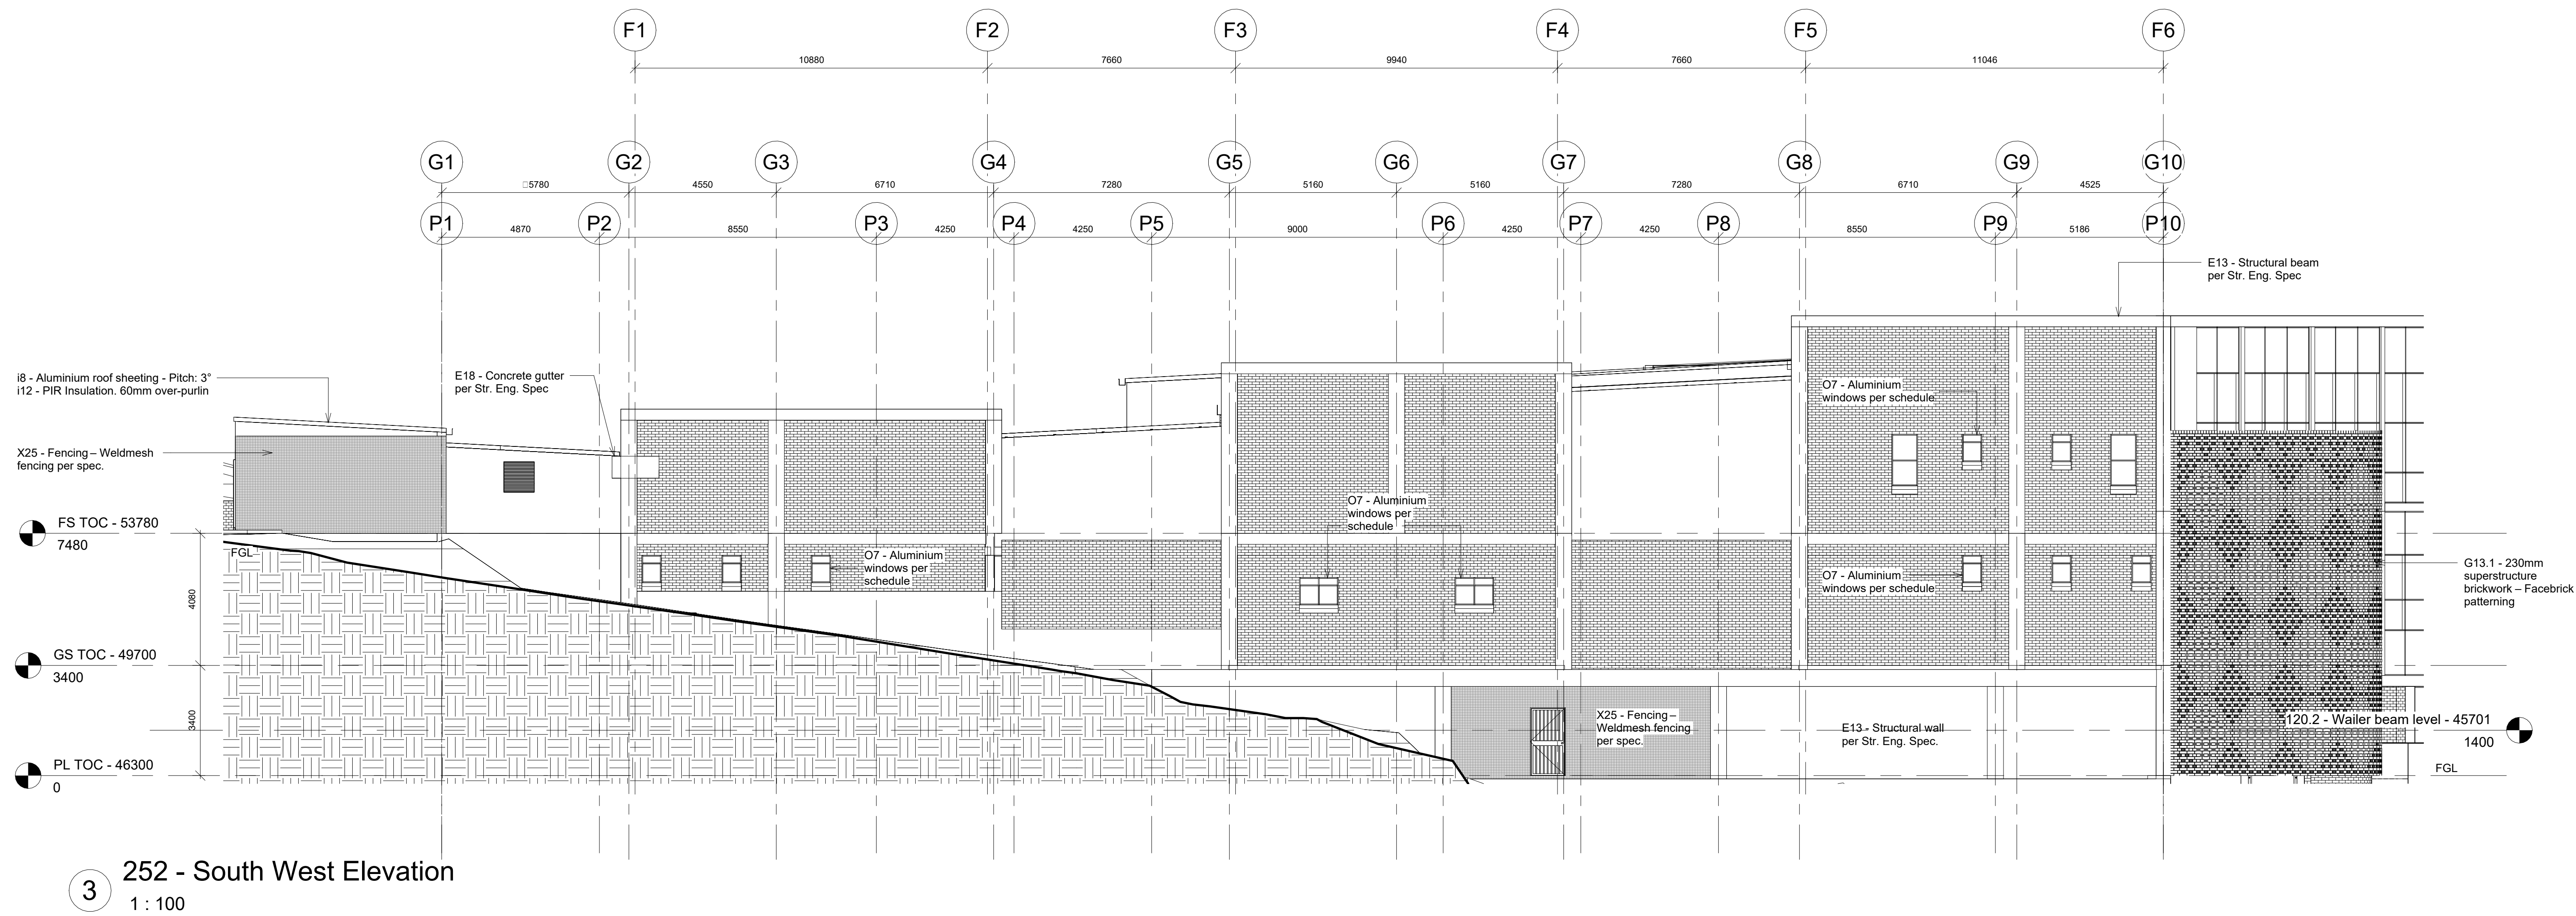

3 252 - South West Elevation
1 : 100

REVISIONS			
No.	Description	Date	By
A7	New layout as per Clinical brief.	18.07.2021	SG
A8	Updated as per latest floor plans. Specifications added.	20.06.2022	WP
A9	Structural grid updated. Entrance ramp & stairs updated. Timber louvers added on North Elevation. SE staircase updated. First Storey level lowered.	02.11.2022	WP
	Roof height & layout updated.	05.12.2022	WP
A10	Structural grid updated. Wall thicknesses updated. Building footprint updated.	14.12.2022	WP
A11	Structural grid updated.	11.08.2023	WP
A12	Windows and S/S mesh screens added to S/W elevation.	28.09.2023	WP
A13	West entrance to parking omitted.	22.11.2023	WP
A14	Structural grids updated. Annotations updated with spec codes.	13.03.2024	WP
		02.08.2024	WP

THIS DRAWING IS TO BE READ IN CONJUNCTION WITH SPECIFICATION DOCUMENT 1518-500-00

HEALTH DEPARTMENT SIGNATURES

ACTING CHIEF DIRECTOR: DOH INFRASTRUCTURE

HEAD OFFICE PROGRAMME / SERVICE

DISTRICT MANAGER

CEO / MANAGER OF THE FACILITY

DOH PROJECT MANAGER

IMPLEMENTING AGENT PROJECT MANAGER

PROFESSIONAL SERVICE PROVIDER

NAME: MR. S.M. GOVENDER

Py Arch 5913 (SACAP)

SIGNATURE

DATE: 2024.09.17

ARCHITECT

ARTEK 4 ARCHITECTS (KZN) CC

Durban: 46 Lene Avenue Road, Chatswood, Durban 4000

Tel: 031 201 0445 fax: 031 201 6600 email: admin@artek4.co.za

Port Shepstone: 19 Tradewinds, Marine Drive, Shelly Beach

Tel: 039 682 2447 fax: 039 682 2445 email: admin@artek4.co.za

artek 4 ARCHITECTS

health Department: HEALTH PROVINCE OF KWAZULU-NATAL

KWAZULU-NATAL PROVINCE PUBLIC WORKS REPUBLIC OF SOUTH AFRICA

SOUTHERN REGION

Project

WIMS NO. 044044: SOUTHERN REGION: PORT SHEPSTONE: DEPARTMENT OF HEALTH: PORT SHEPSTONE: PORT SHEPSTONE HOSPITAL: NEW PSYCHIATRIC WARD

Drawing Description

North East, North & South West Elevation

Scale

1 : 100

Drawn

SG/ WP

Date

17-09-2024

Consultant Project No.

1518

Drawing No.

Rev.

A14

DOW Drawing number

WIMS no. 044044

Stamped by Plans approval Committee