



TYPICAL ROOF PLAN
N.T.S

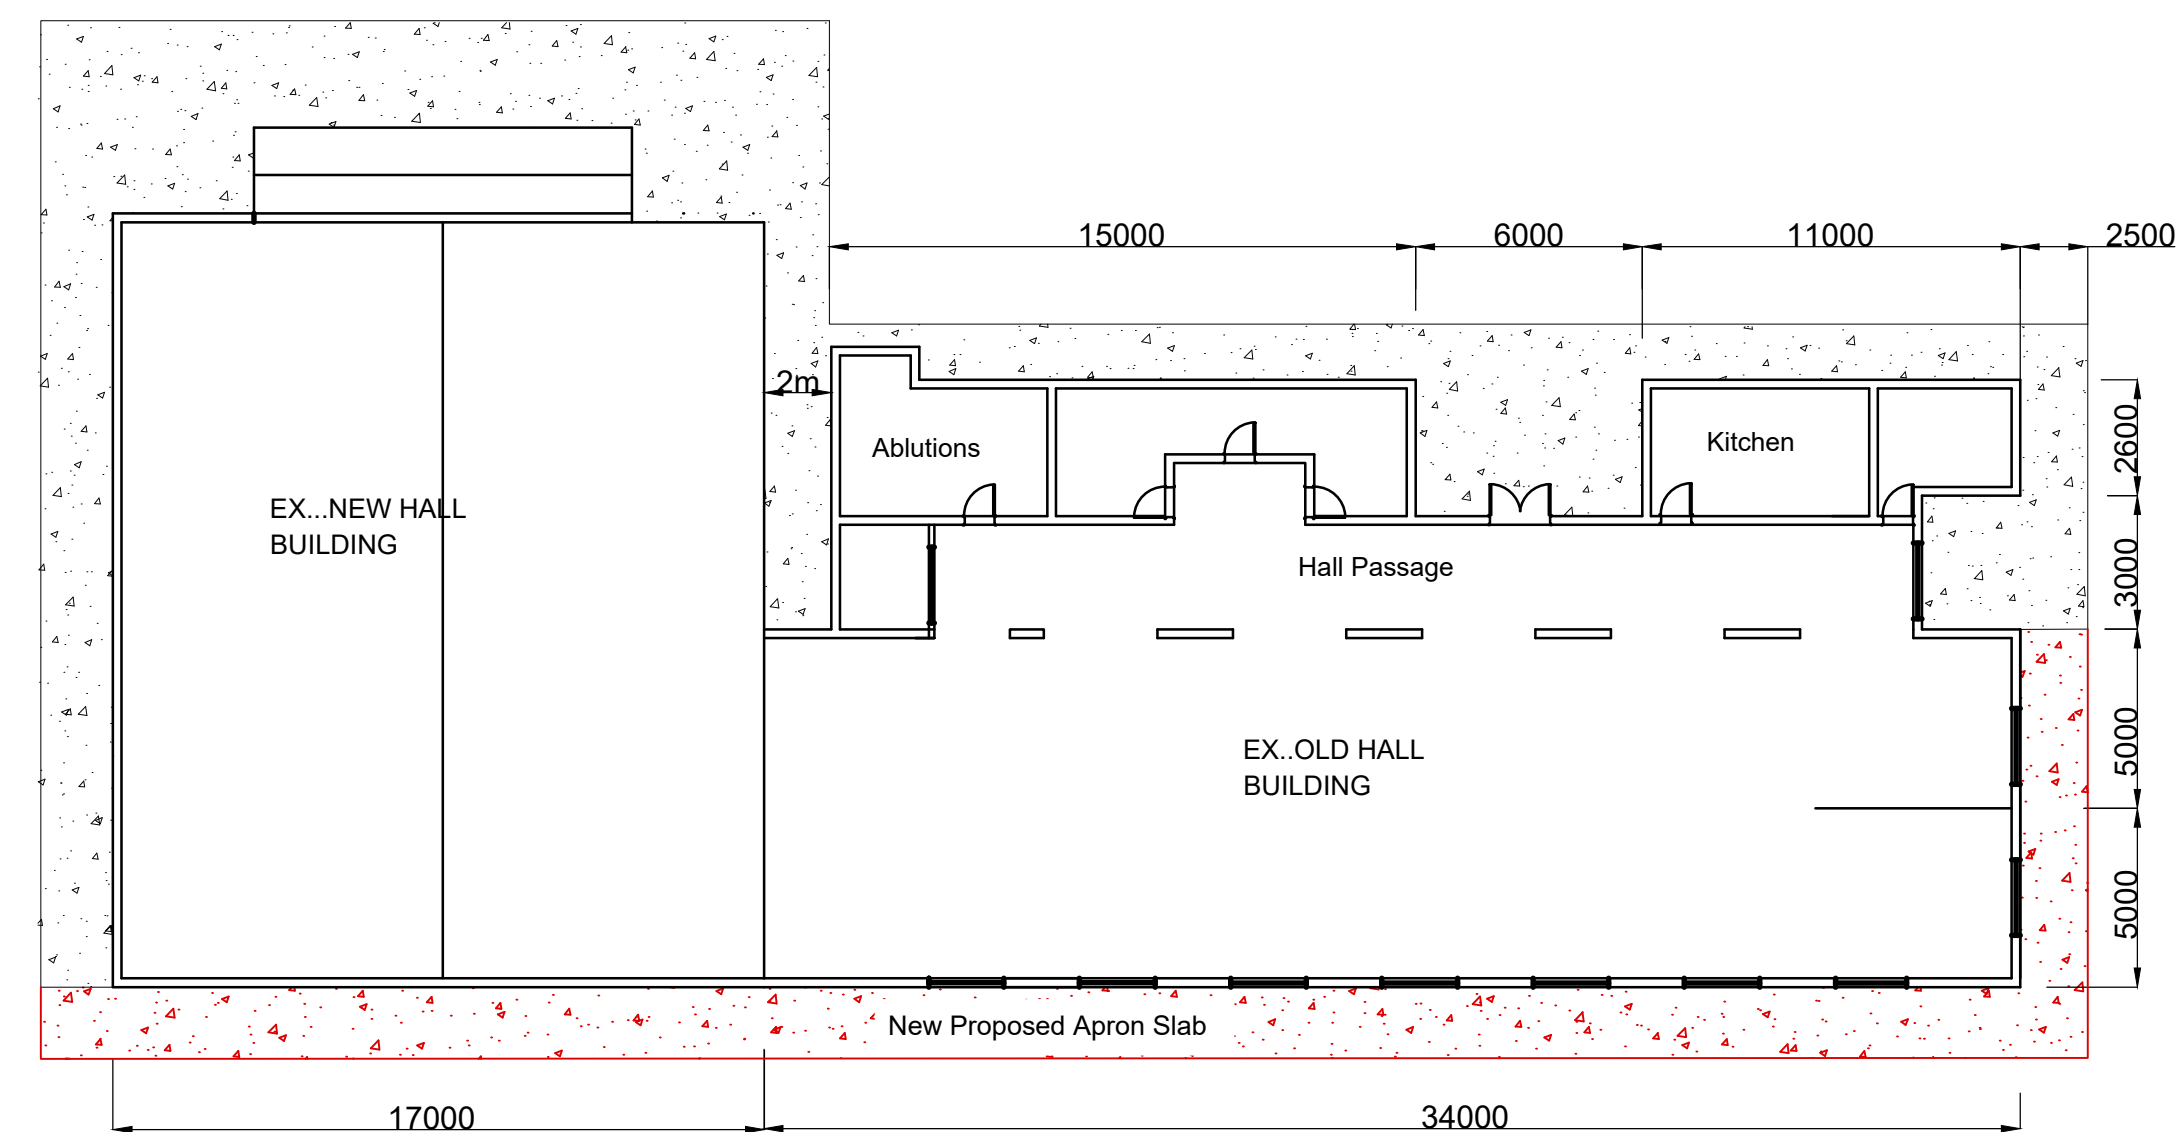

TYPICAL FLOOR PLAN
N.T.S


Remove old Asbestos Roof Sheetting and
Replace with IBR Roof Sheetting

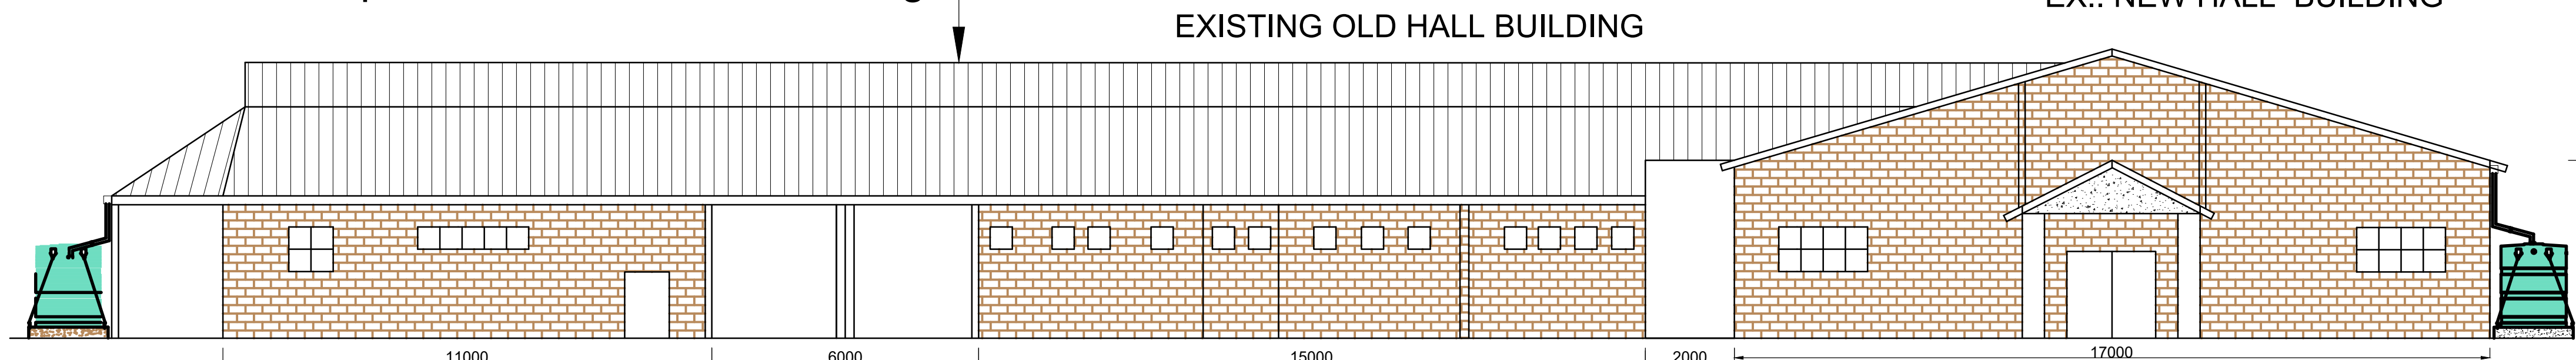

WEST ELEVATION
Scale 1: 100


EX.. NEW HALL BUILDING

EXISTING OLD HALL BUILDING

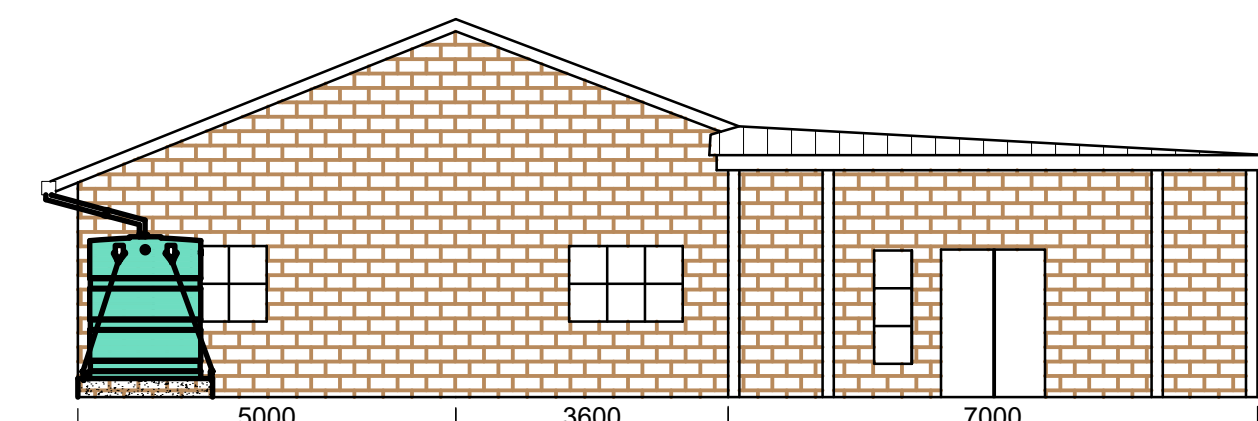

SOUTH ELEVATION
Scale 1: 100


Remove old Asbestos Roof Sheetting and
Replace with IBR Roof Sheetting

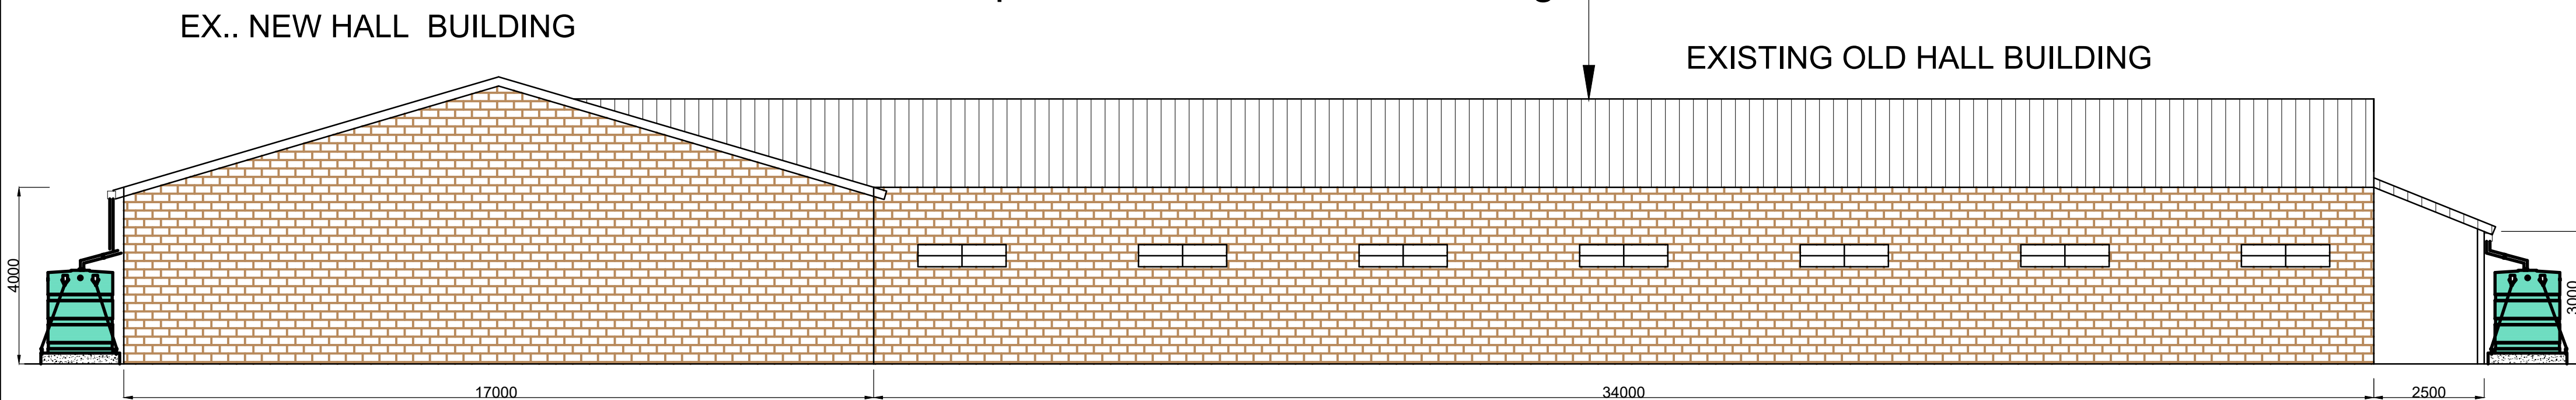

EAST ELEVATION
Scale 1: 100

EXISTING OLD HALL BUILDING

EX.. NEW HALL BUILDING

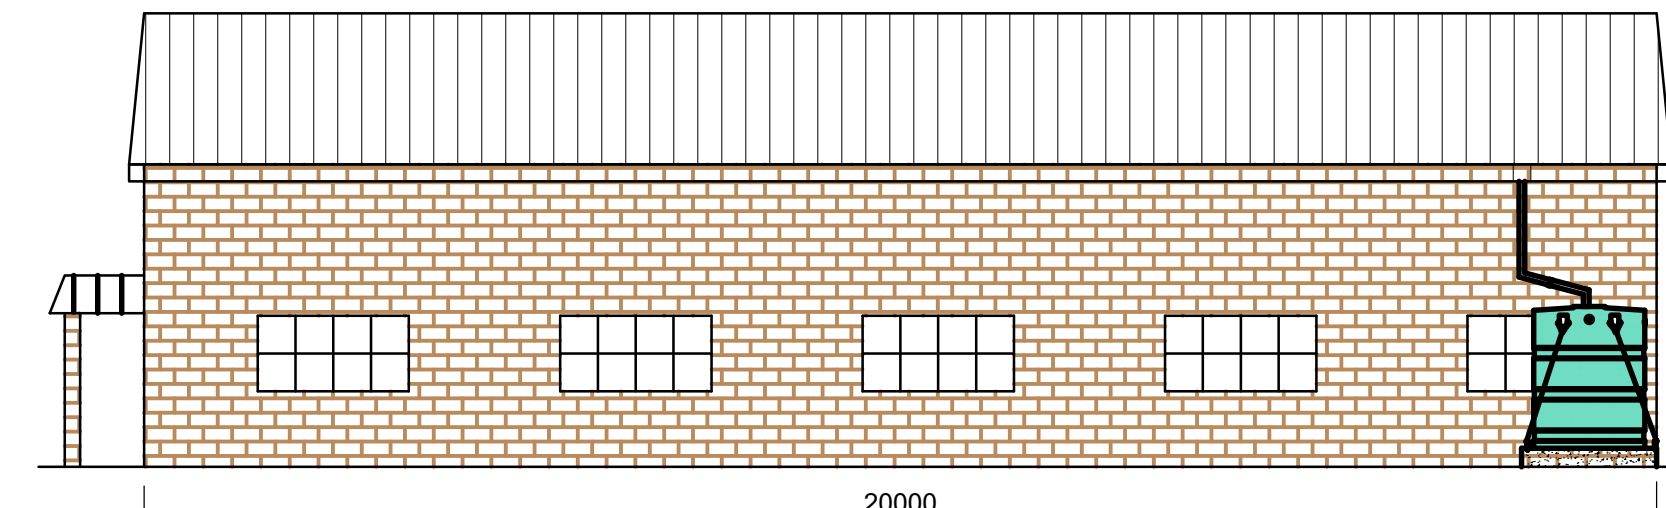

NORTH ELEVATION
Scale 1: 100

DATE	STATUS	REV	REVISION DESCRIPTION	RESPONSIBILITY	NAME	SIGNATURE	<div><div>Head Office: Office No 49 The Tydes Shelly Beach 4265</div><div>Satellite Office: 142 Chief Jojo Drive Southridge Park Mthatha 5099</div></div>	CLIENT	<div><div>RAY NKONYENI MUNICIPALITY Ray Nkonyeni Municipality P.O Box 5 Port Shepstone 4240 Tel: 039 688 200 Fax: 039 682 0327</div></div>	PROJECT DESCRIPTION ZG COMMUNITY HALL ROOF REPAIRS	DRAWING STATUS DESCRIPTION: D=DEVELOPMENT T=TENDER P=PLANNING C=CONSTRUCTION A=AS BUILT				SCALE	SHEET	SHEET SIZE				
				DESIGNED BY	W.MBUNDWINI			AS SHOWN							1 OF 1	A1					
				DRAWN BY	W.MBUNDWINI																
				DESIGN CHECKED	B.SIBANDA																
				DRAWING CHECKED	B.SIBANDA																
Pr TECH/ Pr ENGINEER APPROVAL																					
				NAME	B.SIBANDA	SIGNATURE															
				DATE		PROFESSIONAL REG No.		DEPARTMENT	ROADS												
												DRAWING TITLE EXISTING HALL BUILDING		HI-TECH ENGINEERS DRAWING NUMBER ME PROJECT DESCRIPTION DISCIPLINE NUMBER STATUS REV RAY 2023 001 - STR - 001 - T - 00							