


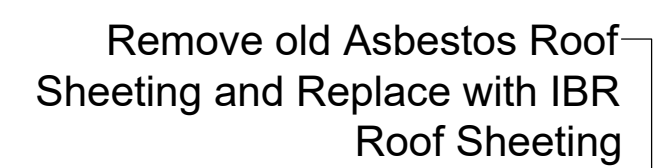


TYPICAL ROOF PLAN  
N.T.S




TYPICAL FLOOR PLAN  
N.T.S




EAST ELEVATION  
Scale 1: 50

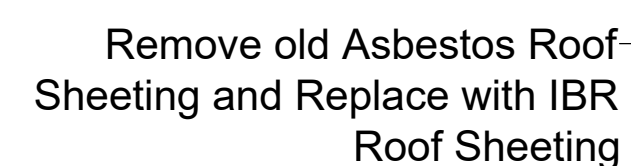

SOUTH ELEVATION  
Scale 1: 50

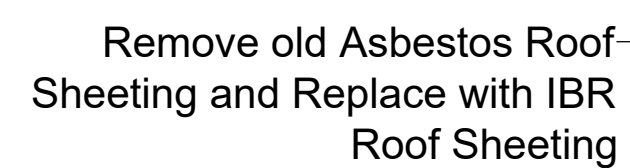

NORTH ELEVATION  
Scale 1: 50

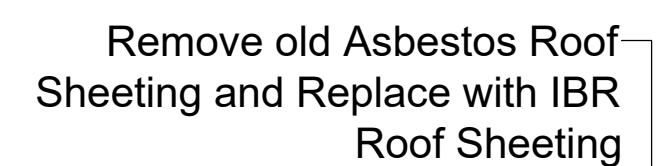

WEST ELEVATION  
Scale 1: 50

DATE	STATUS	REV	REVISION DESCRIPTION	RESPONSIBILITY	NAME	SIGNATURE	<div><div>HI-TECH CONSULTING ENGINEERS &amp; PROJECT MANAGERS</div><div>Tel: 087 056 1892 The Tydes Shelly Beach 4265</div><div><b>Head Office:</b> Office No 49 The Tydes Souttridge Park Mthatha 5099</div><div><b>Satellite Office:</b> 142 Chief Jojo Drive Souttridge Park Mthatha 5099</div></div>	CLIENT	<div><div><b>RAY NKONYENI MUNICIPALITY</b></div><div>Ray Nkonyeni Municipality P.O Box 5 Port Shepstone 4240 Tel: 039 688 200 Fax: 039 682 0327</div></div>	PROJECT DESCRIPTION				DRAWING STATUS DESCRIPTION:		SCALE	SHEET	SHEET SIZE				
				DESIGNED BY	W.MBUNDWINI	.		ZG COMMUNITY HALL ROOF REPAIRS				D=DEVELOPMENT C=CONSTRUCTION	T=TENDER A=A/S BUILT	P=PLANNING AS SHOWN	1 OF 1	A1						
				DRAWN BY	W.MBUNDWINI	.						HI-TECH ENGINEERS DRAWING NUMBER										
				DESIGN CHECKED	B.SIBANDA	.						ME PROJECT DESCRIPTION					DISCIPLINE	NUMBER	STATUS	REV		
				DRAWING CHECKED	B.SIBANDA	.						EXISTING ABLUTION BLOCK					RAY 2023 001 - STR - 002 - T - 00					
				Pr TECH/ Pr ENGINEER APPROVAL																		
				NAME	B.SIBANDA	SIGNATURE																
				DATE		PROFESSIONAL REG.No																
							DEPARTMENT		ROADS													