


NORTH ELEVATION SCALE 1:50

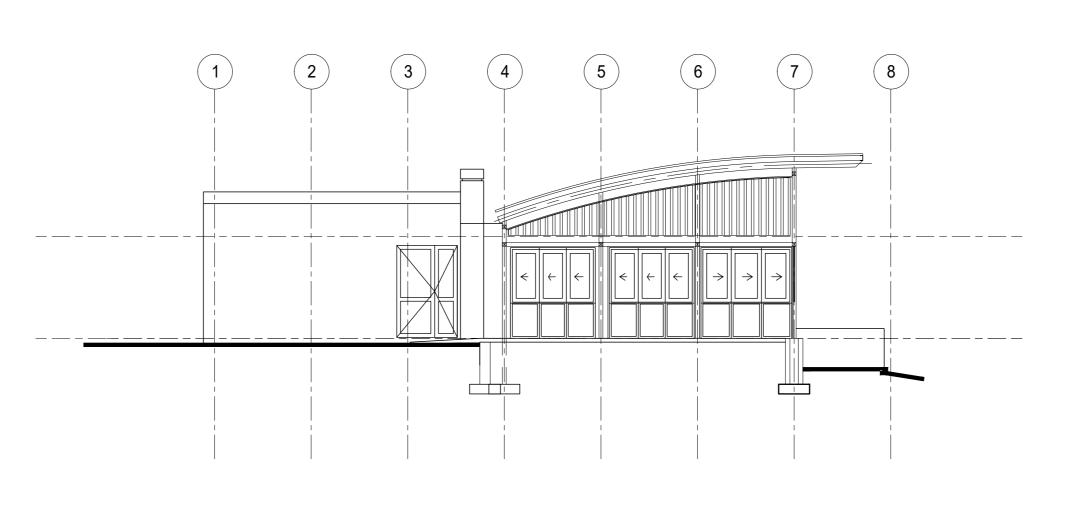

SECTION LA-0001-01.04 SCALE 1:50





NH - HARBOUR MAS ·	TER	NH - FINANCIAL MANGER		
SIGNATURE DATE			SIGNATURE DATE	
•				
SIGNATURE DATE		SIGNATURE	SIGNATURE DATE	
NH - SECURITY MANAGER NH - PROPERTY MANAG			t	
SIGNATURE DATE NH - CORPORATE AFFAIRS MANAGER			SIGNATURE DATE NH - MARINE OPERATIONS MANGER	
•				
SIGNATURE DATE SIGNATURE DATI		DATE		
NH - MARKETING MANAGER NH - CHIEF FIRE OFFICER .				
SIGNATURE	DATE	SIGNATURE	DATE	
0.1 ISSUED FOR		т	2023-02-07	
0.1 ISSUED FOR PROCUREMENT 00 ISSUED FOR APPROVAL			2012-10-15	
No. DESCRIPTION / REVISIONS			DATE	
national ports authority				
PROJECT / AREA / ASSET / SUBJECT PROVIDENT OF NGQURA eMENDI BUILDING DRAWING TITLE GROUND FLOOR AS-IS LAYOUT CURRENT SPACE USAGE				
DATE	2012-10-15	NH - DESIGN CENTRE MANAGER	OFF	
SCALE	AS SHOWN	SIGNATURE	DATE SIGN OFF	
DESIGNED BY	ТА	NH - DEPUTY PORT ENGINEER	ING	
CHECKED BY	LDP		DR.	
DRAWN BY	ТА	SIGNATURE NH - PORT ENGINEER	DATE &	
		_	DESI	
CHECKED BY	LDP	SIGNATURE	DATE	
PAPER SIZE TRANSNET DRW. NO. SHEET REV.				
A0+ PoN-A0000-003-01				
CONSULTANT / CONTRACTOR DRW. NO. XHOE0006-1-700-A-LA-0001-01				

© Copyright vest in TNPA Port of Ngqura. No parts of this drawing may be copied, manipulated or used for personal gain with out the permission of TNPA Port of Ngqura.