

ROOF PLAN LAYOUT

SCALE 1:50

- NOTES:
- THE DESIGN ON THIS DRAWING IS COPYRIGHT AND REMAINS THE PROPERTY OF THE ARCHITECT.
  - ALL WORK IS TO BE CARRIED OUT IN ACCORDANCE WITH THE N.B.R. SANS 10400 AND LOCAL AUTHORITY REGULATIONS
  - THE DRAWING IS NOT TO BE SCALED
  - ANY DISCREPANCIES ARE TO BE IMMEDIATELY REPORTED TO THE ARCHITECT
  - ALL DIMENSIONS AND LEVELS ARE TO BE CHECKED ON SITE PRIOR TO CONSTRUCTION.
  - ALL INTERNAL AND EXTERNAL POWDER COATING TO BE IN COMPLIANCE TO QUALICOAT® CLASS 3 OR SANS 1786 AND 1578, RAL 7037 Dusty Grey, 30 YEARS, APPLIED BY AN APPOINTED APPROVED APPLICATOR FOR COATING APPLICATION.
  - ALL FINISHES TO BE CONFIRMED.

RevID	CHD	Change Description	Date	IssID
01 - WIP	Ch-01	Change		Work in Progress

Owner:

Date:

Architect:

Date:

Engineer

Date:

**Osmond Lange Architects and Planners (Pty) Ltd**

Postal: PO Box 498, Bellville, 7535  
Address: Tyger Terrace II, DJ Wood Way, Bellville, Capetown  
E-mail: info@osmondlange.co.za  
Tel: +27 (0) 21 948 2563 / 1877  
Fax: +27 (0) 21 948 3655


PROJECT:  
**ISAM 2025: Foyer and Bathroom upgrade**  
Changes and additions to existing foyer and bathrooms  
FOR #Client Full Name  
ON ERF: ####  
#Site Address 1, #Site City

DRAWING TITLE:  
Roof Plan

BUILDING CLASSIFICATION		CLIMATIC ZONE	
####		####	
RESPONSIBLE PERSON		DATE	APPROVED
DESIGN DPW, BL, JDV		2024/09/03	
DRAWN DPW, BL			

FOR INFORMATION		
DRAWING PATH /Users/Laurel/Library/CloudStorage/OneDrive-OLA/Iziko/Iziko Old Town House/IOTH Emergency RFQ.ph		
SCALE 1:50	SHEET SIZE A1	
PROJECT No. 220233	DRAWING NUMBER 01	REVISION 01 - WIP

**BASE DRAWING SOURCE:**  
Drawing obtained from The Department of Public Works and Infrastructure (DPW) as part of a maintenance and repair project to the Iziko Old Town House. The drawing has been modified with the addition of OLA notes as part of an emergency RFQ project as instructed by Iziko Museums of South Africa for the repair of the building.

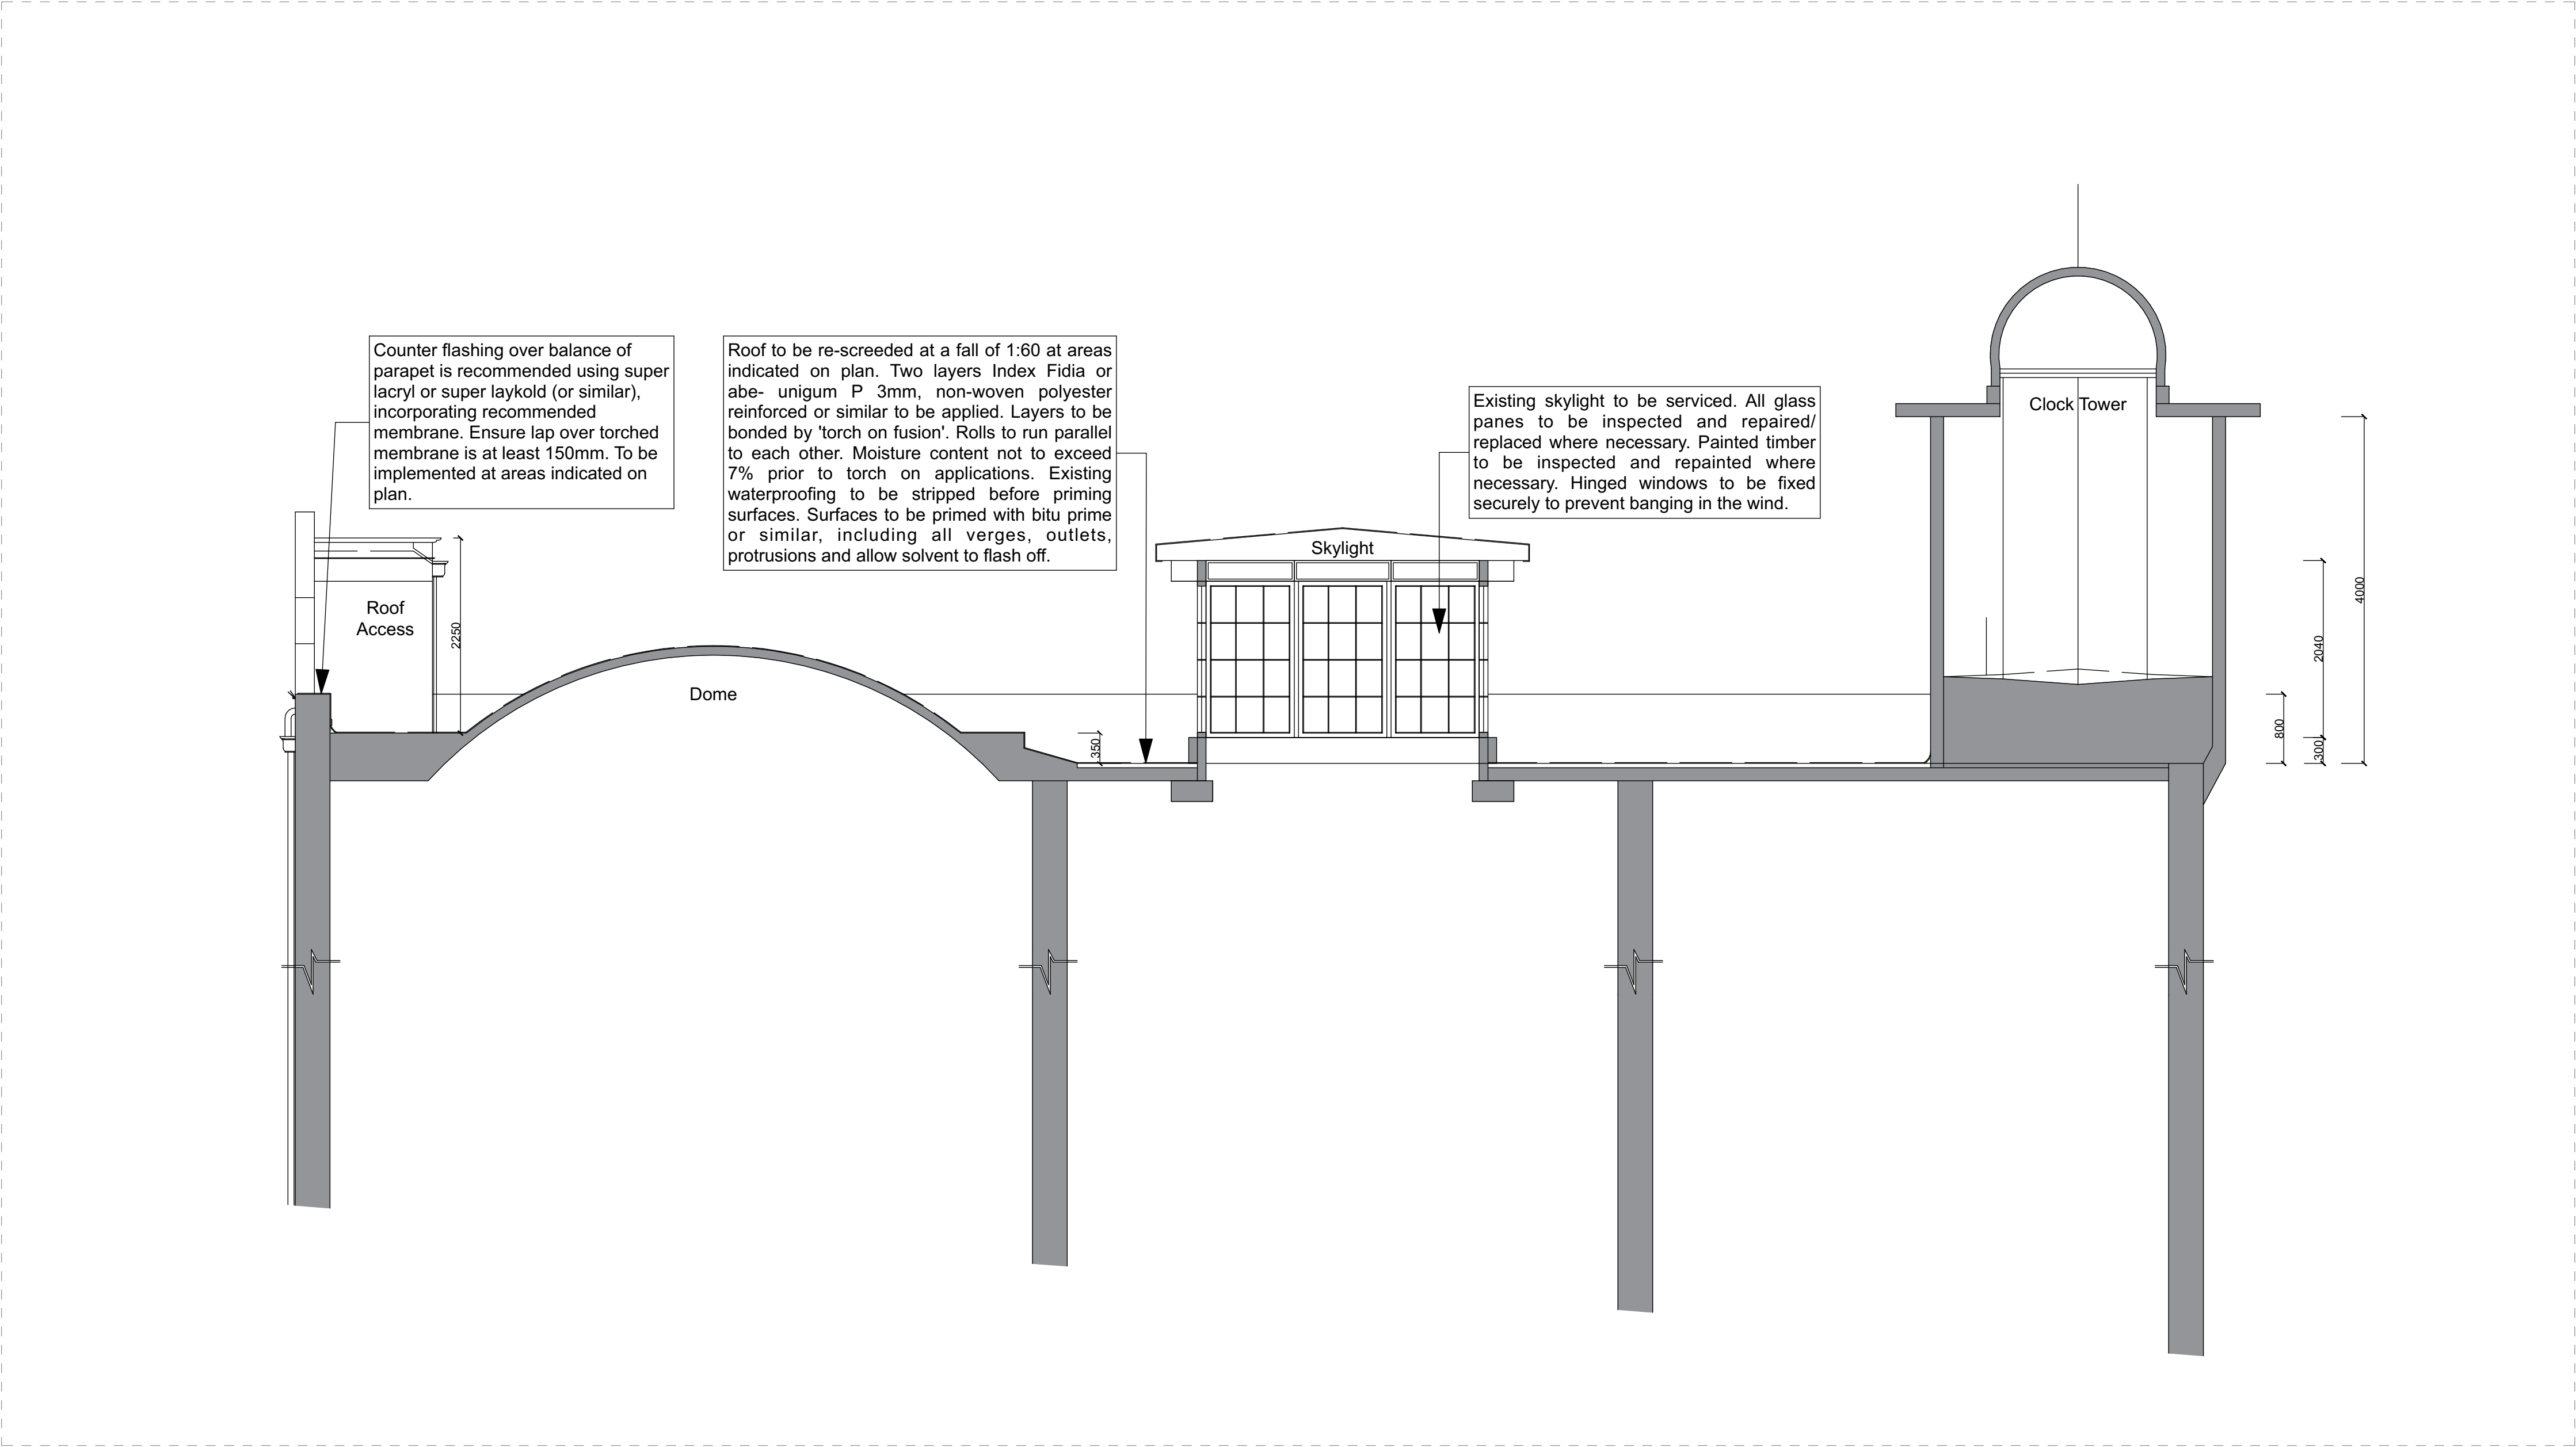

0. Roof Section 1:50

**BASE DRAWING SOURCE:**  
Drawing obtained from The Department of Public Works and Infrastructure (DPW) as part of a maintenance and repair project to the Iziko Old Town House. The drawing has been modified with the addition of OLA notes as part of an emergency RFQ project as instructed by Iziko Museums of South Africa for the repair of the building.

- NOTES:**
1. THE DESIGN ON THIS DRAWING IS COPYRIGHT AND REMAINS THE PROPERTY OF THE ARCHITECT.
  2. ALL WORK IS TO BE CARRIED OUT IN ACCORDANCE WITH THE N.B.R. SANS 10400 AND LOCAL AUTHORITY REGULATIONS
  3. THE DRAWING IS NOT TO BE SCALED
  4. ANY DISCREPANCIES ARE TO BE IMMEDIATELY REPORTED TO THE ARCHITECT
  5. ALL DIMENSIONS AND LEVELS ARE TO BE CHECKED ON SITE PRIOR TO CONSTRUCTION.
  6. ALL INTERNAL AND EXTERNAL POWDER COATING TO BE IN COMPLIANCE TO QUALICOAT® CLASS 3 OR SANS 1796 AND 1576, RAL 7037 Dusty Grey, 30 YEARS, APPLIED BY AN APPOINTED APPROVED APPLICATOR FOR COATING APPLICATION.
  7. ALL FINISHES TO BE CONFIRMED.

RevID	CHD	Change Description	Date	IssID

**Owner:**

Date:

**Architect:**

Date:

**Engineer**

Date:



**Osmond Lange  
Architects and Planners  
(Pty) Ltd**

Postal: PO Box 498, Bellville, 7535  
Address: Tyger Terrace II, DJ Wood Way, Bellville, Capetown  
E-mail: info@osmondlange.co.za  
Tel: +27 (0) 21 948 2563 / 1877  
Fax: +27 (0) 21 948 3655

**PROJECT:**  
**ISAM 2025: Foyer and Bathroom upgrade**  
Changes and additions to existing foyer and bathrooms  
**FOR** #Client Full Name  
**ON** ERF: ####  
#Site Address1, #Site City

**DRAWING TITLE:**  
Roof Sections

BUILDING CLASSIFICATION		CLIMATIC ZONE	
####		####	
RESPONSIBLE PERSON		DATE	APPROVED
DESIGN	DPW, BL, JDV	2024/09/03	
DRAWN	DPW, BL		

**FOR INFORMATION**

**DRAWING PATH**  
/Users/Laurel/Library/CloudStorage/OneDrive-OLA/Iziko/Iziko Old Town House/IOTH Emergency RFQ.ph

**SCALE**  
1:50

**PROJECT No.**  
220233

**SHEET SIZE**  
A1

**DRAWING NUMBER**  
02

**REVISION**