




FLOOR PLAN
SCALE 1: 50 on (A3)

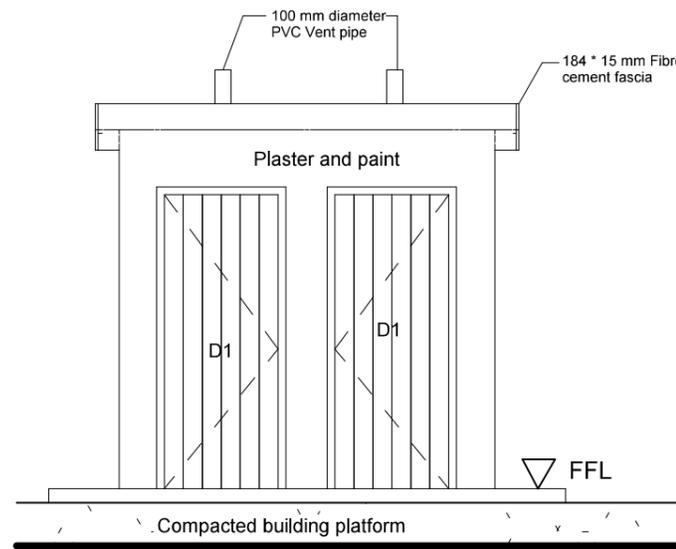


NORTH ELEVATION
SCALE 1: 50 on (A3)

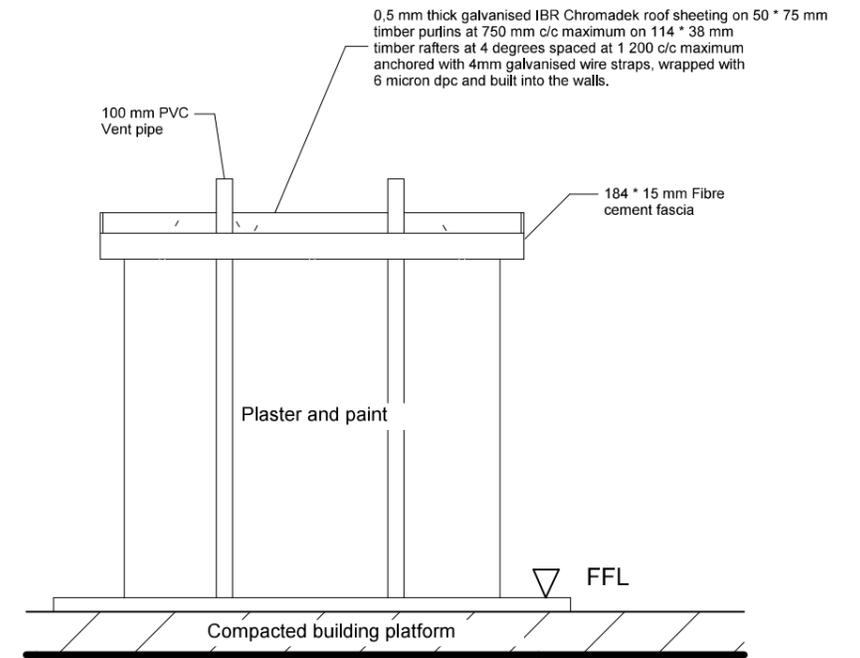

SOUTH ELEVATION
SCALE 1: 50 on (A3)

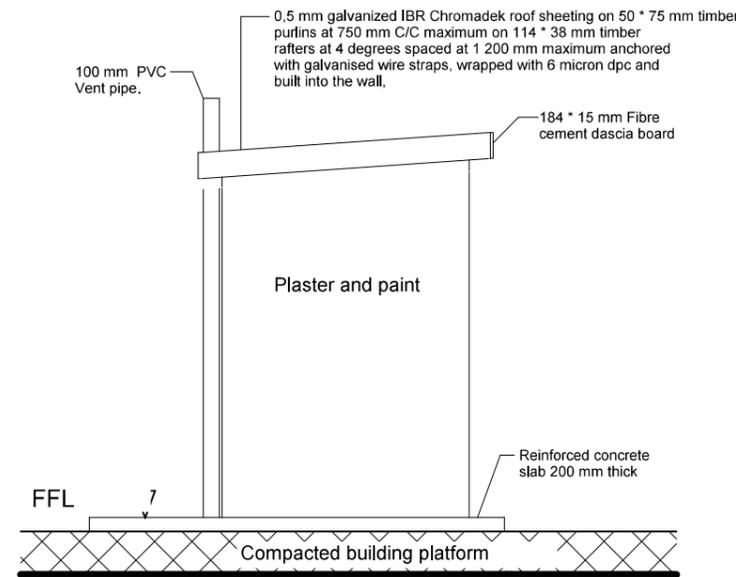

EAST ELEVATION
SCALE 1: 50 on (A3)

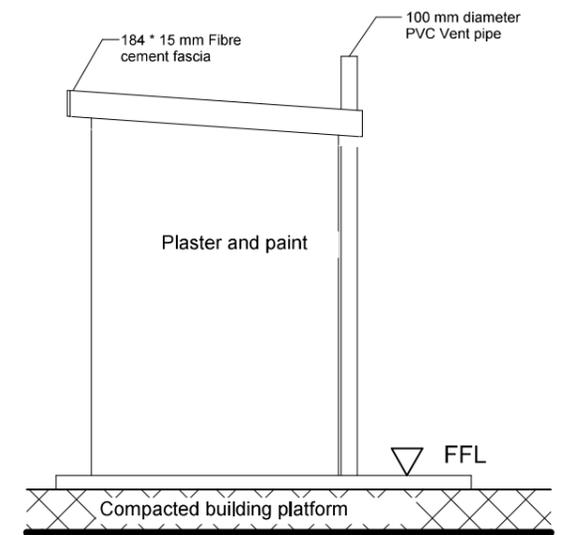

WEST ELEVATION
SCALE 1: 50 on (A3)

SPECIAL NOTES:

PROJECT:

STANDARD PIT TOILET

DEPARTMENT OF RURAL DEVELOPMENT AND AGRARIAN REFORM

**EASTERN CAPE
ENGINEERING SERVICES**

| | | |
|-----------------|---------------------------------------|-----------------|
| REV NO. | DATE | DRAWN BY |
| 001 | 30/05/2011 | DCJ de Villiers |
| DRAWING TITEL: | ELEVATIONS OF TOILET | |
| DRAWING NUMBER: | DRDAR SCMM-01/2020 P.TOILET 1 OF 2 | |