




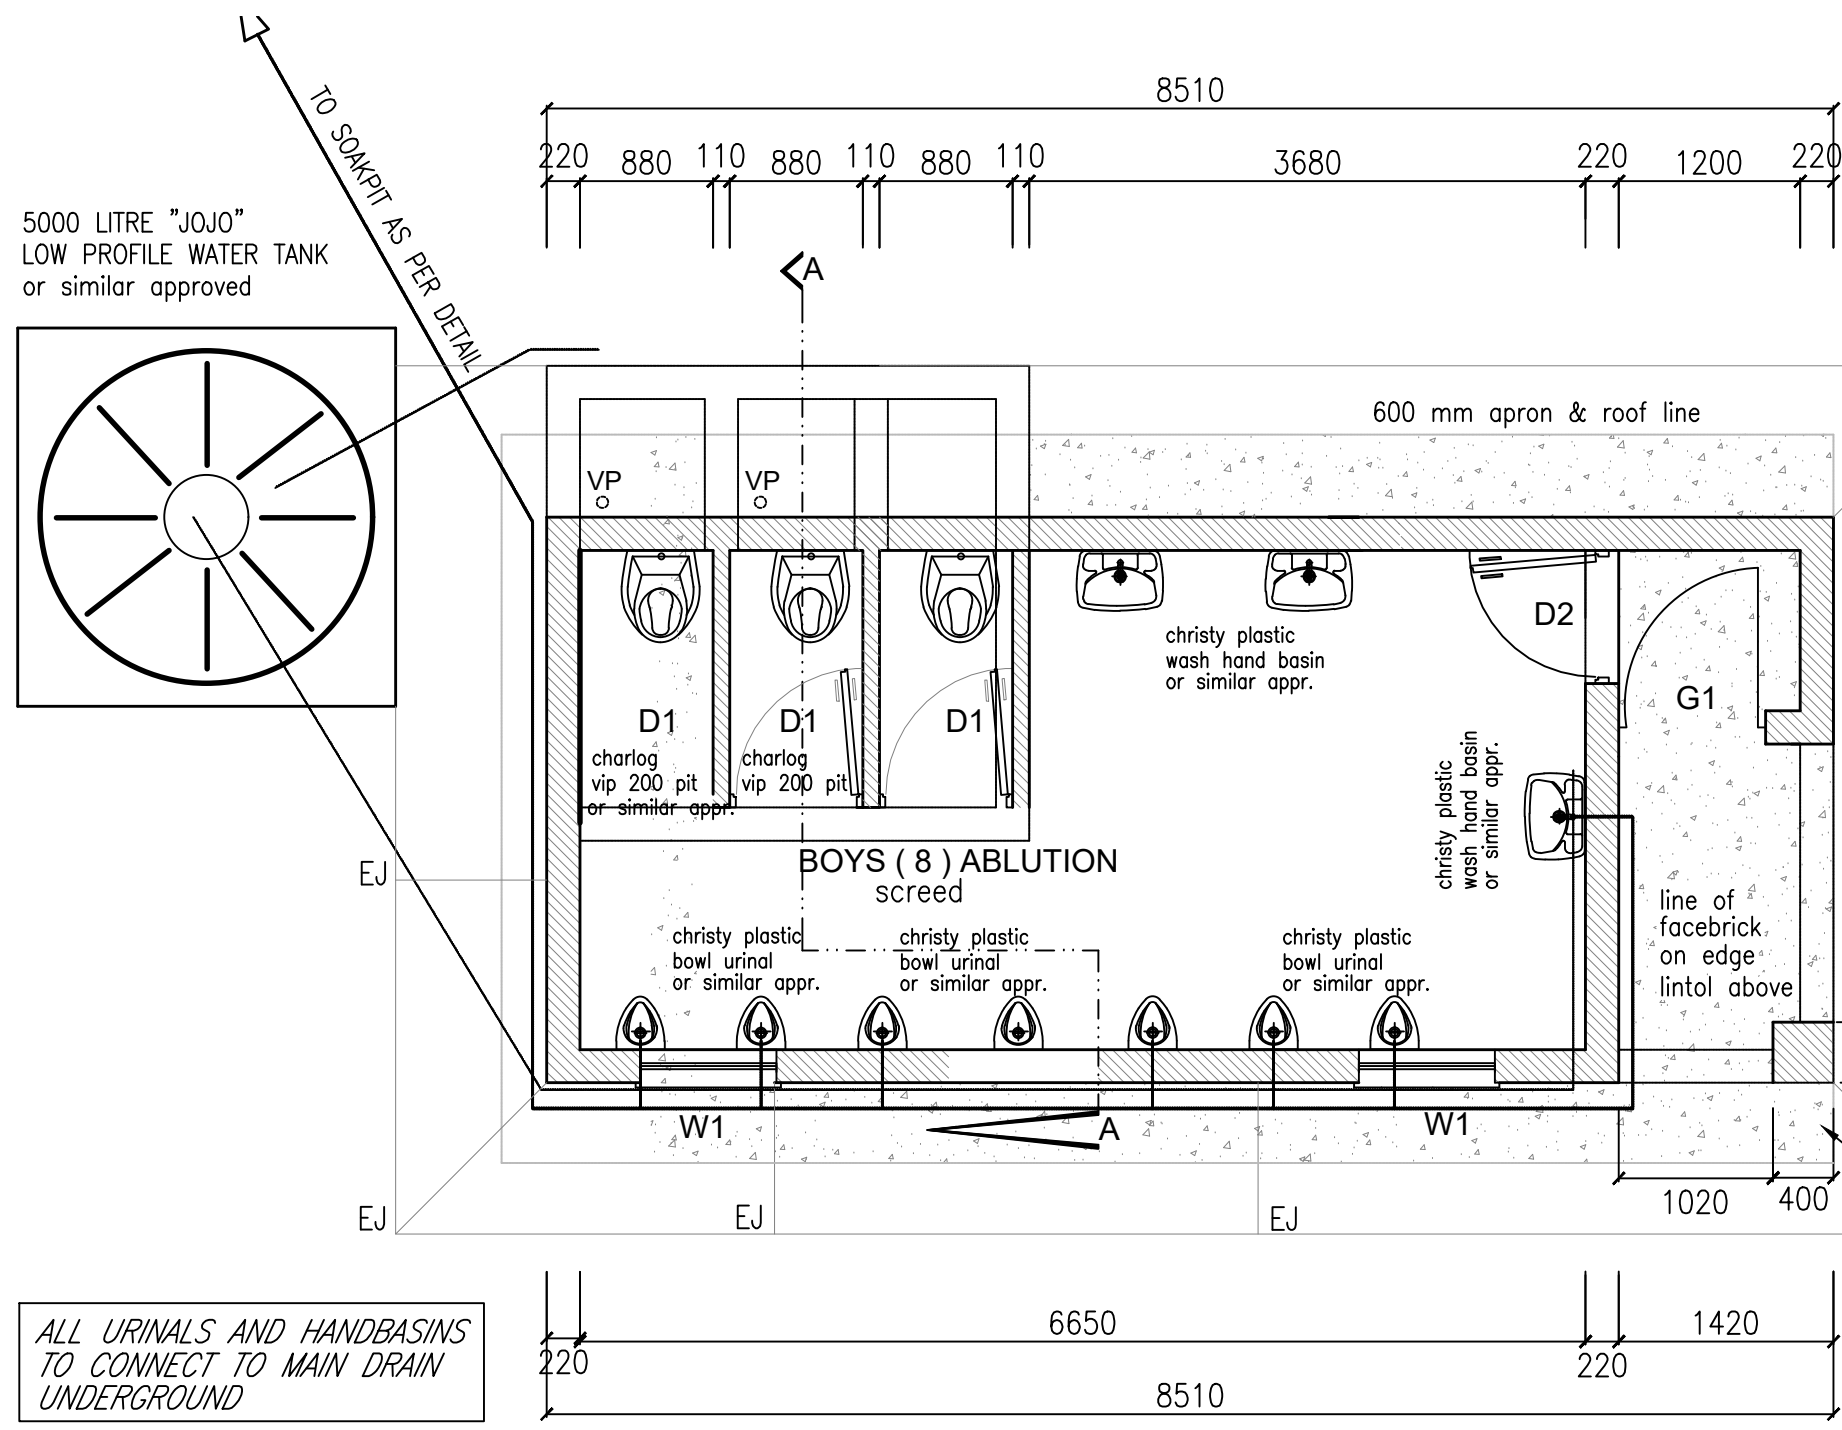


SCALE: 1:50
DETAIL DESCRIPTION:
FLOOR PLAN

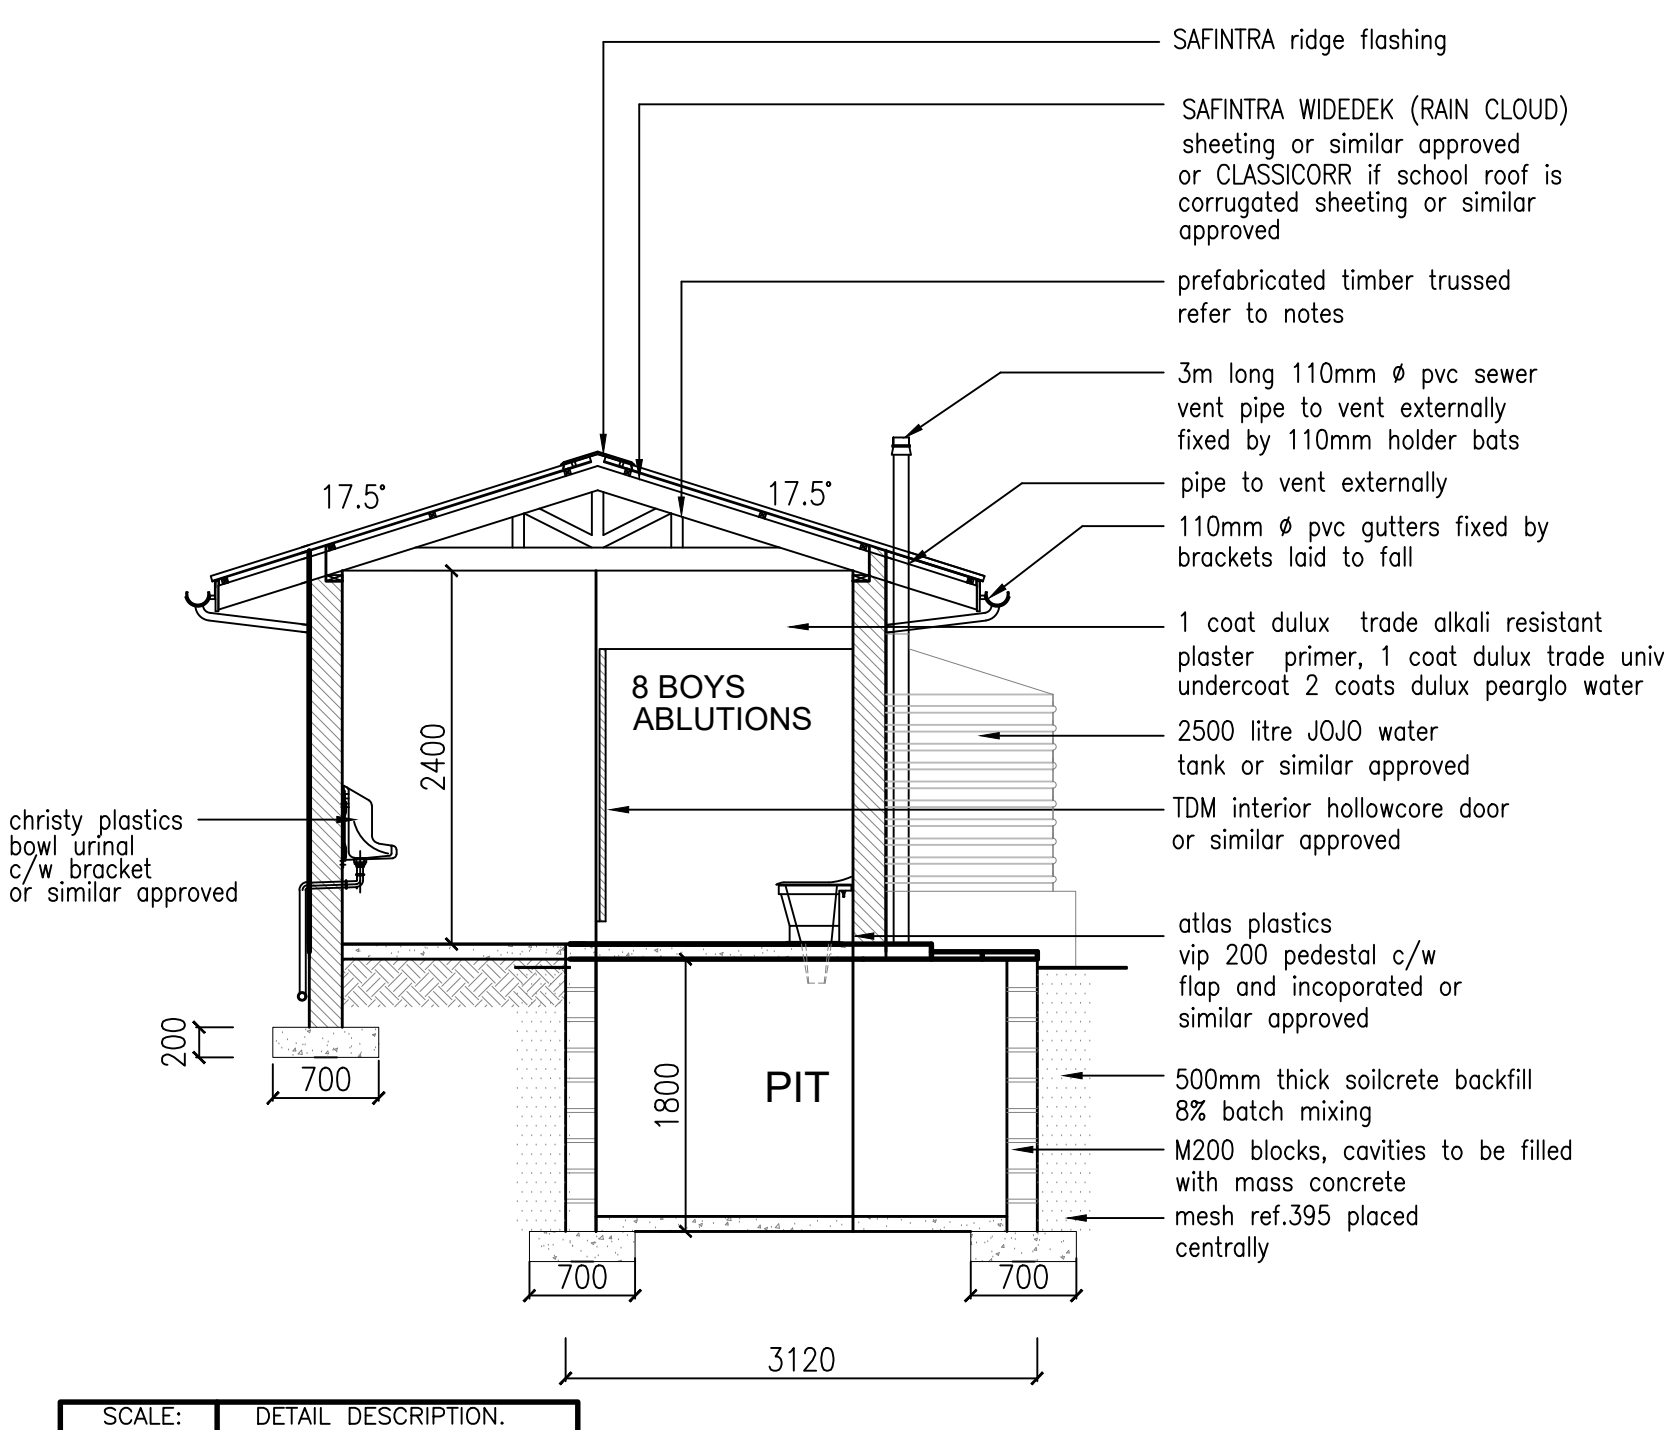


SCALE: 1:50
DETAIL DESCRIPTION:
SECTION A-A

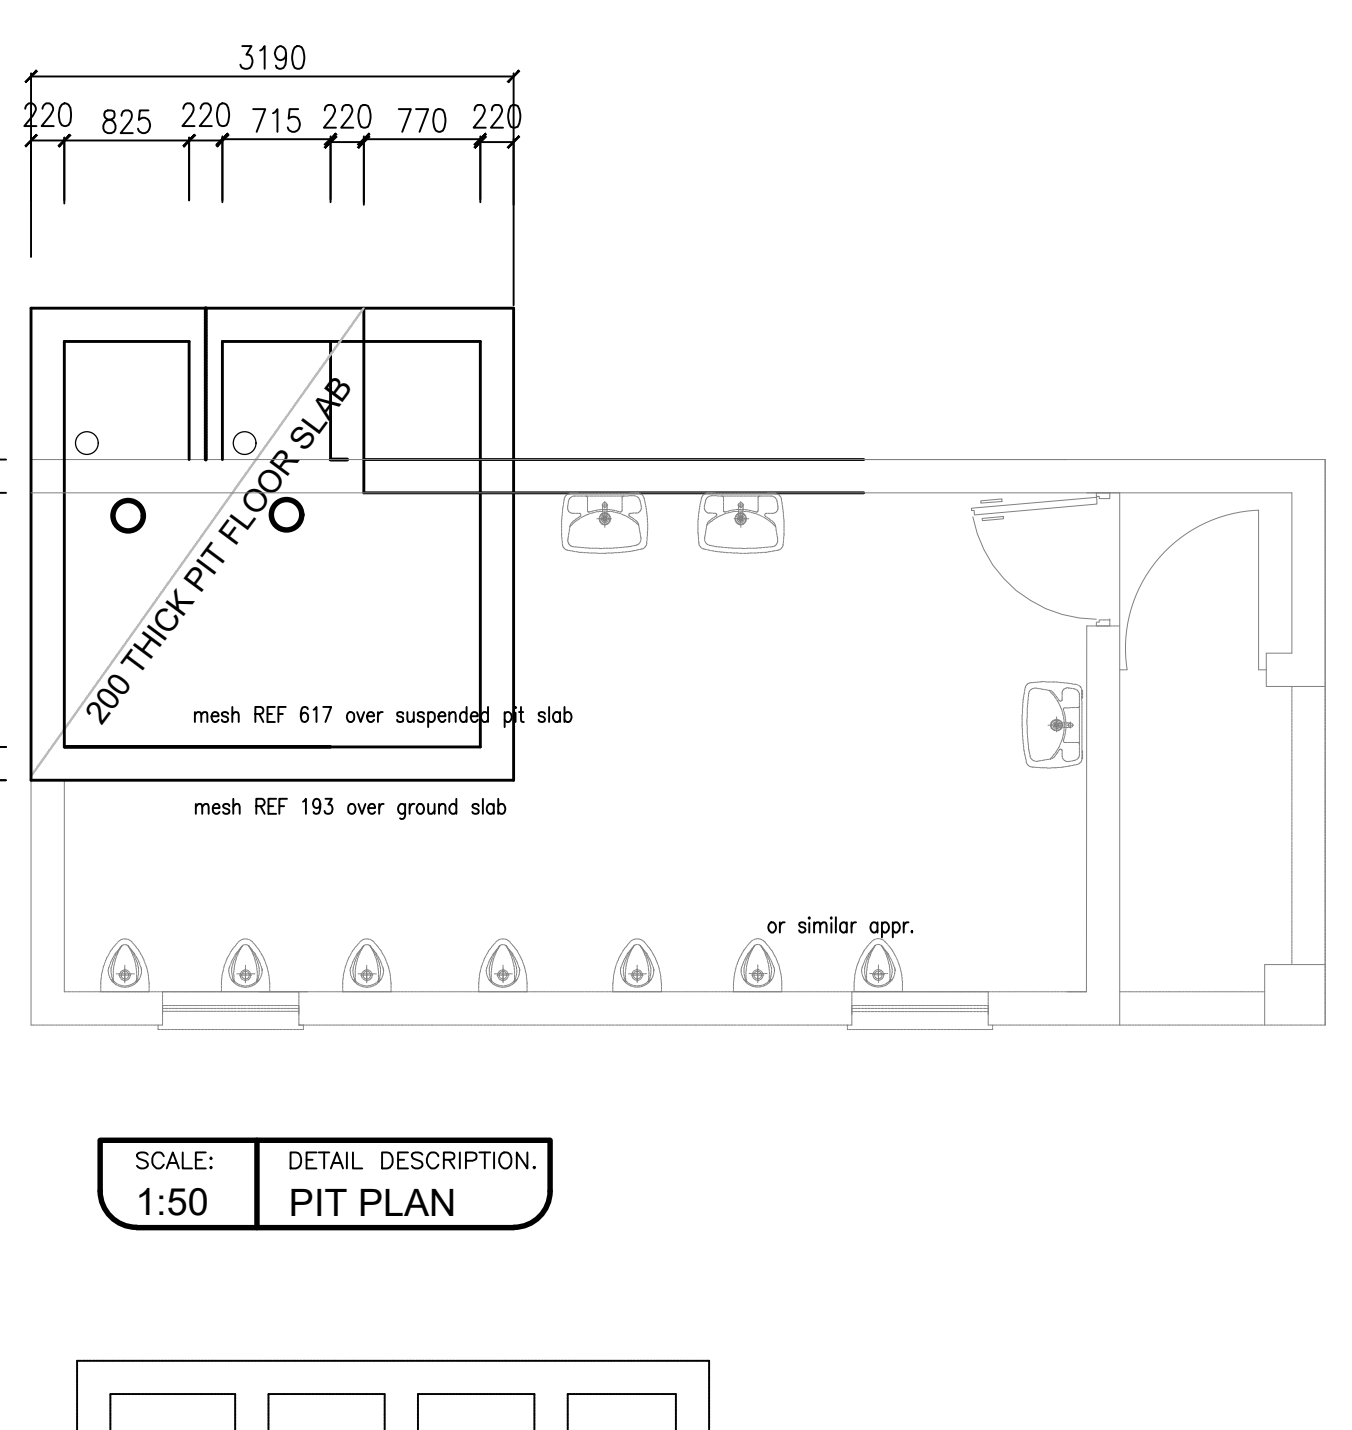


SCALE: 1:50
DETAIL DESCRIPTION:
PIT PLAN

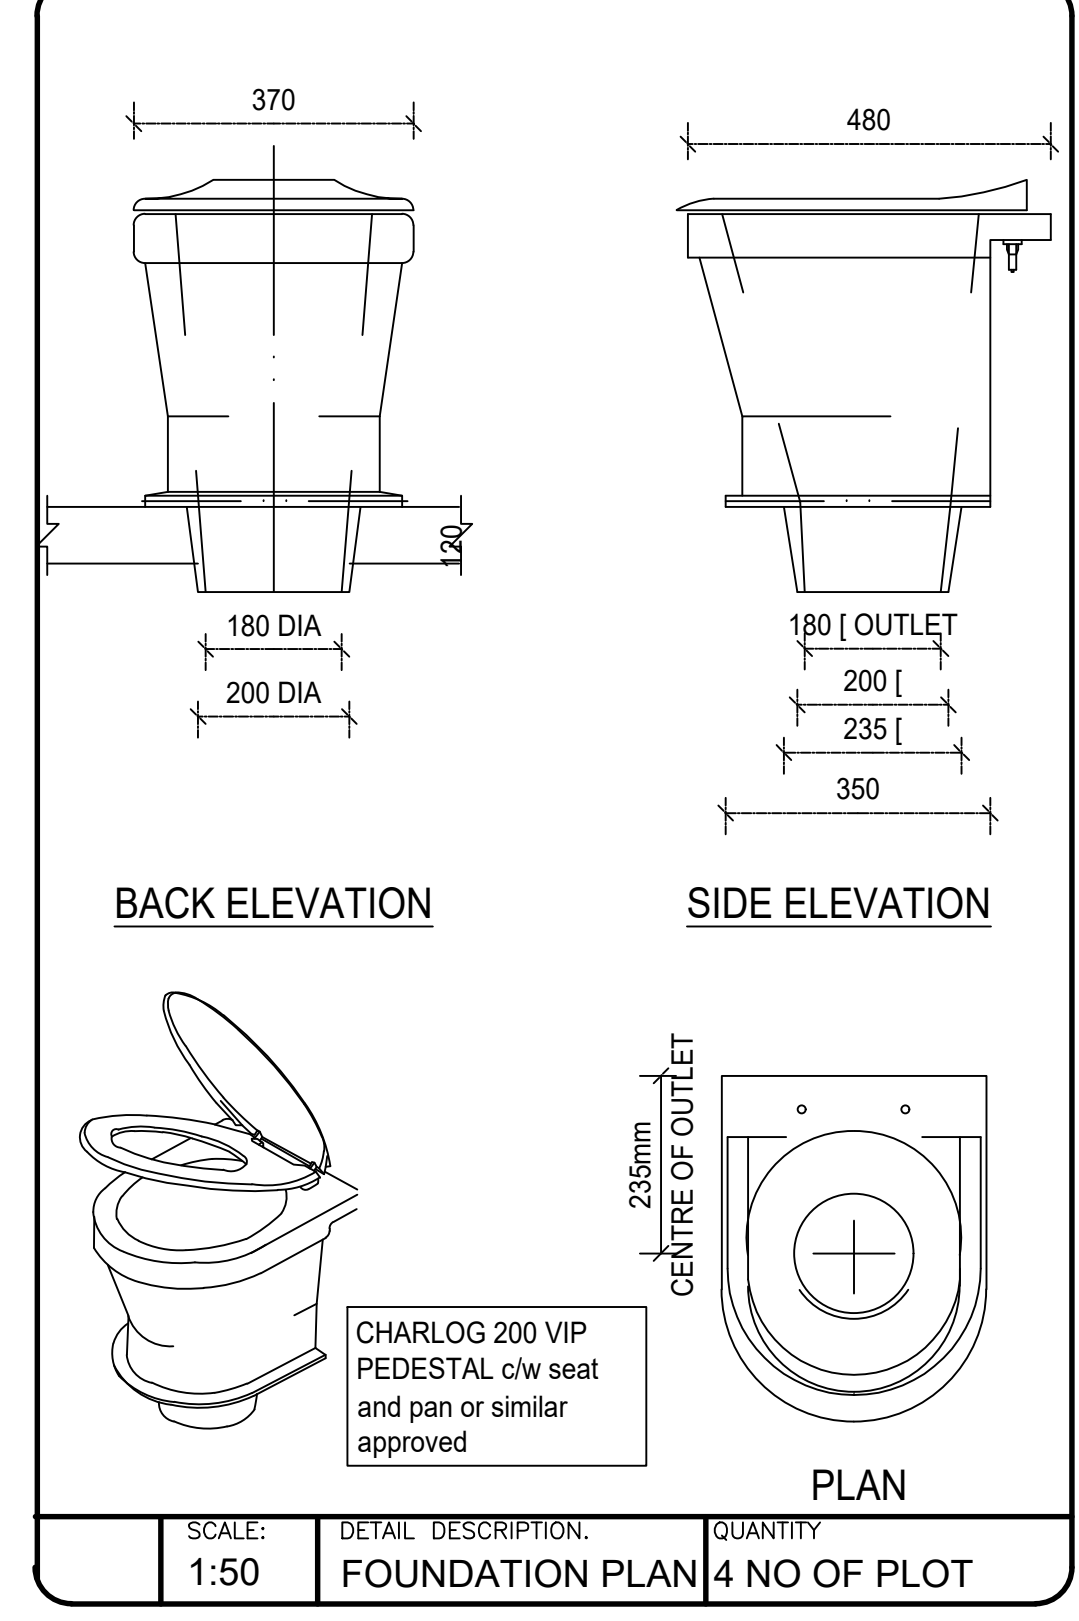


SCALE: 1:50
DETAIL DESCRIPTION:
FOUNDATION PLAN 4 NO OF PLOT

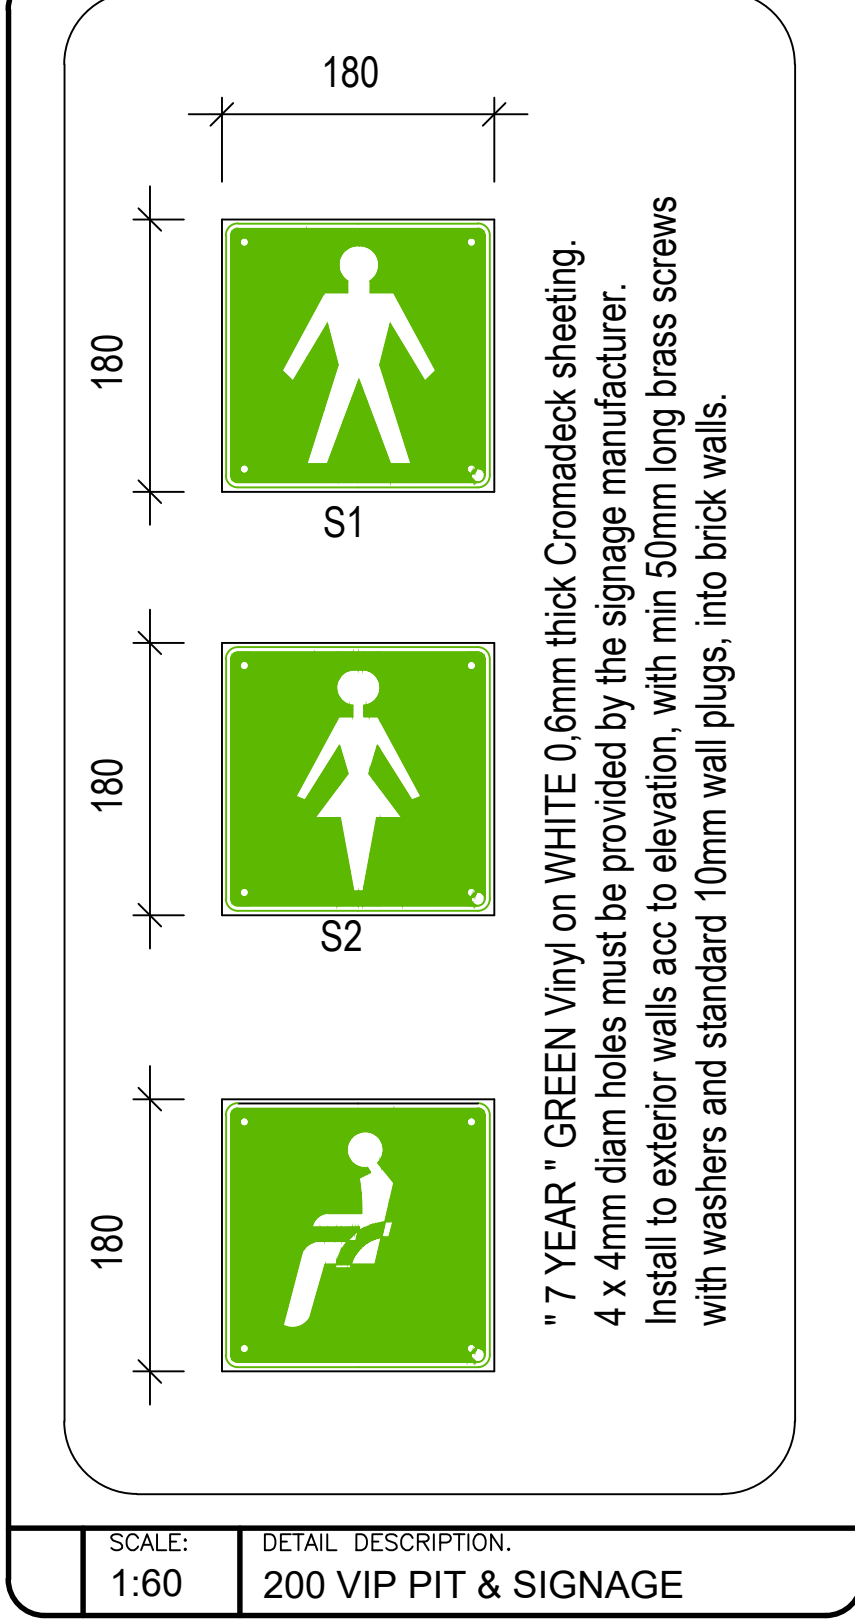


SCALE: 1:60
DETAIL DESCRIPTION:
200 VIP PIT & SIGNAGE

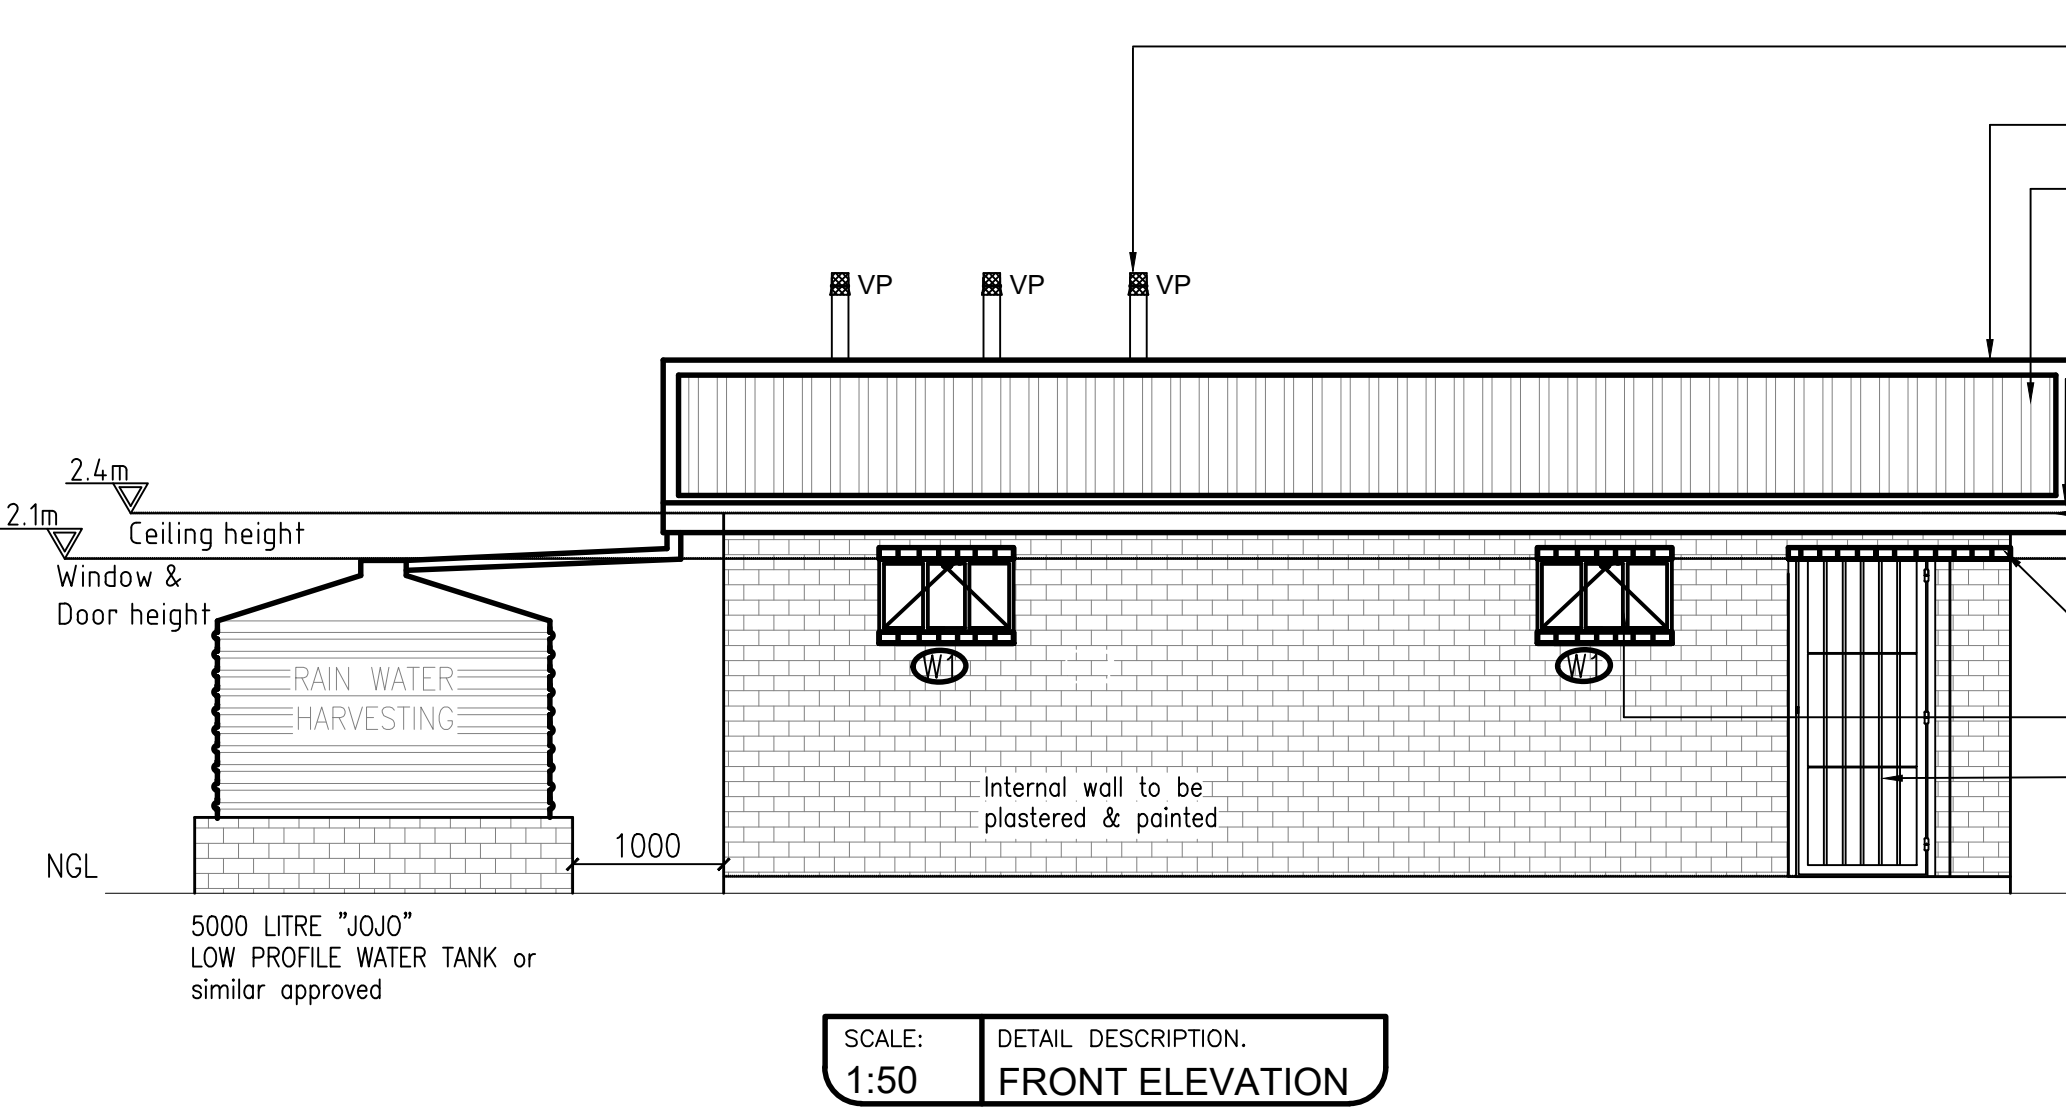


SCALE: 1:50
DETAIL DESCRIPTION:
FRONT ELEVATION

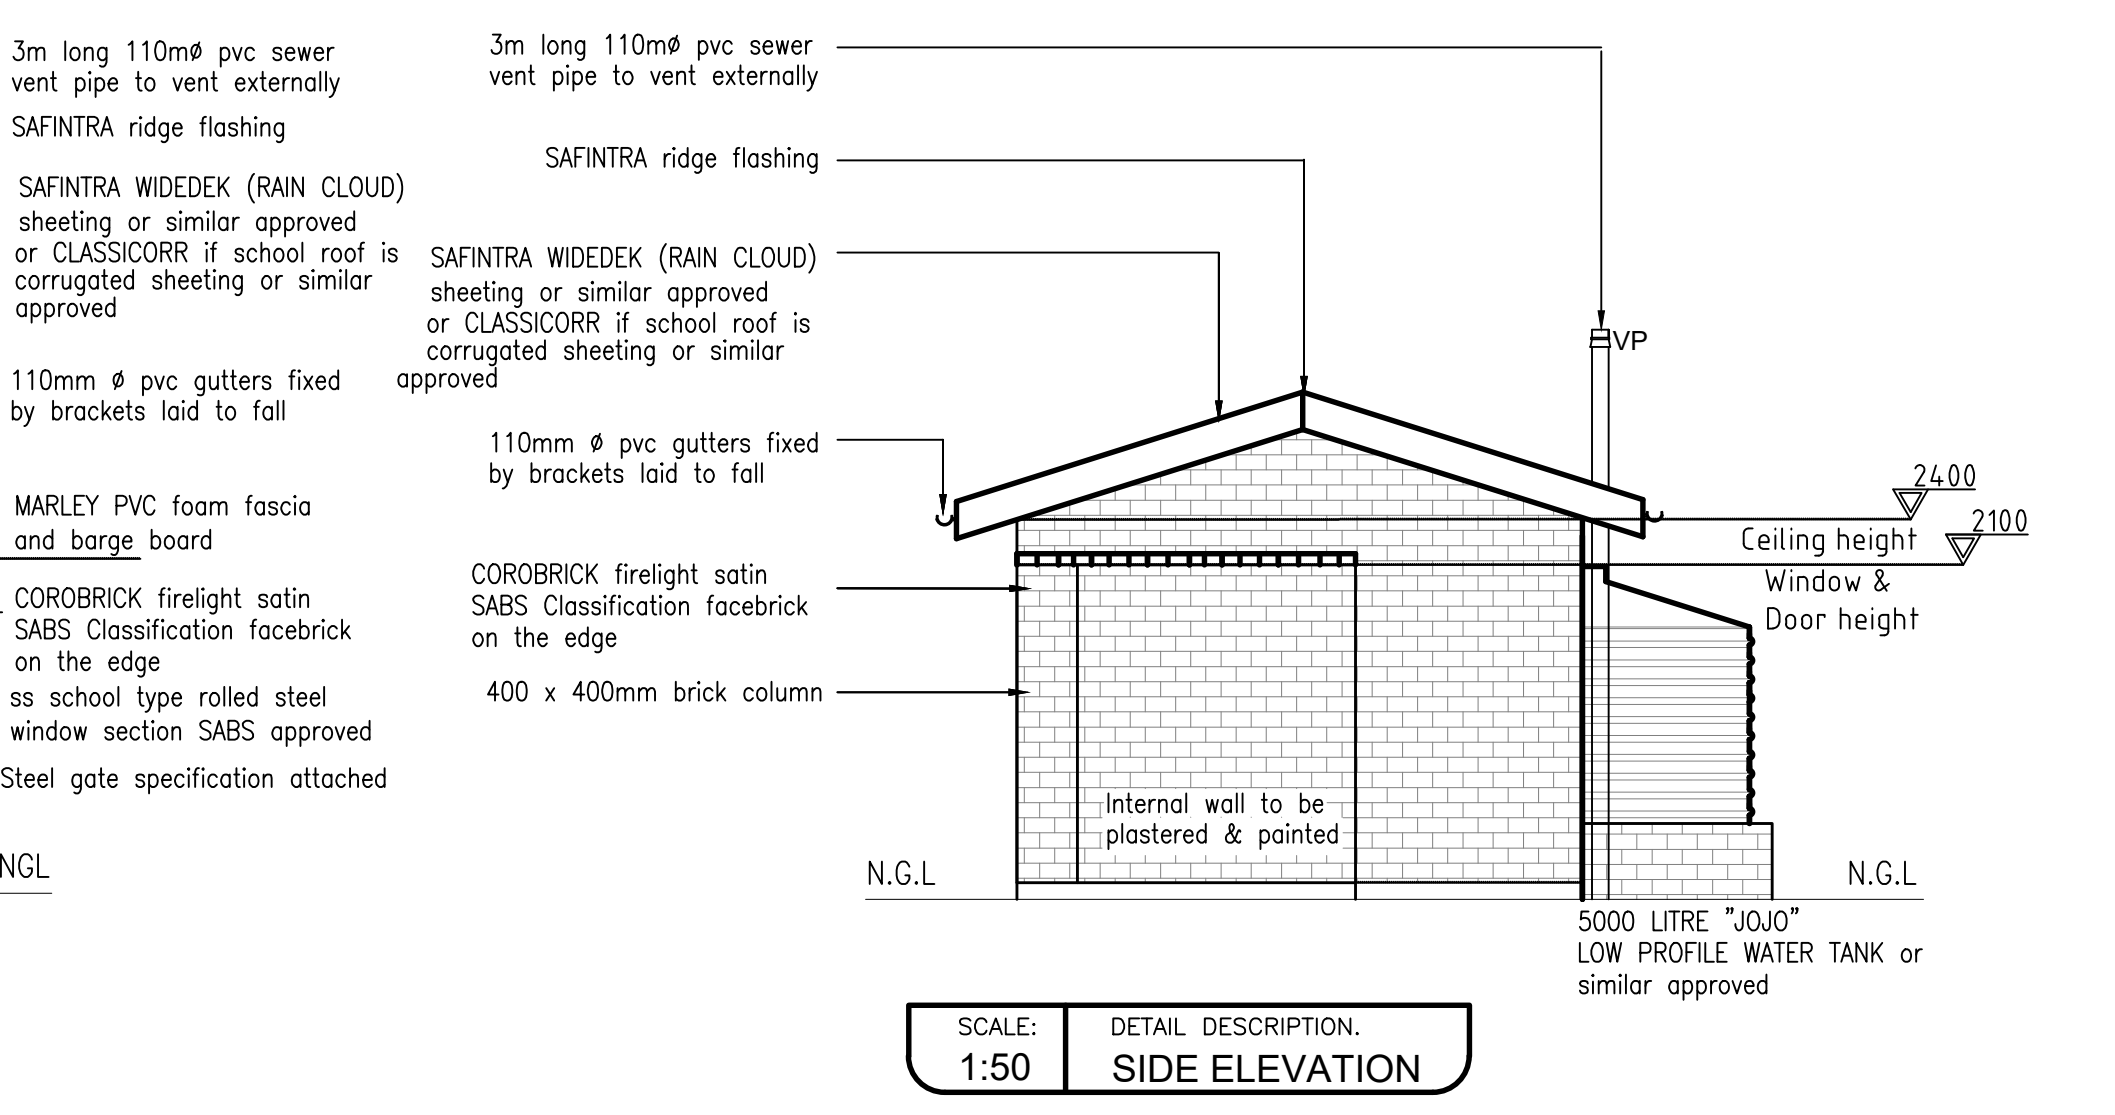


SCALE: 1:50
DETAIL DESCRIPTION:
SIDE ELEVATION

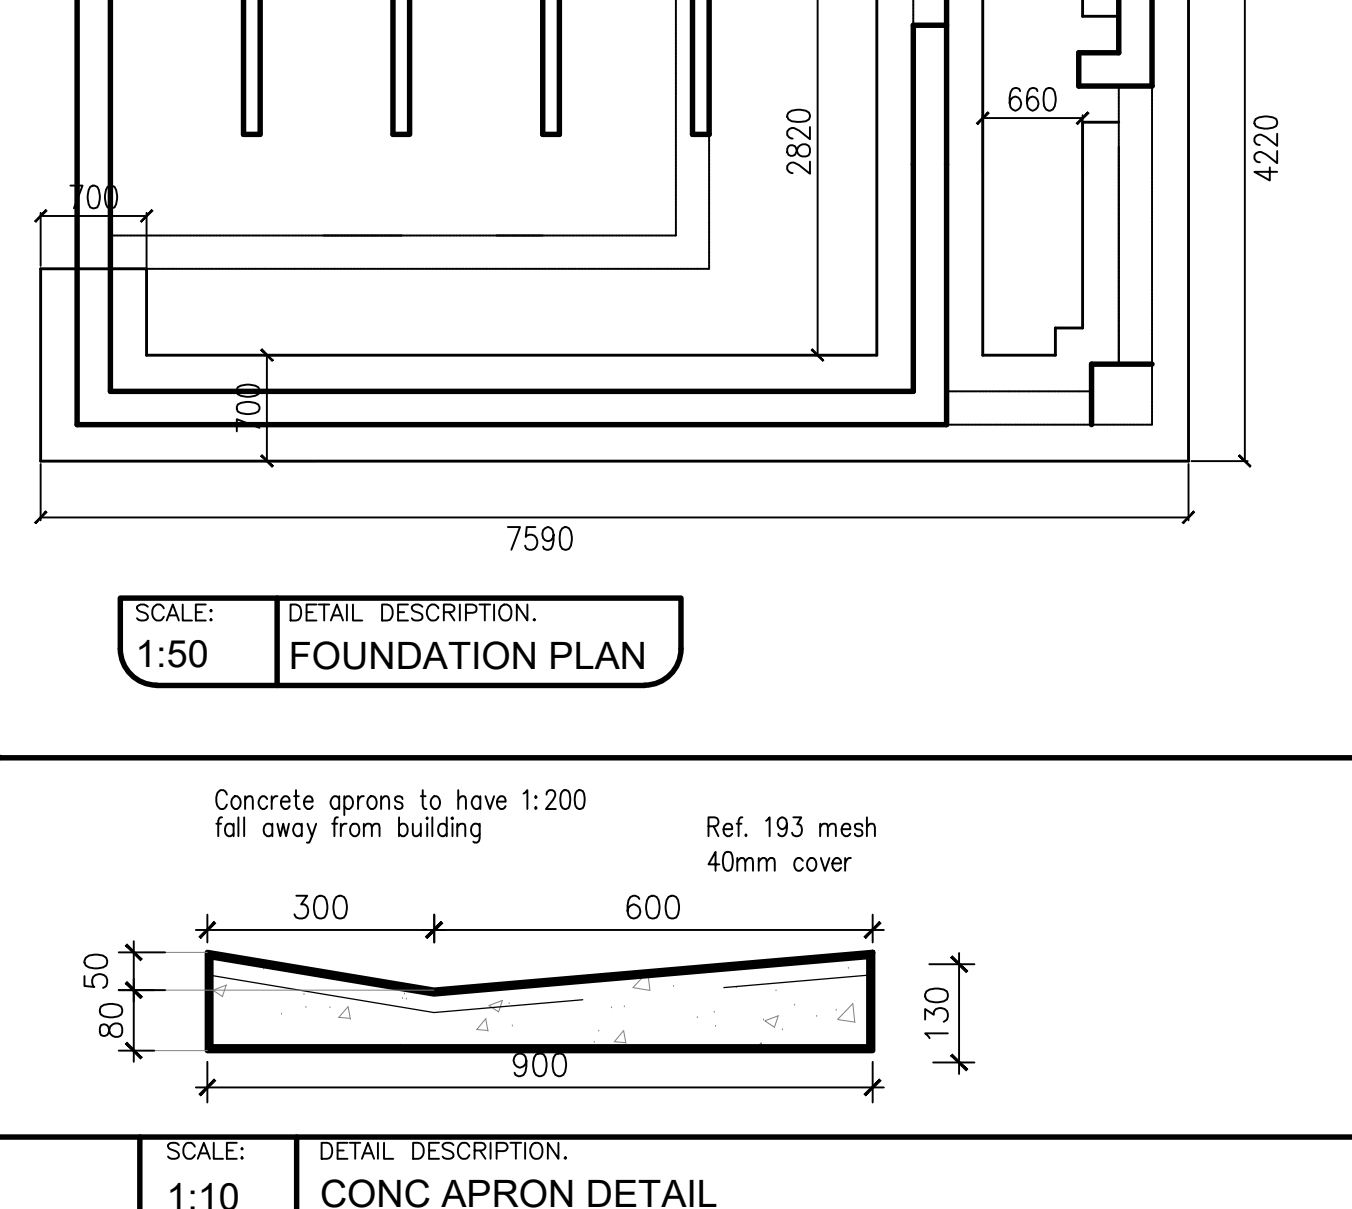


SCALE: 1:10
DETAIL DESCRIPTION:
CONC APRON DETAIL

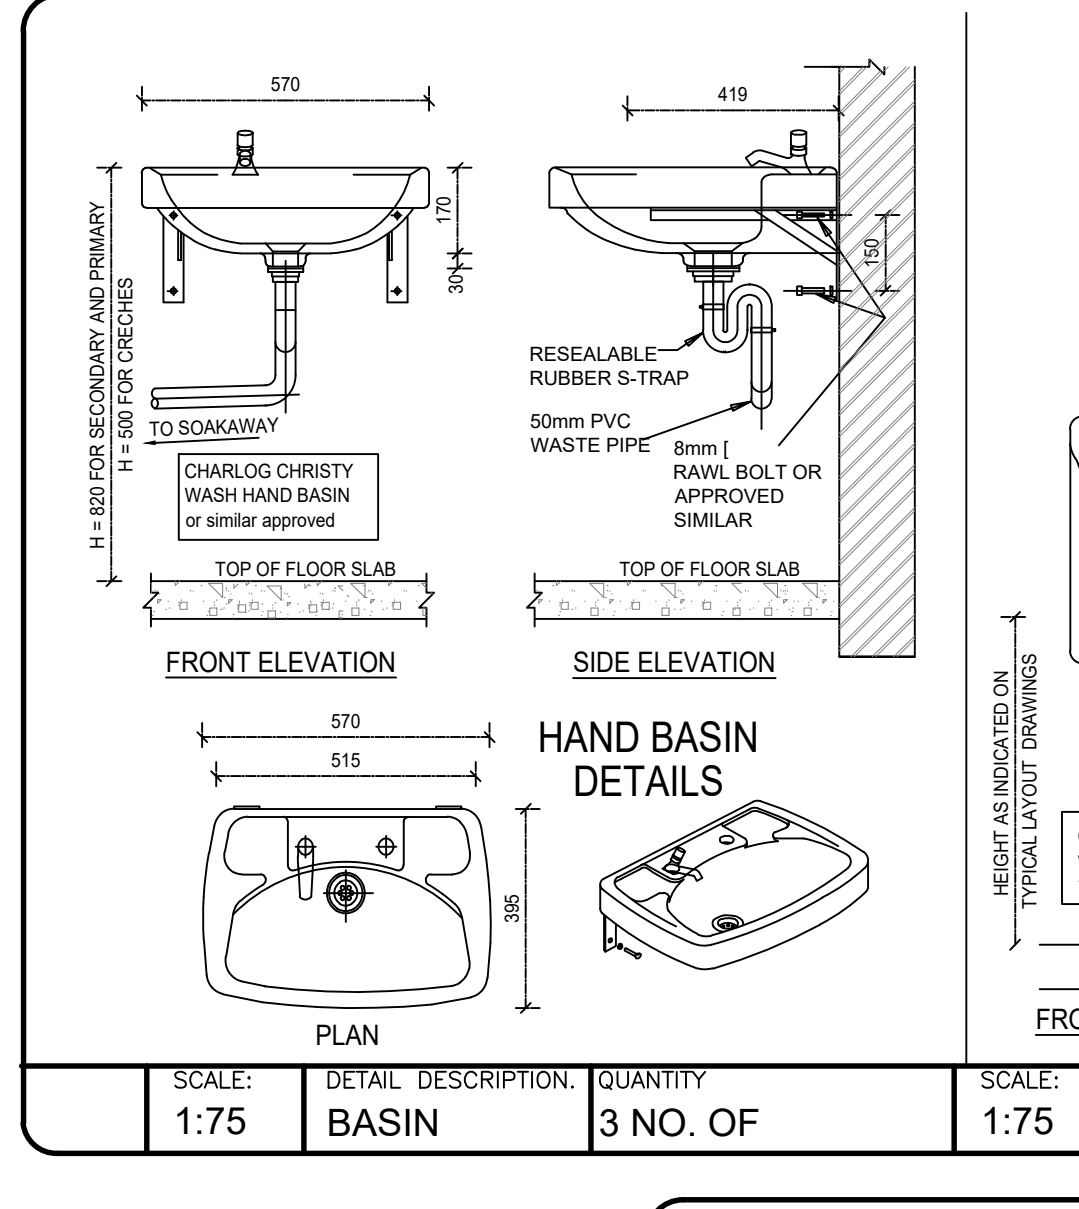


SCALE: 1:75
DETAIL DESCRIPTION:
BASIN 3 NO. OF

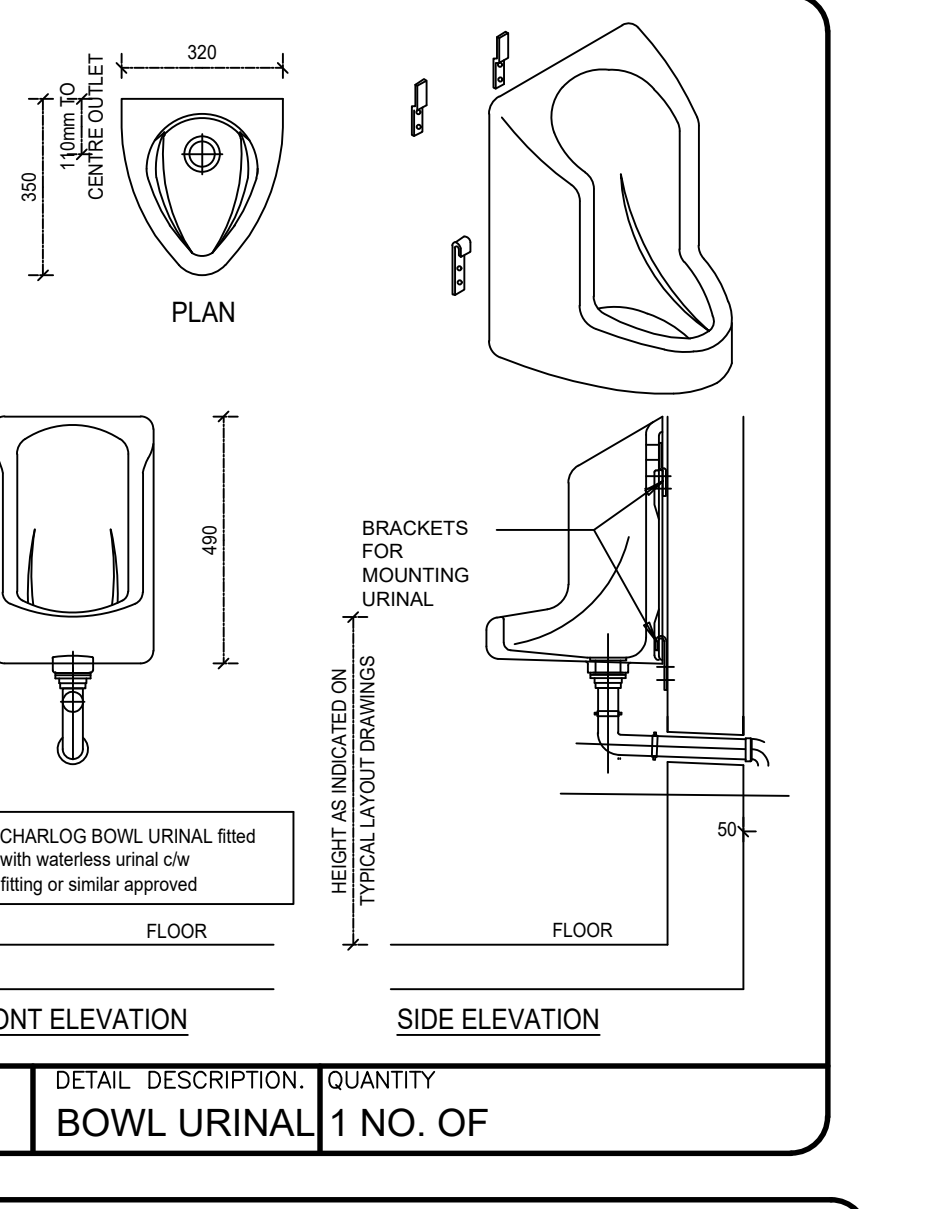


SCALE: 1:75
DETAIL DESCRIPTION:
BOWL URINAL 1 NO. OF

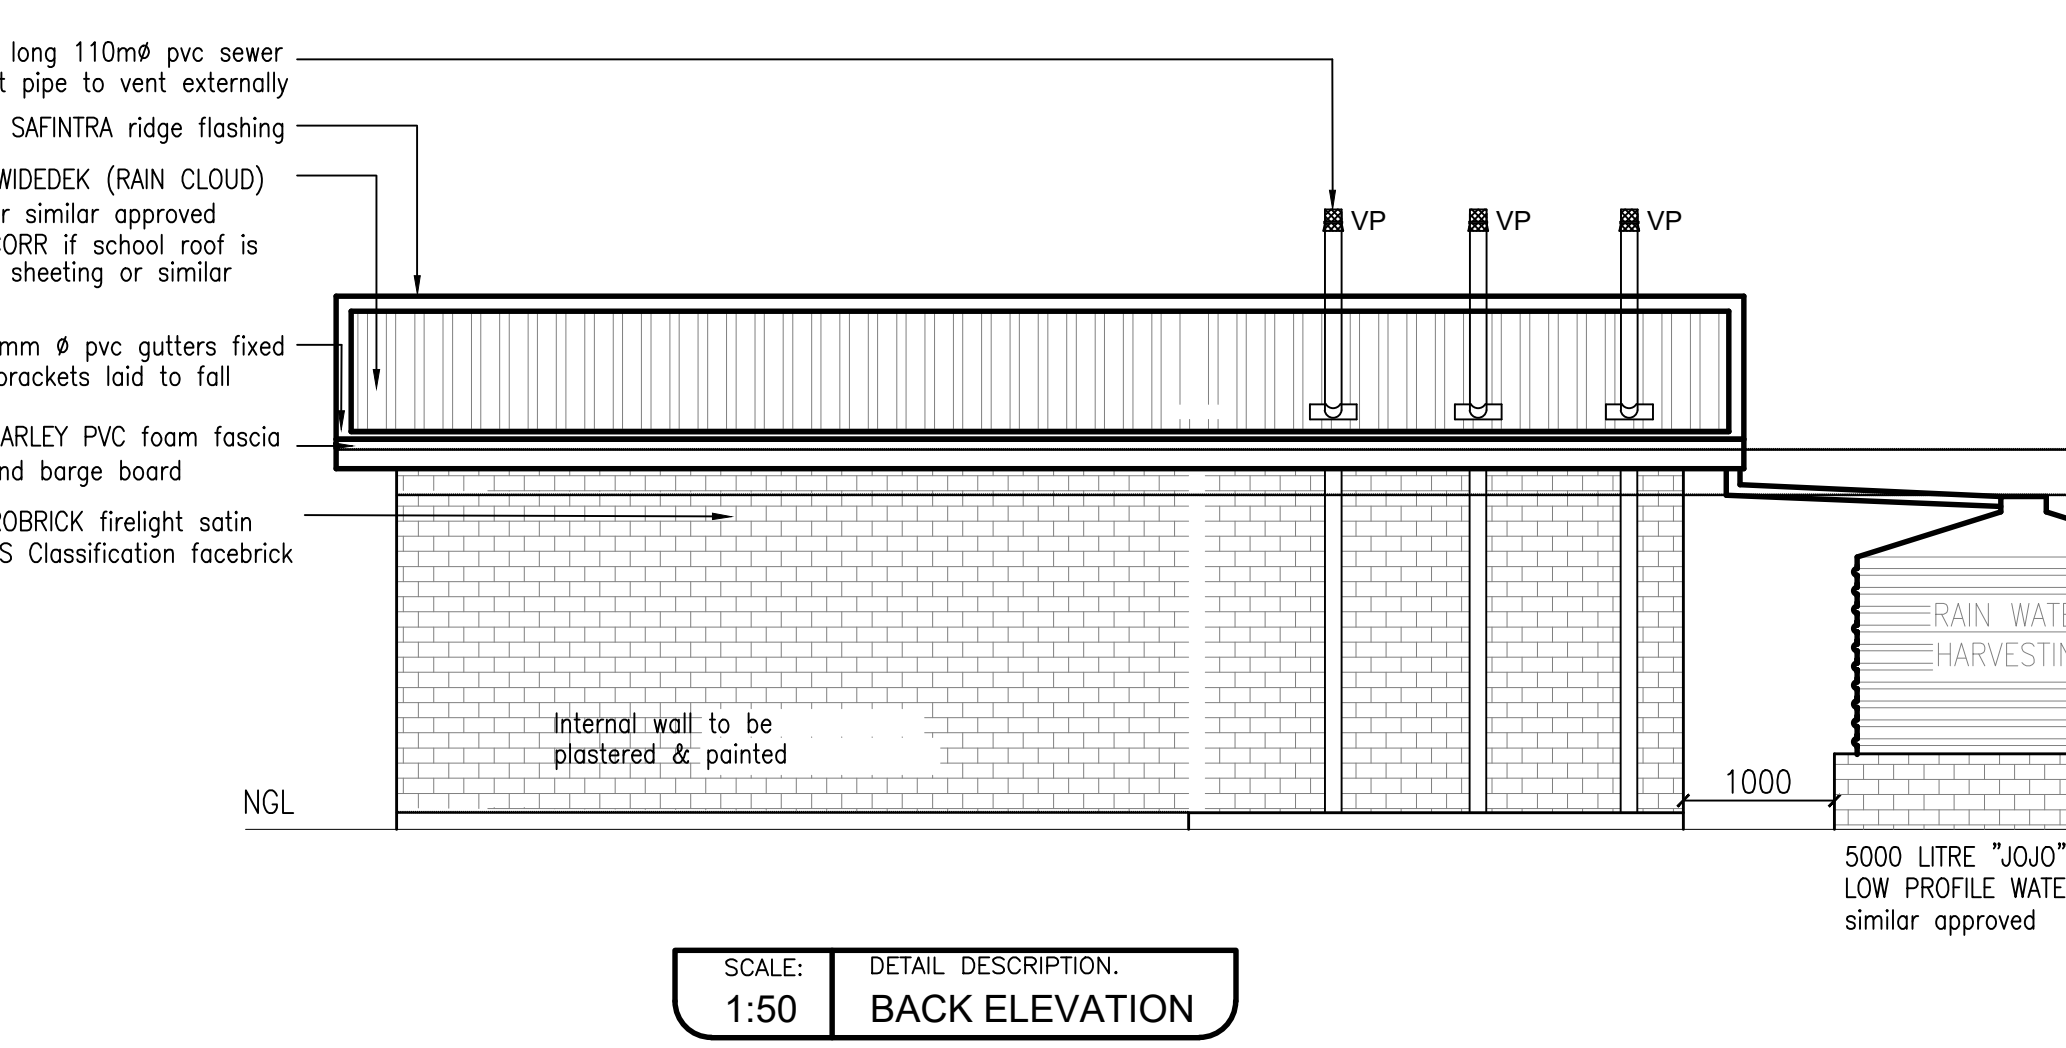


SCALE: 1:50
DETAIL DESCRIPTION:
BACK ELEVATION

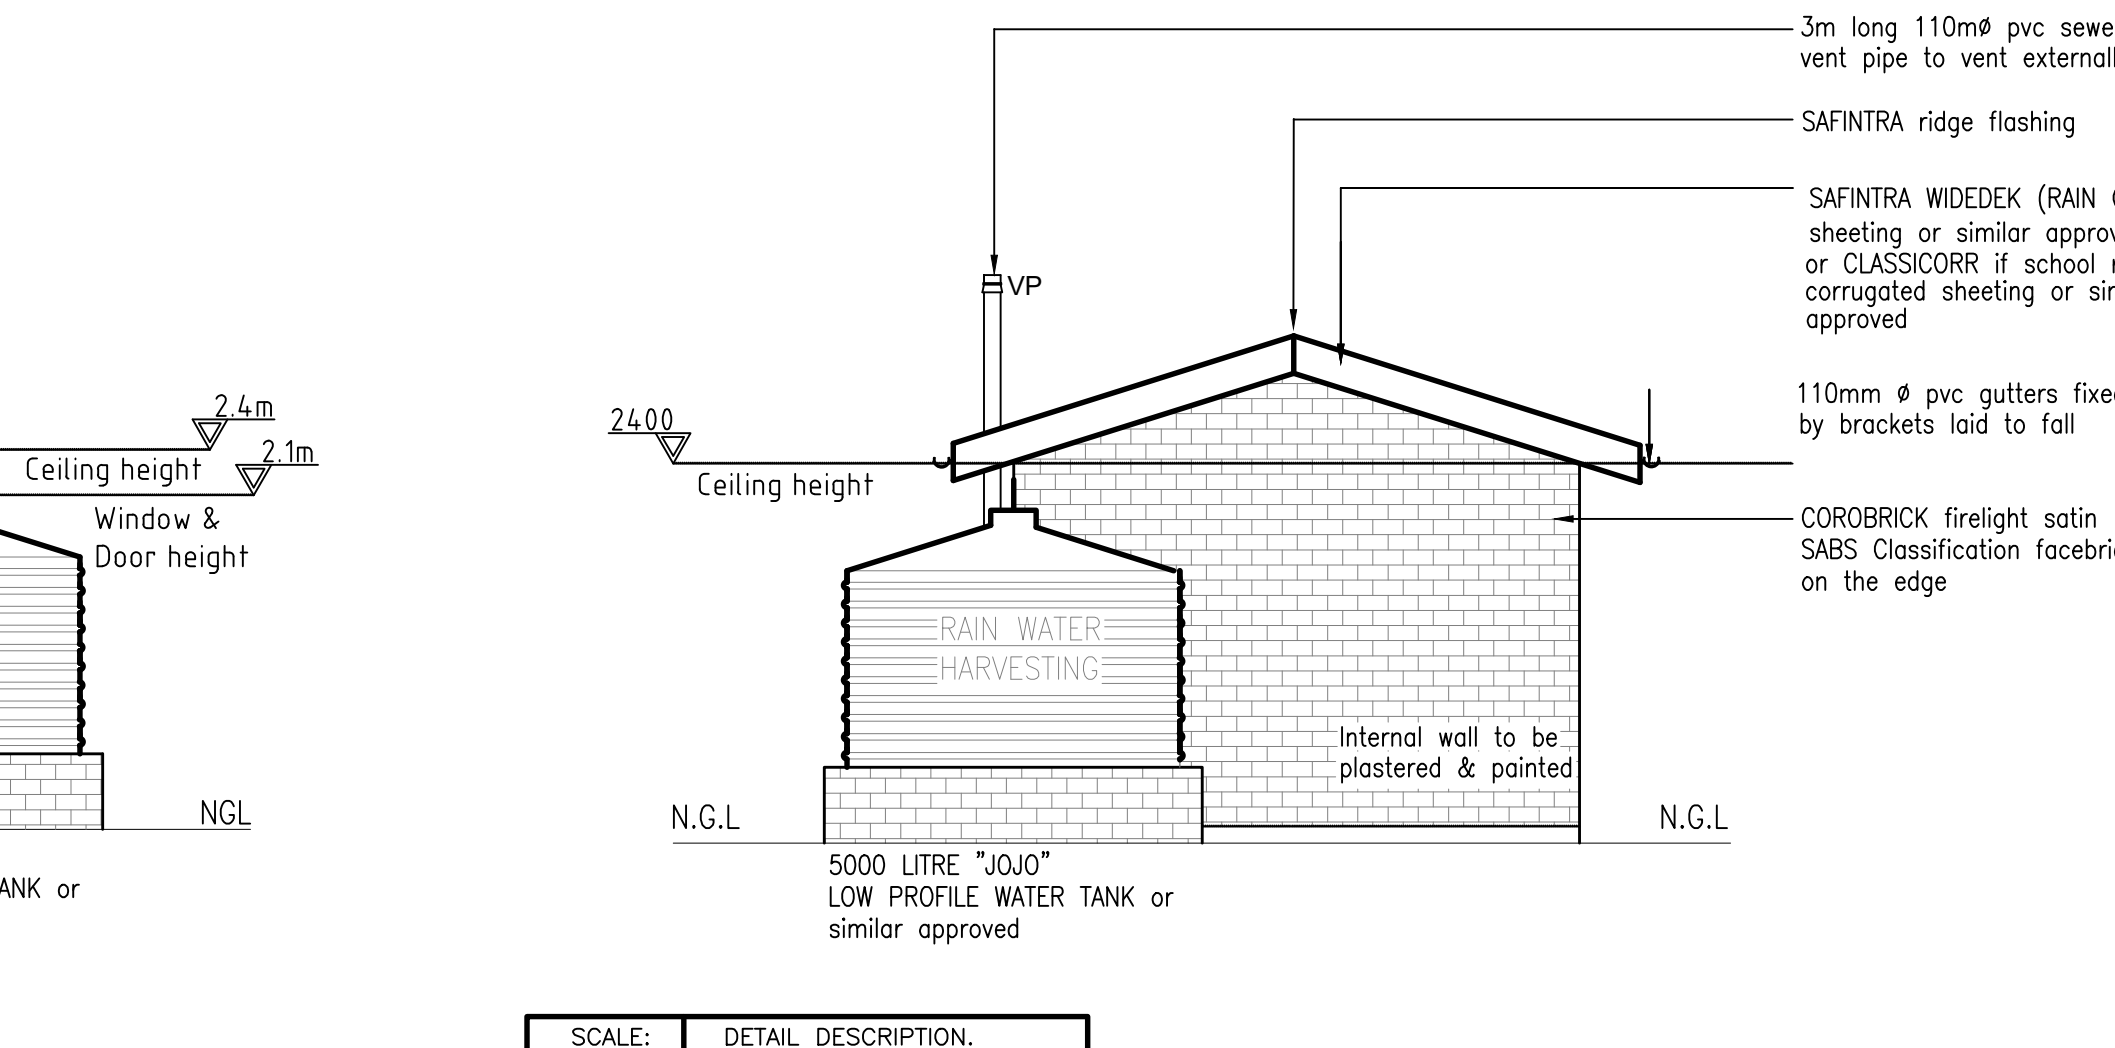


SCALE: 1:50
DETAIL DESCRIPTION:
SIDE ELEVATION

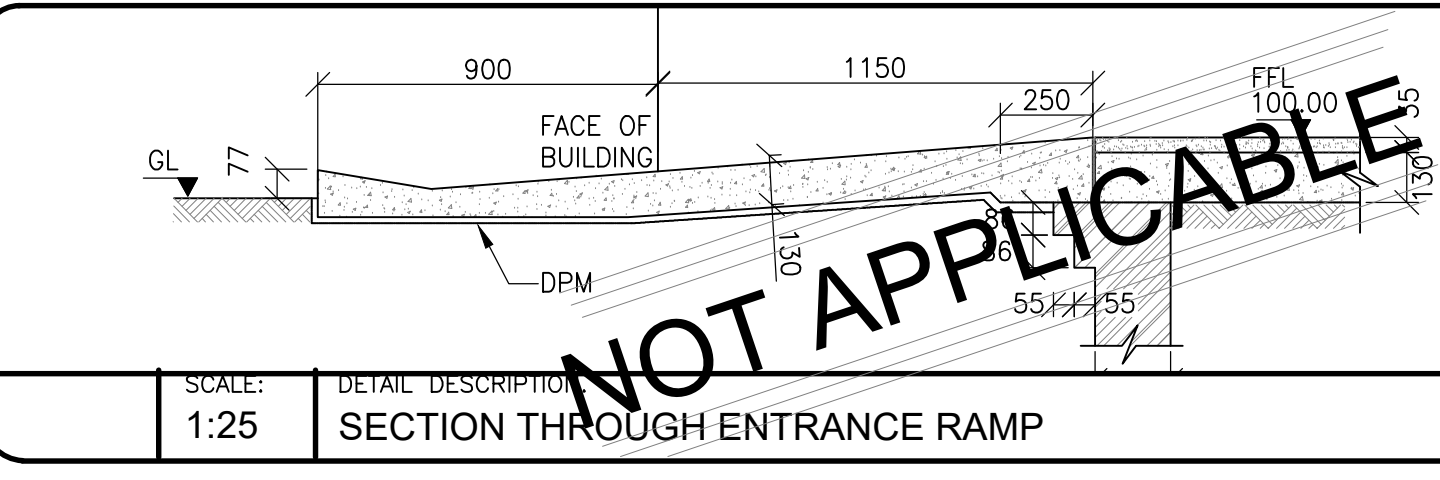


SCALE: 1:25
DETAIL DESCRIPTION:
SECTION THROUGH ENTRANCE RAMP

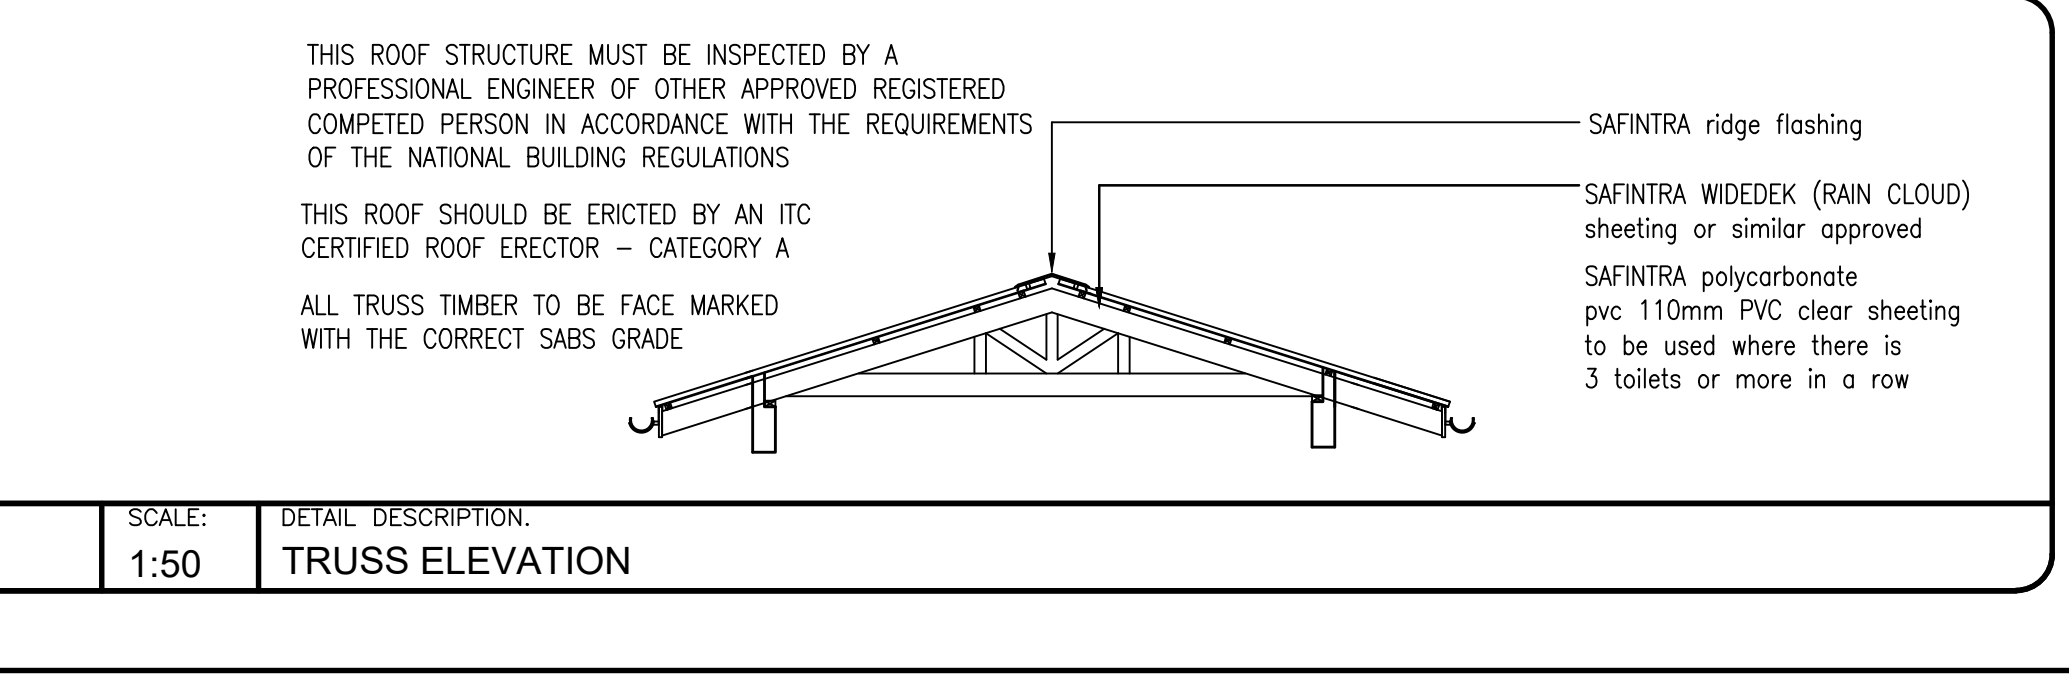


SCALE: 1:50
DETAIL DESCRIPTION:
TRUSS ELEVATION

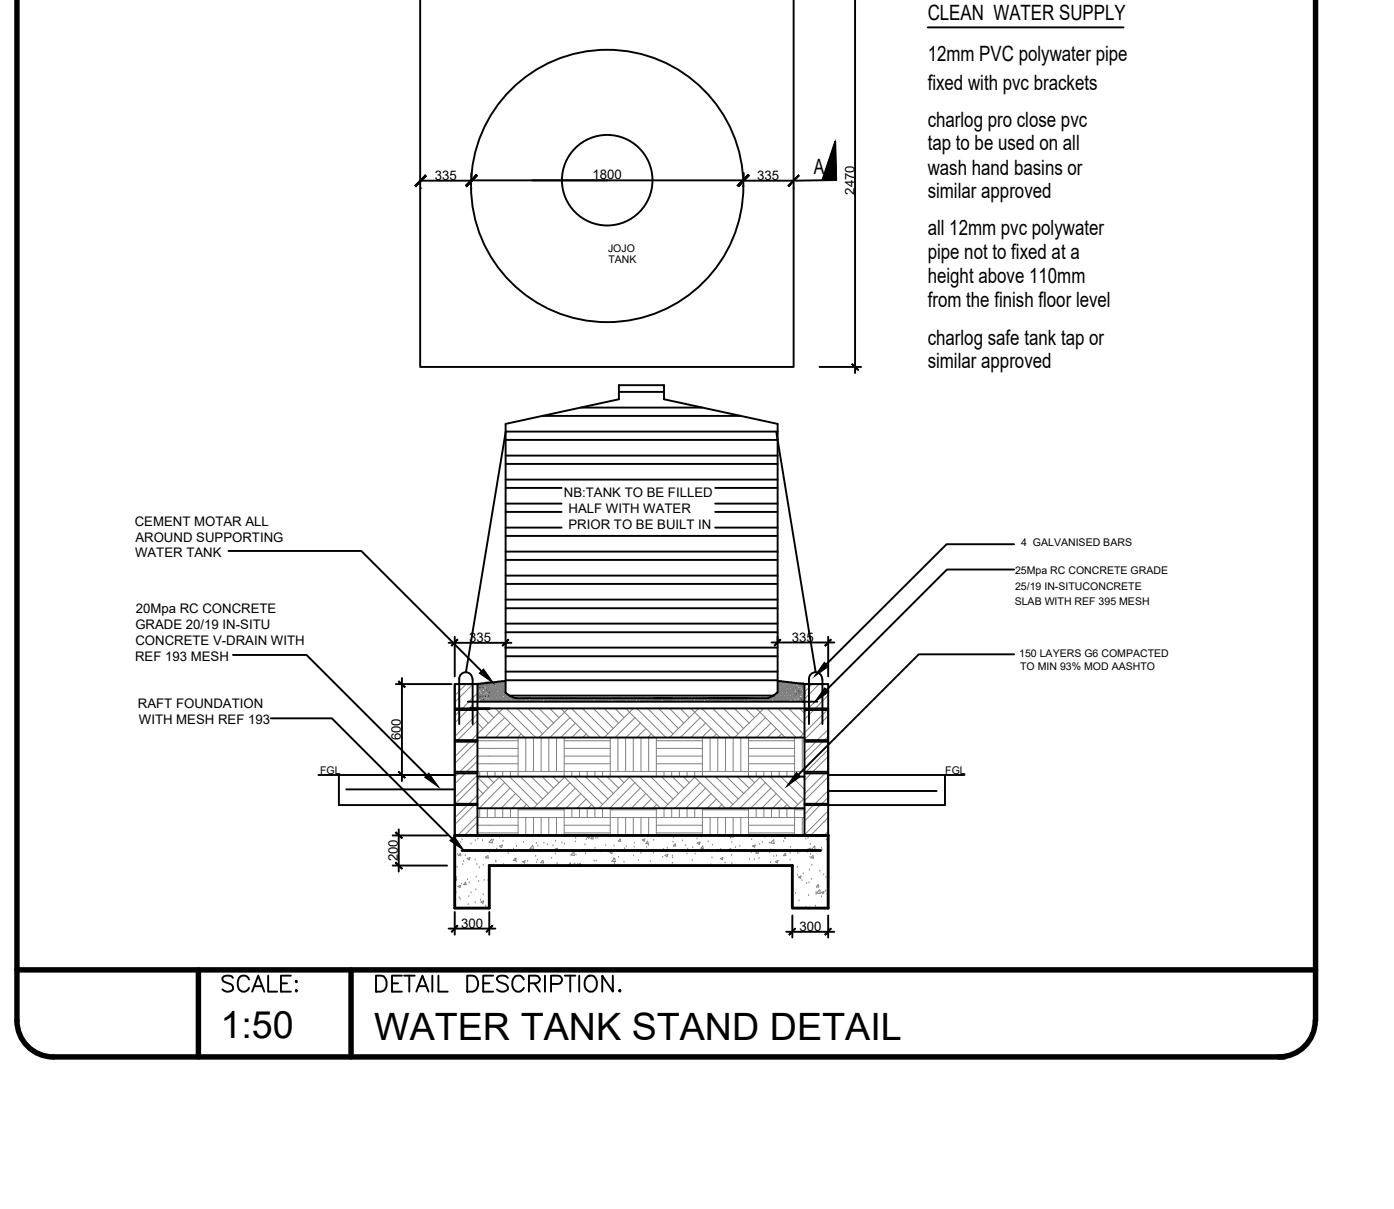


SCALE: 1:50
DETAIL DESCRIPTION:
WATER TANK STAND DETAIL

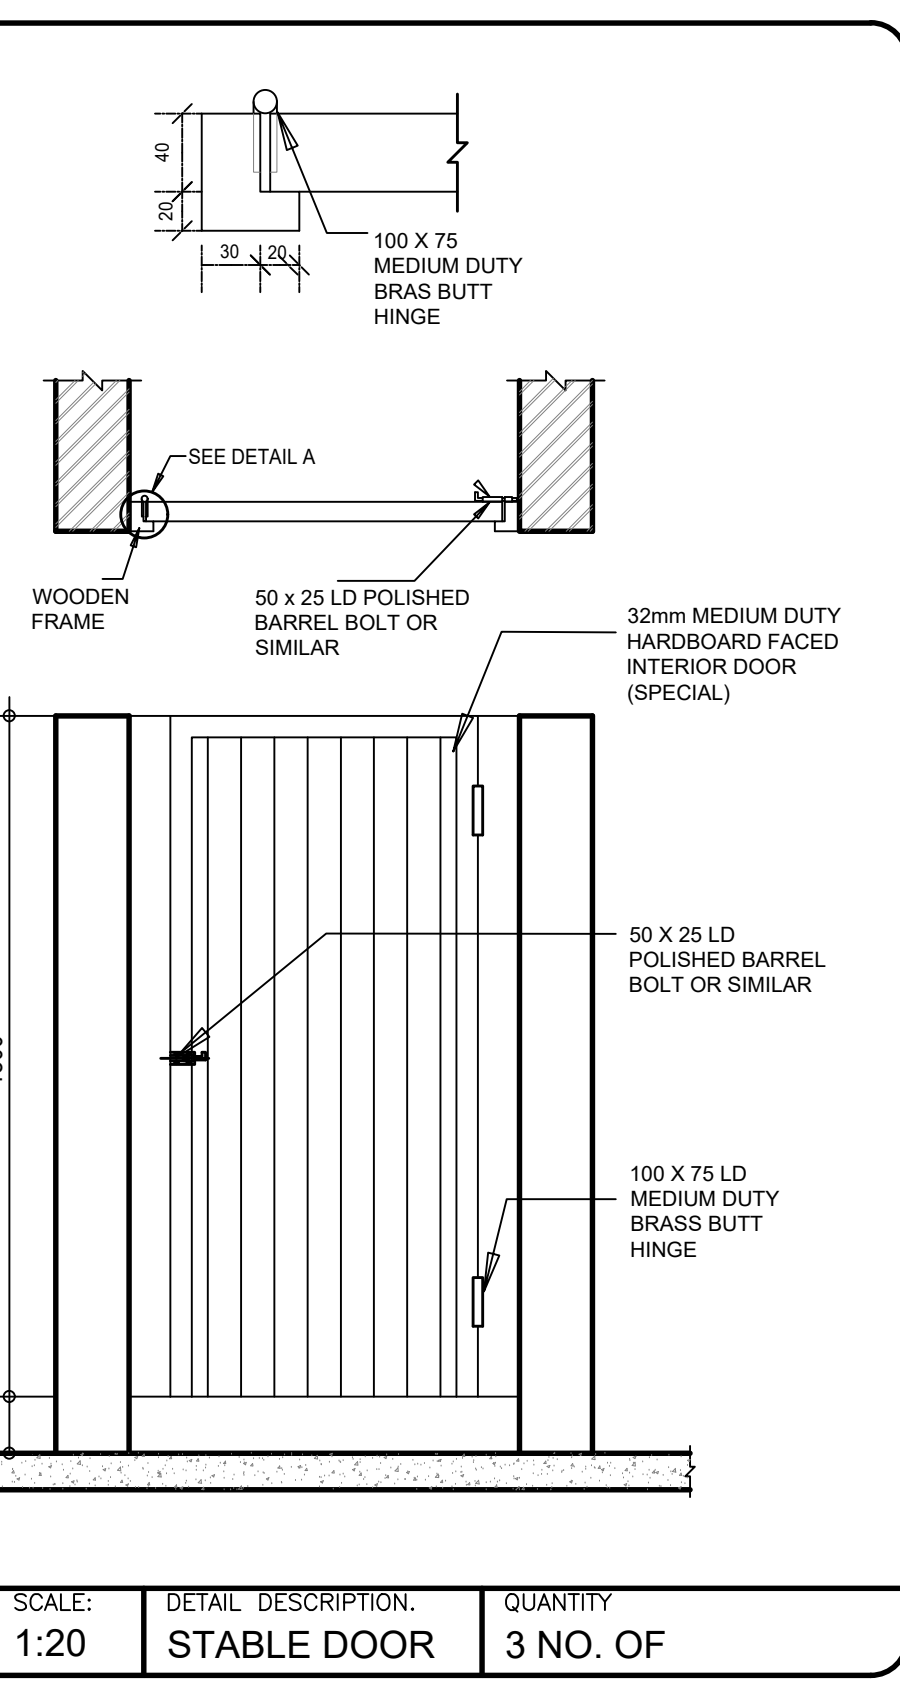


SCALE: 1:20
DETAIL DESCRIPTION:
STABLE DOOR 3 NO. OF

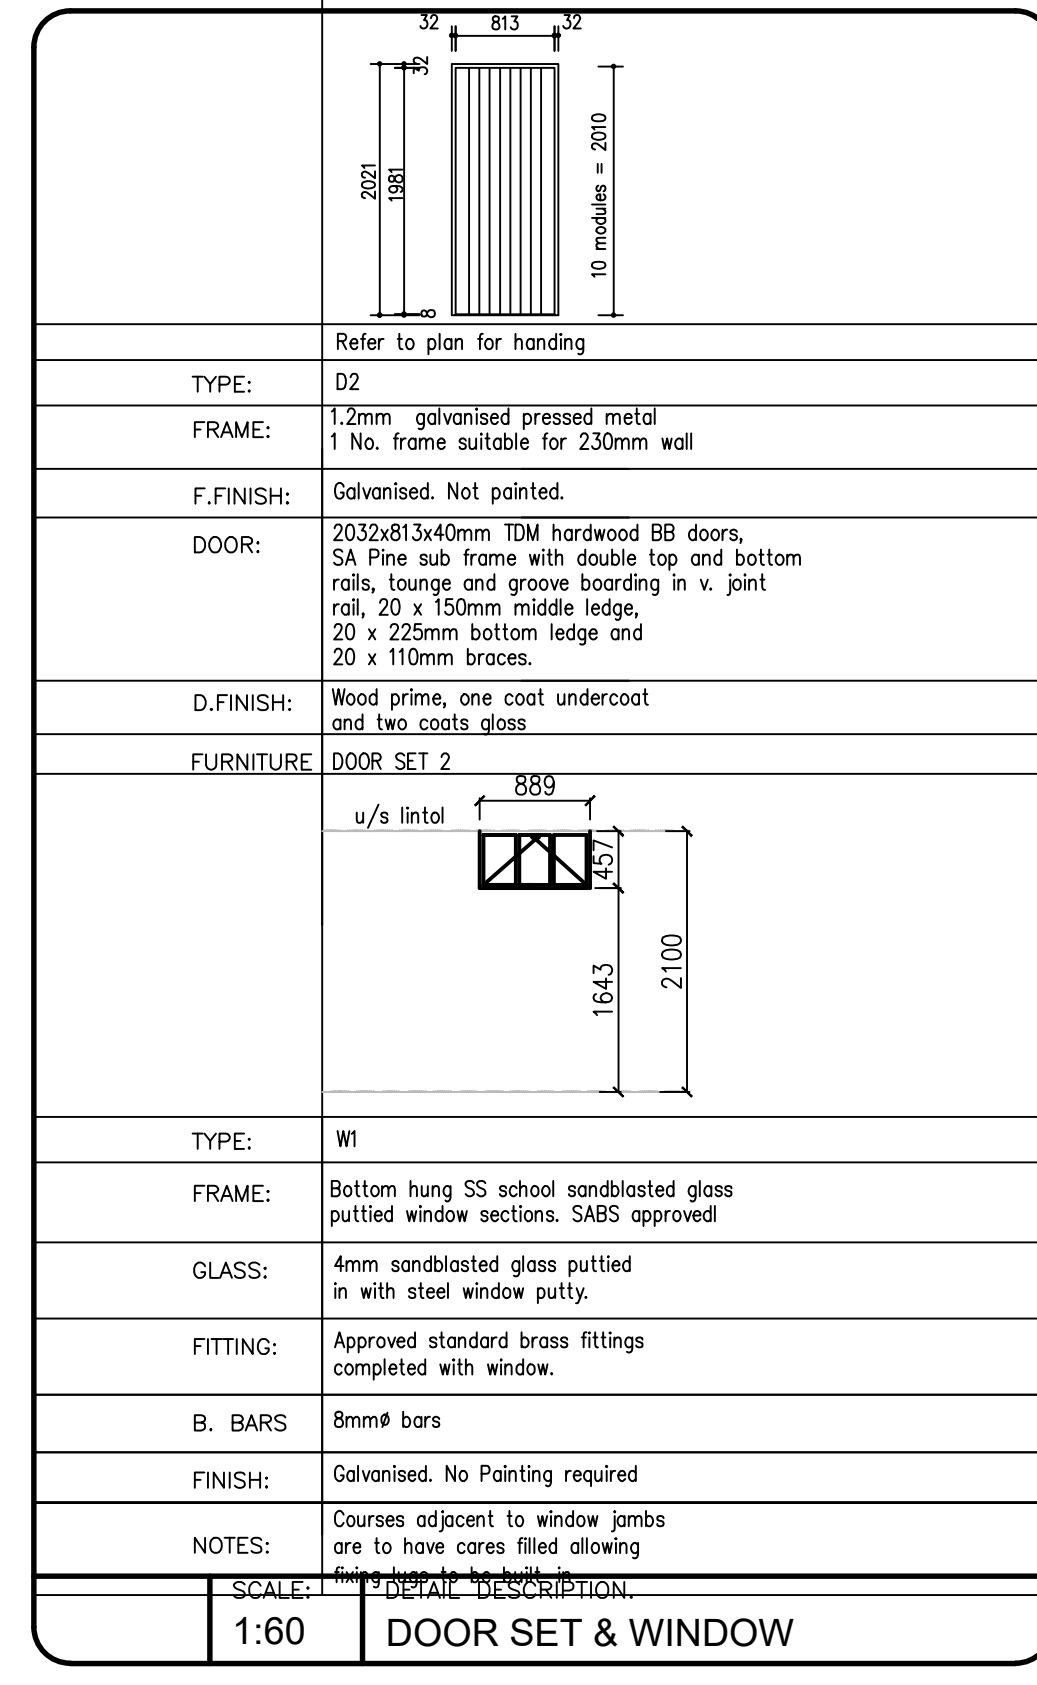


SCALE: 1:60
DETAIL DESCRIPTION:
DOOR SET & WINDOW

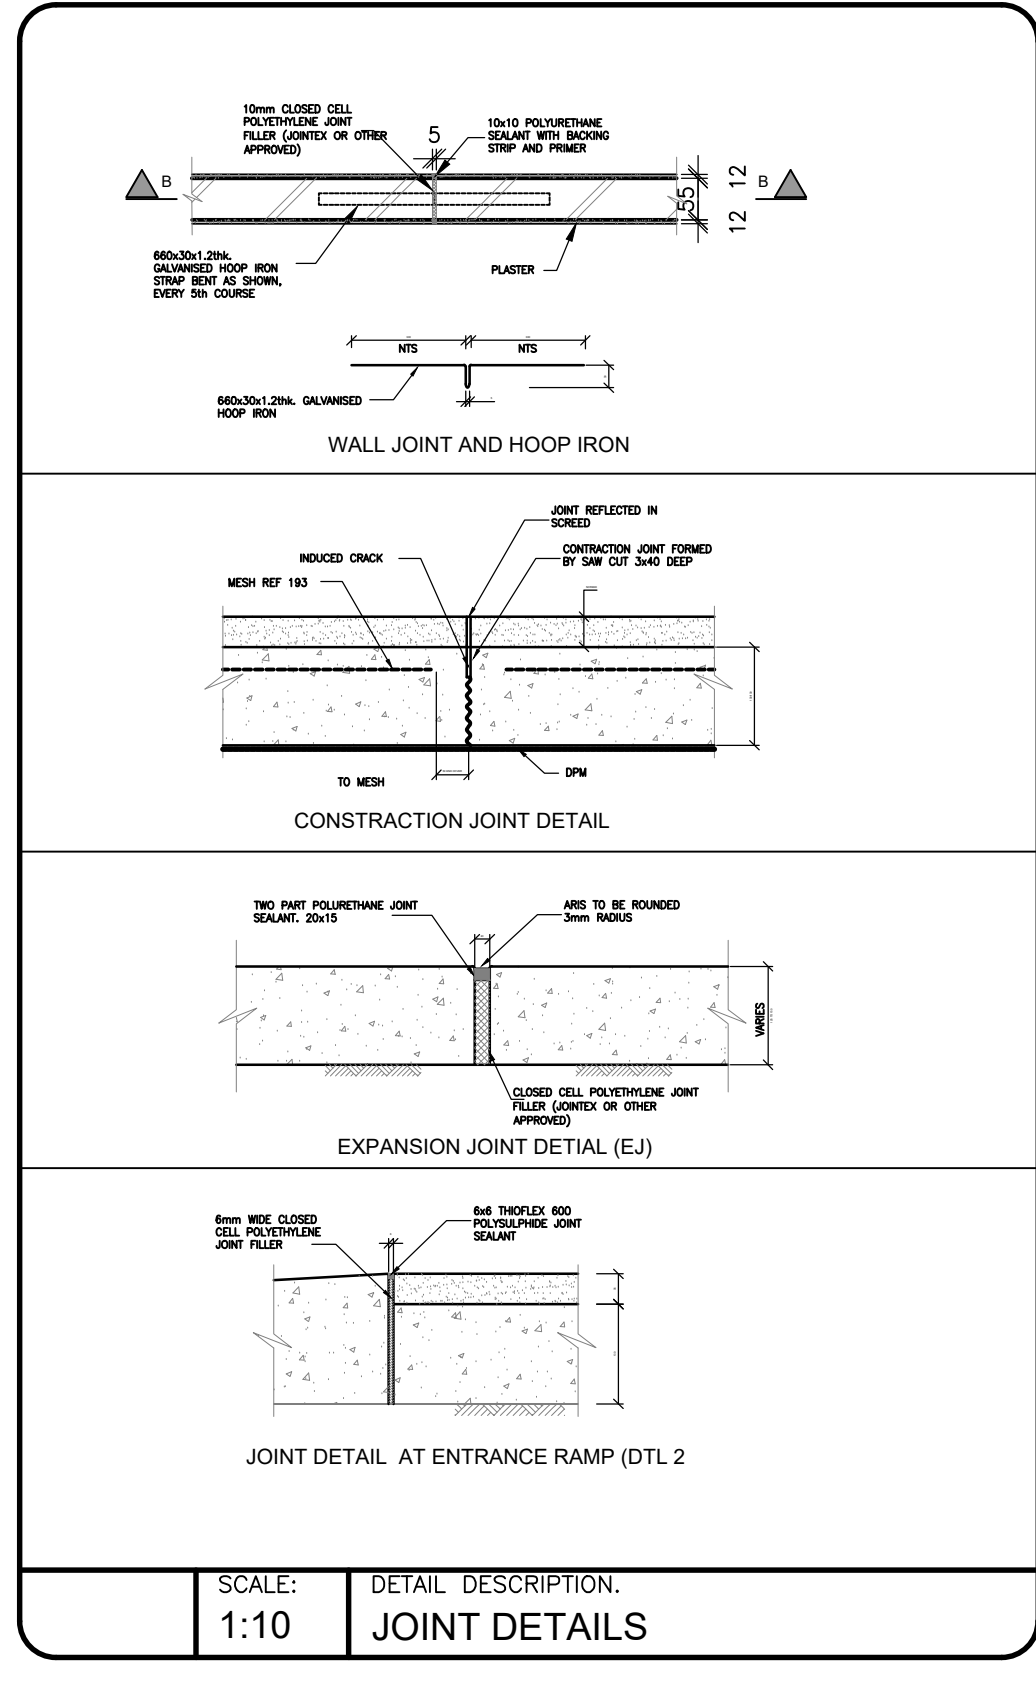

SCALE: 1:10
DETAIL DESCRIPTION:
JOINT DETAILS

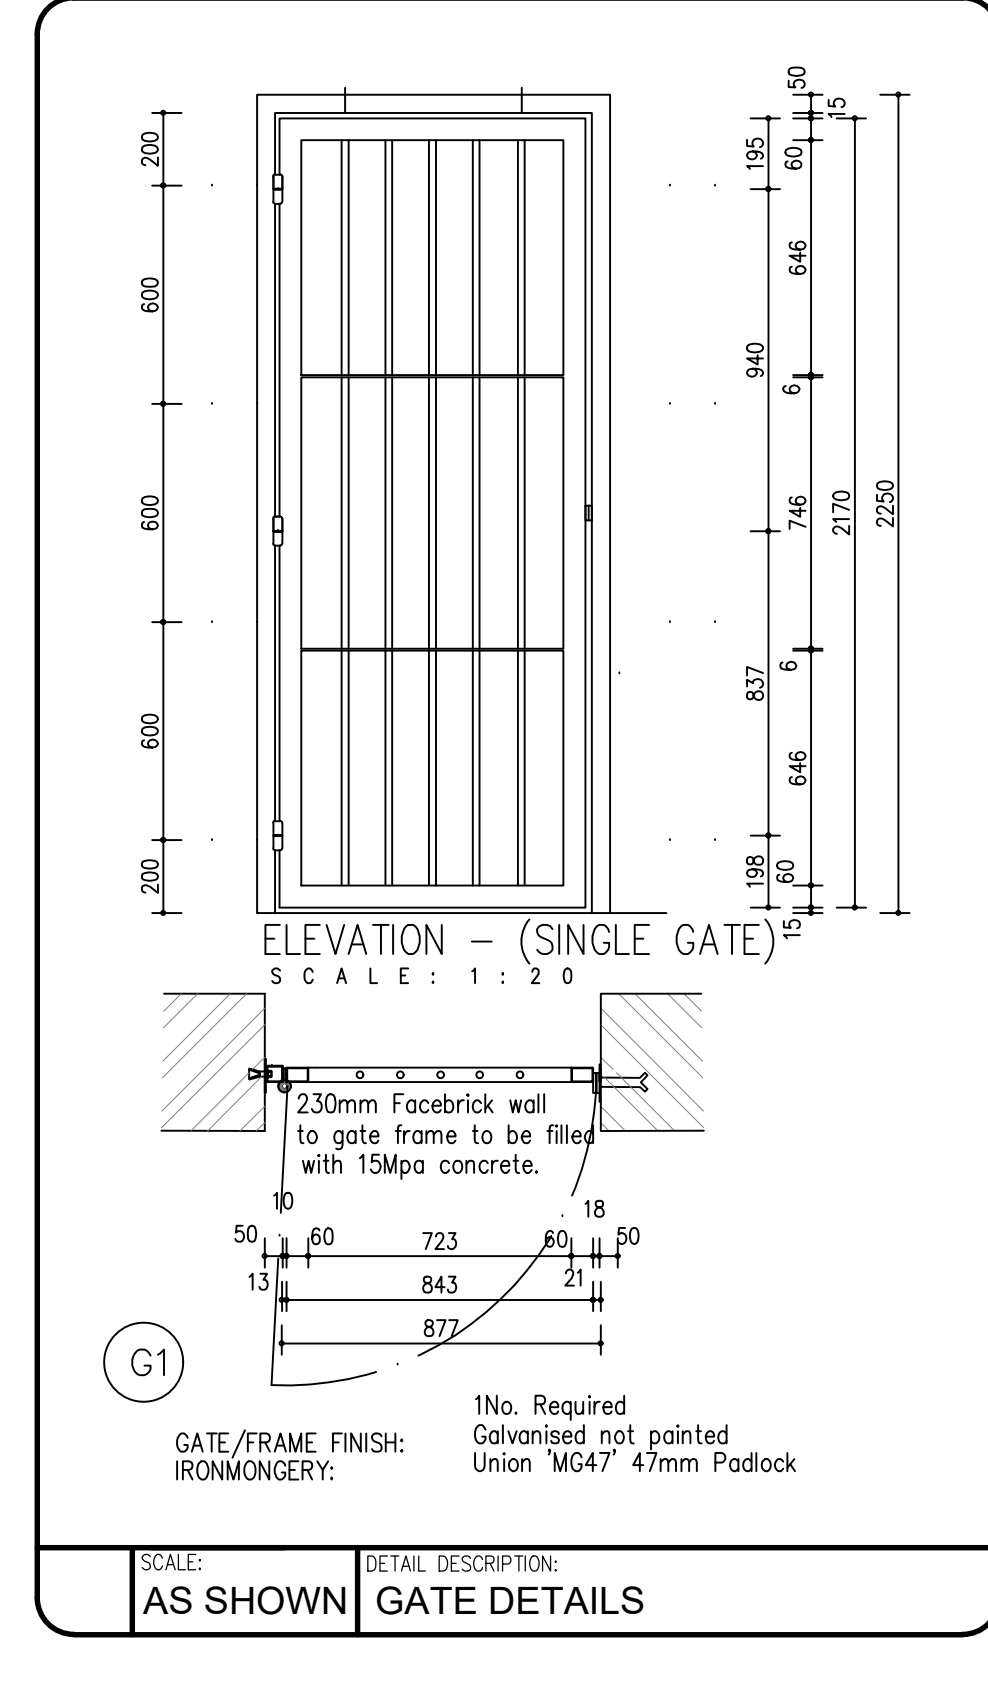

SCALE: 1:20
DETAIL DESCRIPTION:
GATE DETAILS

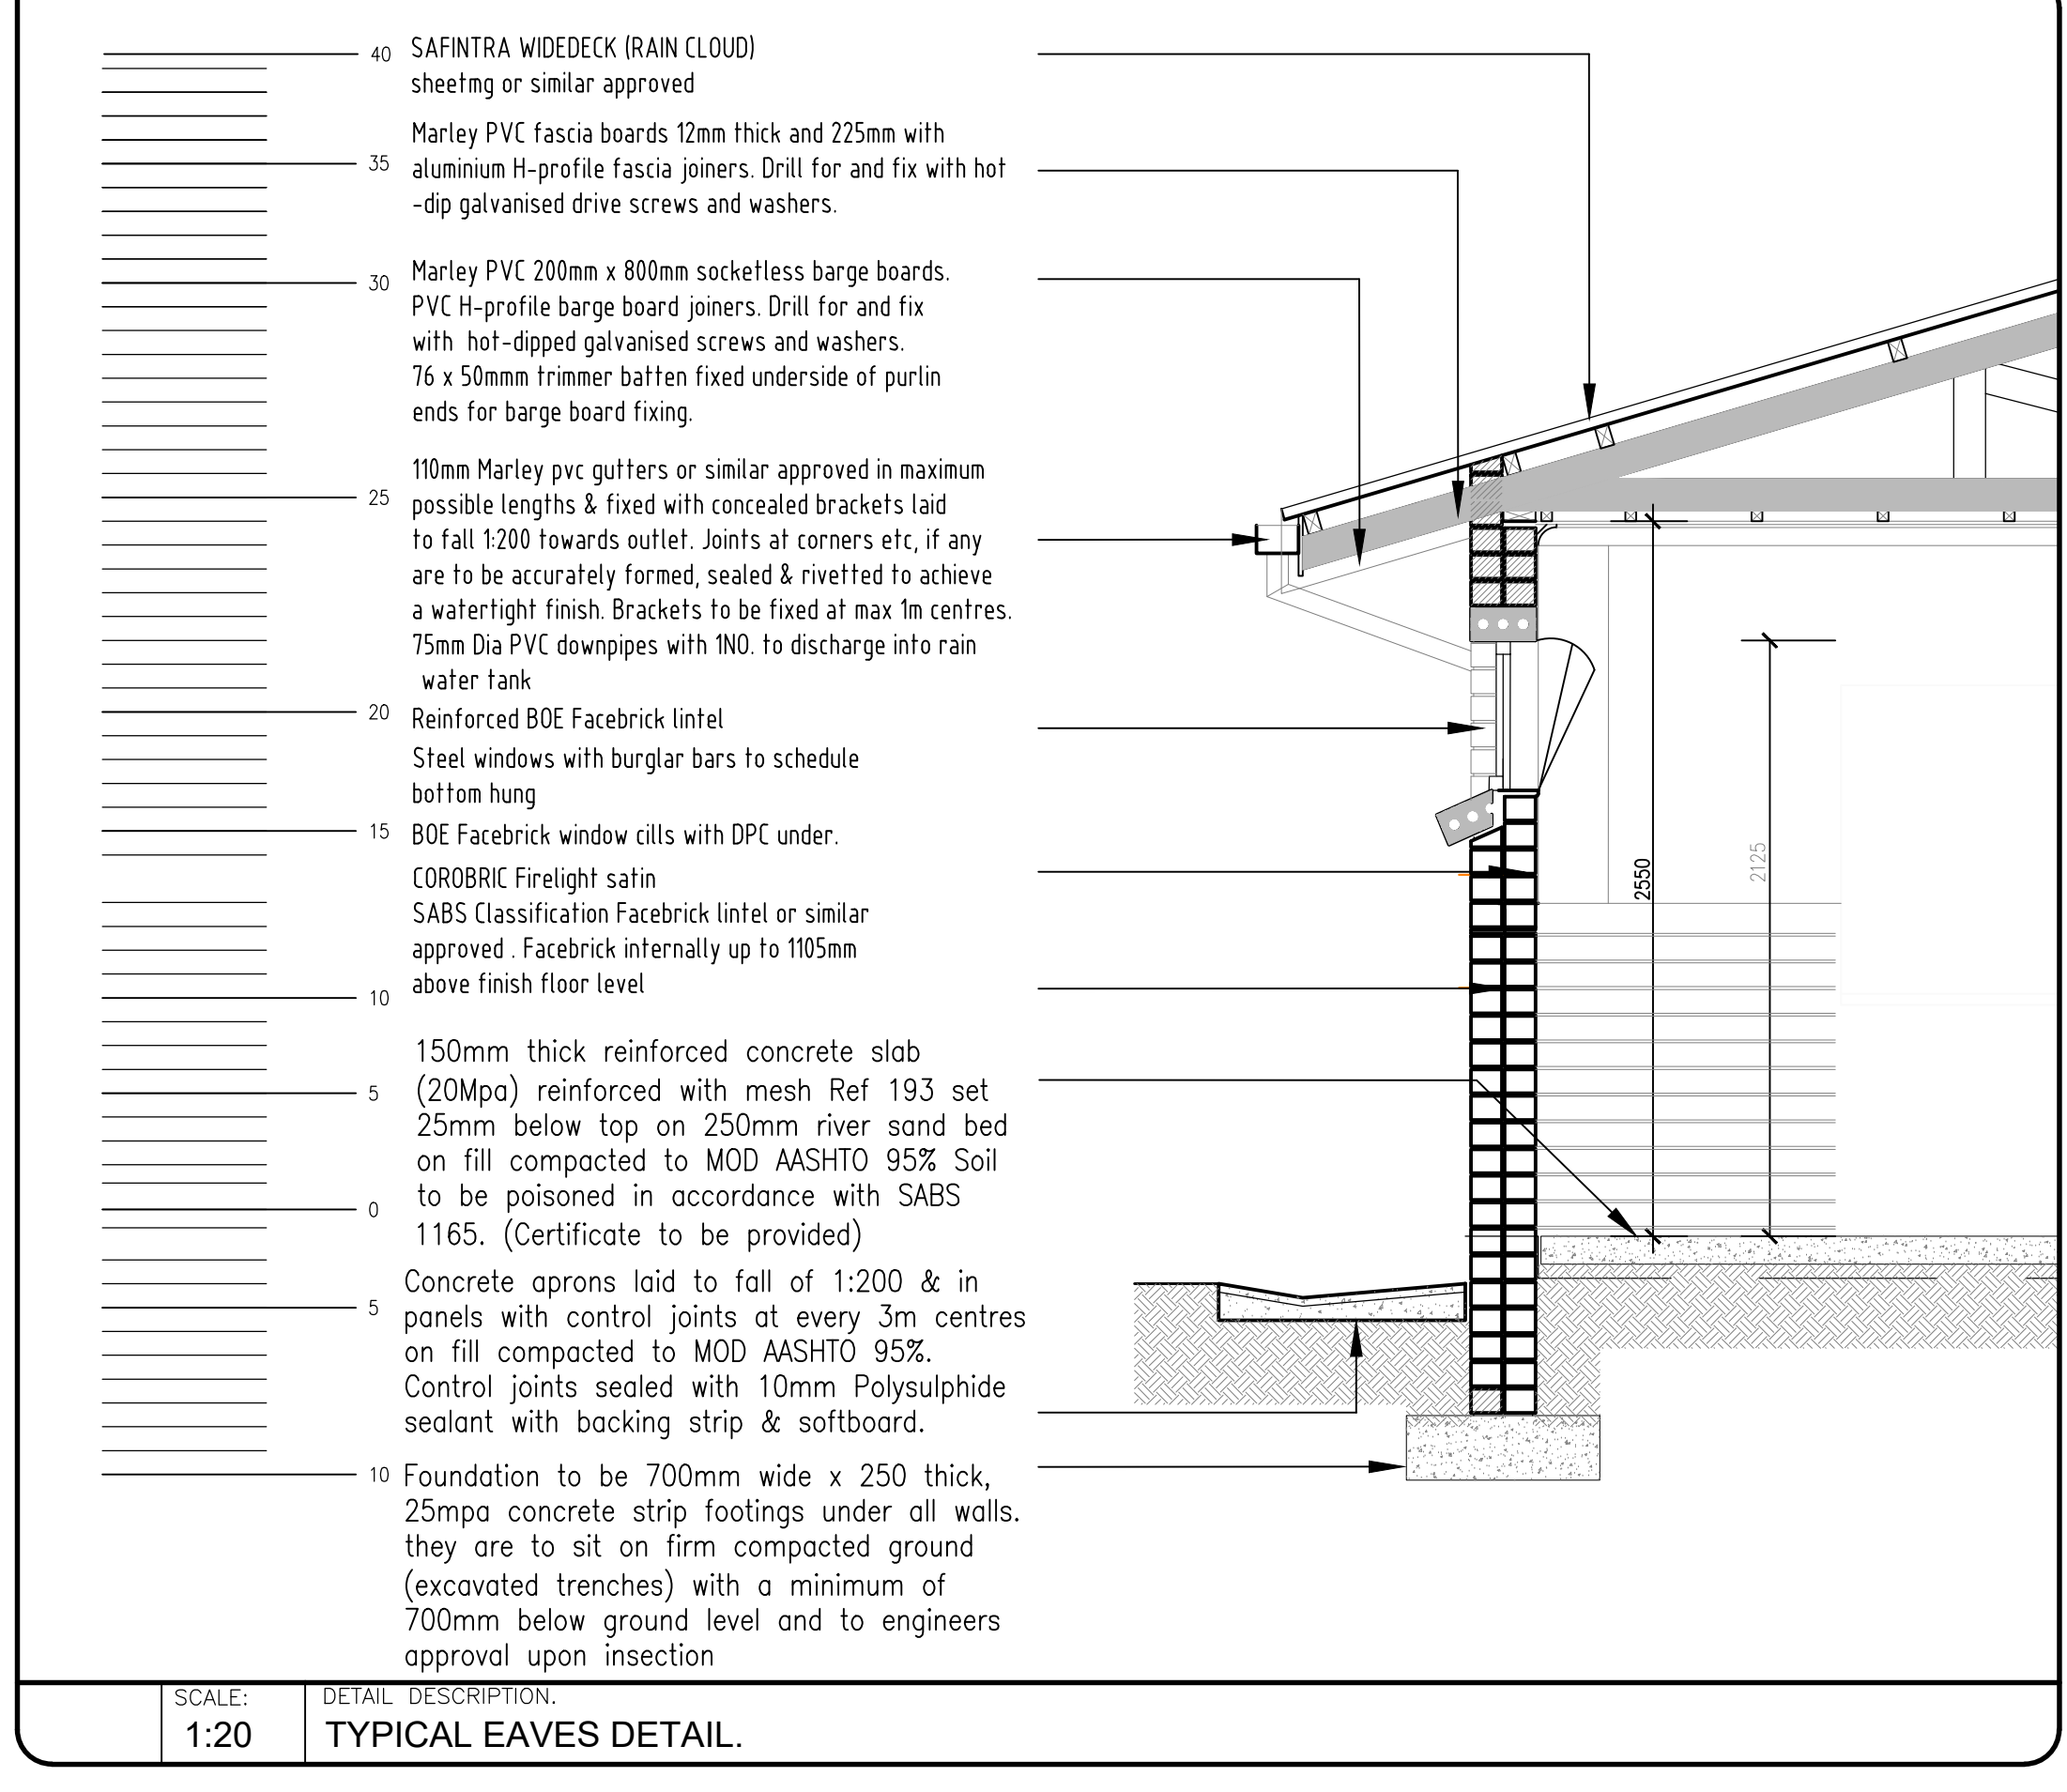

SCALE: 1:20
DETAIL DESCRIPTION:
TYPICAL EAVES DETAIL

- GENERAL NOTES:
- NO CONSTRUCTION WORK SHALL COMMENCE ON SITE PRIOR TO APPROVAL OF ARCHITECTURAL PLANS FROM THE LOCAL MUNICIPALITY
 - ALL WORK TO COMPLY WITH SANS 10400
 - ALL LEVELS AND DIMENSIONS TO BE CHECKED ON SITE PRIOR TO COMMENCEMENT OF ANY WORK
 - ATTENTION OF THE AUTHOR
 - ALL PLUMBING BY REGISTERED CONTRACTOR
 - ALL ELECTRICAL BY REGISTERED CONTRACTOR
 - IF ON EXCAVATION IT IS FOUND TO CONTAIN EXPANSIVE CLAY, EXCESSIVE GROUND WATER OR OTHER POOR SOIL CONDITIONS, THEN ALL FOUNDATIONS ARE TO BE BUILT TO PROFESSIONAL ENGINEERS DETAILS AND UNDER NO SUPERVISION
 - FENCE, FENCE OR 1.00m WIDE CONCRETE APRON TO BE PROVIDED AROUND BUILDING
 - NO VEGETATION TO BE AFFECTED ON SITE
 - BOUNDARY BEACONS TO BE EXPOSED AND DEMARKED
 - GLASS THICKNESS TO COMPLY WITH INE
 - SAFETY GLAZING IN ACCORDANCE WITH M3 REQUIRED
 - ONLY FIGURED DIMENSIONS TO BE USED ON ALL DRAWINGS

No. BY DATE REVISION

COPYRIGHT IS VESTED IN VHB ASSOCIATES IN TERMS OF THE COPYRIGHT ACT. (ACT 98 OF 1978)

CLIENT

CLIENT'S SIGNATURE

VHB ASSOCIATES

ARCHITECTURE & PROJECT MANAGEMENT

HEAD OFFICE: KWA-ZULU NATAL
SUITE 1, BURET HOUSE
48 BURET STREET
PORT SHEPSTONE, 4240
TEL : 039 032 0003
MOBILE : 082 504 3427

BRANCH: EASTERN CAPE
OFFICE No. 2, PYIN HOUSE
STREET No. 6
BIZANA, 4800
TEL : 039 251 0475
FAX : 039 277 7712

P. O. BOX 455, PORT SHEPSTONE, 4240
e-mail: vhb@vhbassociates.co.za

PROJECT: ERADICATION OF PIT LATRINE FOR: NCOMBOSHE P.S.

CADASTRAL DESCRIPTION: TUGELA FERRY UMZINYATHI DISTRICT MUNICIPALITY

DRAWING: 10 BOYS ABLUTIONS

DESIGNED: V. BRIDLALL DATE: JULY 2026

DRAWN: J. DUKI SCALE: AS SHOWN

CHECKED: V. BRIDLALL

JOB No: IDT 26/06 SHEET No: 10B REV: A