






FRONT ELEVATION
SCALE 1:10

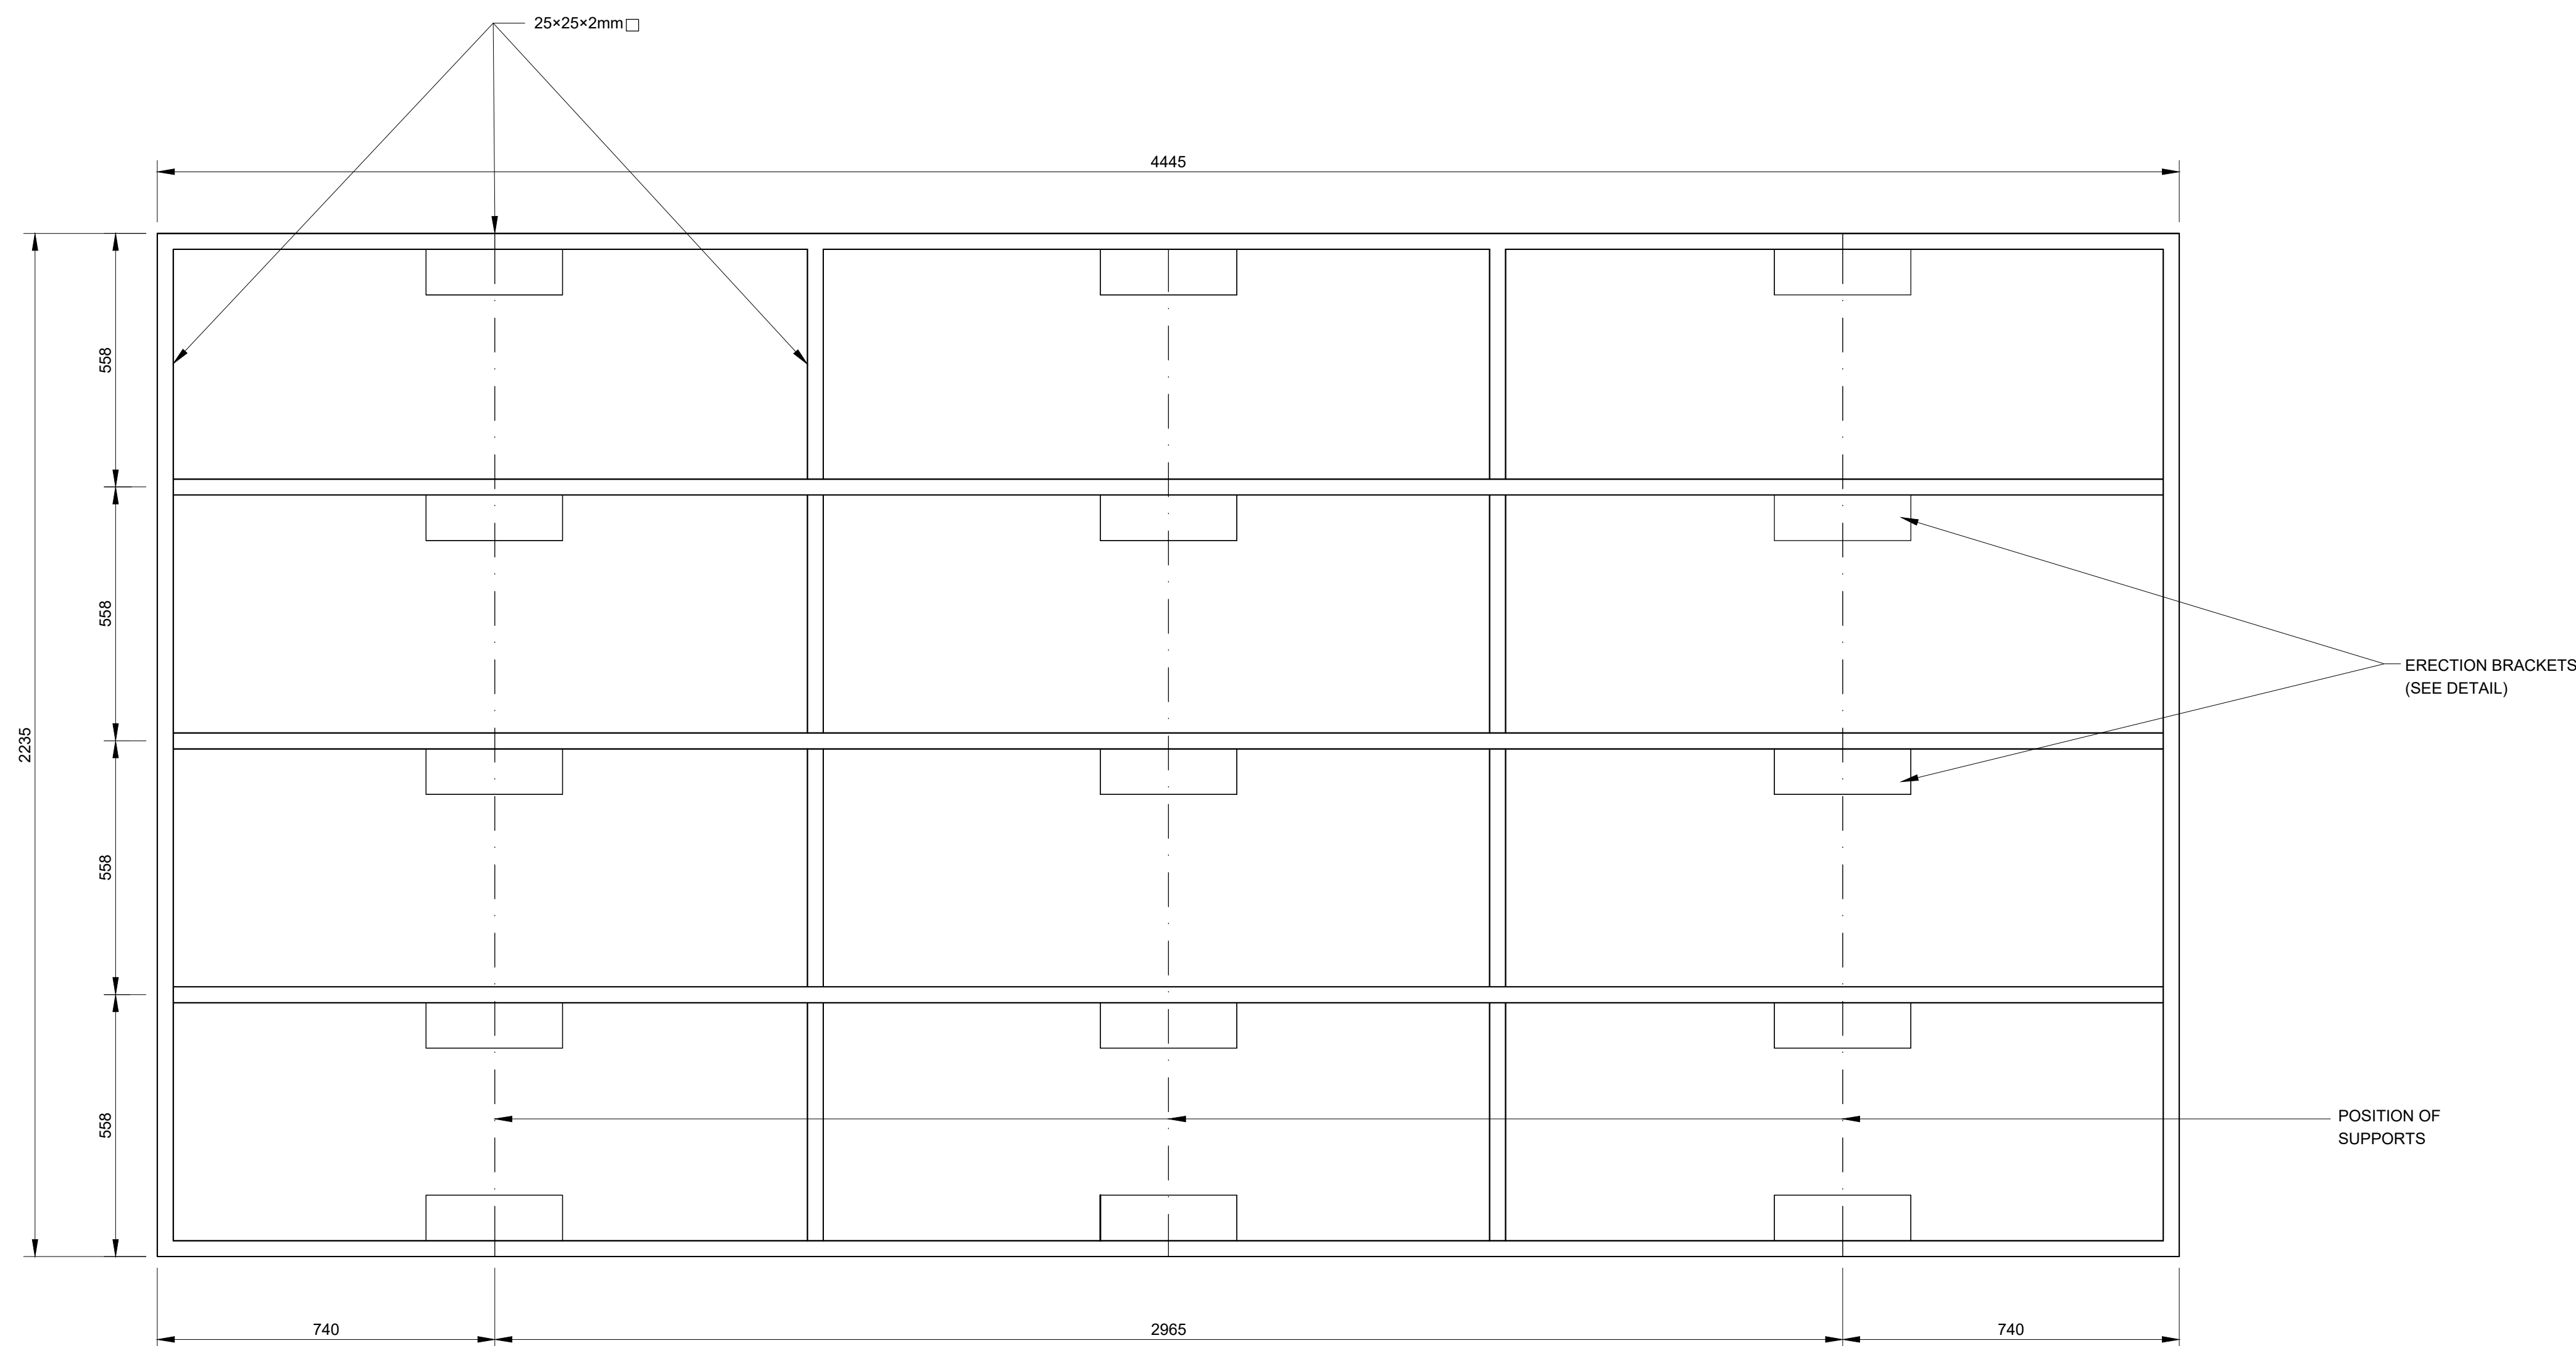


REAR SIDE BRACING
SCALE 1:10

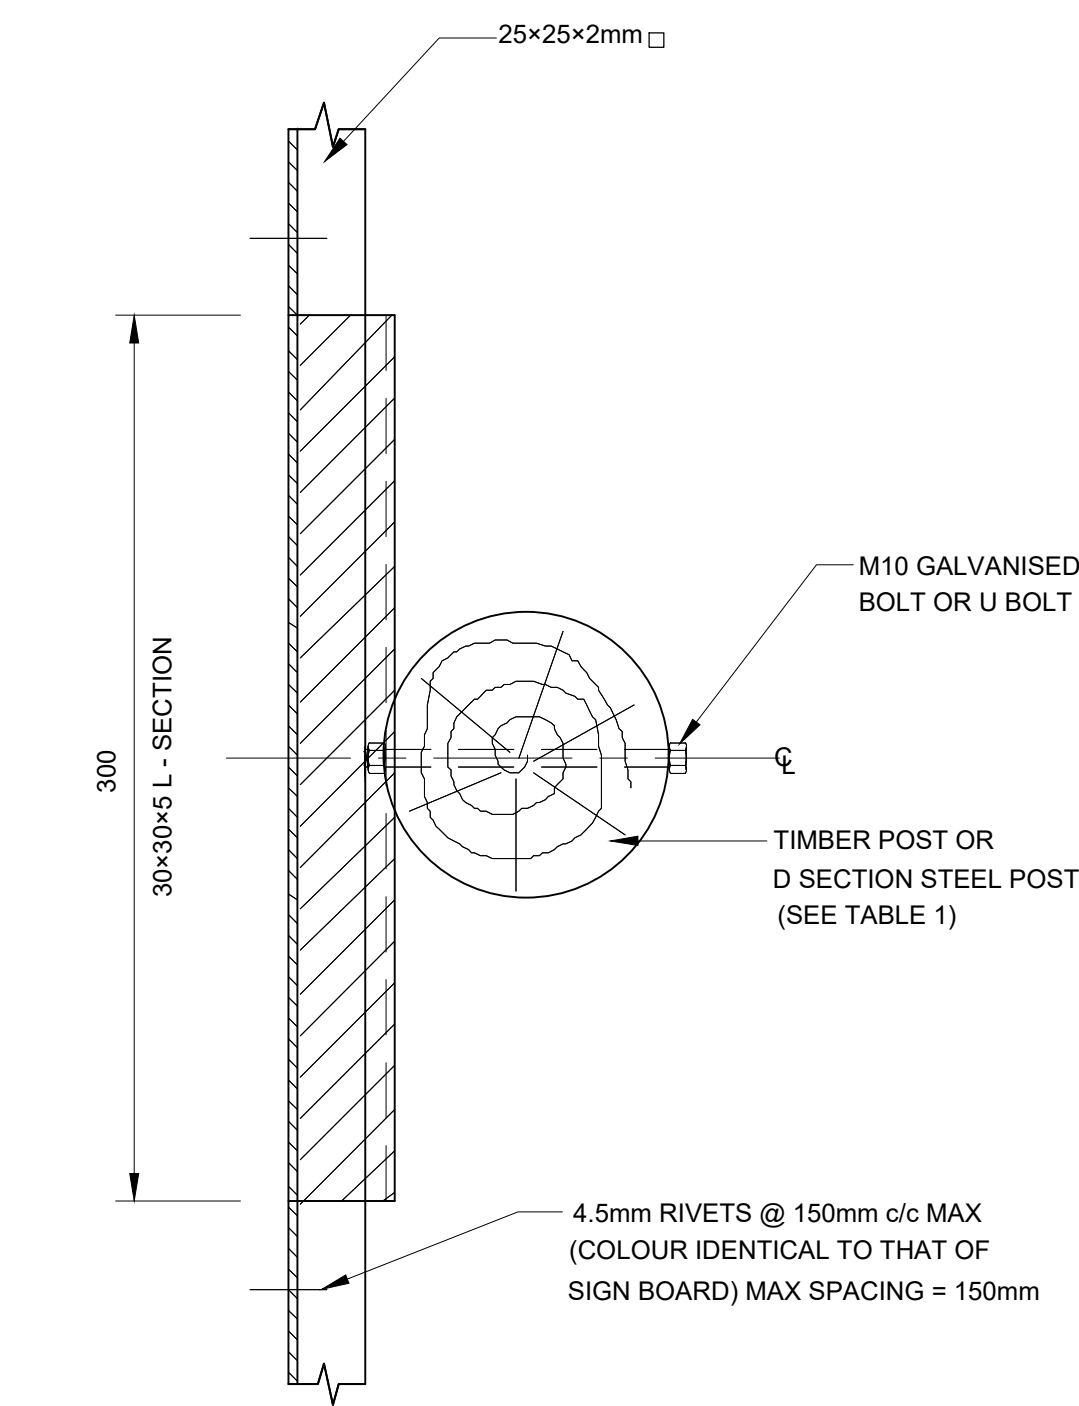


SECTION A-A
PLAN OF ERECTION BRACKETS
SCALE 1:2.5

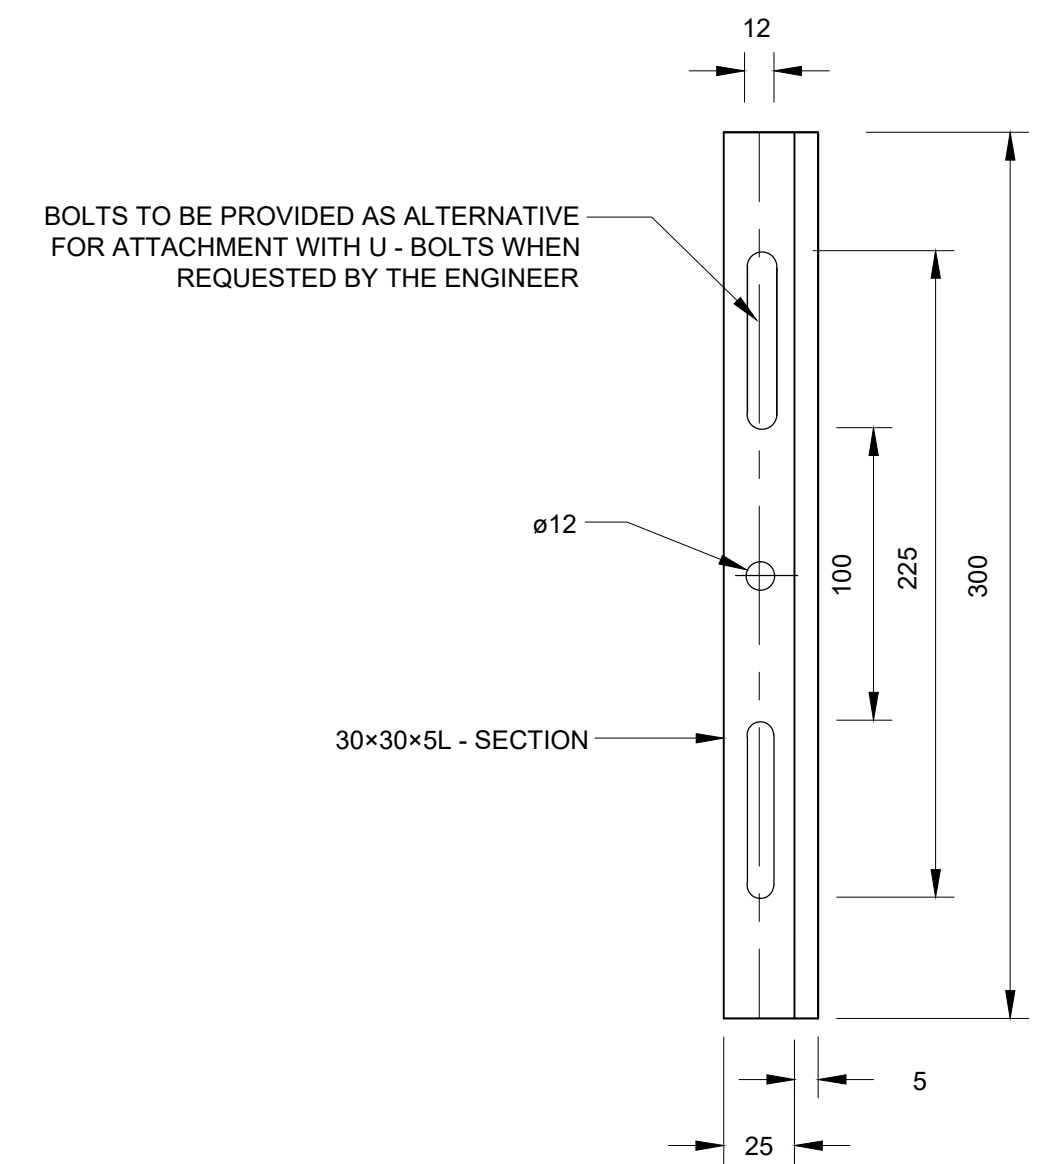

DETAIL OF ERECTION BRACKET
SCALE 1:2.5

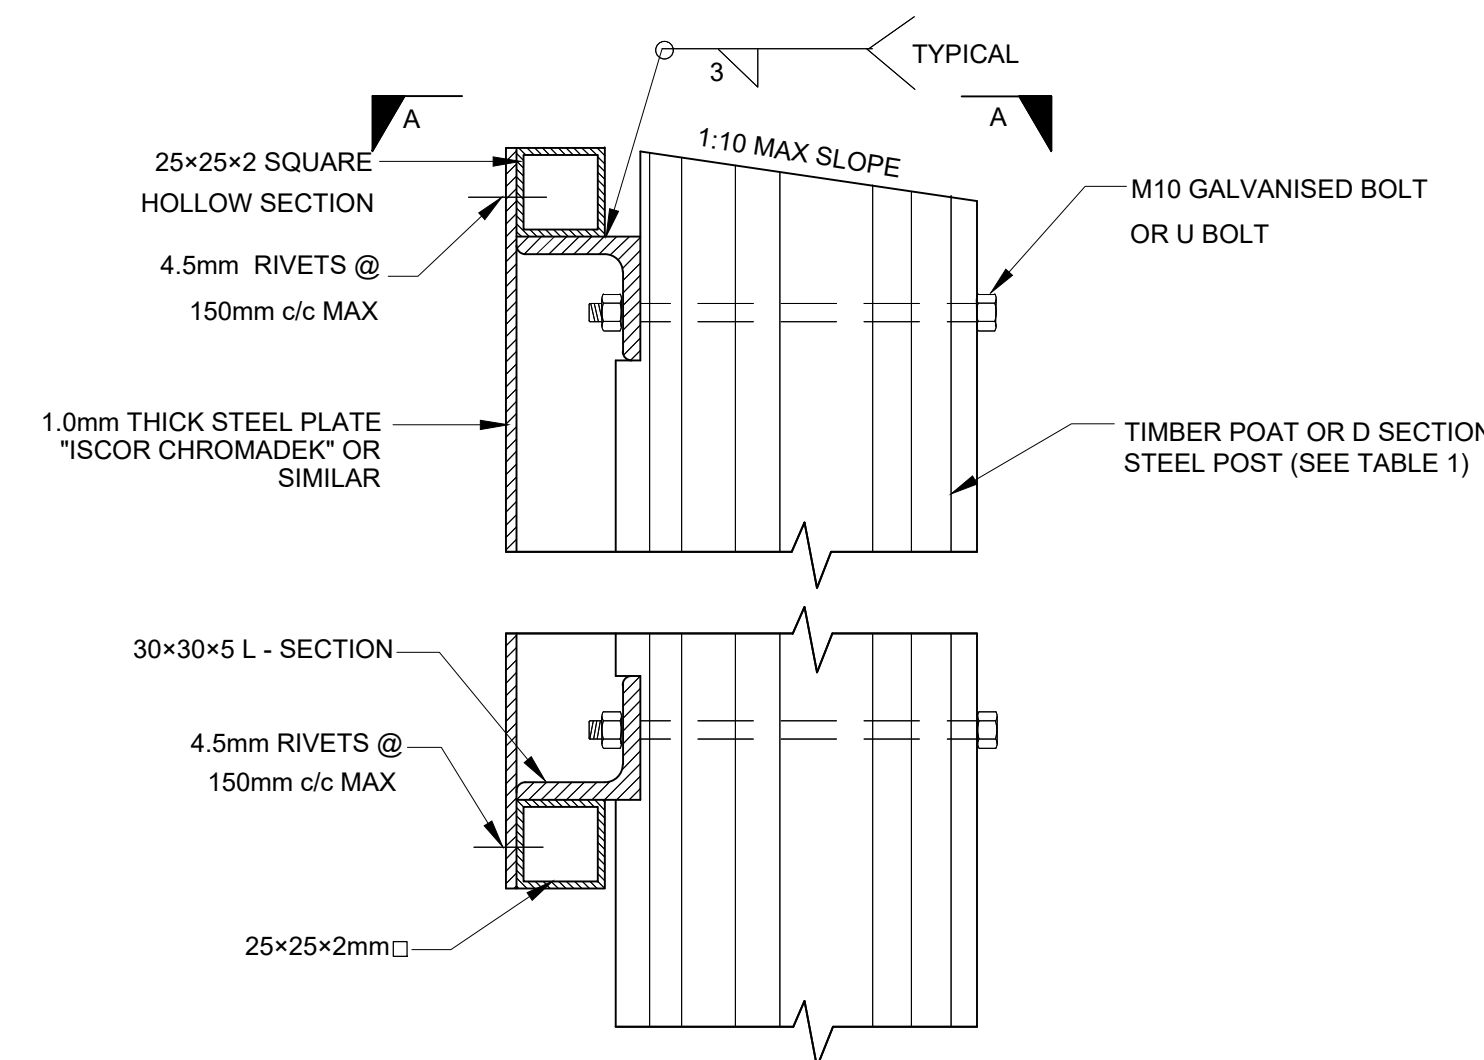

SIDE ELEVATION OF ERECTION BRACKET
NTS

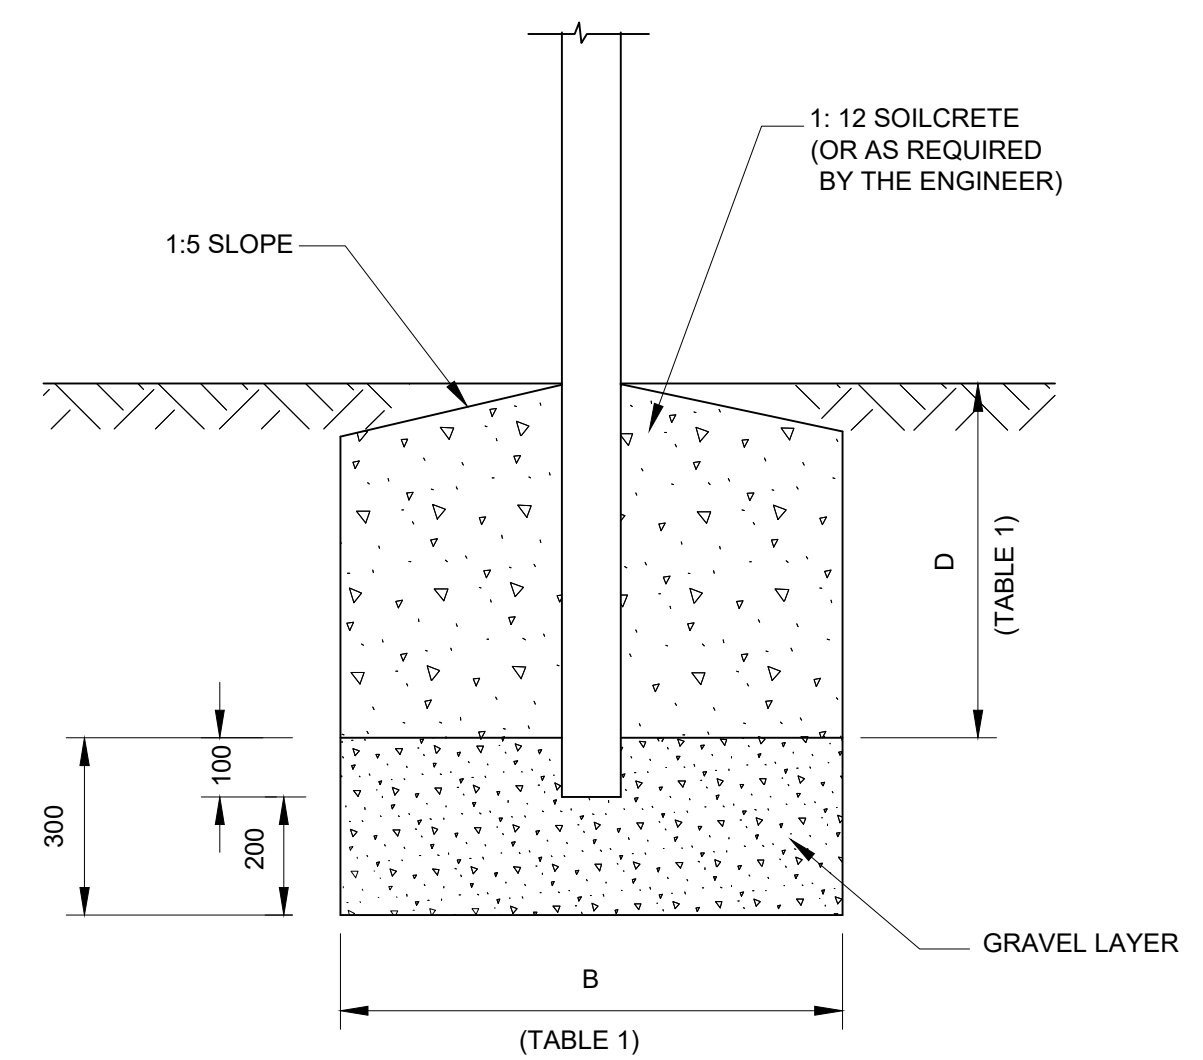

FOUNDATION DETAIL
NTS

TABLE 1 ERECTION DETAILS				
TYPE POST	UPRIGHT	STAY	D	B
TIMBER POST & STAY	100mm	80mm	600mm	850mm
TIMBER POST	180mm	—	1000mm	1450mm
D SECTION STEEL	100mm x 4mm	—	1000mm	1450mm

- NOTES
1. ALL EMBLEMS TO BE DISPLAYED IN FULL COLOUR ON A SEMI - MATT WHITE BACKGROUND.
 2. DESCRIPTION : MATT - BLACK, SERIES DIN A AND B LETTERS AND NUMBERS ON A SEMI MATT SMOKE - GREY BACKGROUND.
 3. BORDER: GREEN NON - REFLECTORIZED.
 4. TWO SIGN BOARDS SHALL BE ERECTED AT POSITIONS TO BE INDICATED BY THE ENGINEER.

REVISIONS				CLIENT:	PROJECT:	TITLE:	SCALE	AS SHOWN	DRAWING NUMBER	REV
REV	BY	DATE	DESCRIPTION FOR APPROVAL							
0	V.N	11/2022			MATSAFENI KAAPSCHEHOOP BUS ROUTE	LIHUZU PROJECTS(LTD) LTD UNIT NO.45.2 CENTRAL PARK 12 SUIKERRIET STREET NELSPRUIT 1201 TEL: 013 744 6070 Email: lihuzuprojects@gmail.com		JUNE 2022	LIH202223/G/10/001	00
								MP. LUBISI		
								T MHLONGO		
								L.S MTHETHWA		
								S.T NKABINDE		