




FLOOR PLAN
scale 1:20

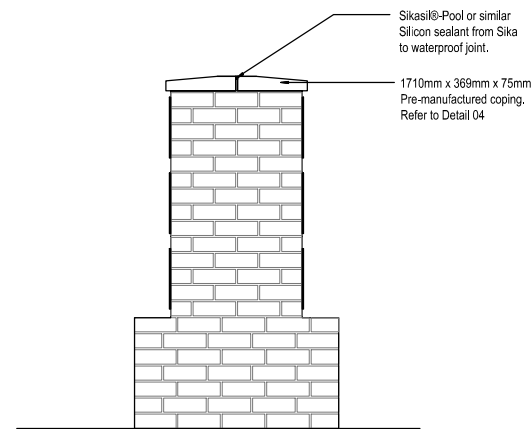


Right Elevation
scale 1:20

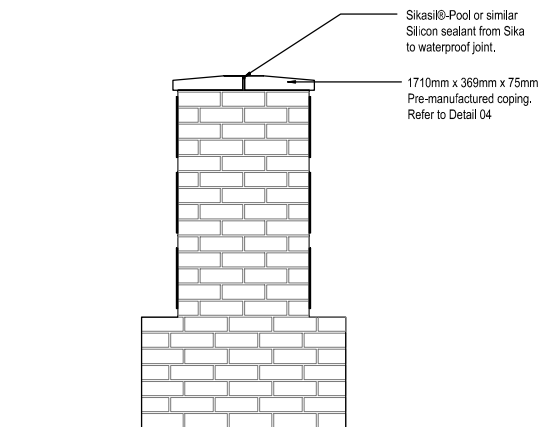


Left Elevation
scale 1:20

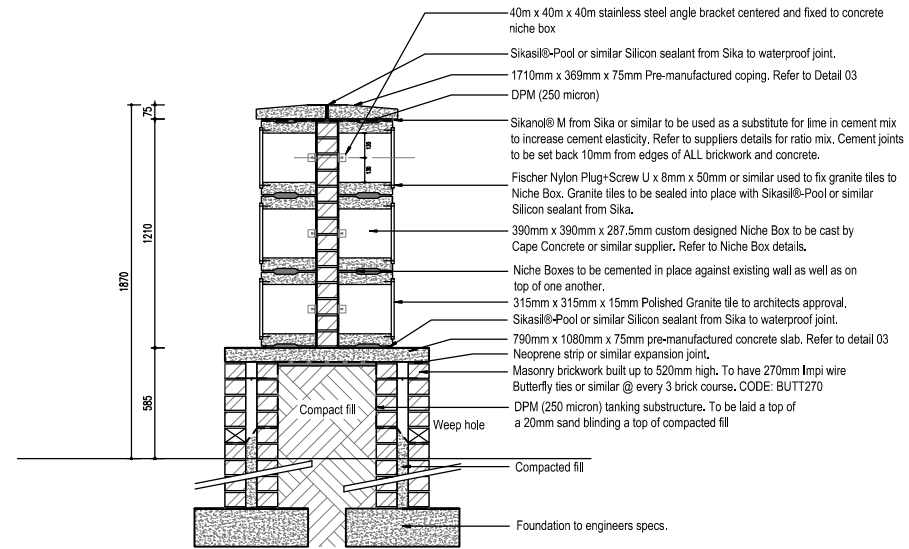

SECTION AA
scale 1:20

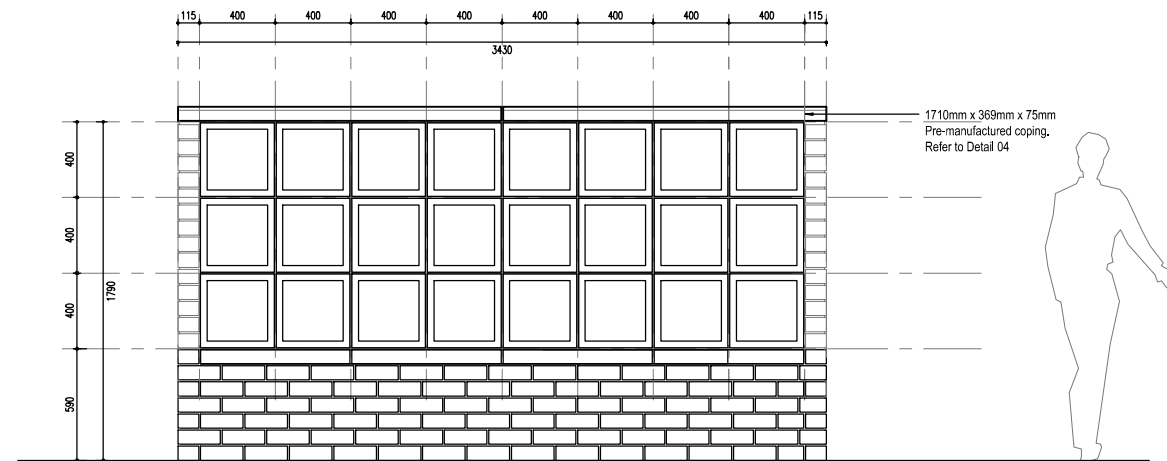

Back Elevation
scale 1:20

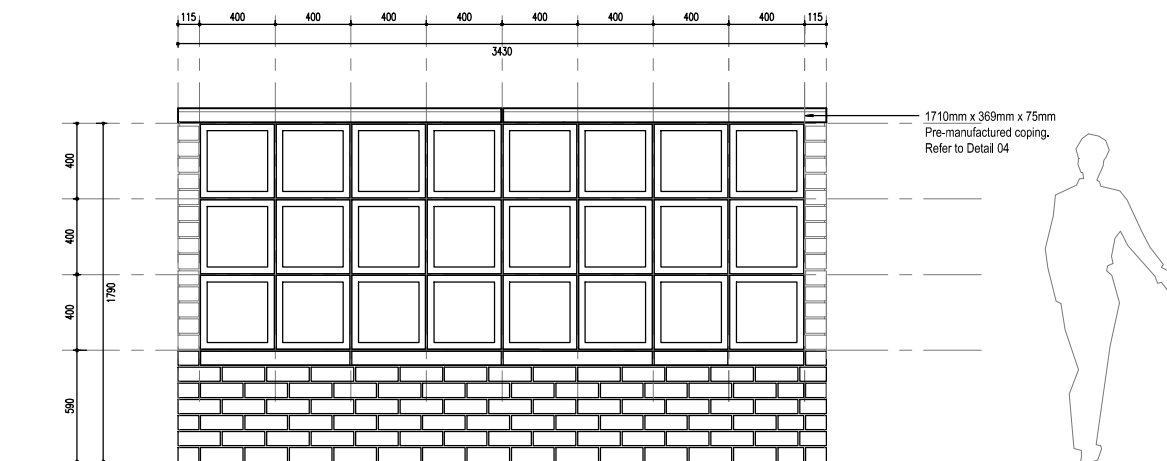

Front Elevation
scale 1:20

client		
project		
NICHE WALLS		
drawing		
PROPOSED NICHE WALL ISLAND DESIGN		
scale	date	drawn
1:20 @ A1	27/04/2018	MA
project number	drawing number	revision
1803	A101	B