




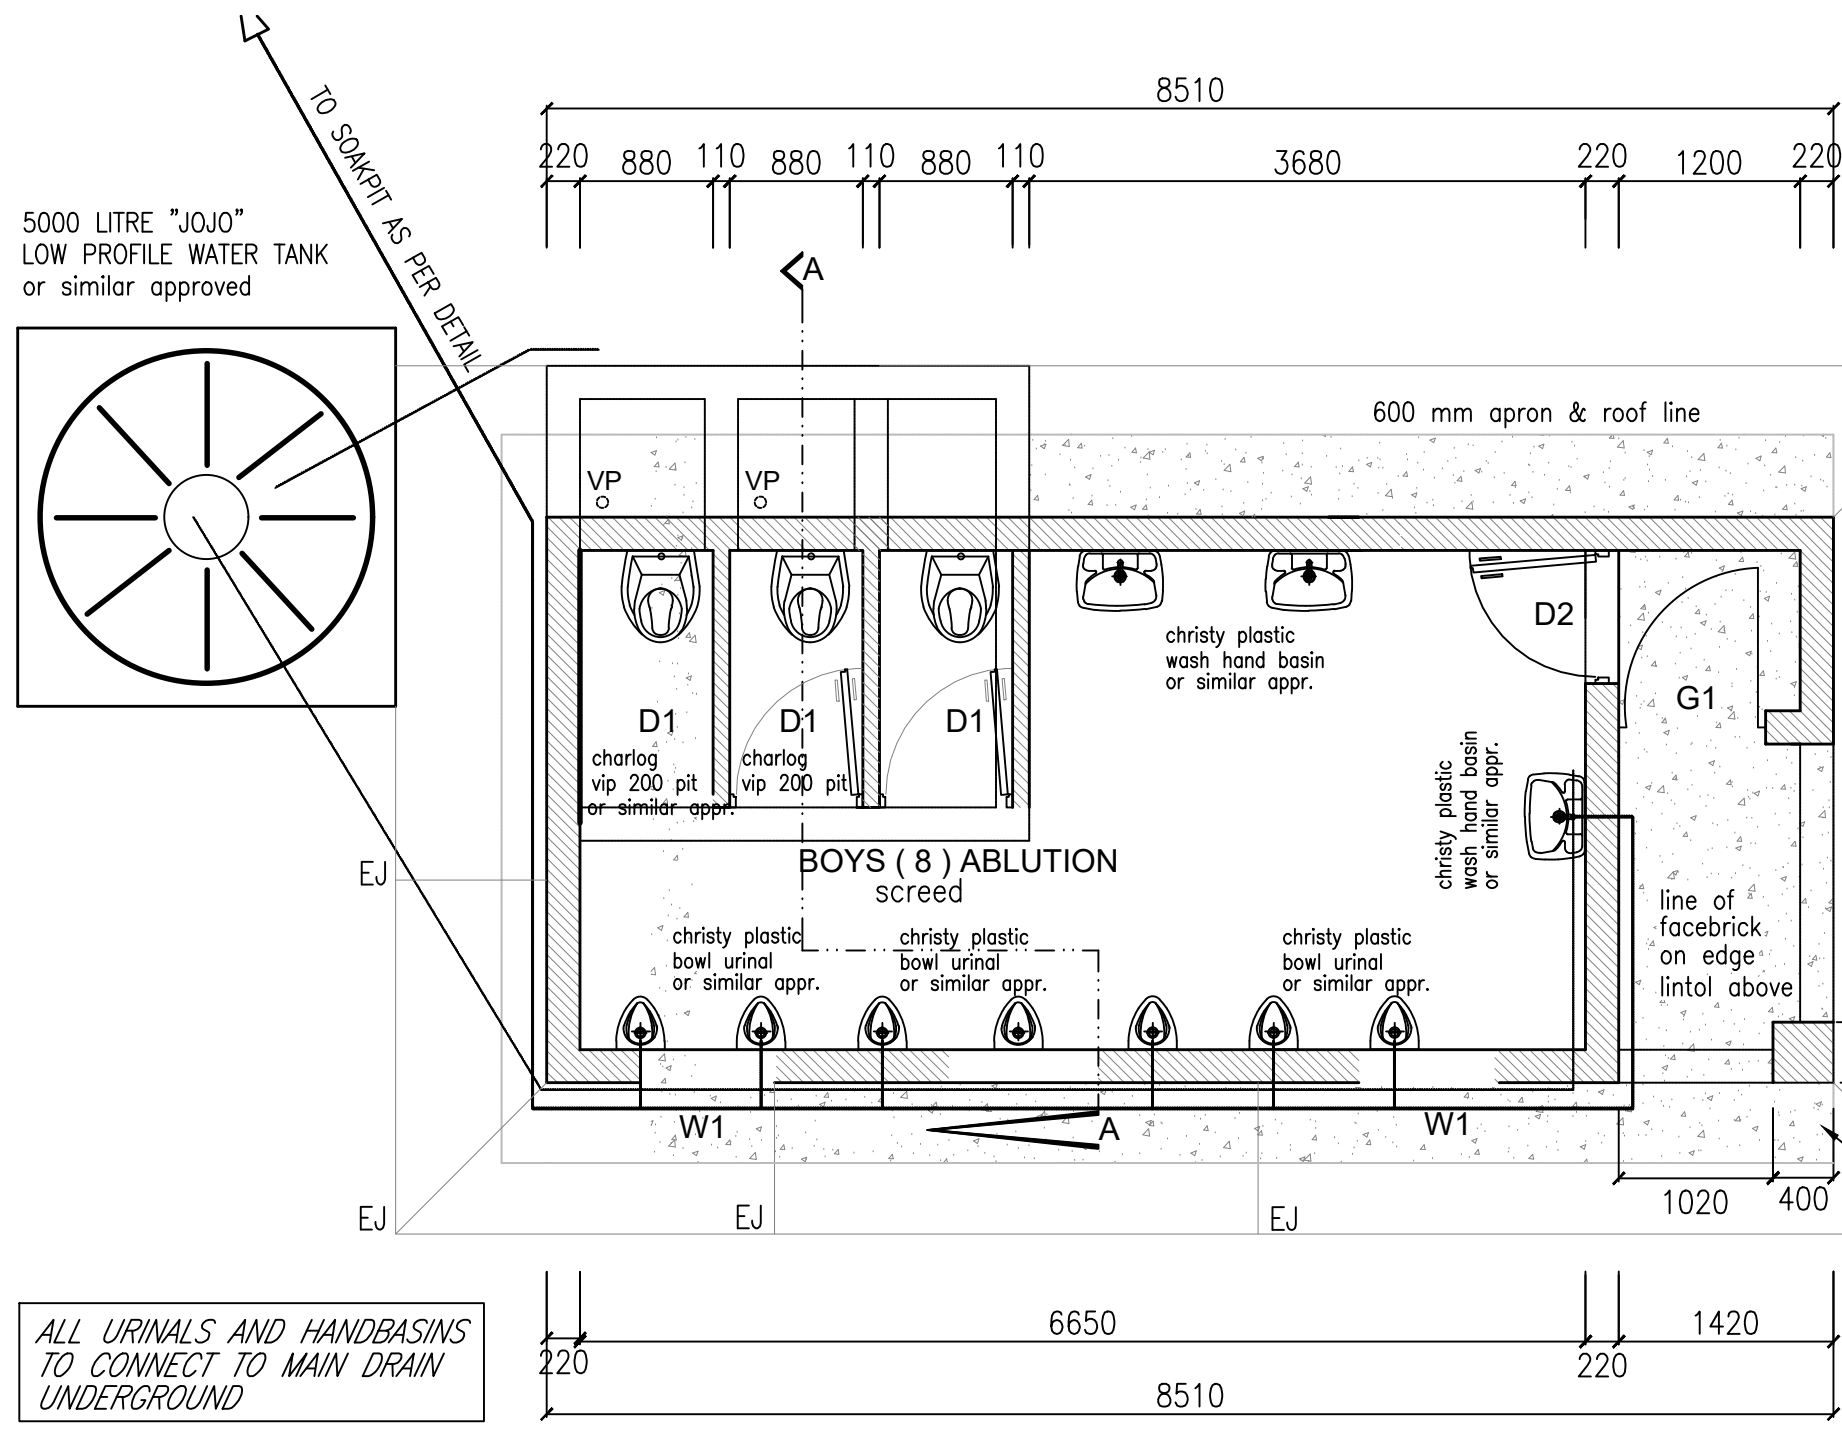


SCALE: 1:50
FLOOR PLAN

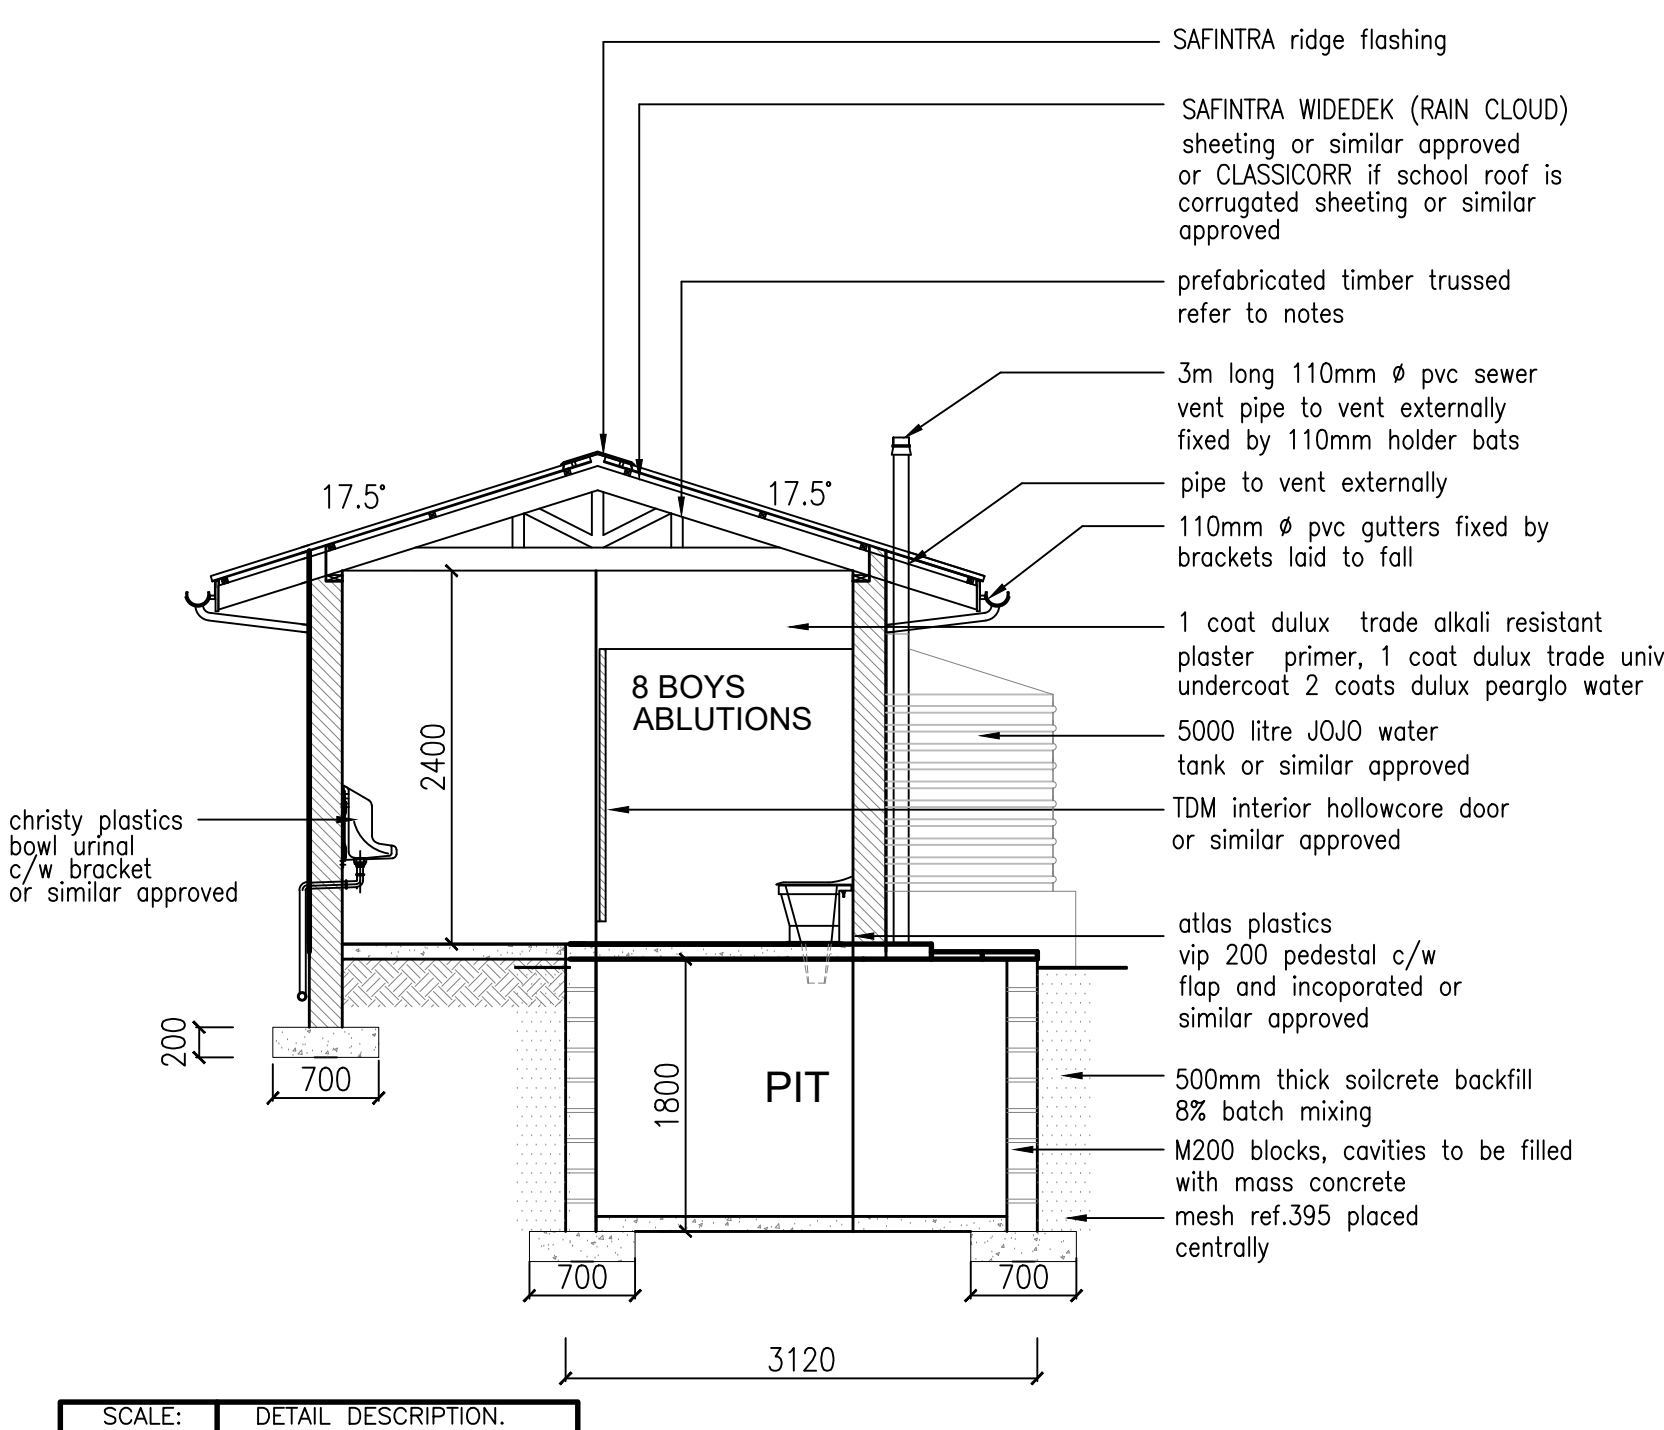


SCALE: 1:50
SECTION A-A

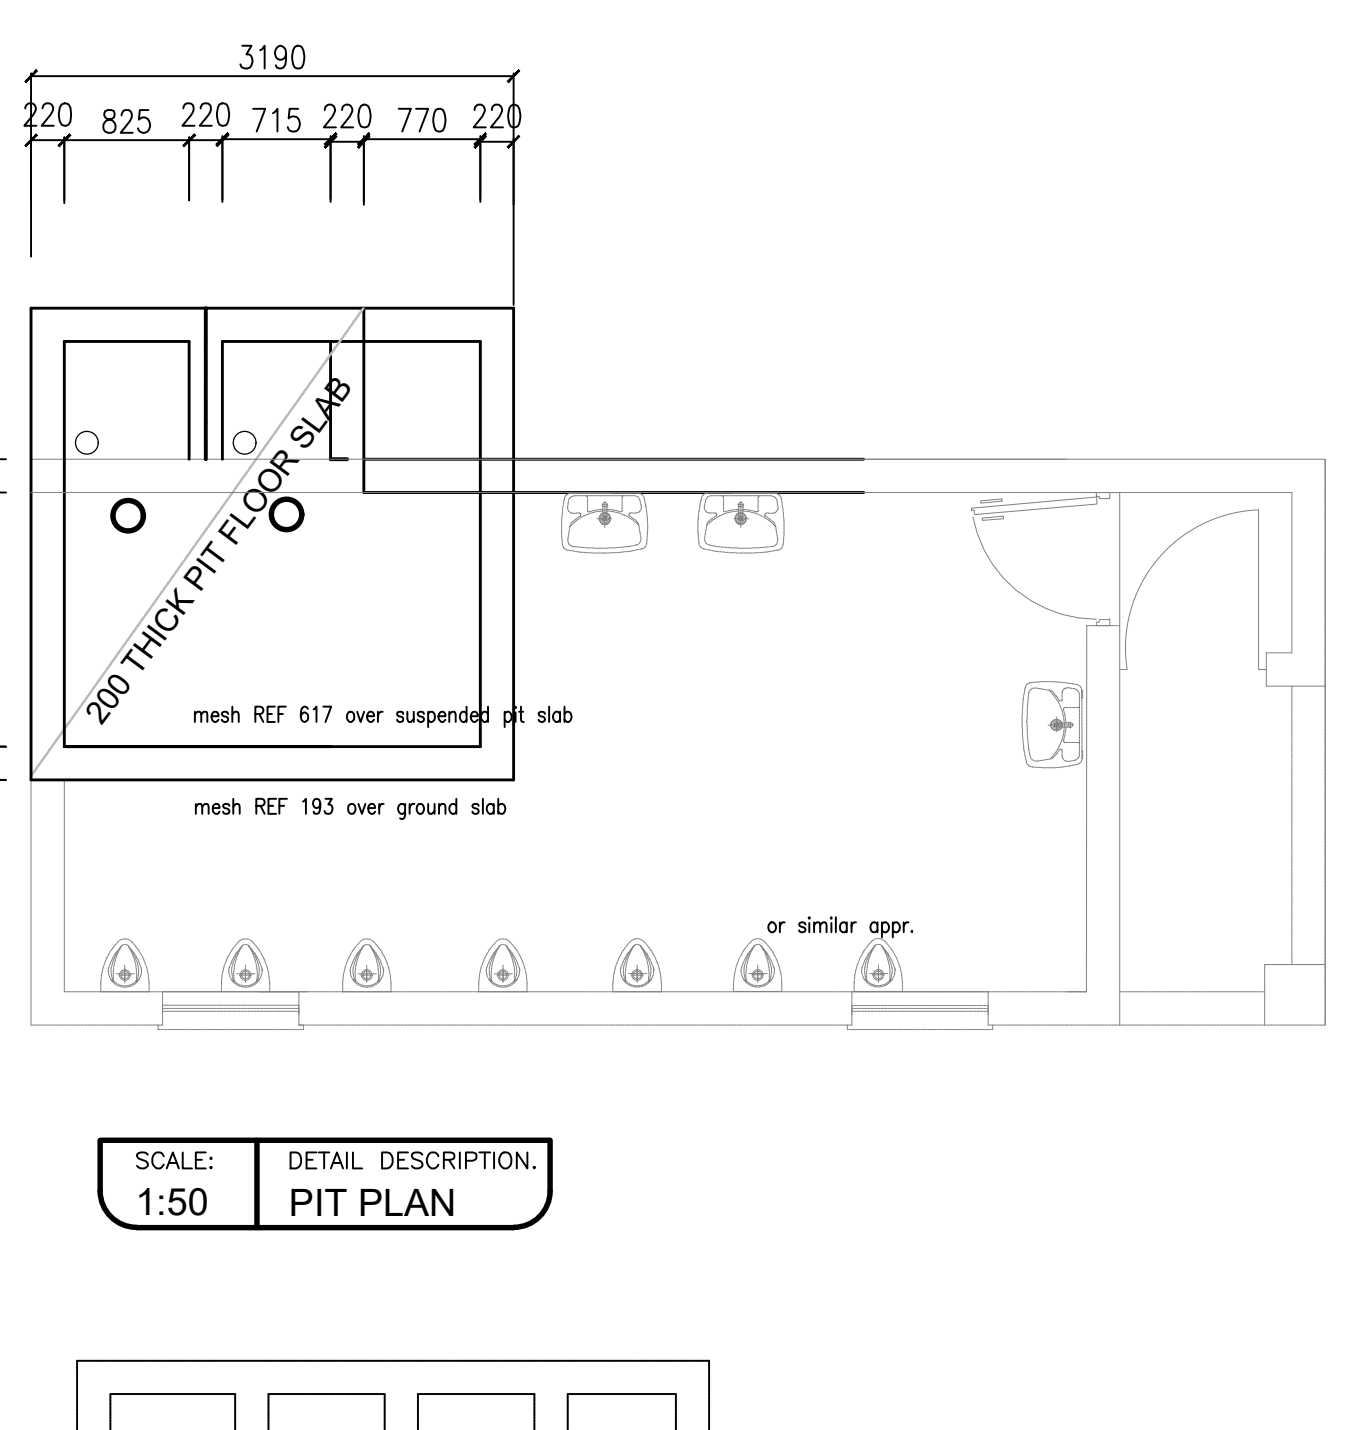


SCALE: 1:50
PIT PLAN

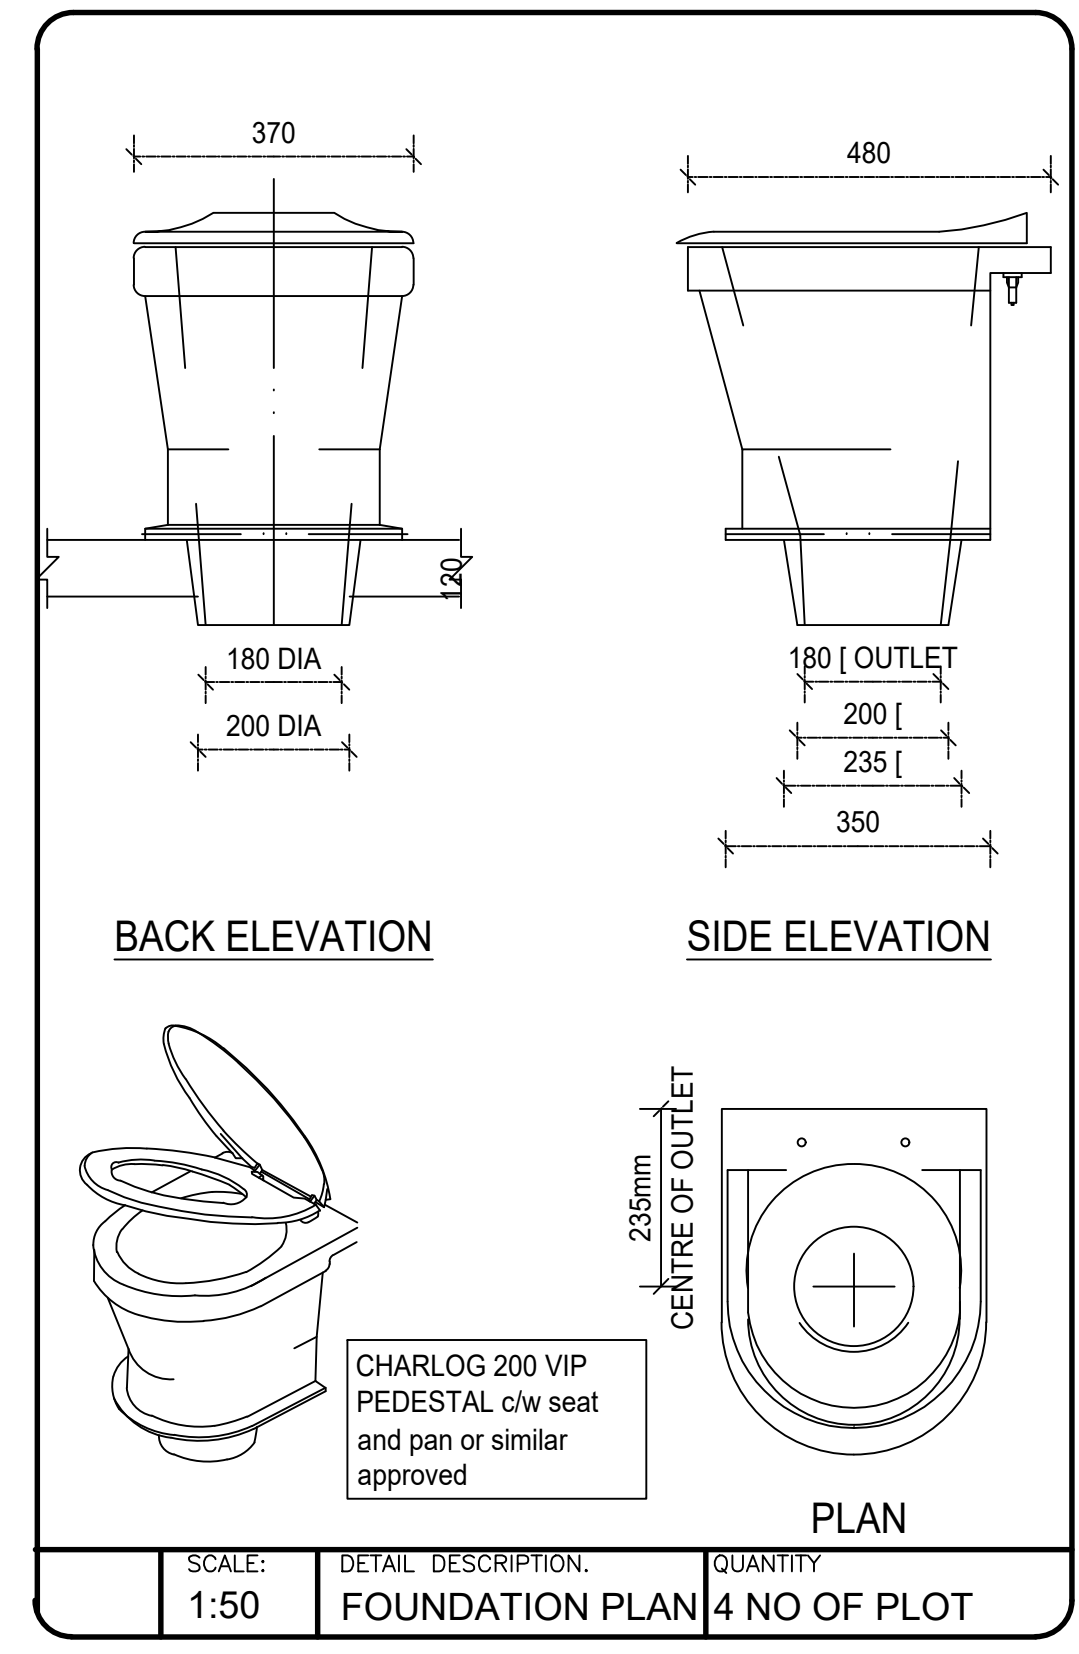


SCALE: 1:50
FOUNDATION PLAN
4 NO OF PLOT

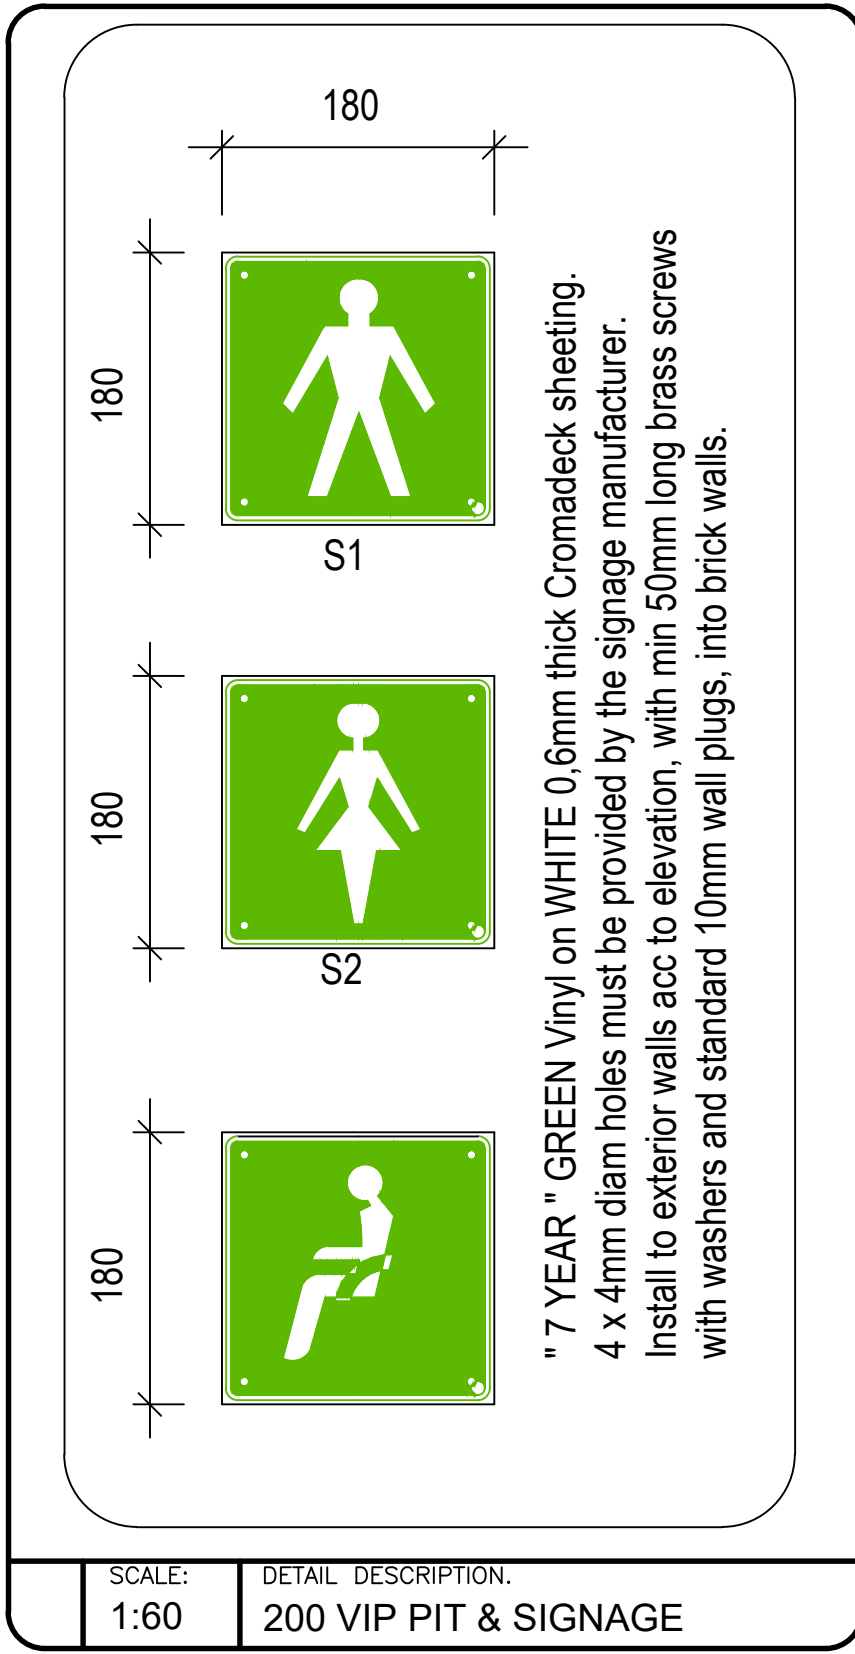


SCALE: 1:60
200 VIP PIT & SIGNAGE

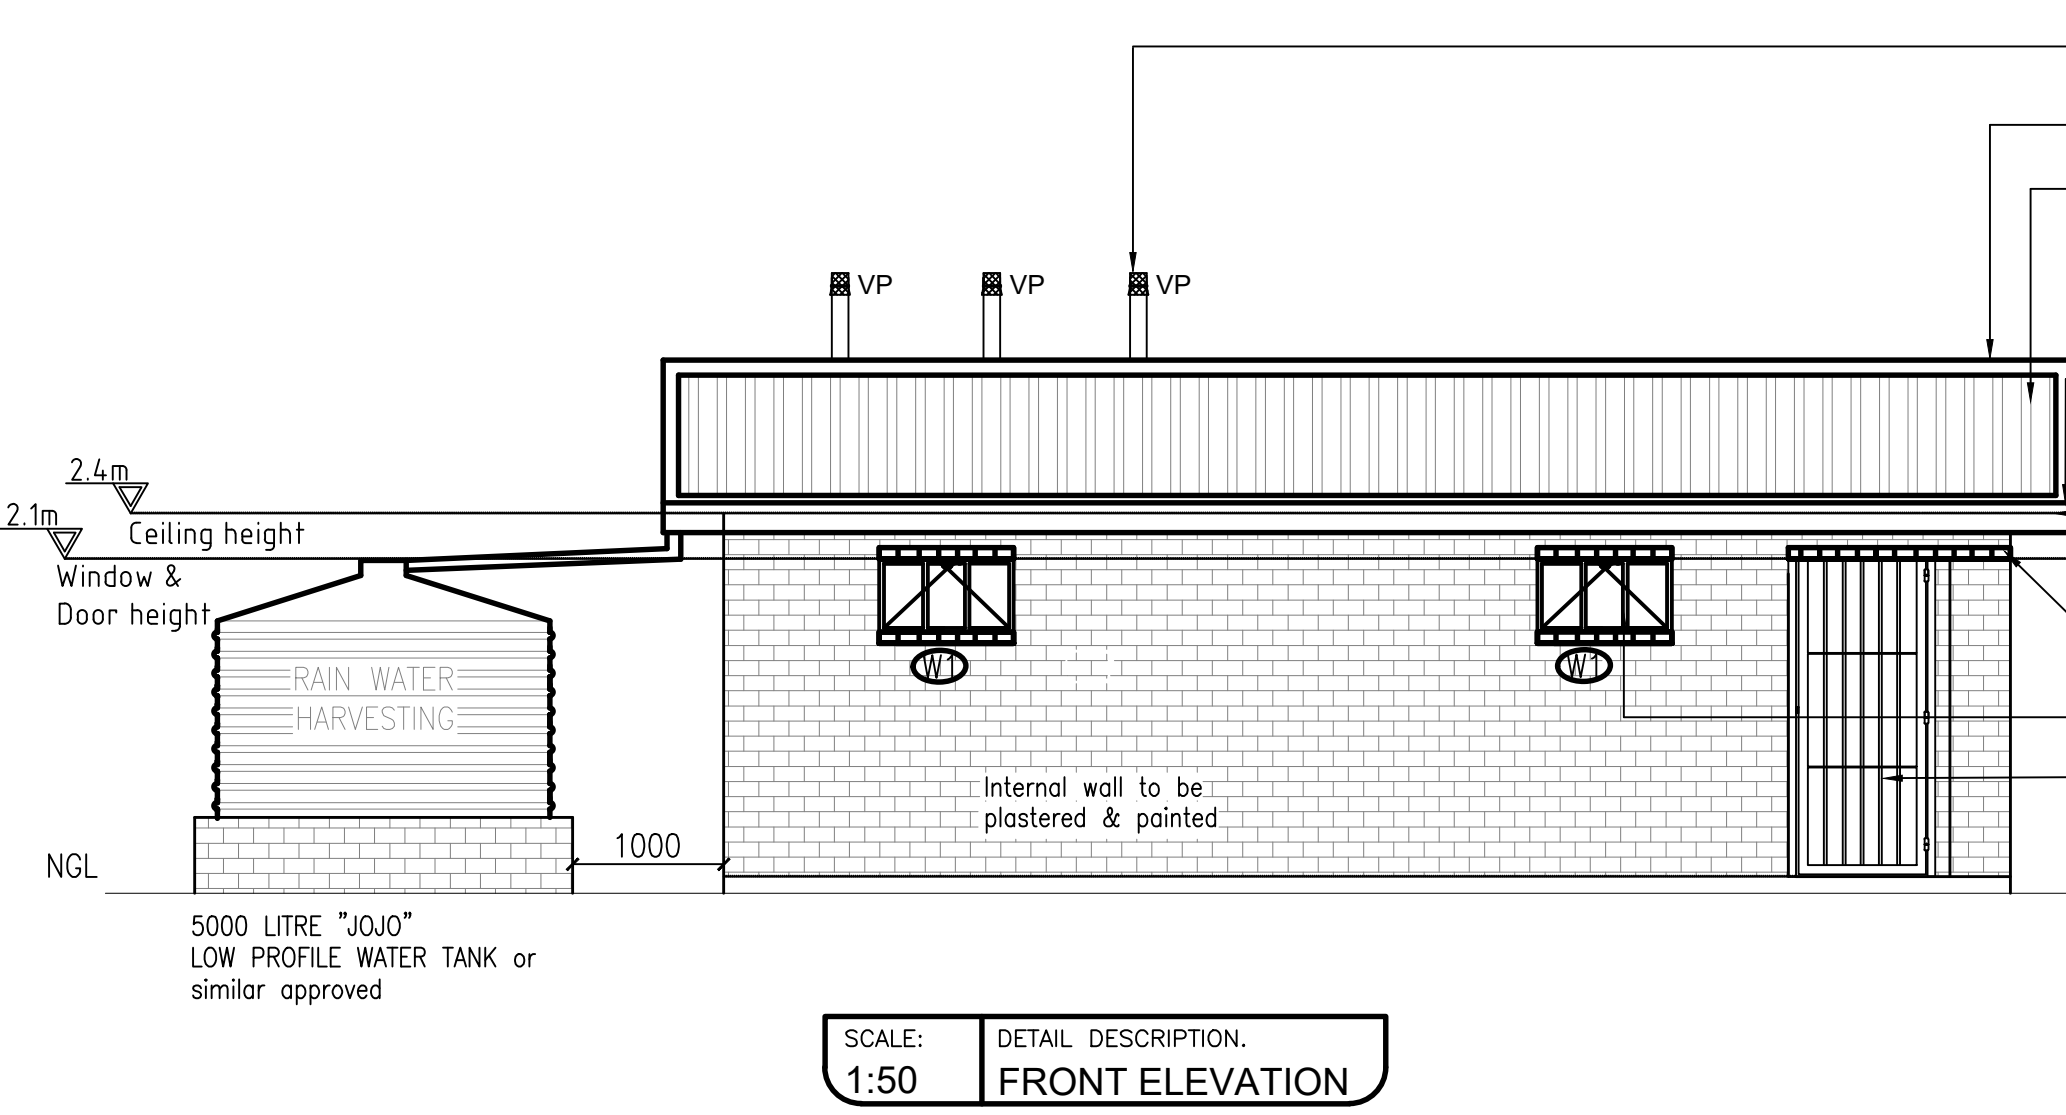

SCALE: 1:50
FRONT ELEVATION

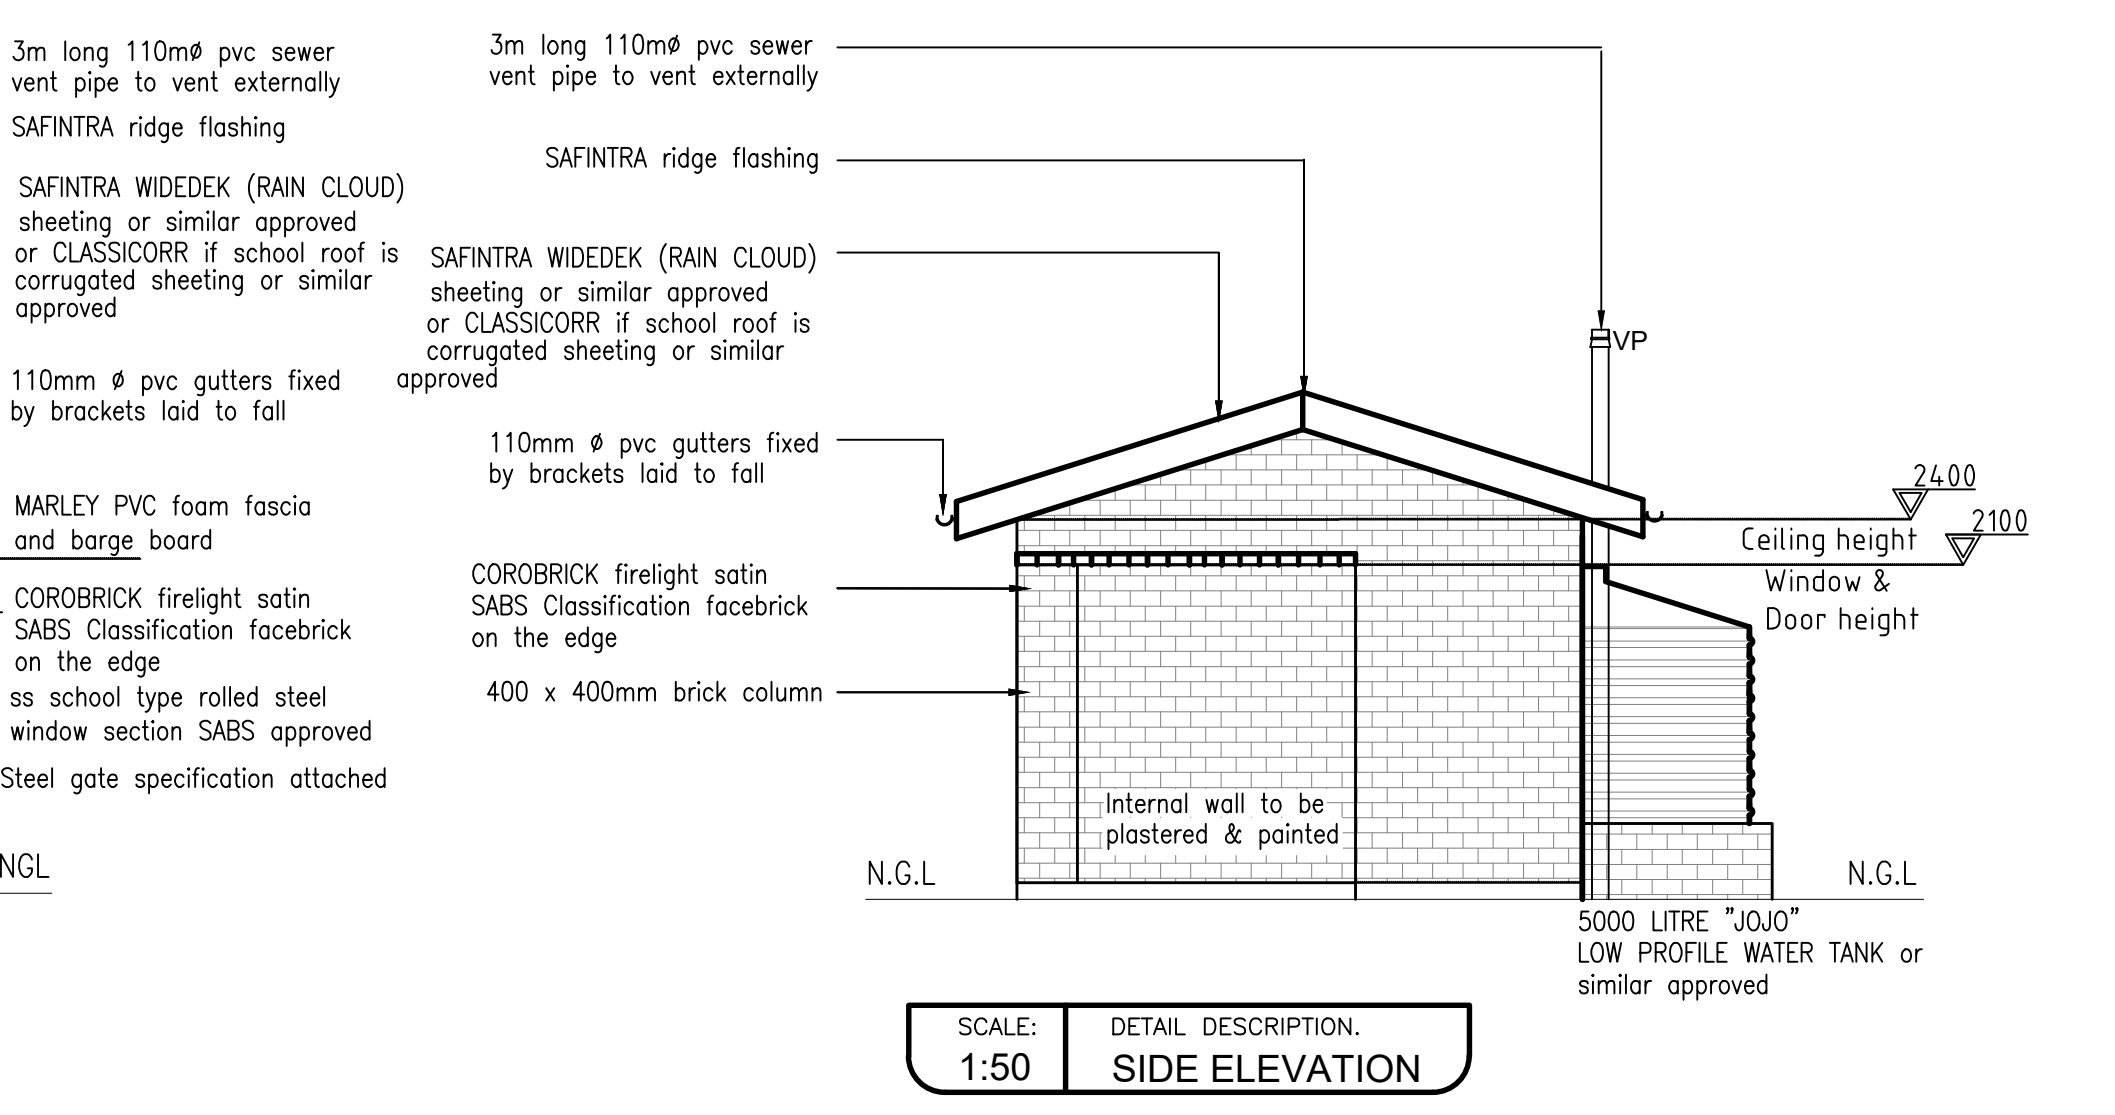


SCALE: 1:50
SIDE ELEVATION

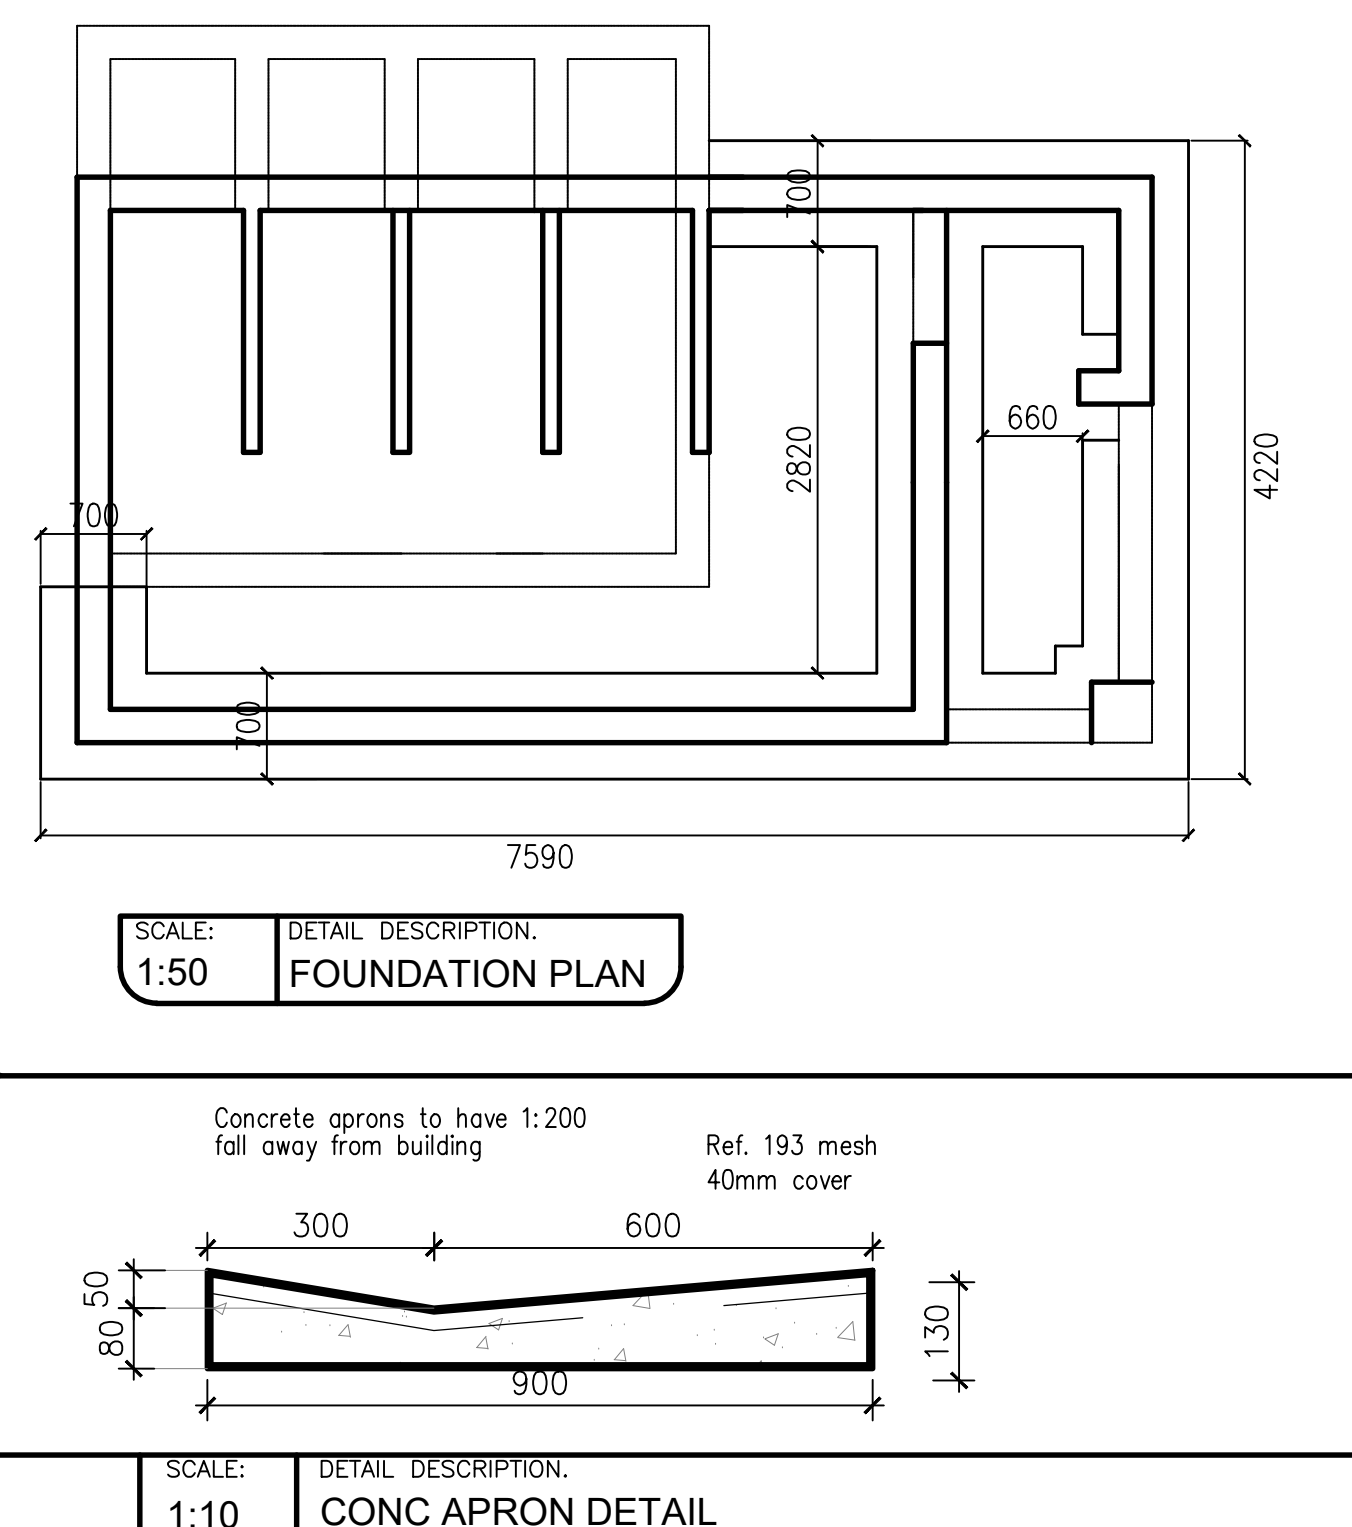


SCALE: 1:50
FOUNDATION PLAN

SCALE: 1:10
CONC APRON DETAIL

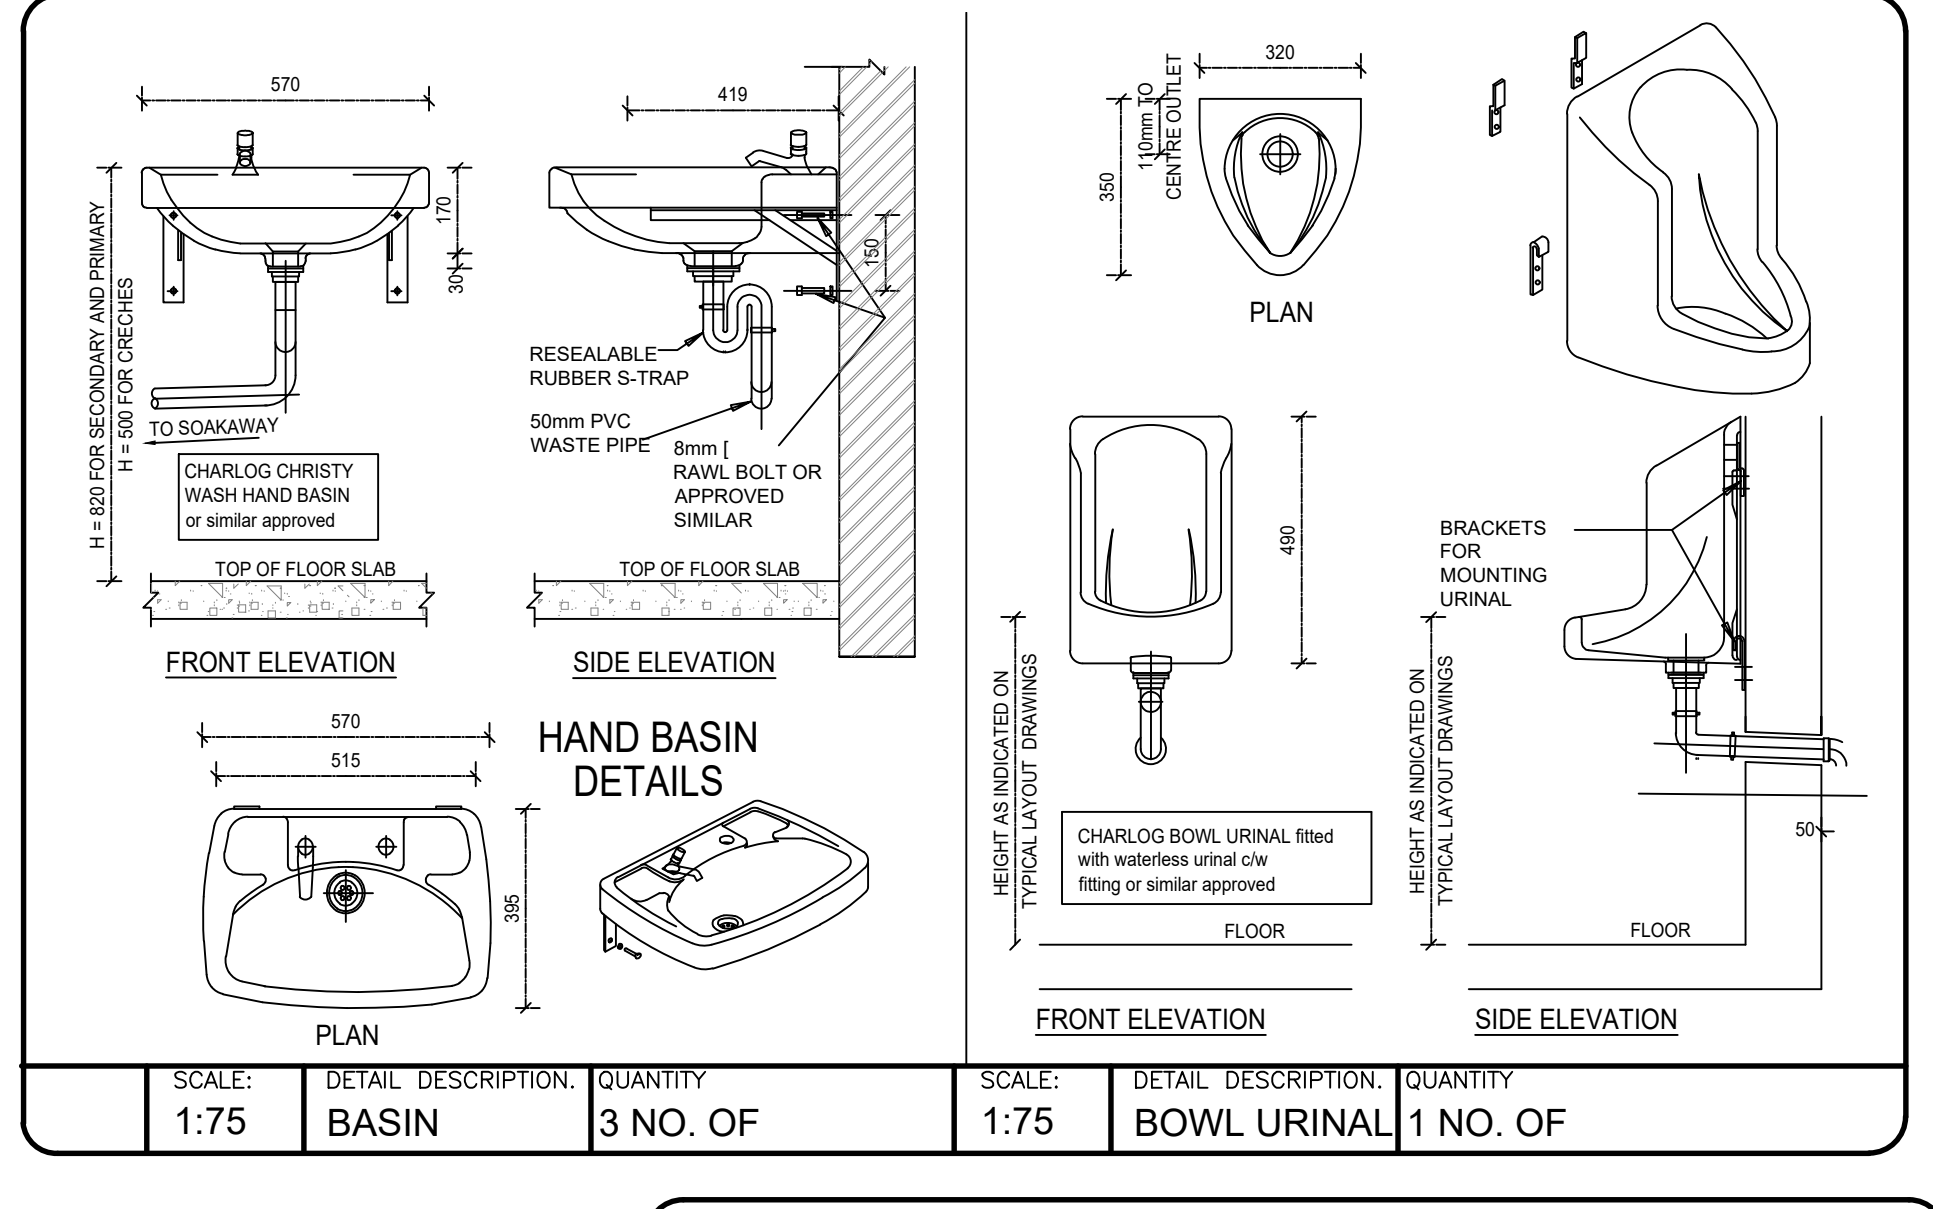


SCALE: 1:75
BASIN
3 NO. OF


SCALE: 1:75
BOWL URINAL
1 NO. OF

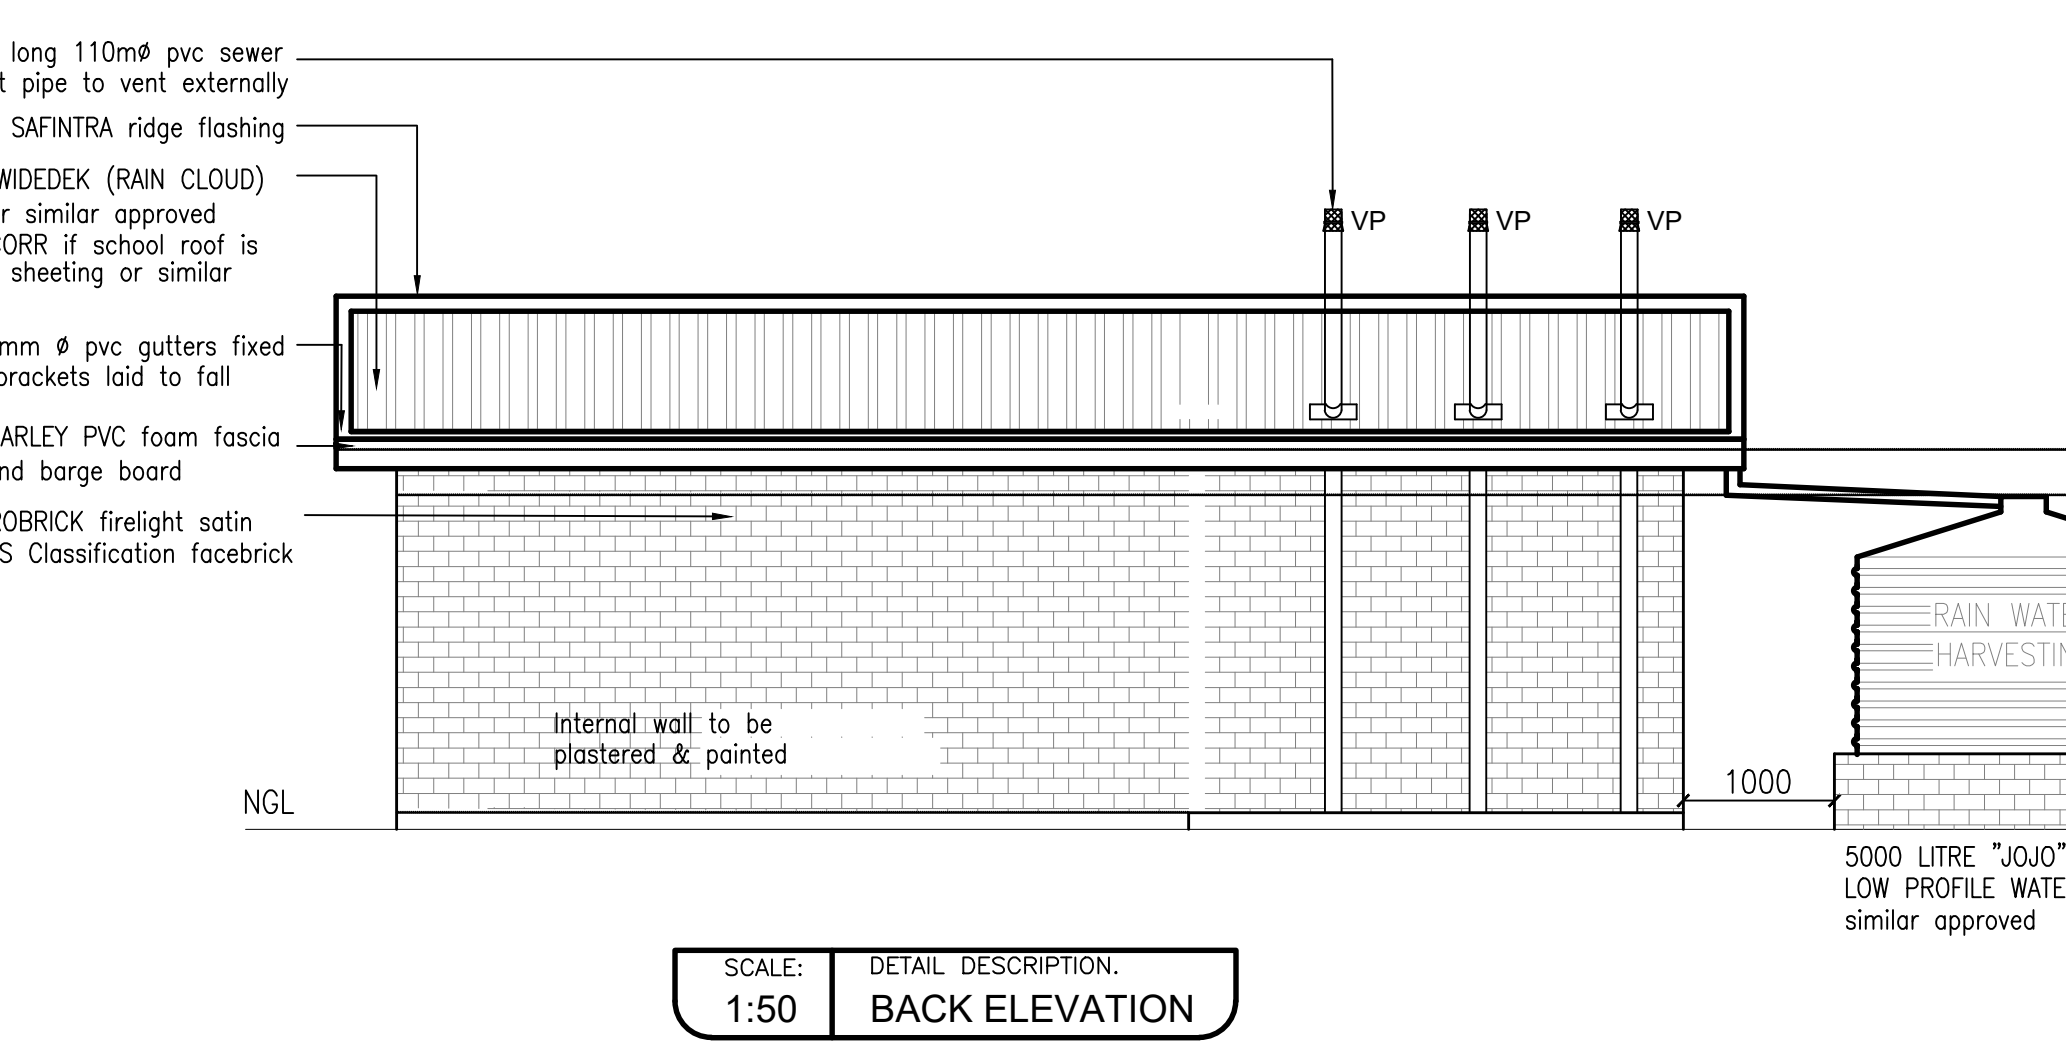

SCALE: 1:50
BACK ELEVATION

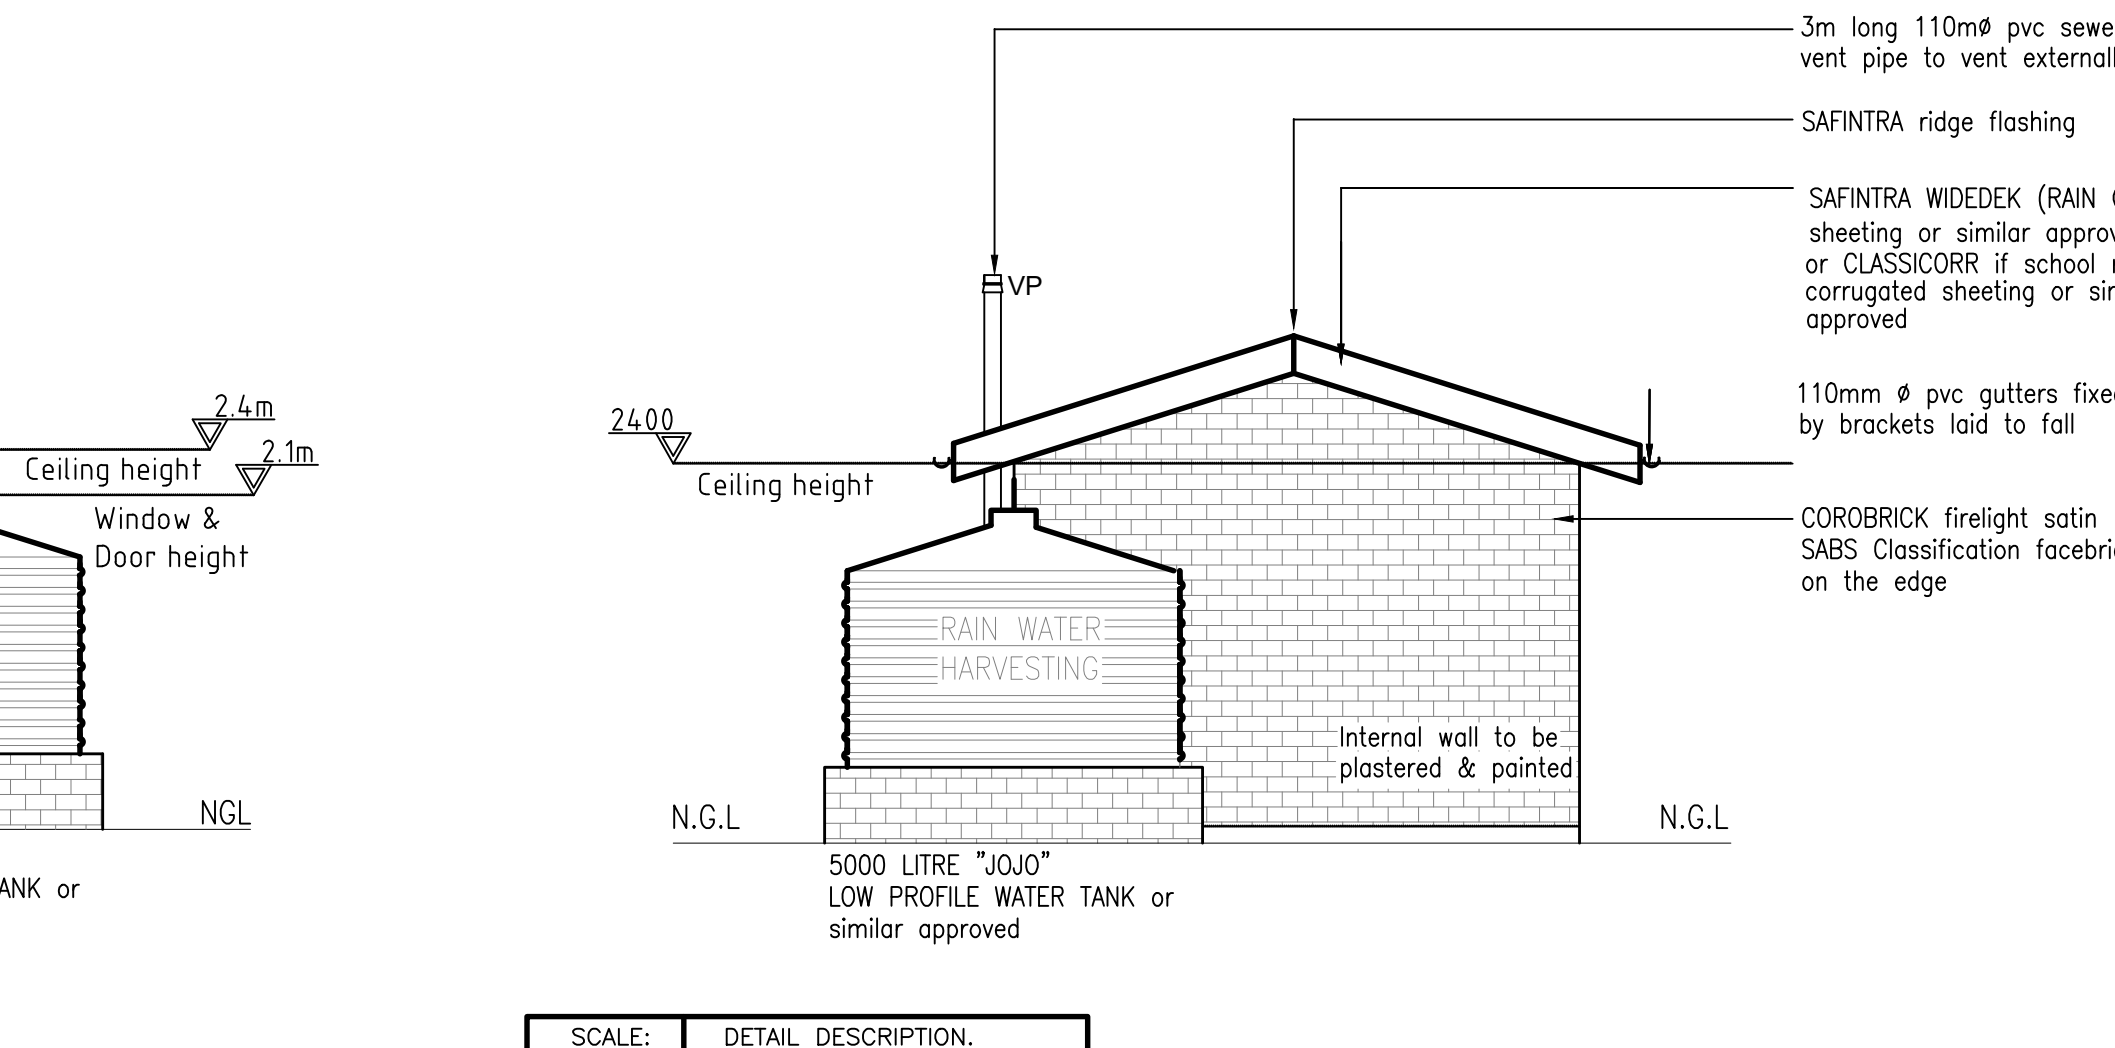


SCALE: 1:50
SIDE ELEVATION

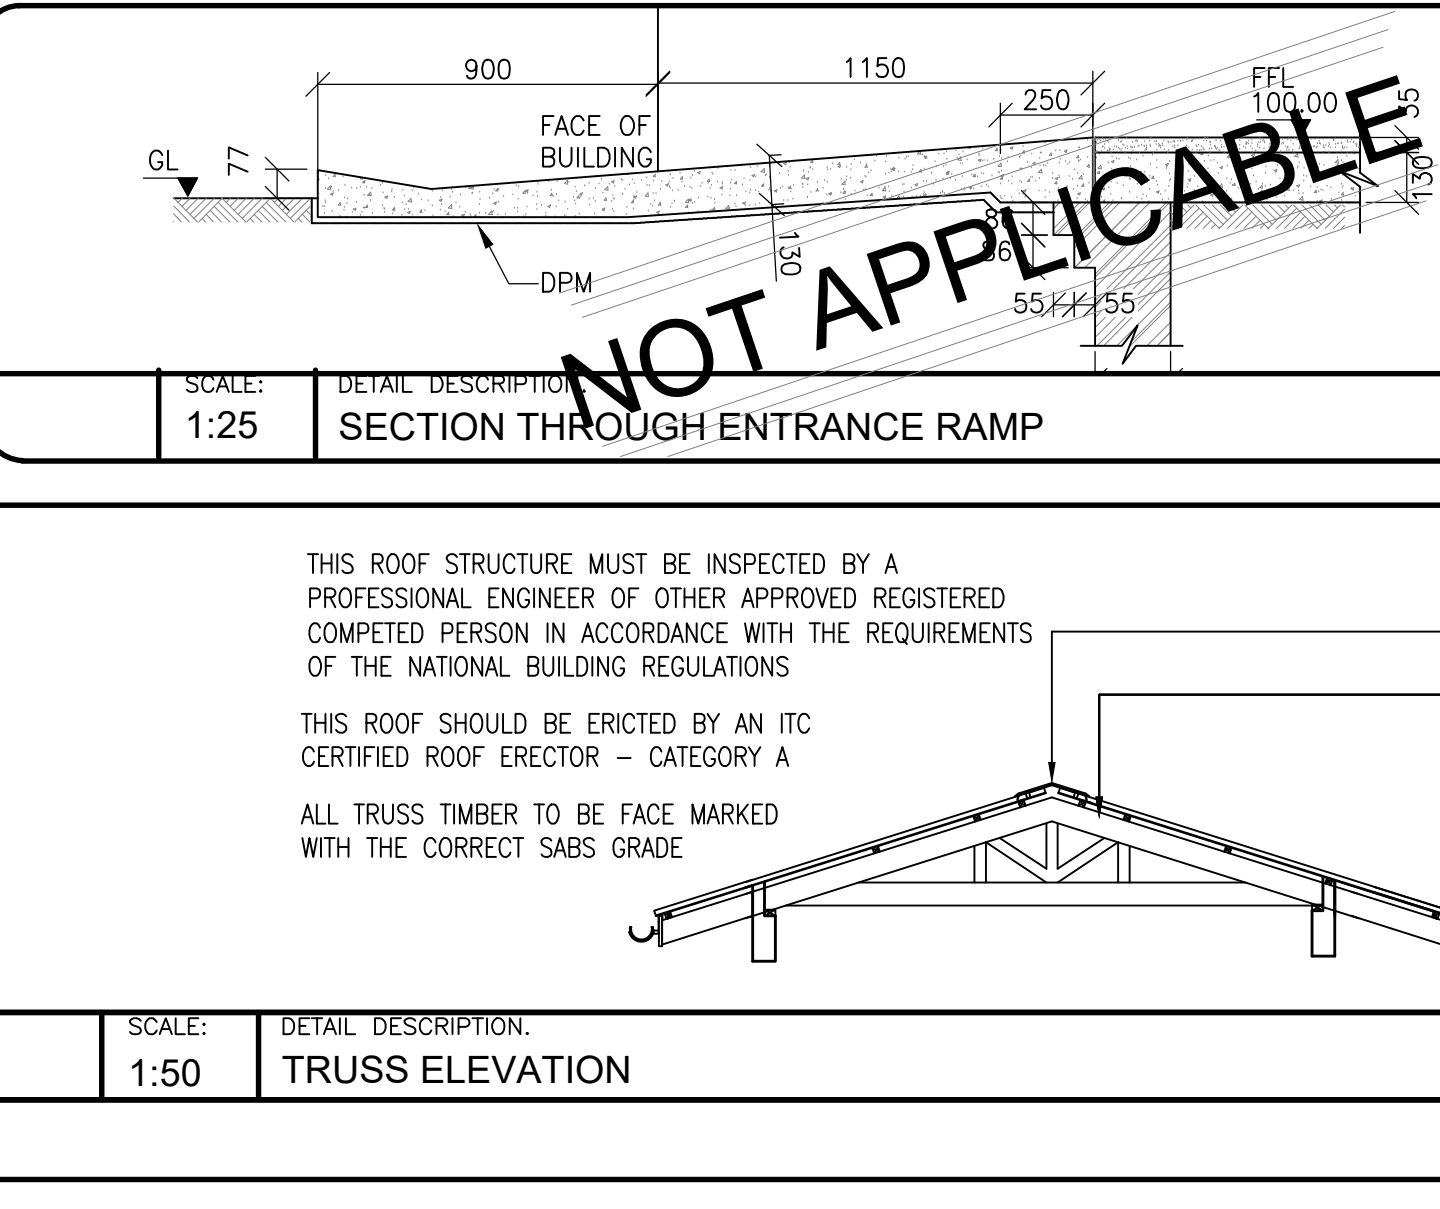


SCALE: 1:25
SECTION THROUGH ENTRANCE RAMP


SCALE: 1:50
TRUSS ELEVATION

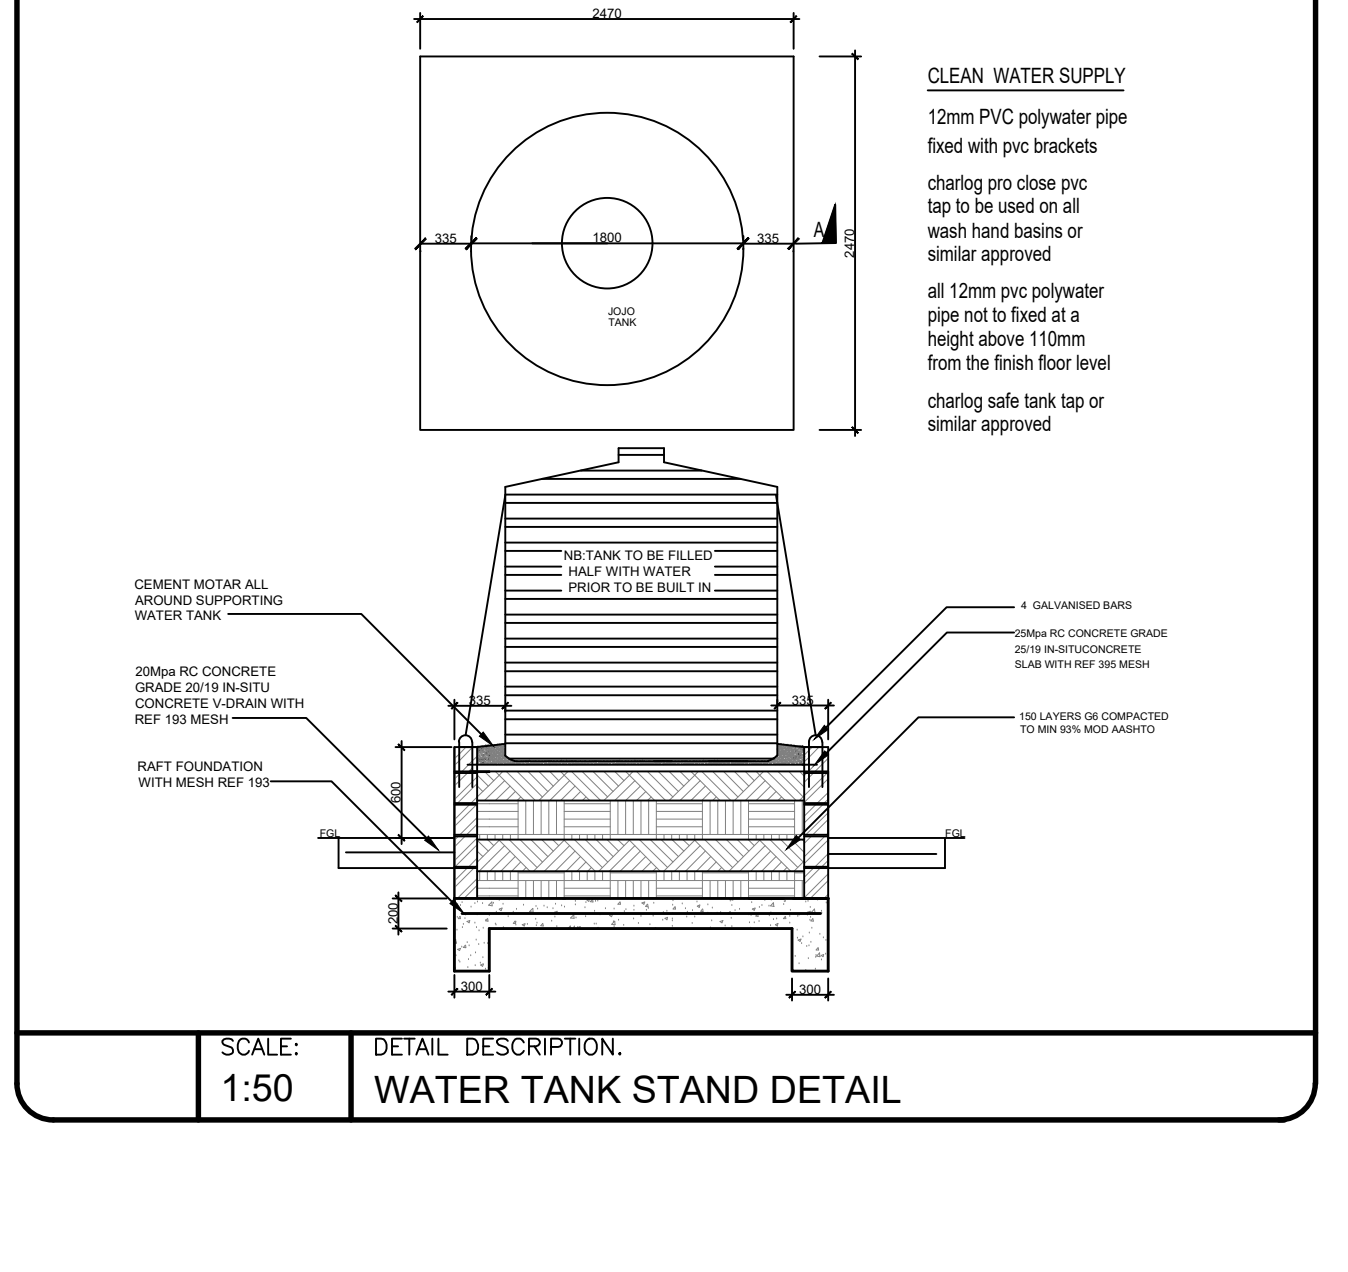


SCALE: 1:50
WATER TANK STAND DETAIL

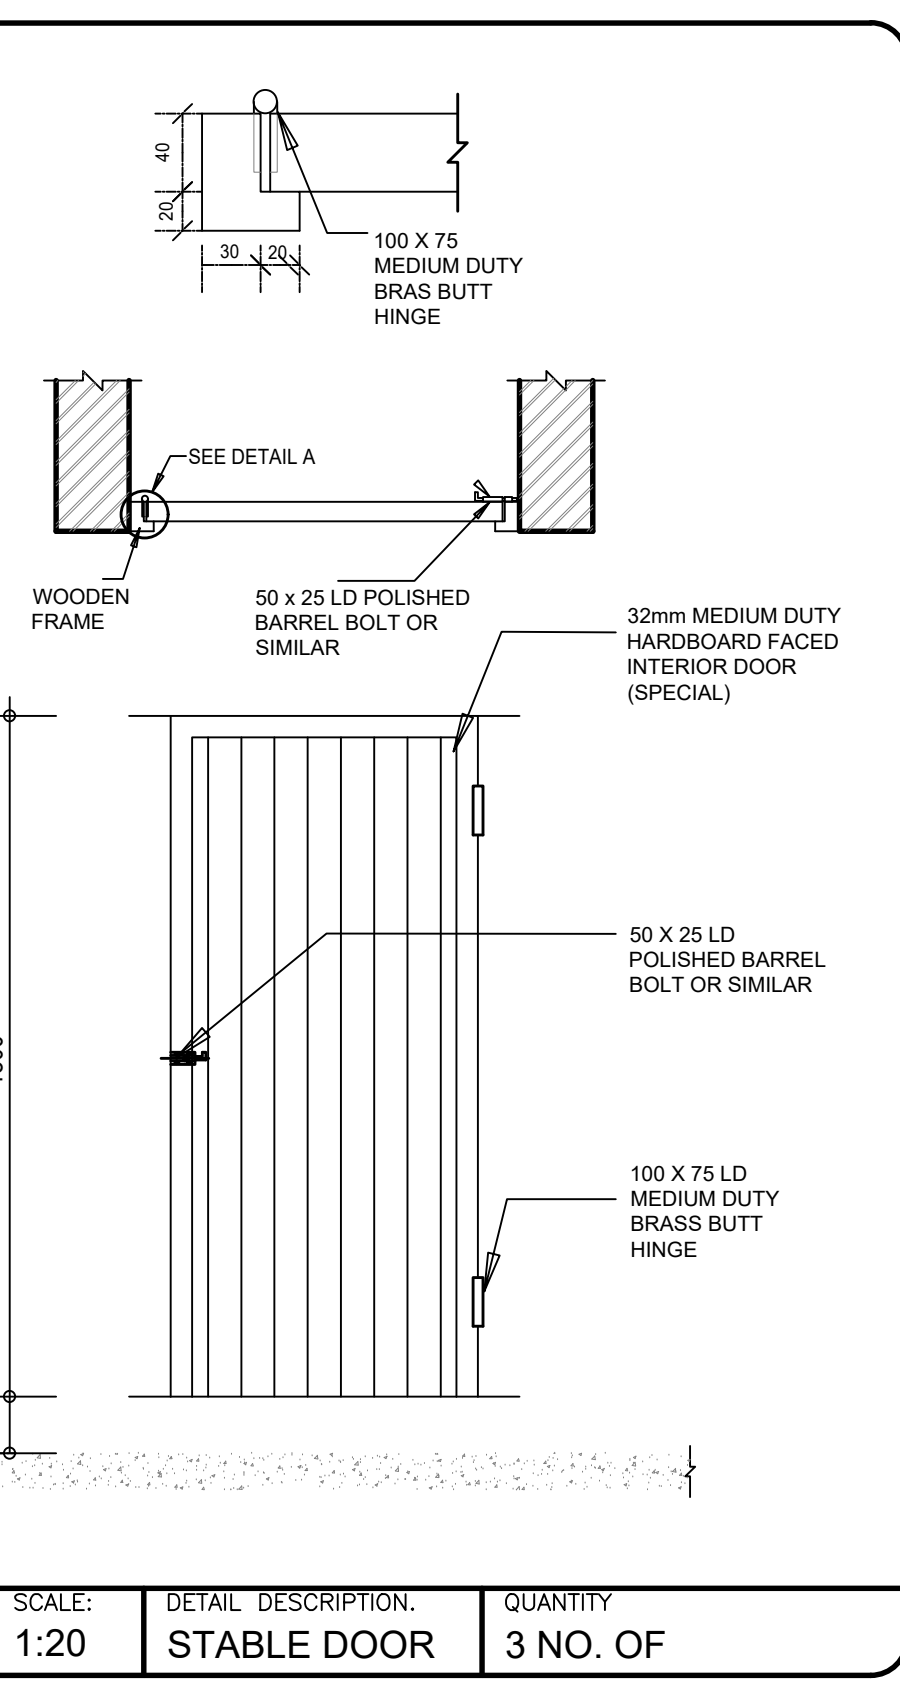


SCALE: 1:20
STABLE DOOR
3 NO. OF

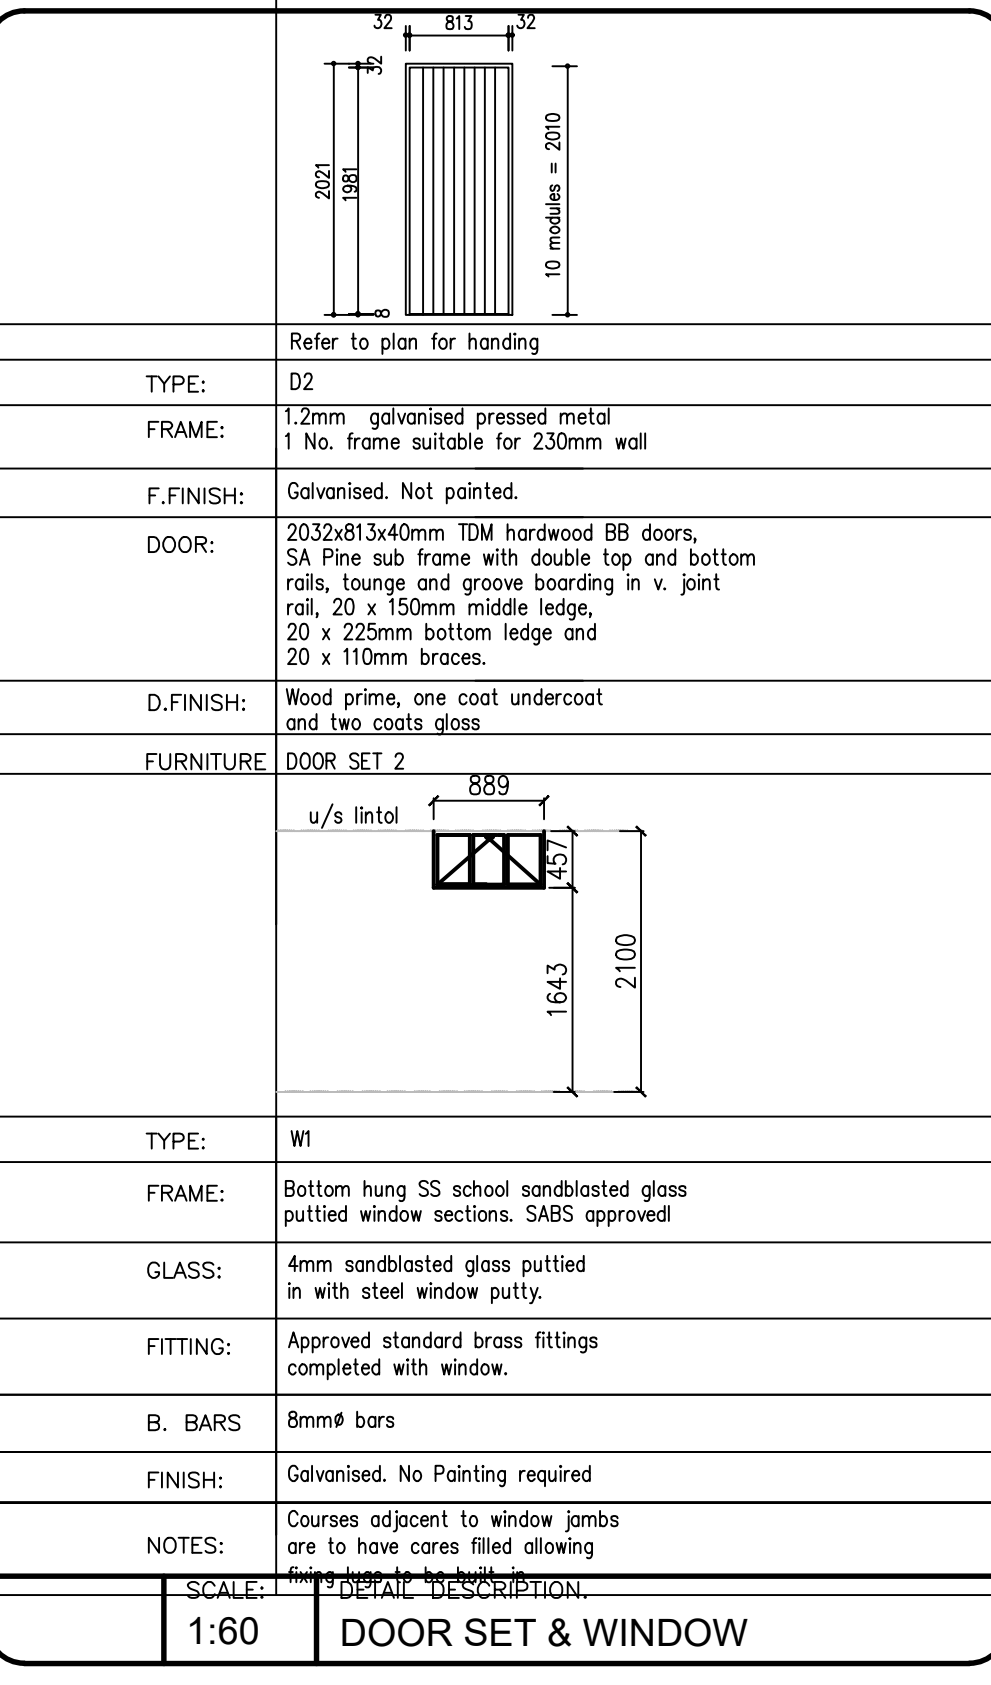


SCALE: 1:60
DOOR SET & WINDOW

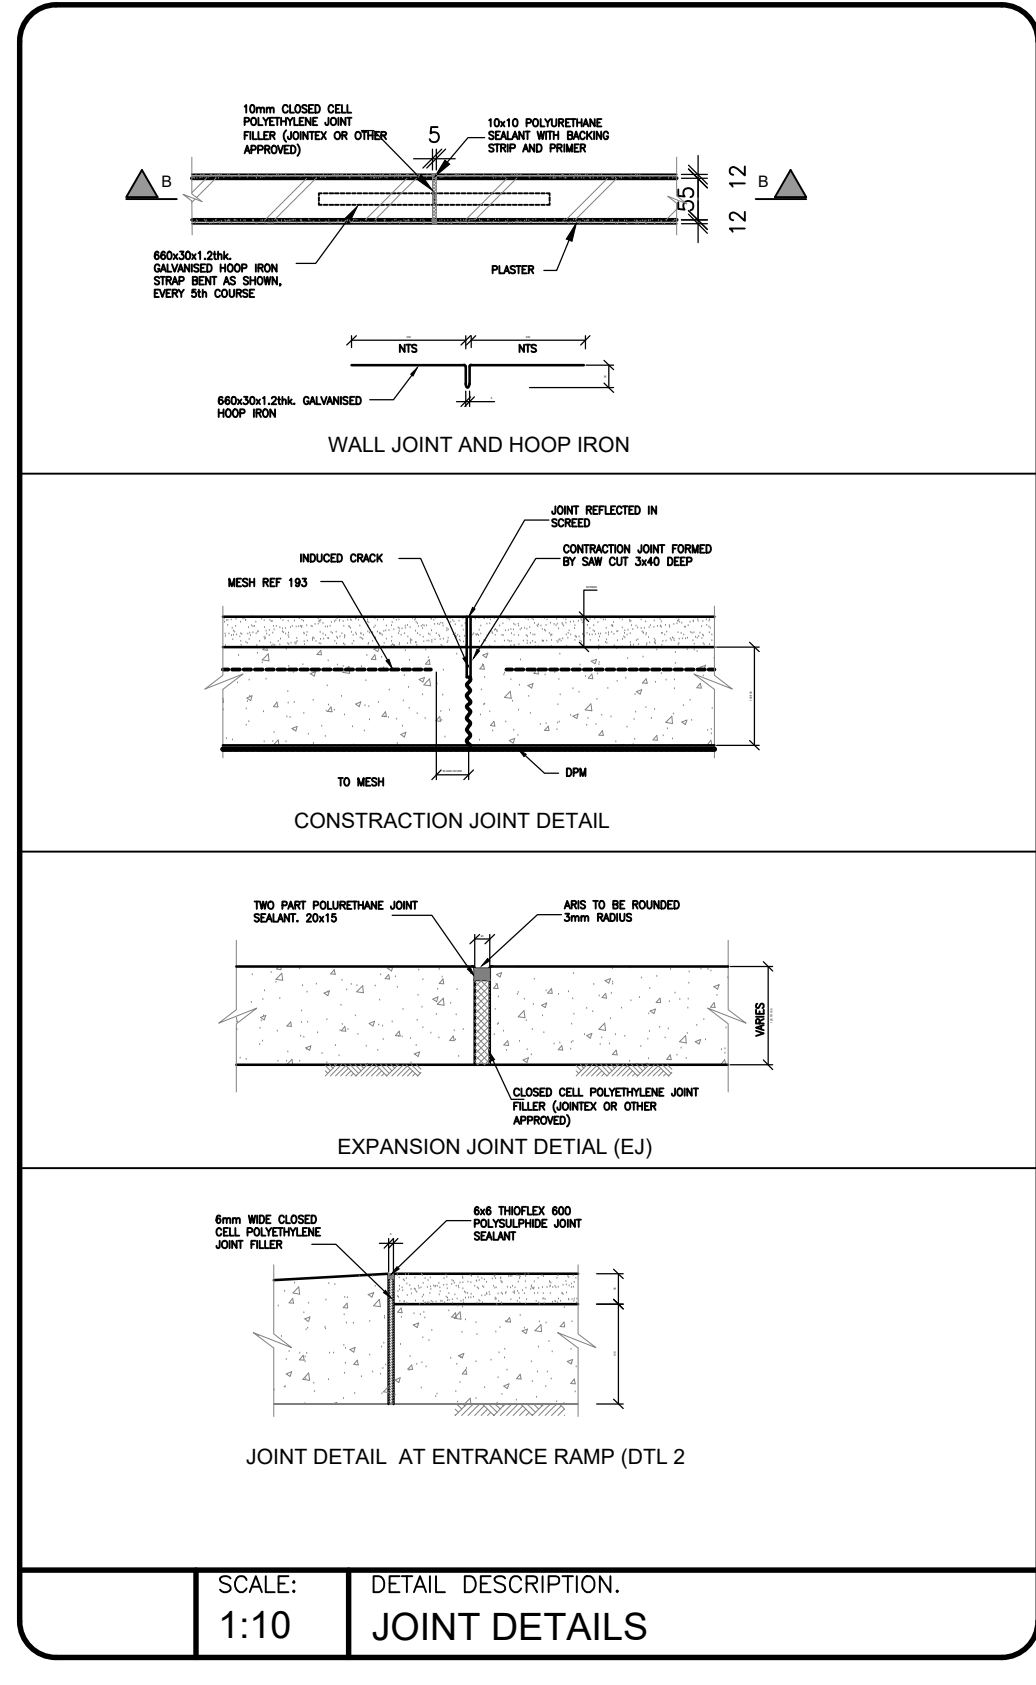

SCALE: 1:10
JOINT DETAILS

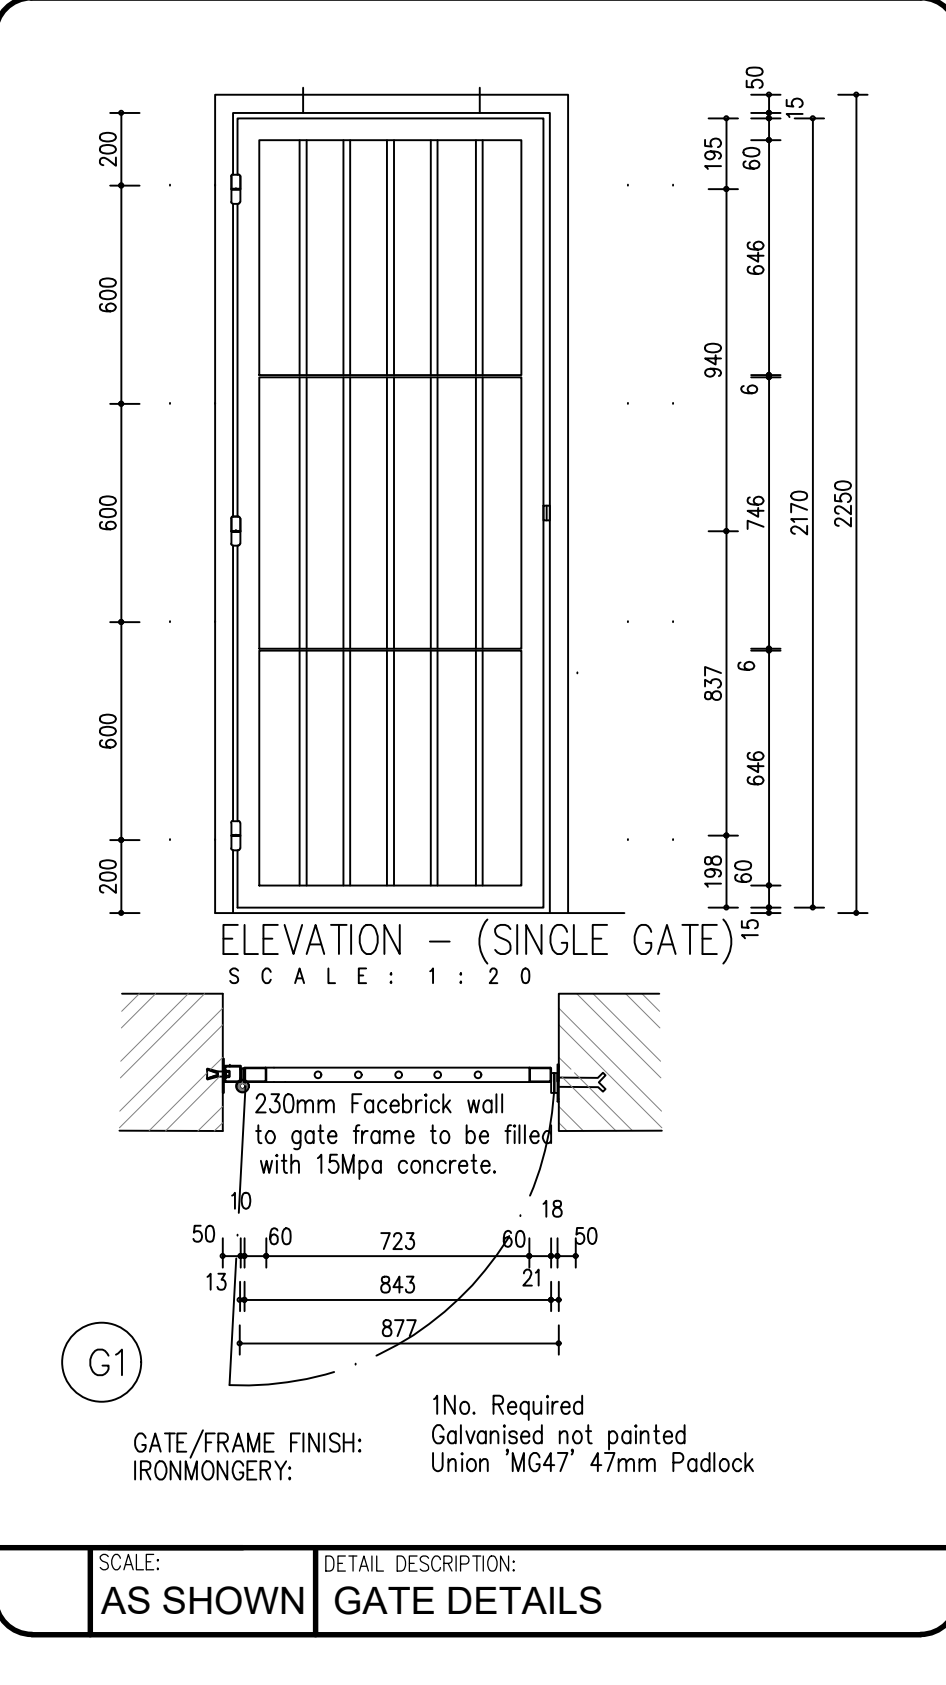

SCALE: 1:20
GATE DETAILS

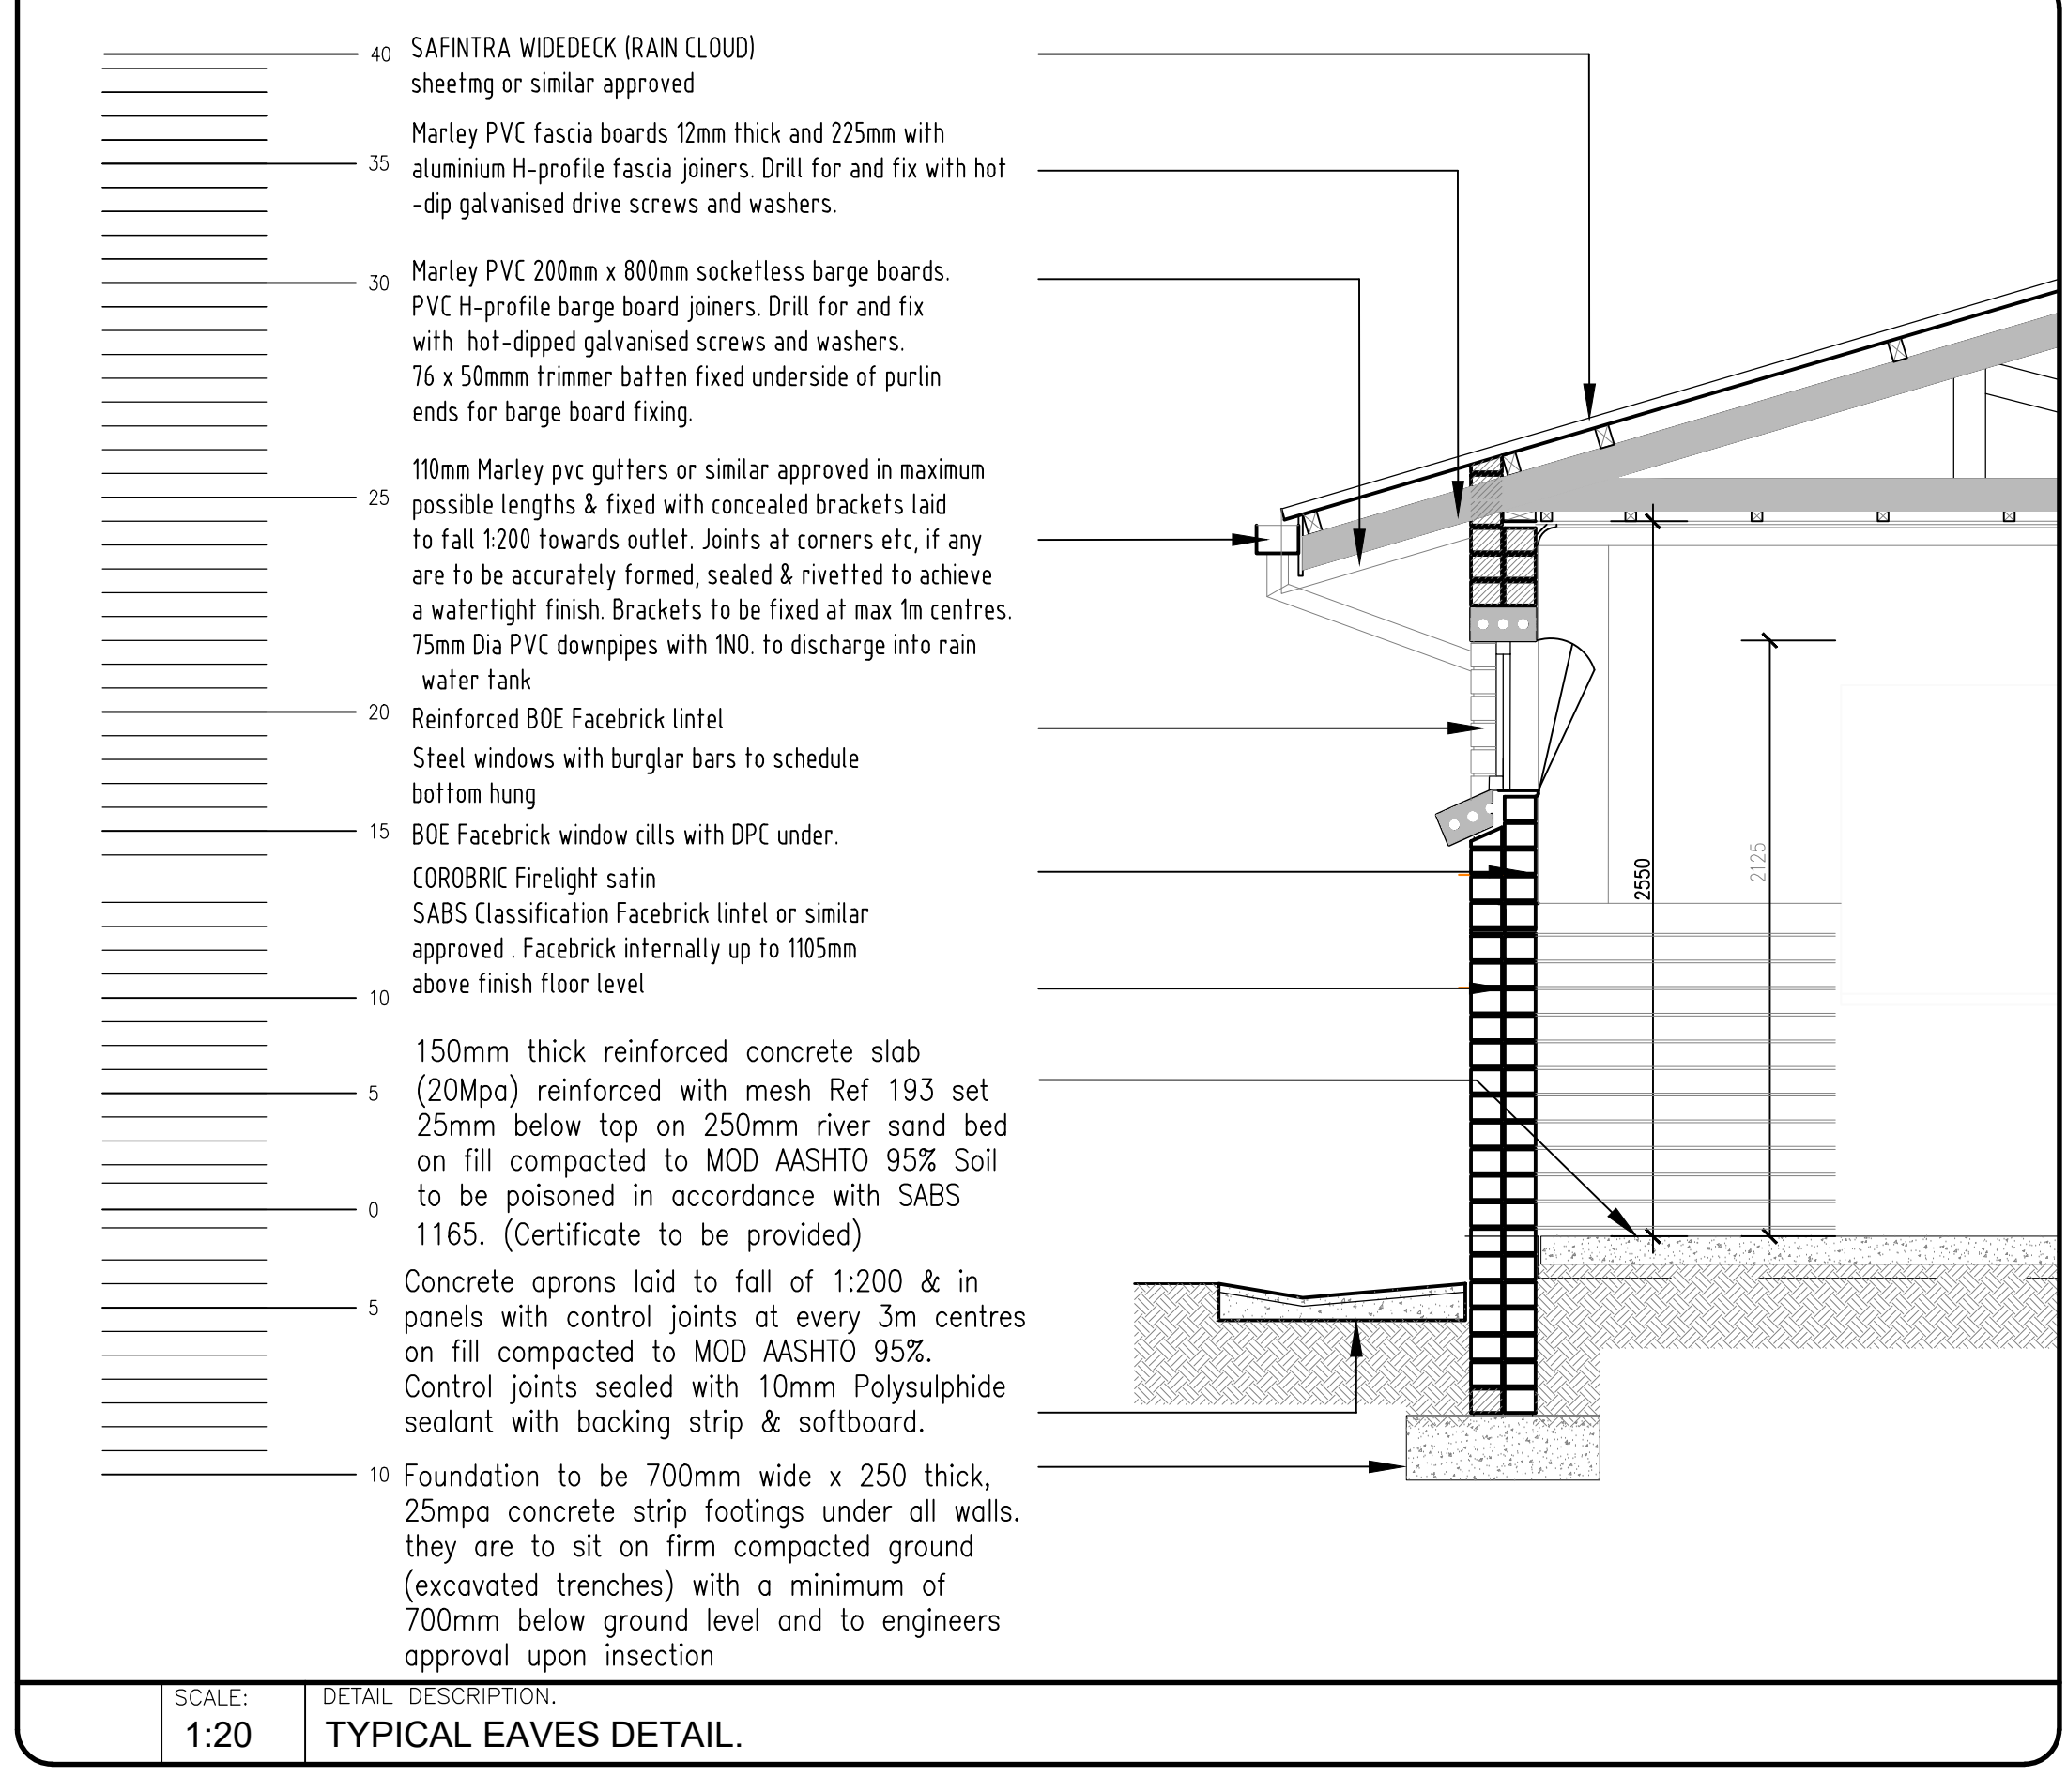

SCALE: 1:20
TYPICAL EAVES DETAIL

GENERAL NOTES:

- NO CONSTRUCTION WORK SHALL COMMENCE ON SITE PRIOR TO APPROVAL OF ARCHITECTURAL PLANS FROM THE LOCAL MUNICIPALITY.
- ALL WORK TO COMPLY WITH SANS 10400.
- ALL LEVELS AND DIMENSIONS TO BE CHECKED ON SITE PRIOR TO COMMENCEMENT OF ANY WORK.
- ATTENTION OF THE AUTHOR.
- ALL PLUMBING BY REGISTERED CONTRACTOR.
- ALL ELECTRICAL BY REGISTERED CONTRACTOR.
- IF ON EXCAVATION IT IS FOUND TO CONTAIN EXPANSIVE CLAY, EXCESSIVE GROUND WATER OR OTHER POOR SOIL CONDITION, THEN ALL FOUNDATIONS ARE TO BE BUILT TO PROFESSIONAL ENGINEERS DETAILS AND UNDER NO SUPERVISION.
- NO VEGETATION TO BE AFFECTED ON SITE.
- BOUNDARY BEACONS TO BE EXPOSED AND DEMARKED.
- GLASS THICKNESS TO COMPLY WITH INE.
- SAFETY GLAZING IN ACCORDANCE WITH M3 REQUIRED.
- ONLY FIGURED DIMENSIONS TO BE USED ON ALL DRAWINGS.

idT
Independent Development Trust

vhb ASSOCIATES
ARCHITECTURE & PROJECT MANAGEMENT

HEAD OFFICE: KWA-ZULU NATAL
SUITE 1, BURET HOUSE
48 BURET STREET
PORT SHEPSTONE, 4240
TEL : 039 032 0003
MOBILE : 082 504 3427

BRANCH: EASTERN CAPE
OFFICE No. 2, PYIN HOUSE
STREET No. 6
BIZANA, 4800
TEL : 039 251 0475
FAX : 039 277 7712

P. O. BOX 455, PORT SHEPSTONE, 4240
e-mail: vhb@vhbassociates.co.za

PROJECT: ERADICATION OF PIT LATRINE FOR MHLAKOTHI HIGH SCHOOL
EMIS No. 500210234
CADASTRAL DESCRIPTION: 280 P MBAMBANE, TUGELA FERRY UMZINYATHI DISTRICT MUNICIPALITY

DRAWING: 10 BOYS ABLUTIONS

DESIGNED: V. BRIDLALL
DRAWN: J. DUKI
CHECKED: V. BRIDLALL

DATE: JULY 2026
SCALE: AS SHOWN

JOB No: IDT 26/04
SHEET No: 10B
REV: A